


NOTE:

REINFORCEMENT NOT SHOWN FOR CLARITY.

SECTION 3

SCALE: 1" = 1'-0"

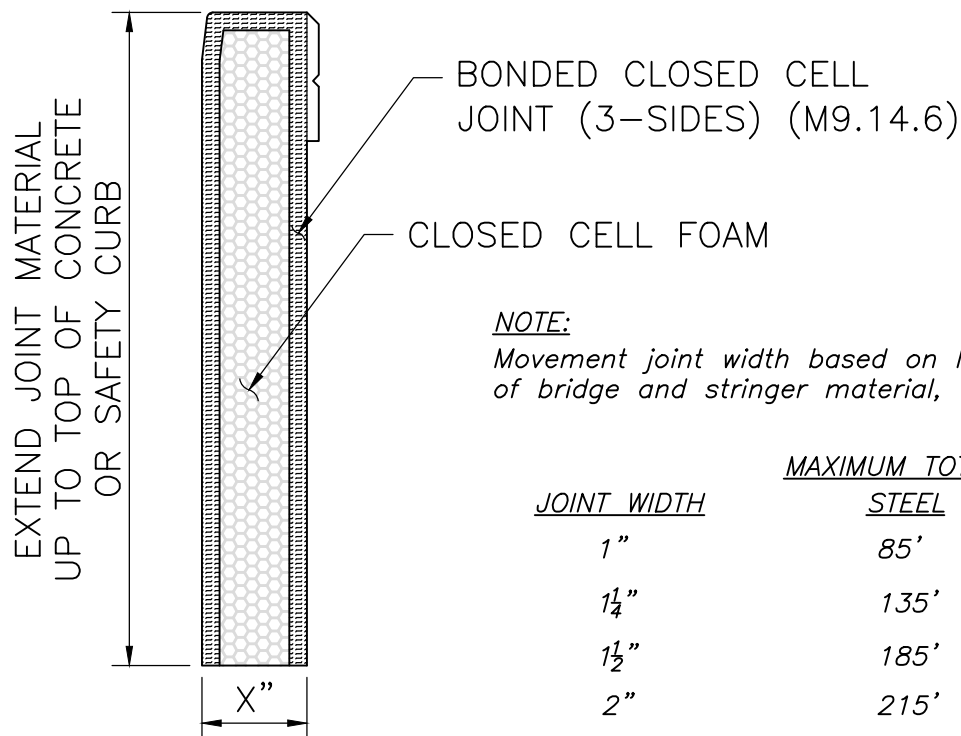

NOTE:

Movement joint width based on length of bridge and stringer material, as shown below.

JOINT WIDTH	MAXIMUM TOTAL BRIDGE LENGTH	
	STEEL	CONCRETE
1"	85'	200'
1 1/4"	135'	300'
1 1/2"	185'	450'
2"	215'	550'
2 1/2"	265'	600'
3"	300'	

SECTION 4

SCALE: 1/2" = 1'-0"



LRFD BRIDGE
MANUAL, PART II

WINGWALL SECTION AND MOVEMENT JOINT SECTION

INTEGRAL ABUTMENTS

DATE OF ISSUE
JUNE 2013

DRAWING NUMBER

12.1.6