






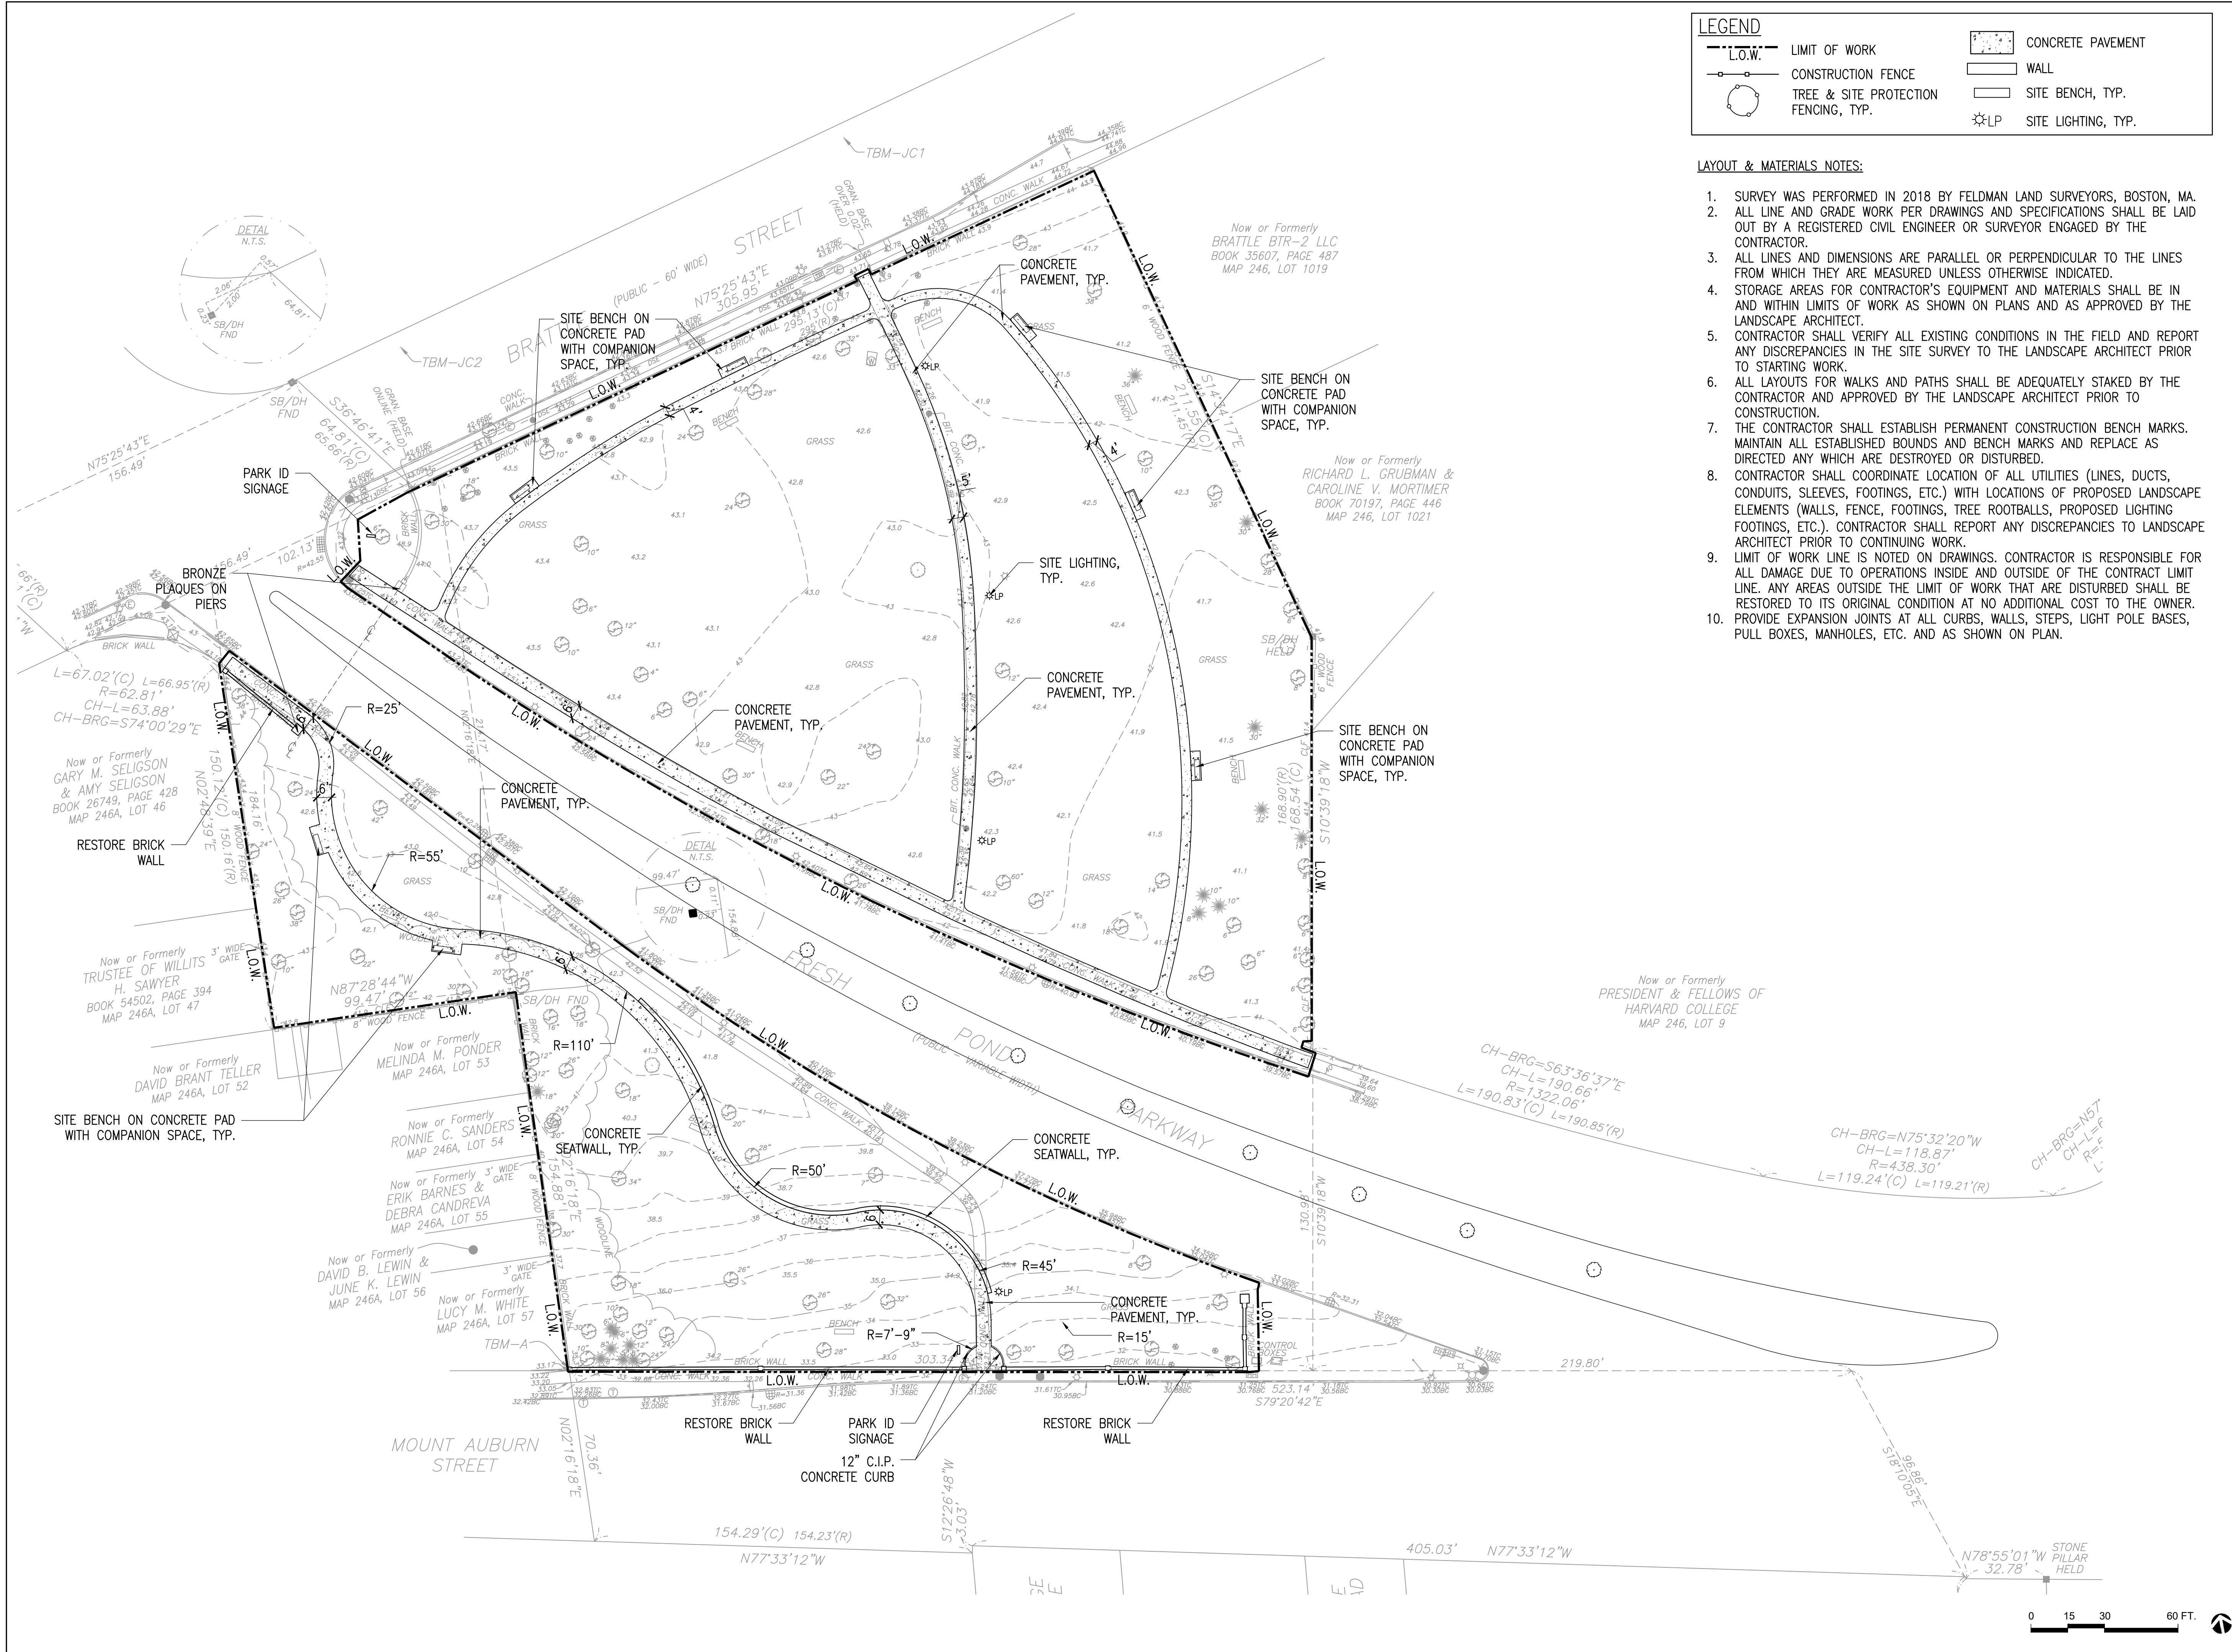

LEGEND

L.O.W.

CONSTRUCTION FENCE

TREE & SITE PROTECTION FENCING, TYP.

CONCRETE PAVEMENT

WALL

SITE BENCH, TYP.

SITE LIGHTING, TYP.

- LAYOUT & MATERIALS NOTES:
1. SURVEY WAS PERFORMED IN 2018 BY FELDMAN LAND SURVEYORS, BOSTON, MA.

2. ALL LINE AND GRADE WORK PER DRAWINGS AND SPECIFICATIONS SHALL BE LAID OUT BY A REGISTERED CIVIL ENGINEER OR SURVEYOR ENGAGED BY THE CONTRACTOR.

3. ALL LINES AND DIMENSIONS ARE PARALLEL OR PERPENDICULAR TO THE LINES FROM WHICH THEY ARE MEASURED UNLESS OTHERWISE INDICATED.

4. STORAGE AREAS FOR CONTRACTOR'S EQUIPMENT AND MATERIALS SHALL BE IN AND WITHIN LIMITS OF WORK AS SHOWN ON PLANS AND AS APPROVED BY THE LANDSCAPE ARCHITECT.

5. CONTRACTOR SHALL VERIFY ALL EXISTING CONDITIONS IN THE FIELD AND REPORT ANY DISCREPANCIES IN THE SITE SURVEY TO THE LANDSCAPE ARCHITECT PRIOR TO STARTING WORK.

6. ALL LAYOUTS FOR WALKS AND PATHS SHALL BE ADEQUATELY STAKED BY THE CONTRACTOR AND APPROVED BY THE LANDSCAPE ARCHITECT PRIOR TO CONSTRUCTION.

7. THE CONTRACTOR SHALL ESTABLISH PERMANENT CONSTRUCTION BENCH MARKS. MAINTAIN ALL ESTABLISHED BOUNDS AND BENCH MARKS AND REPLACE AS DIRECTED ANY WHICH ARE DESTROYED OR DISTURBED.

8. CONTRACTOR SHALL COORDINATE LOCATION OF ALL UTILITIES (LINES, DUCTS, CONDUITS, SLEEVES, FOOTINGS, ETC.) WITH LOCATIONS OF PROPOSED LANDSCAPE ELEMENTS (WALLS, FENCE, FOOTINGS, TREE ROOTBALLS, PROPOSED LIGHTING FOOTINGS, ETC.). CONTRACTOR SHALL REPORT ANY DISCREPANCIES TO LANDSCAPE ARCHITECT PRIOR TO CONTINUING WORK.

9. LIMIT OF WORK LINE IS NOTED ON DRAWINGS. CONTRACTOR IS RESPONSIBLE FOR ALL DAMAGE DUE TO OPERATIONS INSIDE AND OUTSIDE OF THE CONTRACT LIMIT LINE. ANY AREAS OUTSIDE THE LIMIT OF WORK THAT ARE DISTURBED SHALL BE RESTORED TO ITS ORIGINAL CONDITION AT NO ADDITIONAL COST TO THE OWNER.

10. PROVIDE EXPANSION JOINTS AT ALL CURBS, WALLS, STEPS, LIGHT POLE BASES, PULL BOXES, MANHOLES, ETC. AND AS SHOWN ON PLAN.

DCR

LOWELL PARK

CAMBRIDGE, MASSACHUSETTS

MASSACHUSETTS

DEPARTMENT OF

CONSERVATION &

RECREATION

NO.

REVISION

DATE

kzla

Kyle Zick Landscape Architecture, Inc.

36 Bromfield Street Suite 202

Boston, MA 02108

617 451-1018 Tel

www.kylezick.com

DRAFT

NOT FOR CONSTRUCTION

Job Number:

Project: LOWELL PARK REHABILITATION

Drawn By: TH

Checked By: KZ

Date: JUNE 26, 2019


Scale: 1"=30'-0"

Drawing Title:

LAYOUT &

MATERIALS PLAN



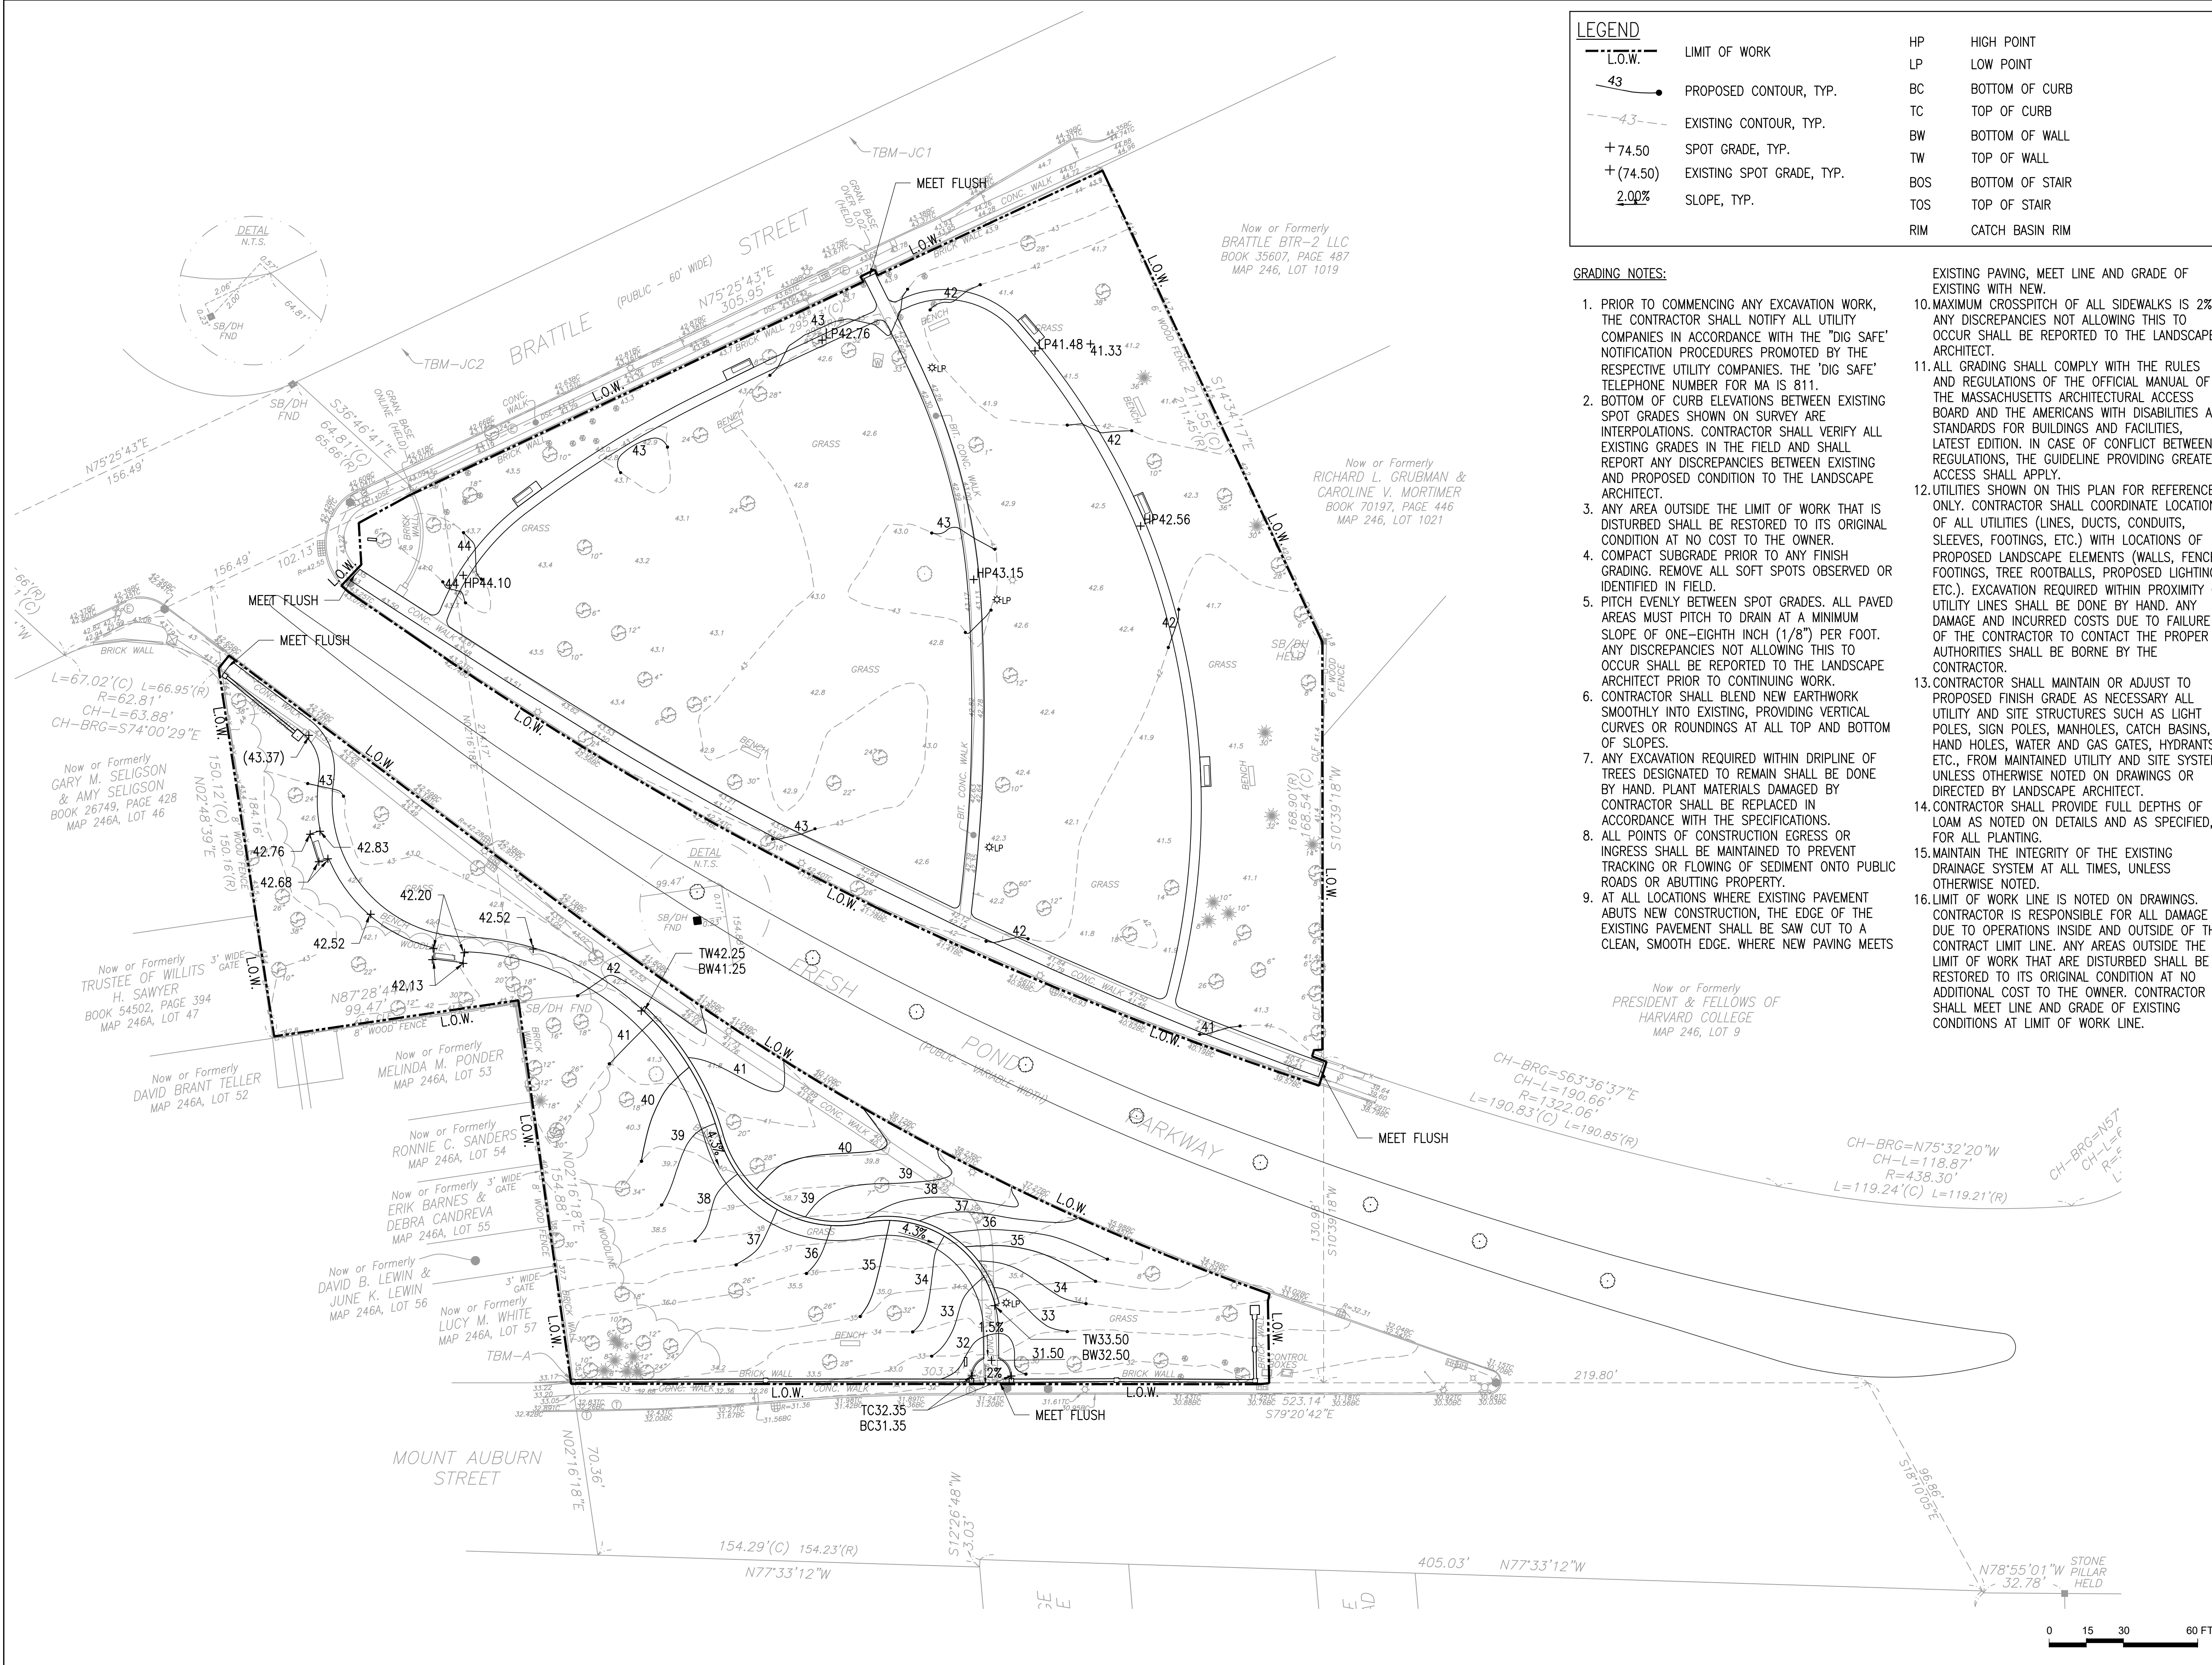

DCR  
LOWELL PARK

CAMBRIDGE, MASSACHUSETTS

MASSACHUSETTS  
DEPARTMENT OF  
CONSERVATION &  
RECREATION

| LEGEND         |                           |     |                 |
|----------------|---------------------------|-----|-----------------|
| --- L.O.W. --- | LIMIT OF WORK             | HP  | HIGH POINT      |
| 43             | PROPOSED CONTOUR, TYP.    | LP  | LOW POINT       |
| --- 43 ---     | EXISTING CONTOUR, TYP.    | BC  | BOTTOM OF CURB  |
| + 74.50        | SPOT GRADE, TYP.          | TC  | TOP OF CURB     |
| + (74.50)      | EXISTING SPOT GRADE, TYP. | BW  | BOTTOM OF WALL  |
| 2.00%          | SLOPE, TYP.               | TW  | TOP OF WALL     |
|                |                           | BOS | BOTTOM OF STAIR |
|                |                           | TOS | TOP OF STAIR    |
|                |                           | RIM | CATCH BASIN RIM |

- GRADING NOTES:
- PRIOR TO COMMENCING ANY EXCAVATION WORK, THE CONTRACTOR SHALL NOTIFY ALL UTILITY COMPANIES IN ACCORDANCE WITH THE "DIG SAFE" NOTIFICATION PROCEDURES PROMOTED BY THE RESPECTIVE UTILITY COMPANIES. THE "DIG SAFE" TELEPHONE NUMBER FOR MA IS 811.
  - BOTTOM OF CURB ELEVATIONS BETWEEN EXISTING SPOT GRADES SHOWN ON SURVEY ARE INTERPOLATIONS. CONTRACTOR SHALL VERIFY ALL EXISTING GRADES IN THE FIELD AND SHALL REPORT ANY DISCREPANCIES BETWEEN EXISTING AND PROPOSED CONDITION TO THE LANDSCAPE ARCHITECT.
  - ANY AREA OUTSIDE THE LIMIT OF WORK THAT IS DISTURBED SHALL BE RESTORED TO ITS ORIGINAL CONDITION AT NO COST TO THE OWNER.
  - COMPACT SUBGRADE PRIOR TO ANY FINISH GRADING. REMOVE ALL SOFT SPOTS OBSERVED OR IDENTIFIED IN FIELD.
  - PITCH EVENLY BETWEEN SPOT GRADES. ALL PAVED AREAS MUST PITCH TO DRAIN AT A MINIMUM SLOPE OF ONE-EIGHTH INCH (1/8") PER FOOT. ANY DISCREPANCIES NOT ALLOWING THIS TO OCCUR SHALL BE REPORTED TO THE LANDSCAPE ARCHITECT PRIOR TO CONTINUING WORK.
  - CONTRACTOR SHALL BLEND NEW EARTHWORK SMOOTHLY INTO EXISTING, PROVIDING VERTICAL CURVES OR ROUNDINGS AT ALL TOP AND BOTTOM OF SLOPES.
  - ANY EXCAVATION REQUIRED WITHIN DRIPLINE OF TREES DESIGNATED TO REMAIN SHALL BE DONE BY HAND. PLANT MATERIALS DAMAGED BY CONTRACTOR SHALL BE REPLACED IN ACCORDANCE WITH THE SPECIFICATIONS.
  - ALL POINTS OF CONSTRUCTION EGRESS OR INGRESS SHALL BE MAINTAINED TO PREVENT TRACKING OR FLOWING OF SEDIMENT ONTO PUBLIC ROADS OR ABUTTING PROPERTY.
  - AT ALL LOCATIONS WHERE EXISTING PAVEMENT ABUTS NEW CONSTRUCTION, THE EDGE OF THE EXISTING PAVEMENT SHALL BE SAW CUT TO A CLEAN, SMOOTH EDGE. WHERE NEW PAVING MEETS EXISTING PAVING, MEET LINE AND GRADE OF EXISTING WITH NEW.
  - MAXIMUM CROSSPITCH OF ALL SIDEWALKS IS 2%. ANY DISCREPANCIES NOT ALLOWING THIS TO OCCUR SHALL BE REPORTED TO THE LANDSCAPE ARCHITECT.
  - ALL GRADING SHALL COMPLY WITH THE RULES AND REGULATIONS OF THE OFFICIAL MANUAL OF THE MASSACHUSETTS ARCHITECTURAL ACCESS BOARD AND THE AMERICANS WITH DISABILITIES ACT STANDARDS FOR BUILDINGS AND FACILITIES, LATEST EDITION. IN CASE OF CONFLICT BETWEEN REGULATIONS, THE GUIDELINE PROVIDING GREATER ACCESS SHALL APPLY.
  - UTILITIES SHOWN ON THIS PLAN FOR REFERENCE ONLY. CONTRACTOR SHALL COORDINATE LOCATION OF ALL UTILITIES (LINES, DUCTS, CONDUITS, SLEEVES, FOOTINGS, ETC.) WITH LOCATIONS OF PROPOSED LANDSCAPE ELEMENTS (WALLS, FENCE, FOOTINGS, TREE ROOTBALLS, PROPOSED LIGHTING, ETC.). EXCAVATION REQUIRED WITHIN PROXIMITY OF UTILITY LINES SHALL BE DONE BY HAND. ANY DAMAGE AND INCURRED COSTS DUE TO FAILURE OF THE CONTRACTOR TO CONTACT THE PROPER AUTHORITIES SHALL BE BORNE BY THE CONTRACTOR.
  - CONTRACTOR SHALL MAINTAIN OR ADJUST TO PROPOSED FINISH GRADE AS NECESSARY ALL UTILITY AND SITE STRUCTURES SUCH AS LIGHT POLES, SIGN POLES, MANHOLES, CATCH BASINS, HAND HOLES, WATER AND GAS GATES, HYDRANTS, ETC., FROM MAINTAINED UTILITY AND SITE SYSTEMS UNLESS OTHERWISE NOTED ON DRAWINGS OR DIRECTED BY LANDSCAPE ARCHITECT.
  - CONTRACTOR SHALL PROVIDE FULL DEPTHS OF LOAM AS NOTED ON DETAILS AND AS SPECIFIED, FOR ALL PLANTING.
  - MAINTAIN THE INTEGRITY OF THE EXISTING DRAINAGE SYSTEM AT ALL TIMES, UNLESS OTHERWISE NOTED.
  - LIMIT OF WORK LINE IS NOTED ON DRAWINGS. CONTRACTOR IS RESPONSIBLE FOR ALL DAMAGE DUE TO OPERATIONS INSIDE AND OUTSIDE OF THE CONTRACT LIMIT LINE. ANY AREAS OUTSIDE THE LIMIT OF WORK THAT ARE DISTURBED SHALL BE RESTORED TO ITS ORIGINAL CONDITION AT NO ADDITIONAL COST TO THE OWNER. CONTRACTOR SHALL MEET LINE AND GRADE OF EXISTING CONDITIONS AT LIMIT OF WORK LINE.

| NO. | REVISION | DATE |
|-----|----------|------|
|     |          |      |
|     |          |      |
**kzla**  
Kyle Zick Landscape Architecture, Inc.  
36 Bromfield Street Suite 202  
Boston, MA 02108  
617 451-1018 Tel  
www.kylezick.com

NOT FOR CONSTRUCTION

|                                     |                |
|-------------------------------------|----------------|
| Job Number:                         |                |
| Project: LOWELL PARK REHABILITATION |                |
| Drawn By: TH                        | Checked By: KZ |
| Date: JUNE 26, 2019                 |                |
| Scale: 1"=30'-0"                    |                |
| Drawing Title:                      |                |


GRADING PLAN

L3









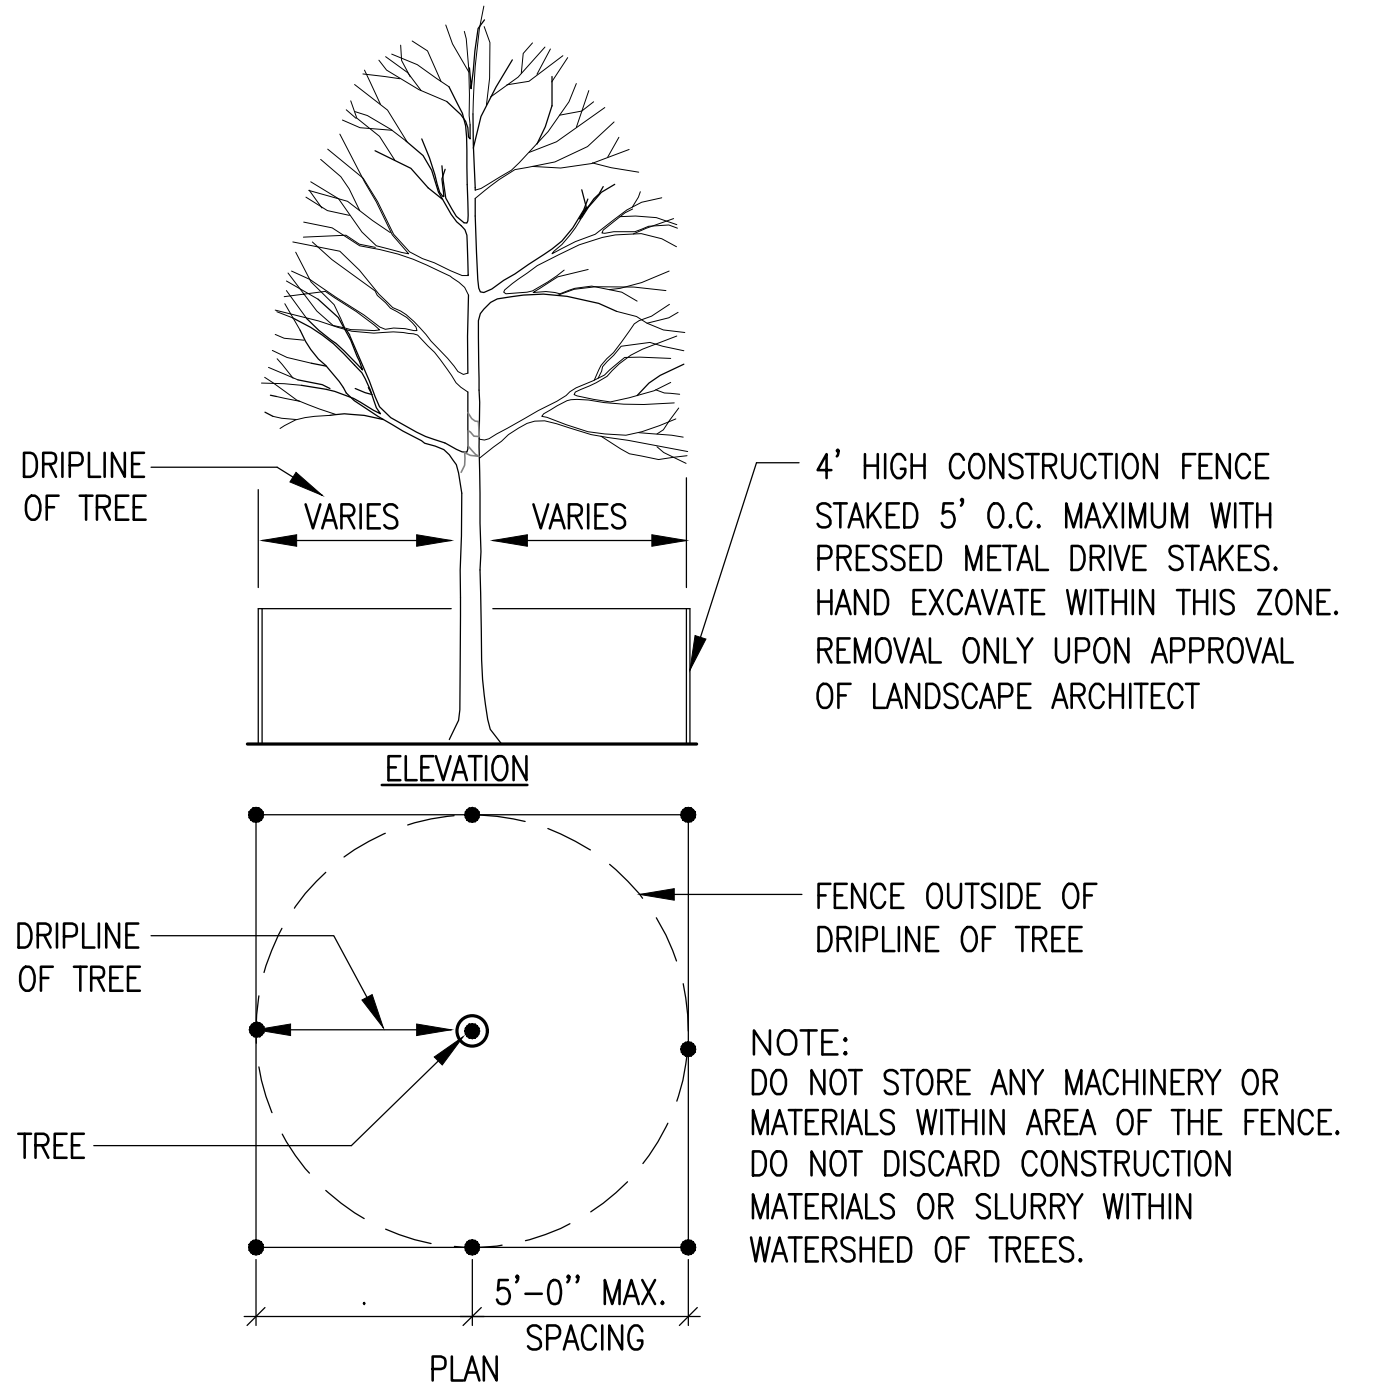


**X TREE/SITE PROTECTION FENCING**  
SCALE: N.T.S.

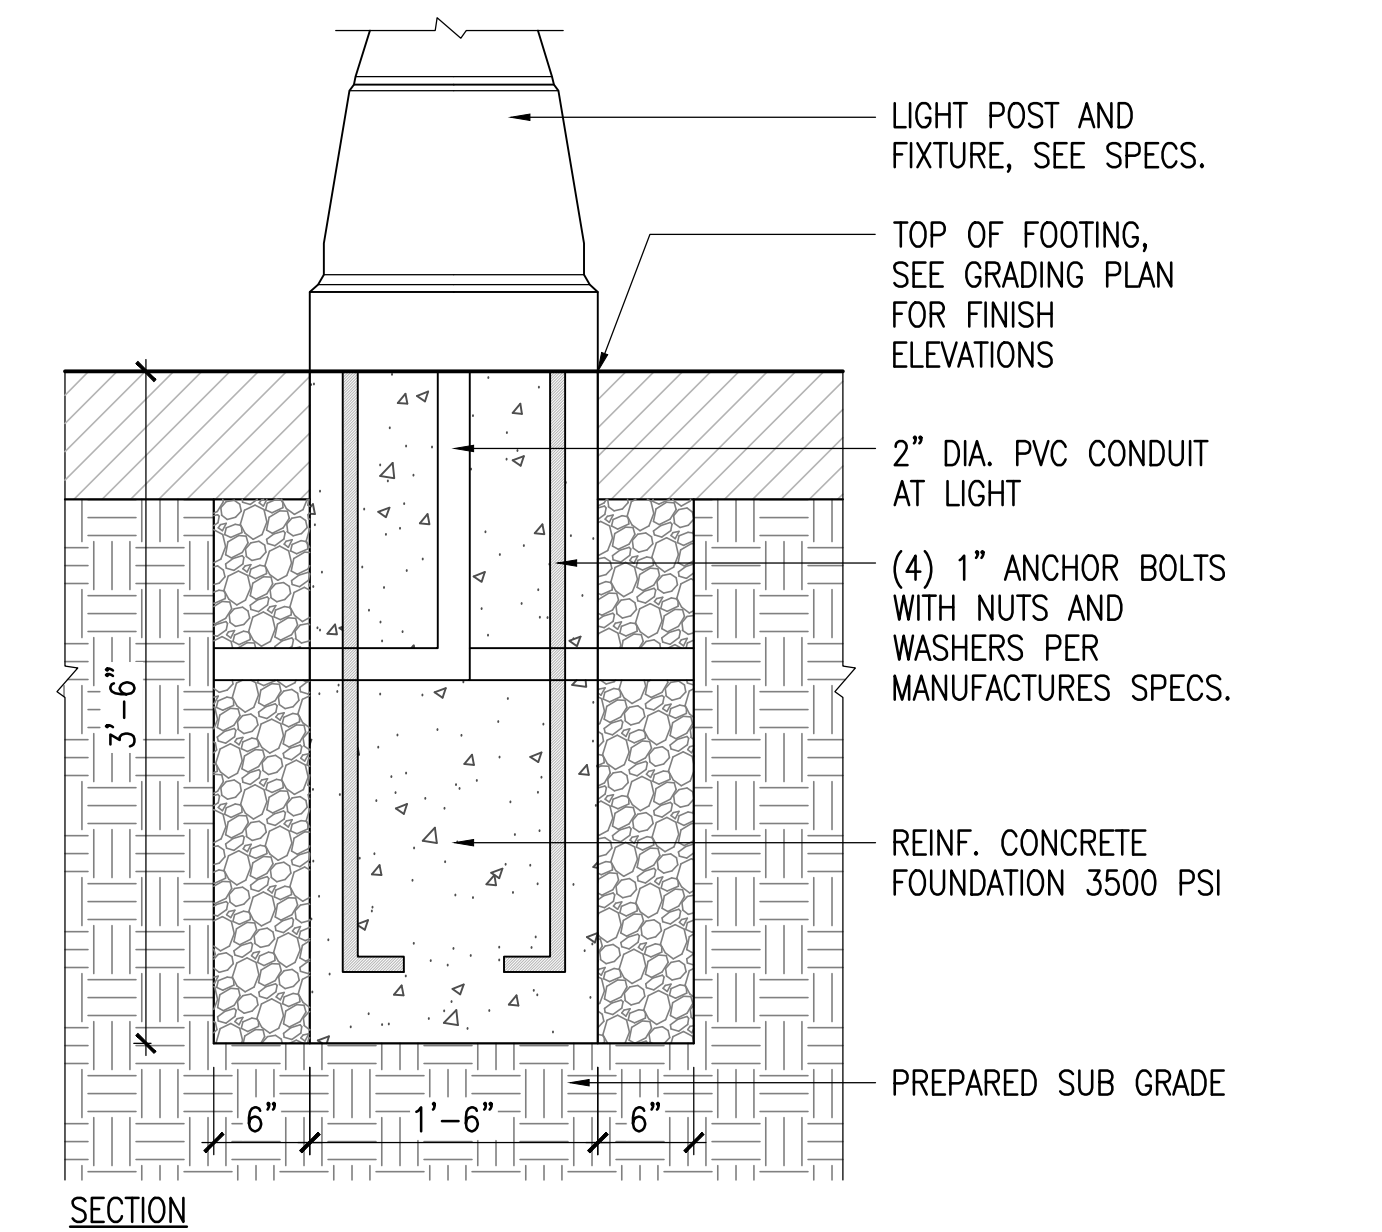


**X SITE LIGHTING FOOTING**  
SCALE: N.T.S.

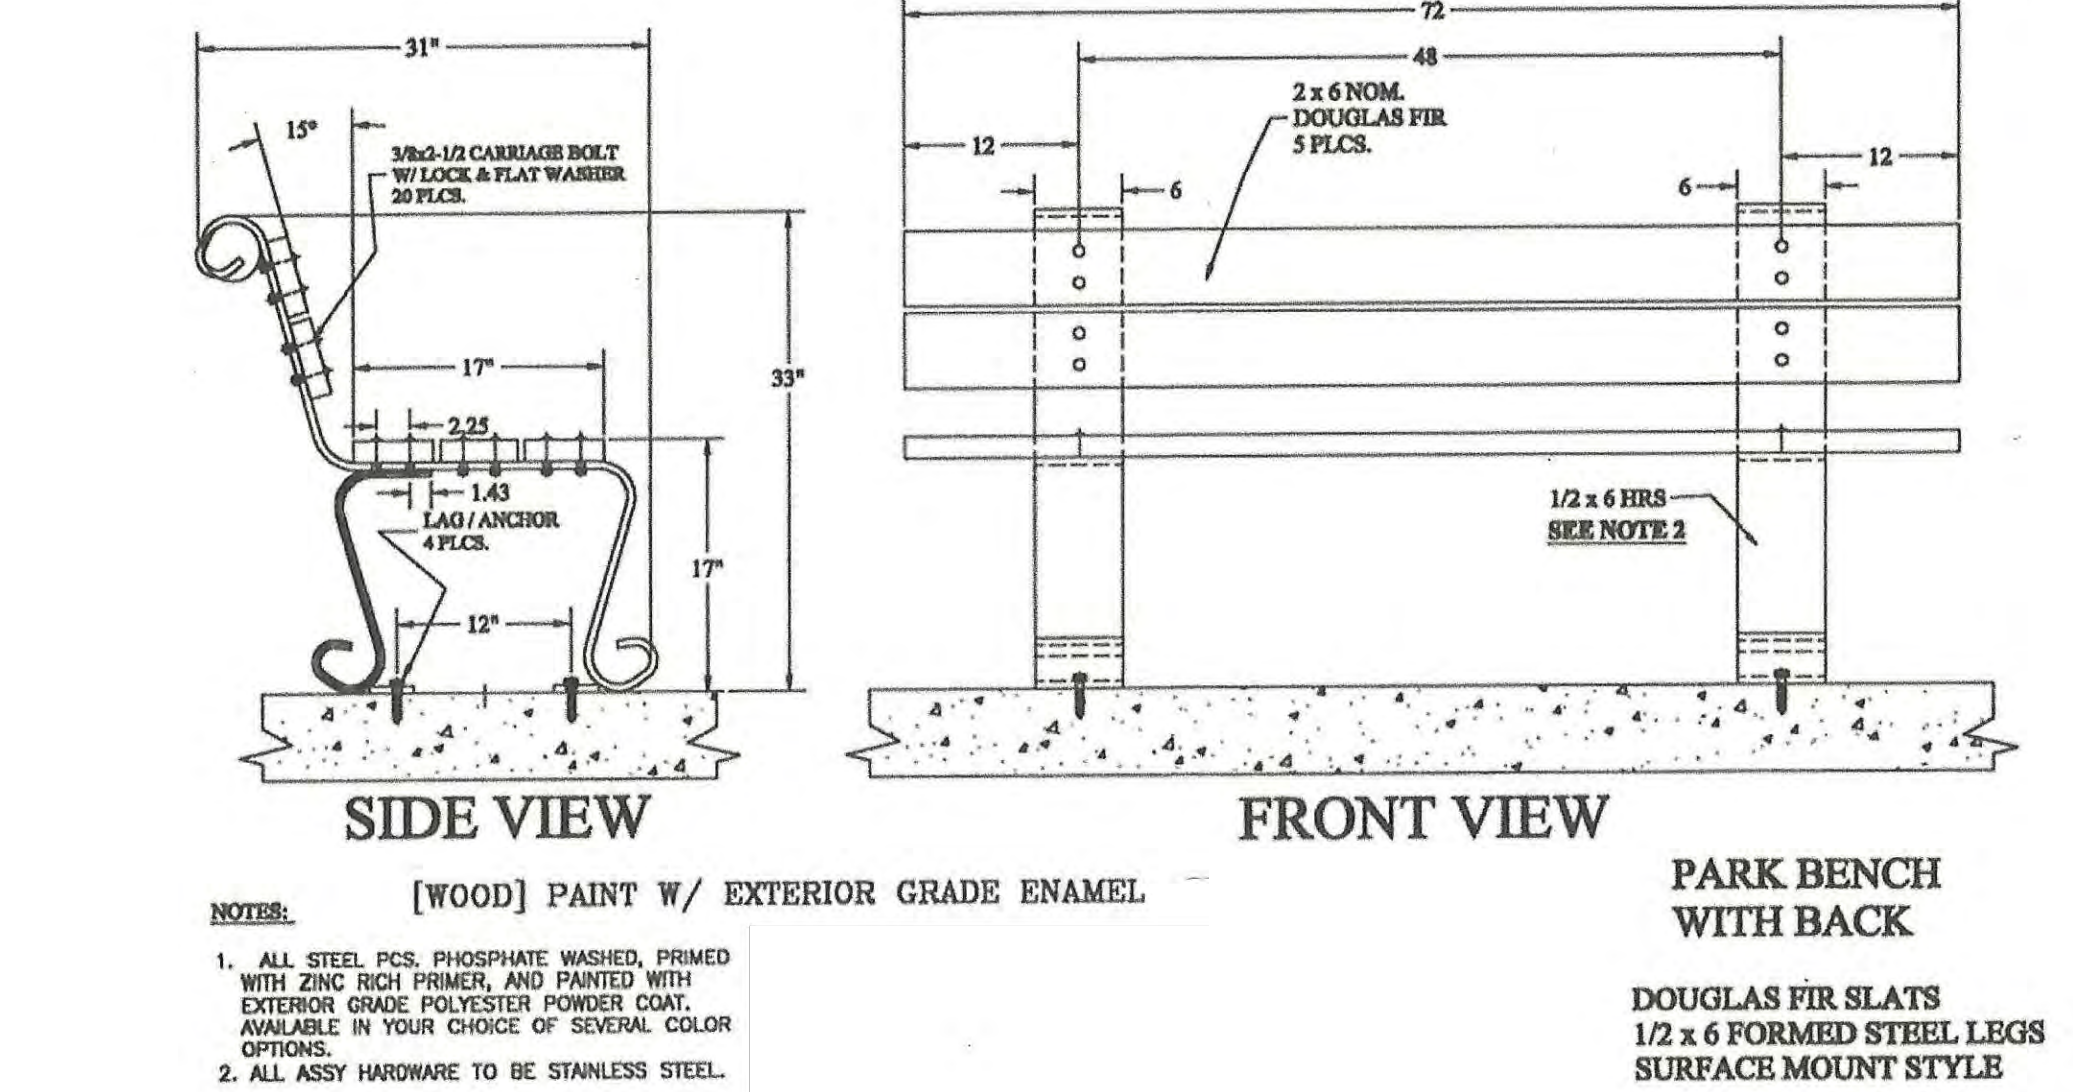


**X SITE BENCH**  
SCALE: N.T.S.

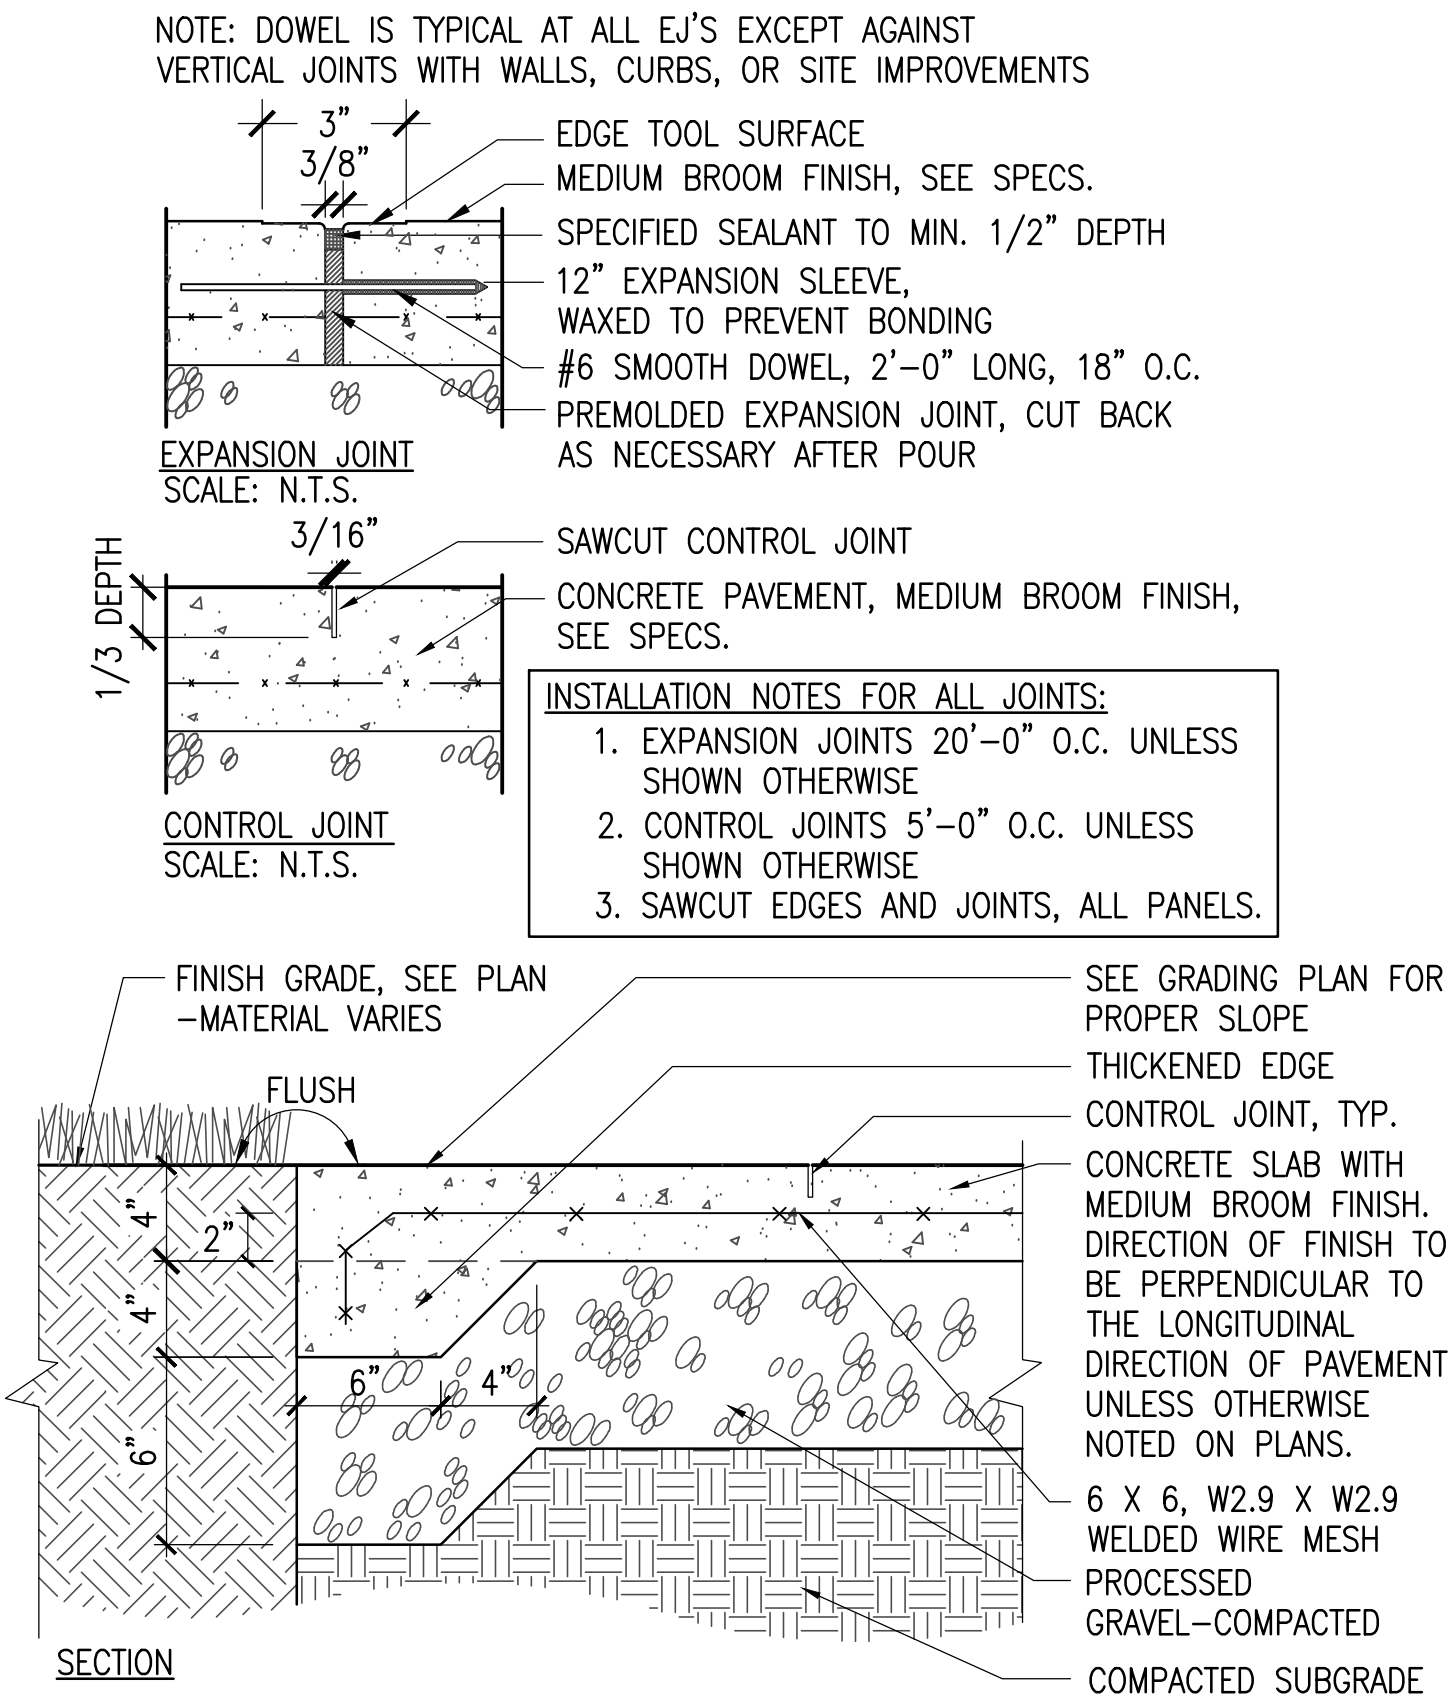


**X CONCRETE PAVEMENT**  
SCALE: 1 1/2" = 1'-0"

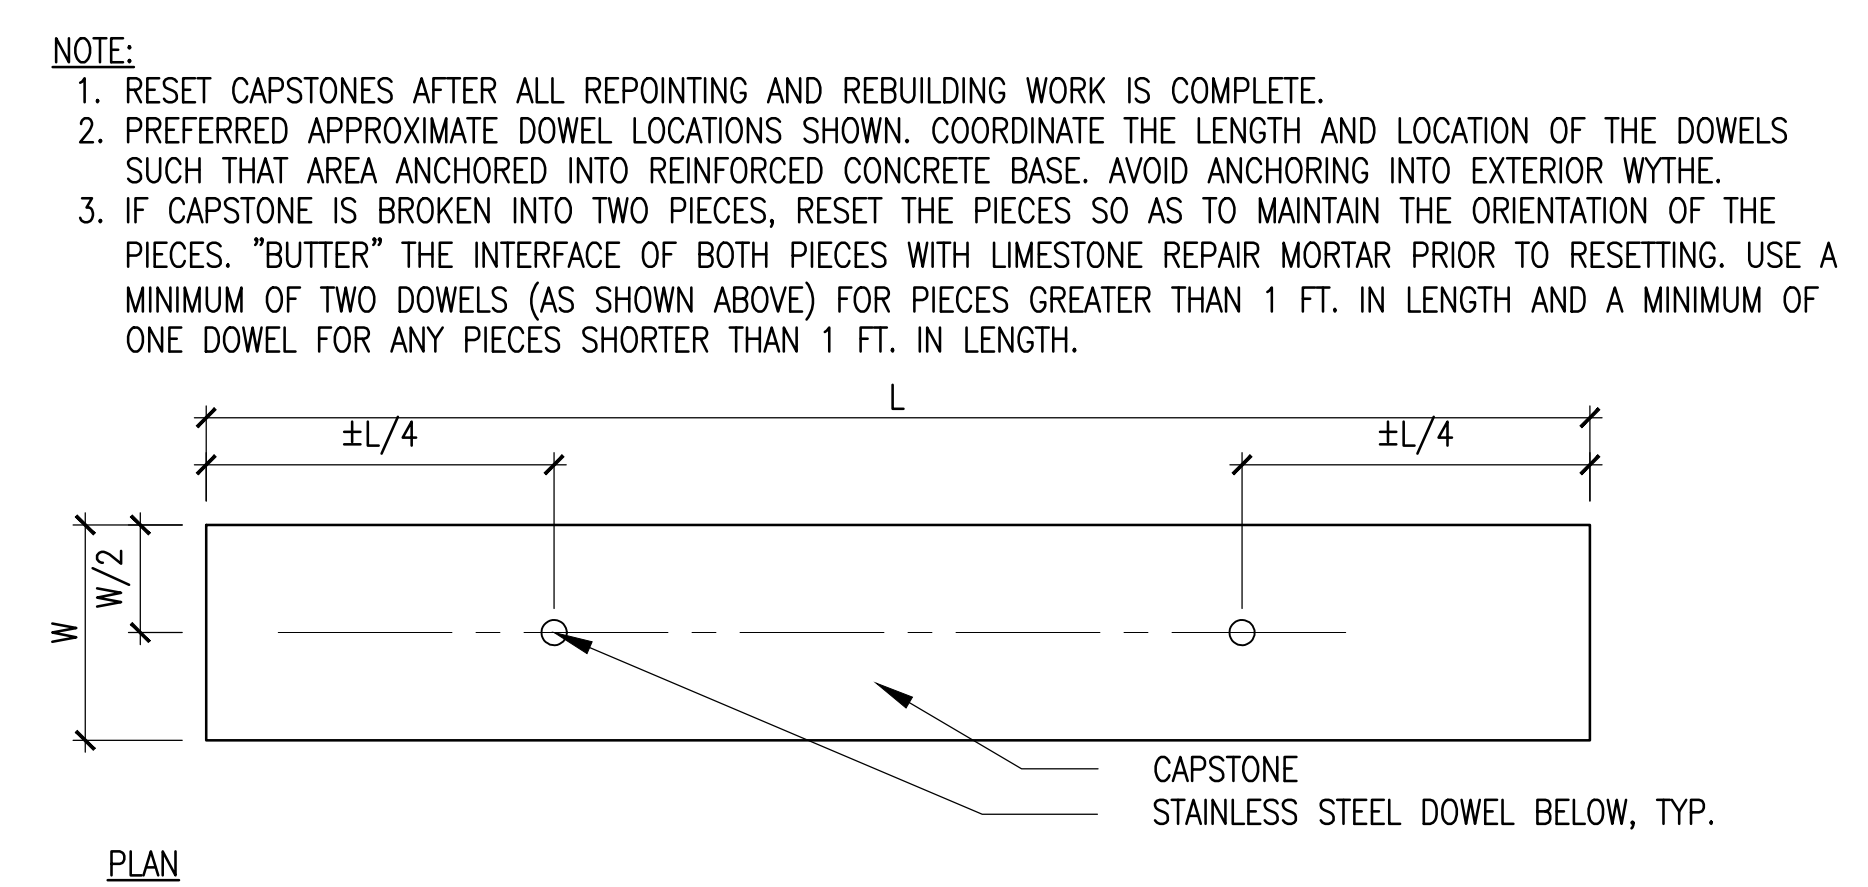



**X RESET CAPSTONE WITH DOWELS**  
SCALE: N.T.S.

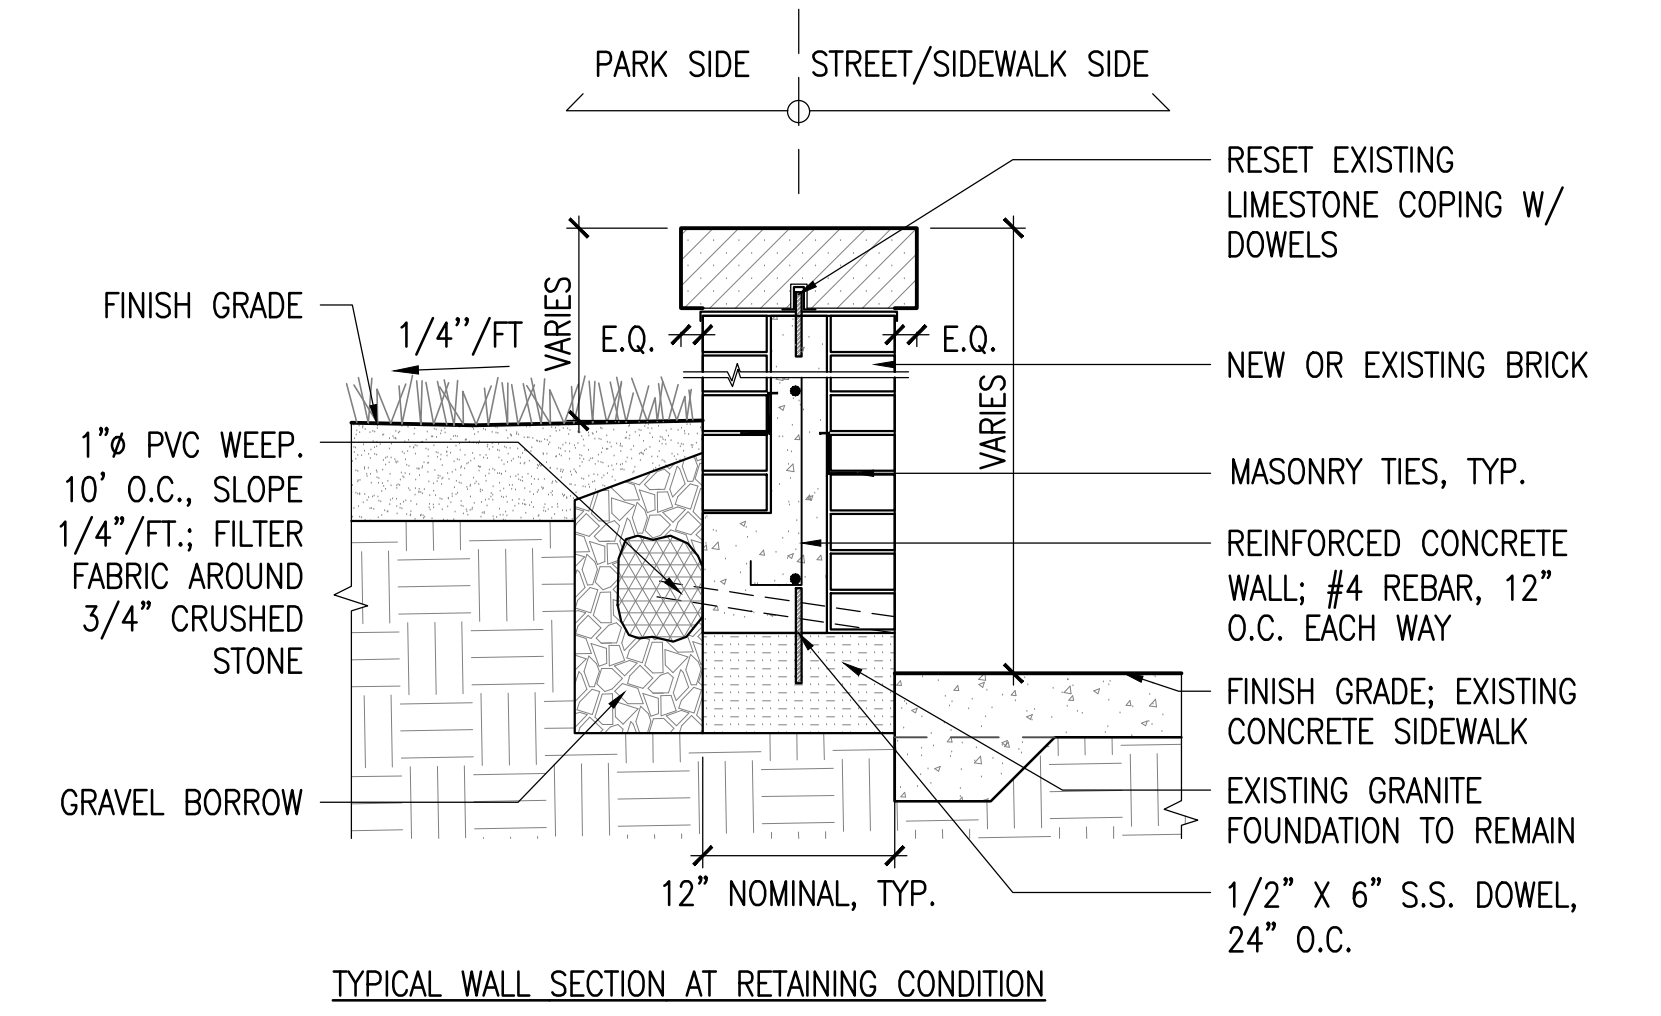

**X RESTORE BRICK WALL**  
SCALE: 1"=1'-0"

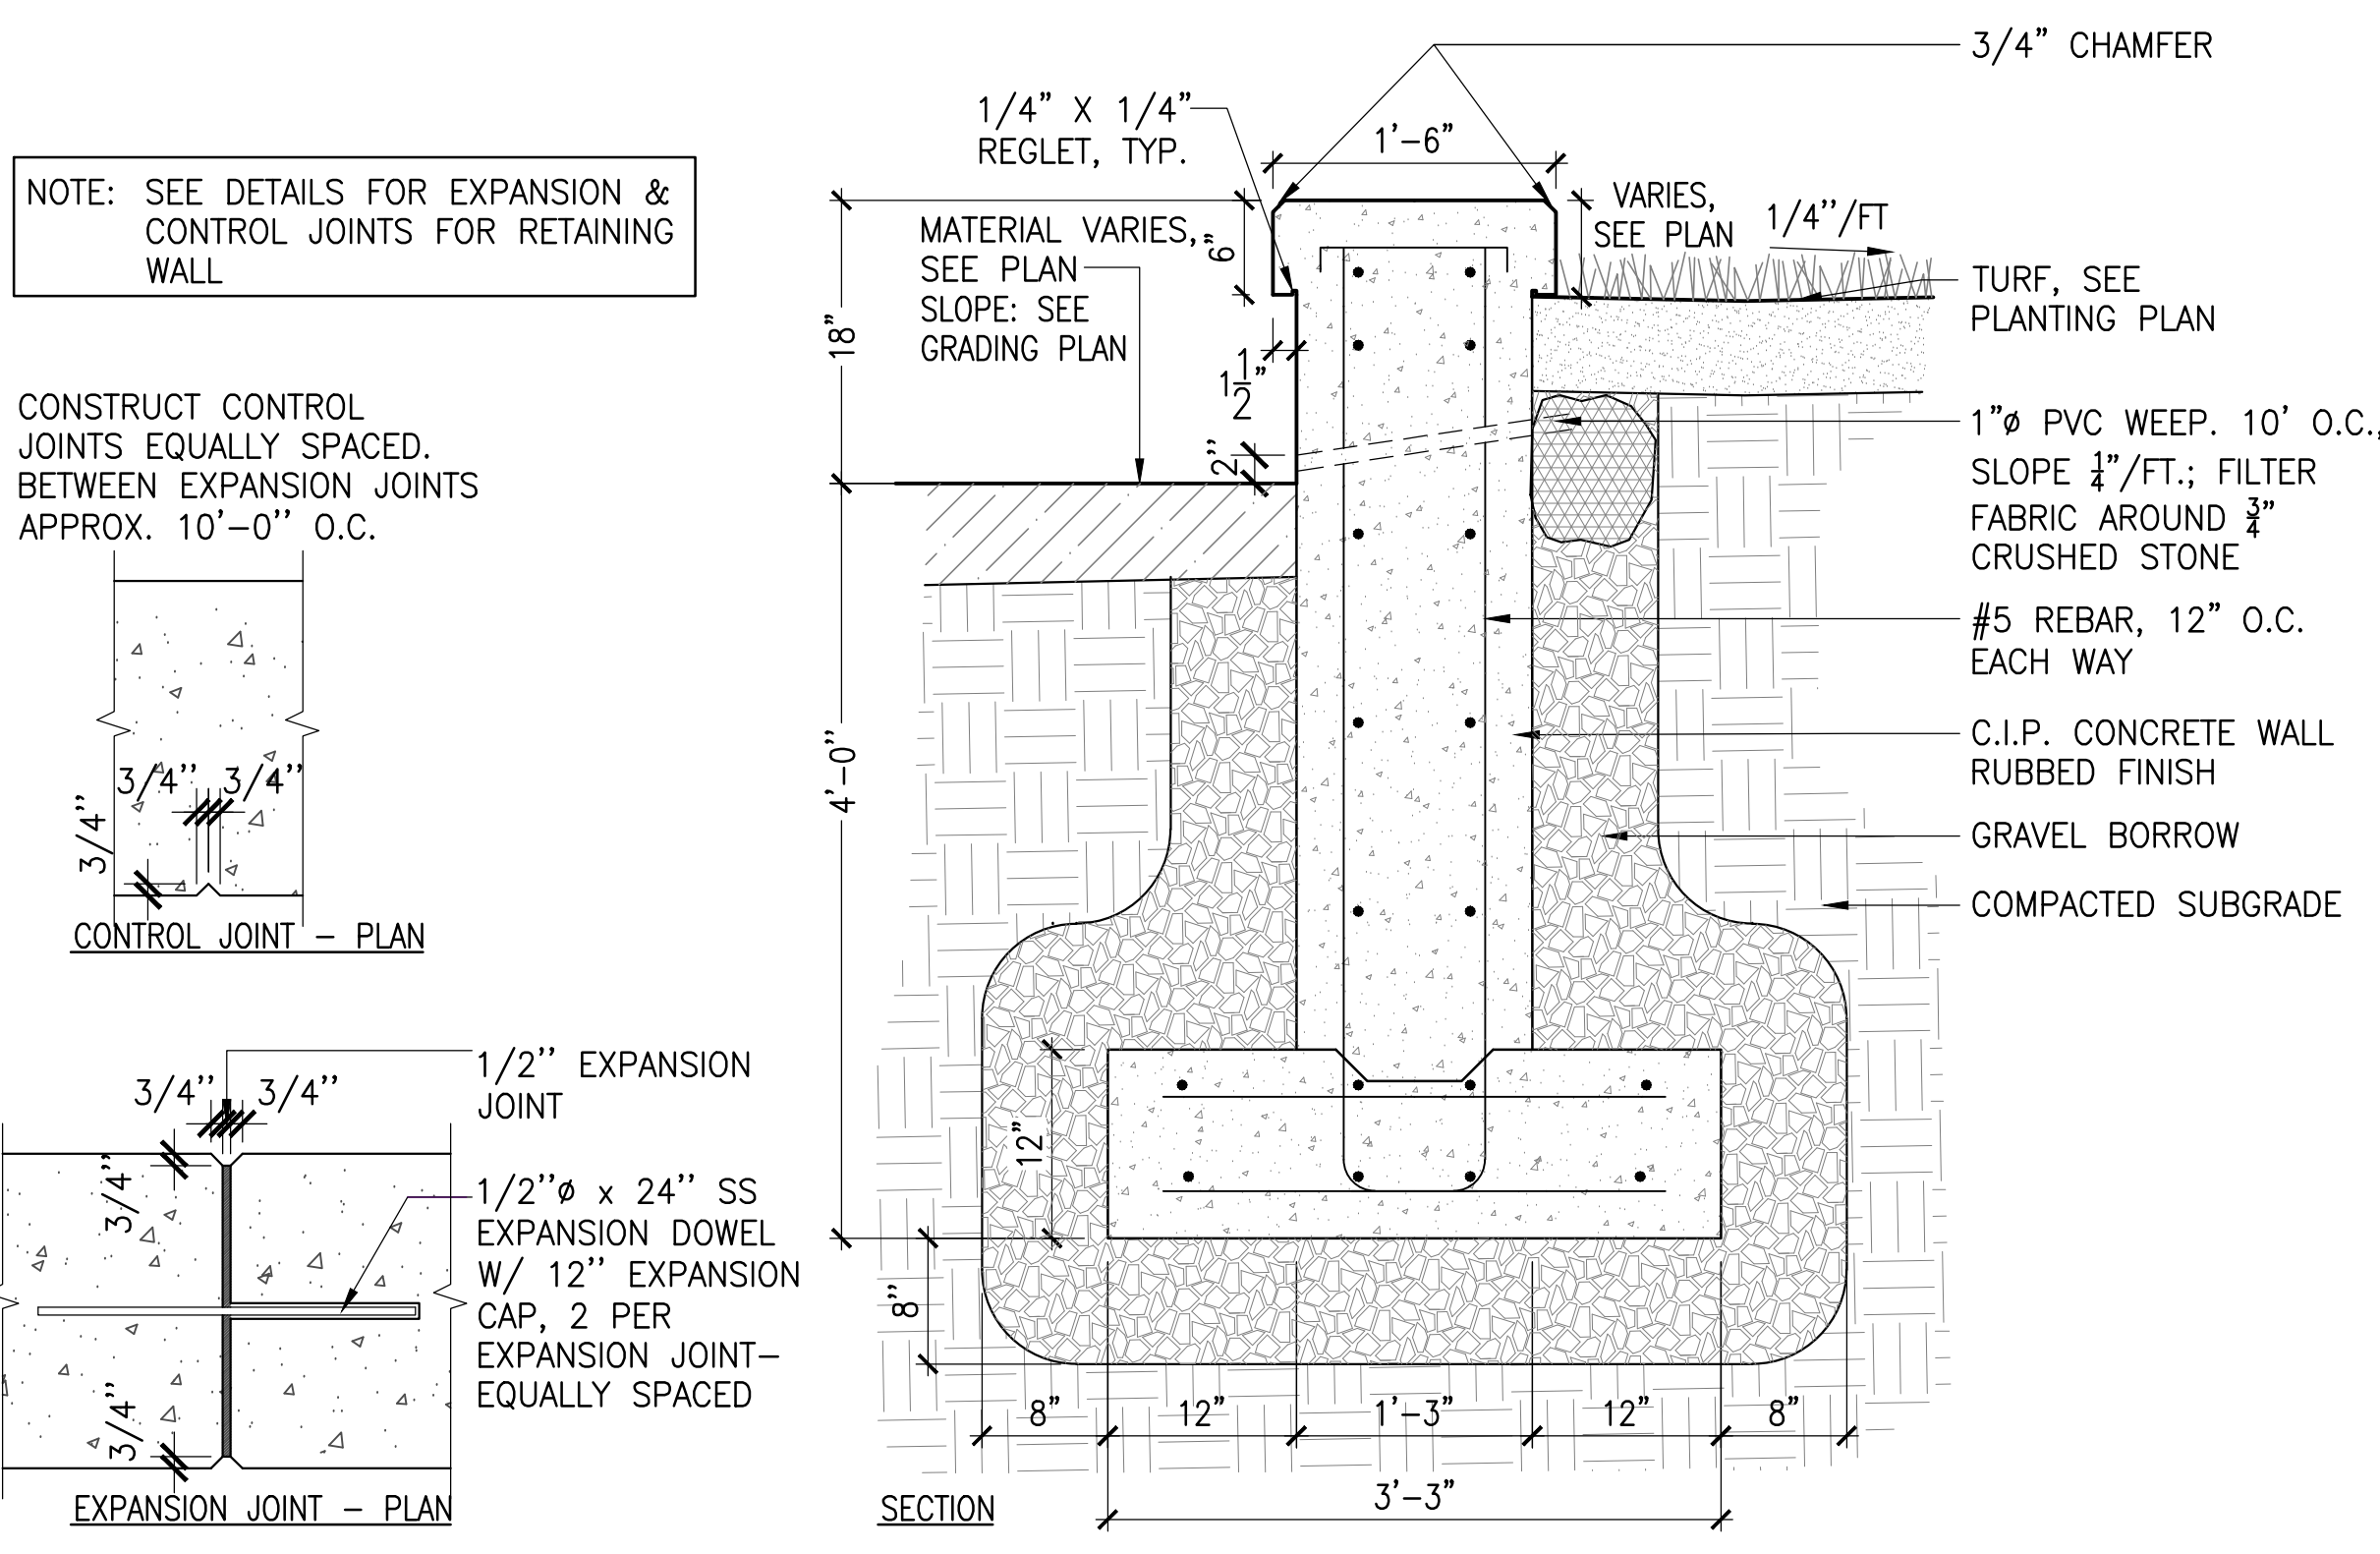


**X CONCRETE SEATWALL**  
SCALE: 1"=1'-0"

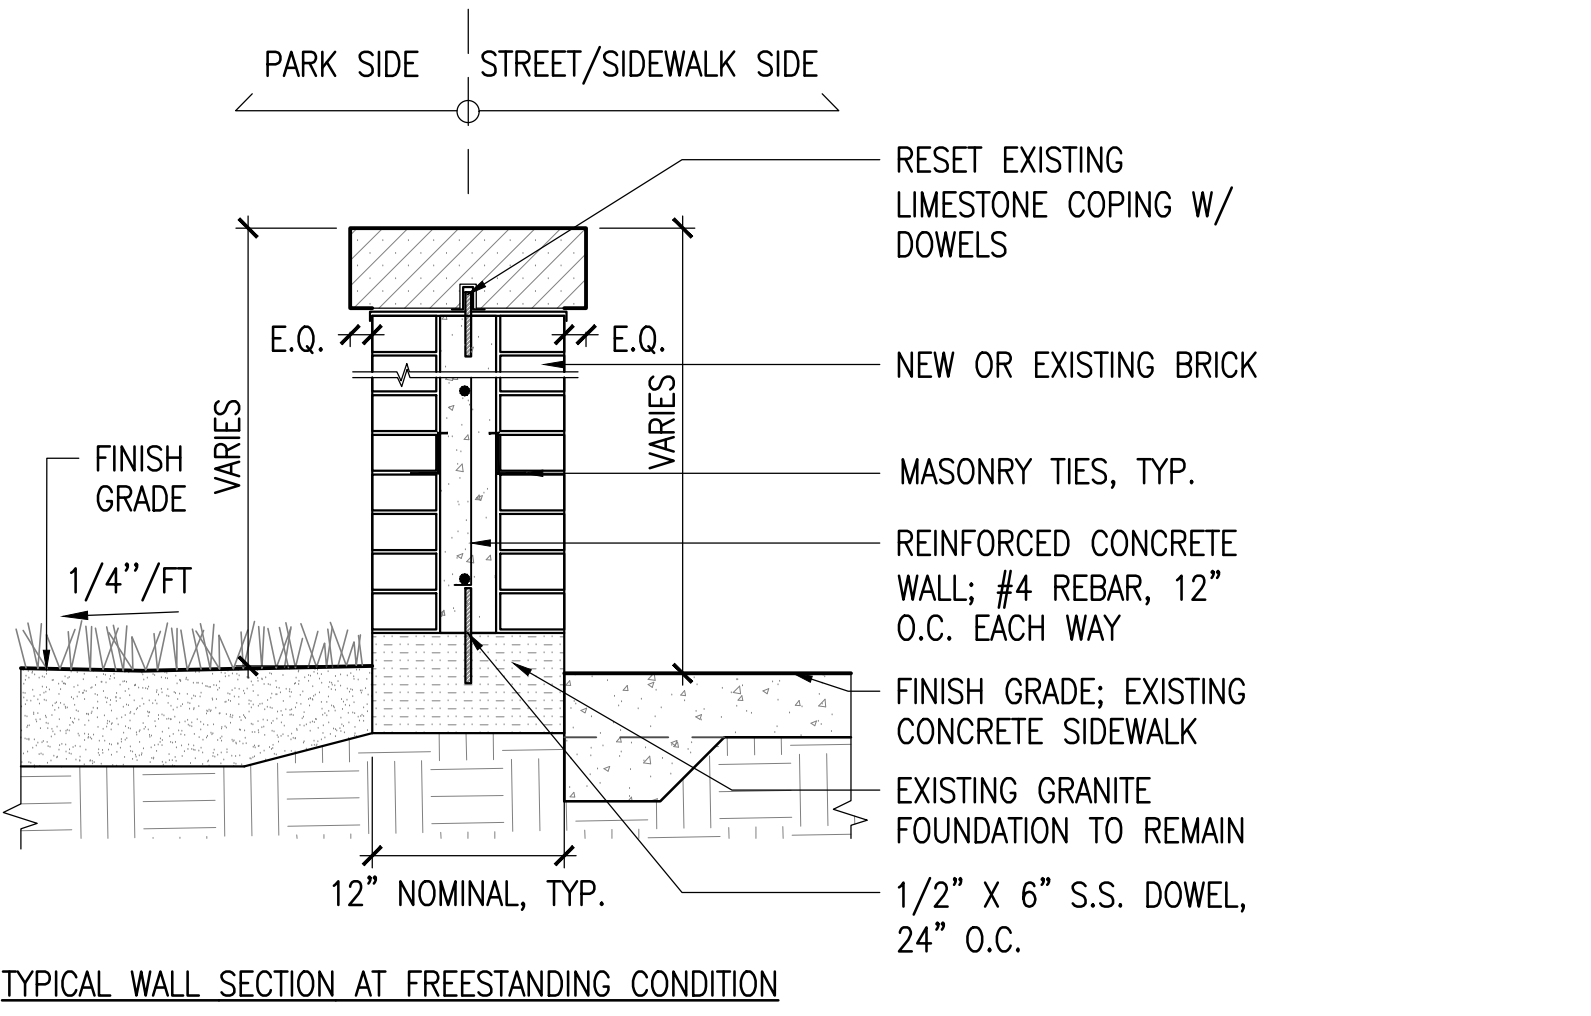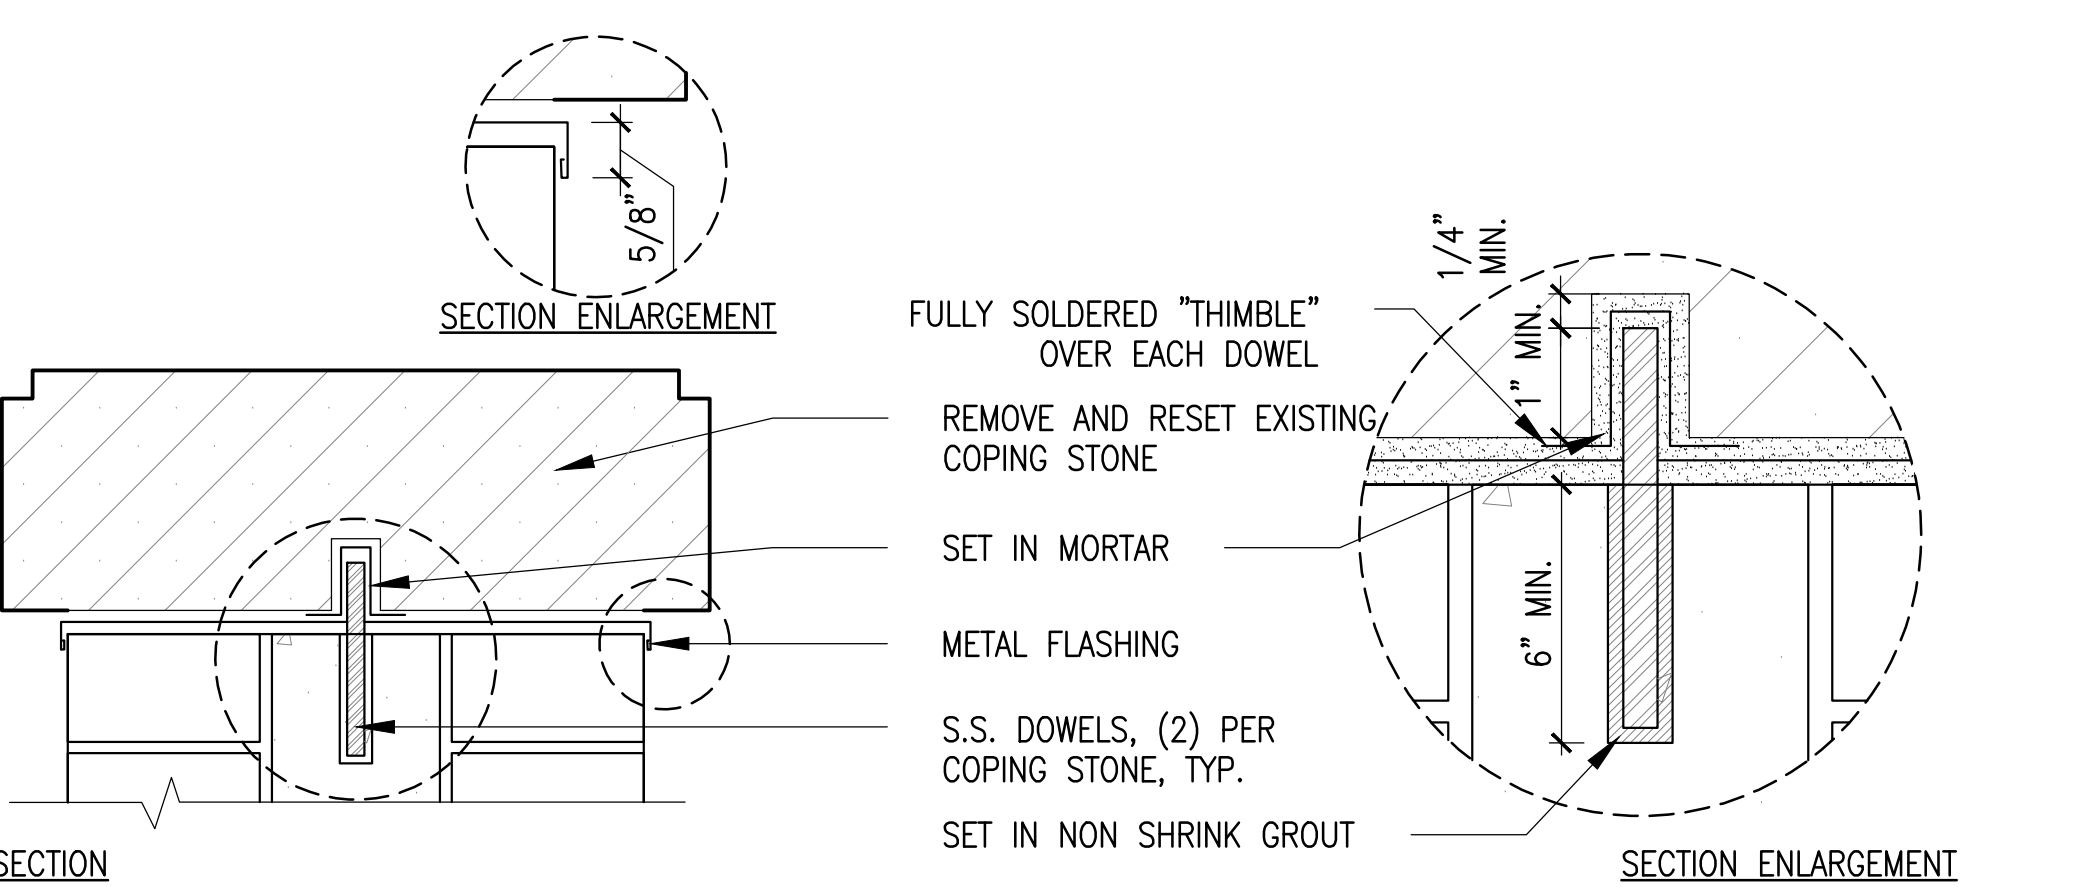


**X LANDSCAPE DETAILS**




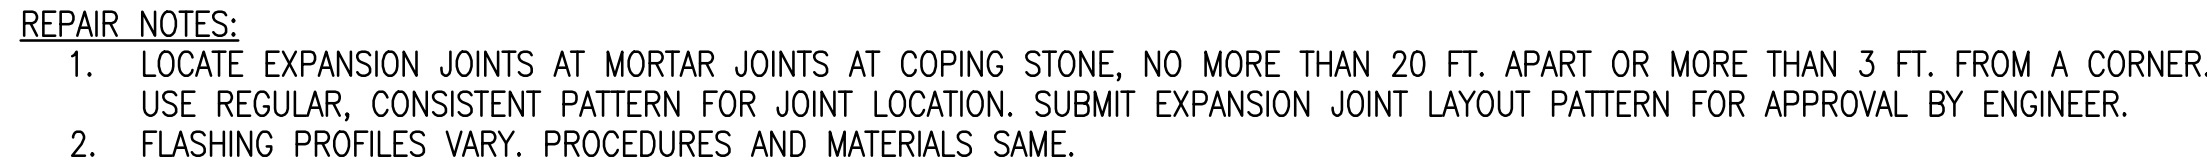

SCALE: N.T.S.

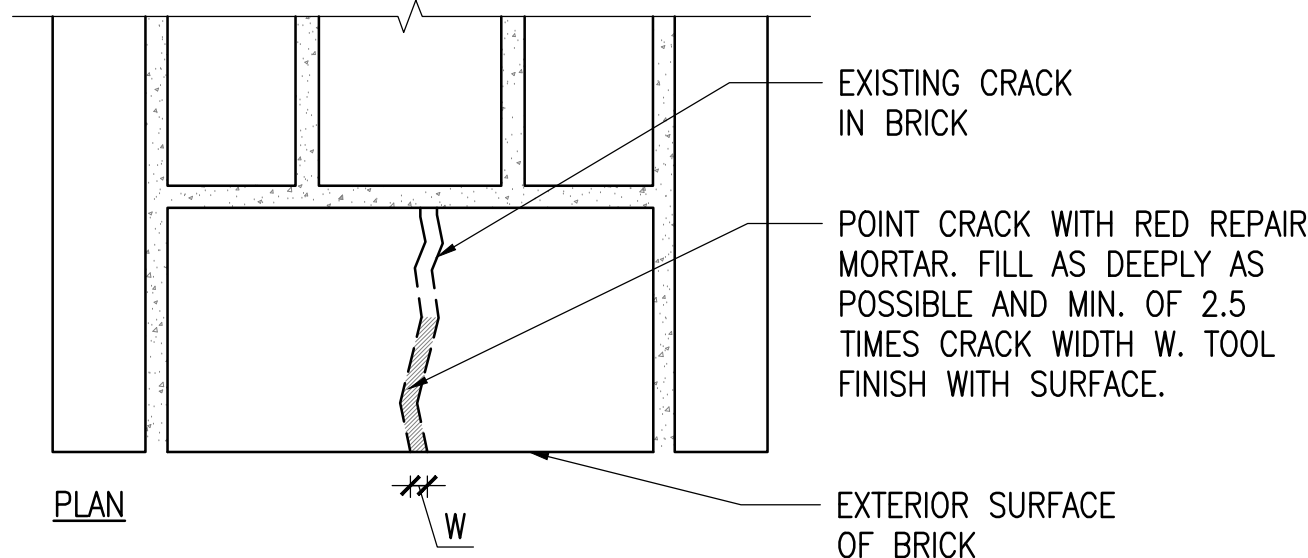

SCALE: N.T.S.

 


SCALE: N.T.S.



SCALE: N.T.S.



SCALE: 1 1/2" = 1'-0"

 

SCALE: 1 1/2" = 1'-0"



SCALE: 1 1/2" = 1'-0"



SCALE: N.T.S.