


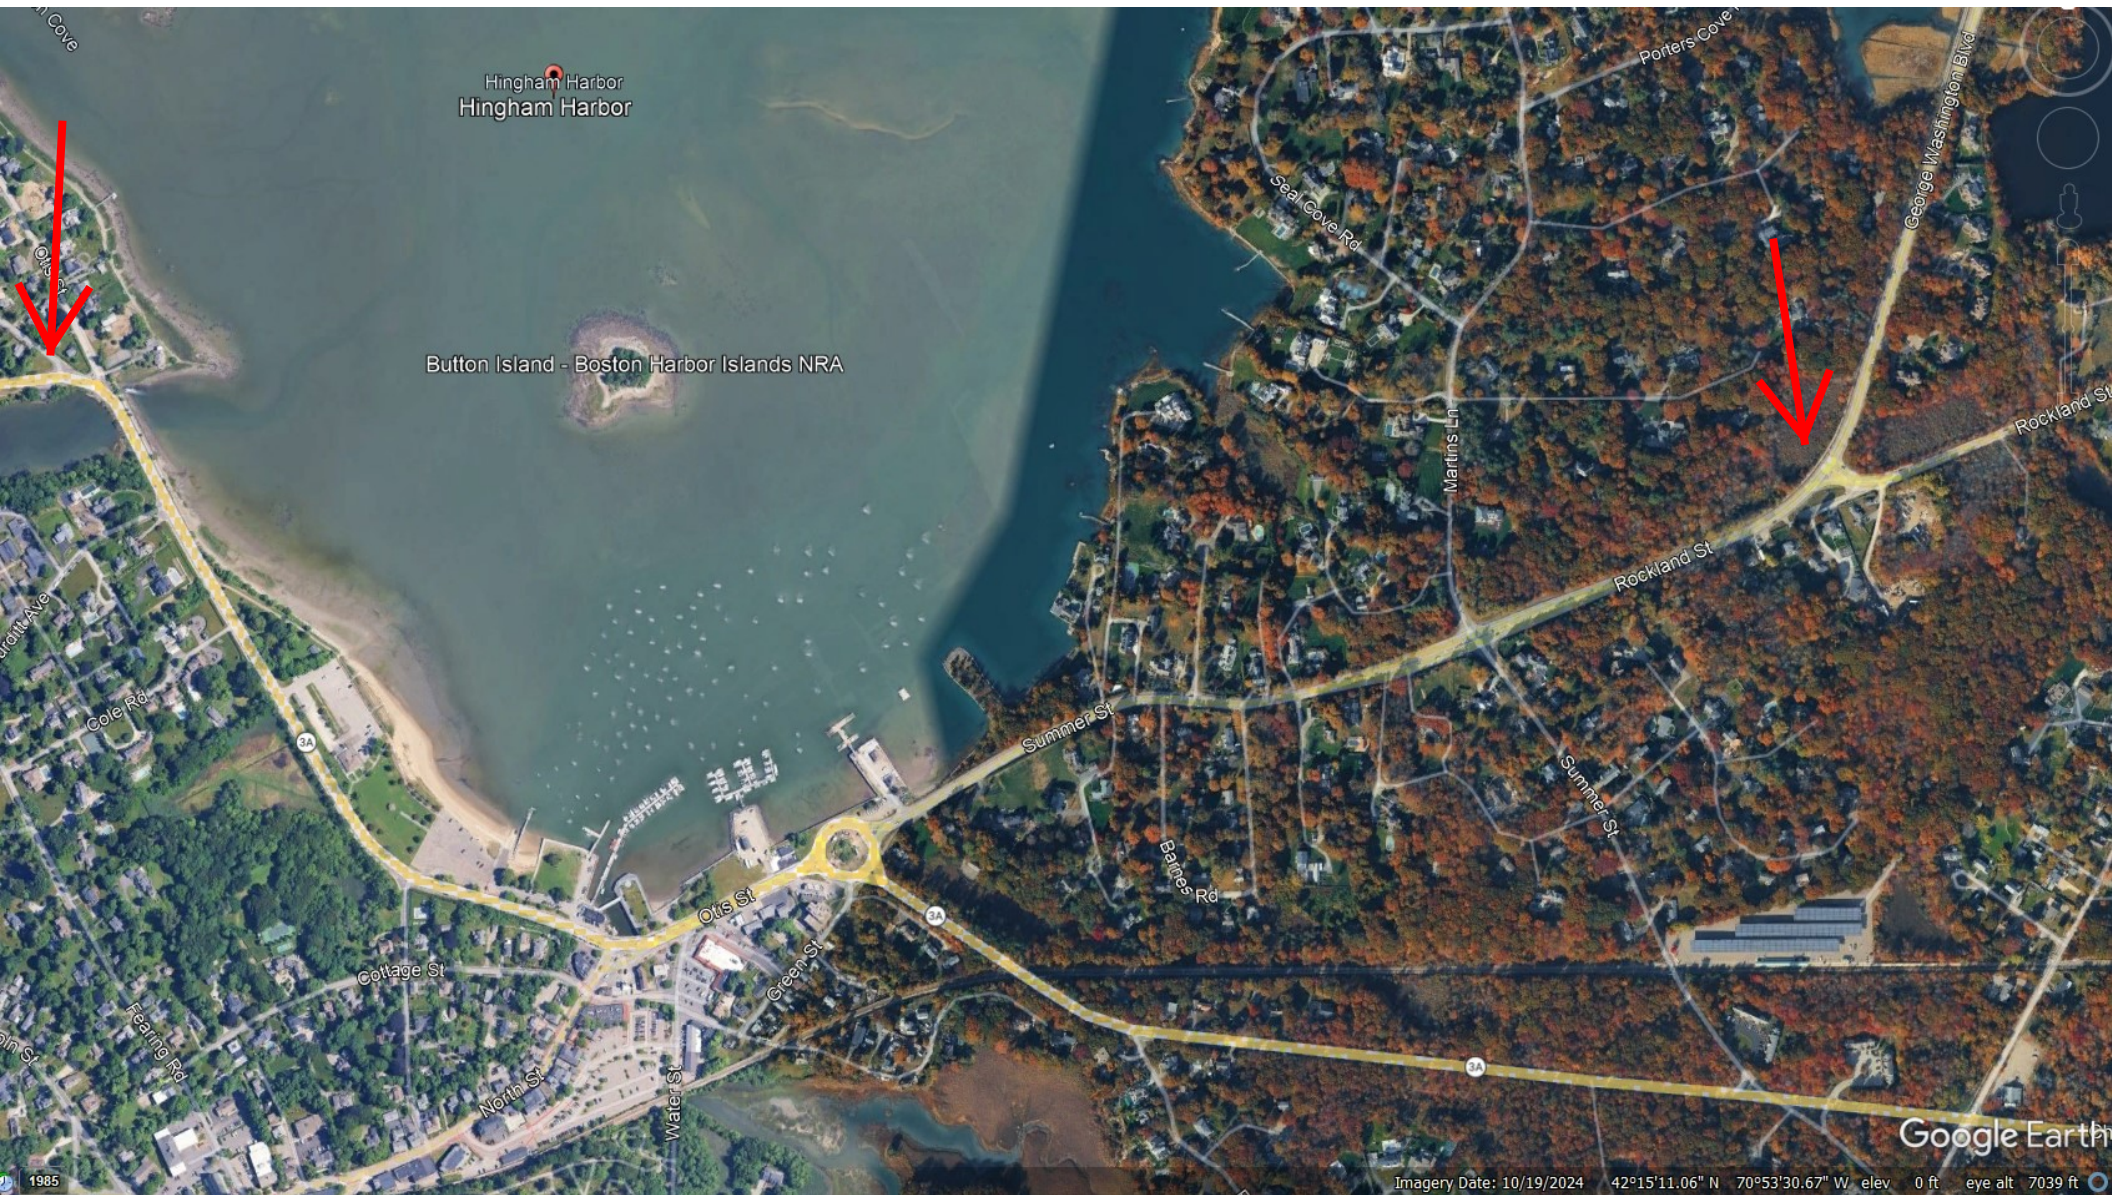

Hingham Harbor
Hingham Harbor

Button Island - Boston Harbor Islands NRA

Google Earth

Imagery Date: 10/19/2024 42°15'11.06" N 70°53'30.67" W elev 0 ft eye alt 7039 ft



MASSACHUSETTS DEPARTMENT OF TRANSPORTATION
HIGHWAY DIVISION

PLAN AND PROFILE OF
ROUTE 3A / SUMMER STREET / ROCKLAND STREET

IN THE TOWN OF
HINGHAM
PLYMOUTH COUNTY
PRELIMINARY RIGHT OF WAY PLANS

FEDERAL AID PROJECT NO.


HINGHAM ROUTE 3A RECONSTRUCTION			
STATE	FED. AID PROJ. NO.	SHEET NO.	TOTAL SHEETS
MA	-	1	39
PROJECT FILE NO.		605168	
PRELIMINARY RIGHT OF WAY TITLE SHEET & INDEX			

THESE PLANS ARE SUPPLEMENTED BY THE JANUARY 2025 CONSTRUCTION STANDARD DETAILS, THE 2025 STANDARD SPECIFICATIONS FOR HIGHWAYS AND BRIDGES, 2015 OVERHEAD SIGNAL STRUCTURE AND FOUNDATION STANDARD DRAWINGS, MASSDOT TRAFFIC MANAGEMENT PLANS AND DETAIL DRAWINGS, THE 1990 STANDARD DRAWINGS FOR SIGNS AND SUPPORTS, THE 1968 STANDARD DRAWINGS FOR TRAFFIC SIGNALS AND HIGHWAY LIGHTING, AND THE LATEST EDITION OF THE AMERICAN STANDARD FOR NURSERY STOCK.

INDEX	
SHEET NO.	DESCRIPTION
1	TITLE SHEET & INDEX
2	LEGEND & ABBREVIATIONS
3 - 8	TYPICAL SECTIONS
9 - 11	CRITICAL PROFILES
12 - 18	PARCEL SUMMARY SHEET
19 - 22	LOCATION PLANS
23 - 39	PROPERTY PLANS

BASE MAP NOTES

- THE SURVEY BASE PLAN WAS PREPARED BY GM2 ASSOCIATES INC. IN APRIL 2016 AND SUPPLEMENTED BY GM2 ASSOCIATES INC. IN AUGUST 2021.
- THE MOST RECENT SITE VISIT WAS COMPLETED IN NOVEMBER 2025 TO VERIFY THAT THE EXISTING CONDITIONS SHOWN ON THE PLAN ARE THE CURRENT CONDITIONS IN THE FIELD.
- THE OWNERS HAVE BEEN CHECKED AND UPDATED AS OF NOVEMBER, 2025, PER REGISTRY OF DEEDS.
- THE PREQUALIFIED SURVEYOR UNDER THE S3 CATEGORY IS PARTICIPATING IN THE DEVELOPMENT OF THE ROW PLANS. RICHARD W. REID JR., PLS LICENSE NO. 46861, OF GM2 ASSOCIATES INC. HAS VERIFIED HIGHWAY LAYOUT BASELINES AND SIDELINES, VERIFIED MUNICIPAL LAYOUTS, VERIFIED THAT ABUTTERS PROPERTY LINES ARE CREATED BASED ON RECORD DEEDS AND PLANS, VERIFIED EXISTING PERMANENT EASEMENTS, AND VERIFIED ANY OTHER ELEMENTS IN THE SURVEY BASE PLAN THAT AFFECTS DISPOSITIONS AND LAND ACQUISITIONS.
- AN OVERHEAD/SUBSURFACE UTILITY ENGINEERING INVESTIGATION (SUE) WAS PERFORMED BY OVERLAND ENGINEERING, LLC AND COMPLETED ON 12/23/2021 FOR THIS PROJECT.
- LAYOUT LINES ARE UNAMBIGUOUSLY RETRACEABLE AND DEPICTED ACCURATELY ON THE RIGHT-OF-WAY PLANS BY AN ON-THE-GROUND SURVEY PERFORMED IN ACCORDANCE 250 CMR 6.01 AND 6.02.
- MISSING TOWN PARCEL REFERENCES ARE BEING COMPILED BY THE TOWN OF HINGHAM'S REAL ESTATE COUNCIL. PARCEL INFORMATION WILL BE FORWARDED AND ADDED TO THE PLANS UPON RECEIPT.

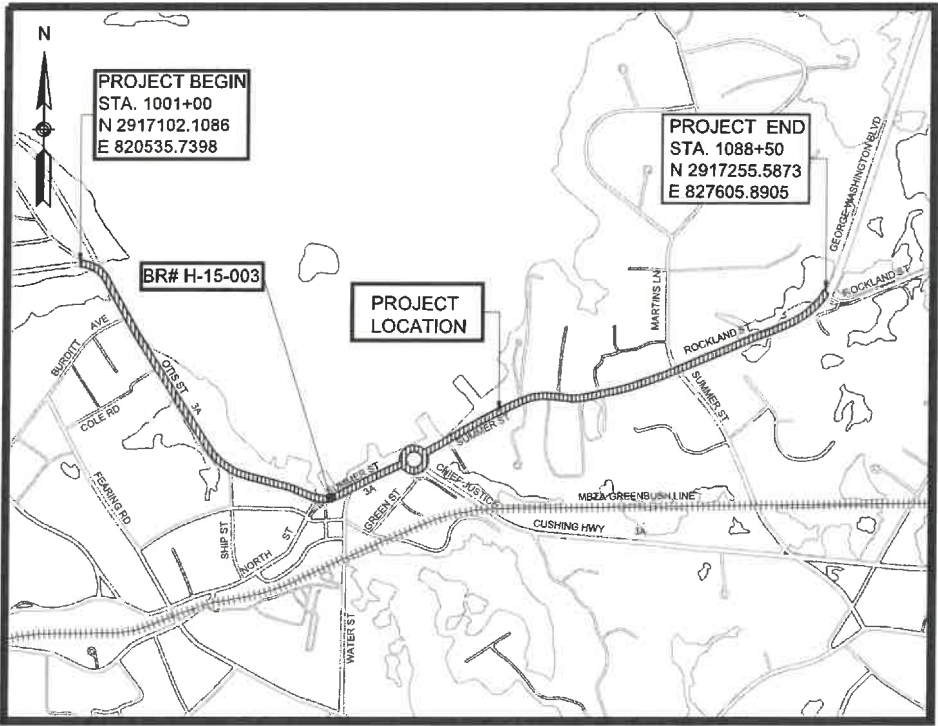

0 800 1600 2400 3200
SCALE: 1" = 800'

LENGTH OF PROJECT = 8,794.07 FEET = 1.666 MILES

12/19/25	100% SUBMISSION	3
2/12/24	75% SUBMISSION	2
9/9/21	25% SUBMISSION FOR DPH	1
3/18/19	25% SUBMISSION	0
DATE	DESCRIPTION	REV #

ROW PLANS PREPARED BY:		 RECOMMENDED FOR APPROVAL	
 GM2 ASSOCIATES, INC. 10 CABOT ROAD, STE. 101B MEDFORD, MA 02155		CHIEF ENGINEER _____ DATE _____	
DEPARTMENT OF TRANSPORTATION FEDERAL HIGHWAY ADMINISTRATION APPROVED:		APPROVED _____	
DIVISION ADMINISTRATOR _____ DATE _____		HIGHWAY ADMINISTRATOR _____ DATE _____	

THE LAYOUT LINES, AS REPRESENTED ON THE PRELIMINARY RIGHT OF WAY PLANS, ARE BASED UPON AN INSTRUMENT SURVEY THAT MEETS 250 CMR 6.00 AND ARE SUITABLE TO BE USED FOR A RECORDABLE PLAN, AND MEET THE STANDARDS SET FORTH IN BOTH 250 CMR 6.01 AND 6.02.



PROFESSIONAL LAND SURVEYOR
12/19/2025
DATE

PROJECT TOTALS			
AFFECTED PROPERTIES	FEE TAKINGS	PERMANENT EASEMENTS	TEMPORARY EASEMENTS
63	0	71	62

ARTICLE 97 TOTALS		
AFFECTED PROPERTIES	PERMANENT EASEMENTS	TEMPORARY EASEMENTS
32	17	15
84,356 SF	52,787 SF	31,569 SF

HINGHAM ROUTE 3A RECONSTRUCTION			
STATE	FED. AID PROJ. NO.	SHEET NO.	TOTAL SHEETS
MA	-	12	36
PROJECT FILE NO.		605168	
PRELIMINARY RIGHT OF WAY PARCEL SUMMARY SHEET SHEET 1 OF 4			

PARCEL NO.	SHEET NO.	TITLEHOLDER	TITLE REFERENCE				AREA (SF±)				TOTAL PROPE RTY AREA (S.F.)	FRONTAGE ON ROW PLAN (FT.)	PROPERTY ADDRESS	REMARKS	LAND RESTRICTIONS FROM THE DEED		
			DEED BOOK	PAGE NO.	LCC NO.	CERT. NO.	TAKEN		EASEMENT	TOTAL TAKEN						REMAININ G	
							TOWN	STATE									TYPE
20-TE-97	23 & 24	INHABITANTS OF THE TOWN OF HINGHAM							TEMP	484			523	1 OTIS HILL ROAD	RIP RAP AND SEDIMENT CONTROL, GRADING (MAX 2:1)	POTENTIAL ARTICLE 97 PROPERTY	
20-PUE-37	24	JESSE C. JOHNSON & DARIA M. JOHNSON	53100	212					PERM	443			137,159	NO ACCESS	66 BURSDETT AVENUE	DOWN WIRE AND OVERHEAD WIRE	
20-TE-3	24 & 25	TOWN OF HINGHAM			31278	10519			TEMP	249			175	0 OTIS STREET	RIP RAP AND SEDIMENT CONTROL, GRADING (MAX 2:1)	POTENTIAL ARTICLE 97 PROPERTY	
20-TE-94	23	JOHN E. DREW & KATHLEEN M. DREW	22446	212					TEMP	585			64	73 BURDITT AVENUE	DRIVEWAY RECONSTRUCTION		
20-SUP-2	25 & 26	INHABITANTS OF THE TOWN OF HINGHAM			10910	3452			PERM	3,895		39,265*	527	0 OTIS STREET	SHARED USE PATH	POTENTIAL ARTICLE 97 PROPERTY	
20-TE-4	25 & 26	INHABITANTS OF THE TOWN OF HINGHAM			10910	3452			TEMP	2,646			527	0 OTIS STREET	CONSTRUCTION ACCESS	POTENTIAL ARTICLE 97 PROPERTY	
20-TE-95		JOHN PALERMO & KARA PALERMO	53610	106					TEMP	242			NO ACCESS	104 OTIS STREET	CONSTRUCTION ACCESS	NO RESTRICTIONS	
20-PUE-32	24	JOHN PALERMO & KARA PALERMO	53610	106					PERM	423		73,062			DOWN WIRE AND RISER CONNECTION		
20-SUP-3	25 & 26	TRUSTEES OF HINGHAM BATHING BEACH			14450	5167			PERM	10,438		222,095	807	0 OTIS STREET	SHARED USE PATH	POTENTIAL ARTICLE 97 PROPERTY	
20-TE-5	25 & 26	TRUSTEES OF HINGHAM BATHING BEACH			14450	5167			TEMP	6,167					CONSTRUCTION ACCESS		
20-PUE-50	25 & 26	TRUSTEES OF HINGHAM BATHING BEACH			14450	5167			PERM	837					UNDERGROUND UTILITY		
20-TE-84	25	GILLIS S. CASMAN AND LORI CASMAN	45290	82					TEMP	160			146	100 OTIS STREET	CONSTRUCTION ACCESS		NO RESTRICTIONS
20-TE-83	25	SADHWANI AJAY AND RACHEL LARSON	43606	202					TEMP	234			NO ACCESS	94 OTIS STREET	CONSTRUCTION ACCESS		NOT PARK ON OR INSTALL LIGHTING ON FOOTPATH, NO STRUCTURE WILL BE CLOSER THAN 120 ft FROM OTIS STREET, NO BUILDING TO BE BUILT MORE THAN 40 ft HIGH
20-PUE-38	25	SADHWANI AJAY AND RACHEL LARSON	43606	202					PERM	85		51,330			DOWN WIRE		
20-TE-82	25	SADHWANI AJAY AND RACHEL LARSON	43606	202					TEMP	68					CONSTRUCTION ACCESS		
20-TE-81	25 & 26	JUDY REED SMITH	58992	176					TEMP	46			NO ACCESS	90 OTIS STREET	CONSTRUCTION ACCESS		NO RESTRICTIONS
20-TE-95	25 & 26	JUDY REED SMITH	58992	176					TEMP	157					CONSTRUCTION ACCESS		
20-PUE-1	26	INHABITANTS OF THE TOWN OF HINGHAM	1493	266					PERM	328		169,797*	430	0 OTIS STREET	OVERHEAD WIRE, DOWN WIRE		POTENTIAL ARTICLE 97 PROPERTY
20-SUP-4	26	INHABITANTS OF THE TOWN OF HINGHAM	1493	266					PERM	9,056					SHARED USE PATH		
20-TE-6	26	INHABITANTS OF THE TOWN OF HINGHAM	1493	266					TEMP	2,678					CONSTRUCTION ACCESS		
20-SUP-6	27	INHABITANTS OF THE TOWN OF HINGHAM	1500	484					PERM	4,256		80,672*	326	0 OTIS STREET	SHARED USE PATH		POTENTIAL ARTICLE 97 PROPERTY
20-TE-8	27	INHABITANTS OF THE TOWN OF HINGHAM	1500	484					TEMP	6,619					CONSTRUCTION ACCESS		
20-SUP-7	27 & 28	BARE COVE PROPERTIES LLC	36276	124					PERM	790		9,148*	145	3 OTIS STREET	SHARED USE PATH		NO RESTRICTIONS
20-TE-9	27 & 28	BARE COVE PROPERTIES LLC	36276	124					TEMP	733					CONSTRUCTION ACCESS		
20-SUP-8	28	TOWN OF HINGHAM	9209	227					PERM	1,310		24,200	170	4 SUMMER STREET	SHARED USE PATH		POTENTIAL ARTICLE 97 PROPERTY
20-SUP-9	28	TOWN OF HINGHAM	9209	227					PERM	8,601					SHARED USE PATH		
20-TE-10	28	TOWN OF HINGHAM	9209	227					TEMP	911					CONSTRUCTION ACCESS		
20-TE-11	28	TOWN OF HINGHAM	9209	227					TEMP	1,217					CONSTRUCTION ACCESS		

* - AREA NOT FOUND ON RECORD DEED. AREA CALCULATION PROVIDED.

PROJECT TOTALS			
AFFECTED PROPERTIES	FEE TAKINGS	PERMANENT EASEMENTS	TEMPORARY EASEMENTS
63	0	71	62

HINGHAM
ROUTE 3A RECONSTRUCTION

STATE	FED. AID PROJ. NO.	SHEET NO.	TOTAL SHEETS
MA	-	13	36
PROJECT FILE NO.		605168	

PRELIMINARY RIGHT OF WAY
PARCEL SUMMARY SHEET
SHEET 2 OF 4

PARCEL NO.	SHEET NO.	TITLEHOLDER	TITLE REFERENCE				AREA (SF±)		TOTAL TAKEN	REMAINING TAKEN	TOTAL PROPE RTY	FRONTAGE ON ROW PLAN (FT.)	PROPERTY ADDRESS	REMARKS	LAND RESTRICTIONS FROM THE DEED
			DEED BOOK	PAGE NO.	LCC NO.	CERT. NO.	TOWN	STATE							
20-TE-88	26	TOWN OF HINGHAM	2583	223					TEMP	596		822	0 OTIS STREET	SEDIMENT CONTROL BARRIER	POTENTIAL ARTICLE 97 PROPERTY
20-PUE-29	26	TOWN OF HINGHAM	2583	223					PERM	103	484,630			OVERHEAD WIRE	
20-PUE-28	26	TOWN OF HINGHAM CONSERVATION COMMISSION	41342	203					PERM	364	20,120	231	36 SHIP STREET	OVERHEAD WIRE AND DOWN WIRE	POTENTIAL ARTICLE 97 PROPERTY
20-TE-88	26	TOWN OF HINGHAM CONSERVATION COMMISSION	41342	203					TEMP	388				CONSTRUCTION ACCESS	
20-TE-77	27 & 28	TERRANCE E. GRANAHAN	30710	254					TEMP	501		148	7 COTTAGE STREET	CONSTRUCTION ACCESS	NO RESTRICTIONS
20-TE-76	27 & 28	MANGIA REALTY TRUST	10480	294					TEMP	68		NO ACCESS	2 OTIS STREET	CONSTRUCTION ACCESS	NO RESTRICTIONS
20-PE-1	29	TOWN OF HINGHAM							PERM	35	2,948	NO ACCESS	0 SUMMER STREET	PARKING CURB	NO RESTRICTIONS
20-TE-90	29	TOWN OF HINGHAM							PERM	109				CONSTRUCTION ACCESS	
20-SUP-57	28	HINGHAM 9 SUMMER STREET LLC	52361	123					PERM	109	12,197*	316	9 SUMMER STREET	SHARED USE PATH	NO RESTRICTIONS
20-TE-75	28	HINGHAM 9 SUMMER STREET LLC	52361	123					TEMP	391				CONSTRUCTION ACCESS	
20-TE-74	28 & 29	ANTWERP STREET REALTY TRUST	18419	246					TEMP	986		345	71 WATER STREET	CONSTRUCTION ACCESS	NO RESTRICTIONS
20-SUP-56	28 & 29	ANTWERP STREET REALTY TRUST	18419	246					PERM	654	69,696*			SHARED USE PATH	
20-PUE-51	28 & 29	ANTWERP STREET REALTY TRUST	18419	246					PERM	310				UTILITY POLE AND OVERHEAD WIRE	
20-SUP-55	28 & 29	19 SUMMER STREET LLC	46974	87					PERM	1,635	36,771	300	19 SUMMER STREET	SHARED USE PATH	NO RESTRICTIONS
20-TE-73	28 & 29	19 SUMMER STREET LLC	46974	87					TEMP	2,320				CONSTRUCTION ACCESS	
20-TE-72	29 & 30	29 SUMMER STREET HINGHAM LLC	55250	193					TEMP	4,766		257	29 SUMMER STREET	CONSTRUCTION ACCESS	NO RESTRICTIONS
20-SUP-10	28 & 29	TOWN OF HINGHAM	4028	179					PERM	10,452	17,424	163	12 SUMMER STREET	SHARED USE PATH	NO RESTRICTIONS
20-TE-14	29	TOWN OF HINGHAM	36349	202					TEMP	1,222				CONSTRUCTION ACCESS	
20-SUP-13	29	AMJ PROPERTIES LLC	57721	21					PERM	1,017	23,522	20	26 SUMMER STREET	SHARED USE PATH	NO RESTRICTIONS
20-SUP-13A	29	AMJ PROPERTIES LLC	57721	21					PERM	199				SHARED USE PATH	
20-TE-19	29	AMJ PROPERTIES LLC	57721	21					TEMP	234				CONSTRUCTION ACCESS	
20-PUE-52	29	AMJ PROPERTIES LLC	57721	21					PERM	1,089				UNDERGROUND UTILITY	
20-SUP-14	29	BUTTON ISLAND 4 LLC	53239	59					PERM	8,682	8,883	202	30 SUMMER STREET	SHARED USE PATH	NO SALE, DISTRIBUTION, STROAGE OF FUEL
20-TE-20	29	BUTTON ISLAND 4 LLC	53239	59					TEMP	191				CONSTRUCTION ACCESS	
20-TE-21	29	BUTTON ISLAND 4 LLC	53239	59					TEMP	1,116				CONSTRUCTION ACCESS	
20-SUP-54	29 & 30	29 SUMMER STREET HINGHAM LLC	55250	193					PERM	824	14,736	NO ACCESS	29 SUMMER STREET	SHARED USE PATH	NO RESTRICTIONS
20-TE-91	30	TINA M. HURLEY	52564	273					TEMP	72		220	4 SUMMER STREET	CONSTRUCTION ACCESS	NO RESTRICTIONS
20-TE-69	30	TINA M. HURLEY	52564	273					TEMP	153				CONSTRUCTION ACCESS	
20-TE-68	30 & 31	THOMAS W. LEWIS AND DIANE M. LEWIS	27902	1					TEMP	1,210		181	61 SUMMER STREET	CONSTRUCTION ACCESS	NO RESTRICTIONS
20-PUE-5	31	TOWN OF HINGHAM	3311	496					PERM	3,505	41,300	154	0 SUMMER STREET	OVERHEAD WIRE	NO RESTRICTIONS
20-SUP-15	31	TOWN OF HINGHAM	3311	496					PERM	99				SHARED USE PATH	
20-TE-23	31	TOWN OF HINGHAM	3311	496					TEMP	763				CONSTRUCTION ACCESS	
20-PUE-38	32	TOWN OF HINGHAM							PERM	855		NO ACCESS		SHARED USE PATH	NO RESTRICTIONS
20-W-4	32	TOWN OF HINGHAM							PERM	875		NO ACCESS		RETAINING WALL	
20-TE-67	32	WILLIAM MOORE AN D SIOBHAN O'MAHONY	53658	295					TEMP	982		NO ACCESS	61 SUMMER STREET	CONSTRUCTION ACCESS	NO RESTRICTIONS
20-TE-25	32	TOWN OF HINGHAM	3311	496					TEMP	1,303		196	50 SUMMER STREET	CONSTRUCTION ACCESS	NO RESTRICTIONS
20-W-5	32	TOWN OF HINGHAM	3311	496					PERM	2,267	78,200			RETAINING WALL	
20-PUE-6	32 & 33	TOWN OF HINGHAM	3311	496					PERM	4,556			50 SUMMER STREET	OVERHEAD WIRE AND DOWN WIRE	NO RESTRICTIONS
20-SUP-18	32 & 33	TOWN OF HINGHAM	3311	496					PERM	307				SHARED USE PATH, WALL	
20-SUP-20	33	ELISABETH K. VANZURA, TR. ELISABETH K. VANZURA TRUST	43435	90					PERM	16	40,000	93	2 STEAMBOAT LANE	SHARED USE PATH	NO RESTRICTIONS
20-PUE-7	33	ELISABETH K. VANZURA, TR. ELISABETH K. VANZURA TRUST	43435	90					PERM	889				OVERHEAD WIRE	
20-TE-27	33	ELISABETH K. VANZURA, TR. ELISABETH K. VANZURA TRUST	43435	90					TEMP	930				CONSTRUCTION ACCESS	
20-PUE-8	33	DANIEL A. BREWER, TR. ONE STEAMBOAT LANE REALTY TRUST	4953	323					PERM	9	52,272	118	1 STEAMBOAT LANE	GUY WIRE	NO RESTRICTIONS
20-TE-28	33	DANIEL A. BREWER, TR. ONE STEAMBOAT LANE REALTY TRUST	4953	323					TEMP	507				CONSTRUCTION ACCESS	

* - AREA NOT FOUND ON RECORD DEED. AREA CALCULATION PROVIDED.

HINGHAM
ROUTE 3A RECONSTRUCTION

STATE	FED. AID PROJ. NO.	SHEET NO.	TOTAL SHEETS
MA	-	14	38
PROJECT FILE NO.		605168	

PRELIMINARY RIGHT OF WAY
PARCEL SUMMARY SHEET
SHEET 3 OF 4

PROJECT TOTALS			
AFFECTED PROPERTIES	FEE TAKINGS	PERMANENT EASEMENTS	TEMPORARY EASEMENTS
63	0	71	62

PARCEL NO.	SHEET NO.	TITLEHOLDER	TITLE REFERENCE				AREA (SF±)				TOTAL TAKEN	REMAINING TAKEN	TOTAL PROPERTY AREA (S.F.)	FRONTAGE ON ROW PLAN (FT.)	PROPERTY ADDRESS	REMARKS	LAND RESTRICTIONS FROM THE DEED
			DEED BOOK	PAGE NO.	LCC NO.	CERT. NO.	TAKEN		EASEMENT								
							TOWN	STATE		TYPE							

20-PUE-42	33	DANIEL A. BREWER, TR. ONE STEAMBOAT LANE REALTY TRUST	4953	323						PERM	246			52,272	118	1 STEAMBOAT LANE	DOWN WIRE AND OVERHEAD WIRE	NO RESTRICTIONS
20-PUE-9	33	THOMAS J. WILLSON AND DIANE W. WILLSON, TR. THE WILLSON FAMILY REALTY TRUST	17697	207						PERM	69			54,266	480	88 SUMMER STREET	DOWN WIRE	NO RESTRICTIONS
20-TE-29	33	THOMAS J. WILLSON AND DIANE W. WILLSON, TR. THE WILLSON FAMILY REALTY TRUST	17697	207						TEMP	1,692						CONSTRUCTION ACCESS	
20-PUE-26	33	ARTHUR W. STELLAR AND DEBORAH H. STELLAR	33129	16						PERM	392			42,316	124	75 SUMMER STREET	OVERHEAD WIRE	NO RESTRICTIONS
20-TE-63	33	ARTHUR W. STELLAR AND DEBORAH H. STELLAR	33129	16						TEMP	279						CONSTRUCTION ACCESS	
20-SUP-46	33	ARTHUR W. STELLAR AND DEBORAH H. STELLAR	33129	16						PERM	7						SHARED USE PATH	
20-TE-62	33	MONICA LEE GRIFFIN AND JOHN K. GRIFFIN	57837	88						TEMP	403				161	83 SUMMER STREET	CONSTRUCTION ACCESS	NO RESTRICTIONS
20-W-6	33	MONICA LEE GRIFFIN AND JOHN K. GRIFFIN	57837	88						PERM	792			43,560			RETAINING WALL	
20-SUP-58	33	MONICA LEE GRIFFIN AND JOHN K. GRIFFIN	57837	88						PERM	103						SIDEWALK	
20-TE-92	33	MONICA LEE GRIFFIN AND JOHN K. GRIFFIN	57837	88						TEMP	372						CONSTRUCTION ACCESS	
20-TE-61	33	JAMES M MCMANUS AND CHARLENE GOFF MCMANUS	10665	66						TEMP	488				40	87 SUMMER STREET	CONSTRUCTION ACCESS	NO RESTRICTIONS
20-PUE-39	33	JAMES M MCMANUS AND CHARLENE GOFF MCMANUS	10665	66						PERM	453			47,882			DOWN WIRE AND OVERHEAD WIRE	
20-TE-60	33	EUGINO Y. KIM AND SARAH A. KIM	12670	39						TEMP	577				139	91 SUMMER STREET	CONSTRUCTION ACCESS	NO RESTRICTIONS
20-PUE-40	33	EUGINO Y. KIM AND SARAH A. KIM	12670	39						PERM	1,082			27,600			OVERHEAD WIRE	
20-PUE-25	33	CHRISTINA M. VITTORINI AND JASON VITTORINI	44941	189						PERM	858			20,100	272	1 BARNES ROAD	DOWN WIRE AND OVERHEAD WIRE	NO RESTRICTIONS
20-TE-31	33	JOANNA WURTELE	56158	108						TEMP	21				420	1 BUTTON COVE ROAD	CONSTRUCTION ACCESS	NO RESTRICTIONS
20-PUE-42	33	JOANNA WURTELE	56158	108						PERM	94			40,000			DOWN WIRE	
20-PUE-11	33	MATTHEW RUSCITTO AND MEGHAN RUSCITTO	48312	65						PERM	496			25,650	100	104 SUMMER STREET	OVERHEAD WIRE	NO RESTRICTIONS
20-TE-32	33	MATTHEW RUSCITTO AND MEGHAN RUSCITTO	48312	65						TEMP	753						CONSTRUCTION ACCESS	
20-PUE-13	33	JAY SNOWDEN AND SHANNON M. SNOWDEN	45729	52						PERM	187			120,661	348	110 SUMMER STREET	OVERHEAD WIRE, DOWN WIRE AND ELECTRIC CONDUIT	NO RESTRICTIONS
20-TE-33	33	JAY SNOWDEN AND SHANNON M. SNOWDEN	45729	52						TEMP	726						CONSTRUCTION ACCESS	
20-TE-34	33 & 34	JAY SNOWDEN AND SHANNON M. SNOWDEN	45729	52						TEMP	465						CONSTRUCTION ACCESS	
20-W-7	34	JAY SNOWDEN AND SHANNON M. SNOWDEN	45729	52						PERM	86						CONSTRUCTION ACCESS	
20-TE-93	33	AMANDA SHIELDS AND CLARK SHIELDS	45866	9						TEMP	115				204	104 R SUMMER STREET	CONSTRUCTION ACCESS	NO RESTRICTIONS
20-TE-58	33	AMANDA SHIELDS AND CLARK SHIELDS	45866	9						TEMP	620						CONSTRUCTION ACCESS	
20-TE-58	33	AMANDA SHIELDS AND CLARK SHIELDS	45866	9						TEMP	620						CONSTRUCTION ACCESS	
20-PUE-24	33	AMANDA SHIELDS AND CLARK SHIELDS	45866	9						PERM	445			304,920			DOWN WIRE AND OVERHEAD WIRE	
20-PUE-41	33	AMANDA SHIELDS AND CLARK SHIELDS	45866	9						PERM	87						DOWN WIRE AND OVERHEAD WIRE	
20-SUP-29	34	DAVID HAMLEN THOMPSON, JR. AND LARA COGLIANO THOMPSON	45880	292						PERM	688			52,708	447	0 SUMMER STREET	SHARED USE PATH	NO RESTRICTIONS
20-W-8	34	DAVID HAMLEN THOMPSON, JR. AND LARA COGLIANO THOMPSON	45880	292						PERM	2,289						RETAINING WALL	
20-TE-54	35	ALI JOHN MEHDIAN AND ANGELA M. DALLAS	54166	187						TEMP	26				193	143 SUMMER STREET	CONSTRUCTION ACCESS	NO RESTRICTIONS
20-PUE-44	35	ALI JOHN MEHDIAN AND ANGELA M. DALLAS	54166	187						PERM	233			68,879			DOWN WIRE AND OVERHEAD WIRE	
20-PUE-45	35	ALI JOHN MEHDIAN AND ANGELA M. DALLAS	54166	187						PERM	138						OVERHEAD WIRE	
20-PUE-46	35	ALI JOHN MEHDIAN AND ANGELA M. DALLAS	54166	187						PERM	89						DOWN WIRE	
20-TE-53	35	ALI JOHN MEHDIAN AND ANGELA M. DALLAS	54166	187						TEMP	322						CONSTRUCTION ACCESS	
20-SUP-59	35	ALI JOHN MEHDIAN AND ANGELA M. DALLAS	54166	187						PERM	202						CONSTRUCTION ACCESS	
20-SUP-30	36	INHABITANTS OF THE TOWN OF HINGHAM (CONSERVATION COMMISSION)			175376	57535				PERM	1,739			62,291*	538	0 MARTINS LANE	SHARED USE PATH	NO RESTRICTIONS
20-TE-36	36	INHABITANTS OF THE TOWN OF HINGHAM (CONSERVATION COMMISSION)			175376	57535				TEMP	2,671						CONSTRUCTION ACCESS	
20-SUP-31	36	TOWN OF HINGHAM CONSERVATION			270231	65095				PERM	1,066			50,530*	141	0 ROCKLAND STREET	SHARED USE PATH	POTENTIAL ARTICLE 97 PROPERTY
20-TE-37	36	TOWN OF HINGHAM CONSERVATION			270231	65095				TEMP	1,342						CONSTRUCTION ACCESS	
20-SUP-32	36 & 37	TOWN OF HINGHAM CONSERVATION			175550	57597				PERM	3,185			42,989*	364	0 ROCKLAND STREET	SHARED USE PATH WALL	POTENTIAL ARTICLE 97 PROPERTY
20-TE-38	36 & 37	TOWN OF HINGHAM CONSERVATION			175550	57597				TEMP	3,098						CONSTRUCTION ACCESS	
20-PUE-47	36	JONATHAN SIEGMANN AND KELLEY CASSANDRA TR. SIEGMANN FAMILY REVOCABLE TRUST	51623	47						TEMP	187				NO ACCESS	144 SUMMER STREET	OVERHEAD WIRE	NO RESTRICTIONS
20-TE-55	35	JEFFREY J. DONNELLY AND DANA M. PALMER-DONNELLY	55764	116						TEMP	741				144	123 SUMMER STREET	CONSTRUCTION ACCESS	NO RESTRICTIONS
20-PUE-43	35	JEFFREY J. DONNELLY AND DANA M. PALMER-DONNELLY	55764	116						PERM	86			156,555			DOWN WIRE	

* - AREA NOT FOUND ON RECORD DEED. AREA CALCULATION PROVIDED.

PROJECT TOTALS			
AFFECTED PROPERTIES	FEE TAKINGS	PERMANENT EASEMENTS	TEMPORARY EASEMENTS
63	0	71	62


HINGHAM
ROUTE 3A RECONSTRUCTION

STATE	FED. AID PROJ. NO.	SHEET NO.	TOTAL SHEETS
MA	-	15	36
PROJECT FILE NO.		605168	

PRELIMINARY RIGHT OF WAY
PARCEL SUMMARY SHEET
SHEET 4 OF 4

PARCEL NO.	SHEET NO.	TITLEHOLDER	TITLE REFERENCE				AREA (SF±)				TOTAL PROPE RTY AREA	FRONTAGE ON ROW PLAN (FT.)	PROPERTY ADDRESS	REMARKS	LAND RESTRICTIONS FROM THE DEED		
			DEED BOOK	PAGE NO.	LCC NO.	CERT. NO.	TAKEN		EASEMENT	TOTAL TAKEN						REMAININ G TAKEN	
							TOWN	STATE									
20-W-9	37	TOWN OF HINGHAM CONSERVATION			175550	57597			PERM	1,167			42,989*	162	0 ROCKLAND STREET	CONSTRUCTION ACCESS	POTENTIAL ARTICLE 97 PROPERTY
20-SUP-33	37 & 38	TOWN OF HINGHAM CONSERVATION			198597	63049			PERM	3,760			63,618*	347	0 ROCKLAND STREET	SHARED USE PATH	POTENTIAL ARTICLE 97 PROPERTY
20-W-10	37 & 38	TOWN OF HINGHAM CONSERVATION			198597	63049			PERM	2,471						RETAINING WALL	
20-TWLR-1	37 & 38	TOWN OF HINGHAM CONSERVATION			198597	63049			TEMP	3,916						WETLAND REPLICATION AND CONSTRUCTION ACCESS	
20-PUE-48	37	JOHN J. BAILEY AND SANDRA A. BAILEY 1998 REVOCABLE TRUST			25710-K	131802			PERM	117			174,341	125	4 TUDOR PLACE	OVERHEAD WIRE AND DOWN WIRE	
20-PUE-19	37 & 38	THE HAGEN FAMILY IRREVOCABLE TRUST			722562	120714			PERM	371			8,852	125	1 TUDOR PLACE	OVERHEAD WIRE	NO RESTRICTIONS
20-PUE-18	38	BARE COVE PROPERTIES			7743597	123120			PERM	714			26,731*	117	49 ROCKLAND STREET	OVERHEAD WIRE	NO RESTRICTIONS
20-TE-45	38	BARE COVE PROPERTIES			7743597	123120			TEMP	242						CONSTRUCTION ACCESS	
20-TE-43	38	GAUTHIER & NICHOLE DAVIS 2012 REVOCABLE TRUST	571	155					TEMP	521				125	53 ROCKLAND STREET	CONSTRUCTION ACCESS	NO RESTRICTIONS
20-PUE-15	38	GLACIER LANE LLC	28669	264					PERM	101			42,082*	118	2 GLACIER LANE	DOWN WIRE	NO RESTRICTIONS
20-TE-40	38	TOWN OF HINGHAM CONSERVATION			198597	63049			TEMP	186				1,297	0 ROCKLAND STREET	CONSTRUCTION ACCESS	POTENTIAL ARTICLE 97 PROPERTY
20-W-11	38	TOWN OF HINGHAM CONSERVATION			198597	63049			PERM	590			213,537*			RETAINING WALL	
20-TE-41	39	TOWN OF HINGHAM CONSERVATION			198597	63049			TEMP	872					0 ROCKLAND STREET	CONSTRUCTION ACCESS	POTENTIAL ARTICLE 97 PROPERTY
20-W-12	39	TOWN OF HINGHAM CONSERVATION			198597	63049			PERM	1,338			213,537*			RETAINING WALL	
20-TE-42	39	GLORIA M. GUERRERA AND JONATHAN B. ZIMBERG			680392	116345			TEMP	512				133	33 GEORGE WASHINGTON BOULEVARD	CONSTRUCTION ACCESS	NO RESTRICTIONS
20-PUE-49	39	DYLAN THOMAS MCSPARREN AND JAMIA LYNN HALL			34414-B	132044			PERM	100			472,936	NO ACCESS	2 GLACIER LANE	OVERHEAD WIRE	NO RESTRICTIONS

* - AREA NOT FOUND ON RECORD DEED. AREA CALCULATION PROVIDED.

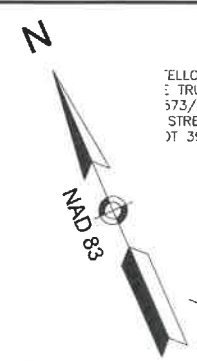

ELLO METZ
: TRUST
573/228
STREET
JT 39/0/19

4/PG 59/0/3/130
5 OTIS HILL ROAD
MAP/BLOCK/LOT
39/0/21

OTIS HILL ROAD
(PUBLIC-40' WIDE)

OTIS STREET
(PUBLIC-50' WIDE)

N/F
ON THE HARBOR REALTY
TRUST
BK/PG 14208/322
139 OTIS STREET
MAP/BLOCK/LOT 39/0/10

N/F
TAKASHI FUKUDA AND
JANET FUKUDA
BK/PG 9733/63
133 OTIS STREET
MAP/BLOCK/LOT 39/0/9

N/F
INHABITANTS OF THE TOWN OF HINGHAM
L.C.C. 1772-C (PARCEL C)
CERT No. 10519
DOC No. 31278
0 OTIS STREET
MAP/BLOCK/LOT 39/0/8

HINGHAM
ROUTE 3A RECONSTRUCTION

STATE	FED. AID PROJ. NO.	SHEET NO.	TOTAL SHEETS
MA	-	20	36
PROJECT FILE NO.		605168	

**PRELIMINARY RIGHT OF WAY
PROPERTY PLANS
SHEET 1 OF 17**

PARCEL 20-TE-87
INHABITANTS OF THE
TOWN OF HINGHAM L.C.C.
AREA ABOUT 4084 S.F.

PROJECT BEGIN
STA 1001+00
N2917102.1086
E820535.7398


N/F
JAMES J. HARNETT, JR.
AND JOAN E. HARNETT
BK/PG 46036/136
10 OTIS HILL ROAD
MAP/BLOCK/LOT 38/0/71

N/F
HINGHAM LOBSTER POUND
INC.
BK/PG 12088/119
4 BROAD COVE ROAD
MAP/BLOCK/LOT 39/0/2


BROAD COVE ROAD
(ROUTE 3A)
(PUBLIC-VARIABLE WIDTH)

20 BROAD COVE LLC
BK/PG 59163/14
20 BROAD COVE ROAD
MAP/BLOCK/LOT 38/0/89

JESSE C. JOHNSON & DARIA
M. JOHNSON
BK/PG 53100/188
66 BURDITT AVENUE
MAP/BLOCK/LOT 39/0/4

 

CONTINUED ON
SHEET NO. 21

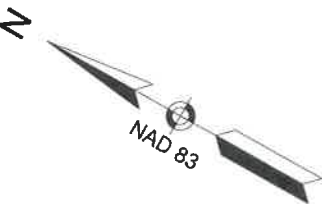

HINGHAM ROUTE 3A RECONSTRUCTION			
STATE	FED. AID PROJ. NO.	SHEET NO.	TOTAL SHEETS
MA	-	21	36
PROJECT FILE NO.		605168	
PRELIMINARY RIGHT OF WAY PROPERTY PLANS SHEET 2 OF 17			

N/F
INHABITANTS OF THE TOWN OF HINGHAM
L.C.C. 1772-C (PARCEL C)
CERT NO. 10519
DOC NO. 31278
0 OTIS STREET
MAP/BLOCK/LOT 39/0/8

PARCEL 20-TE-87
INHABITANTS OF THE
TOWN OF HINGHAM L.C.C.
AREA ABOUT 4084 S.F.

PARCEL 20-TE-4
INHABITANTS OF THE
TOWN OF HINGHAM L.C.C.
AREA ABOUT 1182 S.F.

**OTIS STREET
(ROUTE 3A)**
(PUBLIC-VARIABLE WIDTH)

PARCEL 20-TE-3
INHABITANTS OF THE
TOWN OF HINGHAM L.C.C.
AREA ABOUT 249 S.F.

INHABITANTS OF THE
TOWN OF HINGHAM
MAP 39 BLOCK 0 LOT 8
L.C.C. 1772-C (PARCEL C)
CERT NO. 13404
DOC NO. 31278
0 OTIS STREET

PARCEL 20-PUE-37
JESSE C. JOHNSON &
DARIA M. JOHNSON
AREA ABOUT 443 S.F.

JESSE C. JOHNSON & DARIA
M. JOHNSON
BK/PG 53100/188
66 BURDITT AVENUE
MAP/BLOCK/LOT 39/0/4

JESSE C. JOHNSON & DARIA
M. JOHNSON
BK/PG 53100/188
66 BURDITT AVENUE
MAP/BLOCK/LOT 39/0/4

RET UPL #58/16
W/ 20' PUSH BRACE


JOHN E. DREW AND
KATHLEEN M. DREW
BK/PG 22446/212
73 BURDITT AVENUE
MAP/BLOCK/LOT 39/0/7

PARCEL 20-TE-94
JOHN E. DREW &
KATHLEEN M. DREW
AREA ABOUT 585 S.F.

JOHN PALERMO & KARA
PALERMO
BK/PG 53610/106
104 OTIS STREET
MAP/BLOCK/LOT 50/0/2

PARCEL 20-PUE-32
JOHN PALERMO &
KARA PALERMO
AREA ABOUT 118 S.F.


PARCEL 20-TE-95
JOHN PALERMO &
KARA PALERMO
AREA ABOUT 242 S.F.

 

HINGHAM
ROUTE 3A RECONSTRUCTION


STATE	FED. AID PROJ. NO.	SHEET NO.	TOTAL SHEETS
MA	-	23	36
PROJECT FILE NO.		605168	


PRELIMINARY RIGHT OF WAY
PROPERTY PLANS
SHEET 4 OF 17

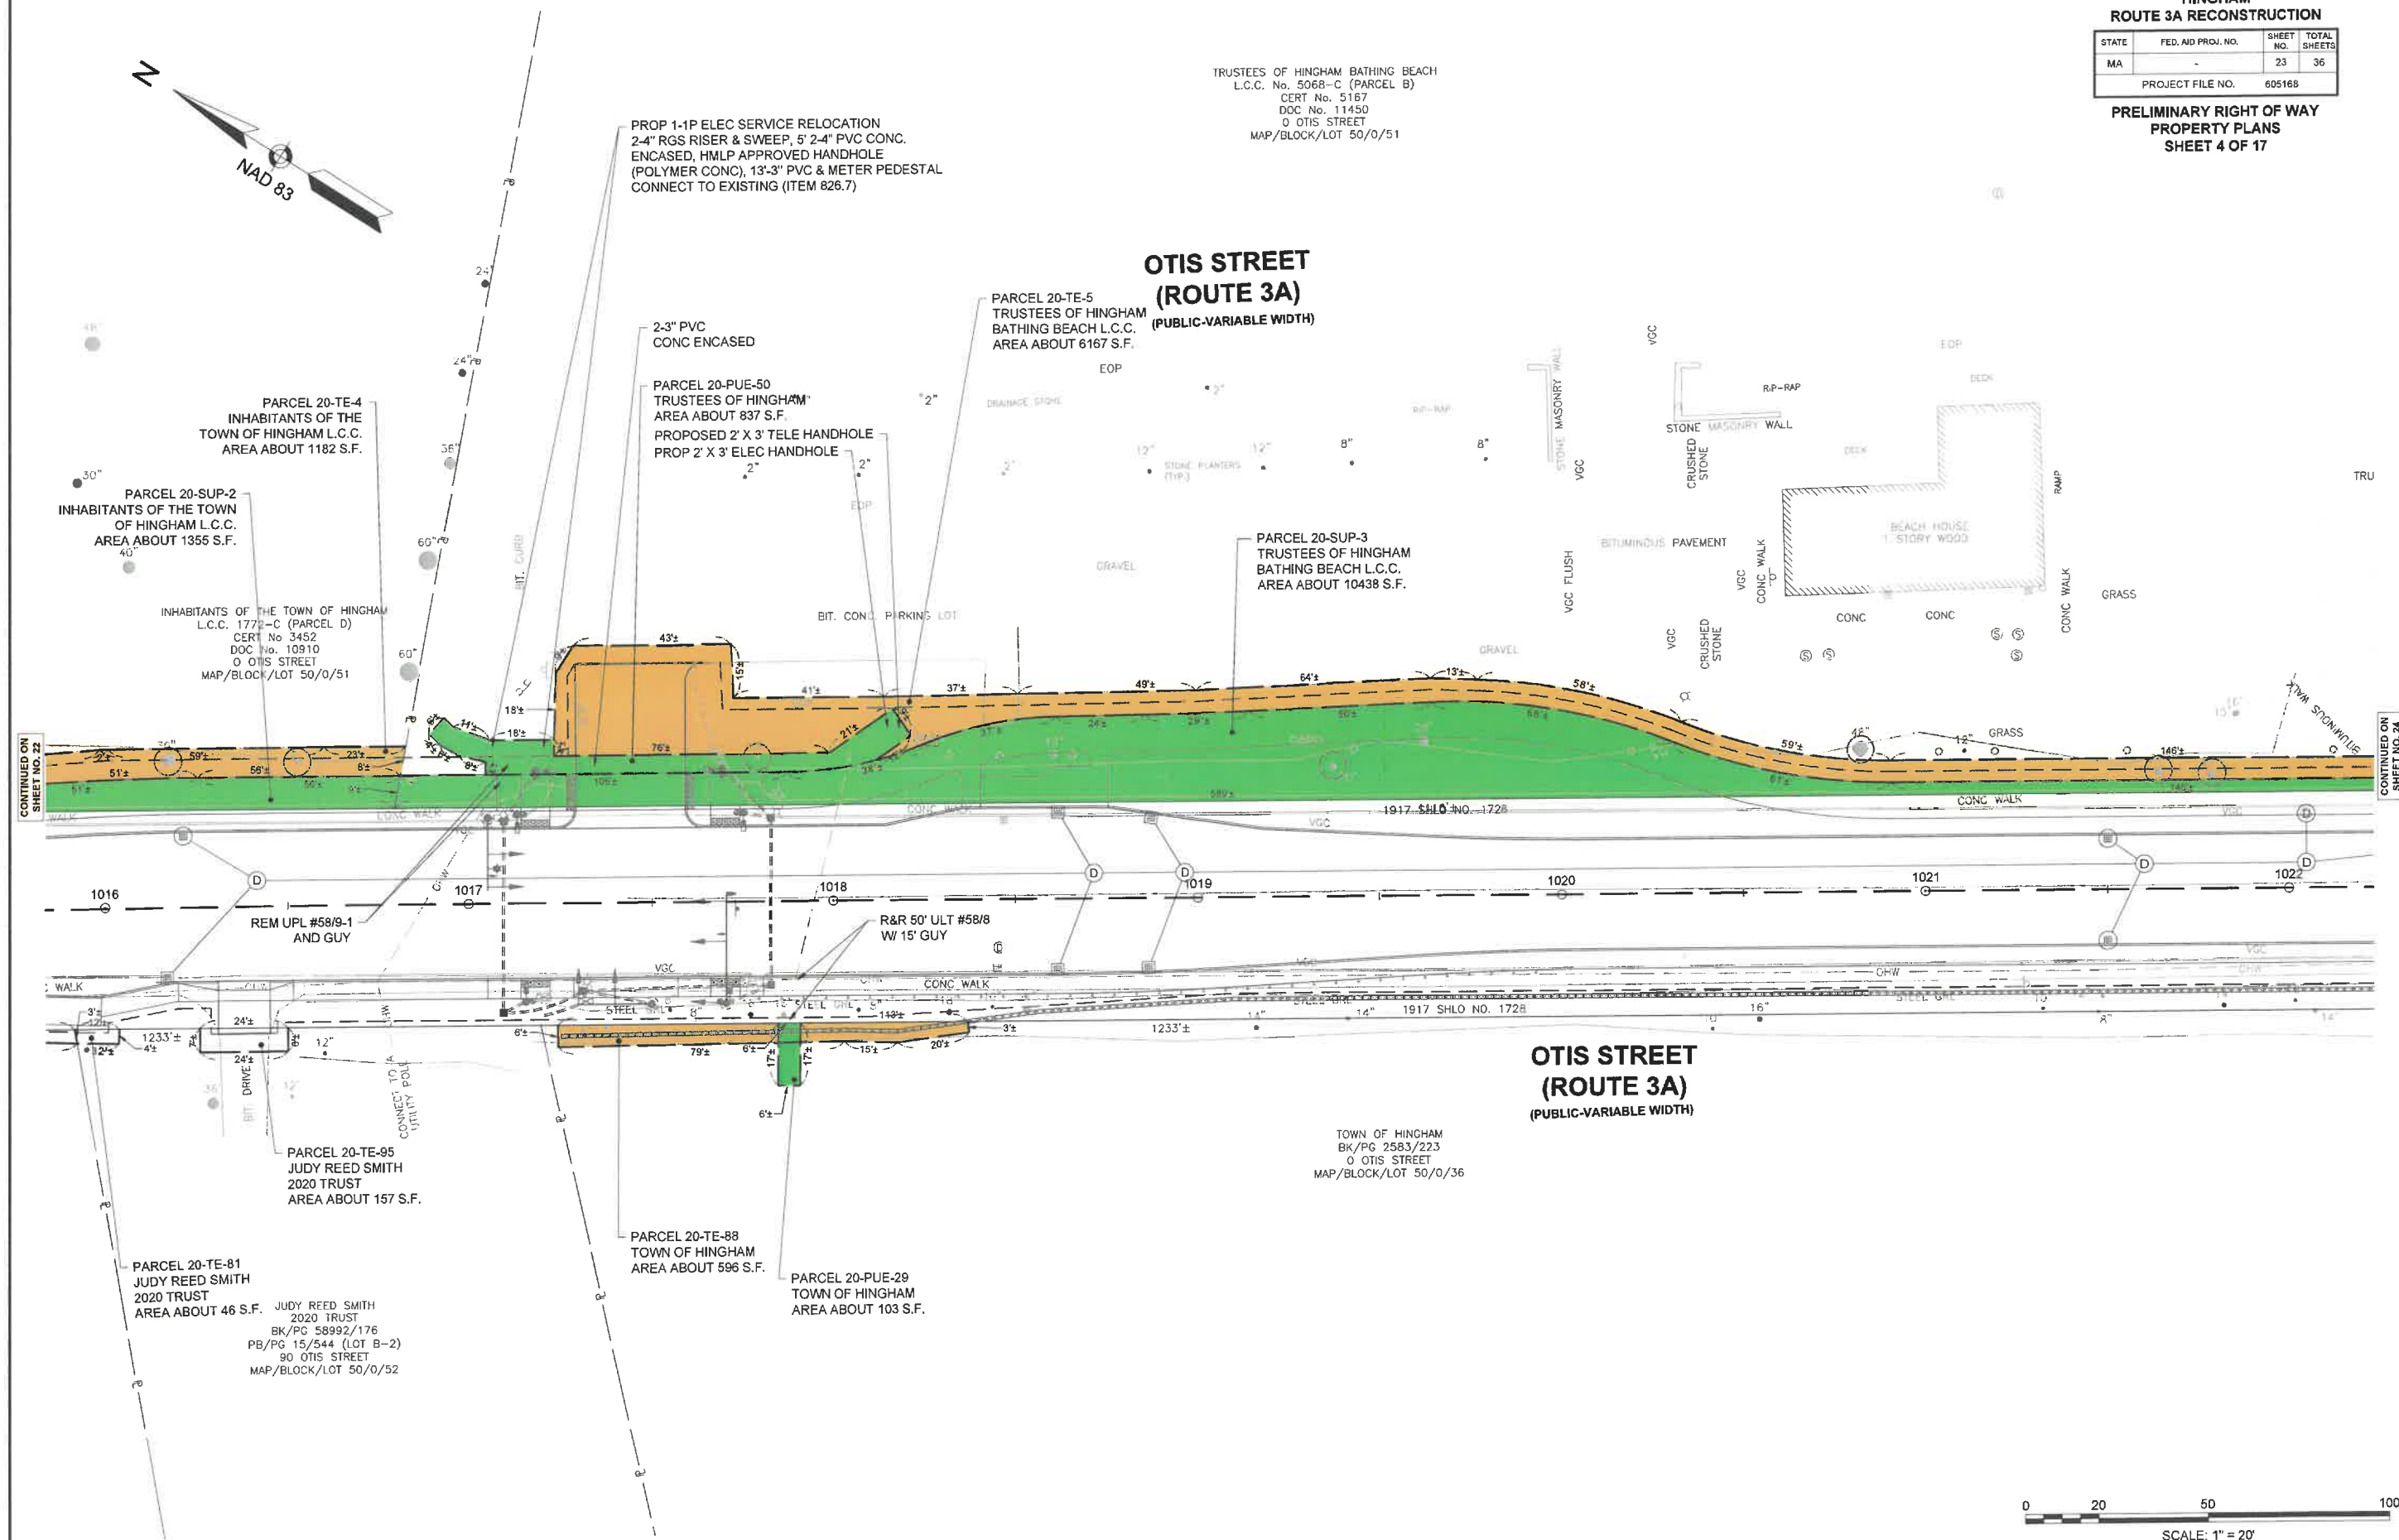



HINGHAM ROUTE 3A RECONSTRUCTION			
STATE	FED. AID PROJ. NO.	SHEET NO.	TOTAL SHEETS
MA	-	24	36
PROJECT FILE NO.		605168	

PRELIMINARY RIGHT OF WAY
PROPERTY PLANS
SHEET 5 OF 17

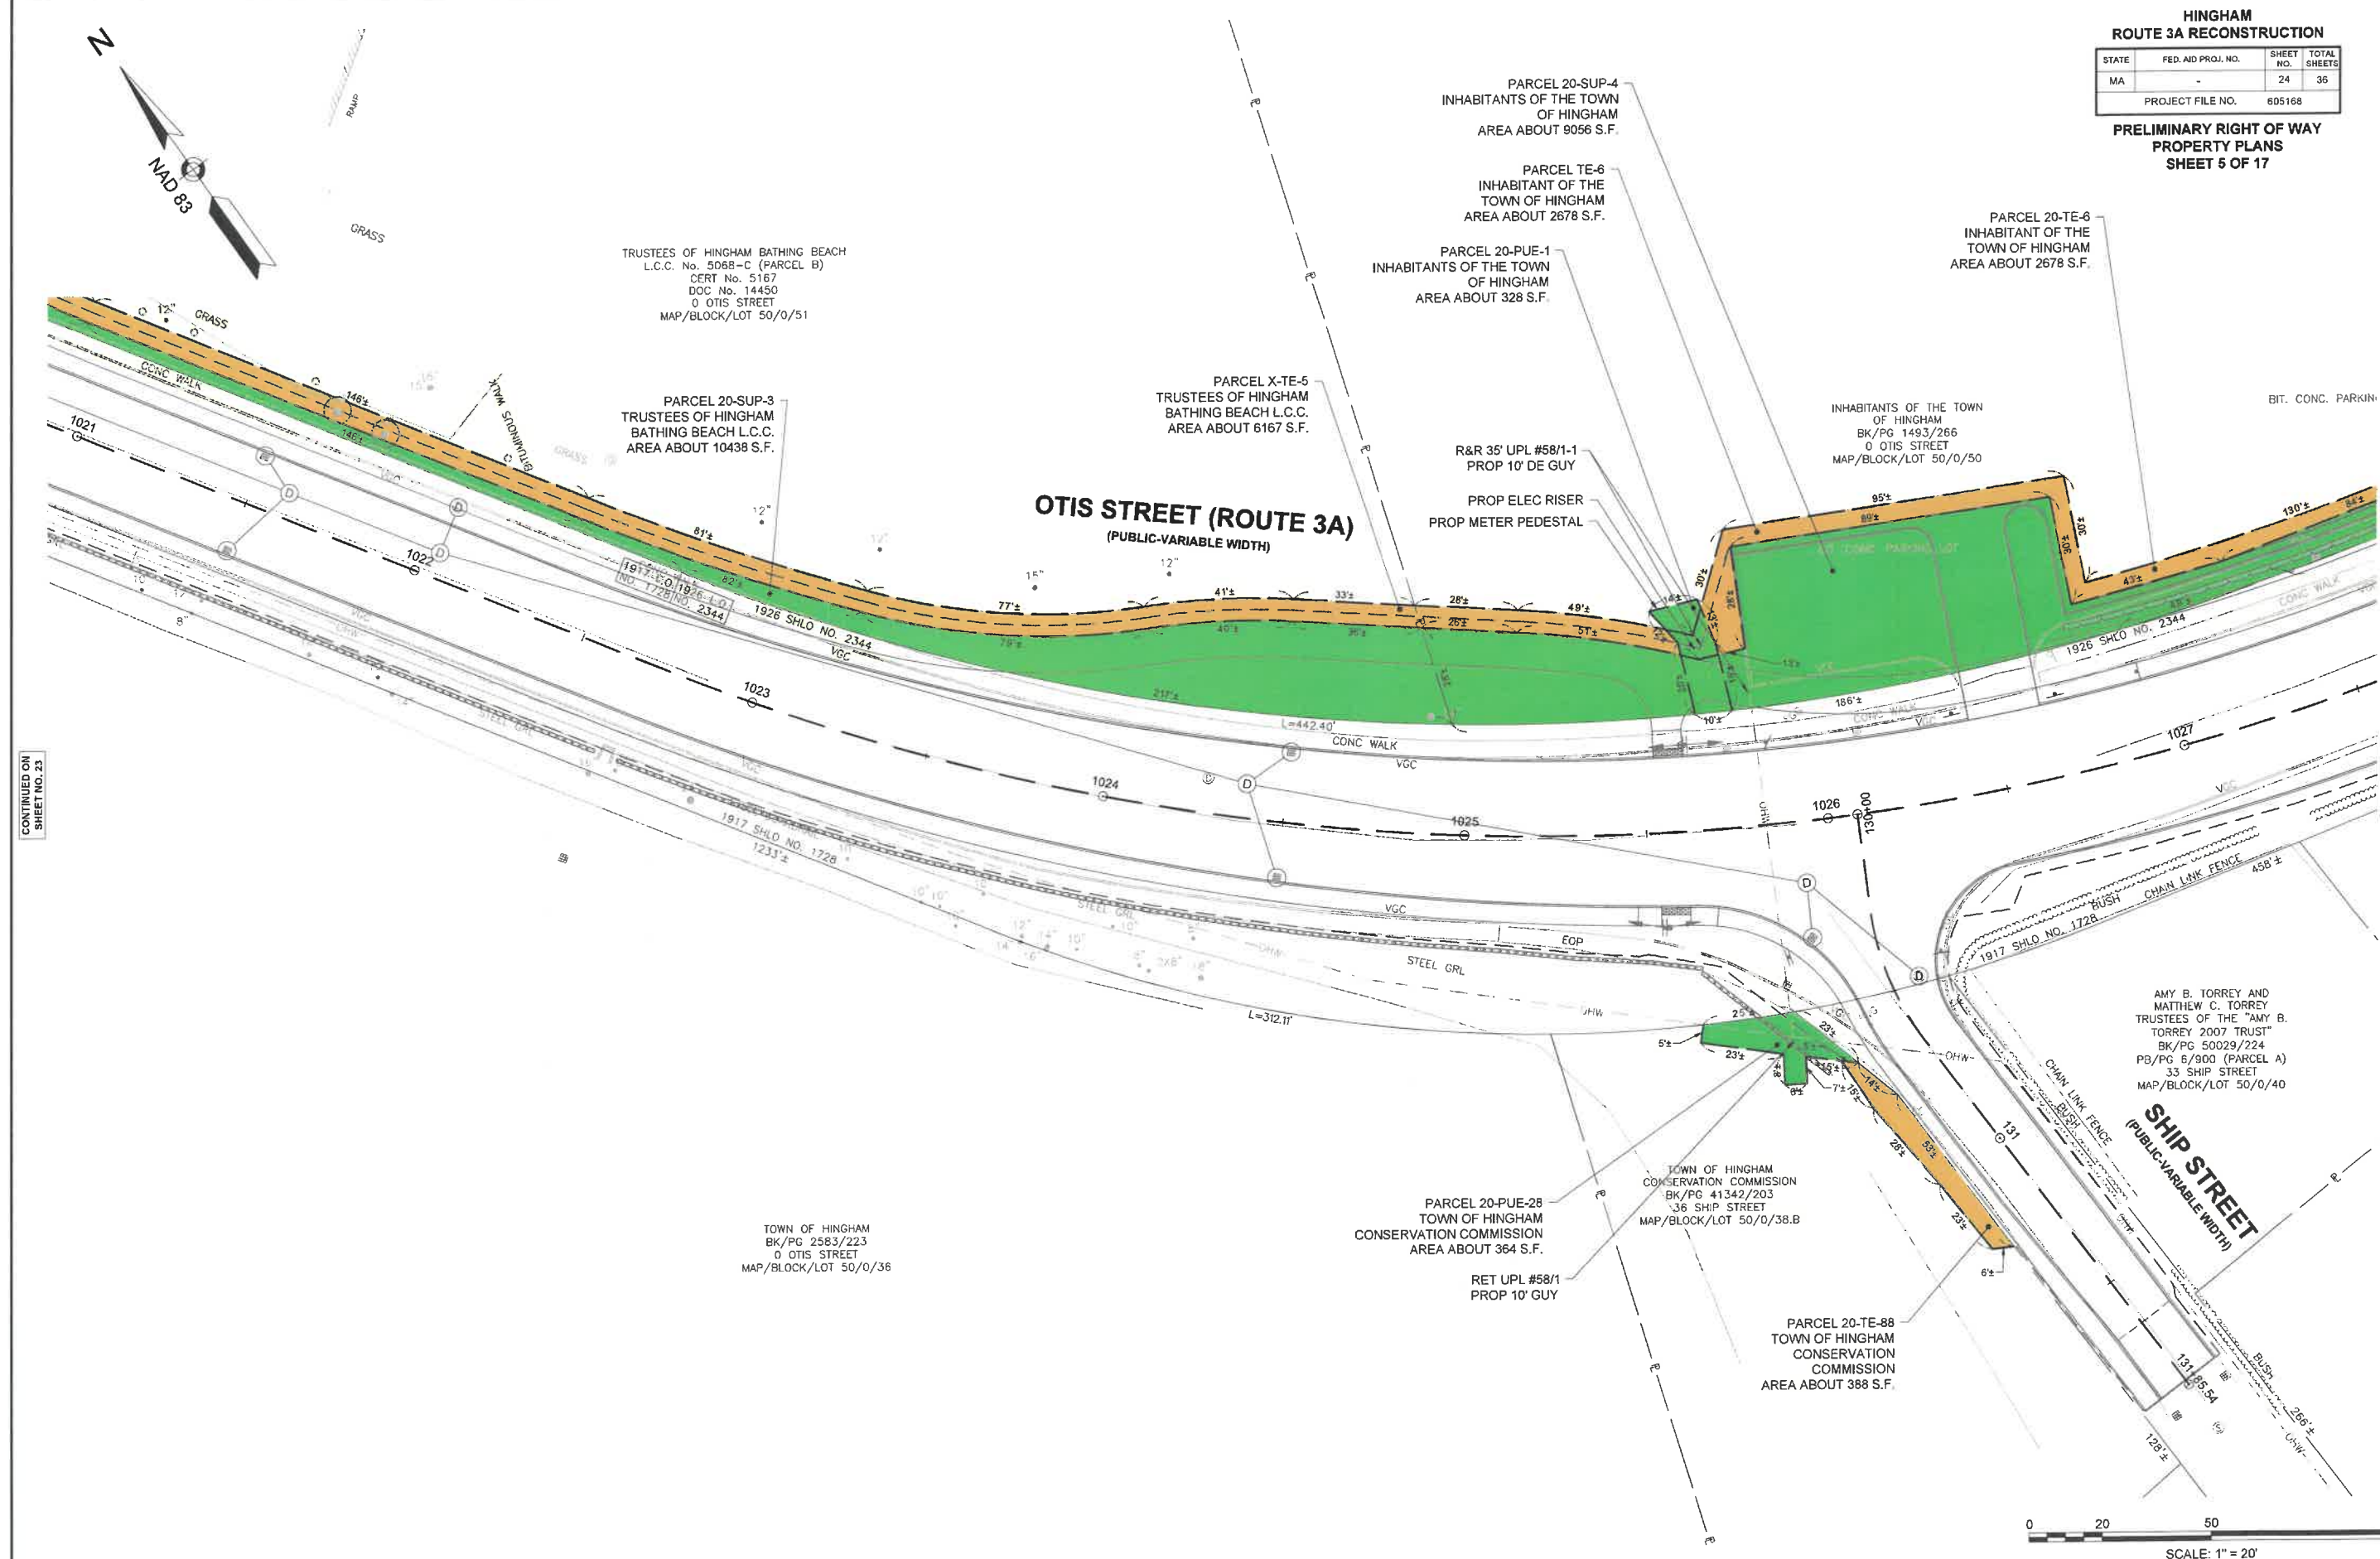

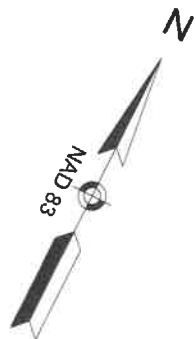


HINGHAM ROUTE 3A RECONSTRUCTION			
STATE	FED. AID PROJ. NO.	SHEET NO.	TOTAL SHEETS
MA	-	28	36
PROJECT FILE NO.		605168	
PRELIMINARY RIGHT OF WAY PROPERTY PLANS SHEET 9 OF 17			

 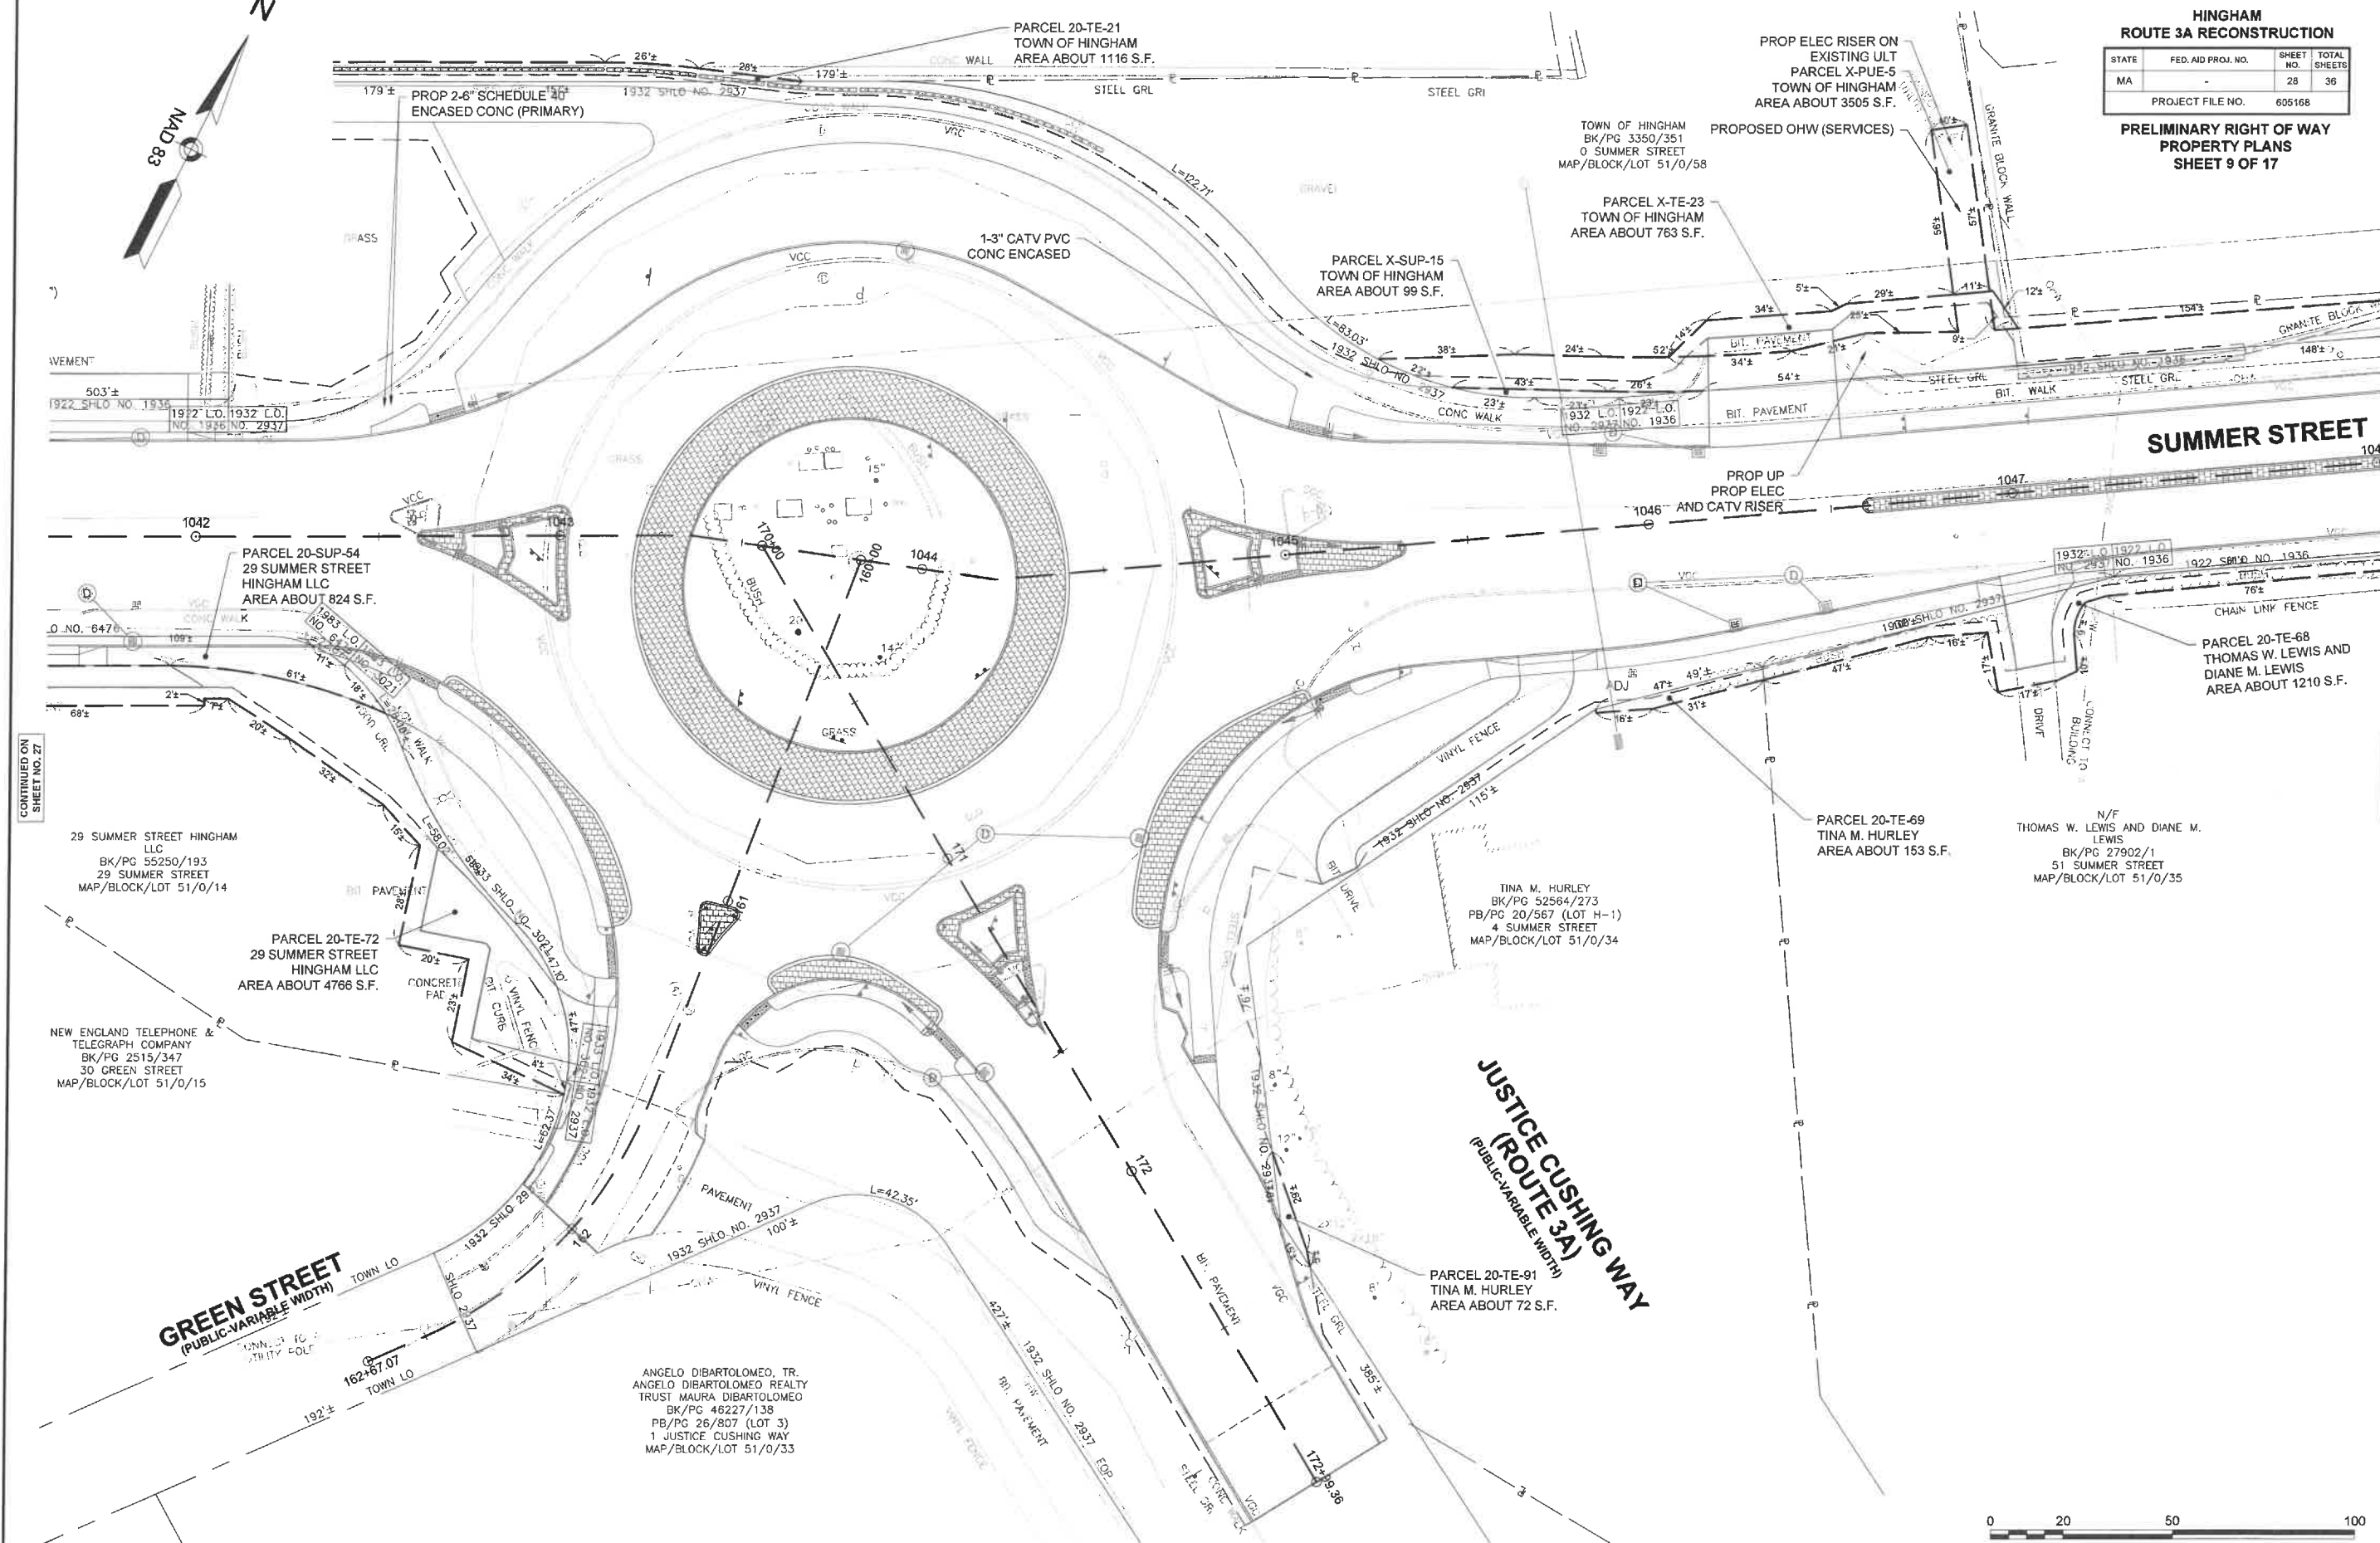


HINGHAM ROUTE 3A RECONSTRUCTION			
STATE	FED. AID PROJ. NO.	SHEET NO.	TOTAL SHEETS
MA	-	29	36
PROJECT FILE NO.		605168	


PRELIMINARY RIGHT OF WAY
PROPERTY PLANS
SHEET 10 OF 17

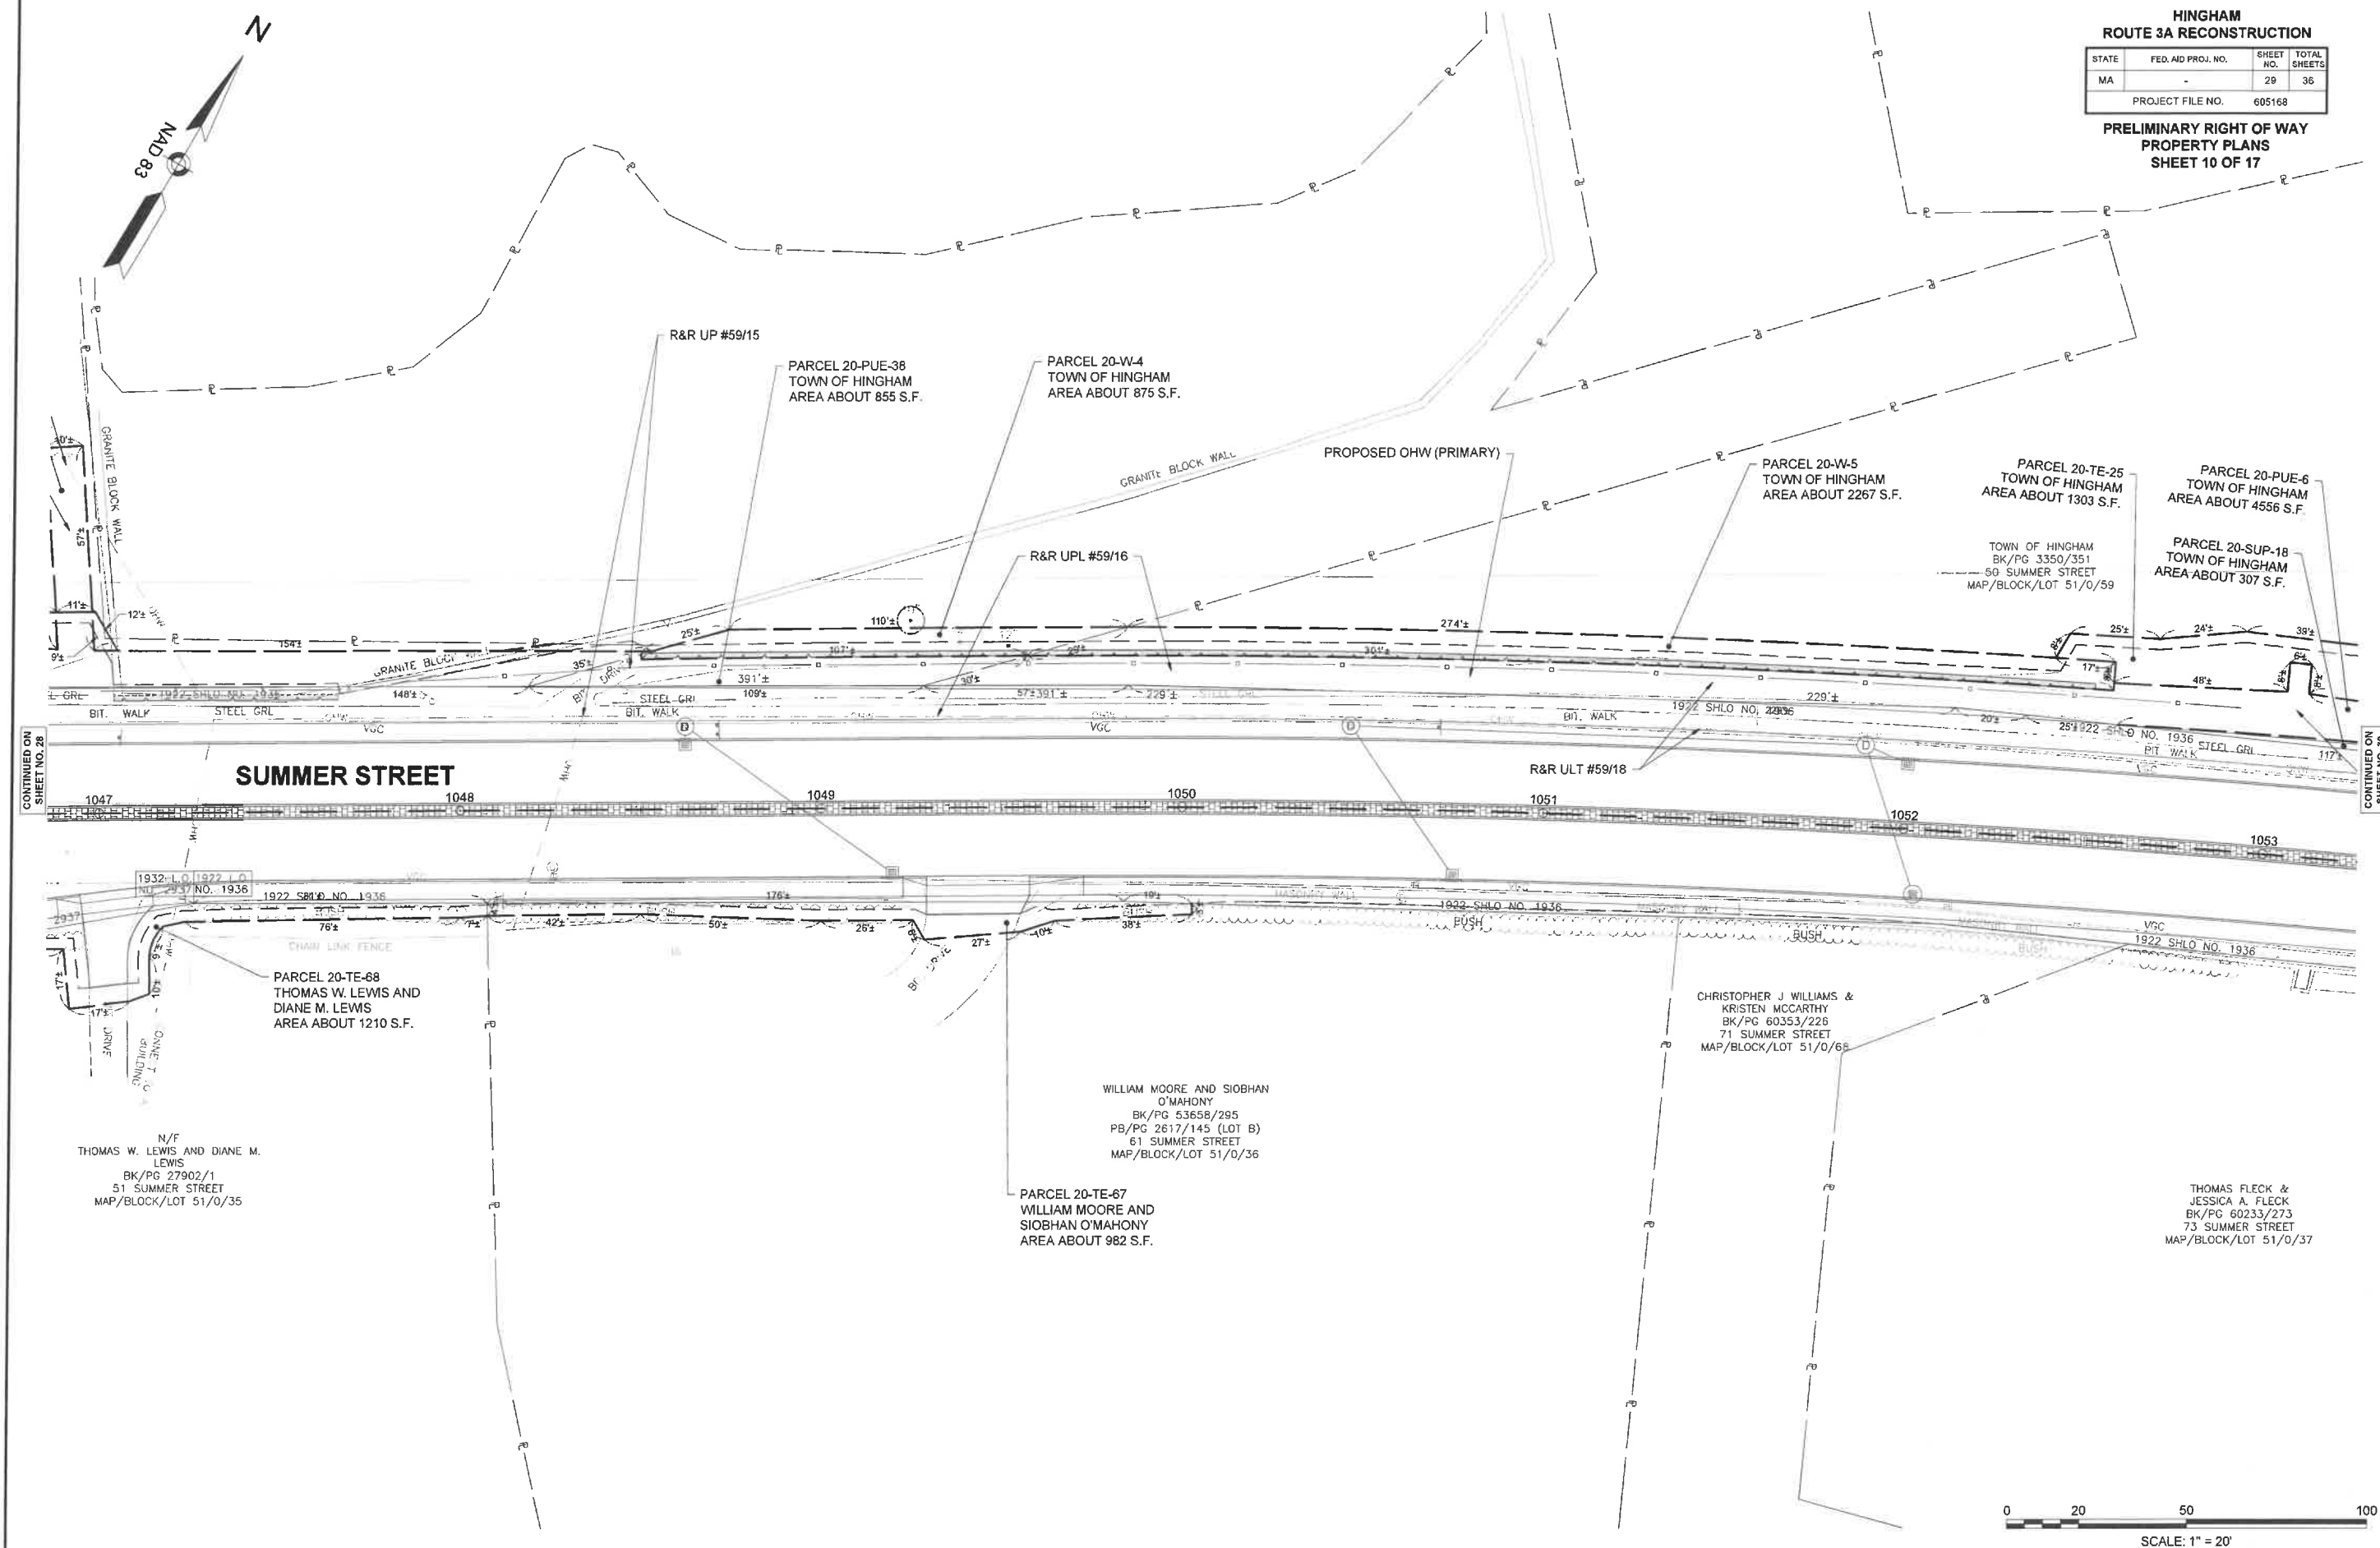

HINGHAM ROUTE 3A RECONSTRUCTION			
STATE	FED. AID PROJ. NO.	SHEET NO.	TOTAL SHEETS
MA	-	30	36
PROJECT FILE NO.		605168	

PRELIMINARY RIGHT OF WAY
PROPERTY PLANS
SHEET 11 of 17

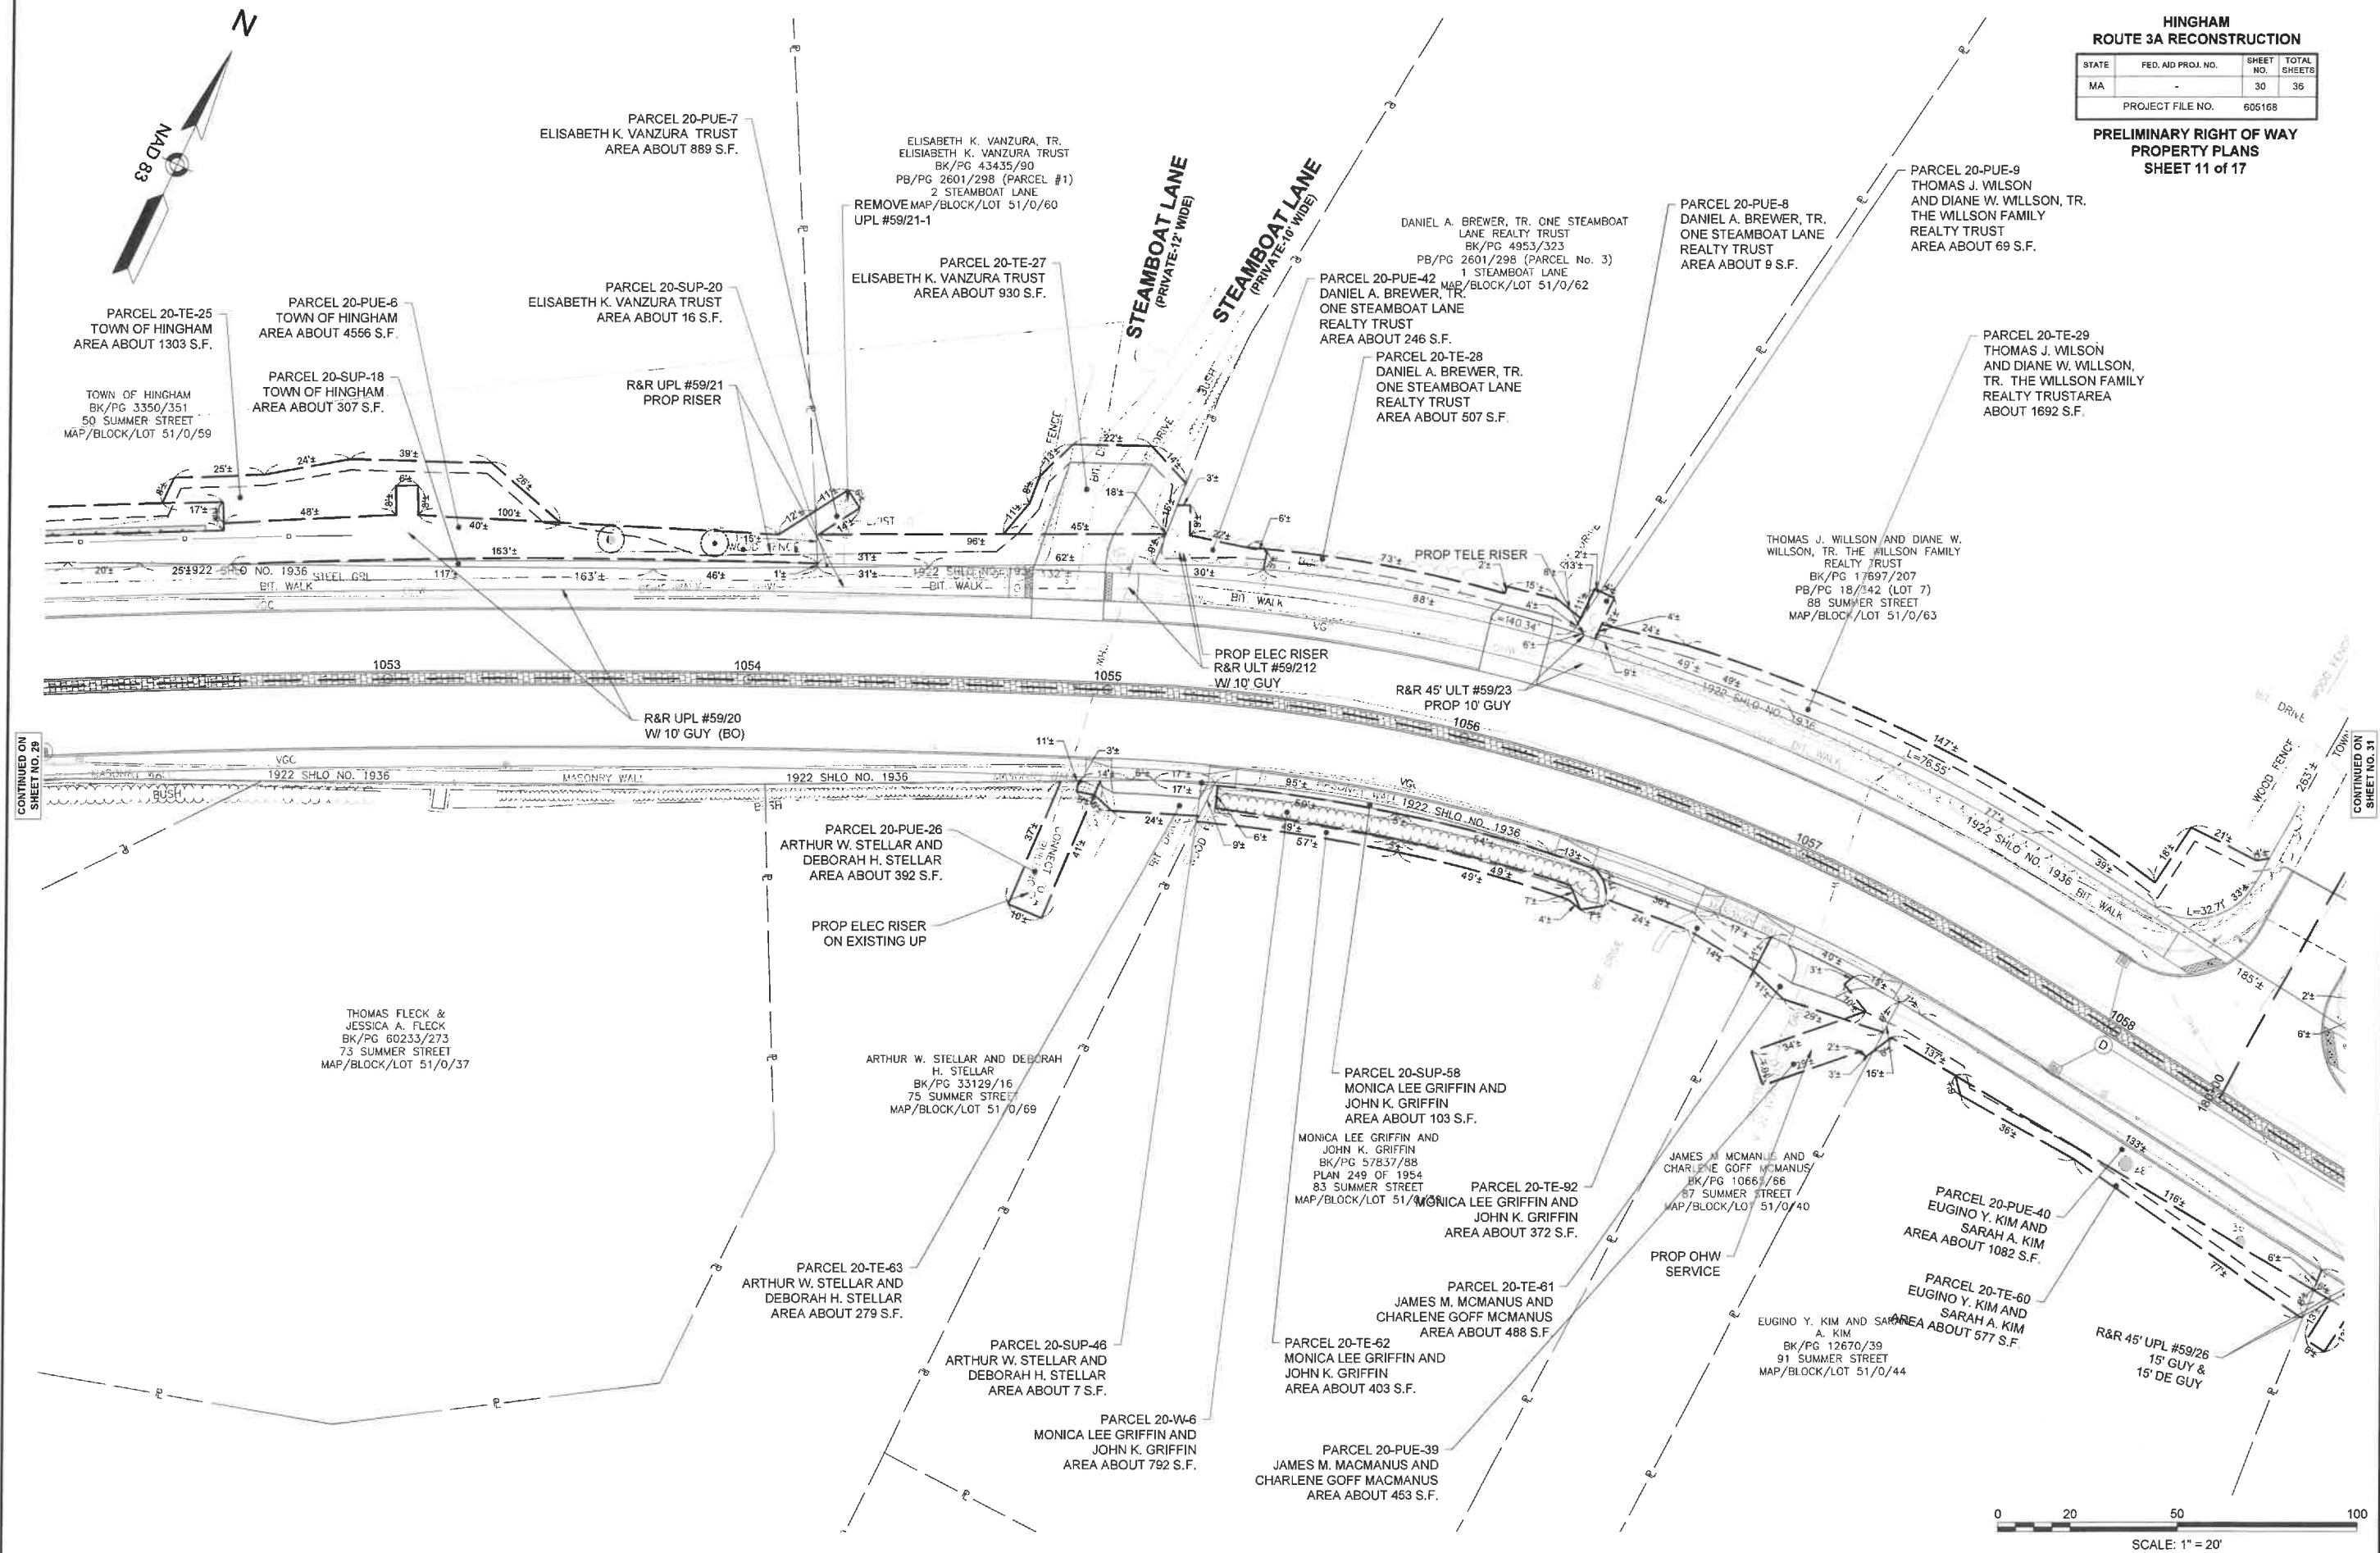

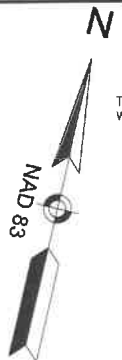

THOMAS J. WILLSON AND DIANE W. WILLSON, TR. THE WILLSON FAMILY REALTY TRUST
BK/PG 17697/207
PB/PG 18/342 (LOT 7)
88 SUMMER STREET
MAP/BLOCK/LOT 51/0/63

PARCEL 20-TE-31
JOANNA WURTELE
AREA ABOUT 21 S.F.

PROP ELEC, CATV,
AND TELE RISER
PROP UP AND
15' GUY (BO)
PARCEL 20-PUE-42
JOANNA WURTELE
AREA ABOUT 94 S.F.

JOANNA WURTELE
BK/PG 56158/108
PB/PG 18/341 (LOT 1)
1 BUTTON COVE ROAD
MAP/BLOCK/LOT 51/0/64.Acp

MATTHEW RUSCITTO AND
MEGHAN RUSCITTO
BK/PG 48312/65
PB/PG 6/611
104 SUMMER STREET
MAP/BLOCK/LOT 51/0/65

PARCEL 20-TE-32
MATTHEW RUSCITTO AND
MEGHAN RUSCITTO
AREA ABOUT 753 S.F.

PARCEL 20-PUE-11
MATTHEW RUSCITTO AND
MEGHAN RUSCITTO
AREA ABOUT 496 S.F.

JAY SNOWDEN AND
SHANNON M. SNOWDEN
BK/PG 45729/52
PB/PG 7/114
110 SUMMER STREET
MAP/BLOCK/LOT 52/0/1

PARCEL 20-TE-33
JAY SNOWDEN AND
SHANNON M. SNOWDEN
AREA ABOUT 726 S.F.

PARCEL X-PUE-13
JAY SNOWDEN AND
SHANNON M. SNOWDEN
AREA ABOUT 187 S.F.

PROP 1-1P ELEC SERVICE RELOCATION:
3" RGS RISER & SWEEP, 15'-3" PVC &
HMLP APPROVED HANDHOLE
(POLYMER CONC) CONNECT TO
EXISTING (ITEM 626.7)

PARCEL 20-TE-34
JAY SNOWDEN AND
SHANNON M. SNOWDEN
AREA ABOUT 465 S.F.

PARCEL 20-PUE-40
EUGINO Y. KIM AND
SARAH A. KIM
AREA ABOUT 1082 S.F.

PARCEL 20-TE-60
EUGINO Y. KIM AND
SARAH A. KIM
AREA ABOUT 577 S.F.

ND SARAH
10/39
STREET
51/0/44

R&R 45' UPL #59/26
15' GUY &
15' DE GUY

PARCEL 20-PUE-25
CHRISTINA M. VITTORINI AND
JASON VITTORINI
AREA ABOUT 858 S.F.

CHRISTINA M. VITTORINI AND
JASON VITTORINI
BK/PG 44941/189
1 BARNES ROAD
MAP/BLOCK/LOT 51/0/45

PARCEL 20-TE-93
AMANDA SHIELDS AND
CLARK SHIELDS
AREA ABOUT 115 S.F.

PARCEL 20-PUE-24
AMANDA SHIELDS AND
CLARK SHIELDS
AREA ABOUT 445 S.F.

PARCEL 20-TE-58
AMANDA SHIELDS AND
CLARK SHIELDS
AREA ABOUT 620 S.F.

AMANDA SHIELDS AND
CLARK SHIELDS
BK/PG 59085/163
PB/PG 10/778
105 R SUMMER STREET
MAP/BLOCK/LOT 52/0/4

PARCEL 20-PUE-41
AMANDA SHIELDS AND
CLARK SHIELDS
AREA ABOUT 87 S.F.


BENJAMIN MARK DULIEU AND
SARAH CADIGAN DULIEU
BK/PG 47900/267
PLAN 291 OF 1952
115 SUMMER STREET
MAP/BLOCK/LOT 52/0/5.B

VINCENT A. MANGILI
BK/PG 16326/254
109 SUMMER STREET
MAP/BLOCK/LOT 52/0/5

R&R 35' UPL #59/30A
PROP 8' DE GUY

R&R 45' UPL #59/28
W/ 10' GUY (BO)

R&R 45' UPL #59/29
W/ 15' GUY

 

CONTINUED ON
SHEET NO. 30


CONTINUED ON
SHEET NO. 32


HINGHAM ROUTE 3A RECONSTRUCTION			
STATE	FED. AID PROJ. NO.	SHEET NO.	TOTAL SHEETS
MA	-	31	36
PROJECT FILE NO.		605168	

PRELIMINARY RIGHT OF WAY
PROPERTY PLANS
SHEET 12 OF 17

HINGHAM ROUTE 3A RECONSTRUCTION			
STATE	FED. AID PROJ. NO.	SHEET NO.	TOTAL SHEETS
MA	-	32	38
PROJECT FILE NO.		605168	



PRELIMINARY RIGHT OF WAY
PROPERTY PLANS
SHEET 13 OF 17

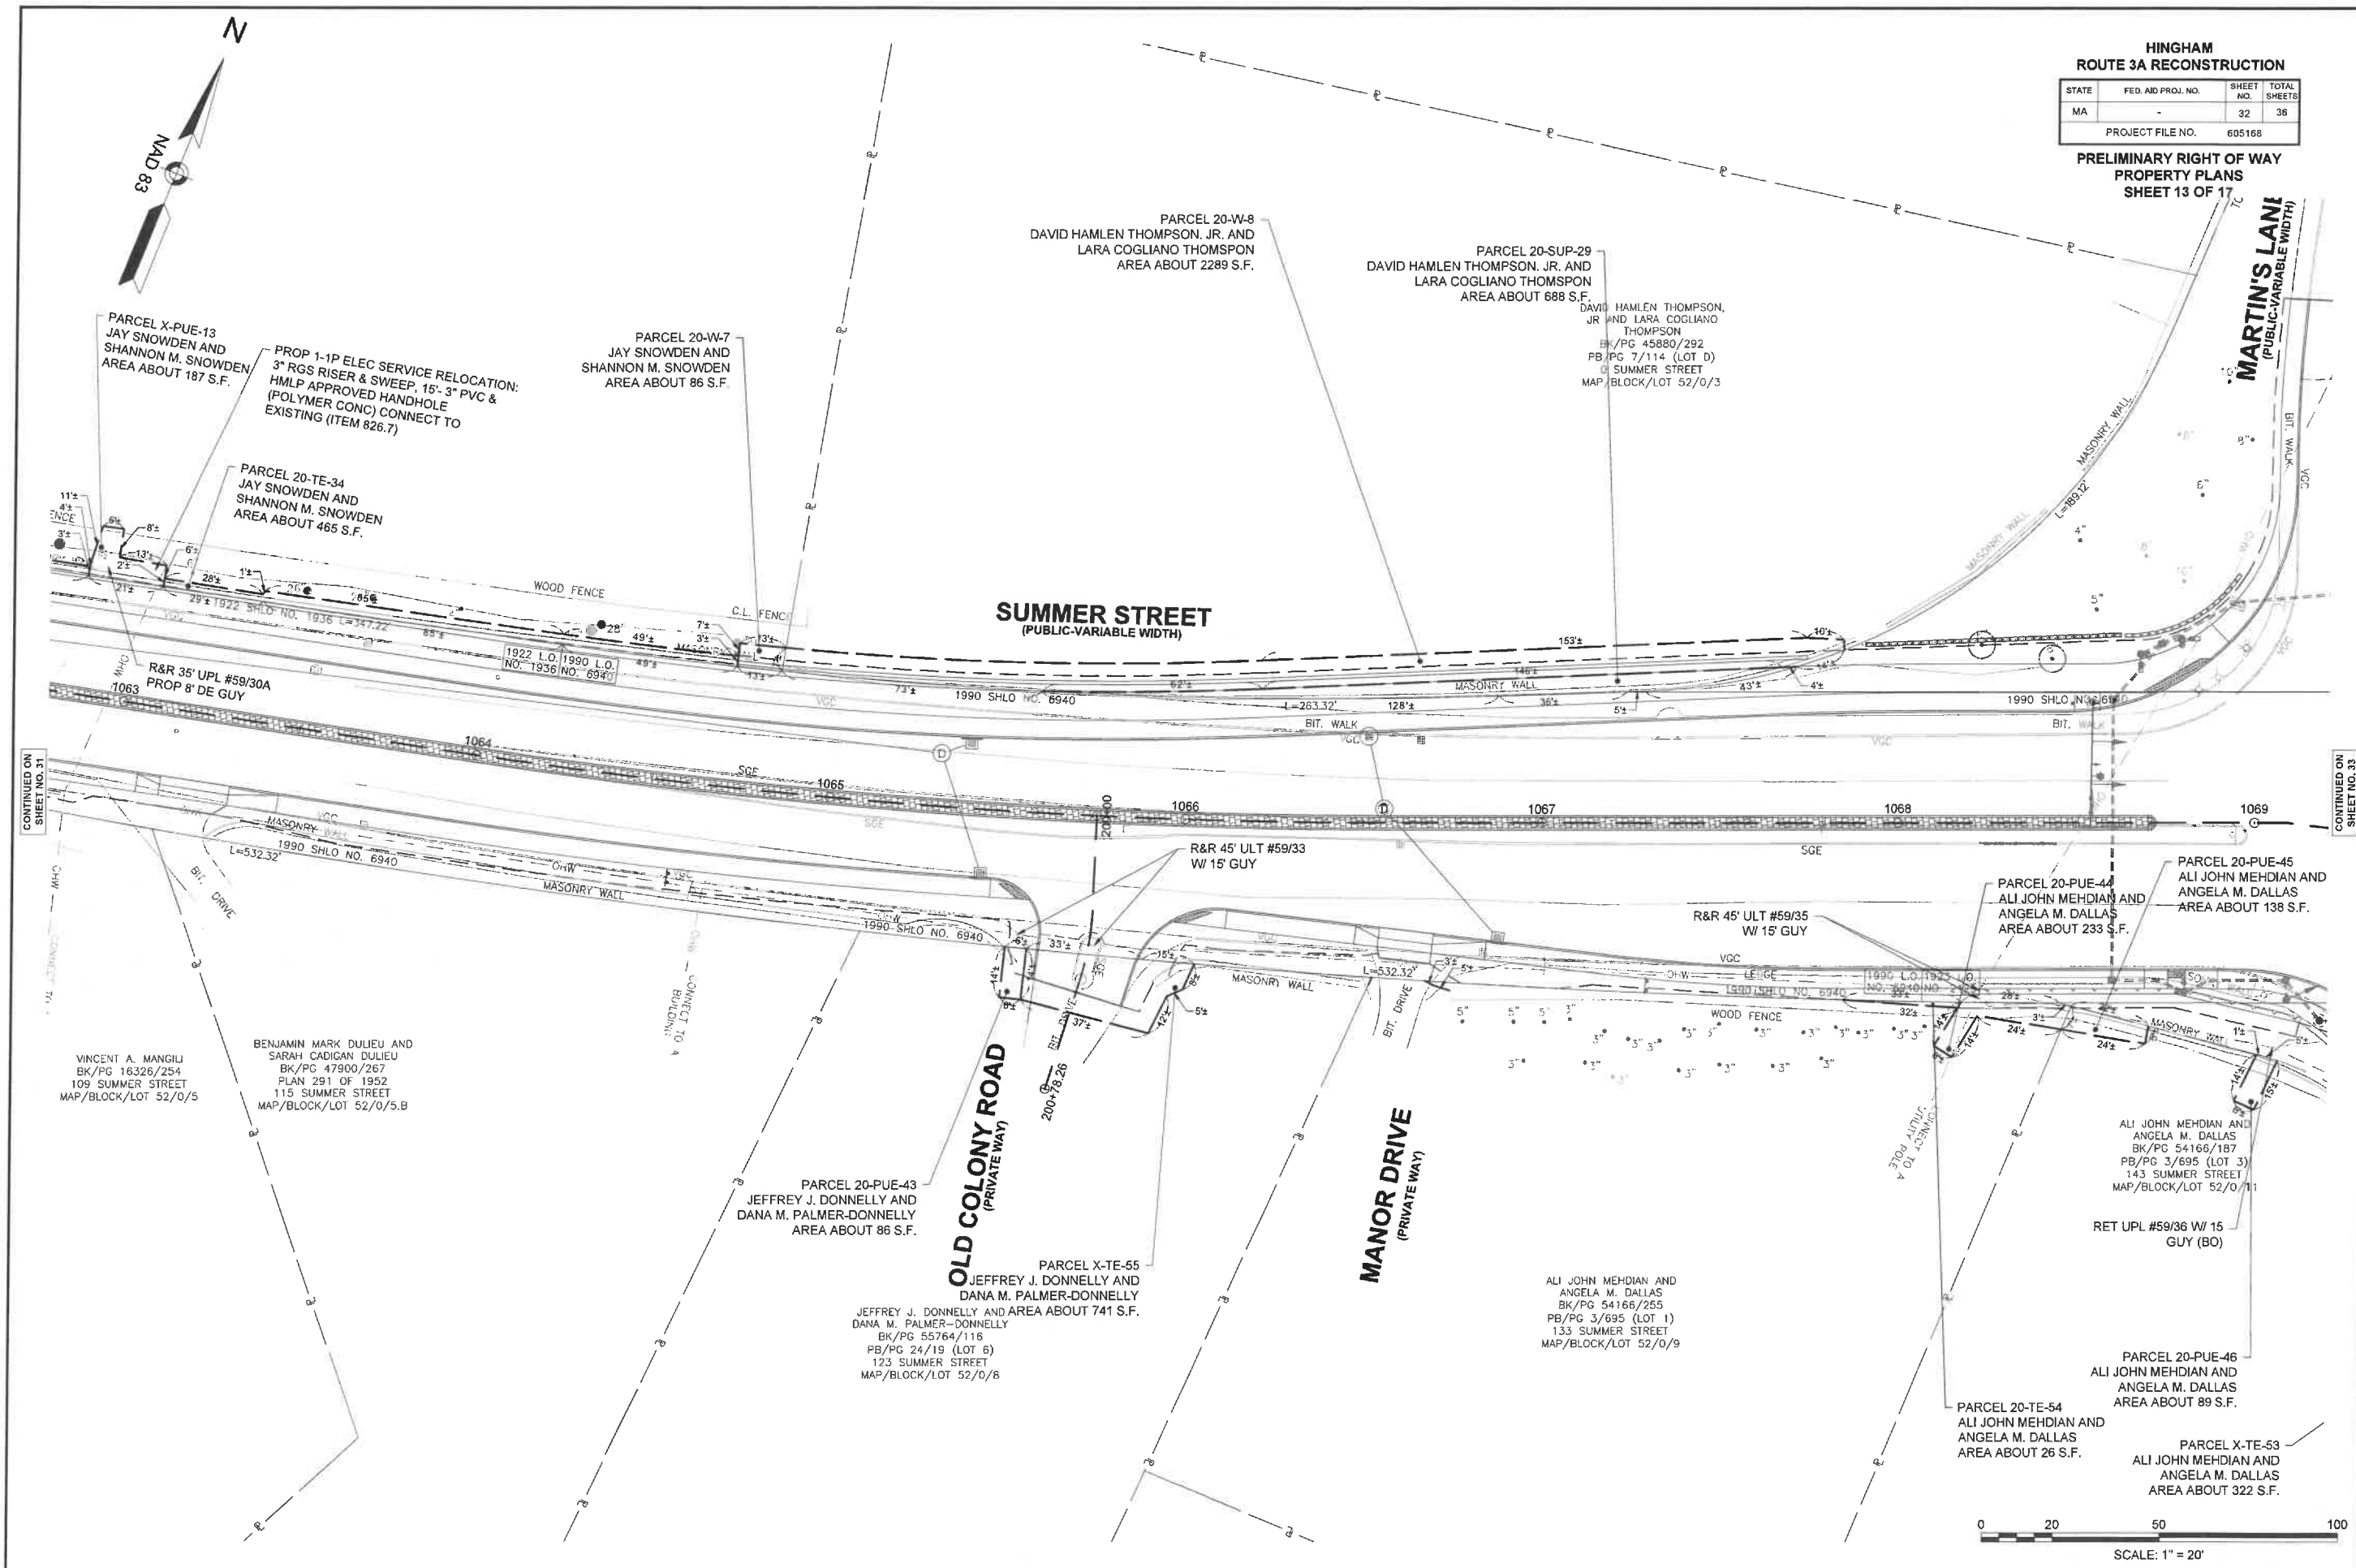

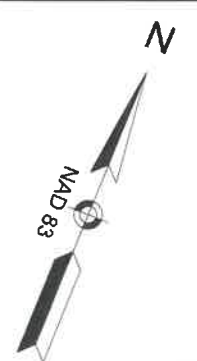

HINGHAM ROUTE 3A RECONSTRUCTION			
STATE	FED. AID PROJ. NO.	SHEET NO.	TOTAL SHEETS
MA	-	33	36
PROJECT FILE NO.		605168	

PRELIMINARY RIGHT OF WAY
PROPERTY PLANS
SHEET 14 OF 17

 
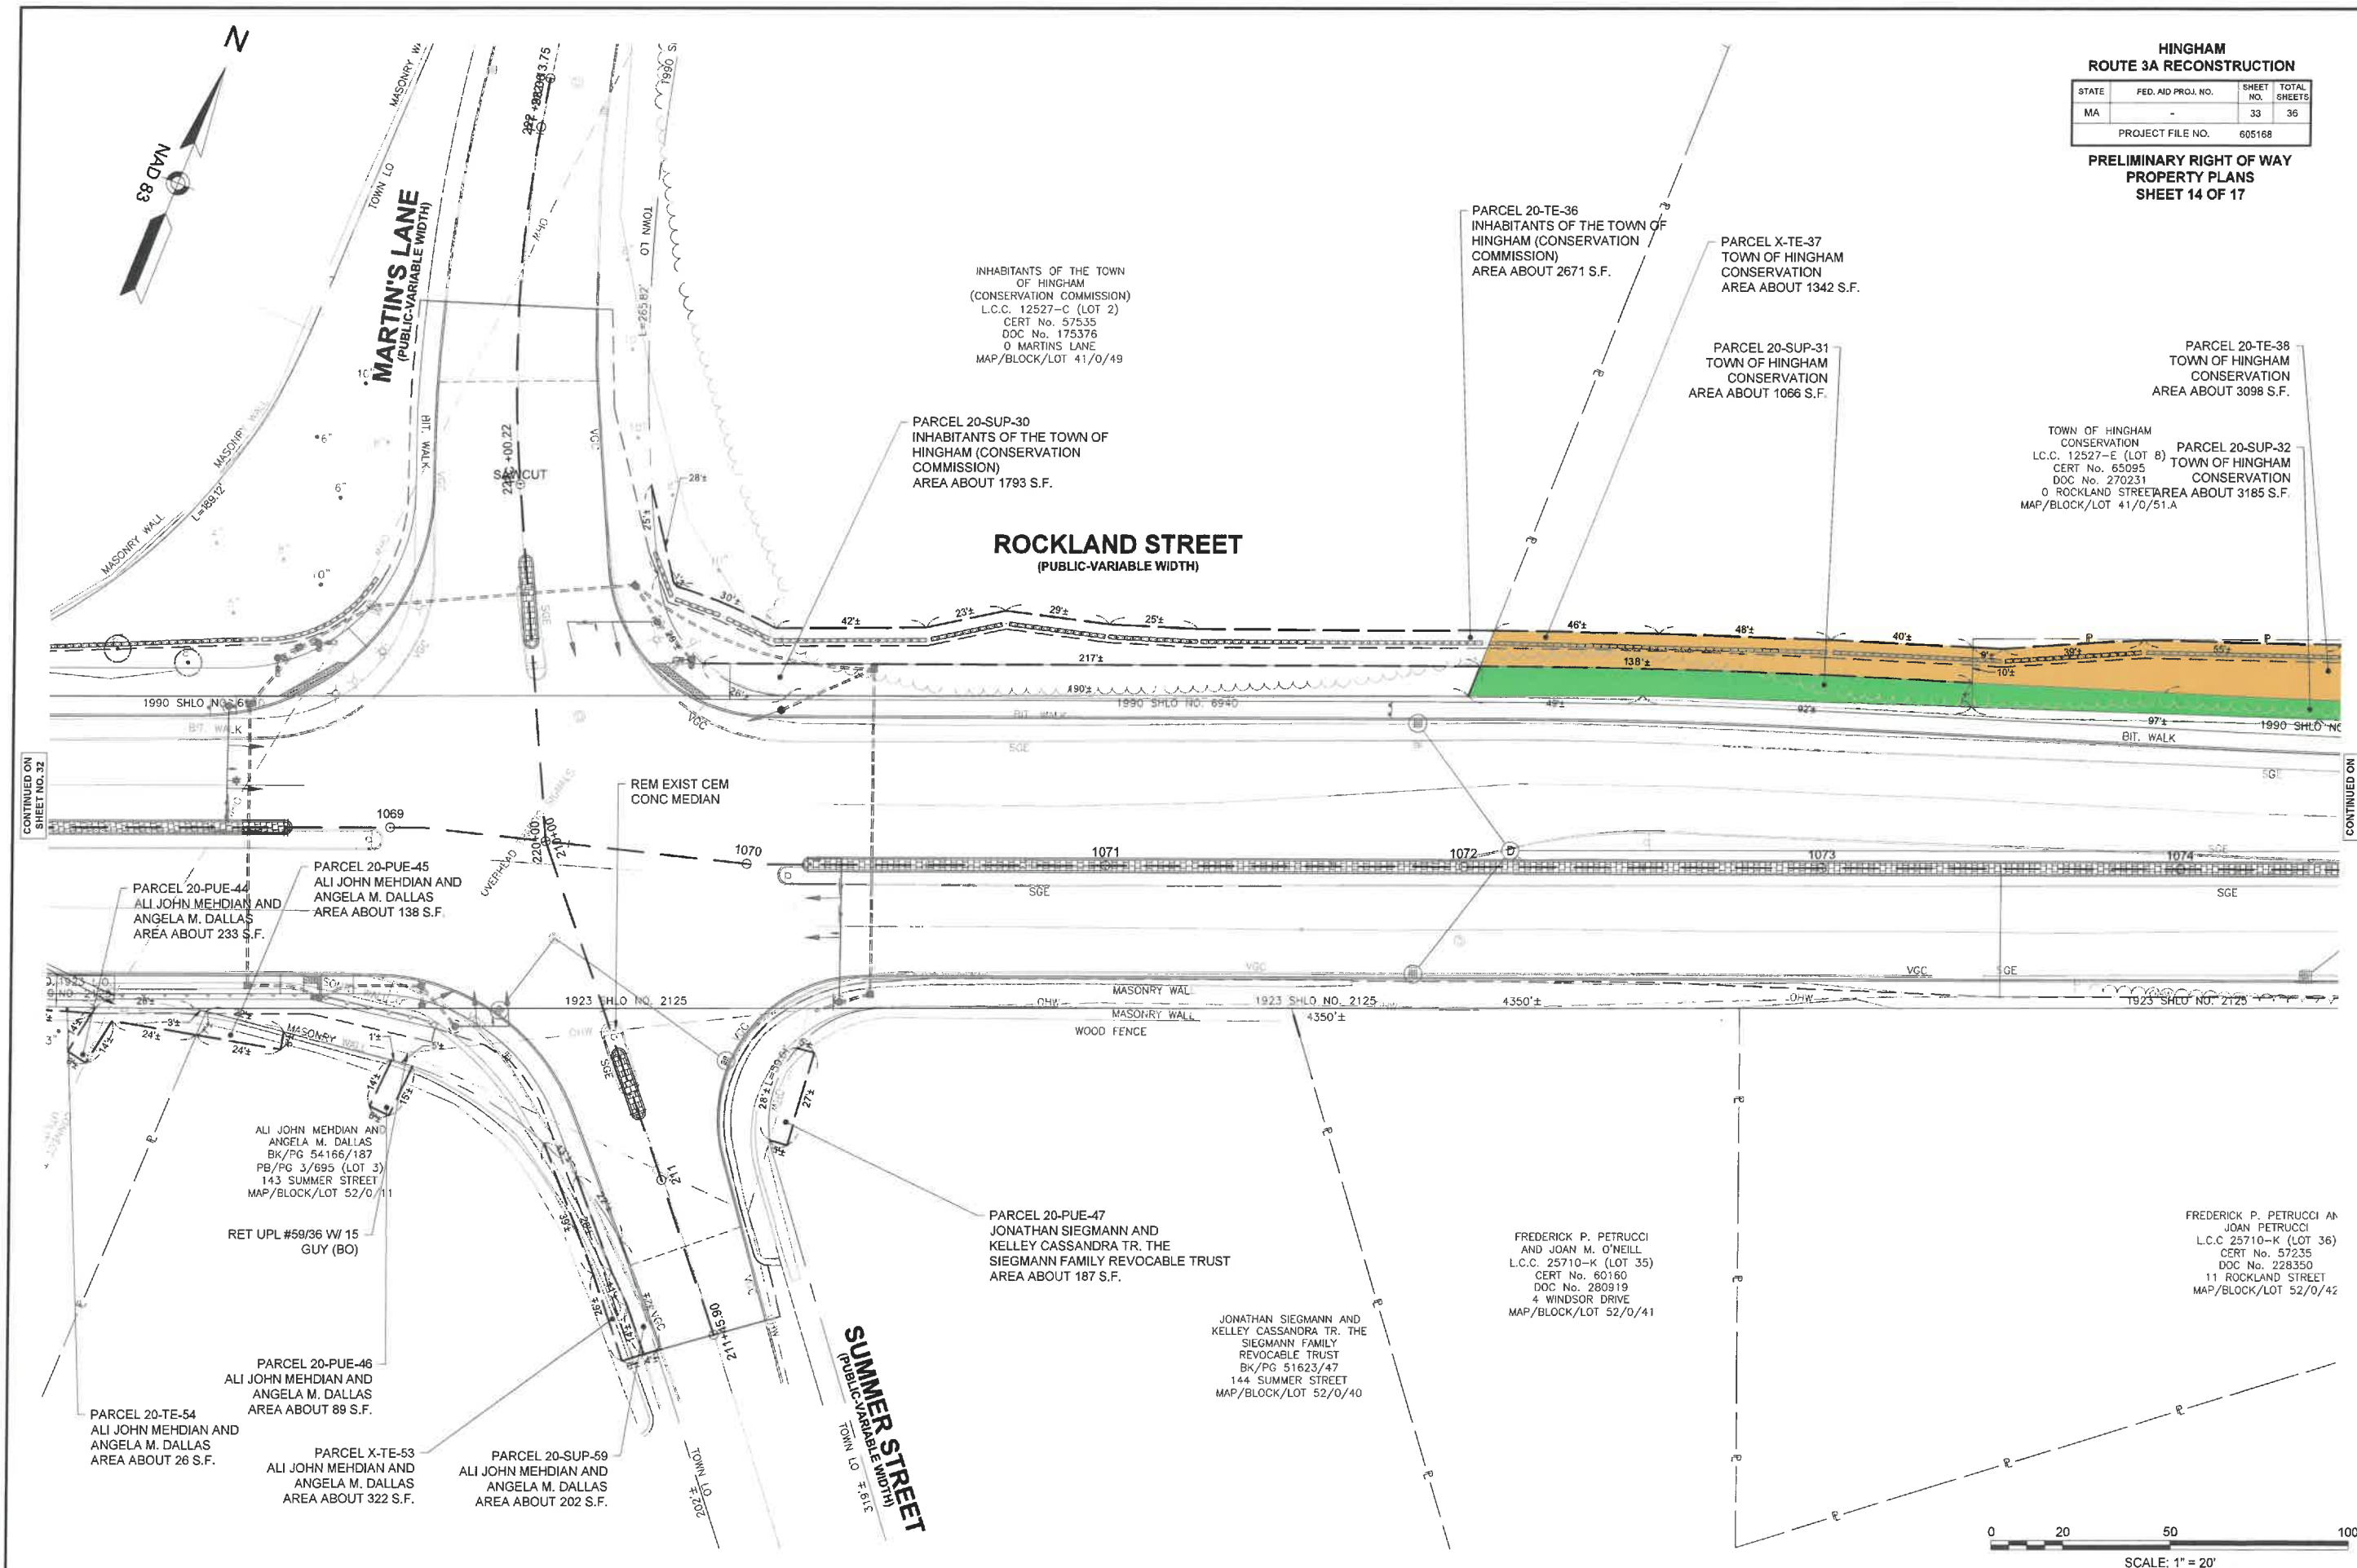


**HINGHAM
ROUTE 3A RECONSTRUCTION**

STATE	FED. AID PROJ. NO.	SHEET NO.	TOTAL SHEETS
MA	-	34	36

PROJECT FILE NO. 605168

**PRELIMINARY RIGHT OF WAY
PROPERTY PLANS
SHEET 15 OF 17**

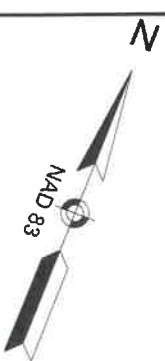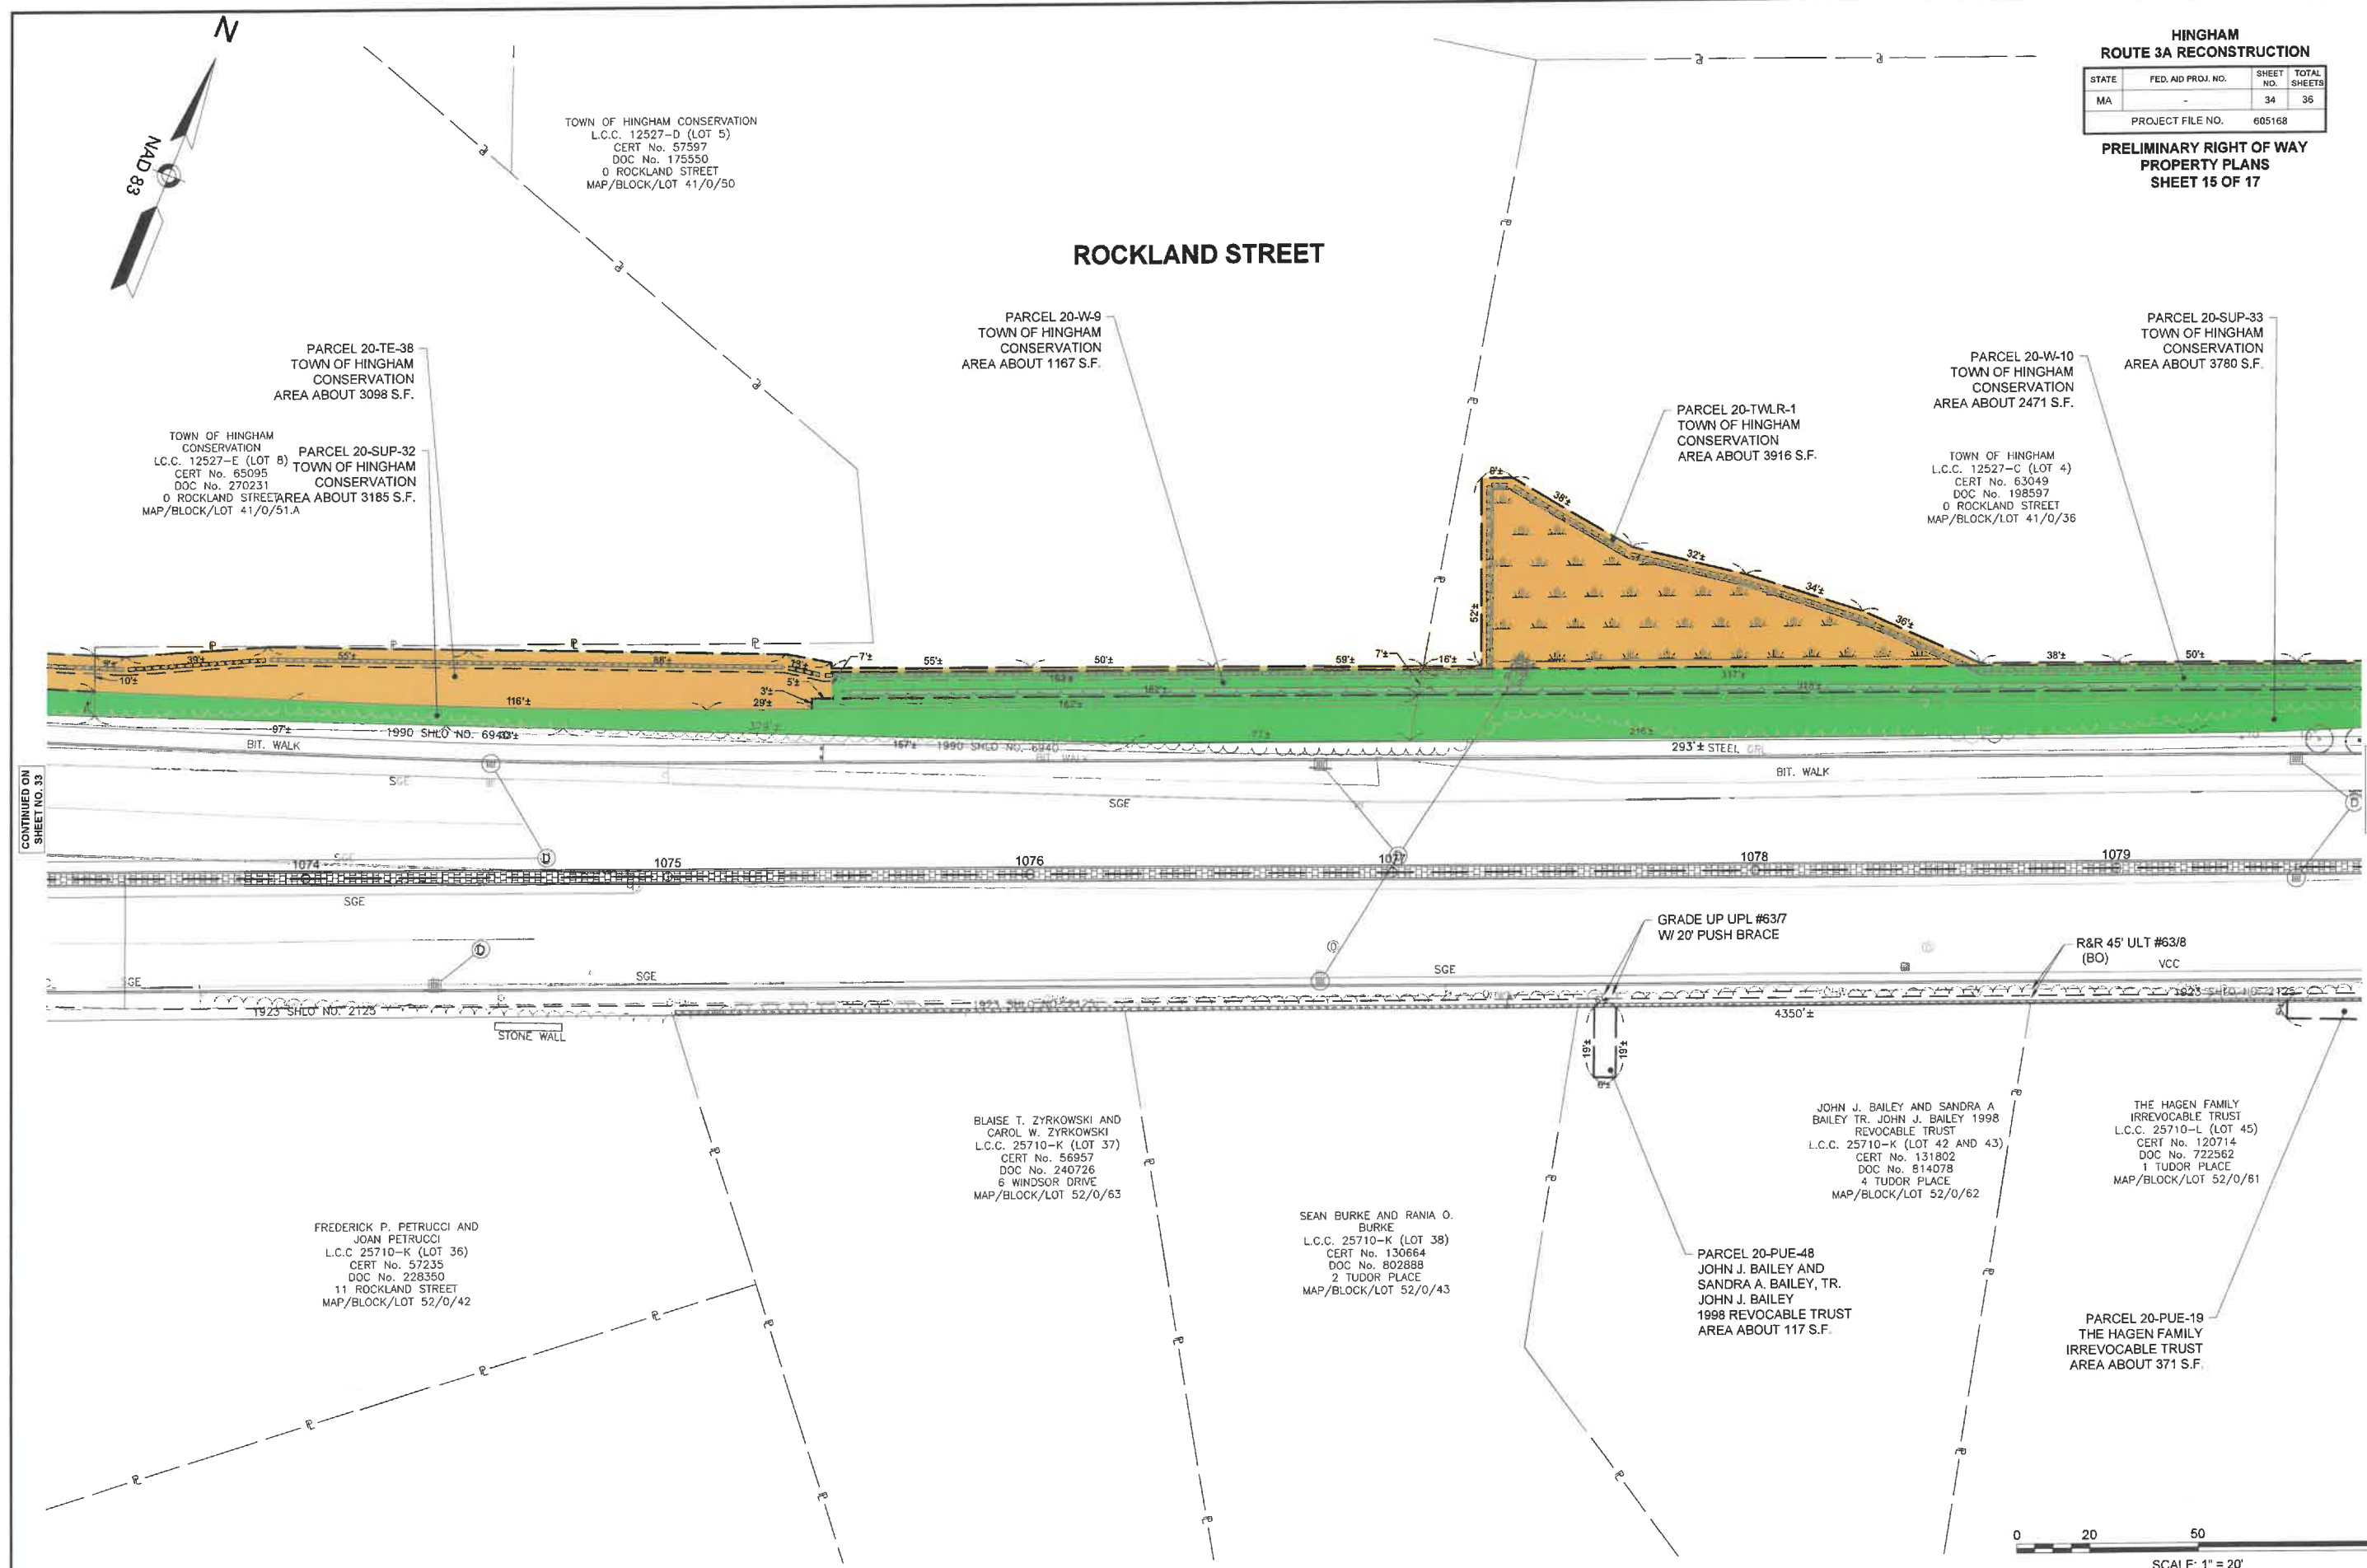

ROCKLAND STREET

PARCEL 20-TE-38
TOWN OF HINGHAM
CONSERVATION
AREA ABOUT 3098 S.F.

TOWN OF HINGHAM
CONSERVATION
L.C.C. 12527-E (LOT 8)
CERT No. 65095
DOC No. 270231
0 ROCKLAND STREET
MAP/BLOCK/LOT 41/0/51.A

TOWN OF HINGHAM CONSERVATION
L.C.C. 12527-D (LOT 5)
CERT No. 57597
DOC No. 175550
0 ROCKLAND STREET
MAP/BLOCK/LOT 41/0/50

PARCEL 20-W-9
TOWN OF HINGHAM
CONSERVATION
AREA ABOUT 1167 S.F.

PARCEL 20-TWLR-1
TOWN OF HINGHAM
CONSERVATION
AREA ABOUT 3916 S.F.

PARCEL 20-W-10
TOWN OF HINGHAM
CONSERVATION
AREA ABOUT 2471 S.F.

TOWN OF HINGHAM
L.C.C. 12527-C (LOT 4)
CERT No. 63049
DOC No. 198597
0 ROCKLAND STREET
MAP/BLOCK/LOT 41/0/36

PARCEL 20-SUP-33
TOWN OF HINGHAM
CONSERVATION
AREA ABOUT 3780 S.F.

1990 SHLO NO. 69400

1990 SHLO NO. 69400

293' STEEL CR

1074

1075

1076

1077

1078

1079

1925 SHLO NO. 2125

STONE WALL

GRADE UP UPL #63/7
W/ 20' PUSH BRACE

R&R 45' ULT #63/8
(BO) VCC

FREDERICK P. PETRUCCI AND
JOAN PETRUCCI
L.C.C. 25710-K (LOT 36)
CERT No. 57235
DOC No. 228350
11 ROCKLAND STREET
MAP/BLOCK/LOT 52/0/42

BLAISE T. ZYRKOWSKI AND
CAROL W. ZYRKOWSKI
L.C.C. 25710-K (LOT 37)
CERT No. 56957
DOC No. 240726
6 WINDSOR DRIVE
MAP/BLOCK/LOT 52/0/63


SEAN BURKE AND RANIA O.
BURKE
L.C.C. 25710-K (LOT 38)
CERT No. 130664
DOC No. 802888
2 TUDOR PLACE
MAP/BLOCK/LOT 52/0/43

JOHN J. BAILEY AND SANDRA A.
BAILEY TR. JOHN J. BAILEY 1998
REVOCABLE TRUST
L.C.C. 25710-K (LOT 42 AND 43)
CERT No. 131802
DOC No. 814078
4 TUDOR PLACE
MAP/BLOCK/LOT 52/0/62

PARCEL 20-PUE-48
JOHN J. BAILEY AND
SANDRA A. BAILEY, TR.
JOHN J. BAILEY
1998 REVOCABLE TRUST
AREA ABOUT 117 S.F.

THE HAGEN FAMILY
IRREVOCABLE TRUST
L.C.C. 25710-L (LOT 45)
CERT No. 120714
DOC No. 722562
1 TUDOR PLACE
MAP/BLOCK/LOT 52/0/61

PARCEL 20-PUE-19
THE HAGEN FAMILY
IRREVOCABLE TRUST
AREA ABOUT 371 S.F.

 

HINGHAM
ROUTE 3A RECONSTRUCTION

STATE	FED. AID PROJ. NO.	SHEET NO.	TOTAL SHEETS
MA	-	36	36

PROJECT FILE NO. 605168

PRELIMINARY RIGHT OF WAY
PROPERTY PLANS
SHEET 17 OF 17

