
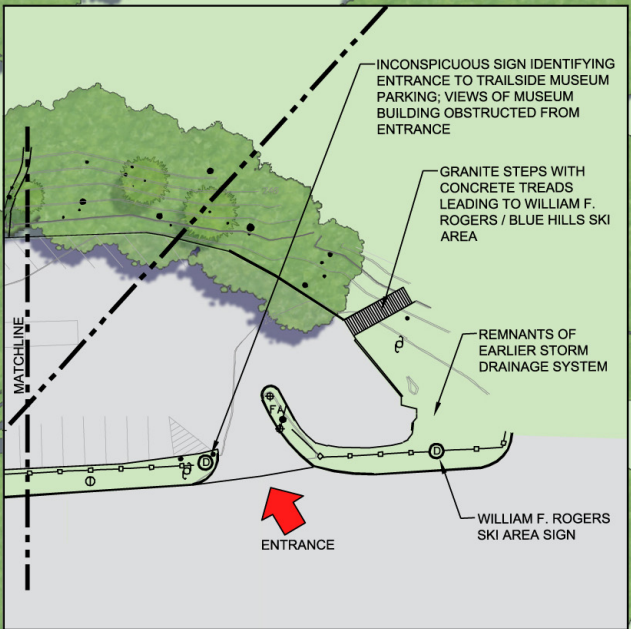


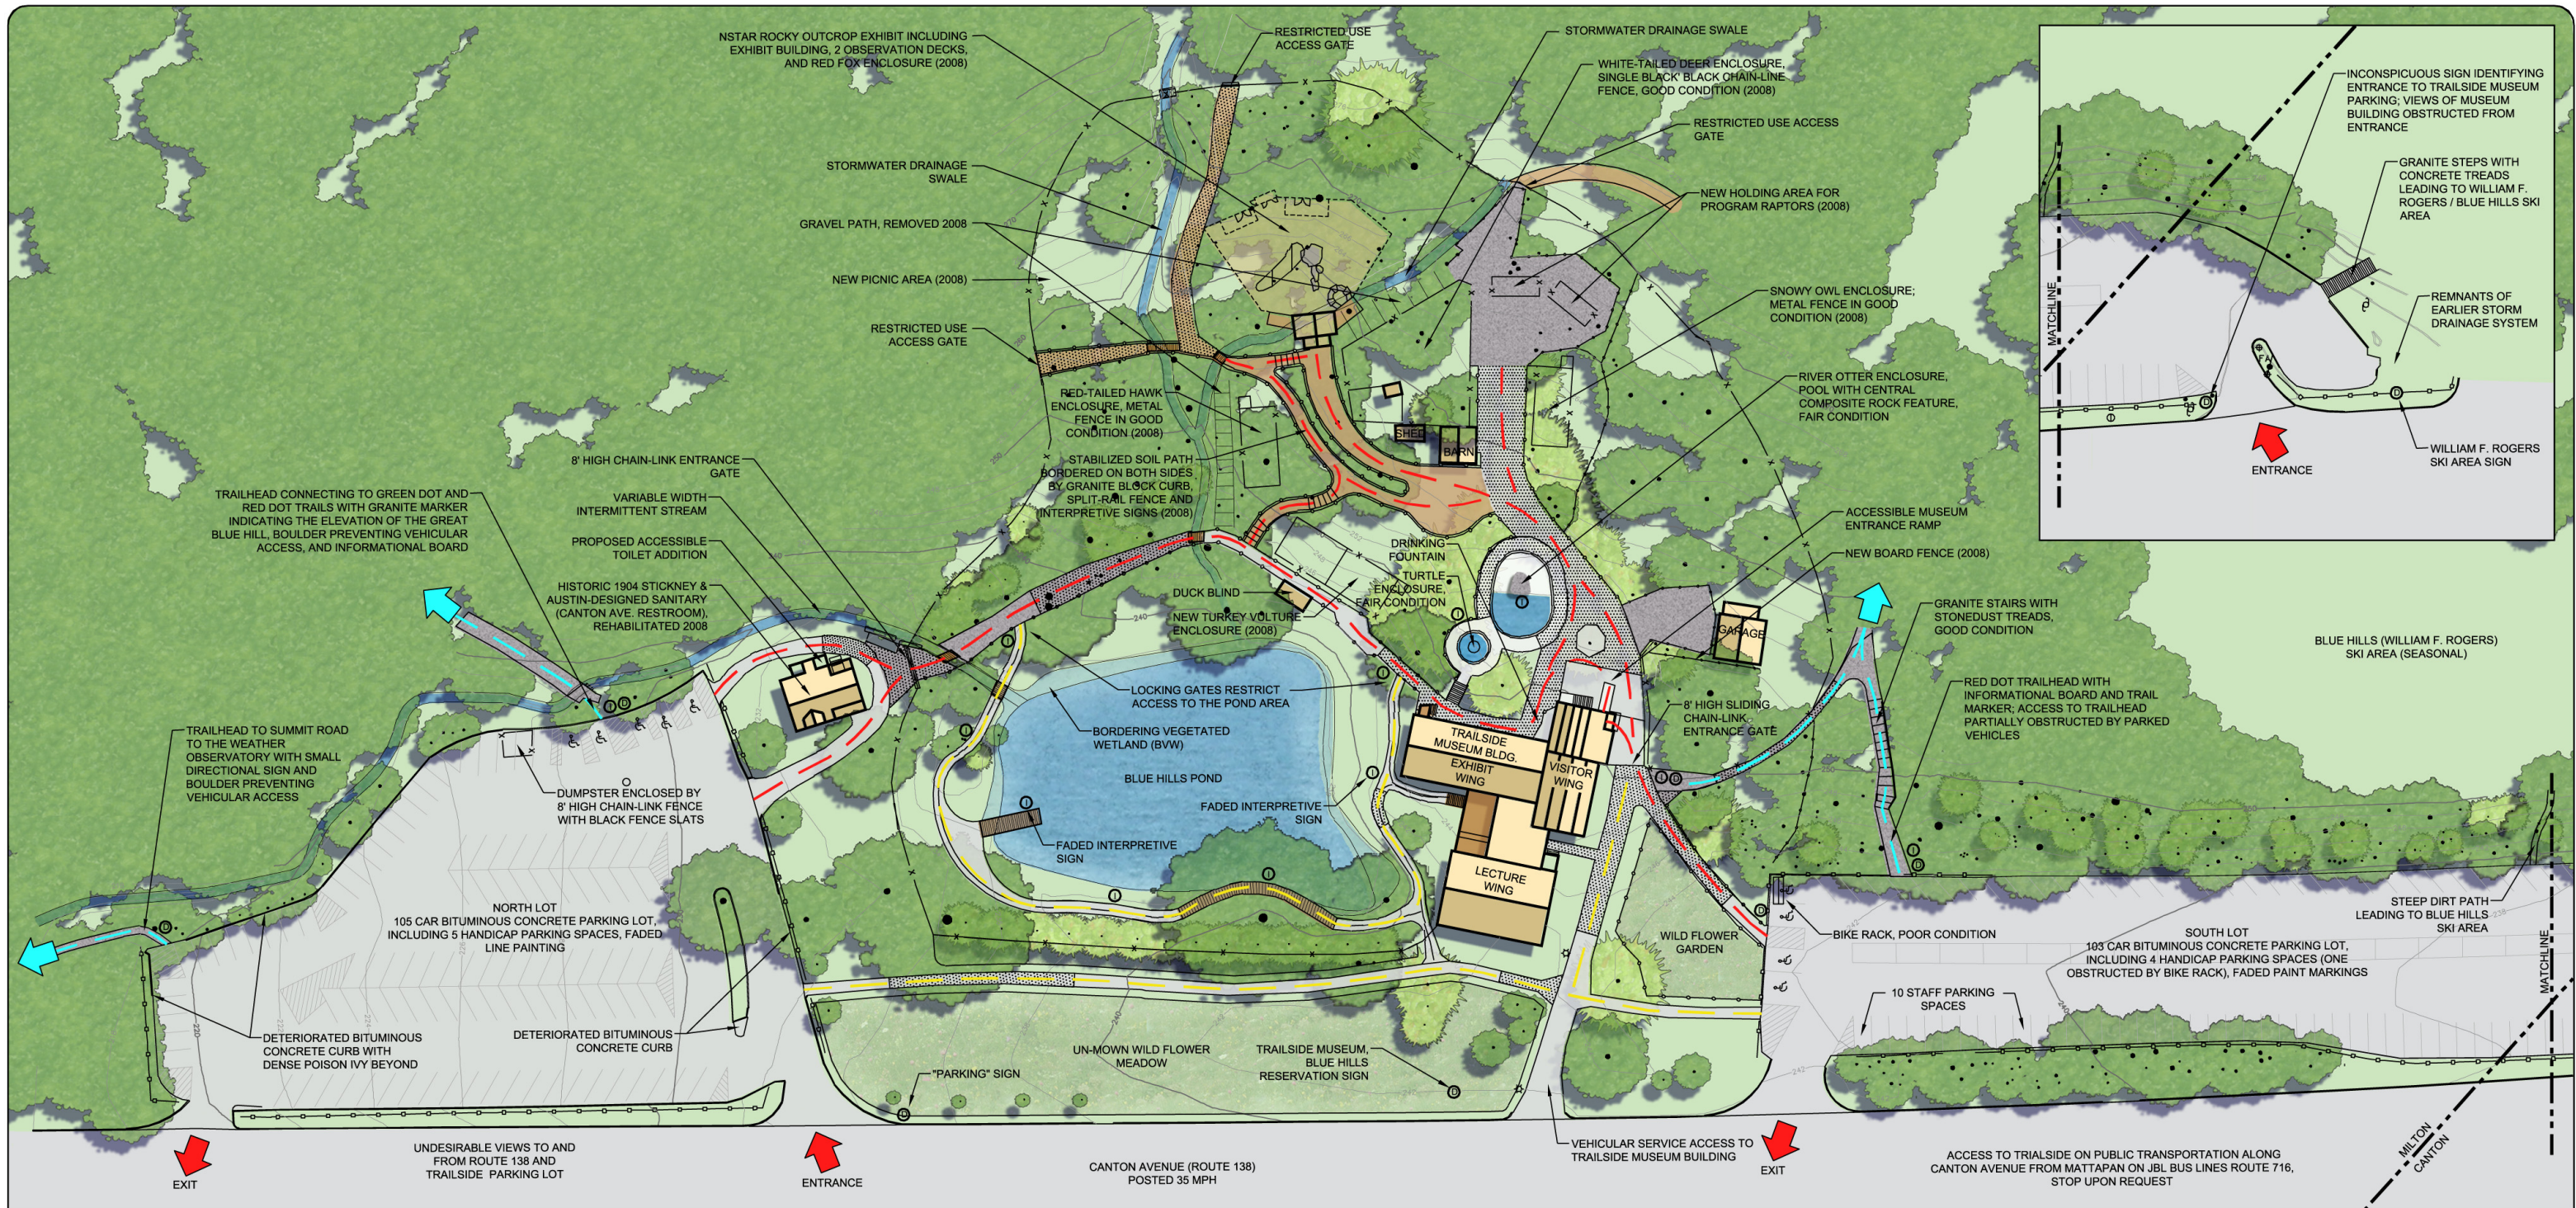

- CIRCULATION
- PRIMARY CIRCULATION
 - SECONDARY CIRCULATION
 - BLUE HILLS RESERVATION TRAILS
 - INACCESSIBLE AREAS (EXCEED 5% SLOPE)

- SURFACE MATERIALS
- BITUMINOUS CONCRETE
 - LOOSE GRAVEL
 - PACKED DIRT
 - WOOD
 - SYNTHETIC WOOD

- VEGETATION
- DECIDUOUS TREE
 - EVERGREEN TREE
 - MOWN LAWN AND LOW UNDERGROWTH
 - BORDERING VEGETATED WETLANDS
 - WILD FLOWER GARDEN

- SITE FURNISHINGS AND OBJECTS
- INTERPRETIVE/INFORMATIONAL SIGN
 - DIRECTIONAL SIGN
 - CHAIN-LINK FENCE
 - SPLIT-RAIL FENCE
 - WOOD GUARD RAIL

- UTILITIES
- CB CATCH BASIN
 - LIGHT POLE
 - UTILITY POLE


- NOTES:
- SURVEY PREPARED BY BRYANT ASSOCIATES IN JULY 2007.
 - FIELD NOTES PREPARED BY PRESSLEY ASSOCIATES FROM JULY- SEPTEMBER 2007 PRIOR TO 2008 SITE IMPROVEMENTS .
 - LOCATION OF PROPOSED NSTAR EXHIBIT AND ACCESSIBLE WALK IS BASED ON "SITE PLAN - TURKEY VULTURE/RED FOX ENCLOSURE," PHASE 2, REVISED 3.27.07 BY TRACE DESIGN GROUP.
 - OUTDOOR EXHIBIT SITE IMPROVEMENTS UNDERWAY IN SUMMER-FALL 2008 (FENCING, NEW PATHS, MEWS, AND ANIMAL ENCLOSURES) ARE CONCEPTUALLY ILLUSTRATED ONLY.
 - PROPOSED ACCESSIBLE RESTROOM ADDITION TO THE HISTORIC COMFORT STATION (CANTON AVENUE TOILETS) IS BASED ON BEACON ARCHITECTURAL ASSOCIATES "SK-6-FLOOR PLAN" 06-11-2007.




Schwartz/Silver Associates, Architects
Bryant Associates, Site Survey & Engineering
Object | IDEA, Interpretation & Education
Ursa International, Zoological Exhibit Design
LEC Environmental Consultants

Trailside

Blue Hills Reservation Milton, Massachusetts

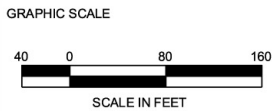

DRAWN BY: CMB
CHECKED BY: LGM
DATE: 08/08
REVISED: 10/02/08,
04/08/08, 06/25/08,
10/27/08

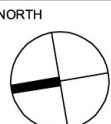

DRAWING TITLE

Existing Site Conditions