

BID PACKAGE COVER PAGE

**DEPARTMENT OF MENTAL HEALTH
OFFICE OF ENGINEERING AND FACILITIES MANAGEMENT
167 LYMAN ST.
WESTBOROUGH, MA 01581**

BID DOCUMENTS FOR:

**2023-011C REBID - Fire Alarm System
Replacement
47 Lincoln St. Saugus
80 Nahant St. Lynn
960 Humphrey St. Swampscott**

Out to Bid: Wednesday, February 15, 2023



BID PACKAGE

TABLE OF CONTENTS

**DMH PROJECT# 2023-011C
REBID - FIRE ALARM SYSTEM REPLACEMENT**

**47 LINCOLN AVE. SAUGUS
80 NAHANT ST. LYNN
960 HUMPHREY ST. SWAMPSCOTT**

**NOTICE TO CONTRACTORS
WALK-THRU NOTICE**

PART 1 – INSTRUCTIONS TO BIDDERS

PART 2 – FORMS FOR CONTRACT EXECUTION

PART 3 – GENERAL CONDITIONS

PART 4 – SPECS AND DRAWINGS

**NOTICE TO CONTRACTORS
CLASSIFIED LEGAL ADVERTISEMENT**

**COMMONWEALTH OF MASSACHUSETTS
EXECUTIVE OFFICE FOR HEALTH AND HUMAN SERVICES
DEPARTMENT OF MENTAL HEALTH
OFFICE OF ENGINEERING AND FACILITIES MANAGEMENT**

General Bids Submission Deadline: **2:00 P.M. Friday, March 03, 2023**

The Category of Work is: **ALARM SYSTEMS**

Project Name: **2023-011C Fire Alarm System Replacement**

Project Location: **47 Lincoln Ave. Saugus, MA 01906; 80 Nahant St. Lynn, MA 01902; and
960 Humphrey St. Swampscott, MA 01907**

Estimated Construction Cost: **\$100,000**

Removal of the existing fire alarm system and installation of new, complete, fire alarm systems at 47 Lincoln Ave. Saugus, MA 01906; 80 Nahant St. Lynn, MA 01902; and 960 Humphrey St. Swampscott, MA 01907.

Minimum rates of wages to be paid on the project have been determined by the Commissioner of the Division of Occupational Safety under the provisions of Sections 26 and 27, Chapter 149 of the General Laws and will be included in the bid package.

Proposals will ONLY be submitted online via COMMBUYS website by the General Bids Submission Deadline date on forms furnished by the Department of Mental Health (DMH) and clearly identified as a bid, endorsed with the name and address of the bidder, and the project name.

Each general bid proposal must be secured by an uploaded photocopy of an accompanying **deposit of 5%** of the total bid amount, including all alternates, in the form of a bid bond, a certified, treasurer's, or cashier's check issued by a responsible bank or trust company made payable to the Commonwealth of Massachusetts. Awarded vendor will then mail the original 5% deposit bond or check to the Department of Mental Health Engineering and Facilities Management Department at 167 Lyman Street Room 158 Westborough, MA 01581. The Department reserves the right to waive any informality in or reject any or all Bids if it is in the public interest to do so.

Plans and Specifications will **ONLY** be available at **COMMBUYS** from **02/15/2023 until bid opening**. Bid must be submitted electronically on COMMBUYS by the General Bids Submission Deadline date above. If you have any questions or concerns with using COMMBUYS, please contact the COMMBUYS help desk at 617-720-3197 (8am - 5pm EST Monday thru Friday).

Pre-Bid Conference: A **NON-MANDATORY** Pre-Bid Conference will be held at **10:00AM on Wednesday 02/22/2023**. **Contractors should meet the Project Engineer at 960 Humphrey St. Swampscott, MA 01907** to review and discuss project details. Please contact DMH Project Engineer, Mariana O'Brien, at (857) 274-1048. **All General bid questions must be uploaded on COMMBUYS by Thursday 02/23/2023 12:00PM.**

Covid-19 Precaution Notice: Anyone attending site viewing(s) will be required to follow state and city precaution guidelines by wearing the necessary face mask and practicing safe distancing. Contractors will also need to follow building COVID-19 protocols.

Estimated Project Duration is sixty (60) days from Notice to Proceed.

MBW/WBE Contractors are encouraged to inquire about this project.

**DEPARTMENT OF MENTAL HEALTH
BROOKE DOYLE, COMMISSIONER**

DEPARTMENT OF MENTAL HEALTH
OFFICE OF FACILITIES MANAGEMENT
HADLEY BUILDING
167 LYMAN STREET
WESTBOROUGH, MASSACHUSETTS 01581

***FIRE ALARM SYSTEM REPLACEMENT
AT
47 LINCOLN AVE. SAUGUS, MA 01906;
80 NAHANT ST. LYNN, MA 01902;
and 960 HUMPHREY ST. SWAMPSCOTT, MA 01907
(DMH Project #2023-011C)***

NOTICE OF PRE-BID CONFERENCE

**THE PRE-BID SITE VISIT IS NON-MANDATORY FOR GENERAL
CONTRACTOR**

**ALL CONTRACTORS INTERESTED IN BIDDING ON THIS PROJECT ARE
HEREBY NOTIFIED OF A PRE-BID CONFERENCE AND WALK-THROUGH**

ON


WEDNESDAY, FEBRUARY 22, 2023

AT

10:00 A.M.

CONTRACTORS ARE TO MEET AT

960 HUMPHREY ST. SWAMPSCOTT, MA 01907

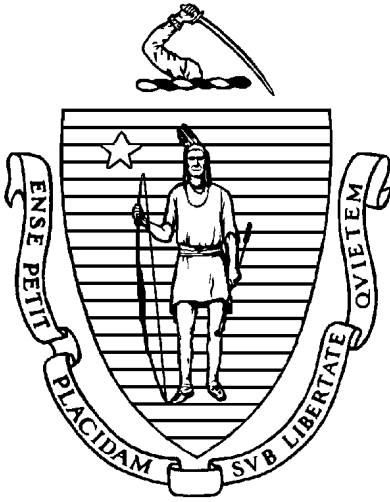

BID PACKAGE

PART I

INSTRUCTIONS TO BIDDERS

For Projects with no Filed Sub Bidders

2023- 011C REBID - Fire Alarm System Replacement
47 Lincoln Ave., Saugus, MA 01906
80 Nahant St., Lynn, MA 01902
960 Humphrey St., Swampscott, MA 01907

Instructions to Bidders

Attachment A:

Minimum Wage Rates

Prevailing Wage Schedule – Bidder Acknowledgement

Attachment B: Forms Used During Bidding

Form for General Bid



COMMONWEALTH OF MASSACHUSETTS INSTRUCTIONS TO BIDDERS

Awarding Authority:

Department of Mental Health
Office of Engineering and Facilities Management
Hadley Building
167 Lyman Street
Westborough, MA 01581
Mariana G. O'Brien, DMH Project Engineer
Office Tel: (857) 274 – 1048

Project Title: 2023- 011C REBID - Fire Alarm System Replacement

47 Lincoln Ave., Saugus, MA 01906

80 Nahant St., Lynn, MA 01902

960 Humphrey St., Swampscott, MA 01907

Category of Work: ALARM SYSTEMS

Project Description and Scope:

Removal of the existing fire alarm system and installation of new, complete, fire alarm systems at 47 Lincoln Ave., Saugus, MA 01906, 80 Nahant St., Lynn, MA 01902, and 960 Humphrey St., Swampscott, MA 01907.

Deadline for filing General bids is at: 2:00 PM Friday, March 3, 2023

The minimum wage rate requirements for this Contract are located in Attachment A to these Instructions to Bidders.

Pursuant to M.G.L. c. 30, §39S(a) (2) all employees to be employed on the project must have successfully completed a course in construction safety and health approved by OSHA and of at least 10 hours in duration.

The Contractor must provide written verification as detailed in the General Conditions of compliance with Federal Department of Homeland Security

Requirements, including but not limited to the Employment Eligibility Verification (Form I-9) Process.

Bid forms for this Contract are located in Attachment B to these Instructions to Bidders.

COVID-19 Precaution Notice: Anyone attending site viewing(s) will be required to follow state and city precaution guidelines by wearing the necessary face mask and practicing safe distancing.

The estimated time for completion of the Work is 60 days, and will be specified in Article 2 of the Owner - Contractor Agreement for the successful bidder. Liquidated damages for failure to complete work on time is \$500 per day, and will be stated in Article 7 of the Owner - Contractor Agreement.

Bidding Documents must be obtained via COMMBUYS website. If you need assistance with COMMBUYS, please call the COMMBUYS help desk at (617) 720-3197. COMMBUYS Job Aids for Vendors on how to use COMMBUYS are available by clicking the link below.

<https://www.mass.gov/lists/job-aids-for-vendors-using-commbuys>

The filed subtrades for this project are as follows: (not applicable)

As used herein, capitalized terms shall have the meaning assigned to them in the General Conditions of the Contract and the Owner - Contractor Agreement unless the context clearly indicates otherwise.

SECTION I - BIDDER'S REPRESENTATION

1.1 Each general bidder or sub-bidder (hereinafter sometimes referred to as "Bidder") by making a bid or sub-bid (hereinafter sometimes referred to as "Bid") represents and warrants that Bidder has visited and examined the Site and the Contract Documents, that Bidder is familiar with the local conditions under which the Work is to be performed, that Bidder has correlated personal observations with the requirements of the Contract Documents, and that where the Contract Documents require, in any part of the Work, a given result to be produced, the Contract Documents are adequate and that Bidder will produce the required result within the Bid price and that the Bid is made in accordance therewith.

1.2 Failure to so examine the Contract Documents and the Site will not relieve any Bidder from any obligation under the Bid as submitted. Neither the Commonwealth nor the Designer will be responsible for errors, omissions and/or charges for extra work arising from Bidder's failure to familiarize itself with the Contract Documents or existing conditions.

SECTION 2 -- GENERAL BIDDERS - CERTIFICATE OF ELIGIBILITY AND UPDATE STATEMENT (NOT APPLICABLE)

2.1 (not applicable) Every general bidder must submit the following with its general bid:

--A Prime/General Contractor Certificate of Eligibility issued by the Division of Capital Asset Management and Maintenance (DCAMM), showing that the Bidder has been approved to bid on projects for the category of work required and that the Bidder has a single project limit in an amount no lower than the amount of its Bid including all "add" alternates.

--A fully completed Prime/General Contractor Update Statement.

2.2 (not applicable) It is the Bidder's responsibility to obtain the necessary forms from DCAMM and to submit its Application for Certificate of Eligibility so as to allow sufficient time for DCAMM's evaluation of the application and issuance of a Certificate of Eligibility prior to the deadline for bidding.

2.3 (not applicable) The Prime/General Contractor Update Statement is not a public record as defined in M.G.L. c. 4, § 7 and will not be open to public inspection.

SECTION 3 -- FILED SUB-BIDDERS - CERTIFICATE OF ELIGIBILITY AND UPDATE STATEMENT (NOT APPLICABLE)

3.1 (not applicable) Every filed sub-bidder must submit the following with each filed sub-bid:

--A Sub-Bidder Certificate of Eligibility issued by the Division of Capital Asset Management and Maintenance (DCAMM) for that sub-bid trade, showing that the sub-bidder has been approved to bid on projects of the category of work required.

--A fully completed Sub-Bidder Update Statement.

3.2 (not applicable) It is the sub-bidder's responsibility to obtain the necessary forms from DCAMM and to submit its Application for Sub-bidder Certificate of Eligibility so as to allow sufficient time for DCAMM's evaluation of the application and issuance of a Sub-Bidder Certificate of Eligibility prior to the deadline for bidding.

3.3 (not applicable) The Sub-Bidder Update Statement is not a public record as defined in M.G.L. c. 4, §7 and will not be open to public inspection.

SECTION 4 -- REQUESTS FOR INTERPRETATION

4.1 Any questions by prospective Bidders concerning interpretation of the Contract Documents must be uploaded to COMMBUYS by **Thursday February 23, 2023 by 12:00PM.** The Awarding Authority will post any addenda or written interpretations on

COMMBUYS that it deems necessary to Bidders at least 48 hours before the General Bids Submission Deadline Date. Bidders may NOT rely upon oral communications or interpretations from the Awarding Authority or the Designer and the Awarding Authority shall not be bound by them.

4.2 It is the sole responsibility of the Bidder to ascertain the existence of any addenda issued by the Awarding Authority on COMMBUYS, by Bidder.

4.3 Wherever in the Contract Documents reference is made to Massachusetts General Laws, it shall be construed to include all amendments thereto effective as of the date of the issuance of the invitation to bid on the proposed work.

SECTION 5 -- PREPARATION OF BIDS; ALTERNATES

5.1 General Bids shall be submitted on the Form for General Bid included in Attachment B to these Instructions to Bidders.

5.2 All entries on the Bid form shall be typewritten or in ink.

5.3 Where so indicated on the Bid form, sums shall be expressed in both words and numerals. Where there is a discrepancy between the Bid sum expressed in words and the Bid sum expressed in figures, the Bid sum expressed in words shall control unless the intention of the Bidder clearly is otherwise as determined by the Awarding Authority in its sole discretion.

5.4 Each general Bidder shall acknowledge all required alternates in Section C on the Form for General Bid by entering the dollar amount of addition or subtraction necessitated by the alternate. General Bidders shall enter on the Form for General Bid a single amount for each alternate that shall consist of the sub-Bidders' amounts and the amount for work performed by the general Bidder.

5.5 If an alternate includes work within the Bidder's scope of work and does not involve a change in the cost of the Bid, the Bidder shall so indicate by writing "No Change" or "N/C" or "0" in the space provided for that alternate.

5.6 The lowest Bidder will be determined on the basis of the sum of the base Bid and the accepted alternates.

5.7 (not applicable) If the space for indicating a requirement for payment and performance bonds for filed subcontractors is left blank by the general Bidder on the Form for General Bid, the Awarding Authority shall interpret this as a "No."

5.8 (not applicable) Costs for subcontractors' bond premiums shall be paid for by the general Contractor in accordance with M.G.L. c. 149, § 44F unless the project is a project in which contractor and subcontractor prequalification are required pursuant to M.G.L. 149, §§ 44D1/2 or 44D3/4.

5.9 (not applicable) If the general Bidders are instructed to carry an amount for a given subtrade listed under Item 2, general Bidders shall list the subtrade and the amount provided by the Awarding Authority. The line under "bonds required" on the Form for General Bid should be left blank or marked "N/A" in order for subsection 5.10 to apply.

5.10 (not applicable) Upon solicitation of a subcontractor to perform the work required with respect to a subtrade referenced in subsection 5.9, the general Bidder's Contract Price shall be adjusted by the following: a) the difference between the subcontract amount and the amount carried in the general Bid; b) the total cost of the subcontractor's bonds, if the general Bidder requires such bonds after the solicitation is completed and if the general Bidder complied with 5.9 above; c) the documented increased costs for the general Bidder's bonds, if any, attributable to the incremental difference between the amount carried for the given subtrade and the actual subcontract amount.

5.11 (not applicable) Overhead and profit for supervision of the subtrade mentioned in subsections 5.9 and 5.10 above shall be included by all general Bidders in Item 1 of the subdivision of the Contract Price. No additional overhead or profit will be paid on the incremental difference between the amount carried for the subtrade and the subcontract amount as stated in M.G.L. c. 149, § 44F(4)(a)(2).

5.12 (not applicable) Sub-Bidders should not list Paragraph E sub-subcontractors unless requested to do so by the Awarding Authority.

5.13 Each general Bid ~~and each Bid of a filed subcontractor~~ must be accompanied by a bid deposit in the form of a bid bond; cash; or a check certified by, or a treasurer's or cashier's check issued by, a responsible bank or trust company, payable to the Commonwealth of Massachusetts. Any bid bond shall be (a) in a form satisfactory to the Awarding Authority, (b) with a surety company qualified to do business in the Commonwealth and (c) conditioned upon the faithful performance by the principal of the agreements contained in the Bid.

5.14 The amount of such bid deposit shall be **5% five per cent** of the value of the Bid including alternates.

SECTION 6 - SUBMISSION OF BIDS

6.1 Each general Bid, **including a photo copy of the bid deposit** shall be uploaded into COMMBUYS.

General Bid for:

Project Title: 2023- 011C REBID - Fire Alarm System Replacement
47 Lincoln Ave., Saugus, MA 01906
80 Nahant St., Lynn, MA 01902
960 Humphrey St., Swampscott, MA 01907

General Bidders name, business address, and telephone number.

6.2 All Bids must be received by the Awarding Authority via the COMMBUYS Website no later than the **Deadline for Filing General Bid date** specified on page two of these Instructions to Bidders. Any Bid received after this deadline date and time will not be accepted.

SECTION 7 - WITHDRAWAL OF BIDS; REJECTION OF BIDS

7.1 Any Bid may be withdrawn prior by emailing Mariana G. O'Brien at **mariana.g.obrien@mass.gov** prior to the **Deadline for filing General Bid date on page two.**

7.2 A Bidder may withdraw its Bid without penalty by emailing Mariana G. O'Brien at **mariana.g.obrien@mass.gov** at any time up to the time of Award as defined below in subsection 9.1 only upon demonstrating to the satisfaction of the Awarding Authority that a death or disability has occurred or a bona fide clerical or mechanical error of a substantial nature was made during the preparation of the bid. Failure to demonstrate conclusively that a bona fide clerical or mechanical error of a substantial nature was made may result in forfeiture of the Bid deposit.

7.3 The Awarding Authority reserves the right to waive any informality in or to reject any and all Bids if it is in the public interest to do so. Without limiting the foregoing, the Awarding Authority reserves the right to reject unit prices which it deems unduly high or unduly low as unbalanced.

SECTION 8 - MBE AND WBE PARTICIPATION (not applicable)

SECTION 9 -- CONTRACT AWARD

9.1 "Award" means the determination, selection, and notification of the lowest, responsible and eligible Bidder by the Awarding Authority.

9.2 The Awarding Authority will award the Contract within thirty (30) days, Saturdays, Sundays, and legal holidays excluded after the opening of Bids in accordance with M.G.L. c.149 §44A.

9.3 The Contract will be awarded to the lowest responsible and eligible Bidder as determined by the Awarding Authority, except in the event of substitution as provided under M.G.L. c.149, §§44E and 44F, in which cases the procedure as required by said sections shall govern the award of the Contract.

9.4 As used herein, the term "lowest responsible and eligible Bidder" shall mean the general Bidder whose Bid is the lowest of those Bidders who, in the Awarding Authority's opinion, are ready, willing and able to comply with all requirements of the Contract Documents and demonstrably possess the skill, ability, and integrity necessary for the faithful performance of the Work, based on the determination of past performance and financial soundness under (i) M.G.L. c.149 §44A and following sections, (ii) the rules, regulations, orders, guidelines and policies promulgated from time to time by the Commissioner of the Division of Capital Asset Management and Maintenance ("DCAMM") and (iii) any other relevant criteria that the Commissioner may prescribe. If the Awarding Authority determines that any non-filed subcontractor chosen by a Bidder is not qualified or responsible, then the Bidder shall obtain another subcontractor satisfactory to Awarding Authority and the contract price shall not be adjusted.

9.5 The general Bid price shall be the price set forth in paragraph C of the Form for General Bid. No general Bid shall be rejected (i) because the sum of the prices set forth in Item 1 and 2 does not equal the general Bid price set forth in said paragraph C or (ii) because of one or more errors in setting forth the name, the sub-Bid price of a sub-Bidder, or the total of Item 2, provided that the sub-Bidder or sub-Bidders designated are clearly identifiable, or (iii) because the plans and specifications do not accompany the Bid or are not submitted with the Bid.

9.6 Should the Contract Documents require submission of special data to accompany the Bid, the Awarding Authority reserves the right to rule the Bidder's failure to submit such data an informality and to receive said data subsequently within a reasonable time as set by the Awarding Authority, provided that no such ruling shall result in an unfair advantage to the Bidder.

9.7 The Awarding Authority also reserves the right to reject any sub-Bid if it determines that such sub-Bid does not represent the Bid of a person competent to perform the work as specified, or if fewer than three sub-Bids are received for a sub-trade, and the Bid prices are not reasonable for acceptance without further competition.

9.8 If the Awarding Authority decides to reject all general Bids or if the Awarding Authority does not receive any general Bids, the Awarding Authority may retain and use the sub-Bids received for a second opening of general Bids; provided, however, that there are no changes in the work involved for the subtrades for which the sub-Bids are so retained and used; and provided, further, that the Awarding Authority shall obtain the consent of each sub-Bidder included in any award of a general Contract made pursuant to

the second opening of general Bids if such award is not made within ninety days, Saturdays, Sundays and legal holidays excluded, after the opening of such sub-Bids.

SECTION 10 - EXECUTION OF CONTRACTS

10.1 If a selected filed sub-Bidder fails, within five days, Saturdays, Sundays and legal holidays excluded, after presentation of a Subcontract by the general Bidder to which the Contract was awarded, to perform its agreement to execute a Subcontract in the form provided by the Awarding Authority with such general Bidder contingent upon the execution of the general Contract, and, if requested to do so by such general Bidder in the general Bid, to furnish a 100% payment bond and a 100% Performance Bond as stated in its filed sub-Bid, such general Bidder and the Awarding Authority shall select from the other filed sub-Bids duly filed with the Awarding Authority for such sub trade and not rejected the lowest responsible and eligible filed sub-Bidder at the amount named in its filed sub-Bid as so filed against whose standing and ability the general Contractor makes no objection, and the Contract price shall be adjusted by the difference between the amount of such filed sub-bid and the amount of the sub-bid of the delinquent filed sub-Bidder.

10.2 Upon receipt of the Award, the general Bidder awarded the Contract shall submit a properly executed original of each of the following documents prior to execution of the Contract by the Awarding Authority. All such documents shall be in the form prescribed by the Awarding Authority.

- Owner-Contractor Agreement
- 50% Payment Bond with power of attorney attached
- Certificates of Insurance evidencing coverages in amounts required by the Contract Documents
- Any other documents that the Awarding Authority may reasonably require in connection with the Contractor's execution of the Contract.

-Written representation by the General Contractor to the effect that it has presented subcontracts to all selected filed sub-Bidders and a statement as to whether or not each such selected filed sub-Bidder has executed its subcontract such that the Awarding Authority may release the Bid deposit with respect to the same. **Misrepresentation of the foregoing shall render the general Contractor liable to the Awarding Authority for the sum of any Bid deposit released by the Awarding Authority with respect to a filed sub-Bidder that fails to execute its subcontract.**

10.3 Please note that **no part of the General Contractor's work may be subcontracted without the prior written approval of the Awarding Authority.** If the General Contractor desires to subcontract any part of the Work, other than work covered by Item 2, filed sub-Bidders, the General Contractor must promptly forward to the Awarding Authority a list in triplicate designating the work to be performed and the name of each proposed subcontractor for approval by the Awarding Authority. Approved subcontractors

are eligible for direct payments under M.G.L. 30, § 39F, as amended. Material suppliers not involving site labor need not be submitted for approval.

SECTION 11 - RETURN OF BID DEPOSITS

11.1 If no award is made, upon the expiration of the time prescribed in M.G.L. c. 149, § 44A for making an award; except that, if any general Bidder fails to perform its agreement to execute the Contract and furnish a 50% Payment Bond as stated in its Bid, then said general Bidder's Bid deposit shall become the property of the Commonwealth as liquidated damages; provided that the amount of the Bid deposit that becomes the property of the Commonwealth shall not exceed the difference between the Contractor's Bid price and the Bid price of the next lowest responsible and eligible Bidder; and provided further that, in the case of death, disability, bona fide clerical or mechanical error of a substantial nature, or other similar unforeseen circumstances affecting the general Bidder, such general Bidder's Bid deposit shall be returned.

11.2 If a selected sub-Bidder fails to perform its agreement to execute a sub-contract with the general Bidder selected as the general Contractor, contingent upon the execution of the General Contract, and, if requested to do so in the general Bid by such general Bidder, to furnish a Performance and Payment Bonds as stated in its sub-Bid in accordance with M.G.L. c. 149, § 44F(2), the Bid deposit of such sub-Bidder shall become the property of the Commonwealth as liquidated damages, provided that the amount of the Bid deposit that shall become the property of the Commonwealth shall not exceed the difference between its sub-Bid price and the sub-Bid price of the next lowest responsible and eligible sub-Bidder.

11.3 In addition to the provisions for the return of Bid deposits as provided above, upon receipt of a Bid Bond in an amount not less than the amount of the required Bid deposit, the Awarding Authority shall return any Bid deposit of a Bidder forthwith after the public opening of Bids.



MAURA HEALEY
Governor

KIM DRISCOLL
Lt. Governor

THE COMMONWEALTH OF MASSACHUSETTS
EXECUTIVE OFFICE OF LABOR AND WORKFORCE DEVELOPMENT
DEPARTMENT OF LABOR STANDARDS

Prevailing Wage Rates

As determined by the Director under the provisions of the
Massachusetts General Laws, Chapter 149, Sections 26 to 27H

LAUREN JONES
Secretary

MICHAEL FLANAGAN
Director

Awarding Authority: Department of Mental Health
Contract Number: 2023-011C **City/Town:** SAUGUS
Description of Work: Removal of the existing fire alarm system and installation of new, complete, fire alarm systems at 47 Lincoln Ave. Saugus; 80 Nahant St. Lynn; and 960 Humphrey St. Swampscott.
Job Location: Saugus MA 01906; Lynn MA 01902; Swampscott MA 01907

Information about Prevailing Wage Schedules for Awarding Authorities and Contractors

- The wage rates will remain in effect for the duration of the project, except in the case of multi-year public construction projects. For construction projects lasting longer than one year, awarding authorities must request an updated wage schedule no later than two weeks before the anniversary of the date the contract was executed by the awarding authority and the general contractor. For multi-year CM AT RISK projects, the awarding authority must request an annual update no later than two weeks before the anniversary date, determined as the earlier of: (a) the execution date of the GMP Amendment, or (b) the execution date of the first amendment to permit procurement of construction services. The annual update requirement is not applicable to 27F "rental of equipment" contracts. **The updated wage schedule must be provided to all contractors, including general and sub-contractors, working on the construction project.**
- This wage schedule applies only to the specific project referenced at the top of this page and uniquely identified by the "Wage Request Number" on all pages of this schedule.
- An Awarding Authority must request an updated wage schedule if it has not opened bids or selected a contractor within 90 days of the date of issuance of the wage schedule. For CM AT RISK projects (bid pursuant to G.L. c.149A), the earlier of: (a) the execution date of the GMP Amendment, or (b) the bid for the first construction scope of work must be within 90-days of the wage schedule issuance date.
- The wage schedule shall be incorporated in any advertisement or call for bids for the project as required by M.G.L. c. 149, § 27. The wage schedule shall be made a part of the contract awarded for the project. The wage schedule must be posted in a conspicuous place at the work site for the life of the project in accordance with M.G.L. c. 149 § 27. The wages listed on the wage schedule must be paid to employees performing construction work on the project whether they are employed by the prime contractor, a filed sub-bidder, or a sub-contractor.
- Apprentices working on the project are required to be registered with the Massachusetts Division of Apprentice Standards (DAS). Apprentices must keep their apprentice identification card on their persons during all work hours on the project. An apprentice registered with DAS may be paid the lower apprentice wage rate at the applicable step as provided on the prevailing wage schedule. **Any apprentice not registered with DAS regardless of whether they are registered with another federal, state, local, or private agency must be paid the journeyworker's rate.**
- Every contractor or subcontractor working on the construction project must submit weekly payroll reports and a Statement of Compliance directly to the awarding authority by mail or email and keep them on file for three years. Each weekly payroll report must contain: the employee's name, address, occupational classification, hours worked, and wages paid. Do not submit weekly payroll reports to DLS. For a sample payroll reporting form go to <http://www.mass.gov/dols/pw>.
- Contractors with questions about the wage rates or classifications included on the wage schedule have an affirmative obligation to inquire with DLS at (617) 626-6953.
- Contractors must obtain the wage schedules from awarding authorities. Failure of a contractor or subcontractor to pay the prevailing wage rates listed on the wage schedule to all employees who perform construction work on the project is a violation of the law and subjects the contractor or subcontractor to civil and criminal penalties.
- Employees not receiving the prevailing wage rate set forth on the wage schedule may file a complaint with the Fair Labor Division of the office of the Attorney General at (617) 727-3465.

Classification	Effective Date	Base Wage	Health	Pension	Supplemental Unemployment	Total Rate
Construction						
(2 AXLE) DRIVER - EQUIPMENT <i>TEAMSTERS JOINT COUNCIL NO. 10 ZONE B</i>	12/01/2021	\$35.95	\$13.41	\$16.01	\$0.00	\$65.37
(3 AXLE) DRIVER - EQUIPMENT <i>TEAMSTERS JOINT COUNCIL NO. 10 ZONE B</i>	12/01/2021	\$36.02	\$13.41	\$16.01	\$0.00	\$65.44
(4 & 5 AXLE) DRIVER - EQUIPMENT <i>TEAMSTERS JOINT COUNCIL NO. 10 ZONE B</i>	12/01/2021	\$36.14	\$13.41	\$16.01	\$0.00	\$65.56
ADS/SUBMERSIBLE PILOT <i>PILE DRIVER LOCAL 56 (ZONE 1)</i>	08/01/2020	\$103.05	\$9.40	\$23.12	\$0.00	\$135.57
For apprentice rates see "Apprentice- PILE DRIVER"						
AIR TRACK OPERATOR <i>LABORERS - ZONE 2</i>	12/01/2022	\$37.91	\$9.10	\$16.64	\$0.00	\$63.65
	06/01/2023	\$38.81	\$9.10	\$16.64	\$0.00	\$64.55
	12/01/2023	\$39.71	\$9.10	\$16.64	\$0.00	\$65.45
For apprentice rates see "Apprentice- LABORER"						
AIR TRACK OPERATOR (HEAVY & HIGHWAY) <i>LABORERS - ZONE 2 (HEAVY & HIGHWAY)</i>	12/01/2022	\$37.31	\$9.35	\$16.89	\$0.00	\$63.55
	06/01/2023	\$38.21	\$9.35	\$16.89	\$0.00	\$64.45
	12/01/2023	\$39.11	\$9.35	\$16.89	\$0.00	\$65.35
	06/01/2024	\$40.44	\$9.35	\$16.89	\$0.00	\$66.68
	12/01/2024	\$41.77	\$9.35	\$16.89	\$0.00	\$68.01
	06/01/2025	\$43.16	\$9.35	\$16.89	\$0.00	\$69.40
	12/01/2025	\$44.54	\$9.35	\$16.89	\$0.00	\$70.78
	06/01/2026	\$45.98	\$9.35	\$16.89	\$0.00	\$72.22
	12/01/2026	\$47.42	\$9.35	\$16.89	\$0.00	\$73.66
For apprentice rates see "Apprentice- LABORER (Heavy and Highway)"						
ASBESTOS REMOVER - PIPE / MECH. EQUIPT. <i>HEAT & FROST INSULATORS LOCAL 6 (BOSTON)</i>	12/01/2020	\$38.10	\$12.80	\$9.45	\$0.00	\$60.35
ASPHALT RAKER <i>LABORERS - ZONE 2</i>	12/01/2022	\$37.41	\$9.10	\$16.64	\$0.00	\$63.15
	06/01/2023	\$38.31	\$9.10	\$16.64	\$0.00	\$64.05
	12/01/2023	\$39.21	\$9.10	\$16.64	\$0.00	\$64.95
For apprentice rates see "Apprentice- LABORER"						
ASPHALT RAKER (HEAVY & HIGHWAY) <i>LABORERS - ZONE 2 (HEAVY & HIGHWAY)</i>	12/01/2022	\$36.81	\$9.35	\$16.89	\$0.00	\$63.05
	06/01/2023	\$37.71	\$9.35	\$16.89	\$0.00	\$63.95
	12/01/2023	\$38.61	\$9.35	\$16.89	\$0.00	\$64.85
	06/01/2024	\$39.94	\$9.35	\$16.89	\$0.00	\$66.18
	12/01/2024	\$41.27	\$9.35	\$16.89	\$0.00	\$67.51
	06/01/2025	\$42.66	\$9.35	\$16.89	\$0.00	\$68.90
	12/01/2025	\$44.04	\$9.35	\$16.89	\$0.00	\$70.28
	06/01/2026	\$45.48	\$9.35	\$16.89	\$0.00	\$71.72
	12/01/2026	\$46.92	\$9.35	\$16.89	\$0.00	\$73.16
For apprentice rates see "Apprentice- LABORER (Heavy and Highway)"						

Classification	Effective Date	Base Wage	Health	Pension	Supplemental Unemployment	Total Rate
ASPHALT/CONCRETE/CRUSHER PLANT-ON SITE <i>OPERATING ENGINEERS LOCAL 4</i>	12/01/2022	\$53.63	\$14.25	\$16.05	\$0.00	\$83.93
	06/01/2023	\$54.88	\$14.25	\$16.05	\$0.00	\$85.18
	12/01/2023	\$56.13	\$14.25	\$16.05	\$0.00	\$86.43
	06/01/2024	\$57.43	\$14.25	\$16.05	\$0.00	\$87.73
	12/01/2024	\$58.88	\$14.25	\$16.05	\$0.00	\$89.18
	06/01/2025	\$60.18	\$14.25	\$16.05	\$0.00	\$90.48
	12/01/2025	\$61.63	\$14.25	\$16.05	\$0.00	\$91.93
	06/01/2026	\$62.93	\$14.25	\$16.05	\$0.00	\$93.23
	12/01/2026	\$64.38	\$14.25	\$16.05	\$0.00	\$94.68
For apprentice rates see "Apprentice- OPERATING ENGINEERS"						
BACKHOE/FRONT-END LOADER <i>OPERATING ENGINEERS LOCAL 4</i>	12/01/2022	\$53.63	\$14.25	\$16.05	\$0.00	\$83.93
	06/01/2023	\$54.88	\$14.25	\$16.05	\$0.00	\$85.18
	12/01/2023	\$56.13	\$14.25	\$16.05	\$0.00	\$86.43
	06/01/2024	\$57.43	\$14.25	\$16.05	\$0.00	\$87.73
	12/01/2024	\$58.88	\$14.25	\$16.05	\$0.00	\$89.18
	06/01/2025	\$60.18	\$14.25	\$16.05	\$0.00	\$90.48
	12/01/2025	\$61.63	\$14.25	\$16.05	\$0.00	\$91.93
	06/01/2026	\$62.93	\$14.25	\$16.05	\$0.00	\$93.23
	12/01/2026	\$64.38	\$14.25	\$16.05	\$0.00	\$94.68
For apprentice rates see "Apprentice- OPERATING ENGINEERS"						
BARCO-TYPE JUMPING TAMPER <i>LABORERS - ZONE 2</i>	12/01/2022	\$37.41	\$9.10	\$16.64	\$0.00	\$63.15
	06/01/2023	\$38.31	\$9.10	\$16.64	\$0.00	\$64.05
	12/01/2023	\$39.21	\$9.10	\$16.64	\$0.00	\$64.95
For apprentice rates see "Apprentice- LABORER"						
BLOCK PAVER, RAMMER / CURB SETTER <i>LABORERS - ZONE 2</i>	12/01/2022	\$37.91	\$9.10	\$16.64	\$0.00	\$63.65
	06/01/2023	\$38.81	\$9.10	\$16.64	\$0.00	\$64.55
	12/01/2023	\$39.71	\$9.10	\$16.64	\$0.00	\$65.45
For apprentice rates see "Apprentice- LABORER"						
BLOCK PAVER, RAMMER / CURB SETTER (HEAVY & HIGHWAY) <i>LABORERS - ZONE 2 (HEAVY & HIGHWAY)</i>	12/01/2022	\$37.31	\$9.35	\$16.89	\$0.00	\$63.55
	06/01/2023	\$38.21	\$9.35	\$16.89	\$0.00	\$64.45
	12/01/2023	\$39.11	\$9.35	\$16.89	\$0.00	\$65.35
	06/01/2024	\$40.44	\$9.35	\$16.89	\$0.00	\$66.68
	12/01/2024	\$41.77	\$9.35	\$16.89	\$0.00	\$68.01
	06/01/2025	\$43.16	\$9.35	\$16.89	\$0.00	\$69.40
	12/01/2025	\$44.54	\$9.35	\$16.89	\$0.00	\$70.78
	06/01/2026	\$45.98	\$9.35	\$16.89	\$0.00	\$72.22
	12/01/2026	\$47.42	\$9.35	\$16.89	\$0.00	\$73.66
For apprentice rates see "Apprentice- LABORER (Heavy and Highway)"						
BOILER MAKER <i>BOILERMAKERS LOCAL 29</i>	01/01/2023	\$47.37	\$7.07	\$20.31	\$0.00	\$74.75
	01/01/2024	\$48.12	\$7.07	\$20.60	\$0.00	\$75.79

Apprentice - BOILERMAKER - Local 29

Effective Date - 01/01/2023

Step	percent	Apprentice Base Wage	Health	Pension	Supplemental Unemployment	Total Rate
1	65	\$30.79	\$7.07	\$13.22	\$0.00	\$51.08
2	65	\$30.79	\$7.07	\$13.22	\$0.00	\$51.08
3	70	\$33.16	\$7.07	\$14.23	\$0.00	\$54.46
4	75	\$35.53	\$7.07	\$15.24	\$0.00	\$57.84
5	80	\$37.90	\$7.07	\$16.25	\$0.00	\$61.22
6	85	\$40.26	\$7.07	\$17.28	\$0.00	\$64.61
7	90	\$42.63	\$7.07	\$18.28	\$0.00	\$67.98
8	95	\$45.00	\$7.07	\$19.32	\$0.00	\$71.39

Effective Date - 01/01/2024

Step	percent	Apprentice Base Wage	Health	Pension	Supplemental Unemployment	Total Rate
1	65	\$31.28	\$7.07	\$13.22	\$0.00	\$51.57
2	65	\$31.28	\$7.07	\$13.22	\$0.00	\$51.57
3	70	\$33.68	\$7.07	\$14.23	\$0.00	\$54.98
4	75	\$36.09	\$7.07	\$15.24	\$0.00	\$58.40
5	80	\$38.50	\$7.07	\$16.25	\$0.00	\$61.82
6	85	\$40.90	\$7.07	\$17.28	\$0.00	\$65.25
7	90	\$43.31	\$7.07	\$18.28	\$0.00	\$68.66
8	95	\$45.71	\$7.07	\$19.32	\$0.00	\$72.10

Notes:

Apprentice to Journeyworker Ratio:1:4

BRICK/STONE/ARTIFICIAL MASONRY (INCL. MASONRY WATERPROOFING)	02/01/2023	\$60.35	\$11.49	\$22.34	\$0.00	\$94.18
BRICKLAYERS LOCAL 3 (LYNN)	08/01/2023	\$62.40	\$11.49	\$22.34	\$0.00	\$96.23
	02/01/2024	\$63.65	\$11.49	\$22.34	\$0.00	\$97.48
	08/01/2024	\$65.75	\$11.49	\$22.34	\$0.00	\$99.58
	02/01/2025	\$67.05	\$11.49	\$22.34	\$0.00	\$100.88
	08/01/2025	\$69.20	\$11.49	\$22.34	\$0.00	\$103.03
	02/01/2026	\$70.55	\$11.49	\$22.34	\$0.00	\$104.38
	08/01/2026	\$72.75	\$11.49	\$22.34	\$0.00	\$106.58
	02/01/2027	\$74.15	\$11.49	\$22.34	\$0.00	\$107.98

Classification	Effective Date	Base Wage	Health	Pension	Supplemental Unemployment	Total Rate
----------------	----------------	-----------	--------	---------	------------------------------	------------

Apprentice - BRICK/PLASTER/CEMENT MASON - Local 3 Lynn

Effective Date - 02/01/2023

Step	percent	Apprentice Base Wage	Health	Pension	Supplemental Unemployment	Total Rate
1	50	\$30.18	\$11.49	\$22.34	\$0.00	\$64.01
2	60	\$36.21	\$11.49	\$22.34	\$0.00	\$70.04
3	70	\$42.25	\$11.49	\$22.34	\$0.00	\$76.08
4	80	\$48.28	\$11.49	\$22.34	\$0.00	\$82.11
5	90	\$54.32	\$11.49	\$22.34	\$0.00	\$88.15

Effective Date - 08/01/2023

Step	percent	Apprentice Base Wage	Health	Pension	Supplemental Unemployment	Total Rate
1	50	\$31.20	\$11.49	\$22.34	\$0.00	\$65.03
2	60	\$37.44	\$11.49	\$22.34	\$0.00	\$71.27
3	70	\$43.68	\$11.49	\$22.34	\$0.00	\$77.51
4	80	\$49.92	\$11.49	\$22.34	\$0.00	\$83.75
5	90	\$56.16	\$11.49	\$22.34	\$0.00	\$89.99

Notes:

Apprentice to Journeyworker Ratio:1:5

BULLDOZER/GRADER/SCRAPER	12/01/2022	\$53.05	\$14.25	\$16.05	\$0.00	\$83.35
OPERATING ENGINEERS LOCAL 4	06/01/2023	\$54.29	\$14.25	\$16.05	\$0.00	\$84.59
	12/01/2023	\$55.53	\$14.25	\$16.05	\$0.00	\$85.83
	06/01/2024	\$56.81	\$14.25	\$16.05	\$0.00	\$87.11
	12/01/2024	\$58.25	\$14.25	\$16.05	\$0.00	\$88.55
	06/01/2025	\$59.53	\$14.25	\$16.05	\$0.00	\$89.83
	12/01/2025	\$60.97	\$14.25	\$16.05	\$0.00	\$91.27
	06/01/2026	\$62.25	\$14.25	\$16.05	\$0.00	\$92.55
	12/01/2026	\$63.69	\$14.25	\$16.05	\$0.00	\$93.99

For apprentice rates see "Apprentice- OPERATING ENGINEERS"

CAISSON & UNDERPINNING BOTTOM MAN	12/01/2022	\$43.73	\$9.35	\$17.97	\$0.00	\$71.05
LABORERS - FOUNDATION AND MARINE	06/01/2023	\$44.73	\$9.35	\$17.97	\$0.00	\$72.05
	12/01/2023	\$45.98	\$9.35	\$17.97	\$0.00	\$73.30
	06/01/2024	\$47.46	\$9.35	\$17.97	\$0.00	\$74.78
	12/01/2024	\$48.93	\$9.35	\$17.97	\$0.00	\$76.25
	06/01/2025	\$50.43	\$9.35	\$17.97	\$0.00	\$77.75
	12/01/2025	\$51.93	\$9.35	\$17.97	\$0.00	\$79.25
	06/01/2026	\$53.48	\$9.35	\$17.97	\$0.00	\$80.80
	12/01/2026	\$54.98	\$9.35	\$17.97	\$0.00	\$82.30

For apprentice rates see "Apprentice- LABORER"

Classification	Effective Date	Base Wage	Health	Pension	Supplemental Unemployment	Total Rate
CAISSON & UNDERPINNING LABORER <i>LABORERS - FOUNDATION AND MARINE</i>	12/01/2022	\$42.58	\$9.35	\$17.97	\$0.00	\$69.90
	06/01/2023	\$43.58	\$9.35	\$17.97	\$0.00	\$70.90
	12/01/2023	\$44.83	\$9.35	\$17.97	\$0.00	\$72.15
	06/01/2024	\$46.31	\$9.35	\$17.97	\$0.00	\$73.63
	12/01/2024	\$47.78	\$9.35	\$17.97	\$0.00	\$75.10
	06/01/2025	\$49.28	\$9.35	\$17.97	\$0.00	\$76.60
	12/01/2025	\$50.78	\$9.35	\$17.97	\$0.00	\$78.10
	06/01/2026	\$52.33	\$9.35	\$17.97	\$0.00	\$79.65
	12/01/2026	\$53.83	\$9.35	\$17.97	\$0.00	\$81.15
For apprentice rates see "Apprentice- LABORER"						
CAISSON & UNDERPINNING TOP MAN <i>LABORERS - FOUNDATION AND MARINE</i>	12/01/2022	\$42.58	\$9.35	\$17.97	\$0.00	\$69.90
	06/01/2023	\$43.58	\$9.35	\$17.97	\$0.00	\$70.90
	12/01/2023	\$44.83	\$9.35	\$17.97	\$0.00	\$72.15
	06/01/2024	\$46.31	\$9.35	\$17.97	\$0.00	\$73.63
	12/01/2024	\$47.78	\$9.35	\$17.97	\$0.00	\$75.10
	06/01/2025	\$49.28	\$9.35	\$17.97	\$0.00	\$76.60
	12/01/2025	\$50.78	\$9.35	\$17.97	\$0.00	\$78.10
	06/01/2026	\$52.33	\$9.35	\$17.97	\$0.00	\$79.65
	12/01/2026	\$53.83	\$9.35	\$17.97	\$0.00	\$81.15
For apprentice rates see "Apprentice- LABORER"						
CARBIDE CORE DRILL OPERATOR <i>LABORERS - ZONE 2</i>	12/01/2022	\$37.41	\$9.10	\$16.64	\$0.00	\$63.15
	06/01/2023	\$38.31	\$9.10	\$16.64	\$0.00	\$64.05
	12/01/2023	\$39.21	\$9.10	\$16.64	\$0.00	\$64.95
For apprentice rates see "Apprentice- LABORER"						
CARPENTER <i>CARPENTERS -ZONE 2 (Eastern Massachusetts)</i>	09/01/2022	\$45.18	\$8.68	\$19.97	\$0.00	\$73.83
	03/01/2023	\$45.78	\$8.68	\$19.97	\$0.00	\$74.43

Classification
Effective Date
Base Wage
Health
Pension
**Supplemental
Unemployment**
Total Rate
Apprentice - CARPENTER - Zone 2 Eastern MA
Effective Date - 09/01/2022

Step	percent	Apprentice Base Wage	Health	Pension	Supplemental Unemployment	Total Rate
1	50	\$22.59	\$8.68	\$1.73	\$0.00	\$33.00
2	60	\$27.11	\$8.68	\$1.73	\$0.00	\$37.52
3	70	\$31.63	\$8.68	\$14.78	\$0.00	\$55.09
4	75	\$33.89	\$8.68	\$14.78	\$0.00	\$57.35
5	80	\$36.14	\$8.68	\$16.51	\$0.00	\$61.33
6	80	\$36.14	\$8.68	\$16.51	\$0.00	\$61.33
7	90	\$40.66	\$8.68	\$18.24	\$0.00	\$67.58
8	90	\$40.66	\$8.68	\$18.24	\$0.00	\$67.58

Effective Date - 03/01/2023

Step	percent	Apprentice Base Wage	Health	Pension	Supplemental Unemployment	Total Rate
1	50	\$22.89	\$8.68	\$1.73	\$0.00	\$33.30
2	60	\$27.47	\$8.68	\$1.73	\$0.00	\$37.88
3	70	\$32.05	\$8.68	\$14.78	\$0.00	\$55.51
4	75	\$34.34	\$8.68	\$14.78	\$0.00	\$57.80
5	80	\$36.62	\$8.68	\$16.51	\$0.00	\$61.81
6	80	\$36.62	\$8.68	\$16.51	\$0.00	\$61.81
7	90	\$41.20	\$8.68	\$18.24	\$0.00	\$68.12
8	90	\$41.20	\$8.68	\$18.24	\$0.00	\$68.12

Notes:

% Indentured After 10/1/17; 45/45/55/55/70/70/80/80
Step 1&2 \$30.71/ 3&4 \$36.93/ 5&6 \$56.82/ 7&8 \$63.06

Apprentice to Journeyworker Ratio:1:5
CARPENTER WOOD FRAME

04/01/2022

\$23.66

\$7.21

\$4.80

\$0.00

\$35.67

CARPENTERS-ZONE 3 (Wood Frame)

04/01/2023

\$24.16

\$7.21

\$4.80

\$0.00

\$36.17

All Aspects of New Wood Frame Work

Apprentice - CARPENTER (Wood Frame) - Zone 3**Effective Date - 04/01/2022**

Step	percent	Apprentice Base Wage	Health	Pension	Supplemental Unemployment	Total Rate
1	60	\$14.20	\$7.21	\$0.00	\$0.00	\$21.41
2	60	\$14.20	\$7.21	\$0.00	\$0.00	\$21.41
3	65	\$15.38	\$7.21	\$0.00	\$0.00	\$22.59
4	70	\$16.56	\$7.21	\$0.00	\$0.00	\$23.77
5	75	\$17.75	\$7.21	\$3.80	\$0.00	\$28.76
6	80	\$18.93	\$7.21	\$3.80	\$0.00	\$29.94
7	85	\$20.11	\$7.21	\$3.80	\$0.00	\$31.12
8	90	\$21.29	\$7.21	\$3.80	\$0.00	\$32.30

Effective Date - 04/01/2023

Step	percent	Apprentice Base Wage	Health	Pension	Supplemental Unemployment	Total Rate
1	60	\$14.50	\$7.21	\$0.00	\$0.00	\$21.71
2	60	\$14.50	\$7.21	\$0.00	\$0.00	\$21.71
3	65	\$15.70	\$7.21	\$0.00	\$0.00	\$22.91
4	70	\$16.91	\$7.21	\$0.00	\$0.00	\$24.12
5	75	\$18.12	\$7.21	\$3.80	\$0.00	\$29.13
6	80	\$19.33	\$7.21	\$3.80	\$0.00	\$30.34
7	85	\$20.54	\$7.21	\$3.80	\$0.00	\$31.55
8	90	\$21.74	\$7.21	\$3.80	\$0.00	\$32.75

Notes:

% Indentured After 10/1/17; 45/45/55/55/70/70/80/80
 Step 1&2 \$17.86/ 3&4 \$20.22/ 5&6 \$27.57/ 7&8 \$29.94

Apprentice to Journeyworker Ratio:1:5

CEMENT MASONRY/PLASTERING

BRICKLAYERS LOCAL 3 (LYNN)

01/01/2023

\$49.45

\$12.75

\$22.74

\$0.87

\$85.81

07/01/2023

\$50.59

\$12.75

\$22.74

\$0.87

\$86.95

01/01/2024

\$51.73

\$12.75

\$22.74

\$0.87

\$88.09

Apprentice - CEMENT MASONRY/PLASTERING - Eastern Mass (Lynn)

Effective Date - 01/01/2023

Step	percent	Apprentice Base Wage	Health	Pension	Supplemental Unemployment	Total Rate
1	50	\$24.73	\$12.75	\$15.49	\$0.00	\$52.97
2	60	\$29.67	\$12.75	\$22.74	\$0.87	\$66.03
3	65	\$32.14	\$12.75	\$22.74	\$0.87	\$68.50
4	70	\$34.62	\$12.75	\$22.74	\$0.87	\$70.98
5	75	\$37.09	\$12.75	\$22.74	\$0.87	\$73.45
6	80	\$39.56	\$12.75	\$22.74	\$0.87	\$75.92
7	90	\$44.51	\$12.75	\$22.74	\$0.87	\$80.87

Effective Date - 07/01/2023

Step	percent	Apprentice Base Wage	Health	Pension	Supplemental Unemployment	Total Rate
1	50	\$25.30	\$12.75	\$15.49	\$0.00	\$53.54
2	60	\$30.35	\$12.75	\$22.74	\$0.87	\$66.71
3	65	\$32.88	\$12.75	\$22.74	\$0.87	\$69.24
4	70	\$35.41	\$12.75	\$22.74	\$0.87	\$71.77
5	75	\$37.94	\$12.75	\$22.74	\$0.87	\$74.30
6	80	\$40.47	\$12.75	\$22.74	\$0.87	\$76.83
7	90	\$45.53	\$12.75	\$22.74	\$0.87	\$81.89

Notes:

Steps 3,4 are 500 hrs. All other steps are 1,000 hrs.

Apprentice to Journeyworker Ratio:1:3

CHAIN SAW OPERATOR	12/01/2022	\$37.41	\$9.10	\$16.64	\$0.00	\$63.15
LABORERS - ZONE 2	06/01/2023	\$38.31	\$9.10	\$16.64	\$0.00	\$64.05
	12/01/2023	\$39.21	\$9.10	\$16.64	\$0.00	\$64.95

For apprentice rates see "Apprentice- LABORER"

CLAM SHELLS/SLURRY BUCKETS/HEADING MACHINES	12/01/2022	\$54.68	\$14.25	\$16.05	\$0.00	\$84.98
OPERATING ENGINEERS LOCAL 4	06/01/2023	\$55.95	\$14.25	\$16.05	\$0.00	\$86.25
	12/01/2023	\$57.23	\$14.25	\$16.05	\$0.00	\$87.53
	06/01/2024	\$58.55	\$14.25	\$16.05	\$0.00	\$88.85
	12/01/2024	\$60.03	\$14.25	\$16.05	\$0.00	\$90.33
	06/01/2025	\$61.36	\$14.25	\$16.05	\$0.00	\$91.66
	12/01/2025	\$62.83	\$14.25	\$16.05	\$0.00	\$93.13
	06/01/2026	\$64.16	\$14.25	\$16.05	\$0.00	\$94.46
	12/01/2026	\$65.64	\$14.25	\$16.05	\$0.00	\$95.94

For apprentice rates see "Apprentice- OPERATING ENGINEERS"

Classification	Effective Date	Base Wage	Health	Pension	Supplemental Unemployment	Total Rate
COMPRESSOR OPERATOR <i>OPERATING ENGINEERS LOCAL 4</i>	12/01/2022	\$35.08	\$14.25	\$16.05	\$0.00	\$65.38
	06/01/2023	\$35.90	\$14.25	\$16.05	\$0.00	\$66.20
	12/01/2023	\$36.72	\$14.25	\$16.05	\$0.00	\$67.02
	06/01/2024	\$37.57	\$14.25	\$16.05	\$0.00	\$67.87
	12/01/2024	\$38.52	\$14.25	\$16.05	\$0.00	\$68.82
	06/01/2025	\$39.37	\$14.25	\$16.05	\$0.00	\$69.67
	12/01/2025	\$40.32	\$14.25	\$16.05	\$0.00	\$70.62
	06/01/2026	\$41.18	\$14.25	\$16.05	\$0.00	\$71.48
	12/01/2026	\$42.13	\$14.25	\$16.05	\$0.00	\$72.43

For apprentice rates see "Apprentice- OPERATING ENGINEERS"

DELEADER (BRIDGE) <i>PAINTERS LOCAL 35 - ZONE 2</i>	01/01/2023	\$56.06	\$8.65	\$23.05	\$0.00	\$87.76
	07/01/2023	\$57.26	\$8.65	\$23.05	\$0.00	\$88.96
	01/01/2024	\$58.46	\$8.65	\$23.05	\$0.00	\$90.16
	07/01/2024	\$59.66	\$8.65	\$23.05	\$0.00	\$91.36
	01/01/2025	\$60.86	\$8.65	\$23.05	\$0.00	\$92.56

Apprentice - PAINTER Local 35 - BRIDGES/TANKS

Effective Date - 01/01/2023

Step	percent	Apprentice Base Wage	Health	Pension	Supplemental Unemployment	Total Rate
1	50	\$28.03	\$8.65	\$0.00	\$0.00	\$36.68
2	55	\$30.83	\$8.65	\$6.27	\$0.00	\$45.75
3	60	\$33.64	\$8.65	\$6.84	\$0.00	\$49.13
4	65	\$36.44	\$8.65	\$7.41	\$0.00	\$52.50
5	70	\$39.24	\$8.65	\$19.63	\$0.00	\$67.52
6	75	\$42.05	\$8.65	\$20.20	\$0.00	\$70.90
7	80	\$44.85	\$8.65	\$20.77	\$0.00	\$74.27
8	90	\$50.45	\$8.65	\$21.91	\$0.00	\$81.01

Effective Date - 07/01/2023

Step	percent	Apprentice Base Wage	Health	Pension	Supplemental Unemployment	Total Rate
1	50	\$28.63	\$8.65	\$0.00	\$0.00	\$37.28
2	55	\$31.49	\$8.65	\$6.27	\$0.00	\$46.41
3	60	\$34.36	\$8.65	\$6.84	\$0.00	\$49.85
4	65	\$37.22	\$8.65	\$7.41	\$0.00	\$53.28
5	70	\$40.08	\$8.65	\$19.63	\$0.00	\$68.36
6	75	\$42.95	\$8.65	\$20.20	\$0.00	\$71.80
7	80	\$45.81	\$8.65	\$20.77	\$0.00	\$75.23
8	90	\$51.53	\$8.65	\$21.91	\$0.00	\$82.09

Notes:

Steps are 750 hrs.

Apprentice to Journeyworker Ratio:1:1

DEMO: ADZEMAN <i>LABORERS - ZONE 2</i>	12/01/2022	\$43.33	\$9.10	\$17.57	\$0.00	\$70.00
	06/01/2023	\$44.33	\$9.10	\$17.57	\$0.00	\$71.00
	12/01/2023	\$45.58	\$9.10	\$17.57	\$0.00	\$72.25

Classification	Effective Date	Base Wage	Health	Pension	Supplemental Unemployment	Total Rate
For apprentice rates see "Apprentice- LABORER"						
DEMO: BACKHOE/LOADER/HAMMER OPERATOR <i>LABORERS - ZONE 2</i>	12/01/2022	\$44.33	\$9.10	\$17.57	\$0.00	\$71.00
	06/01/2023	\$45.33	\$9.10	\$17.57	\$0.00	\$72.00
	12/01/2023	\$46.58	\$9.10	\$17.57	\$0.00	\$73.25
For apprentice rates see "Apprentice- LABORER"						
DEMO: BURNERS <i>LABORERS - ZONE 2</i>	12/01/2022	\$44.08	\$9.10	\$17.57	\$0.00	\$70.75
	06/01/2023	\$45.08	\$9.10	\$17.57	\$0.00	\$71.75
	12/01/2023	\$46.33	\$9.10	\$17.57	\$0.00	\$73.00
For apprentice rates see "Apprentice- LABORER"						
DEMO: CONCRETE CUTTER/SAWYER <i>LABORERS - ZONE 2</i>	12/01/2022	\$44.33	\$9.10	\$17.57	\$0.00	\$71.00
	06/01/2023	\$45.33	\$9.10	\$17.57	\$0.00	\$72.00
	12/01/2023	\$46.58	\$9.10	\$17.57	\$0.00	\$73.25
For apprentice rates see "Apprentice- LABORER"						
DEMO: JACKHAMMER OPERATOR <i>LABORERS - ZONE 2</i>	12/01/2022	\$44.08	\$9.10	\$17.57	\$0.00	\$70.75
	06/01/2023	\$45.08	\$9.10	\$17.57	\$0.00	\$71.75
	12/01/2023	\$46.33	\$9.10	\$17.57	\$0.00	\$73.00
For apprentice rates see "Apprentice- LABORER"						
DEMO: WRECKING LABORER <i>LABORERS - ZONE 2</i>	12/01/2022	\$43.33	\$9.10	\$17.57	\$0.00	\$70.00
	06/01/2023	\$44.33	\$9.10	\$17.57	\$0.00	\$71.00
	12/01/2023	\$45.58	\$9.10	\$17.57	\$0.00	\$72.25
For apprentice rates see "Apprentice- LABORER"						
DIRECTIONAL DRILL MACHINE OPERATOR <i>OPERATING ENGINEERS LOCAL 4</i>	12/01/2022	\$53.05	\$14.25	\$16.05	\$0.00	\$83.35
	06/01/2023	\$54.29	\$14.25	\$16.05	\$0.00	\$84.59
	12/01/2023	\$55.53	\$14.25	\$16.05	\$0.00	\$85.83
	06/01/2024	\$56.81	\$14.25	\$16.05	\$0.00	\$87.11
	12/01/2024	\$58.25	\$14.25	\$16.05	\$0.00	\$88.55
	06/01/2025	\$59.53	\$14.25	\$16.05	\$0.00	\$89.83
	12/01/2025	\$60.97	\$14.25	\$16.05	\$0.00	\$91.27
	06/01/2026	\$62.25	\$14.25	\$16.05	\$0.00	\$92.55
	12/01/2026	\$63.69	\$14.25	\$16.05	\$0.00	\$93.99
For apprentice rates see "Apprentice- OPERATING ENGINEERS"						
DIVER <i>PILE DRIVER LOCAL 56 (ZONE 1)</i>	08/01/2020	\$68.70	\$9.40	\$23.12	\$0.00	\$101.22
For apprentice rates see "Apprentice- PILE DRIVER"						
DIVER TENDER <i>PILE DRIVER LOCAL 56 (ZONE 1)</i>	08/01/2020	\$49.07	\$9.40	\$23.12	\$0.00	\$81.59
For apprentice rates see "Apprentice- PILE DRIVER"						
DIVER TENDER (EFFLUENT) <i>PILE DRIVER LOCAL 56 (ZONE 1)</i>	08/01/2020	\$73.60	\$9.40	\$23.12	\$0.00	\$106.12
For apprentice rates see "Apprentice- PILE DRIVER"						
DIVER/SLURRY (EFFLUENT) <i>PILE DRIVER LOCAL 56 (ZONE 1)</i>	08/01/2020	\$103.05	\$9.40	\$23.12	\$0.00	\$135.57
For apprentice rates see "Apprentice- PILE DRIVER"						
DRAWBRIDGE OPERATOR (Construction) <i>DRAWBRIDGE - SEIU LOCAL 888</i>	07/01/2020	\$26.77	\$6.67	\$3.93	\$0.16	\$37.53
ELECTRICIAN <i>ELECTRICIANS LOCAL 103</i>	09/01/2022	\$58.28	\$13.00	\$21.35	\$0.00	\$92.63
	03/01/2023	\$59.23	\$13.00	\$21.63	\$0.00	\$93.86

Classification

**Effective Date Base Wage Health Pension Supplemental
Unemployment Total Rate**

Apprentice - *ELECTRICIAN - Local 103*

Effective Date - 09/01/2022

Step	percent	Apprentice Base Wage	Health	Pension	Supplemental Unemployment	Total Rate
1	40	\$23.31	\$13.00	\$0.70	\$0.00	\$37.01
2	40	\$23.31	\$13.00	\$0.70	\$0.00	\$37.01
3	45	\$26.23	\$13.00	\$15.87	\$0.00	\$55.10
4	45	\$26.23	\$13.00	\$15.87	\$0.00	\$55.10
5	50	\$29.14	\$13.00	\$16.36	\$0.00	\$58.50
6	55	\$32.05	\$13.00	\$16.86	\$0.00	\$61.91
7	60	\$34.97	\$13.00	\$17.36	\$0.00	\$65.33
8	65	\$37.88	\$13.00	\$17.86	\$0.00	\$68.74
9	70	\$40.80	\$13.00	\$18.35	\$0.00	\$72.15
10	75	\$43.71	\$13.00	\$18.86	\$0.00	\$75.57

Effective Date - 03/01/2023

Step	percent	Apprentice Base Wage	Health	Pension	Supplemental Unemployment	Total Rate
1	40	\$23.69	\$13.00	\$0.71	\$0.00	\$37.40
2	40	\$23.69	\$13.00	\$0.71	\$0.00	\$37.40
3	45	\$26.65	\$13.00	\$16.13	\$0.00	\$55.78
4	45	\$26.65	\$13.00	\$16.13	\$0.00	\$55.78
5	50	\$29.62	\$13.00	\$16.63	\$0.00	\$59.25
6	55	\$32.58	\$13.00	\$17.13	\$0.00	\$62.71
7	60	\$35.54	\$13.00	\$17.63	\$0.00	\$66.17
8	65	\$38.50	\$13.00	\$18.13	\$0.00	\$69.63
9	70	\$41.46	\$13.00	\$18.62	\$0.00	\$73.08
10	75	\$44.42	\$13.00	\$19.13	\$0.00	\$76.55

Notes: :

App Prior 1/1/03; 30/35/40/45/50/55/65/70/75/80

Apprentice to Journeyworker Ratio:2:3***

ELEVATOR CONSTRUCTOR	01/01/2022	\$65.62	\$16.03	\$20.21	\$0.00	\$101.86
ELEVATOR CONSTRUCTORS LOCAL 4						

Classification	Effective Date	Base Wage	Health	Pension	Supplemental Unemployment	Total Rate
Apprentice - ELEVATOR CONSTRUCTOR - Local 4						
Effective Date - 01/01/2022						
Step	percent	Apprentice Base Wage	Health	Pension	Supplemental Unemployment	Total Rate
1	50	\$32.81	\$16.03	\$0.00	\$0.00	\$48.84
2	55	\$36.09	\$16.03	\$20.21	\$0.00	\$72.33
3	65	\$42.65	\$16.03	\$20.21	\$0.00	\$78.89
4	70	\$45.93	\$16.03	\$20.21	\$0.00	\$82.17
5	80	\$52.50	\$16.03	\$20.21	\$0.00	\$88.74
<div> Notes: Steps 1-2 are 6 mos.; Steps 3-5 are 1 year </div>						
Apprentice to Journeyworker Ratio:1:1						
ELEVATOR CONSTRUCTOR HELPER <i>ELEVATOR CONSTRUCTORS LOCAL 4</i>	01/01/2022	\$45.93	\$16.03	\$20.21	\$0.00	\$82.17
For apprentice rates see "Apprentice - ELEVATOR CONSTRUCTOR"						
FENCE & GUARD RAIL ERECTOR (HEAVY & HIGHWAY) <i>LABORERS - ZONE 2 (HEAVY & HIGHWAY)</i>	12/01/2022	\$36.81	\$9.35	\$16.89	\$0.00	\$63.05
	06/01/2023	\$37.71	\$9.35	\$16.89	\$0.00	\$63.95
	12/01/2023	\$38.61	\$9.35	\$16.89	\$0.00	\$64.85
	06/01/2024	\$39.94	\$9.35	\$16.89	\$0.00	\$66.18
	12/01/2024	\$41.27	\$9.35	\$16.89	\$0.00	\$67.51
	06/01/2025	\$42.66	\$9.35	\$16.89	\$0.00	\$68.90
	12/01/2025	\$44.04	\$9.35	\$16.89	\$0.00	\$70.28
	06/01/2026	\$45.48	\$9.35	\$16.89	\$0.00	\$71.72
	12/01/2026	\$46.92	\$9.35	\$16.89	\$0.00	\$73.16
For apprentice rates see "Apprentice- LABORER (Heavy and Highway)"						
FIELD ENG.INST.PERSON-BLDG,SITE,HVY/HWY <i>OPERATING ENGINEERS LOCAL 4</i>	11/05/2022	\$48.67	\$14.25	\$16.05	\$0.00	\$78.97
	05/01/2023	\$49.91	\$14.25	\$16.05	\$0.00	\$80.21
	11/01/2023	\$51.15	\$14.25	\$16.05	\$0.00	\$81.45
	05/01/2024	\$52.39	\$14.25	\$16.05	\$0.00	\$82.69
	11/01/2024	\$53.68	\$14.25	\$16.05	\$0.00	\$83.98
	05/01/2025	\$55.12	\$14.25	\$16.05	\$0.00	\$85.42
	11/01/2025	\$56.41	\$14.25	\$16.05	\$0.00	\$86.71
	05/01/2026	\$57.85	\$14.25	\$16.05	\$0.00	\$88.15
	11/01/2026	\$59.14	\$14.25	\$16.05	\$0.00	\$89.44
	05/01/2027	\$60.57	\$14.25	\$16.05	\$0.00	\$90.87
For apprentice rates see "Apprentice- OPERATING ENGINEERS"						

Classification	Effective Date	Base Wage	Health	Pension	Supplemental Unemployment	Total Rate
FIELD ENG.PARTY CHIEF-BLDG,SITE,HVY/HWY <i>OPERATING ENGINEERS LOCAL 4</i>	11/01/2022	\$50.22	\$14.25	\$16.05	\$0.00	\$80.52
	05/01/2023	\$51.47	\$14.25	\$16.05	\$0.00	\$81.77
	11/01/2023	\$52.72	\$14.25	\$16.05	\$0.00	\$83.02
	05/01/2024	\$53.97	\$14.25	\$16.05	\$0.00	\$84.27
	11/01/2024	\$55.27	\$14.25	\$16.05	\$0.00	\$85.57
	05/01/2025	\$56.72	\$14.25	\$16.05	\$0.00	\$87.02
	11/01/2025	\$58.02	\$14.25	\$16.05	\$0.00	\$88.32
	05/01/2026	\$59.47	\$14.25	\$16.05	\$0.00	\$89.77
	11/01/2026	\$60.77	\$14.25	\$16.05	\$0.00	\$91.07
	05/01/2027	\$62.22	\$14.25	\$16.05	\$0.00	\$92.52
For apprentice rates see "Apprentice- OPERATING ENGINEERS"						
FIELD ENG.ROD PERSON-BLDG,SITE,HVY/HWY <i>OPERATING ENGINEERS LOCAL 4</i>	11/01/2022	\$24.31	\$14.25	\$16.05	\$0.00	\$54.61
	05/01/2023	\$25.05	\$14.25	\$16.05	\$0.00	\$55.35
	11/01/2023	\$25.78	\$14.25	\$16.05	\$0.00	\$56.08
	05/01/2024	\$26.51	\$14.25	\$16.05	\$0.00	\$56.81
	11/01/2024	\$27.27	\$14.25	\$16.05	\$0.00	\$57.57
	05/01/2025	\$28.12	\$14.25	\$16.05	\$0.00	\$58.42
	11/01/2025	\$28.88	\$14.25	\$16.05	\$0.00	\$59.18
	05/01/2026	\$29.73	\$14.25	\$16.05	\$0.00	\$60.03
	11/01/2026	\$30.49	\$14.25	\$16.05	\$0.00	\$60.79
	05/01/2027	\$31.34	\$14.25	\$16.05	\$0.00	\$61.64
For apprentice rates see "Apprentice- OPERATING ENGINEERS"						
FIRE ALARM INSTALLER <i>ELECTRICIANS LOCAL 103</i>	09/01/2022	\$58.28	\$13.00	\$21.35	\$0.00	\$92.63
	03/01/2023	\$59.23	\$13.00	\$21.63	\$0.00	\$93.86
For apprentice rates see "Apprentice- ELECTRICIAN"						
FIRE ALARM REPAIR / MAINTENANCE / COMMISSIONING <i>ELECTRICIANS LOCAL 103</i>	09/01/2022	\$46.42	\$13.00	\$18.87	\$0.00	\$78.29
	03/01/2023	\$48.34	\$13.00	\$19.01	\$0.00	\$80.35
For apprentice rates see "Apprentice- TELECOMMUNICATIONS TECHNICIAN"						
FIREMAN (ASST. ENGINEER) <i>OPERATING ENGINEERS LOCAL 4</i>	12/01/2022	\$43.54	\$14.25	\$16.05	\$0.00	\$73.84
	06/01/2023	\$44.56	\$14.25	\$16.05	\$0.00	\$74.86
	12/01/2023	\$45.57	\$14.25	\$16.05	\$0.00	\$75.87
	06/01/2024	\$46.63	\$14.25	\$16.05	\$0.00	\$76.93
	12/01/2024	\$47.81	\$14.25	\$16.05	\$0.00	\$78.11
	06/01/2025	\$48.87	\$14.25	\$16.05	\$0.00	\$79.17
	12/01/2025	\$50.04	\$14.25	\$16.05	\$0.00	\$80.34
	06/01/2026	\$51.10	\$14.25	\$16.05	\$0.00	\$81.40
	12/01/2026	\$52.28	\$14.25	\$16.05	\$0.00	\$82.58
For apprentice rates see "Apprentice- OPERATING ENGINEERS"						

Classification	Effective Date	Base Wage	Health	Pension	Supplemental Unemployment	Total Rate
FLAGGER & SIGNALER (HEAVY & HIGHWAY)	12/01/2022	\$25.23	\$9.35	\$16.89	\$0.00	\$51.47
LABORERS - ZONE 2 (HEAVY & HIGHWAY)	06/01/2023	\$25.98	\$9.35	\$16.89	\$0.00	\$52.22
	12/01/2023	\$25.98	\$9.35	\$16.89	\$0.00	\$52.22
	06/01/2024	\$27.01	\$9.35	\$16.89	\$0.00	\$53.25
	12/01/2024	\$27.01	\$9.35	\$16.89	\$0.00	\$53.25
	06/01/2025	\$28.09	\$9.35	\$16.89	\$0.00	\$54.33
	12/01/2025	\$28.09	\$9.35	\$16.89	\$0.00	\$54.33
	06/01/2026	\$29.21	\$9.35	\$16.89	\$0.00	\$55.45
	12/01/2026	\$29.21	\$9.35	\$16.89	\$0.00	\$55.45

For apprentice rates see "Apprentice- LABORER (Heavy and Highway)

FLOORCOVERER	03/01/2022	\$49.93	\$8.68	\$20.27	\$0.00	\$78.88
FLOORCOVERERS LOCAL 2168 ZONE I						

Apprentice - FLOORCOVERER - Local 2168 Zone I

Effective Date - 03/01/2022

Step	percent	Apprentice Base Wage	Health	Pension	Supplemental Unemployment	Total Rate
1	50	\$24.97	\$8.68	\$1.79	\$0.00	\$35.44
2	55	\$27.46	\$8.68	\$1.79	\$0.00	\$37.93
3	60	\$29.96	\$8.68	\$14.90	\$0.00	\$53.54
4	65	\$32.45	\$8.68	\$14.90	\$0.00	\$56.03
5	70	\$34.95	\$8.68	\$16.69	\$0.00	\$60.32
6	75	\$37.45	\$8.68	\$16.69	\$0.00	\$62.82
7	80	\$39.94	\$8.68	\$18.48	\$0.00	\$67.10
8	85	\$42.44	\$8.68	\$18.48	\$0.00	\$69.60

Notes: Steps are 750 hrs.

% After 10/1/17; 45/45/55/55/70/70/80/80 (1500hr Steps)

Step 1&2 \$32.94/ 3&4 \$39.66/ 5&6 \$60.32/ 7&8 \$67.10

Apprentice to Journeyworker Ratio:1:1

FORK LIFT/CHERRY PICKER	12/01/2022	\$53.63	\$14.25	\$16.05	\$0.00	\$83.93
OPERATING ENGINEERS LOCAL 4	06/01/2023	\$54.88	\$14.25	\$16.05	\$0.00	\$85.18
	12/01/2023	\$56.13	\$14.25	\$16.05	\$0.00	\$86.43
	06/01/2024	\$57.43	\$14.25	\$16.05	\$0.00	\$87.73
	12/01/2024	\$58.88	\$14.25	\$16.05	\$0.00	\$89.18
	06/01/2025	\$60.18	\$14.25	\$16.05	\$0.00	\$90.48
	12/01/2025	\$61.63	\$14.25	\$16.05	\$0.00	\$91.93
	06/01/2026	\$62.93	\$14.25	\$16.05	\$0.00	\$93.23
	12/01/2026	\$64.38	\$14.25	\$16.05	\$0.00	\$94.68

For apprentice rates see "Apprentice- OPERATING ENGINEERS"

Classification	Effective Date	Base Wage	Health	Pension	Supplemental Unemployment	Total Rate
GENERATOR/LIGHTING PLANT/HEATERS <i>OPERATING ENGINEERS LOCAL 4</i>	12/01/2022	\$35.08	\$14.25	\$16.05	\$0.00	\$65.38
	06/01/2023	\$35.90	\$14.25	\$16.05	\$0.00	\$66.20
	12/01/2023	\$36.72	\$14.25	\$16.05	\$0.00	\$67.02
	06/01/2024	\$37.57	\$14.25	\$16.05	\$0.00	\$67.87
	12/01/2024	\$38.52	\$14.25	\$16.05	\$0.00	\$68.82
	06/01/2025	\$39.37	\$14.25	\$16.05	\$0.00	\$69.67
	12/01/2025	\$40.32	\$14.25	\$16.05	\$0.00	\$70.62
	06/01/2026	\$41.18	\$14.25	\$16.05	\$0.00	\$71.48
	12/01/2026	\$42.13	\$14.25	\$16.05	\$0.00	\$72.43

For apprentice rates see "Apprentice- OPERATING ENGINEERS"

GLAZIER (GLASS PLANK/AIR BARRIER/INTERIOR SYSTEMS) <i>GLAZIERS LOCAL 35 (ZONE 2)</i>	01/01/2023	\$45.56	\$8.65	\$23.05	\$0.00	\$77.26
	07/01/2023	\$46.76	\$8.65	\$23.05	\$0.00	\$78.46
	01/01/2024	\$47.96	\$8.65	\$23.05	\$0.00	\$79.66
	07/01/2024	\$49.16	\$8.65	\$23.05	\$0.00	\$80.86
	01/01/2025	\$50.36	\$8.65	\$23.05	\$0.00	\$82.06

Apprentice - GLAZIER - Local 35 Zone 2

Effective Date - 01/01/2023

Step	percent	Apprentice Base Wage	Health	Pension	Supplemental Unemployment	Total Rate
1	50	\$22.78	\$8.65	\$0.00	\$0.00	\$31.43
2	55	\$25.06	\$8.65	\$6.27	\$0.00	\$39.98
3	60	\$27.34	\$8.65	\$6.84	\$0.00	\$42.83
4	65	\$29.61	\$8.65	\$7.41	\$0.00	\$45.67
5	70	\$31.89	\$8.65	\$19.63	\$0.00	\$60.17
6	75	\$34.17	\$8.65	\$20.20	\$0.00	\$63.02
7	80	\$36.45	\$8.65	\$20.77	\$0.00	\$65.87
8	90	\$41.00	\$8.65	\$21.91	\$0.00	\$71.56

Effective Date - 07/01/2023

Step	percent	Apprentice Base Wage	Health	Pension	Supplemental Unemployment	Total Rate
1	50	\$23.38	\$8.65	\$0.00	\$0.00	\$32.03
2	55	\$25.72	\$8.65	\$6.27	\$0.00	\$40.64
3	60	\$28.06	\$8.65	\$6.84	\$0.00	\$43.55
4	65	\$30.39	\$8.65	\$7.41	\$0.00	\$46.45
5	70	\$32.73	\$8.65	\$19.63	\$0.00	\$61.01
6	75	\$35.07	\$8.65	\$20.20	\$0.00	\$63.92
7	80	\$37.41	\$8.65	\$20.77	\$0.00	\$66.83
8	90	\$42.08	\$8.65	\$21.91	\$0.00	\$72.64

Notes:

Steps are 750 hrs.

Apprentice to Journeyworker Ratio:1:1

Classification	Effective Date	Base Wage	Health	Pension	Supplemental Unemployment	Total Rate
HOISTING ENGINEER/CRANES/GRADALLS <i>OPERATING ENGINEERS LOCAL 4</i>	12/01/2022	\$53.63	\$14.25	\$16.05	\$0.00	\$83.93
	06/01/2023	\$54.88	\$14.25	\$16.05	\$0.00	\$85.18
	12/01/2023	\$56.13	\$14.25	\$16.05	\$0.00	\$86.43
	06/01/2024	\$57.43	\$14.25	\$16.05	\$0.00	\$87.73
	12/01/2024	\$58.88	\$14.25	\$16.05	\$0.00	\$89.18
	06/01/2025	\$60.18	\$14.25	\$16.05	\$0.00	\$90.48
	12/01/2025	\$61.63	\$14.25	\$16.05	\$0.00	\$91.93
	06/01/2026	\$62.93	\$14.25	\$16.05	\$0.00	\$93.23
	12/01/2026	\$64.38	\$14.25	\$16.05	\$0.00	\$94.68

Apprentice - OPERATING ENGINEERS - Local 4

Effective Date - 12/01/2022

Step	percent	Apprentice Base Wage	Health	Pension	Supplemental Unemployment	Total Rate
1	55	\$29.50	\$14.25	\$0.00	\$0.00	\$43.75
2	60	\$32.18	\$14.25	\$16.05	\$0.00	\$62.48
3	65	\$34.86	\$14.25	\$16.05	\$0.00	\$65.16
4	70	\$37.54	\$14.25	\$16.05	\$0.00	\$67.84
5	75	\$40.22	\$14.25	\$16.05	\$0.00	\$70.52
6	80	\$42.90	\$14.25	\$16.05	\$0.00	\$73.20
7	85	\$45.59	\$14.25	\$16.05	\$0.00	\$75.89
8	90	\$48.27	\$14.25	\$16.05	\$0.00	\$78.57

Effective Date - 06/01/2023

Step	percent	Apprentice Base Wage	Health	Pension	Supplemental Unemployment	Total Rate
1	55	\$30.18	\$14.25	\$0.00	\$0.00	\$44.43
2	60	\$32.93	\$14.25	\$16.05	\$0.00	\$63.23
3	65	\$35.67	\$14.25	\$16.05	\$0.00	\$65.97
4	70	\$38.42	\$14.25	\$16.05	\$0.00	\$68.72
5	75	\$41.16	\$14.25	\$16.05	\$0.00	\$71.46
6	80	\$43.90	\$14.25	\$16.05	\$0.00	\$74.20
7	85	\$46.65	\$14.25	\$16.05	\$0.00	\$76.95
8	90	\$49.39	\$14.25	\$16.05	\$0.00	\$79.69

Notes:

Apprentice to Journeyworker Ratio:1:6

HVAC (DUCTWORK) <i>SHEETMETAL WORKERS LOCAL 17 - A</i>	02/01/2023	\$55.31	\$14.11	\$26.64	\$2.83	\$98.89
	08/01/2023	\$57.01	\$14.11	\$26.64	\$2.83	\$100.59
	02/01/2024	\$58.71	\$14.11	\$26.64	\$2.83	\$102.29
	08/01/2024	\$60.46	\$14.11	\$26.64	\$2.83	\$104.04
	02/01/2025	\$62.21	\$14.11	\$26.64	\$2.83	\$105.79
	08/01/2025	\$64.06	\$14.11	\$26.64	\$2.83	\$107.64
	02/01/2026	\$66.01	\$14.11	\$26.64	\$2.83	\$109.59

For apprentice rates see "Apprentice- SHEET METAL WORKER"

Classification	Effective Date	Base Wage	Health	Pension	Supplemental Unemployment	Total Rate
HVAC (ELECTRICAL CONTROLS) <i>ELECTRICIANS LOCAL 103</i>	09/01/2022	\$58.28	\$13.00	\$21.35	\$0.00	\$92.63
For apprentice rates see "Apprentice- ELECTRICIAN"	03/01/2023	\$59.23	\$13.00	\$21.63	\$0.00	\$93.86
HVAC (TESTING AND BALANCING - AIR) <i>SHEETMETAL WORKERS LOCAL 17 - A</i>	02/01/2023	\$55.31	\$14.11	\$26.64	\$2.83	\$98.89
	08/01/2023	\$57.01	\$14.11	\$26.64	\$2.83	\$100.59
	02/01/2024	\$58.71	\$14.11	\$26.64	\$2.83	\$102.29
	08/01/2024	\$60.46	\$14.11	\$26.64	\$2.83	\$104.04
	02/01/2025	\$62.21	\$14.11	\$26.64	\$2.83	\$105.79
	08/01/2025	\$64.06	\$14.11	\$26.64	\$2.83	\$107.64
	02/01/2026	\$66.01	\$14.11	\$26.64	\$2.83	\$109.59
For apprentice rates see "Apprentice- SHEET METAL WORKER"						
HVAC (TESTING AND BALANCING -WATER) <i>PIPEFITTERS LOCAL 537</i>	03/01/2021	\$57.94	\$11.70	\$20.24	\$0.00	\$89.88
For apprentice rates see "Apprentice- PIPEFITTER" or "PLUMBER/PIPEFITTER"						
HVAC MECHANIC <i>PIPEFITTERS LOCAL 537</i>	03/01/2021	\$57.94	\$11.70	\$20.24	\$0.00	\$89.88
For apprentice rates see "Apprentice- PIPEFITTER" or "PLUMBER/PIPEFITTER"						
HYDRAULIC DRILLS <i>LABORERS - ZONE 2</i>	12/01/2022	\$37.91	\$9.10	\$16.64	\$0.00	\$63.65
	06/01/2023	\$38.81	\$9.10	\$16.64	\$0.00	\$64.55
	12/01/2023	\$39.71	\$9.10	\$16.64	\$0.00	\$65.45
For apprentice rates see "Apprentice- LABORER"						
HYDRAULIC DRILLS (HEAVY & HIGHWAY) <i>LABORERS - ZONE 2 (HEAVY & HIGHWAY)</i>	12/01/2022	\$37.31	\$9.35	\$16.89	\$0.00	\$63.55
	06/01/2023	\$38.21	\$9.35	\$16.89	\$0.00	\$64.45
	12/01/2023	\$39.11	\$9.35	\$16.89	\$0.00	\$65.35
	06/01/2024	\$40.44	\$9.35	\$16.89	\$0.00	\$66.68
	12/01/2024	\$41.77	\$9.35	\$16.89	\$0.00	\$68.01
	06/01/2025	\$43.16	\$9.35	\$16.89	\$0.00	\$69.40
	12/01/2025	\$44.54	\$9.35	\$16.89	\$0.00	\$70.78
	06/01/2026	\$45.98	\$9.35	\$16.89	\$0.00	\$72.22
	12/01/2026	\$47.42	\$9.35	\$16.89	\$0.00	\$73.66
For apprentice rates see "Apprentice- LABORER (Heavy and Highway)"						
INSULATOR (PIPES & TANKS) <i>HEAT & FROST INSULATORS LOCAL 6 (BOSTON)</i>	09/01/2022	\$53.85	\$13.80	\$17.14	\$0.00	\$84.79

Apprentice - ASBESTOS INSULATOR (Pipes & Tanks) - Local 6 Boston

Effective Date - 09/01/2022

Step	percent	Apprentice Base Wage	Health	Pension	Supplemental Unemployment	Total Rate
1	50	\$26.93	\$13.80	\$12.42	\$0.00	\$53.15
2	60	\$32.31	\$13.80	\$13.36	\$0.00	\$59.47
3	70	\$37.70	\$13.80	\$14.31	\$0.00	\$65.81
4	80	\$43.08	\$13.80	\$15.25	\$0.00	\$72.13

Notes:

Steps are 1 year

Apprentice to Journeyworker Ratio:1:4

Classification	Effective Date	Base Wage	Health	Pension	Supplemental Unemployment	Total Rate
IRONWORKER/WELDER <i>IRONWORKERS LOCAL 7 (BOSTON AREA)</i>	09/16/2022	\$51.59	\$8.25	\$26.70	\$0.00	\$86.54

Apprentice - IRONWORKER - Local 7 Boston

Effective Date - 09/16/2022

Step	percent	Apprentice Base Wage	Health	Pension	Supplemental Unemployment	Total Rate
1	60	\$30.95	\$8.25	\$26.70	\$0.00	\$65.90
2	70	\$36.11	\$8.25	\$26.70	\$0.00	\$71.06
3	75	\$38.69	\$8.25	\$26.70	\$0.00	\$73.64
4	80	\$41.27	\$8.25	\$26.70	\$0.00	\$76.22
5	85	\$43.85	\$8.25	\$26.70	\$0.00	\$78.80
6	90	\$46.43	\$8.25	\$26.70	\$0.00	\$81.38

Notes:

Apprentice to Journeyworker Ratio:1:4

JACKHAMMER & PAVING BREAKER OPERATOR <i>LABORERS - ZONE 2</i>	12/01/2022	\$37.41	\$9.10	\$16.64	\$0.00	\$63.15
	06/01/2023	\$38.31	\$9.10	\$16.64	\$0.00	\$64.05
	12/01/2023	\$39.21	\$9.10	\$16.64	\$0.00	\$64.95
For apprentice rates see "Apprentice- LABORER"						

LABORER <i>LABORERS - ZONE 2</i>	12/01/2022	\$37.16	\$9.10	\$16.64	\$0.00	\$62.90
	06/01/2023	\$38.06	\$9.10	\$16.64	\$0.00	\$63.80
	12/01/2023	\$38.96	\$9.10	\$16.64	\$0.00	\$64.70

Apprentice - LABORER - Zone 2

Effective Date - 12/01/2022

Step	percent	Apprentice Base Wage	Health	Pension	Supplemental Unemployment	Total Rate
1	60	\$22.30	\$9.10	\$16.64	\$0.00	\$48.04
2	70	\$26.01	\$9.10	\$16.64	\$0.00	\$51.75
3	80	\$29.73	\$9.10	\$16.64	\$0.00	\$55.47
4	90	\$33.44	\$9.10	\$16.64	\$0.00	\$59.18

Effective Date - 06/01/2023

Step	percent	Apprentice Base Wage	Health	Pension	Supplemental Unemployment	Total Rate
1	60	\$22.84	\$9.10	\$16.64	\$0.00	\$48.58
2	70	\$26.64	\$9.10	\$16.64	\$0.00	\$52.38
3	80	\$30.45	\$9.10	\$16.64	\$0.00	\$56.19
4	90	\$34.25	\$9.10	\$16.64	\$0.00	\$59.99

Notes:

Apprentice to Journeyworker Ratio:1:5

Classification	Effective Date	Base Wage	Health	Pension	Supplemental Unemployment	Total Rate
LABORER (HEAVY & HIGHWAY)	12/01/2022	\$36.56	\$9.35	\$16.89	\$0.00	\$62.80
LABORERS - ZONE 2 (HEAVY & HIGHWAY)	06/01/2023	\$37.46	\$9.35	\$16.89	\$0.00	\$63.70
	12/01/2023	\$38.36	\$9.35	\$16.89	\$0.00	\$64.60
	06/01/2024	\$39.69	\$9.35	\$16.89	\$0.00	\$65.93
	12/01/2024	\$41.02	\$9.35	\$16.89	\$0.00	\$67.26
	06/01/2025	\$42.41	\$9.35	\$16.89	\$0.00	\$68.65
	12/01/2025	\$43.79	\$9.35	\$16.89	\$0.00	\$70.03
	06/01/2026	\$45.23	\$9.35	\$16.89	\$0.00	\$71.47
	12/01/2026	\$46.67	\$9.35	\$16.89	\$0.00	\$72.91

Apprentice - LABORER (Heavy & Highway) - Zone 2

Effective Date - 12/01/2022

Step	percent	Apprentice Base Wage	Health	Pension	Supplemental Unemployment	Total Rate
1	60	\$21.94	\$9.35	\$16.89	\$0.00	\$48.18
2	70	\$25.59	\$9.35	\$16.89	\$0.00	\$51.83
3	80	\$29.25	\$9.35	\$16.89	\$0.00	\$55.49
4	90	\$32.90	\$9.35	\$16.89	\$0.00	\$59.14

Effective Date - 06/01/2023

Step	percent	Apprentice Base Wage	Health	Pension	Supplemental Unemployment	Total Rate
1	60	\$22.48	\$9.35	\$16.89	\$0.00	\$48.72
2	70	\$26.22	\$9.35	\$16.89	\$0.00	\$52.46
3	80	\$29.97	\$9.35	\$16.89	\$0.00	\$56.21
4	90	\$33.71	\$9.35	\$16.89	\$0.00	\$59.95

Notes:

Apprentice to Journeyworker Ratio:1:5

LABORER: CARPENTER TENDER	12/01/2022	\$37.16	\$9.10	\$16.64	\$0.00	\$62.90
LABORERS - ZONE 2	06/01/2023	\$38.06	\$9.10	\$16.64	\$0.00	\$63.80
	12/01/2023	\$38.96	\$9.10	\$16.64	\$0.00	\$64.70
For apprentice rates see "Apprentice- LABORER"						
LABORER: CEMENT FINISHER TENDER	12/01/2022	\$37.16	\$9.10	\$16.64	\$0.00	\$62.90
LABORERS - ZONE 2	06/01/2023	\$38.06	\$9.10	\$16.64	\$0.00	\$63.80
	12/01/2023	\$38.96	\$9.10	\$16.64	\$0.00	\$64.70
For apprentice rates see "Apprentice- LABORER"						
LABORER: HAZARDOUS WASTE/ASBESTOS REMOVER	12/01/2022	\$37.25	\$9.10	\$16.70	\$0.00	\$63.05
LABORERS - ZONE 2	06/01/2023	\$38.15	\$9.10	\$16.70	\$0.00	\$63.95
	12/01/2023	\$39.05	\$9.10	\$16.70	\$0.00	\$64.85
For apprentice rates see "Apprentice- LABORER"						
LABORER: MASON TENDER	12/01/2022	\$37.41	\$9.10	\$16.64	\$0.00	\$63.15
LABORERS - ZONE 2	06/01/2023	\$38.31	\$9.10	\$16.64	\$0.00	\$64.05
	12/01/2023	\$39.21	\$9.10	\$16.64	\$0.00	\$64.95
For apprentice rates see "Apprentice- LABORER"						

Classification	Effective Date	Base Wage	Health	Pension	Supplemental Unemployment	Total Rate
LABORER: MASON TENDER (HEAVY & HIGHWAY) <i>LABORERS - ZONE 2 (HEAVY & HIGHWAY)</i>	12/01/2022	\$36.81	\$9.35	\$16.89	\$0.00	\$63.05
	06/01/2023	\$37.71	\$9.35	\$16.89	\$0.00	\$63.95
	12/01/2023	\$38.61	\$9.35	\$16.89	\$0.00	\$64.85
	06/01/2024	\$39.94	\$9.35	\$16.89	\$0.00	\$66.18
	12/01/2024	\$41.27	\$9.35	\$16.89	\$0.00	\$67.51
	06/01/2025	\$42.66	\$9.35	\$16.89	\$0.00	\$68.90
	12/01/2025	\$44.04	\$9.35	\$16.89	\$0.00	\$70.28
	06/01/2026	\$45.48	\$9.35	\$16.89	\$0.00	\$71.72
	12/01/2026	\$46.92	\$9.35	\$16.89	\$0.00	\$73.16
For apprentice rates see "Apprentice- LABORER (Heavy and Highway)						
LABORER: MULTI-TRADE TENDER <i>LABORERS - ZONE 2</i>	12/01/2022	\$37.16	\$9.10	\$16.64	\$0.00	\$62.90
	06/01/2023	\$38.06	\$9.10	\$16.64	\$0.00	\$63.80
	12/01/2023	\$38.96	\$9.10	\$16.64	\$0.00	\$64.70
For apprentice rates see "Apprentice- LABORER"						
LABORER: TREE REMOVER <i>LABORERS - ZONE 2</i>	12/01/2022	\$37.16	\$9.10	\$16.64	\$0.00	\$62.90
	06/01/2023	\$38.06	\$9.10	\$16.64	\$0.00	\$63.80
	12/01/2023	\$38.96	\$9.10	\$16.64	\$0.00	\$64.70
This classification applies to the removal of standing trees, and the trimming and removal of branches and limbs when related to public works construction or site clearance incidental to construction . For apprentice rates see "Apprentice- LABORER"						
LASER BEAM OPERATOR <i>LABORERS - ZONE 2</i>	12/01/2022	\$37.41	\$9.10	\$16.64	\$0.00	\$63.15
	06/01/2023	\$38.31	\$9.10	\$16.64	\$0.00	\$64.05
	12/01/2023	\$39.21	\$9.10	\$16.64	\$0.00	\$64.95
For apprentice rates see "Apprentice- LABORER"						
LASER BEAM OPERATOR (HEAVY & HIGHWAY) <i>LABORERS - ZONE 2 (HEAVY & HIGHWAY)</i>	12/01/2022	\$36.81	\$9.35	\$16.89	\$0.00	\$63.05
	06/01/2023	\$37.71	\$9.35	\$16.89	\$0.00	\$63.95
	12/01/2023	\$38.61	\$9.35	\$16.89	\$0.00	\$64.85
	06/01/2024	\$39.94	\$9.35	\$16.89	\$0.00	\$66.18
	12/01/2024	\$41.27	\$9.35	\$16.89	\$0.00	\$67.51
	06/01/2025	\$42.66	\$9.35	\$16.89	\$0.00	\$68.90
	12/01/2025	\$44.04	\$9.35	\$16.89	\$0.00	\$70.28
	06/01/2026	\$45.48	\$9.35	\$16.89	\$0.00	\$71.72
	12/01/2026	\$46.92	\$9.35	\$16.89	\$0.00	\$73.16
For apprentice rates see "Apprentice- LABORER (Heavy and Highway)						
MARBLE & TILE FINISHERS <i>BRICKLAYERS LOCAL 3 - MARBLE & TILE</i>	02/01/2023	\$46.25	\$11.49	\$20.37	\$0.00	\$78.11
	08/01/2023	\$47.89	\$11.49	\$20.37	\$0.00	\$79.75
	02/01/2024	\$48.89	\$11.49	\$20.37	\$0.00	\$80.75
	08/01/2024	\$50.57	\$11.49	\$20.37	\$0.00	\$82.43
	02/01/2025	\$51.61	\$11.49	\$20.37	\$0.00	\$83.47
	08/01/2025	\$53.33	\$11.49	\$20.37	\$0.00	\$85.19
	02/01/2026	\$54.41	\$11.49	\$20.37	\$0.00	\$86.27
	08/01/2026	\$56.17	\$11.49	\$20.37	\$0.00	\$88.03
	02/01/2027	\$57.29	\$11.49	\$20.37	\$0.00	\$89.15

Apprentice - MARBLE & TILE FINISHER - Local 3 Marble & Tile

Effective Date - 02/01/2023

Step	percent	Apprentice Base Wage	Health	Pension	Supplemental Unemployment	Total Rate
1	50	\$23.13	\$11.49	\$20.37	\$0.00	\$54.99
2	60	\$27.75	\$11.49	\$20.37	\$0.00	\$59.61
3	70	\$32.38	\$11.49	\$20.37	\$0.00	\$64.24
4	80	\$37.00	\$11.49	\$20.37	\$0.00	\$68.86
5	90	\$41.63	\$11.49	\$20.37	\$0.00	\$73.49

Effective Date - 08/01/2023

Step	percent	Apprentice Base Wage	Health	Pension	Supplemental Unemployment	Total Rate
1	50	\$23.95	\$11.49	\$20.37	\$0.00	\$55.81
2	60	\$28.73	\$11.49	\$20.37	\$0.00	\$60.59
3	70	\$33.52	\$11.49	\$20.37	\$0.00	\$65.38
4	80	\$38.31	\$11.49	\$20.37	\$0.00	\$70.17
5	90	\$43.10	\$11.49	\$20.37	\$0.00	\$74.96

Notes:

Apprentice to Journeyworker Ratio:1:3

MARBLE MASONS,TILELAYERS & TERRAZZO MECH	02/01/2023	\$60.37	\$11.49	\$22.31	\$0.00	\$94.17
BRICKLAYERS LOCAL 3 - MARBLE & TILE	08/01/2023	\$62.42	\$11.49	\$22.31	\$0.00	\$96.22
	02/01/2024	\$63.67	\$11.49	\$22.31	\$0.00	\$97.47
	08/01/2024	\$65.77	\$11.49	\$22.31	\$0.00	\$99.57
	02/01/2025	\$67.07	\$11.49	\$22.31	\$0.00	\$100.87
	08/01/2025	\$69.22	\$11.49	\$22.31	\$0.00	\$103.02
	02/01/2026	\$70.57	\$11.49	\$22.31	\$0.00	\$104.37
	08/01/2026	\$72.77	\$11.49	\$22.31	\$0.00	\$106.57
	02/01/2027	\$74.17	\$11.49	\$22.31	\$0.00	\$107.97

Classification	Effective Date	Base Wage	Health	Pension	Supplemental Unemployment	Total Rate
----------------	----------------	-----------	--------	---------	------------------------------	------------

Apprentice - MARBLE-TILE-TERRAZZO MECHANIC - Local 3 Marble & Tile

Effective Date - 02/01/2023

Step	percent	Apprentice Base Wage	Health	Pension	Supplemental Unemployment	Total Rate
1	50	\$30.19	\$11.49	\$22.31	\$0.00	\$63.99
2	60	\$36.22	\$11.49	\$22.31	\$0.00	\$70.02
3	70	\$42.26	\$11.49	\$22.31	\$0.00	\$76.06
4	80	\$48.30	\$11.49	\$22.31	\$0.00	\$82.10
5	90	\$54.33	\$11.49	\$22.31	\$0.00	\$88.13

Effective Date - 08/01/2023

Step	percent	Apprentice Base Wage	Health	Pension	Supplemental Unemployment	Total Rate
1	50	\$31.21	\$11.49	\$22.31	\$0.00	\$65.01
2	60	\$37.45	\$11.49	\$22.31	\$0.00	\$71.25
3	70	\$43.69	\$11.49	\$22.31	\$0.00	\$77.49
4	80	\$49.94	\$11.49	\$22.31	\$0.00	\$83.74
5	90	\$56.18	\$11.49	\$22.31	\$0.00	\$89.98

Notes:

Apprentice to Journeyworker Ratio:1:5

MECH. SWEEPER OPERATOR (ON CONST. SITES)	12/01/2022	\$53.05	\$14.25	\$16.05	\$0.00	\$83.35
OPERATING ENGINEERS LOCAL 4	06/01/2023	\$54.29	\$14.25	\$16.05	\$0.00	\$84.59
	12/01/2023	\$55.53	\$14.25	\$16.05	\$0.00	\$85.83
	06/01/2024	\$56.81	\$14.25	\$16.05	\$0.00	\$87.11
	12/01/2024	\$58.25	\$14.25	\$16.05	\$0.00	\$88.55
	06/01/2025	\$59.53	\$14.25	\$16.05	\$0.00	\$89.83
	12/01/2025	\$60.97	\$14.25	\$16.05	\$0.00	\$91.27
	06/01/2026	\$62.25	\$14.25	\$16.05	\$0.00	\$92.55
	12/01/2026	\$63.69	\$14.25	\$16.05	\$0.00	\$93.99

For apprentice rates see "Apprentice- OPERATING ENGINEERS"

MECHANICS MAINTENANCE	12/01/2022	\$53.05	\$14.25	\$16.05	\$0.00	\$83.35
OPERATING ENGINEERS LOCAL 4	06/01/2023	\$54.29	\$14.25	\$16.05	\$0.00	\$84.59
	12/01/2023	\$55.53	\$14.25	\$16.05	\$0.00	\$85.83
	06/01/2024	\$56.81	\$14.25	\$16.05	\$0.00	\$87.11
	12/01/2024	\$58.25	\$14.25	\$16.05	\$0.00	\$88.55
	06/01/2025	\$59.53	\$14.25	\$16.05	\$0.00	\$89.83
	12/01/2025	\$60.97	\$14.25	\$16.05	\$0.00	\$91.27
	06/01/2026	\$62.25	\$14.25	\$16.05	\$0.00	\$92.55
	12/01/2026	\$63.69	\$14.25	\$16.05	\$0.00	\$93.99

For apprentice rates see "Apprentice- OPERATING ENGINEERS"

MILLWRIGHT (Zone 2)	01/02/2023	\$41.92	\$8.58	\$21.57	\$0.00	\$72.07
MILLWRIGHTS LOCAL 1121 - Zone 2						

Classification	Effective Date	Base Wage	Health	Pension	Supplemental Unemployment	Total Rate
Apprentice - MILLWRIGHT - Local 1121 Zone 2						
Effective Date - 01/02/2023						
Step	percent	Apprentice Base Wage	Health	Pension	Supplemental Unemployment	Total Rate
1	55	\$23.06	\$8.58	\$5.72	\$0.00	\$37.36
2	65	\$27.25	\$8.58	\$17.93	\$0.00	\$53.76
3	75	\$31.44	\$8.58	\$18.98	\$0.00	\$59.00
4	85	\$35.63	\$8.58	\$20.01	\$0.00	\$64.22
Notes: Step 1&2 Appr. indentured after 1/6/2020 receive no pension, but do receive annuity. (Step 1 \$5.72, Step 2 \$6.66) Steps are 2,000 hours						
Apprentice to Journeyworker Ratio:1:4						
<hr/>						
MORTAR MIXER	12/01/2022	\$37.41	\$9.10	\$16.64	\$0.00	\$63.15
LABORERS - ZONE 2	06/01/2023	\$38.31	\$9.10	\$16.64	\$0.00	\$64.05
	12/01/2023	\$39.21	\$9.10	\$16.64	\$0.00	\$64.95
For apprentice rates see "Apprentice- LABORER"						
<hr/>						
OILER (OTHER THAN TRUCK CRANES,GRADALLS)	12/01/2022	\$24.37	\$14.25	\$16.05	\$0.00	\$54.67
OPERATING ENGINEERS LOCAL 4	06/01/2023	\$24.94	\$14.25	\$16.05	\$0.00	\$55.24
	12/01/2023	\$25.51	\$14.25	\$16.05	\$0.00	\$55.81
	06/01/2024	\$26.11	\$14.25	\$16.05	\$0.00	\$56.41
	12/01/2024	\$26.77	\$14.25	\$16.05	\$0.00	\$57.07
	06/01/2025	\$27.37	\$14.25	\$16.05	\$0.00	\$57.67
	12/01/2025	\$28.03	\$14.25	\$16.05	\$0.00	\$58.33
	06/01/2026	\$28.62	\$14.25	\$16.05	\$0.00	\$58.92
	12/01/2026	\$29.29	\$14.25	\$16.05	\$0.00	\$59.59
For apprentice rates see "Apprentice- OPERATING ENGINEERS"						
<hr/>						
OILER (TRUCK CRANES, GRADALLS)	12/01/2022	\$29.57	\$14.25	\$16.05	\$0.00	\$59.87
OPERATING ENGINEERS LOCAL 4	06/01/2023	\$30.27	\$14.25	\$16.05	\$0.00	\$60.57
	12/01/2023	\$30.96	\$14.25	\$16.05	\$0.00	\$61.26
	06/01/2024	\$31.68	\$14.25	\$16.05	\$0.00	\$61.98
	12/01/2024	\$32.48	\$14.25	\$16.05	\$0.00	\$62.78
	06/01/2025	\$33.20	\$14.25	\$16.05	\$0.00	\$63.50
	12/01/2025	\$34.00	\$14.25	\$16.05	\$0.00	\$64.30
	06/01/2026	\$34.72	\$14.25	\$16.05	\$0.00	\$65.02
	12/01/2026	\$35.52	\$14.25	\$16.05	\$0.00	\$65.82
For apprentice rates see "Apprentice- OPERATING ENGINEERS"						
<hr/>						
OTHER POWER DRIVEN EQUIPMENT - CLASS II	12/01/2022	\$53.05	\$14.25	\$16.05	\$0.00	\$83.35
OPERATING ENGINEERS LOCAL 4	06/01/2023	\$54.29	\$14.25	\$16.05	\$0.00	\$84.59
	12/01/2023	\$55.53	\$14.25	\$16.05	\$0.00	\$85.83
	06/01/2024	\$56.81	\$14.25	\$16.05	\$0.00	\$87.11
	12/01/2024	\$58.25	\$14.25	\$16.05	\$0.00	\$88.55
	06/01/2025	\$59.53	\$14.25	\$16.05	\$0.00	\$89.83
	12/01/2025	\$60.97	\$14.25	\$16.05	\$0.00	\$91.27
	06/01/2026	\$62.25	\$14.25	\$16.05	\$0.00	\$92.55
	12/01/2026	\$63.69	\$14.25	\$16.05	\$0.00	\$93.99

Classification	Effective Date	Base Wage	Health	Pension	Supplemental Unemployment	Total Rate
For apprentice rates see "Apprentice- OPERATING ENGINEERS"						
PAINTER (BRIDGES/TANKS)	01/01/2023	\$56.06	\$8.65	\$23.05	\$0.00	\$87.76
PAINTERS LOCAL 35 - ZONE 2	07/01/2023	\$57.26	\$8.65	\$23.05	\$0.00	\$88.96
	01/01/2024	\$58.46	\$8.65	\$23.05	\$0.00	\$90.16
	07/01/2024	\$59.66	\$8.65	\$23.05	\$0.00	\$91.36
	01/01/2025	\$60.86	\$8.65	\$23.05	\$0.00	\$92.56

Apprentice - PAINTER Local 35 - BRIDGES/TANKS

Effective Date - 01/01/2023

Step	percent	Apprentice Base Wage	Health	Pension	Supplemental Unemployment	Total Rate
1	50	\$28.03	\$8.65	\$0.00	\$0.00	\$36.68
2	55	\$30.83	\$8.65	\$6.27	\$0.00	\$45.75
3	60	\$33.64	\$8.65	\$6.84	\$0.00	\$49.13
4	65	\$36.44	\$8.65	\$7.41	\$0.00	\$52.50
5	70	\$39.24	\$8.65	\$19.63	\$0.00	\$67.52
6	75	\$42.05	\$8.65	\$20.20	\$0.00	\$70.90
7	80	\$44.85	\$8.65	\$20.77	\$0.00	\$74.27
8	90	\$50.45	\$8.65	\$21.91	\$0.00	\$81.01

Effective Date - 07/01/2023

Step	percent	Apprentice Base Wage	Health	Pension	Supplemental Unemployment	Total Rate
1	50	\$28.63	\$8.65	\$0.00	\$0.00	\$37.28
2	55	\$31.49	\$8.65	\$6.27	\$0.00	\$46.41
3	60	\$34.36	\$8.65	\$6.84	\$0.00	\$49.85
4	65	\$37.22	\$8.65	\$7.41	\$0.00	\$53.28
5	70	\$40.08	\$8.65	\$19.63	\$0.00	\$68.36
6	75	\$42.95	\$8.65	\$20.20	\$0.00	\$71.80
7	80	\$45.81	\$8.65	\$20.77	\$0.00	\$75.23
8	90	\$51.53	\$8.65	\$21.91	\$0.00	\$82.09

Notes:

Steps are 750 hrs.

Apprentice to Journeyworker Ratio:1:1

PAINTER (SPRAY OR SANDBLAST, NEW) *	01/01/2023	\$46.96	\$8.65	\$23.05	\$0.00	\$78.66
* If 30% or more of surfaces to be painted are new construction, NEW paint rate shall be used.PAINTERS LOCAL 35 - ZONE 2	07/01/2023	\$48.16	\$8.65	\$23.05	\$0.00	\$79.86
	01/01/2024	\$49.36	\$8.65	\$23.05	\$0.00	\$81.06
	07/01/2024	\$50.56	\$8.65	\$23.05	\$0.00	\$82.26
	01/01/2025	\$51.76	\$8.65	\$23.05	\$0.00	\$83.46

Apprentice - PAINTER Local 35 Zone 2 - Spray/Sandblast - New

Effective Date - 01/01/2023

Step	percent	Apprentice Base Wage	Health	Pension	Supplemental Unemployment	Total Rate
1	50	\$23.48	\$8.65	\$0.00	\$0.00	\$32.13
2	55	\$25.83	\$8.65	\$6.27	\$0.00	\$40.75
3	60	\$28.18	\$8.65	\$6.84	\$0.00	\$43.67
4	65	\$30.52	\$8.65	\$7.41	\$0.00	\$46.58
5	70	\$32.87	\$8.65	\$19.63	\$0.00	\$61.15
6	75	\$35.22	\$8.65	\$20.20	\$0.00	\$64.07
7	80	\$37.57	\$8.65	\$20.77	\$0.00	\$66.99
8	90	\$42.26	\$8.65	\$21.91	\$0.00	\$72.82

Effective Date - 07/01/2023

Step	percent	Apprentice Base Wage	Health	Pension	Supplemental Unemployment	Total Rate
1	50	\$24.08	\$8.65	\$0.00	\$0.00	\$32.73
2	55	\$26.49	\$8.65	\$6.27	\$0.00	\$41.41
3	60	\$28.90	\$8.65	\$6.84	\$0.00	\$44.39
4	65	\$31.30	\$8.65	\$7.41	\$0.00	\$47.36
5	70	\$33.71	\$8.65	\$19.63	\$0.00	\$61.99
6	75	\$36.12	\$8.65	\$20.20	\$0.00	\$64.97
7	80	\$38.53	\$8.65	\$20.77	\$0.00	\$67.95
8	90	\$43.34	\$8.65	\$21.91	\$0.00	\$73.90

Notes:

Steps are 750 hrs.

Apprentice to Journeyworker Ratio:1:1

PAINTER (SPRAY OR SANDBLAST, REPAINT)	01/01/2023	\$45.02	\$8.65	\$23.05	\$0.00	\$76.72
PAINTERS LOCAL 35 - ZONE 2	07/01/2023	\$46.22	\$8.65	\$23.05	\$0.00	\$77.92
	01/01/2024	\$47.42	\$8.65	\$23.05	\$0.00	\$79.12
	07/01/2024	\$48.62	\$8.65	\$23.05	\$0.00	\$80.32
	01/01/2025	\$49.82	\$8.65	\$23.05	\$0.00	\$81.52

Apprentice - PAINTER Local 35 Zone 2 - Spray/Sandblast - Repaint**Effective Date - 01/01/2023**

Step	percent	Apprentice Base Wage	Health	Pension	Supplemental Unemployment	Total Rate
1	50	\$22.51	\$8.65	\$0.00	\$0.00	\$31.16
2	55	\$24.76	\$8.65	\$6.27	\$0.00	\$39.68
3	60	\$27.01	\$8.65	\$6.84	\$0.00	\$42.50
4	65	\$29.26	\$8.65	\$7.41	\$0.00	\$45.32
5	70	\$31.51	\$8.65	\$19.63	\$0.00	\$59.79
6	75	\$33.77	\$8.65	\$20.20	\$0.00	\$62.62
7	80	\$36.02	\$8.65	\$20.77	\$0.00	\$65.44
8	90	\$40.52	\$8.65	\$21.91	\$0.00	\$71.08

Effective Date - 07/01/2023

Step	percent	Apprentice Base Wage	Health	Pension	Supplemental Unemployment	Total Rate
1	50	\$23.11	\$8.65	\$0.00	\$0.00	\$31.76
2	55	\$25.42	\$8.65	\$6.27	\$0.00	\$40.34
3	60	\$27.73	\$8.65	\$6.84	\$0.00	\$43.22
4	65	\$30.04	\$8.65	\$19.06	\$0.00	\$57.75
5	70	\$32.35	\$8.65	\$19.63	\$0.00	\$60.63
6	75	\$34.67	\$8.65	\$20.20	\$0.00	\$63.52
7	80	\$36.98	\$8.65	\$20.77	\$0.00	\$66.40
8	90	\$41.60	\$8.65	\$21.91	\$0.00	\$72.16

Notes:

Steps are 750 hrs.

Apprentice to Journeyworker Ratio:1:1

PAINTER / TAPER (BRUSH, NEW) *

* If 30% or more of surfaces to be painted are new construction,
NEW paint rate shall be used. *PAINTERS LOCAL 35 - ZONE 2*

01/01/2023	\$45.56	\$8.65	\$23.05	\$0.00	\$77.26
07/01/2023	\$46.76	\$8.65	\$23.05	\$0.00	\$78.46
01/01/2024	\$47.96	\$8.65	\$23.05	\$0.00	\$79.66
07/01/2024	\$49.16	\$8.65	\$23.05	\$0.00	\$80.86
01/01/2025	\$50.36	\$8.65	\$23.05	\$0.00	\$82.06

Apprentice - PAINTER - Local 35 Zone 2 - BRUSH NEW

Effective Date - 01/01/2023

Step	percent	Apprentice Base Wage	Health	Pension	Supplemental Unemployment	Total Rate
1	50	\$22.78	\$8.65	\$0.00	\$0.00	\$31.43
2	55	\$25.06	\$8.65	\$6.27	\$0.00	\$39.98
3	60	\$27.34	\$8.65	\$6.84	\$0.00	\$42.83
4	65	\$29.61	\$8.65	\$7.41	\$0.00	\$45.67
5	70	\$31.89	\$8.65	\$19.63	\$0.00	\$60.17
6	75	\$34.17	\$8.65	\$20.20	\$0.00	\$63.02
7	80	\$36.45	\$8.65	\$20.77	\$0.00	\$65.87
8	90	\$41.00	\$8.65	\$21.91	\$0.00	\$71.56

Effective Date - 07/01/2023

Step	percent	Apprentice Base Wage	Health	Pension	Supplemental Unemployment	Total Rate
1	50	\$23.38	\$8.65	\$0.00	\$0.00	\$32.03
2	55	\$25.72	\$8.65	\$6.27	\$0.00	\$40.64
3	60	\$28.06	\$8.65	\$6.84	\$0.00	\$43.55
4	65	\$30.39	\$8.65	\$7.41	\$0.00	\$46.45
5	70	\$32.73	\$8.65	\$19.63	\$0.00	\$61.01
6	75	\$35.07	\$8.65	\$20.20	\$0.00	\$63.92
7	80	\$37.41	\$8.65	\$20.77	\$0.00	\$66.83
8	90	\$42.08	\$8.65	\$21.91	\$0.00	\$72.64

Notes:

Steps are 750 hrs.

Apprentice to Journeyworker Ratio:1:1

PAINTER / TAPER (BRUSH, REPAINT)	01/01/2023	\$43.62	\$8.65	\$23.05	\$0.00	\$75.32
PAINTERS LOCAL 35 - ZONE 2	07/01/2023	\$44.82	\$8.65	\$23.05	\$0.00	\$76.52
	01/01/2024	\$46.02	\$8.65	\$23.05	\$0.00	\$77.72
	07/01/2024	\$47.22	\$8.65	\$23.05	\$0.00	\$78.92
	01/01/2025	\$48.42	\$8.65	\$23.05	\$0.00	\$80.12

Apprentice - PAINTER Local 35 Zone 2 - BRUSH REPAINT

Effective Date - 01/01/2023

Step	percent	Apprentice Base Wage	Health	Pension	Supplemental Unemployment	Total Rate
1	50	\$21.81	\$8.65	\$0.00	\$0.00	\$30.46
2	55	\$23.99	\$8.65	\$6.27	\$0.00	\$38.91
3	60	\$26.17	\$8.65	\$6.84	\$0.00	\$41.66
4	65	\$28.35	\$8.65	\$7.41	\$0.00	\$44.41
5	70	\$30.53	\$8.65	\$19.63	\$0.00	\$58.81
6	75	\$32.72	\$8.65	\$20.20	\$0.00	\$61.57
7	80	\$34.90	\$8.65	\$20.77	\$0.00	\$64.32
8	90	\$39.26	\$8.65	\$21.91	\$0.00	\$69.82

Effective Date - 07/01/2023

Step	percent	Apprentice Base Wage	Health	Pension	Supplemental Unemployment	Total Rate
1	50	\$22.41	\$8.65	\$0.00	\$0.00	\$31.06
2	55	\$24.65	\$8.65	\$6.27	\$0.00	\$39.57
3	60	\$26.89	\$8.65	\$6.84	\$0.00	\$42.38
4	65	\$29.13	\$8.65	\$7.41	\$0.00	\$45.19
5	70	\$31.37	\$8.65	\$19.63	\$0.00	\$59.65
6	75	\$33.62	\$8.65	\$20.20	\$0.00	\$62.47
7	80	\$35.86	\$8.65	\$20.77	\$0.00	\$65.28
8	90	\$40.34	\$8.65	\$21.91	\$0.00	\$70.90

Notes:

Steps are 750 hrs.

Apprentice to Journeyworker Ratio:1:1

PAINTER TRAFFIC MARKINGS (HEAVY/HIGHWAY)	12/01/2022	\$36.56	\$9.35	\$16.89	\$0.00	\$62.80
LABORERS - ZONE 2 (HEAVY & HIGHWAY)	06/01/2023	\$37.46	\$9.35	\$16.89	\$0.00	\$63.70
	12/01/2023	\$38.36	\$9.35	\$16.89	\$0.00	\$64.60
	06/01/2024	\$39.69	\$9.35	\$16.89	\$0.00	\$65.93
	12/01/2024	\$41.02	\$9.35	\$16.89	\$0.00	\$67.26
	06/01/2025	\$42.41	\$9.35	\$16.89	\$0.00	\$68.65
	12/01/2025	\$43.79	\$9.35	\$16.89	\$0.00	\$70.03
	06/01/2026	\$45.23	\$9.35	\$16.89	\$0.00	\$71.47
	12/01/2026	\$46.67	\$9.35	\$16.89	\$0.00	\$72.91
For apprentice rates see "Apprentice- LABORER (Heavy and Highway)						
PANEL & PICKUP TRUCKS DRIVER	12/01/2021	\$35.78	\$13.41	\$16.01	\$0.00	\$65.20
TEAMSTERS JOINT COUNCIL NO. 10 ZONE B						
PIER AND DOCK CONSTRUCTOR (UNDERPINNING AND DECK)	08/01/2020	\$49.07	\$9.40	\$23.12	\$0.00	\$81.59
PILE DRIVER LOCAL 56 (ZONE 1)						
For apprentice rates see "Apprentice- PILE DRIVER"						
PILE DRIVER	08/01/2020	\$49.07	\$9.40	\$23.12	\$0.00	\$81.59
PILE DRIVER LOCAL 56 (ZONE 1)						

Classification	Effective Date	Base Wage	Health	Pension	Supplemental Unemployment	Total Rate
----------------	----------------	-----------	--------	---------	------------------------------	------------

Apprentice - PILE DRIVER - Local 56 Zone 1

Effective Date - 08/01/2020

Step	percent	Apprentice Base Wage	Health	Pension	Supplemental Unemployment	Total Rate
1	50	\$24.54	\$9.40	\$23.12	\$0.00	\$57.06
2	60	\$29.44	\$9.40	\$23.12	\$0.00	\$61.96
3	70	\$34.35	\$9.40	\$23.12	\$0.00	\$66.87
4	75	\$36.80	\$9.40	\$23.12	\$0.00	\$69.32
5	80	\$39.26	\$9.40	\$23.12	\$0.00	\$71.78
6	80	\$39.26	\$9.40	\$23.12	\$0.00	\$71.78
7	90	\$44.16	\$9.40	\$23.12	\$0.00	\$76.68
8	90	\$44.16	\$9.40	\$23.12	\$0.00	\$76.68

Notes:

% Indentured After 10/1/17; 45/45/55/55/70/70/80/80
Step 1&2 \$34.01/ 3&4 \$41.46/ 5&6 \$62.80/ 7&8 \$69.25

Apprentice to Journeyworker Ratio:1:5

PIPEFITTER & STEAMFITTER	03/01/2021	\$57.94	\$11.70	\$20.24	\$0.00	\$89.88
PIPEFITTERS LOCAL 537						

Apprentice - PIPEFITTER - Local 537

Effective Date - 03/01/2021

Step	percent	Apprentice Base Wage	Health	Pension	Supplemental Unemployment	Total Rate
1	40	\$23.18	\$11.70	\$8.25	\$0.00	\$43.13
2	45	\$26.07	\$11.70	\$20.24	\$0.00	\$58.01
3	60	\$34.76	\$11.70	\$20.24	\$0.00	\$66.70
4	70	\$40.56	\$11.70	\$20.24	\$0.00	\$72.50
5	80	\$46.35	\$11.70	\$20.24	\$0.00	\$78.29

Notes:

** 1:3; 3:15; 1:10 thereafter / Steps are 1 yr.
Refrig/AC Mechanic **1:1;1:2;2:4;3:6;4:8;5:10;6:12;7:14;8:17;9:20;10:23(Max)

Apprentice to Journeyworker Ratio:**

PIPELAYER	12/01/2022	\$37.41	\$9.10	\$16.64	\$0.00	\$63.15
LABORERS - ZONE 2						
	06/01/2023	\$38.31	\$9.10	\$16.64	\$0.00	\$64.05
	12/01/2023	\$39.21	\$9.10	\$16.64	\$0.00	\$64.95

For apprentice rates see "Apprentice- LABORER"

PIPELAYER (HEAVY & HIGHWAY)	12/01/2022	\$36.81	\$9.35	\$16.89	\$0.00	\$63.05
LABORERS - ZONE 2 (HEAVY & HIGHWAY)						
	06/01/2023	\$37.71	\$9.35	\$16.89	\$0.00	\$63.95
	12/01/2023	\$38.61	\$9.35	\$16.89	\$0.00	\$64.85
	06/01/2024	\$39.94	\$9.35	\$16.89	\$0.00	\$66.18
	12/01/2024	\$41.27	\$9.35	\$16.89	\$0.00	\$67.51
	06/01/2025	\$42.66	\$9.35	\$16.89	\$0.00	\$68.90
	12/01/2025	\$44.04	\$9.35	\$16.89	\$0.00	\$70.28
	06/01/2026	\$45.48	\$9.35	\$16.89	\$0.00	\$71.72
	12/01/2026	\$46.92	\$9.35	\$16.89	\$0.00	\$73.16

Classification	Effective Date	Base Wage	Health	Pension	Supplemental Unemployment	Total Rate
For apprentice rates see "Apprentice- LABORER (Heavy and Highway)						
PLUMBERS & GASFITTERS	09/04/2022	\$63.49	\$14.07	\$18.36	\$0.00	\$95.92
PLUMBERS & GASFITTERS LOCAL 12	02/26/2023	\$65.19	\$14.07	\$18.36	\$0.00	\$97.62
	09/03/2023	\$66.94	\$14.07	\$18.36	\$0.00	\$99.37
	03/03/2024	\$68.74	\$14.07	\$18.36	\$0.00	\$101.17
	09/01/2024	\$70.54	\$14.07	\$18.36	\$0.00	\$102.97
	03/02/2025	\$72.34	\$14.07	\$18.36	\$0.00	\$104.77

Apprentice - PLUMBER/GASFITTER - Local 12

Effective Date - 09/04/2022

Step	percent	Apprentice Base Wage	Health	Pension	Supplemental Unemployment	Total Rate
1	35	\$22.22	\$14.07	\$6.63	\$0.00	\$42.92
2	40	\$25.40	\$14.07	\$7.52	\$0.00	\$46.99
3	55	\$34.92	\$14.07	\$10.24	\$0.00	\$59.23
4	65	\$41.27	\$14.07	\$12.04	\$0.00	\$67.38
5	75	\$47.62	\$14.07	\$13.85	\$0.00	\$75.54

Effective Date - 02/26/2023

Step	percent	Apprentice Base Wage	Health	Pension	Supplemental Unemployment	Total Rate
1	35	\$22.82	\$14.07	\$6.63	\$0.00	\$43.52
2	40	\$26.08	\$14.07	\$7.52	\$0.00	\$47.67
3	55	\$35.85	\$14.07	\$10.24	\$0.00	\$60.16
4	65	\$42.37	\$14.07	\$12.04	\$0.00	\$68.48
5	75	\$48.89	\$14.07	\$13.85	\$0.00	\$76.81

Notes:

** 1:2; 2:6; 3:10; 4:14; 5:19/Steps are 1 yr
Step4 with lic\$69.00, Step5 with lic\$76.87

Apprentice to Journeyworker Ratio:**

PNEUMATIC CONTROLS (TEMP.)	03/01/2021	\$57.94	\$11.70	\$20.24	\$0.00	\$89.88
PIPEFITTERS LOCAL 537						

For apprentice rates see "Apprentice- PIPEFITTER" or "PLUMBER/PIPEFITTER"

PNEUMATIC DRILL/TOOL OPERATOR	12/01/2022	\$37.41	\$9.10	\$16.64	\$0.00	\$63.15
LABORERS - ZONE 2	06/01/2023	\$38.31	\$9.10	\$16.64	\$0.00	\$64.05
	12/01/2023	\$39.21	\$9.10	\$16.64	\$0.00	\$64.95

For apprentice rates see "Apprentice- LABORER"

PNEUMATIC DRILL/TOOL OPERATOR (HEAVY & HIGHWAY)	12/01/2022	\$36.81	\$9.35	\$16.89	\$0.00	\$63.05
LABORERS - ZONE 2 (HEAVY & HIGHWAY)	06/01/2023	\$37.71	\$9.35	\$16.89	\$0.00	\$63.95
	12/01/2023	\$38.61	\$9.35	\$16.89	\$0.00	\$64.85
	06/01/2024	\$39.94	\$9.35	\$16.89	\$0.00	\$66.18
	12/01/2024	\$41.27	\$9.35	\$16.89	\$0.00	\$67.51
	06/01/2025	\$42.66	\$9.35	\$16.89	\$0.00	\$68.90
	12/01/2025	\$44.04	\$9.35	\$16.89	\$0.00	\$70.28
	06/01/2026	\$45.48	\$9.35	\$16.89	\$0.00	\$71.72
	12/01/2026	\$46.92	\$9.35	\$16.89	\$0.00	\$73.16

For apprentice rates see "Apprentice- LABORER (Heavy and Highway)

Classification	Effective Date	Base Wage	Health	Pension	Supplemental Unemployment	Total Rate
POWDERMAN & BLASTER <i>LABORERS - ZONE 2</i>	12/01/2022	\$38.16	\$9.10	\$16.64	\$0.00	\$63.90
	06/01/2023	\$39.06	\$9.10	\$16.64	\$0.00	\$64.80
	12/01/2023	\$39.96	\$9.10	\$16.64	\$0.00	\$65.70
For apprentice rates see "Apprentice- LABORER"						
POWDERMAN & BLASTER (HEAVY & HIGHWAY) <i>LABORERS - ZONE 2 (HEAVY & HIGHWAY)</i>	12/01/2022	\$37.56	\$9.35	\$16.89	\$0.00	\$63.80
	06/01/2023	\$38.46	\$9.35	\$16.89	\$0.00	\$64.70
	12/01/2023	\$39.36	\$9.35	\$16.89	\$0.00	\$65.60
	06/01/2024	\$40.69	\$9.35	\$16.89	\$0.00	\$66.93
	12/01/2024	\$42.02	\$9.35	\$16.89	\$0.00	\$68.26
	06/01/2025	\$43.41	\$9.35	\$16.89	\$0.00	\$69.65
	12/01/2025	\$44.79	\$9.35	\$16.89	\$0.00	\$71.03
	06/01/2026	\$46.23	\$9.35	\$16.89	\$0.00	\$72.47
	12/01/2026	\$47.67	\$9.35	\$16.89	\$0.00	\$73.91
For apprentice rates see "Apprentice- LABORER (Heavy and Highway)"						
POWER SHOVEL/DERRICK/TRENCHING MACHINE <i>OPERATING ENGINEERS LOCAL 4</i>	12/01/2022	\$53.63	\$14.25	\$16.05	\$0.00	\$83.93
	06/01/2023	\$54.88	\$14.25	\$16.05	\$0.00	\$85.18
	12/01/2023	\$56.13	\$14.25	\$16.05	\$0.00	\$86.43
	06/01/2024	\$57.43	\$14.25	\$16.05	\$0.00	\$87.73
	12/01/2024	\$58.88	\$14.25	\$16.05	\$0.00	\$89.18
	06/01/2025	\$60.18	\$14.25	\$16.05	\$0.00	\$90.48
	12/01/2025	\$61.63	\$14.25	\$16.05	\$0.00	\$91.93
	06/01/2026	\$62.93	\$14.25	\$16.05	\$0.00	\$93.23
	12/01/2026	\$64.38	\$14.25	\$16.05	\$0.00	\$94.68
For apprentice rates see "Apprentice- OPERATING ENGINEERS"						
PUMP OPERATOR (CONCRETE) <i>OPERATING ENGINEERS LOCAL 4</i>	12/01/2022	\$53.63	\$14.25	\$16.05	\$0.00	\$83.93
	06/01/2023	\$54.88	\$14.25	\$16.05	\$0.00	\$85.18
	12/01/2023	\$56.13	\$14.25	\$16.05	\$0.00	\$86.43
	06/01/2024	\$57.43	\$14.25	\$16.05	\$0.00	\$87.73
	12/01/2024	\$58.88	\$14.25	\$16.05	\$0.00	\$89.18
	06/01/2025	\$60.18	\$14.25	\$16.05	\$0.00	\$90.48
	12/01/2025	\$61.63	\$14.25	\$16.05	\$0.00	\$91.93
	06/01/2026	\$62.93	\$14.25	\$16.05	\$0.00	\$93.23
	12/01/2026	\$64.38	\$14.25	\$16.05	\$0.00	\$94.68
For apprentice rates see "Apprentice- OPERATING ENGINEERS"						
PUMP OPERATOR (DEWATERING, OTHER) <i>OPERATING ENGINEERS LOCAL 4</i>	12/01/2022	\$35.08	\$14.25	\$16.05	\$0.00	\$65.38
	06/01/2023	\$35.90	\$14.25	\$16.05	\$0.00	\$66.20
	12/01/2023	\$36.72	\$14.25	\$16.05	\$0.00	\$67.02
	06/01/2024	\$37.57	\$14.25	\$16.05	\$0.00	\$67.87
	12/01/2024	\$38.52	\$14.25	\$16.05	\$0.00	\$68.82
	06/01/2025	\$39.37	\$14.25	\$16.05	\$0.00	\$69.67
	12/01/2025	\$40.32	\$14.25	\$16.05	\$0.00	\$70.62
	06/01/2026	\$41.18	\$14.25	\$16.05	\$0.00	\$71.48
	12/01/2026	\$42.13	\$14.25	\$16.05	\$0.00	\$72.43
For apprentice rates see "Apprentice- OPERATING ENGINEERS"						

Classification	Effective Date	Base Wage	Health	Pension	Supplemental Unemployment	Total Rate
READY-MIX CONCRETE DRIVER <i>TEAMSTERS 42 - J.G. MacLeallan (Wakefield)</i>	05/01/2022	\$29.00	\$12.00	\$7.00	\$0.00	\$48.00
	05/01/2023	\$29.25	\$12.00	\$7.00	\$0.00	\$48.25
	05/01/2024	\$29.50	\$12.00	\$7.00	\$0.00	\$48.50
	05/01/2025	\$30.00	\$12.00	\$7.00	\$0.00	\$49.00
	05/01/2026	\$30.50	\$12.00	\$7.00	\$0.00	\$49.50
RECLAIMERS <i>OPERATING ENGINEERS LOCAL 4</i>	12/01/2022	\$53.05	\$14.25	\$16.05	\$0.00	\$83.35
	06/01/2023	\$54.29	\$14.25	\$16.05	\$0.00	\$84.59
	12/01/2023	\$55.53	\$14.25	\$16.05	\$0.00	\$85.83
	06/01/2024	\$56.81	\$14.25	\$16.05	\$0.00	\$87.11
	12/01/2024	\$58.25	\$14.25	\$16.05	\$0.00	\$88.55
	06/01/2025	\$59.53	\$14.25	\$16.05	\$0.00	\$89.83
	12/01/2025	\$60.97	\$14.25	\$16.05	\$0.00	\$91.27
	06/01/2026	\$62.25	\$14.25	\$16.05	\$0.00	\$92.55
	12/01/2026	\$63.69	\$14.25	\$16.05	\$0.00	\$93.99
For apprentice rates see "Apprentice- OPERATING ENGINEERS"						
RIDE-ON MOTORIZED BUGGY OPERATOR <i>LABORERS - ZONE 2</i>	12/01/2022	\$37.41	\$9.10	\$16.64	\$0.00	\$63.15
	06/01/2023	\$38.31	\$9.10	\$16.64	\$0.00	\$64.05
	12/01/2023	\$39.21	\$9.10	\$16.64	\$0.00	\$64.95
For apprentice rates see "Apprentice- LABORER"						
ROLLER/SPREADER/MULCHING MACHINE <i>OPERATING ENGINEERS LOCAL 4</i>	12/01/2022	\$53.05	\$14.25	\$16.05	\$0.00	\$83.35
	06/01/2023	\$54.29	\$14.25	\$16.05	\$0.00	\$84.59
	12/01/2023	\$55.53	\$14.25	\$16.05	\$0.00	\$85.83
	06/01/2024	\$56.81	\$14.25	\$16.05	\$0.00	\$87.11
	12/01/2024	\$58.25	\$14.25	\$16.05	\$0.00	\$88.55
	06/01/2025	\$59.53	\$14.25	\$16.05	\$0.00	\$89.83
	12/01/2025	\$60.97	\$14.25	\$16.05	\$0.00	\$91.27
	06/01/2026	\$62.25	\$14.25	\$16.05	\$0.00	\$92.55
	12/01/2026	\$63.69	\$14.25	\$16.05	\$0.00	\$93.99
For apprentice rates see "Apprentice- OPERATING ENGINEERS"						
ROOFER (Inc.Roofer Waterproofng &Roofer Damproofg) <i>ROOFERS LOCAL 33</i>	02/01/2023	\$49.78	\$12.28	\$19.45	\$0.00	\$81.51
	08/01/2023	\$51.28	\$12.28	\$19.45	\$0.00	\$83.01
	02/01/2024	\$52.53	\$12.28	\$19.45	\$0.00	\$84.26
	08/01/2024	\$54.03	\$12.28	\$19.45	\$0.00	\$85.76
	02/01/2025	\$55.28	\$12.28	\$19.45	\$0.00	\$87.01
	08/01/2025	\$56.78	\$12.28	\$19.45	\$0.00	\$88.51
	02/01/2026	\$58.03	\$12.28	\$19.45	\$0.00	\$89.76

Classification	Effective Date	Base Wage	Health	Pension	Supplemental Unemployment	Total Rate
----------------	----------------	-----------	--------	---------	------------------------------	------------

Apprentice - ROOFER - Local 33

Effective Date - 02/01/2023

Step	percent	Apprentice Base Wage	Health	Pension	Supplemental Unemployment	Total Rate
1	50	\$24.89	\$12.28	\$5.21	\$0.00	\$42.38
2	60	\$29.87	\$12.28	\$19.45	\$0.00	\$61.60
3	65	\$32.36	\$12.28	\$19.45	\$0.00	\$64.09
4	75	\$37.34	\$12.28	\$19.45	\$0.00	\$69.07
5	85	\$42.31	\$12.28	\$19.45	\$0.00	\$74.04

Effective Date - 08/01/2023

Step	percent	Apprentice Base Wage	Health	Pension	Supplemental Unemployment	Total Rate
1	50	\$25.64	\$12.28	\$5.21	\$0.00	\$43.13
2	60	\$30.77	\$12.28	\$19.45	\$0.00	\$62.50
3	65	\$33.33	\$12.28	\$19.45	\$0.00	\$65.06
4	75	\$38.46	\$12.28	\$19.45	\$0.00	\$70.19
5	85	\$43.59	\$12.28	\$19.45	\$0.00	\$75.32

Notes: ** 1:5, 2:6-10, the 1:10; Reroofing: 1:4, then 1:1
Step 1 is 2000 hrs.; Steps 2-5 are 1000 hrs.
(Hot Pitch Mechanics' receive \$1.00 hr. above ROOFER)

Apprentice to Journeyworker Ratio:**

ROOFER SLATE / TILE / PRECAST CONCRETE	02/01/2023	\$50.03	\$12.28	\$19.45	\$0.00	\$81.76
ROOFERS LOCAL 33	08/01/2023	\$51.53	\$12.28	\$19.45	\$0.00	\$83.26
	02/01/2024	\$52.78	\$12.28	\$19.45	\$0.00	\$84.51
	08/01/2024	\$54.28	\$12.28	\$19.45	\$0.00	\$86.01
	02/01/2025	\$55.53	\$12.28	\$19.45	\$0.00	\$87.26
	08/01/2025	\$57.03	\$12.28	\$19.45	\$0.00	\$88.76
	02/01/2026	\$58.28	\$12.28	\$19.45	\$0.00	\$90.01
For apprentice rates see "Apprentice- ROOFER"						
SHEETMETAL WORKER	02/01/2023	\$55.31	\$14.11	\$26.64	\$2.83	\$98.89
SHEETMETAL WORKERS LOCAL 17 - A	08/01/2023	\$57.01	\$14.11	\$26.64	\$2.83	\$100.59
	02/01/2024	\$58.71	\$14.11	\$26.64	\$2.83	\$102.29
	08/01/2024	\$60.46	\$14.11	\$26.64	\$2.83	\$104.04
	02/01/2025	\$62.21	\$14.11	\$26.64	\$2.83	\$105.79
	08/01/2025	\$64.06	\$14.11	\$26.64	\$2.83	\$107.64
	02/01/2026	\$66.01	\$14.11	\$26.64	\$2.83	\$109.59

Apprentice - SHEET METAL WORKER - Local 17-A**Effective Date - 02/01/2023**

Step	percent	Apprentice Base Wage	Health	Pension	Supplemental Unemployment	Total Rate
1	42	\$23.23	\$14.11	\$6.13	\$0.00	\$43.47
2	42	\$23.23	\$14.11	\$6.13	\$0.00	\$43.47
3	47	\$26.00	\$14.11	\$11.90	\$1.54	\$53.55
4	47	\$26.00	\$14.11	\$11.90	\$1.54	\$53.55
5	52	\$28.76	\$14.11	\$12.88	\$1.65	\$57.40
6	52	\$28.76	\$14.11	\$13.13	\$1.65	\$57.65
7	60	\$33.19	\$14.11	\$14.54	\$1.83	\$63.67
8	65	\$35.95	\$14.11	\$15.52	\$1.94	\$67.52
9	75	\$41.48	\$14.11	\$17.48	\$2.16	\$75.23
10	85	\$47.01	\$14.11	\$18.94	\$2.36	\$82.42

Effective Date - 08/01/2023

Step	percent	Apprentice Base Wage	Health	Pension	Supplemental Unemployment	Total Rate
1	42	\$23.94	\$14.11	\$6.13	\$0.00	\$44.18
2	42	\$23.94	\$14.11	\$6.13	\$0.00	\$44.18
3	47	\$26.79	\$14.11	\$11.90	\$1.58	\$54.38
4	47	\$26.79	\$14.11	\$11.90	\$1.58	\$54.38
5	52	\$29.65	\$14.11	\$12.88	\$1.70	\$58.34
6	52	\$29.65	\$14.11	\$13.13	\$1.70	\$58.59
7	60	\$34.21	\$14.11	\$14.54	\$1.89	\$64.75
8	65	\$37.06	\$14.11	\$15.52	\$2.00	\$68.69
9	75	\$42.76	\$14.11	\$17.48	\$2.23	\$76.58
10	85	\$48.46	\$14.11	\$18.94	\$2.45	\$83.96

Notes:

Steps are 6 mos.

Apprentice to Journeyworker Ratio:1:4

SPECIALIZED EARTH MOVING EQUIP < 35 TONS TEAMSTERS JOINT COUNCIL NO. 10 ZONE B	12/01/2021	\$36.24	\$13.41	\$16.01	\$0.00	\$65.66
SPECIALIZED EARTH MOVING EQUIP > 35 TONS TEAMSTERS JOINT COUNCIL NO. 10 ZONE B	12/01/2021	\$36.53	\$13.41	\$16.01	\$0.00	\$65.95
SPRINKLER FITTER SPRINKLER FITTERS LOCAL 550 - (Section A) Zone 1	10/01/2022	\$65.56	\$15.50	\$22.10	\$0.00	\$103.16
	03/01/2023	\$67.26	\$15.50	\$22.10	\$0.00	\$104.86
	10/01/2023	\$69.01	\$15.50	\$22.10	\$0.00	\$106.61
	03/01/2024	\$70.81	\$15.50	\$22.10	\$0.00	\$108.41
	10/01/2024	\$72.61	\$15.50	\$22.10	\$0.00	\$110.21
	03/01/2025	\$74.41	\$15.50	\$22.10	\$0.00	\$112.01

Classification
Effective Date
Base Wage
Health
Pension
**Supplemental
Unemployment**
Total Rate
Apprentice - SPRINKLER FITTER - Local 550 (Section A) Zone 1
Effective Date - 10/01/2022

Step	percent	Apprentice Base Wage	Health	Pension	Supplemental Unemployment	Total Rate
1	35	\$22.95	\$15.50	\$9.60	\$0.00	\$48.05
2	40	\$26.22	\$15.50	\$9.60	\$0.00	\$51.32
3	45	\$29.50	\$15.50	\$9.60	\$0.00	\$54.60
4	50	\$32.78	\$15.50	\$9.60	\$0.00	\$57.88
5	55	\$36.06	\$15.50	\$9.60	\$0.00	\$61.16
6	60	\$39.34	\$15.50	\$11.10	\$0.00	\$65.94
7	65	\$42.61	\$15.50	\$11.10	\$0.00	\$69.21
8	70	\$45.89	\$15.50	\$11.10	\$0.00	\$72.49
9	75	\$49.17	\$15.50	\$11.10	\$0.00	\$75.77
10	80	\$52.45	\$15.50	\$11.10	\$0.00	\$79.05

Effective Date - 03/01/2023

Step	percent	Apprentice Base Wage	Health	Pension	Supplemental Unemployment	Total Rate
1	35	\$23.54	\$15.50	\$9.60	\$0.00	\$48.64
2	40	\$26.90	\$15.50	\$9.60	\$0.00	\$52.00
3	45	\$30.27	\$15.50	\$9.60	\$0.00	\$55.37
4	50	\$33.63	\$15.50	\$9.60	\$0.00	\$58.73
5	55	\$36.99	\$15.50	\$9.60	\$0.00	\$62.09
6	60	\$40.36	\$15.50	\$11.10	\$0.00	\$66.96
7	65	\$43.72	\$15.50	\$11.10	\$0.00	\$70.32
8	70	\$47.08	\$15.50	\$11.10	\$0.00	\$73.68
9	75	\$50.45	\$15.50	\$11.10	\$0.00	\$77.05
10	80	\$53.81	\$15.50	\$11.10	\$0.00	\$80.41

Notes: Apprentice entered prior 9/30/10:
40/45/50/55/60/65/70/75/80/85
Steps are 850 hours

Apprentice to Journeyworker Ratio:1:3
STEAM BOILER OPERATOR
OPERATING ENGINEERS LOCAL 4

12/01/2022	\$53.05	\$14.25	\$16.05	\$0.00	\$83.35
06/01/2023	\$54.29	\$14.25	\$16.05	\$0.00	\$84.59
12/01/2023	\$55.53	\$14.25	\$16.05	\$0.00	\$85.83
06/01/2024	\$56.81	\$14.25	\$16.05	\$0.00	\$87.11
12/01/2024	\$58.25	\$14.25	\$16.05	\$0.00	\$88.55
06/01/2025	\$59.53	\$14.25	\$16.05	\$0.00	\$89.83
12/01/2025	\$60.97	\$14.25	\$16.05	\$0.00	\$91.27
06/01/2026	\$62.25	\$14.25	\$16.05	\$0.00	\$92.55
12/01/2026	\$63.69	\$14.25	\$16.05	\$0.00	\$93.99

For apprentice rates see "Apprentice- OPERATING ENGINEERS"

Classification	Effective Date	Base Wage	Health	Pension	Supplemental Unemployment	Total Rate
TAMPERS, SELF-PROPELLED OR TRACTOR DRAWN OPERATING ENGINEERS LOCAL 4	12/01/2022	\$53.05	\$14.25	\$16.05	\$0.00	\$83.35
	06/01/2023	\$54.29	\$14.25	\$16.05	\$0.00	\$84.59
	12/01/2023	\$55.53	\$14.25	\$16.05	\$0.00	\$85.83
	06/01/2024	\$56.81	\$14.25	\$16.05	\$0.00	\$87.11
	12/01/2024	\$58.25	\$14.25	\$16.05	\$0.00	\$88.55
	06/01/2025	\$59.53	\$14.25	\$16.05	\$0.00	\$89.83
	12/01/2025	\$60.97	\$14.25	\$16.05	\$0.00	\$91.27
	06/01/2026	\$62.25	\$14.25	\$16.05	\$0.00	\$92.55
	12/01/2026	\$63.69	\$14.25	\$16.05	\$0.00	\$93.99
For apprentice rates see "Apprentice- OPERATING ENGINEERS"						
TELECOMMUNICATION TECHNICIAN ELECTRICIANS LOCAL 103	09/01/2022	\$46.42	\$13.00	\$18.87	\$0.00	\$78.29
	03/01/2023	\$48.34	\$13.00	\$19.01	\$0.00	\$80.35

Apprentice - TELECOMMUNICATION TECHNICIAN - Local 103

Effective Date - 09/01/2022

Step	percent	Apprentice Base Wage	Health	Pension	Supplemental Unemployment	Total Rate
1	45	\$20.89	\$13.00	\$0.63	\$0.00	\$34.52
2	45	\$20.89	\$13.00	\$0.63	\$0.00	\$34.52
3	50	\$23.21	\$13.00	\$15.13	\$0.00	\$51.34
4	50	\$23.21	\$13.00	\$15.13	\$0.00	\$51.34
5	55	\$25.53	\$13.00	\$15.51	\$0.00	\$54.04
6	60	\$27.85	\$13.00	\$15.88	\$0.00	\$56.73
7	65	\$30.17	\$13.00	\$16.26	\$0.00	\$59.43
8	70	\$32.49	\$13.00	\$16.62	\$0.00	\$62.11
9	75	\$34.82	\$13.00	\$17.00	\$0.00	\$64.82
10	80	\$37.14	\$13.00	\$17.37	\$0.00	\$67.51

Effective Date - 03/01/2023

Step	percent	Apprentice Base Wage	Health	Pension	Supplemental Unemployment	Total Rate
1	45	\$21.75	\$13.00	\$0.65	\$0.00	\$35.40
2	45	\$21.75	\$13.00	\$0.65	\$0.00	\$35.40
3	50	\$24.17	\$13.00	\$15.20	\$0.00	\$52.37
4	50	\$24.17	\$13.00	\$15.20	\$0.00	\$52.37
5	55	\$26.59	\$13.00	\$15.58	\$0.00	\$55.17
6	60	\$29.00	\$13.00	\$15.96	\$0.00	\$57.96
7	65	\$31.42	\$13.00	\$16.34	\$0.00	\$60.76
8	70	\$33.84	\$13.00	\$16.73	\$0.00	\$63.57
9	75	\$36.26	\$13.00	\$17.11	\$0.00	\$66.37
10	80	\$38.67	\$13.00	\$17.48	\$0.00	\$69.15

Notes:

Apprentice to Journeyworker Ratio:1:1

Classification	Effective Date	Base Wage	Health	Pension	Supplemental Unemployment	Total Rate
TERRAZZO FINISHERS <i>BRICKLAYERS LOCAL 3 - MARBLE & TILE</i>	02/01/2023	\$59.29	\$11.49	\$22.34	\$0.00	\$93.12
	08/01/2023	\$61.34	\$11.49	\$22.34	\$0.00	\$95.17
	02/01/2024	\$62.59	\$11.49	\$22.34	\$0.00	\$96.42
	08/01/2024	\$64.69	\$11.49	\$22.34	\$0.00	\$98.52
	02/01/2025	\$65.99	\$11.49	\$22.34	\$0.00	\$99.82
	08/01/2025	\$68.14	\$11.49	\$22.34	\$0.00	\$101.97
	02/01/2026	\$69.49	\$11.49	\$22.34	\$0.00	\$103.32
	08/01/2026	\$71.69	\$11.49	\$22.34	\$0.00	\$105.52
	02/01/2027	\$73.09	\$11.49	\$22.34	\$0.00	\$106.92

Apprentice - TERRAZZO FINISHER - Local 3 Marble & Tile

Effective Date - 02/01/2023

Step	percent	Apprentice Base Wage	Health	Pension	Supplemental Unemployment	Total Rate
1	50	\$29.65	\$11.49	\$22.34	\$0.00	\$63.48
2	60	\$35.57	\$11.49	\$22.34	\$0.00	\$69.40
3	70	\$41.50	\$11.49	\$22.34	\$0.00	\$75.33
4	80	\$47.43	\$11.49	\$22.34	\$0.00	\$81.26
5	90	\$53.36	\$11.49	\$22.34	\$0.00	\$87.19

Effective Date - 08/01/2023

Step	percent	Apprentice Base Wage	Health	Pension	Supplemental Unemployment	Total Rate
1	50	\$30.67	\$11.49	\$22.34	\$0.00	\$64.50
2	60	\$36.80	\$11.49	\$22.34	\$0.00	\$70.63
3	70	\$42.94	\$11.49	\$22.34	\$0.00	\$76.77
4	80	\$49.07	\$11.49	\$22.34	\$0.00	\$82.90
5	90	\$55.21	\$11.49	\$22.34	\$0.00	\$89.04

Notes:

Apprentice to Journeyworker Ratio:1:3

TEST BORING DRILLER <i>LABORERS - FOUNDATION AND MARINE</i>	12/01/2022	\$46.58	\$9.35	\$17.97	\$0.00	\$73.90
	06/01/2023	\$47.58	\$9.35	\$17.97	\$0.00	\$74.90
	12/01/2023	\$48.83	\$9.35	\$17.97	\$0.00	\$76.15
	06/01/2024	\$50.31	\$9.35	\$17.97	\$0.00	\$77.63
	12/01/2024	\$51.78	\$9.35	\$17.97	\$0.00	\$79.10
	06/01/2025	\$53.28	\$9.35	\$17.97	\$0.00	\$80.60
	12/01/2025	\$54.78	\$9.35	\$17.97	\$0.00	\$82.10
	06/01/2026	\$56.33	\$9.35	\$17.97	\$0.00	\$83.65
	12/01/2026	\$57.83	\$9.35	\$17.97	\$0.00	\$85.15

For apprentice rates see "Apprentice- LABORER"

Classification	Effective Date	Base Wage	Health	Pension	Supplemental Unemployment	Total Rate
TEST BORING DRILLER HELPER <i>LABORERS - FOUNDATION AND MARINE</i>	12/01/2022	\$42.70	\$9.35	\$17.97	\$0.00	\$70.02
	06/01/2023	\$43.70	\$9.35	\$17.97	\$0.00	\$71.02
	12/01/2023	\$44.95	\$9.35	\$17.97	\$0.00	\$72.27
	06/01/2024	\$46.43	\$9.35	\$17.97	\$0.00	\$73.75
	12/01/2024	\$47.90	\$9.35	\$17.97	\$0.00	\$75.22
	06/01/2025	\$49.40	\$9.35	\$17.97	\$0.00	\$76.72
	12/01/2025	\$50.90	\$9.35	\$17.97	\$0.00	\$78.22
	06/01/2026	\$52.45	\$9.35	\$17.97	\$0.00	\$79.77
	12/01/2026	\$53.95	\$9.35	\$17.97	\$0.00	\$81.27
For apprentice rates see "Apprentice- LABORER"						
TEST BORING LABORER <i>LABORERS - FOUNDATION AND MARINE</i>	12/01/2022	\$42.58	\$9.35	\$17.97	\$0.00	\$69.90
	06/01/2023	\$43.58	\$9.35	\$17.97	\$0.00	\$70.90
	12/01/2023	\$44.83	\$9.35	\$17.97	\$0.00	\$72.15
	06/01/2024	\$46.31	\$9.35	\$17.97	\$0.00	\$73.63
	12/01/2024	\$47.78	\$9.35	\$17.97	\$0.00	\$75.10
	06/01/2025	\$49.28	\$9.35	\$17.97	\$0.00	\$76.60
	12/01/2025	\$50.78	\$9.35	\$17.97	\$0.00	\$78.10
	06/01/2026	\$52.33	\$9.35	\$17.97	\$0.00	\$79.65
	12/01/2026	\$53.83	\$9.35	\$17.97	\$0.00	\$81.15
For apprentice rates see "Apprentice- LABORER"						
TRACTORS/PORTABLE STEAM GENERATORS <i>OPERATING ENGINEERS LOCAL 4</i>	12/01/2022	\$53.05	\$14.25	\$16.05	\$0.00	\$83.35
	06/01/2023	\$54.29	\$14.25	\$16.05	\$0.00	\$84.59
	12/01/2023	\$55.53	\$14.25	\$16.05	\$0.00	\$85.83
	06/01/2024	\$56.81	\$14.25	\$16.05	\$0.00	\$87.11
	12/01/2024	\$58.25	\$14.25	\$16.05	\$0.00	\$88.55
	06/01/2025	\$59.53	\$14.25	\$16.05	\$0.00	\$89.83
	12/01/2025	\$60.97	\$14.25	\$16.05	\$0.00	\$91.27
	06/01/2026	\$62.25	\$14.25	\$16.05	\$0.00	\$92.55
	12/01/2026	\$63.69	\$14.25	\$16.05	\$0.00	\$93.99
For apprentice rates see "Apprentice- OPERATING ENGINEERS"						
TRAILERS FOR EARTH MOVING EQUIPMENT <i>TEAMSTERS JOINT COUNCIL NO. 10 ZONE B</i>	12/01/2021	\$36.82	\$13.41	\$16.01	\$0.00	\$66.24
TUNNEL WORK - COMPRESSED AIR <i>LABORERS (COMPRESSED AIR)</i>	12/01/2022	\$54.81	\$9.35	\$18.42	\$0.00	\$82.58
	06/01/2023	\$55.81	\$9.35	\$18.42	\$0.00	\$83.58
	12/01/2023	\$57.06	\$9.35	\$18.42	\$0.00	\$84.83
	06/01/2024	\$58.54	\$9.35	\$18.42	\$0.00	\$86.31
	12/01/2024	\$60.01	\$9.35	\$18.42	\$0.00	\$87.78
	06/01/2025	\$61.51	\$9.35	\$18.42	\$0.00	\$89.28
	12/01/2025	\$63.01	\$9.35	\$18.42	\$0.00	\$90.78
	06/01/2026	\$64.56	\$9.35	\$18.42	\$0.00	\$92.33
	12/01/2026	\$66.06	\$9.35	\$18.42	\$0.00	\$93.83
For apprentice rates see "Apprentice- LABORER"						

Classification	Effective Date	Base Wage	Health	Pension	Supplemental Unemployment	Total Rate
TUNNEL WORK - COMPRESSED AIR (HAZ. WASTE) <i>LABORERS (COMPRESSED AIR)</i>	12/01/2022	\$56.81	\$9.35	\$18.42	\$0.00	\$84.58
	06/01/2023	\$57.81	\$9.35	\$18.42	\$0.00	\$85.58
	12/01/2023	\$59.06	\$9.35	\$18.42	\$0.00	\$86.83
	06/01/2024	\$60.54	\$9.35	\$18.42	\$0.00	\$88.31
	12/01/2024	\$62.01	\$9.35	\$18.42	\$0.00	\$89.78
	06/01/2025	\$63.51	\$9.35	\$18.42	\$0.00	\$91.28
	12/01/2025	\$65.01	\$9.35	\$18.42	\$0.00	\$92.78
	06/01/2026	\$66.56	\$9.35	\$18.42	\$0.00	\$94.33
	12/01/2026	\$68.06	\$9.35	\$18.42	\$0.00	\$95.83
For apprentice rates see "Apprentice- LABORER"						
TUNNEL WORK - FREE AIR <i>LABORERS (FREE AIR TUNNEL)</i>	12/01/2022	\$46.88	\$9.35	\$18.42	\$0.00	\$74.65
	06/01/2023	\$47.88	\$9.35	\$18.42	\$0.00	\$75.65
	12/01/2023	\$49.13	\$9.35	\$18.42	\$0.00	\$76.90
	06/01/2024	\$50.61	\$9.35	\$18.42	\$0.00	\$78.38
	12/01/2024	\$52.08	\$9.35	\$18.42	\$0.00	\$79.85
	06/01/2025	\$53.58	\$9.35	\$18.42	\$0.00	\$81.35
	12/01/2025	\$55.08	\$9.35	\$18.42	\$0.00	\$82.85
	06/01/2026	\$56.63	\$9.35	\$18.42	\$0.00	\$84.40
	12/01/2026	\$58.13	\$9.35	\$18.42	\$0.00	\$85.90
For apprentice rates see "Apprentice- LABORER"						
TUNNEL WORK - FREE AIR (HAZ. WASTE) <i>LABORERS (FREE AIR TUNNEL)</i>	12/01/2022	\$48.88	\$9.35	\$18.42	\$0.00	\$76.65
	06/01/2023	\$49.88	\$9.35	\$18.42	\$0.00	\$77.65
	12/01/2023	\$51.13	\$9.35	\$18.42	\$0.00	\$78.90
	06/01/2024	\$52.61	\$9.35	\$18.42	\$0.00	\$80.38
	12/01/2024	\$54.08	\$9.35	\$18.42	\$0.00	\$81.85
	06/01/2025	\$55.58	\$9.35	\$18.42	\$0.00	\$83.35
	12/01/2025	\$57.08	\$9.35	\$18.42	\$0.00	\$84.85
	06/01/2026	\$58.63	\$9.35	\$18.42	\$0.00	\$86.40
	12/01/2026	\$60.13	\$9.35	\$18.42	\$0.00	\$87.90
For apprentice rates see "Apprentice- LABORER"						
VAC-HAUL <i>TEAMSTERS JOINT COUNCIL NO. 10 ZONE B</i>	12/01/2021	\$36.24	\$13.41	\$16.01	\$0.00	\$65.66
WAGON DRILL OPERATOR <i>LABORERS - ZONE 2</i>	12/01/2022	\$37.41	\$9.10	\$16.64	\$0.00	\$63.15
	06/01/2023	\$38.31	\$9.10	\$16.64	\$0.00	\$64.05
	12/01/2023	\$39.21	\$9.10	\$16.64	\$0.00	\$64.95
For apprentice rates see "Apprentice- LABORER"						
WAGON DRILL OPERATOR (HEAVY & HIGHWAY) <i>LABORERS - ZONE 2 (HEAVY & HIGHWAY)</i>	12/01/2022	\$36.81	\$9.35	\$16.89	\$0.00	\$63.05
	06/01/2023	\$37.71	\$9.35	\$16.89	\$0.00	\$63.95
	12/01/2023	\$38.61	\$9.35	\$16.89	\$0.00	\$64.85
	06/01/2024	\$39.94	\$9.35	\$16.89	\$0.00	\$66.18
	12/01/2024	\$41.27	\$9.35	\$16.89	\$0.00	\$67.51
	06/01/2025	\$42.66	\$9.35	\$16.89	\$0.00	\$68.90
	12/01/2025	\$44.04	\$9.35	\$16.89	\$0.00	\$70.28
	06/01/2026	\$45.48	\$9.35	\$16.89	\$0.00	\$71.72
	12/01/2026	\$46.92	\$9.35	\$16.89	\$0.00	\$73.16
For apprentice rates see "Apprentice- LABORER (Heavy and Highway)"						

Classification	Effective Date	Base Wage	Health	Pension	Supplemental Unemployment	Total Rate
WASTE WATER PUMP OPERATOR <i>OPERATING ENGINEERS LOCAL 4</i>	12/01/2022	\$53.63	\$14.25	\$16.05	\$0.00	\$83.93
	06/01/2023	\$54.88	\$14.25	\$16.05	\$0.00	\$85.18
	12/01/2023	\$56.13	\$14.25	\$16.05	\$0.00	\$86.43
	06/01/2024	\$57.43	\$14.25	\$16.05	\$0.00	\$87.73
	12/01/2024	\$58.88	\$14.25	\$16.05	\$0.00	\$89.18
	06/01/2025	\$60.18	\$14.25	\$16.05	\$0.00	\$90.48
	12/01/2025	\$61.63	\$14.25	\$16.05	\$0.00	\$91.93
	06/01/2026	\$62.93	\$14.25	\$16.05	\$0.00	\$93.23
	12/01/2026	\$64.38	\$14.25	\$16.05	\$0.00	\$94.68
For apprentice rates see "Apprentice- OPERATING ENGINEERS"						
WATER METER INSTALLER <i>PLUMBERS & GASFITTERS LOCAL 12</i>	09/04/2022	\$63.49	\$14.07	\$18.36	\$0.00	\$95.92
	02/26/2023	\$65.19	\$14.07	\$18.36	\$0.00	\$97.62
	09/03/2023	\$66.94	\$14.07	\$18.36	\$0.00	\$99.37
	03/03/2024	\$68.74	\$14.07	\$18.36	\$0.00	\$101.17
	09/01/2024	\$70.54	\$14.07	\$18.36	\$0.00	\$102.97
	03/02/2025	\$72.34	\$14.07	\$18.36	\$0.00	\$104.77
For apprentice rates see "Apprentice- PLUMBER/PIPEFITTER" or "PLUMBER/GASFITTER"						
Outside Electrical - East						
CABLE TECHNICIAN (Power Zone) <i>OUTSIDE ELECTRICAL WORKERS - EAST LOCAL 104</i>	08/30/2020	\$29.67	\$9.25	\$1.89	\$0.00	\$40.81
For apprentice rates see "Apprentice- LINEMAN"						
CABLEMAN (Underground Ducts & Cables) <i>OUTSIDE ELECTRICAL WORKERS - EAST LOCAL 104</i>	08/30/2020	\$42.03	\$9.25	\$10.27	\$0.00	\$61.55
For apprentice rates see "Apprentice- LINEMAN"						
DRIVER / GROUNDMAN CDL <i>OUTSIDE ELECTRICAL WORKERS - EAST LOCAL 104</i>	08/30/2020	\$34.62	\$9.25	\$10.07	\$0.00	\$53.94
For apprentice rates see "Apprentice- LINEMAN"						
DRIVER / GROUNDMAN -Inexperienced (<2000 Hrs) <i>OUTSIDE ELECTRICAL WORKERS - EAST LOCAL 104</i>	08/30/2020	\$27.20	\$9.25	\$1.82	\$0.00	\$38.27
For apprentice rates see "Apprentice- LINEMAN"						
EQUIPMENT OPERATOR (Class A CDL) <i>OUTSIDE ELECTRICAL WORKERS - EAST LOCAL 104</i>	08/30/2020	\$42.03	\$9.25	\$14.35	\$0.00	\$65.63
For apprentice rates see "Apprentice- LINEMAN"						
EQUIPMENT OPERATOR (Class B CDL) <i>OUTSIDE ELECTRICAL WORKERS - EAST LOCAL 104</i>	08/30/2020	\$37.09	\$9.25	\$10.87	\$0.00	\$57.21
For apprentice rates see "Apprentice- LINEMAN"						
GROUNDMAN <i>OUTSIDE ELECTRICAL WORKERS - EAST LOCAL 104</i>	08/30/2020	\$27.20	\$9.25	\$1.82	\$0.00	\$38.27
For apprentice rates see "Apprentice- LINEMAN"						
GROUNDMAN -Inexperienced (<2000 Hrs.) <i>OUTSIDE ELECTRICAL WORKERS - EAST LOCAL 104</i>	08/30/2020	\$22.25	\$9.25	\$1.82	\$0.00	\$33.32
For apprentice rates see "Apprentice- LINEMAN"						
JOURNEYMAN LINEMAN <i>OUTSIDE ELECTRICAL WORKERS - EAST LOCAL 104</i>	08/30/2020	\$49.45	\$9.25	\$17.48	\$0.00	\$76.18

Apprentice - LINEMAN (Outside Electrical) - East Local 104

Effective Date - 08/30/2020

Step	percent	Apprentice Base Wage	Health	Pension	Supplemental Unemployment	Total Rate
1	60	\$29.67	\$9.25	\$3.39	\$0.00	\$42.31
2	65	\$32.14	\$9.25	\$3.46	\$0.00	\$44.85
3	70	\$34.62	\$9.25	\$3.54	\$0.00	\$47.41
4	75	\$37.09	\$9.25	\$5.11	\$0.00	\$51.45
5	80	\$39.56	\$9.25	\$5.19	\$0.00	\$54.00
6	85	\$42.03	\$9.25	\$5.26	\$0.00	\$56.54
7	90	\$44.51	\$9.25	\$7.34	\$0.00	\$61.10

Notes:

Apprentice to Journeyworker Ratio:1:2

TELEDATA CABLE SPLICER <i>OUTSIDE ELECTRICAL WORKERS - EAST LOCAL 104</i>	02/04/2019	\$30.73	\$4.70	\$3.17	\$0.00	\$38.60
TELEDATA LINEMAN/EQUIPMENT OPERATOR <i>OUTSIDE ELECTRICAL WORKERS - EAST LOCAL 104</i>	02/04/2019	\$28.93	\$4.70	\$3.14	\$0.00	\$36.77
TELEDATA WIREMAN/INSTALLER/TECHNICIAN <i>OUTSIDE ELECTRICAL WORKERS - EAST LOCAL 104</i>	02/04/2019	\$28.93	\$4.70	\$3.14	\$0.00	\$36.77

Additional Apprentice Information:

Minimum wage rates for apprentices employed on public works projects are listed above as a percentage of the pre-determined hourly wage rate established by the Commissioner under the provisions of the M.G.L. c. 149, ss. 26-27D. Apprentice ratios are established by the Division of Apprenticeship Training pursuant to M.G.L. c. 23, ss. 11E-11L.

All apprentices must be registered with the Division of Apprenticeship Training in accordance with M.G.L. c. 23, ss. 11E-11L.

All steps are six months (1000 hours.)
Ratios are expressed in allowable number of apprentices to journeymen or fraction thereof, unless otherwise specified.

** Multiple ratios are listed in the comment field.
 *** APP to JM; 1:1, 2:2, 2:3, 3:4, 4:4, 4:5, 4:6, 5:7, 6:7, 6:8, 6:9, 7:10, 8:10, 8:11, 8:12, 9:13, 10:13, 10:14, etc.
 **** APP to JM; 1:1, 1:2, 2:3, 2:4, 3:5, 4:6, 4:7, 5:8, 6:9, 6:10, 7:11, 8:12, 8:13, 9:14, 10:15, 10:16, etc.



MAURA HEALEY
Governor

KIM DRISCOLL
Lt. Governor

THE COMMONWEALTH OF MASSACHUSETTS
EXECUTIVE OFFICE OF LABOR AND WORKFORCE DEVELOPMENT
DEPARTMENT OF LABOR STANDARDS

Prevailing Wage Rates

As determined by the Director under the provisions of the
Massachusetts General Laws, Chapter 149, Sections 26 to 27H

LAUREN JONES
Secretary

MICHAEL FLANAGAN
Director

Awarding Authority: Department of Mental Health
Contract Number: 2023-011C **City/Town:** SWAMPSCOTT
Description of Work: Removal of the existing fire alarm system and installation of new, complete, fire alarm systems at 47 Lincoln Ave. Saugus; 80 Nahant St. Lynn; and 960 Humphrey St. Swampscott.
Job Location: Saugus MA 01906; Lynn MA 01902; Swampscott MA 01907

Information about Prevailing Wage Schedules for Awarding Authorities and Contractors

- The wage rates will remain in effect for the duration of the project, except in the case of multi-year public construction projects. For construction projects lasting longer than one year, awarding authorities must request an updated wage schedule no later than two weeks before the anniversary of the date the contract was executed by the awarding authority and the general contractor. For multi-year CM AT RISK projects, the awarding authority must request an annual update no later than two weeks before the anniversary date, determined as the earlier of: (a) the execution date of the GMP Amendment, or (b) the execution date of the first amendment to permit procurement of construction services. The annual update requirement is not applicable to 27F "rental of equipment" contracts. **The updated wage schedule must be provided to all contractors, including general and sub-contractors, working on the construction project.**
- This wage schedule applies only to the specific project referenced at the top of this page and uniquely identified by the "Wage Request Number" on all pages of this schedule.
- An Awarding Authority must request an updated wage schedule if it has not opened bids or selected a contractor within 90 days of the date of issuance of the wage schedule. For CM AT RISK projects (bid pursuant to G.L. c.149A), the earlier of: (a) the execution date of the GMP Amendment, or (b) the bid for the first construction scope of work must be within 90-days of the wage schedule issuance date.
- The wage schedule shall be incorporated in any advertisement or call for bids for the project as required by M.G.L. c. 149, § 27. The wage schedule shall be made a part of the contract awarded for the project. The wage schedule must be posted in a conspicuous place at the work site for the life of the project in accordance with M.G.L. c. 149 § 27. The wages listed on the wage schedule must be paid to employees performing construction work on the project whether they are employed by the prime contractor, a filed sub-bidder, or a sub-contractor.
- Apprentices working on the project are required to be registered with the Massachusetts Division of Apprentice Standards (DAS). Apprentices must keep their apprentice identification card on their persons during all work hours on the project. An apprentice registered with DAS may be paid the lower apprentice wage rate at the applicable step as provided on the prevailing wage schedule. **Any apprentice not registered with DAS regardless of whether they are registered with another federal, state, local, or private agency must be paid the journeyworker's rate.**
- Every contractor or subcontractor working on the construction project must submit weekly payroll reports and a Statement of Compliance directly to the awarding authority by mail or email and keep them on file for three years. Each weekly payroll report must contain: the employee's name, address, occupational classification, hours worked, and wages paid. Do not submit weekly payroll reports to DLS. For a sample payroll reporting form go to <http://www.mass.gov/dols/pw>.
- Contractors with questions about the wage rates or classifications included on the wage schedule have an affirmative obligation to inquire with DLS at (617) 626-6953.
- Contractors must obtain the wage schedules from awarding authorities. Failure of a contractor or subcontractor to pay the prevailing wage rates listed on the wage schedule to all employees who perform construction work on the project is a violation of the law and subjects the contractor or subcontractor to civil and criminal penalties.
- Employees not receiving the prevailing wage rate set forth on the wage schedule may file a complaint with the Fair Labor Division of the office of the Attorney General at (617) 727-3465.

Classification	Effective Date	Base Wage	Health	Pension	Supplemental Unemployment	Total Rate
Construction						
(2 AXLE) DRIVER - EQUIPMENT <i>TEAMSTERS JOINT COUNCIL NO. 10 ZONE B</i>	12/01/2021	\$35.95	\$13.41	\$16.01	\$0.00	\$65.37
(3 AXLE) DRIVER - EQUIPMENT <i>TEAMSTERS JOINT COUNCIL NO. 10 ZONE B</i>	12/01/2021	\$36.02	\$13.41	\$16.01	\$0.00	\$65.44
(4 & 5 AXLE) DRIVER - EQUIPMENT <i>TEAMSTERS JOINT COUNCIL NO. 10 ZONE B</i>	12/01/2021	\$36.14	\$13.41	\$16.01	\$0.00	\$65.56
ADS/SUBMERSIBLE PILOT <i>PILE DRIVER LOCAL 56 (ZONE 1)</i>	08/01/2020	\$103.05	\$9.40	\$23.12	\$0.00	\$135.57
For apprentice rates see "Apprentice- PILE DRIVER"						
AIR TRACK OPERATOR <i>LABORERS - ZONE 2</i>	12/01/2022	\$37.91	\$9.10	\$16.64	\$0.00	\$63.65
	06/01/2023	\$38.81	\$9.10	\$16.64	\$0.00	\$64.55
	12/01/2023	\$39.71	\$9.10	\$16.64	\$0.00	\$65.45
For apprentice rates see "Apprentice- LABORER"						
AIR TRACK OPERATOR (HEAVY & HIGHWAY) <i>LABORERS - ZONE 2 (HEAVY & HIGHWAY)</i>	12/01/2022	\$37.31	\$9.35	\$16.89	\$0.00	\$63.55
	06/01/2023	\$38.21	\$9.35	\$16.89	\$0.00	\$64.45
	12/01/2023	\$39.11	\$9.35	\$16.89	\$0.00	\$65.35
	06/01/2024	\$40.44	\$9.35	\$16.89	\$0.00	\$66.68
	12/01/2024	\$41.77	\$9.35	\$16.89	\$0.00	\$68.01
	06/01/2025	\$43.16	\$9.35	\$16.89	\$0.00	\$69.40
	12/01/2025	\$44.54	\$9.35	\$16.89	\$0.00	\$70.78
	06/01/2026	\$45.98	\$9.35	\$16.89	\$0.00	\$72.22
	12/01/2026	\$47.42	\$9.35	\$16.89	\$0.00	\$73.66
For apprentice rates see "Apprentice- LABORER (Heavy and Highway)"						
ASBESTOS REMOVER - PIPE / MECH. EQUIPT. <i>HEAT & FROST INSULATORS LOCAL 6 (BOSTON)</i>	12/01/2020	\$38.10	\$12.80	\$9.45	\$0.00	\$60.35
ASPHALT RAKER <i>LABORERS - ZONE 2</i>	12/01/2022	\$37.41	\$9.10	\$16.64	\$0.00	\$63.15
	06/01/2023	\$38.31	\$9.10	\$16.64	\$0.00	\$64.05
	12/01/2023	\$39.21	\$9.10	\$16.64	\$0.00	\$64.95
For apprentice rates see "Apprentice- LABORER"						
ASPHALT RAKER (HEAVY & HIGHWAY) <i>LABORERS - ZONE 2 (HEAVY & HIGHWAY)</i>	12/01/2022	\$36.81	\$9.35	\$16.89	\$0.00	\$63.05
	06/01/2023	\$37.71	\$9.35	\$16.89	\$0.00	\$63.95
	12/01/2023	\$38.61	\$9.35	\$16.89	\$0.00	\$64.85
	06/01/2024	\$39.94	\$9.35	\$16.89	\$0.00	\$66.18
	12/01/2024	\$41.27	\$9.35	\$16.89	\$0.00	\$67.51
	06/01/2025	\$42.66	\$9.35	\$16.89	\$0.00	\$68.90
	12/01/2025	\$44.04	\$9.35	\$16.89	\$0.00	\$70.28
	06/01/2026	\$45.48	\$9.35	\$16.89	\$0.00	\$71.72
	12/01/2026	\$46.92	\$9.35	\$16.89	\$0.00	\$73.16
For apprentice rates see "Apprentice- LABORER (Heavy and Highway)"						

Classification	Effective Date	Base Wage	Health	Pension	Supplemental Unemployment	Total Rate
ASPHALT/CONCRETE/CRUSHER PLANT-ON SITE <i>OPERATING ENGINEERS LOCAL 4</i>	12/01/2022	\$53.63	\$14.25	\$16.05	\$0.00	\$83.93
	06/01/2023	\$54.88	\$14.25	\$16.05	\$0.00	\$85.18
	12/01/2023	\$56.13	\$14.25	\$16.05	\$0.00	\$86.43
	06/01/2024	\$57.43	\$14.25	\$16.05	\$0.00	\$87.73
	12/01/2024	\$58.88	\$14.25	\$16.05	\$0.00	\$89.18
	06/01/2025	\$60.18	\$14.25	\$16.05	\$0.00	\$90.48
	12/01/2025	\$61.63	\$14.25	\$16.05	\$0.00	\$91.93
	06/01/2026	\$62.93	\$14.25	\$16.05	\$0.00	\$93.23
	12/01/2026	\$64.38	\$14.25	\$16.05	\$0.00	\$94.68
For apprentice rates see "Apprentice- OPERATING ENGINEERS"						
BACKHOE/FRONT-END LOADER <i>OPERATING ENGINEERS LOCAL 4</i>	12/01/2022	\$53.63	\$14.25	\$16.05	\$0.00	\$83.93
	06/01/2023	\$54.88	\$14.25	\$16.05	\$0.00	\$85.18
	12/01/2023	\$56.13	\$14.25	\$16.05	\$0.00	\$86.43
	06/01/2024	\$57.43	\$14.25	\$16.05	\$0.00	\$87.73
	12/01/2024	\$58.88	\$14.25	\$16.05	\$0.00	\$89.18
	06/01/2025	\$60.18	\$14.25	\$16.05	\$0.00	\$90.48
	12/01/2025	\$61.63	\$14.25	\$16.05	\$0.00	\$91.93
	06/01/2026	\$62.93	\$14.25	\$16.05	\$0.00	\$93.23
	12/01/2026	\$64.38	\$14.25	\$16.05	\$0.00	\$94.68
For apprentice rates see "Apprentice- OPERATING ENGINEERS"						
BARCO-TYPE JUMPING TAMPER <i>LABORERS - ZONE 2</i>	12/01/2022	\$37.41	\$9.10	\$16.64	\$0.00	\$63.15
	06/01/2023	\$38.31	\$9.10	\$16.64	\$0.00	\$64.05
	12/01/2023	\$39.21	\$9.10	\$16.64	\$0.00	\$64.95
For apprentice rates see "Apprentice- LABORER"						
BLOCK PAVER, RAMMER / CURB SETTER <i>LABORERS - ZONE 2</i>	12/01/2022	\$37.91	\$9.10	\$16.64	\$0.00	\$63.65
	06/01/2023	\$38.81	\$9.10	\$16.64	\$0.00	\$64.55
	12/01/2023	\$39.71	\$9.10	\$16.64	\$0.00	\$65.45
For apprentice rates see "Apprentice- LABORER"						
BLOCK PAVER, RAMMER / CURB SETTER (HEAVY & HIGHWAY) <i>LABORERS - ZONE 2 (HEAVY & HIGHWAY)</i>	12/01/2022	\$37.31	\$9.35	\$16.89	\$0.00	\$63.55
	06/01/2023	\$38.21	\$9.35	\$16.89	\$0.00	\$64.45
	12/01/2023	\$39.11	\$9.35	\$16.89	\$0.00	\$65.35
	06/01/2024	\$40.44	\$9.35	\$16.89	\$0.00	\$66.68
	12/01/2024	\$41.77	\$9.35	\$16.89	\$0.00	\$68.01
	06/01/2025	\$43.16	\$9.35	\$16.89	\$0.00	\$69.40
	12/01/2025	\$44.54	\$9.35	\$16.89	\$0.00	\$70.78
	06/01/2026	\$45.98	\$9.35	\$16.89	\$0.00	\$72.22
	12/01/2026	\$47.42	\$9.35	\$16.89	\$0.00	\$73.66
For apprentice rates see "Apprentice- LABORER (Heavy and Highway)"						
BOILER MAKER <i>BOILERMAKERS LOCAL 29</i>	01/01/2023	\$47.37	\$7.07	\$20.31	\$0.00	\$74.75
	01/01/2024	\$48.12	\$7.07	\$20.60	\$0.00	\$75.79

Apprentice - BOILERMAKER - Local 29

Effective Date - 01/01/2023

Step	percent	Apprentice Base Wage	Health	Pension	Supplemental Unemployment	Total Rate
1	65	\$30.79	\$7.07	\$13.22	\$0.00	\$51.08
2	65	\$30.79	\$7.07	\$13.22	\$0.00	\$51.08
3	70	\$33.16	\$7.07	\$14.23	\$0.00	\$54.46
4	75	\$35.53	\$7.07	\$15.24	\$0.00	\$57.84
5	80	\$37.90	\$7.07	\$16.25	\$0.00	\$61.22
6	85	\$40.26	\$7.07	\$17.28	\$0.00	\$64.61
7	90	\$42.63	\$7.07	\$18.28	\$0.00	\$67.98
8	95	\$45.00	\$7.07	\$19.32	\$0.00	\$71.39

Effective Date - 01/01/2024

Step	percent	Apprentice Base Wage	Health	Pension	Supplemental Unemployment	Total Rate
1	65	\$31.28	\$7.07	\$13.22	\$0.00	\$51.57
2	65	\$31.28	\$7.07	\$13.22	\$0.00	\$51.57
3	70	\$33.68	\$7.07	\$14.23	\$0.00	\$54.98
4	75	\$36.09	\$7.07	\$15.24	\$0.00	\$58.40
5	80	\$38.50	\$7.07	\$16.25	\$0.00	\$61.82
6	85	\$40.90	\$7.07	\$17.28	\$0.00	\$65.25
7	90	\$43.31	\$7.07	\$18.28	\$0.00	\$68.66
8	95	\$45.71	\$7.07	\$19.32	\$0.00	\$72.10

Notes:

Apprentice to Journeyworker Ratio:1:4

BRICK/STONE/ARTIFICIAL MASONRY (INCL. MASONRY WATERPROOFING)	02/01/2023	\$60.35	\$11.49	\$22.34	\$0.00	\$94.18
BRICKLAYERS LOCAL 3 (LYNN)	08/01/2023	\$62.40	\$11.49	\$22.34	\$0.00	\$96.23
	02/01/2024	\$63.65	\$11.49	\$22.34	\$0.00	\$97.48
	08/01/2024	\$65.75	\$11.49	\$22.34	\$0.00	\$99.58
	02/01/2025	\$67.05	\$11.49	\$22.34	\$0.00	\$100.88
	08/01/2025	\$69.20	\$11.49	\$22.34	\$0.00	\$103.03
	02/01/2026	\$70.55	\$11.49	\$22.34	\$0.00	\$104.38
	08/01/2026	\$72.75	\$11.49	\$22.34	\$0.00	\$106.58
	02/01/2027	\$74.15	\$11.49	\$22.34	\$0.00	\$107.98

Classification	Effective Date	Base Wage	Health	Pension	Supplemental Unemployment	Total Rate
----------------	----------------	-----------	--------	---------	---------------------------	------------

Apprentice - BRICK/PLASTER/CEMENT MASON - Local 3 Lynn

Effective Date - 02/01/2023

Step	percent	Apprentice Base Wage	Health	Pension	Supplemental Unemployment	Total Rate
1	50	\$30.18	\$11.49	\$22.34	\$0.00	\$64.01
2	60	\$36.21	\$11.49	\$22.34	\$0.00	\$70.04
3	70	\$42.25	\$11.49	\$22.34	\$0.00	\$76.08
4	80	\$48.28	\$11.49	\$22.34	\$0.00	\$82.11
5	90	\$54.32	\$11.49	\$22.34	\$0.00	\$88.15

Effective Date - 08/01/2023

Step	percent	Apprentice Base Wage	Health	Pension	Supplemental Unemployment	Total Rate
1	50	\$31.20	\$11.49	\$22.34	\$0.00	\$65.03
2	60	\$37.44	\$11.49	\$22.34	\$0.00	\$71.27
3	70	\$43.68	\$11.49	\$22.34	\$0.00	\$77.51
4	80	\$49.92	\$11.49	\$22.34	\$0.00	\$83.75
5	90	\$56.16	\$11.49	\$22.34	\$0.00	\$89.99

Notes:

Apprentice to Journeyworker Ratio:1:5

BULLDOZER/GRADER/SCRAPER	12/01/2022	\$53.05	\$14.25	\$16.05	\$0.00	\$83.35
OPERATING ENGINEERS LOCAL 4	06/01/2023	\$54.29	\$14.25	\$16.05	\$0.00	\$84.59
	12/01/2023	\$55.53	\$14.25	\$16.05	\$0.00	\$85.83
	06/01/2024	\$56.81	\$14.25	\$16.05	\$0.00	\$87.11
	12/01/2024	\$58.25	\$14.25	\$16.05	\$0.00	\$88.55
	06/01/2025	\$59.53	\$14.25	\$16.05	\$0.00	\$89.83
	12/01/2025	\$60.97	\$14.25	\$16.05	\$0.00	\$91.27
	06/01/2026	\$62.25	\$14.25	\$16.05	\$0.00	\$92.55
	12/01/2026	\$63.69	\$14.25	\$16.05	\$0.00	\$93.99

For apprentice rates see "Apprentice- OPERATING ENGINEERS"

CAISSON & UNDERPINNING BOTTOM MAN	12/01/2022	\$43.73	\$9.35	\$17.97	\$0.00	\$71.05
LABORERS - FOUNDATION AND MARINE	06/01/2023	\$44.73	\$9.35	\$17.97	\$0.00	\$72.05
	12/01/2023	\$45.98	\$9.35	\$17.97	\$0.00	\$73.30
	06/01/2024	\$47.46	\$9.35	\$17.97	\$0.00	\$74.78
	12/01/2024	\$48.93	\$9.35	\$17.97	\$0.00	\$76.25
	06/01/2025	\$50.43	\$9.35	\$17.97	\$0.00	\$77.75
	12/01/2025	\$51.93	\$9.35	\$17.97	\$0.00	\$79.25
	06/01/2026	\$53.48	\$9.35	\$17.97	\$0.00	\$80.80
	12/01/2026	\$54.98	\$9.35	\$17.97	\$0.00	\$82.30

For apprentice rates see "Apprentice- LABORER"

Classification	Effective Date	Base Wage	Health	Pension	Supplemental Unemployment	Total Rate
CAISSON & UNDERPINNING LABORER <i>LABORERS - FOUNDATION AND MARINE</i>	12/01/2022	\$42.58	\$9.35	\$17.97	\$0.00	\$69.90
	06/01/2023	\$43.58	\$9.35	\$17.97	\$0.00	\$70.90
	12/01/2023	\$44.83	\$9.35	\$17.97	\$0.00	\$72.15
	06/01/2024	\$46.31	\$9.35	\$17.97	\$0.00	\$73.63
	12/01/2024	\$47.78	\$9.35	\$17.97	\$0.00	\$75.10
	06/01/2025	\$49.28	\$9.35	\$17.97	\$0.00	\$76.60
	12/01/2025	\$50.78	\$9.35	\$17.97	\$0.00	\$78.10
	06/01/2026	\$52.33	\$9.35	\$17.97	\$0.00	\$79.65
	12/01/2026	\$53.83	\$9.35	\$17.97	\$0.00	\$81.15
For apprentice rates see "Apprentice- LABORER"						
CAISSON & UNDERPINNING TOP MAN <i>LABORERS - FOUNDATION AND MARINE</i>	12/01/2022	\$42.58	\$9.35	\$17.97	\$0.00	\$69.90
	06/01/2023	\$43.58	\$9.35	\$17.97	\$0.00	\$70.90
	12/01/2023	\$44.83	\$9.35	\$17.97	\$0.00	\$72.15
	06/01/2024	\$46.31	\$9.35	\$17.97	\$0.00	\$73.63
	12/01/2024	\$47.78	\$9.35	\$17.97	\$0.00	\$75.10
	06/01/2025	\$49.28	\$9.35	\$17.97	\$0.00	\$76.60
	12/01/2025	\$50.78	\$9.35	\$17.97	\$0.00	\$78.10
	06/01/2026	\$52.33	\$9.35	\$17.97	\$0.00	\$79.65
	12/01/2026	\$53.83	\$9.35	\$17.97	\$0.00	\$81.15
For apprentice rates see "Apprentice- LABORER"						
CARBIDE CORE DRILL OPERATOR <i>LABORERS - ZONE 2</i>	12/01/2022	\$37.41	\$9.10	\$16.64	\$0.00	\$63.15
	06/01/2023	\$38.31	\$9.10	\$16.64	\$0.00	\$64.05
	12/01/2023	\$39.21	\$9.10	\$16.64	\$0.00	\$64.95
For apprentice rates see "Apprentice- LABORER"						
CARPENTER <i>CARPENTERS -ZONE 2 (Eastern Massachusetts)</i>	09/01/2022	\$45.18	\$8.68	\$19.97	\$0.00	\$73.83
	03/01/2023	\$45.78	\$8.68	\$19.97	\$0.00	\$74.43

Classification

Effective Date Base Wage Health Pension Supplemental Unemployment Total Rate

Apprentice - CARPENTER - Zone 2 Eastern MA

Effective Date - 09/01/2022

Step	percent	Apprentice Base Wage	Health	Pension	Supplemental Unemployment	Total Rate
1	50	\$22.59	\$8.68	\$1.73	\$0.00	\$33.00
2	60	\$27.11	\$8.68	\$1.73	\$0.00	\$37.52
3	70	\$31.63	\$8.68	\$14.78	\$0.00	\$55.09
4	75	\$33.89	\$8.68	\$14.78	\$0.00	\$57.35
5	80	\$36.14	\$8.68	\$16.51	\$0.00	\$61.33
6	80	\$36.14	\$8.68	\$16.51	\$0.00	\$61.33
7	90	\$40.66	\$8.68	\$18.24	\$0.00	\$67.58
8	90	\$40.66	\$8.68	\$18.24	\$0.00	\$67.58

Effective Date - 03/01/2023

Step	percent	Apprentice Base Wage	Health	Pension	Supplemental Unemployment	Total Rate
1	50	\$22.89	\$8.68	\$1.73	\$0.00	\$33.30
2	60	\$27.47	\$8.68	\$1.73	\$0.00	\$37.88
3	70	\$32.05	\$8.68	\$14.78	\$0.00	\$55.51
4	75	\$34.34	\$8.68	\$14.78	\$0.00	\$57.80
5	80	\$36.62	\$8.68	\$16.51	\$0.00	\$61.81
6	80	\$36.62	\$8.68	\$16.51	\$0.00	\$61.81
7	90	\$41.20	\$8.68	\$18.24	\$0.00	\$68.12
8	90	\$41.20	\$8.68	\$18.24	\$0.00	\$68.12

Notes:

% Indentured After 10/1/17; 45/45/55/55/70/70/80/80
Step 1&2 \$30.71/ 3&4 \$36.93/ 5&6 \$56.82/ 7&8 \$63.06

Apprentice to Journeyworker Ratio:1:5

CARPENTER WOOD FRAME	04/01/2022	\$23.66	\$7.21	\$4.80	\$0.00	\$35.67
CARPENTERS-ZONE 3 (Wood Frame)	04/01/2023	\$24.16	\$7.21	\$4.80	\$0.00	\$36.17

All Aspects of New Wood Frame Work

Apprentice - CARPENTER (Wood Frame) - Zone 3**Effective Date - 04/01/2022**

Step	percent	Apprentice Base Wage	Health	Pension	Supplemental Unemployment	Total Rate
1	60	\$14.20	\$7.21	\$0.00	\$0.00	\$21.41
2	60	\$14.20	\$7.21	\$0.00	\$0.00	\$21.41
3	65	\$15.38	\$7.21	\$0.00	\$0.00	\$22.59
4	70	\$16.56	\$7.21	\$0.00	\$0.00	\$23.77
5	75	\$17.75	\$7.21	\$3.80	\$0.00	\$28.76
6	80	\$18.93	\$7.21	\$3.80	\$0.00	\$29.94
7	85	\$20.11	\$7.21	\$3.80	\$0.00	\$31.12
8	90	\$21.29	\$7.21	\$3.80	\$0.00	\$32.30

Effective Date - 04/01/2023

Step	percent	Apprentice Base Wage	Health	Pension	Supplemental Unemployment	Total Rate
1	60	\$14.50	\$7.21	\$0.00	\$0.00	\$21.71
2	60	\$14.50	\$7.21	\$0.00	\$0.00	\$21.71
3	65	\$15.70	\$7.21	\$0.00	\$0.00	\$22.91
4	70	\$16.91	\$7.21	\$0.00	\$0.00	\$24.12
5	75	\$18.12	\$7.21	\$3.80	\$0.00	\$29.13
6	80	\$19.33	\$7.21	\$3.80	\$0.00	\$30.34
7	85	\$20.54	\$7.21	\$3.80	\$0.00	\$31.55
8	90	\$21.74	\$7.21	\$3.80	\$0.00	\$32.75

Notes:

% Indentured After 10/1/17; 45/45/55/55/70/70/80/80
 Step 1&2 \$17.86/ 3&4 \$20.22/ 5&6 \$27.57/ 7&8 \$29.94

Apprentice to Journeyworker Ratio:1:5

CEMENT MASONRY/PLASTERING

BRICKLAYERS LOCAL 3 (LYNN)

01/01/2023

\$49.45

\$12.75

\$22.74

\$0.87

\$85.81

07/01/2023

\$50.59

\$12.75

\$22.74

\$0.87

\$86.95

01/01/2024

\$51.73

\$12.75

\$22.74

\$0.87

\$88.09

Apprentice - CEMENT MASONRY/PLASTERING - Eastern Mass (Lynn)

Effective Date - 01/01/2023

Step	percent	Apprentice Base Wage	Health	Pension	Supplemental Unemployment	Total Rate
1	50	\$24.73	\$12.75	\$15.49	\$0.00	\$52.97
2	60	\$29.67	\$12.75	\$22.74	\$0.87	\$66.03
3	65	\$32.14	\$12.75	\$22.74	\$0.87	\$68.50
4	70	\$34.62	\$12.75	\$22.74	\$0.87	\$70.98
5	75	\$37.09	\$12.75	\$22.74	\$0.87	\$73.45
6	80	\$39.56	\$12.75	\$22.74	\$0.87	\$75.92
7	90	\$44.51	\$12.75	\$22.74	\$0.87	\$80.87

Effective Date - 07/01/2023

Step	percent	Apprentice Base Wage	Health	Pension	Supplemental Unemployment	Total Rate
1	50	\$25.30	\$12.75	\$15.49	\$0.00	\$53.54
2	60	\$30.35	\$12.75	\$22.74	\$0.87	\$66.71
3	65	\$32.88	\$12.75	\$22.74	\$0.87	\$69.24
4	70	\$35.41	\$12.75	\$22.74	\$0.87	\$71.77
5	75	\$37.94	\$12.75	\$22.74	\$0.87	\$74.30
6	80	\$40.47	\$12.75	\$22.74	\$0.87	\$76.83
7	90	\$45.53	\$12.75	\$22.74	\$0.87	\$81.89

Notes:

Steps 3,4 are 500 hrs. All other steps are 1,000 hrs.

Apprentice to Journeyworker Ratio:1:3

CHAIN SAW OPERATOR	12/01/2022	\$37.41	\$9.10	\$16.64	\$0.00	\$63.15
LABORERS - ZONE 2	06/01/2023	\$38.31	\$9.10	\$16.64	\$0.00	\$64.05
	12/01/2023	\$39.21	\$9.10	\$16.64	\$0.00	\$64.95
For apprentice rates see "Apprentice- LABORER"						
CLAM SHELLS/SLURRY BUCKETS/HEADING MACHINES	12/01/2022	\$54.68	\$14.25	\$16.05	\$0.00	\$84.98
OPERATING ENGINEERS LOCAL 4	06/01/2023	\$55.95	\$14.25	\$16.05	\$0.00	\$86.25
	12/01/2023	\$57.23	\$14.25	\$16.05	\$0.00	\$87.53
	06/01/2024	\$58.55	\$14.25	\$16.05	\$0.00	\$88.85
	12/01/2024	\$60.03	\$14.25	\$16.05	\$0.00	\$90.33
	06/01/2025	\$61.36	\$14.25	\$16.05	\$0.00	\$91.66
	12/01/2025	\$62.83	\$14.25	\$16.05	\$0.00	\$93.13
	06/01/2026	\$64.16	\$14.25	\$16.05	\$0.00	\$94.46
	12/01/2026	\$65.64	\$14.25	\$16.05	\$0.00	\$95.94
For apprentice rates see "Apprentice- OPERATING ENGINEERS"						

Classification	Effective Date	Base Wage	Health	Pension	Supplemental Unemployment	Total Rate
COMPRESSOR OPERATOR <i>OPERATING ENGINEERS LOCAL 4</i>	12/01/2022	\$35.08	\$14.25	\$16.05	\$0.00	\$65.38
	06/01/2023	\$35.90	\$14.25	\$16.05	\$0.00	\$66.20
	12/01/2023	\$36.72	\$14.25	\$16.05	\$0.00	\$67.02
	06/01/2024	\$37.57	\$14.25	\$16.05	\$0.00	\$67.87
	12/01/2024	\$38.52	\$14.25	\$16.05	\$0.00	\$68.82
	06/01/2025	\$39.37	\$14.25	\$16.05	\$0.00	\$69.67
	12/01/2025	\$40.32	\$14.25	\$16.05	\$0.00	\$70.62
	06/01/2026	\$41.18	\$14.25	\$16.05	\$0.00	\$71.48
	12/01/2026	\$42.13	\$14.25	\$16.05	\$0.00	\$72.43

For apprentice rates see "Apprentice- OPERATING ENGINEERS"

DELEADER (BRIDGE) <i>PAINTERS LOCAL 35 - ZONE 2</i>	01/01/2023	\$56.06	\$8.65	\$23.05	\$0.00	\$87.76
	07/01/2023	\$57.26	\$8.65	\$23.05	\$0.00	\$88.96
	01/01/2024	\$58.46	\$8.65	\$23.05	\$0.00	\$90.16
	07/01/2024	\$59.66	\$8.65	\$23.05	\$0.00	\$91.36
	01/01/2025	\$60.86	\$8.65	\$23.05	\$0.00	\$92.56

Apprentice - PAINTER Local 35 - BRIDGES/TANKS

Effective Date - 01/01/2023

Step	percent	Apprentice Base Wage	Health	Pension	Supplemental Unemployment	Total Rate
1	50	\$28.03	\$8.65	\$0.00	\$0.00	\$36.68
2	55	\$30.83	\$8.65	\$6.27	\$0.00	\$45.75
3	60	\$33.64	\$8.65	\$6.84	\$0.00	\$49.13
4	65	\$36.44	\$8.65	\$7.41	\$0.00	\$52.50
5	70	\$39.24	\$8.65	\$19.63	\$0.00	\$67.52
6	75	\$42.05	\$8.65	\$20.20	\$0.00	\$70.90
7	80	\$44.85	\$8.65	\$20.77	\$0.00	\$74.27
8	90	\$50.45	\$8.65	\$21.91	\$0.00	\$81.01

Effective Date - 07/01/2023

Step	percent	Apprentice Base Wage	Health	Pension	Supplemental Unemployment	Total Rate
1	50	\$28.63	\$8.65	\$0.00	\$0.00	\$37.28
2	55	\$31.49	\$8.65	\$6.27	\$0.00	\$46.41
3	60	\$34.36	\$8.65	\$6.84	\$0.00	\$49.85
4	65	\$37.22	\$8.65	\$7.41	\$0.00	\$53.28
5	70	\$40.08	\$8.65	\$19.63	\$0.00	\$68.36
6	75	\$42.95	\$8.65	\$20.20	\$0.00	\$71.80
7	80	\$45.81	\$8.65	\$20.77	\$0.00	\$75.23
8	90	\$51.53	\$8.65	\$21.91	\$0.00	\$82.09

Notes:

Steps are 750 hrs.

Apprentice to Journeyworker Ratio:1:1

DEMO: ADZEMAN <i>LABORERS - ZONE 2</i>	12/01/2022	\$43.33	\$9.10	\$17.57	\$0.00	\$70.00
	06/01/2023	\$44.33	\$9.10	\$17.57	\$0.00	\$71.00
	12/01/2023	\$45.58	\$9.10	\$17.57	\$0.00	\$72.25

Classification	Effective Date	Base Wage	Health	Pension	Supplemental Unemployment	Total Rate
For apprentice rates see "Apprentice- LABORER"						
DEMO: BACKHOE/LOADER/HAMMER OPERATOR <i>LABORERS - ZONE 2</i>	12/01/2022	\$44.33	\$9.10	\$17.57	\$0.00	\$71.00
	06/01/2023	\$45.33	\$9.10	\$17.57	\$0.00	\$72.00
	12/01/2023	\$46.58	\$9.10	\$17.57	\$0.00	\$73.25
For apprentice rates see "Apprentice- LABORER"						
DEMO: BURNERS <i>LABORERS - ZONE 2</i>	12/01/2022	\$44.08	\$9.10	\$17.57	\$0.00	\$70.75
	06/01/2023	\$45.08	\$9.10	\$17.57	\$0.00	\$71.75
	12/01/2023	\$46.33	\$9.10	\$17.57	\$0.00	\$73.00
For apprentice rates see "Apprentice- LABORER"						
DEMO: CONCRETE CUTTER/SAWYER <i>LABORERS - ZONE 2</i>	12/01/2022	\$44.33	\$9.10	\$17.57	\$0.00	\$71.00
	06/01/2023	\$45.33	\$9.10	\$17.57	\$0.00	\$72.00
	12/01/2023	\$46.58	\$9.10	\$17.57	\$0.00	\$73.25
For apprentice rates see "Apprentice- LABORER"						
DEMO: JACKHAMMER OPERATOR <i>LABORERS - ZONE 2</i>	12/01/2022	\$44.08	\$9.10	\$17.57	\$0.00	\$70.75
	06/01/2023	\$45.08	\$9.10	\$17.57	\$0.00	\$71.75
	12/01/2023	\$46.33	\$9.10	\$17.57	\$0.00	\$73.00
For apprentice rates see "Apprentice- LABORER"						
DEMO: WRECKING LABORER <i>LABORERS - ZONE 2</i>	12/01/2022	\$43.33	\$9.10	\$17.57	\$0.00	\$70.00
	06/01/2023	\$44.33	\$9.10	\$17.57	\$0.00	\$71.00
	12/01/2023	\$45.58	\$9.10	\$17.57	\$0.00	\$72.25
For apprentice rates see "Apprentice- LABORER"						
DIRECTIONAL DRILL MACHINE OPERATOR <i>OPERATING ENGINEERS LOCAL 4</i>	12/01/2022	\$53.05	\$14.25	\$16.05	\$0.00	\$83.35
	06/01/2023	\$54.29	\$14.25	\$16.05	\$0.00	\$84.59
	12/01/2023	\$55.53	\$14.25	\$16.05	\$0.00	\$85.83
	06/01/2024	\$56.81	\$14.25	\$16.05	\$0.00	\$87.11
	12/01/2024	\$58.25	\$14.25	\$16.05	\$0.00	\$88.55
	06/01/2025	\$59.53	\$14.25	\$16.05	\$0.00	\$89.83
	12/01/2025	\$60.97	\$14.25	\$16.05	\$0.00	\$91.27
	06/01/2026	\$62.25	\$14.25	\$16.05	\$0.00	\$92.55
	12/01/2026	\$63.69	\$14.25	\$16.05	\$0.00	\$93.99
For apprentice rates see "Apprentice- OPERATING ENGINEERS"						
DIVER <i>PILE DRIVER LOCAL 56 (ZONE 1)</i>	08/01/2020	\$68.70	\$9.40	\$23.12	\$0.00	\$101.22
For apprentice rates see "Apprentice- PILE DRIVER"						
DIVER TENDER <i>PILE DRIVER LOCAL 56 (ZONE 1)</i>	08/01/2020	\$49.07	\$9.40	\$23.12	\$0.00	\$81.59
For apprentice rates see "Apprentice- PILE DRIVER"						
DIVER TENDER (EFFLUENT) <i>PILE DRIVER LOCAL 56 (ZONE 1)</i>	08/01/2020	\$73.60	\$9.40	\$23.12	\$0.00	\$106.12
For apprentice rates see "Apprentice- PILE DRIVER"						
DIVER/SLURRY (EFFLUENT) <i>PILE DRIVER LOCAL 56 (ZONE 1)</i>	08/01/2020	\$103.05	\$9.40	\$23.12	\$0.00	\$135.57
For apprentice rates see "Apprentice- PILE DRIVER"						
DRAWBRIDGE OPERATOR (Construction) <i>DRAWBRIDGE - SEIU LOCAL 888</i>	07/01/2020	\$26.77	\$6.67	\$3.93	\$0.16	\$37.53
ELECTRICIAN <i>ELECTRICIANS LOCAL 103</i>	09/01/2022	\$58.28	\$13.00	\$21.35	\$0.00	\$92.63
	03/01/2023	\$59.23	\$13.00	\$21.63	\$0.00	\$93.86

Classification

**Effective Date Base Wage Health Pension Supplemental
Unemployment Total Rate**

Apprentice - *ELECTRICIAN - Local 103*

Effective Date - 09/01/2022

Step	percent	Apprentice Base Wage	Health	Pension	Supplemental Unemployment	Total Rate
1	40	\$23.31	\$13.00	\$0.70	\$0.00	\$37.01
2	40	\$23.31	\$13.00	\$0.70	\$0.00	\$37.01
3	45	\$26.23	\$13.00	\$15.87	\$0.00	\$55.10
4	45	\$26.23	\$13.00	\$15.87	\$0.00	\$55.10
5	50	\$29.14	\$13.00	\$16.36	\$0.00	\$58.50
6	55	\$32.05	\$13.00	\$16.86	\$0.00	\$61.91
7	60	\$34.97	\$13.00	\$17.36	\$0.00	\$65.33
8	65	\$37.88	\$13.00	\$17.86	\$0.00	\$68.74
9	70	\$40.80	\$13.00	\$18.35	\$0.00	\$72.15
10	75	\$43.71	\$13.00	\$18.86	\$0.00	\$75.57

Effective Date - 03/01/2023

Step	percent	Apprentice Base Wage	Health	Pension	Supplemental Unemployment	Total Rate
1	40	\$23.69	\$13.00	\$0.71	\$0.00	\$37.40
2	40	\$23.69	\$13.00	\$0.71	\$0.00	\$37.40
3	45	\$26.65	\$13.00	\$16.13	\$0.00	\$55.78
4	45	\$26.65	\$13.00	\$16.13	\$0.00	\$55.78
5	50	\$29.62	\$13.00	\$16.63	\$0.00	\$59.25
6	55	\$32.58	\$13.00	\$17.13	\$0.00	\$62.71
7	60	\$35.54	\$13.00	\$17.63	\$0.00	\$66.17
8	65	\$38.50	\$13.00	\$18.13	\$0.00	\$69.63
9	70	\$41.46	\$13.00	\$18.62	\$0.00	\$73.08
10	75	\$44.42	\$13.00	\$19.13	\$0.00	\$76.55

Notes: :

App Prior 1/1/03; 30/35/40/45/50/55/65/70/75/80

Apprentice to Journeyworker Ratio:2:3***

ELEVATOR CONSTRUCTOR	01/01/2022	\$65.62	\$16.03	\$20.21	\$0.00	\$101.86
ELEVATOR CONSTRUCTORS LOCAL 4						

Classification	Effective Date	Base Wage	Health	Pension	Supplemental Unemployment	Total Rate
Apprentice - ELEVATOR CONSTRUCTOR - Local 4						
Effective Date - 01/01/2022						
Step	percent	Apprentice Base Wage	Health	Pension	Supplemental Unemployment	Total Rate
1	50	\$32.81	\$16.03	\$0.00	\$0.00	\$48.84
2	55	\$36.09	\$16.03	\$20.21	\$0.00	\$72.33
3	65	\$42.65	\$16.03	\$20.21	\$0.00	\$78.89
4	70	\$45.93	\$16.03	\$20.21	\$0.00	\$82.17
5	80	\$52.50	\$16.03	\$20.21	\$0.00	\$88.74
Notes: Steps 1-2 are 6 mos.; Steps 3-5 are 1 year						
Apprentice to Journeyworker Ratio:1:1						
ELEVATOR CONSTRUCTOR HELPER ELEVATOR CONSTRUCTORS LOCAL 4	01/01/2022	\$45.93	\$16.03	\$20.21	\$0.00	\$82.17
For apprentice rates see "Apprentice - ELEVATOR CONSTRUCTOR"						
FENCE & GUARD RAIL ERECTOR (HEAVY & HIGHWAY) LABORERS - ZONE 2 (HEAVY & HIGHWAY)	12/01/2022	\$36.81	\$9.35	\$16.89	\$0.00	\$63.05
	06/01/2023	\$37.71	\$9.35	\$16.89	\$0.00	\$63.95
	12/01/2023	\$38.61	\$9.35	\$16.89	\$0.00	\$64.85
	06/01/2024	\$39.94	\$9.35	\$16.89	\$0.00	\$66.18
	12/01/2024	\$41.27	\$9.35	\$16.89	\$0.00	\$67.51
	06/01/2025	\$42.66	\$9.35	\$16.89	\$0.00	\$68.90
	12/01/2025	\$44.04	\$9.35	\$16.89	\$0.00	\$70.28
	06/01/2026	\$45.48	\$9.35	\$16.89	\$0.00	\$71.72
	12/01/2026	\$46.92	\$9.35	\$16.89	\$0.00	\$73.16
For apprentice rates see "Apprentice- LABORER (Heavy and Highway)"						
FIELD ENG.INST.PERSON-BLDG,SITE,HVY/HWY OPERATING ENGINEERS LOCAL 4	11/05/2022	\$48.67	\$14.25	\$16.05	\$0.00	\$78.97
	05/01/2023	\$49.91	\$14.25	\$16.05	\$0.00	\$80.21
	11/01/2023	\$51.15	\$14.25	\$16.05	\$0.00	\$81.45
	05/01/2024	\$52.39	\$14.25	\$16.05	\$0.00	\$82.69
	11/01/2024	\$53.68	\$14.25	\$16.05	\$0.00	\$83.98
	05/01/2025	\$55.12	\$14.25	\$16.05	\$0.00	\$85.42
	11/01/2025	\$56.41	\$14.25	\$16.05	\$0.00	\$86.71
	05/01/2026	\$57.85	\$14.25	\$16.05	\$0.00	\$88.15
	11/01/2026	\$59.14	\$14.25	\$16.05	\$0.00	\$89.44
	05/01/2027	\$60.57	\$14.25	\$16.05	\$0.00	\$90.87
For apprentice rates see "Apprentice- OPERATING ENGINEERS"						

Classification	Effective Date	Base Wage	Health	Pension	Supplemental Unemployment	Total Rate
FIELD ENG.PARTY CHIEF-BLDG,SITE,HVY/HWY <i>OPERATING ENGINEERS LOCAL 4</i>	11/01/2022	\$50.22	\$14.25	\$16.05	\$0.00	\$80.52
	05/01/2023	\$51.47	\$14.25	\$16.05	\$0.00	\$81.77
	11/01/2023	\$52.72	\$14.25	\$16.05	\$0.00	\$83.02
	05/01/2024	\$53.97	\$14.25	\$16.05	\$0.00	\$84.27
	11/01/2024	\$55.27	\$14.25	\$16.05	\$0.00	\$85.57
	05/01/2025	\$56.72	\$14.25	\$16.05	\$0.00	\$87.02
	11/01/2025	\$58.02	\$14.25	\$16.05	\$0.00	\$88.32
	05/01/2026	\$59.47	\$14.25	\$16.05	\$0.00	\$89.77
	11/01/2026	\$60.77	\$14.25	\$16.05	\$0.00	\$91.07
	05/01/2027	\$62.22	\$14.25	\$16.05	\$0.00	\$92.52
For apprentice rates see "Apprentice- OPERATING ENGINEERS"						
FIELD ENG.ROD PERSON-BLDG,SITE,HVY/HWY <i>OPERATING ENGINEERS LOCAL 4</i>	11/01/2022	\$24.31	\$14.25	\$16.05	\$0.00	\$54.61
	05/01/2023	\$25.05	\$14.25	\$16.05	\$0.00	\$55.35
	11/01/2023	\$25.78	\$14.25	\$16.05	\$0.00	\$56.08
	05/01/2024	\$26.51	\$14.25	\$16.05	\$0.00	\$56.81
	11/01/2024	\$27.27	\$14.25	\$16.05	\$0.00	\$57.57
	05/01/2025	\$28.12	\$14.25	\$16.05	\$0.00	\$58.42
	11/01/2025	\$28.88	\$14.25	\$16.05	\$0.00	\$59.18
	05/01/2026	\$29.73	\$14.25	\$16.05	\$0.00	\$60.03
	11/01/2026	\$30.49	\$14.25	\$16.05	\$0.00	\$60.79
	05/01/2027	\$31.34	\$14.25	\$16.05	\$0.00	\$61.64
For apprentice rates see "Apprentice- OPERATING ENGINEERS"						
FIRE ALARM INSTALLER <i>ELECTRICIANS LOCAL 103</i>	09/01/2022	\$58.28	\$13.00	\$21.35	\$0.00	\$92.63
	03/01/2023	\$59.23	\$13.00	\$21.63	\$0.00	\$93.86
For apprentice rates see "Apprentice- ELECTRICIAN"						
FIRE ALARM REPAIR / MAINTENANCE / COMMISSIONING <i>ELECTRICIANS</i> <i>LOCAL 103</i>	09/01/2022	\$46.42	\$13.00	\$18.87	\$0.00	\$78.29
	03/01/2023	\$48.34	\$13.00	\$19.01	\$0.00	\$80.35
For apprentice rates see "Apprentice- TELECOMMUNICATIONS TECHNICIAN"						
FIREMAN (ASST. ENGINEER) <i>OPERATING ENGINEERS LOCAL 4</i>	12/01/2022	\$43.54	\$14.25	\$16.05	\$0.00	\$73.84
	06/01/2023	\$44.56	\$14.25	\$16.05	\$0.00	\$74.86
	12/01/2023	\$45.57	\$14.25	\$16.05	\$0.00	\$75.87
	06/01/2024	\$46.63	\$14.25	\$16.05	\$0.00	\$76.93
	12/01/2024	\$47.81	\$14.25	\$16.05	\$0.00	\$78.11
	06/01/2025	\$48.87	\$14.25	\$16.05	\$0.00	\$79.17
	12/01/2025	\$50.04	\$14.25	\$16.05	\$0.00	\$80.34
	06/01/2026	\$51.10	\$14.25	\$16.05	\$0.00	\$81.40
	12/01/2026	\$52.28	\$14.25	\$16.05	\$0.00	\$82.58
For apprentice rates see "Apprentice- OPERATING ENGINEERS"						

Classification	Effective Date	Base Wage	Health	Pension	Supplemental Unemployment	Total Rate
FLAGGER & SIGNALER (HEAVY & HIGHWAY) <i>LABORERS - ZONE 2 (HEAVY & HIGHWAY)</i>	12/01/2022	\$25.23	\$9.35	\$16.89	\$0.00	\$51.47
	06/01/2023	\$25.98	\$9.35	\$16.89	\$0.00	\$52.22
	12/01/2023	\$25.98	\$9.35	\$16.89	\$0.00	\$52.22
	06/01/2024	\$27.01	\$9.35	\$16.89	\$0.00	\$53.25
	12/01/2024	\$27.01	\$9.35	\$16.89	\$0.00	\$53.25
	06/01/2025	\$28.09	\$9.35	\$16.89	\$0.00	\$54.33
	12/01/2025	\$28.09	\$9.35	\$16.89	\$0.00	\$54.33
	06/01/2026	\$29.21	\$9.35	\$16.89	\$0.00	\$55.45
	12/01/2026	\$29.21	\$9.35	\$16.89	\$0.00	\$55.45

For apprentice rates see "Apprentice- LABORER (Heavy and Highway)

FLOORCOVERER <i>FLOORCOVERERS LOCAL 2168 ZONE I</i>	03/01/2022	\$49.93	\$8.68	\$20.27	\$0.00	\$78.88
--	------------	---------	--------	---------	--------	---------

Apprentice - FLOORCOVERER - Local 2168 Zone I

Effective Date - 03/01/2022

Step	percent	Apprentice Base Wage	Health	Pension	Supplemental Unemployment	Total Rate
1	50	\$24.97	\$8.68	\$1.79	\$0.00	\$35.44
2	55	\$27.46	\$8.68	\$1.79	\$0.00	\$37.93
3	60	\$29.96	\$8.68	\$14.90	\$0.00	\$53.54
4	65	\$32.45	\$8.68	\$14.90	\$0.00	\$56.03
5	70	\$34.95	\$8.68	\$16.69	\$0.00	\$60.32
6	75	\$37.45	\$8.68	\$16.69	\$0.00	\$62.82
7	80	\$39.94	\$8.68	\$18.48	\$0.00	\$67.10
8	85	\$42.44	\$8.68	\$18.48	\$0.00	\$69.60

Notes: Steps are 750 hrs.
% After 10/1/17; 45/45/55/55/70/70/80/80 (1500hr Steps)
Step 1&2 \$32.94/ 3&4 \$39.66/ 5&6 \$60.32/ 7&8 \$67.10

Apprentice to Journeyworker Ratio:1:1

FORK LIFT/CHERRY PICKER <i>OPERATING ENGINEERS LOCAL 4</i>	12/01/2022	\$53.63	\$14.25	\$16.05	\$0.00	\$83.93
	06/01/2023	\$54.88	\$14.25	\$16.05	\$0.00	\$85.18
	12/01/2023	\$56.13	\$14.25	\$16.05	\$0.00	\$86.43
	06/01/2024	\$57.43	\$14.25	\$16.05	\$0.00	\$87.73
	12/01/2024	\$58.88	\$14.25	\$16.05	\$0.00	\$89.18
	06/01/2025	\$60.18	\$14.25	\$16.05	\$0.00	\$90.48
	12/01/2025	\$61.63	\$14.25	\$16.05	\$0.00	\$91.93
	06/01/2026	\$62.93	\$14.25	\$16.05	\$0.00	\$93.23
	12/01/2026	\$64.38	\$14.25	\$16.05	\$0.00	\$94.68

For apprentice rates see "Apprentice- OPERATING ENGINEERS"

Classification	Effective Date	Base Wage	Health	Pension	Supplemental Unemployment	Total Rate
GENERATOR/LIGHTING PLANT/HEATERS <i>OPERATING ENGINEERS LOCAL 4</i>	12/01/2022	\$35.08	\$14.25	\$16.05	\$0.00	\$65.38
	06/01/2023	\$35.90	\$14.25	\$16.05	\$0.00	\$66.20
	12/01/2023	\$36.72	\$14.25	\$16.05	\$0.00	\$67.02
	06/01/2024	\$37.57	\$14.25	\$16.05	\$0.00	\$67.87
	12/01/2024	\$38.52	\$14.25	\$16.05	\$0.00	\$68.82
	06/01/2025	\$39.37	\$14.25	\$16.05	\$0.00	\$69.67
	12/01/2025	\$40.32	\$14.25	\$16.05	\$0.00	\$70.62
	06/01/2026	\$41.18	\$14.25	\$16.05	\$0.00	\$71.48
	12/01/2026	\$42.13	\$14.25	\$16.05	\$0.00	\$72.43

For apprentice rates see "Apprentice- OPERATING ENGINEERS"

GLAZIER (GLASS PLANK/AIR BARRIER/INTERIOR SYSTEMS) <i>GLAZIERS LOCAL 35 (ZONE 2)</i>	01/01/2023	\$45.56	\$8.65	\$23.05	\$0.00	\$77.26
	07/01/2023	\$46.76	\$8.65	\$23.05	\$0.00	\$78.46
	01/01/2024	\$47.96	\$8.65	\$23.05	\$0.00	\$79.66
	07/01/2024	\$49.16	\$8.65	\$23.05	\$0.00	\$80.86
	01/01/2025	\$50.36	\$8.65	\$23.05	\$0.00	\$82.06

Apprentice - GLAZIER - Local 35 Zone 2

Effective Date - 01/01/2023

Step	percent	Apprentice Base Wage	Health	Pension	Supplemental Unemployment	Total Rate
1	50	\$22.78	\$8.65	\$0.00	\$0.00	\$31.43
2	55	\$25.06	\$8.65	\$6.27	\$0.00	\$39.98
3	60	\$27.34	\$8.65	\$6.84	\$0.00	\$42.83
4	65	\$29.61	\$8.65	\$7.41	\$0.00	\$45.67
5	70	\$31.89	\$8.65	\$19.63	\$0.00	\$60.17
6	75	\$34.17	\$8.65	\$20.20	\$0.00	\$63.02
7	80	\$36.45	\$8.65	\$20.77	\$0.00	\$65.87
8	90	\$41.00	\$8.65	\$21.91	\$0.00	\$71.56

Effective Date - 07/01/2023

Step	percent	Apprentice Base Wage	Health	Pension	Supplemental Unemployment	Total Rate
1	50	\$23.38	\$8.65	\$0.00	\$0.00	\$32.03
2	55	\$25.72	\$8.65	\$6.27	\$0.00	\$40.64
3	60	\$28.06	\$8.65	\$6.84	\$0.00	\$43.55
4	65	\$30.39	\$8.65	\$7.41	\$0.00	\$46.45
5	70	\$32.73	\$8.65	\$19.63	\$0.00	\$61.01
6	75	\$35.07	\$8.65	\$20.20	\$0.00	\$63.92
7	80	\$37.41	\$8.65	\$20.77	\$0.00	\$66.83
8	90	\$42.08	\$8.65	\$21.91	\$0.00	\$72.64

Notes:

Steps are 750 hrs.

Apprentice to Journeyworker Ratio:1:1

Classification	Effective Date	Base Wage	Health	Pension	Supplemental Unemployment	Total Rate
HOISTING ENGINEER/CRANES/GRADALLS <i>OPERATING ENGINEERS LOCAL 4</i>	12/01/2022	\$53.63	\$14.25	\$16.05	\$0.00	\$83.93
	06/01/2023	\$54.88	\$14.25	\$16.05	\$0.00	\$85.18
	12/01/2023	\$56.13	\$14.25	\$16.05	\$0.00	\$86.43
	06/01/2024	\$57.43	\$14.25	\$16.05	\$0.00	\$87.73
	12/01/2024	\$58.88	\$14.25	\$16.05	\$0.00	\$89.18
	06/01/2025	\$60.18	\$14.25	\$16.05	\$0.00	\$90.48
	12/01/2025	\$61.63	\$14.25	\$16.05	\$0.00	\$91.93
	06/01/2026	\$62.93	\$14.25	\$16.05	\$0.00	\$93.23
	12/01/2026	\$64.38	\$14.25	\$16.05	\$0.00	\$94.68

Apprentice - OPERATING ENGINEERS - Local 4

Effective Date - 12/01/2022

Step	percent	Apprentice Base Wage	Health	Pension	Supplemental Unemployment	Total Rate
1	55	\$29.50	\$14.25	\$0.00	\$0.00	\$43.75
2	60	\$32.18	\$14.25	\$16.05	\$0.00	\$62.48
3	65	\$34.86	\$14.25	\$16.05	\$0.00	\$65.16
4	70	\$37.54	\$14.25	\$16.05	\$0.00	\$67.84
5	75	\$40.22	\$14.25	\$16.05	\$0.00	\$70.52
6	80	\$42.90	\$14.25	\$16.05	\$0.00	\$73.20
7	85	\$45.59	\$14.25	\$16.05	\$0.00	\$75.89
8	90	\$48.27	\$14.25	\$16.05	\$0.00	\$78.57

Effective Date - 06/01/2023

Step	percent	Apprentice Base Wage	Health	Pension	Supplemental Unemployment	Total Rate
1	55	\$30.18	\$14.25	\$0.00	\$0.00	\$44.43
2	60	\$32.93	\$14.25	\$16.05	\$0.00	\$63.23
3	65	\$35.67	\$14.25	\$16.05	\$0.00	\$65.97
4	70	\$38.42	\$14.25	\$16.05	\$0.00	\$68.72
5	75	\$41.16	\$14.25	\$16.05	\$0.00	\$71.46
6	80	\$43.90	\$14.25	\$16.05	\$0.00	\$74.20
7	85	\$46.65	\$14.25	\$16.05	\$0.00	\$76.95
8	90	\$49.39	\$14.25	\$16.05	\$0.00	\$79.69

Notes:

Apprentice to Journeyworker Ratio:1:6

HVAC (DUCTWORK) <i>SHEETMETAL WORKERS LOCAL 17 - A</i>	02/01/2023	\$55.31	\$14.11	\$26.64	\$2.83	\$98.89
	08/01/2023	\$57.01	\$14.11	\$26.64	\$2.83	\$100.59
	02/01/2024	\$58.71	\$14.11	\$26.64	\$2.83	\$102.29
	08/01/2024	\$60.46	\$14.11	\$26.64	\$2.83	\$104.04
	02/01/2025	\$62.21	\$14.11	\$26.64	\$2.83	\$105.79
	08/01/2025	\$64.06	\$14.11	\$26.64	\$2.83	\$107.64
	02/01/2026	\$66.01	\$14.11	\$26.64	\$2.83	\$109.59

For apprentice rates see "Apprentice- SHEET METAL WORKER"

Classification	Effective Date	Base Wage	Health	Pension	Supplemental Unemployment	Total Rate
HVAC (ELECTRICAL CONTROLS) <i>ELECTRICIANS LOCAL 103</i>	09/01/2022	\$58.28	\$13.00	\$21.35	\$0.00	\$92.63
For apprentice rates see "Apprentice- ELECTRICIAN"	03/01/2023	\$59.23	\$13.00	\$21.63	\$0.00	\$93.86
HVAC (TESTING AND BALANCING - AIR) <i>SHEETMETAL WORKERS LOCAL 17 - A</i>	02/01/2023	\$55.31	\$14.11	\$26.64	\$2.83	\$98.89
	08/01/2023	\$57.01	\$14.11	\$26.64	\$2.83	\$100.59
	02/01/2024	\$58.71	\$14.11	\$26.64	\$2.83	\$102.29
	08/01/2024	\$60.46	\$14.11	\$26.64	\$2.83	\$104.04
	02/01/2025	\$62.21	\$14.11	\$26.64	\$2.83	\$105.79
	08/01/2025	\$64.06	\$14.11	\$26.64	\$2.83	\$107.64
	02/01/2026	\$66.01	\$14.11	\$26.64	\$2.83	\$109.59
For apprentice rates see "Apprentice- SHEET METAL WORKER"						
HVAC (TESTING AND BALANCING -WATER) <i>PIPEFITTERS LOCAL 537</i>	03/01/2021	\$57.94	\$11.70	\$20.24	\$0.00	\$89.88
For apprentice rates see "Apprentice- PIPEFITTER" or "PLUMBER/PIPEFITTER"						
HVAC MECHANIC <i>PIPEFITTERS LOCAL 537</i>	03/01/2021	\$57.94	\$11.70	\$20.24	\$0.00	\$89.88
For apprentice rates see "Apprentice- PIPEFITTER" or "PLUMBER/PIPEFITTER"						
HYDRAULIC DRILLS <i>LABORERS - ZONE 2</i>	12/01/2022	\$37.91	\$9.10	\$16.64	\$0.00	\$63.65
	06/01/2023	\$38.81	\$9.10	\$16.64	\$0.00	\$64.55
	12/01/2023	\$39.71	\$9.10	\$16.64	\$0.00	\$65.45
For apprentice rates see "Apprentice- LABORER"						
HYDRAULIC DRILLS (HEAVY & HIGHWAY) <i>LABORERS - ZONE 2 (HEAVY & HIGHWAY)</i>	12/01/2022	\$37.31	\$9.35	\$16.89	\$0.00	\$63.55
	06/01/2023	\$38.21	\$9.35	\$16.89	\$0.00	\$64.45
	12/01/2023	\$39.11	\$9.35	\$16.89	\$0.00	\$65.35
	06/01/2024	\$40.44	\$9.35	\$16.89	\$0.00	\$66.68
	12/01/2024	\$41.77	\$9.35	\$16.89	\$0.00	\$68.01
	06/01/2025	\$43.16	\$9.35	\$16.89	\$0.00	\$69.40
	12/01/2025	\$44.54	\$9.35	\$16.89	\$0.00	\$70.78
	06/01/2026	\$45.98	\$9.35	\$16.89	\$0.00	\$72.22
	12/01/2026	\$47.42	\$9.35	\$16.89	\$0.00	\$73.66
For apprentice rates see "Apprentice- LABORER (Heavy and Highway)"						
INSULATOR (PIPES & TANKS) <i>HEAT & FROST INSULATORS LOCAL 6 (BOSTON)</i>	09/01/2022	\$53.85	\$13.80	\$17.14	\$0.00	\$84.79

Apprentice - ASBESTOS INSULATOR (Pipes & Tanks) - Local 6 Boston

Effective Date - 09/01/2022

Step	percent	Apprentice Base Wage	Health	Pension	Supplemental Unemployment	Total Rate
1	50	\$26.93	\$13.80	\$12.42	\$0.00	\$53.15
2	60	\$32.31	\$13.80	\$13.36	\$0.00	\$59.47
3	70	\$37.70	\$13.80	\$14.31	\$0.00	\$65.81
4	80	\$43.08	\$13.80	\$15.25	\$0.00	\$72.13

Notes:

Steps are 1 year

Apprentice to Journeyworker Ratio:1:4

Classification	Effective Date	Base Wage	Health	Pension	Supplemental Unemployment	Total Rate
IRONWORKER/WELDER <i>IRONWORKERS LOCAL 7 (BOSTON AREA)</i>	09/16/2022	\$51.59	\$8.25	\$26.70	\$0.00	\$86.54

Apprentice - IRONWORKER - Local 7 Boston

Effective Date - 09/16/2022

Step	percent	Apprentice Base Wage	Health	Pension	Supplemental Unemployment	Total Rate
1	60	\$30.95	\$8.25	\$26.70	\$0.00	\$65.90
2	70	\$36.11	\$8.25	\$26.70	\$0.00	\$71.06
3	75	\$38.69	\$8.25	\$26.70	\$0.00	\$73.64
4	80	\$41.27	\$8.25	\$26.70	\$0.00	\$76.22
5	85	\$43.85	\$8.25	\$26.70	\$0.00	\$78.80
6	90	\$46.43	\$8.25	\$26.70	\$0.00	\$81.38

Notes:

Apprentice to Journeyworker Ratio:1:4

JACKHAMMER & PAVING BREAKER OPERATOR <i>LABORERS - ZONE 2</i>	12/01/2022	\$37.41	\$9.10	\$16.64	\$0.00	\$63.15
	06/01/2023	\$38.31	\$9.10	\$16.64	\$0.00	\$64.05
	12/01/2023	\$39.21	\$9.10	\$16.64	\$0.00	\$64.95

For apprentice rates see "Apprentice- LABORER"

LABORER <i>LABORERS - ZONE 2</i>	12/01/2022	\$37.16	\$9.10	\$16.64	\$0.00	\$62.90
	06/01/2023	\$38.06	\$9.10	\$16.64	\$0.00	\$63.80
	12/01/2023	\$38.96	\$9.10	\$16.64	\$0.00	\$64.70

Apprentice - LABORER - Zone 2

Effective Date - 12/01/2022

Step	percent	Apprentice Base Wage	Health	Pension	Supplemental Unemployment	Total Rate
1	60	\$22.30	\$9.10	\$16.64	\$0.00	\$48.04
2	70	\$26.01	\$9.10	\$16.64	\$0.00	\$51.75
3	80	\$29.73	\$9.10	\$16.64	\$0.00	\$55.47
4	90	\$33.44	\$9.10	\$16.64	\$0.00	\$59.18

Effective Date - 06/01/2023

Step	percent	Apprentice Base Wage	Health	Pension	Supplemental Unemployment	Total Rate
1	60	\$22.84	\$9.10	\$16.64	\$0.00	\$48.58
2	70	\$26.64	\$9.10	\$16.64	\$0.00	\$52.38
3	80	\$30.45	\$9.10	\$16.64	\$0.00	\$56.19
4	90	\$34.25	\$9.10	\$16.64	\$0.00	\$59.99

Notes:

Apprentice to Journeyworker Ratio:1:5

Classification	Effective Date	Base Wage	Health	Pension	Supplemental Unemployment	Total Rate
LABORER (HEAVY & HIGHWAY)	12/01/2022	\$36.56	\$9.35	\$16.89	\$0.00	\$62.80
LABORERS - ZONE 2 (HEAVY & HIGHWAY)	06/01/2023	\$37.46	\$9.35	\$16.89	\$0.00	\$63.70
	12/01/2023	\$38.36	\$9.35	\$16.89	\$0.00	\$64.60
	06/01/2024	\$39.69	\$9.35	\$16.89	\$0.00	\$65.93
	12/01/2024	\$41.02	\$9.35	\$16.89	\$0.00	\$67.26
	06/01/2025	\$42.41	\$9.35	\$16.89	\$0.00	\$68.65
	12/01/2025	\$43.79	\$9.35	\$16.89	\$0.00	\$70.03
	06/01/2026	\$45.23	\$9.35	\$16.89	\$0.00	\$71.47
	12/01/2026	\$46.67	\$9.35	\$16.89	\$0.00	\$72.91

Apprentice - LABORER (Heavy & Highway) - Zone 2

Effective Date - 12/01/2022

Step	percent	Apprentice Base Wage	Health	Pension	Supplemental Unemployment	Total Rate
1	60	\$21.94	\$9.35	\$16.89	\$0.00	\$48.18
2	70	\$25.59	\$9.35	\$16.89	\$0.00	\$51.83
3	80	\$29.25	\$9.35	\$16.89	\$0.00	\$55.49
4	90	\$32.90	\$9.35	\$16.89	\$0.00	\$59.14

Effective Date - 06/01/2023

Step	percent	Apprentice Base Wage	Health	Pension	Supplemental Unemployment	Total Rate
1	60	\$22.48	\$9.35	\$16.89	\$0.00	\$48.72
2	70	\$26.22	\$9.35	\$16.89	\$0.00	\$52.46
3	80	\$29.97	\$9.35	\$16.89	\$0.00	\$56.21
4	90	\$33.71	\$9.35	\$16.89	\$0.00	\$59.95

Notes:

Apprentice to Journeyworker Ratio:1:5

LABORER: CARPENTER TENDER	12/01/2022	\$37.16	\$9.10	\$16.64	\$0.00	\$62.90
LABORERS - ZONE 2	06/01/2023	\$38.06	\$9.10	\$16.64	\$0.00	\$63.80
	12/01/2023	\$38.96	\$9.10	\$16.64	\$0.00	\$64.70
For apprentice rates see "Apprentice- LABORER"						
LABORER: CEMENT FINISHER TENDER	12/01/2022	\$37.16	\$9.10	\$16.64	\$0.00	\$62.90
LABORERS - ZONE 2	06/01/2023	\$38.06	\$9.10	\$16.64	\$0.00	\$63.80
	12/01/2023	\$38.96	\$9.10	\$16.64	\$0.00	\$64.70
For apprentice rates see "Apprentice- LABORER"						
LABORER: HAZARDOUS WASTE/ASBESTOS REMOVER	12/01/2022	\$37.25	\$9.10	\$16.70	\$0.00	\$63.05
LABORERS - ZONE 2	06/01/2023	\$38.15	\$9.10	\$16.70	\$0.00	\$63.95
	12/01/2023	\$39.05	\$9.10	\$16.70	\$0.00	\$64.85
For apprentice rates see "Apprentice- LABORER"						
LABORER: MASON TENDER	12/01/2022	\$37.41	\$9.10	\$16.64	\$0.00	\$63.15
LABORERS - ZONE 2	06/01/2023	\$38.31	\$9.10	\$16.64	\$0.00	\$64.05
	12/01/2023	\$39.21	\$9.10	\$16.64	\$0.00	\$64.95
For apprentice rates see "Apprentice- LABORER"						

Classification	Effective Date	Base Wage	Health	Pension	Supplemental Unemployment	Total Rate
LABORER: MASON TENDER (HEAVY & HIGHWAY) <i>LABORERS - ZONE 2 (HEAVY & HIGHWAY)</i>	12/01/2022	\$36.81	\$9.35	\$16.89	\$0.00	\$63.05
	06/01/2023	\$37.71	\$9.35	\$16.89	\$0.00	\$63.95
	12/01/2023	\$38.61	\$9.35	\$16.89	\$0.00	\$64.85
	06/01/2024	\$39.94	\$9.35	\$16.89	\$0.00	\$66.18
	12/01/2024	\$41.27	\$9.35	\$16.89	\$0.00	\$67.51
	06/01/2025	\$42.66	\$9.35	\$16.89	\$0.00	\$68.90
	12/01/2025	\$44.04	\$9.35	\$16.89	\$0.00	\$70.28
	06/01/2026	\$45.48	\$9.35	\$16.89	\$0.00	\$71.72
	12/01/2026	\$46.92	\$9.35	\$16.89	\$0.00	\$73.16
For apprentice rates see "Apprentice- LABORER (Heavy and Highway)						
LABORER: MULTI-TRADE TENDER <i>LABORERS - ZONE 2</i>	12/01/2022	\$37.16	\$9.10	\$16.64	\$0.00	\$62.90
	06/01/2023	\$38.06	\$9.10	\$16.64	\$0.00	\$63.80
	12/01/2023	\$38.96	\$9.10	\$16.64	\$0.00	\$64.70
For apprentice rates see "Apprentice- LABORER"						
LABORER: TREE REMOVER <i>LABORERS - ZONE 2</i>	12/01/2022	\$37.16	\$9.10	\$16.64	\$0.00	\$62.90
	06/01/2023	\$38.06	\$9.10	\$16.64	\$0.00	\$63.80
	12/01/2023	\$38.96	\$9.10	\$16.64	\$0.00	\$64.70
This classification applies to the removal of standing trees, and the trimming and removal of branches and limbs when related to public works construction or site clearance incidental to construction . For apprentice rates see "Apprentice- LABORER"						
LASER BEAM OPERATOR <i>LABORERS - ZONE 2</i>	12/01/2022	\$37.41	\$9.10	\$16.64	\$0.00	\$63.15
	06/01/2023	\$38.31	\$9.10	\$16.64	\$0.00	\$64.05
	12/01/2023	\$39.21	\$9.10	\$16.64	\$0.00	\$64.95
For apprentice rates see "Apprentice- LABORER"						
LASER BEAM OPERATOR (HEAVY & HIGHWAY) <i>LABORERS - ZONE 2 (HEAVY & HIGHWAY)</i>	12/01/2022	\$36.81	\$9.35	\$16.89	\$0.00	\$63.05
	06/01/2023	\$37.71	\$9.35	\$16.89	\$0.00	\$63.95
	12/01/2023	\$38.61	\$9.35	\$16.89	\$0.00	\$64.85
	06/01/2024	\$39.94	\$9.35	\$16.89	\$0.00	\$66.18
	12/01/2024	\$41.27	\$9.35	\$16.89	\$0.00	\$67.51
	06/01/2025	\$42.66	\$9.35	\$16.89	\$0.00	\$68.90
	12/01/2025	\$44.04	\$9.35	\$16.89	\$0.00	\$70.28
	06/01/2026	\$45.48	\$9.35	\$16.89	\$0.00	\$71.72
	12/01/2026	\$46.92	\$9.35	\$16.89	\$0.00	\$73.16
For apprentice rates see "Apprentice- LABORER (Heavy and Highway)						
MARBLE & TILE FINISHERS <i>BRICKLAYERS LOCAL 3 - MARBLE & TILE</i>	02/01/2023	\$46.25	\$11.49	\$20.37	\$0.00	\$78.11
	08/01/2023	\$47.89	\$11.49	\$20.37	\$0.00	\$79.75
	02/01/2024	\$48.89	\$11.49	\$20.37	\$0.00	\$80.75
	08/01/2024	\$50.57	\$11.49	\$20.37	\$0.00	\$82.43
	02/01/2025	\$51.61	\$11.49	\$20.37	\$0.00	\$83.47
	08/01/2025	\$53.33	\$11.49	\$20.37	\$0.00	\$85.19
	02/01/2026	\$54.41	\$11.49	\$20.37	\$0.00	\$86.27
	08/01/2026	\$56.17	\$11.49	\$20.37	\$0.00	\$88.03
	02/01/2027	\$57.29	\$11.49	\$20.37	\$0.00	\$89.15

Apprentice - MARBLE & TILE FINISHER - Local 3 Marble & Tile

Effective Date - 02/01/2023

Step	percent	Apprentice Base Wage	Health	Pension	Supplemental Unemployment	Total Rate
1	50	\$23.13	\$11.49	\$20.37	\$0.00	\$54.99
2	60	\$27.75	\$11.49	\$20.37	\$0.00	\$59.61
3	70	\$32.38	\$11.49	\$20.37	\$0.00	\$64.24
4	80	\$37.00	\$11.49	\$20.37	\$0.00	\$68.86
5	90	\$41.63	\$11.49	\$20.37	\$0.00	\$73.49

Effective Date - 08/01/2023

Step	percent	Apprentice Base Wage	Health	Pension	Supplemental Unemployment	Total Rate
1	50	\$23.95	\$11.49	\$20.37	\$0.00	\$55.81
2	60	\$28.73	\$11.49	\$20.37	\$0.00	\$60.59
3	70	\$33.52	\$11.49	\$20.37	\$0.00	\$65.38
4	80	\$38.31	\$11.49	\$20.37	\$0.00	\$70.17
5	90	\$43.10	\$11.49	\$20.37	\$0.00	\$74.96

Notes:

Apprentice to Journeyworker Ratio:1:3

MARBLE MASONS,TILELAYERS & TERRAZZO MECH	02/01/2023	\$60.37	\$11.49	\$22.31	\$0.00	\$94.17
BRICKLAYERS LOCAL 3 - MARBLE & TILE	08/01/2023	\$62.42	\$11.49	\$22.31	\$0.00	\$96.22
	02/01/2024	\$63.67	\$11.49	\$22.31	\$0.00	\$97.47
	08/01/2024	\$65.77	\$11.49	\$22.31	\$0.00	\$99.57
	02/01/2025	\$67.07	\$11.49	\$22.31	\$0.00	\$100.87
	08/01/2025	\$69.22	\$11.49	\$22.31	\$0.00	\$103.02
	02/01/2026	\$70.57	\$11.49	\$22.31	\$0.00	\$104.37
	08/01/2026	\$72.77	\$11.49	\$22.31	\$0.00	\$106.57
	02/01/2027	\$74.17	\$11.49	\$22.31	\$0.00	\$107.97

Classification	Effective Date	Base Wage	Health	Pension	Supplemental Unemployment	Total Rate
----------------	----------------	-----------	--------	---------	------------------------------	------------

Apprentice - MARBLE-TILE-TERRAZZO MECHANIC - Local 3 Marble & Tile

Effective Date - 02/01/2023

Step	percent	Apprentice Base Wage	Health	Pension	Supplemental Unemployment	Total Rate
1	50	\$30.19	\$11.49	\$22.31	\$0.00	\$63.99
2	60	\$36.22	\$11.49	\$22.31	\$0.00	\$70.02
3	70	\$42.26	\$11.49	\$22.31	\$0.00	\$76.06
4	80	\$48.30	\$11.49	\$22.31	\$0.00	\$82.10
5	90	\$54.33	\$11.49	\$22.31	\$0.00	\$88.13

Effective Date - 08/01/2023

Step	percent	Apprentice Base Wage	Health	Pension	Supplemental Unemployment	Total Rate
1	50	\$31.21	\$11.49	\$22.31	\$0.00	\$65.01
2	60	\$37.45	\$11.49	\$22.31	\$0.00	\$71.25
3	70	\$43.69	\$11.49	\$22.31	\$0.00	\$77.49
4	80	\$49.94	\$11.49	\$22.31	\$0.00	\$83.74
5	90	\$56.18	\$11.49	\$22.31	\$0.00	\$89.98

Notes:

Apprentice to Journeyworker Ratio:1:5

MECH. SWEEPER OPERATOR (ON CONST. SITES)	12/01/2022	\$53.05	\$14.25	\$16.05	\$0.00	\$83.35
OPERATING ENGINEERS LOCAL 4	06/01/2023	\$54.29	\$14.25	\$16.05	\$0.00	\$84.59
	12/01/2023	\$55.53	\$14.25	\$16.05	\$0.00	\$85.83
	06/01/2024	\$56.81	\$14.25	\$16.05	\$0.00	\$87.11
	12/01/2024	\$58.25	\$14.25	\$16.05	\$0.00	\$88.55
	06/01/2025	\$59.53	\$14.25	\$16.05	\$0.00	\$89.83
	12/01/2025	\$60.97	\$14.25	\$16.05	\$0.00	\$91.27
	06/01/2026	\$62.25	\$14.25	\$16.05	\$0.00	\$92.55
	12/01/2026	\$63.69	\$14.25	\$16.05	\$0.00	\$93.99

For apprentice rates see "Apprentice- OPERATING ENGINEERS"

MECHANICS MAINTENANCE	12/01/2022	\$53.05	\$14.25	\$16.05	\$0.00	\$83.35
OPERATING ENGINEERS LOCAL 4	06/01/2023	\$54.29	\$14.25	\$16.05	\$0.00	\$84.59
	12/01/2023	\$55.53	\$14.25	\$16.05	\$0.00	\$85.83
	06/01/2024	\$56.81	\$14.25	\$16.05	\$0.00	\$87.11
	12/01/2024	\$58.25	\$14.25	\$16.05	\$0.00	\$88.55
	06/01/2025	\$59.53	\$14.25	\$16.05	\$0.00	\$89.83
	12/01/2025	\$60.97	\$14.25	\$16.05	\$0.00	\$91.27
	06/01/2026	\$62.25	\$14.25	\$16.05	\$0.00	\$92.55
	12/01/2026	\$63.69	\$14.25	\$16.05	\$0.00	\$93.99

For apprentice rates see "Apprentice- OPERATING ENGINEERS"

MILLWRIGHT (Zone 1)	01/02/2023	\$47.27	\$8.58	\$21.57	\$0.00	\$77.42
MILLWRIGHTS LOCAL 1121 - Zone 1						

Classification	Effective Date	Base Wage	Health	Pension	Supplemental Unemployment	Total Rate
Apprentice - MILLWRIGHT - Local 1121 Zone 1						
Effective Date - 01/02/2023						
Step	percent	Apprentice Base Wage	Health	Pension	Supplemental Unemployment	Total Rate
1	55	\$26.00	\$8.58	\$5.72	\$0.00	\$40.30
2	65	\$30.73	\$8.58	\$17.93	\$0.00	\$57.24
3	75	\$35.45	\$8.58	\$18.98	\$0.00	\$63.01
4	85	\$40.18	\$8.58	\$20.01	\$0.00	\$68.77
Notes: Step 1&2 Appr. indentured after 1/6/2020 receive no pension, but do receive annuity. (Step 1 \$5.72, Step 2 \$6.66) Steps are 2,000 hours						
Apprentice to Journeyworker Ratio:1:4						
<hr/>						
MORTAR MIXER	12/01/2022	\$37.41	\$9.10	\$16.64	\$0.00	\$63.15
LABORERS - ZONE 2	06/01/2023	\$38.31	\$9.10	\$16.64	\$0.00	\$64.05
	12/01/2023	\$39.21	\$9.10	\$16.64	\$0.00	\$64.95
For apprentice rates see "Apprentice- LABORER"						
<hr/>						
OILER (OTHER THAN TRUCK CRANES,GRADALLS)	12/01/2022	\$24.37	\$14.25	\$16.05	\$0.00	\$54.67
OPERATING ENGINEERS LOCAL 4	06/01/2023	\$24.94	\$14.25	\$16.05	\$0.00	\$55.24
	12/01/2023	\$25.51	\$14.25	\$16.05	\$0.00	\$55.81
	06/01/2024	\$26.11	\$14.25	\$16.05	\$0.00	\$56.41
	12/01/2024	\$26.77	\$14.25	\$16.05	\$0.00	\$57.07
	06/01/2025	\$27.37	\$14.25	\$16.05	\$0.00	\$57.67
	12/01/2025	\$28.03	\$14.25	\$16.05	\$0.00	\$58.33
	06/01/2026	\$28.62	\$14.25	\$16.05	\$0.00	\$58.92
	12/01/2026	\$29.29	\$14.25	\$16.05	\$0.00	\$59.59
For apprentice rates see "Apprentice- OPERATING ENGINEERS"						
<hr/>						
OILER (TRUCK CRANES, GRADALLS)	12/01/2022	\$29.57	\$14.25	\$16.05	\$0.00	\$59.87
OPERATING ENGINEERS LOCAL 4	06/01/2023	\$30.27	\$14.25	\$16.05	\$0.00	\$60.57
	12/01/2023	\$30.96	\$14.25	\$16.05	\$0.00	\$61.26
	06/01/2024	\$31.68	\$14.25	\$16.05	\$0.00	\$61.98
	12/01/2024	\$32.48	\$14.25	\$16.05	\$0.00	\$62.78
	06/01/2025	\$33.20	\$14.25	\$16.05	\$0.00	\$63.50
	12/01/2025	\$34.00	\$14.25	\$16.05	\$0.00	\$64.30
	06/01/2026	\$34.72	\$14.25	\$16.05	\$0.00	\$65.02
	12/01/2026	\$35.52	\$14.25	\$16.05	\$0.00	\$65.82
For apprentice rates see "Apprentice- OPERATING ENGINEERS"						
<hr/>						
OTHER POWER DRIVEN EQUIPMENT - CLASS II	12/01/2022	\$53.05	\$14.25	\$16.05	\$0.00	\$83.35
OPERATING ENGINEERS LOCAL 4	06/01/2023	\$54.29	\$14.25	\$16.05	\$0.00	\$84.59
	12/01/2023	\$55.53	\$14.25	\$16.05	\$0.00	\$85.83
	06/01/2024	\$56.81	\$14.25	\$16.05	\$0.00	\$87.11
	12/01/2024	\$58.25	\$14.25	\$16.05	\$0.00	\$88.55
	06/01/2025	\$59.53	\$14.25	\$16.05	\$0.00	\$89.83
	12/01/2025	\$60.97	\$14.25	\$16.05	\$0.00	\$91.27
	06/01/2026	\$62.25	\$14.25	\$16.05	\$0.00	\$92.55
	12/01/2026	\$63.69	\$14.25	\$16.05	\$0.00	\$93.99

Classification	Effective Date	Base Wage	Health	Pension	Supplemental Unemployment	Total Rate
For apprentice rates see "Apprentice- OPERATING ENGINEERS"						
PAINTER (BRIDGES/TANKS)	01/01/2023	\$56.06	\$8.65	\$23.05	\$0.00	\$87.76
<i>PAINTERS LOCAL 35 - ZONE 2</i>	07/01/2023	\$57.26	\$8.65	\$23.05	\$0.00	\$88.96
	01/01/2024	\$58.46	\$8.65	\$23.05	\$0.00	\$90.16
	07/01/2024	\$59.66	\$8.65	\$23.05	\$0.00	\$91.36
	01/01/2025	\$60.86	\$8.65	\$23.05	\$0.00	\$92.56

Apprentice - PAINTER Local 35 - BRIDGES/TANKS

Effective Date - 01/01/2023

Step	percent	Apprentice Base Wage	Health	Pension	Supplemental Unemployment	Total Rate
1	50	\$28.03	\$8.65	\$0.00	\$0.00	\$36.68
2	55	\$30.83	\$8.65	\$6.27	\$0.00	\$45.75
3	60	\$33.64	\$8.65	\$6.84	\$0.00	\$49.13
4	65	\$36.44	\$8.65	\$7.41	\$0.00	\$52.50
5	70	\$39.24	\$8.65	\$19.63	\$0.00	\$67.52
6	75	\$42.05	\$8.65	\$20.20	\$0.00	\$70.90
7	80	\$44.85	\$8.65	\$20.77	\$0.00	\$74.27
8	90	\$50.45	\$8.65	\$21.91	\$0.00	\$81.01

Effective Date - 07/01/2023

Step	percent	Apprentice Base Wage	Health	Pension	Supplemental Unemployment	Total Rate
1	50	\$28.63	\$8.65	\$0.00	\$0.00	\$37.28
2	55	\$31.49	\$8.65	\$6.27	\$0.00	\$46.41
3	60	\$34.36	\$8.65	\$6.84	\$0.00	\$49.85
4	65	\$37.22	\$8.65	\$7.41	\$0.00	\$53.28
5	70	\$40.08	\$8.65	\$19.63	\$0.00	\$68.36
6	75	\$42.95	\$8.65	\$20.20	\$0.00	\$71.80
7	80	\$45.81	\$8.65	\$20.77	\$0.00	\$75.23
8	90	\$51.53	\$8.65	\$21.91	\$0.00	\$82.09

Notes:

Steps are 750 hrs.

Apprentice to Journeyworker Ratio:1:1

PAINTER (SPRAY OR SANDBLAST, NEW) *	01/01/2023	\$46.96	\$8.65	\$23.05	\$0.00	\$78.66
* If 30% or more of surfaces to be painted are new construction, NEW paint rate shall be used. <i>PAINTERS LOCAL 35 - ZONE 2</i>	07/01/2023	\$48.16	\$8.65	\$23.05	\$0.00	\$79.86
	01/01/2024	\$49.36	\$8.65	\$23.05	\$0.00	\$81.06
	07/01/2024	\$50.56	\$8.65	\$23.05	\$0.00	\$82.26
	01/01/2025	\$51.76	\$8.65	\$23.05	\$0.00	\$83.46

Apprentice - PAINTER Local 35 Zone 2 - Spray/Sandblast - New**Effective Date -** 01/01/2023

Step	percent	Apprentice Base Wage	Health	Pension	Supplemental Unemployment	Total Rate
1	50	\$23.48	\$8.65	\$0.00	\$0.00	\$32.13
2	55	\$25.83	\$8.65	\$6.27	\$0.00	\$40.75
3	60	\$28.18	\$8.65	\$6.84	\$0.00	\$43.67
4	65	\$30.52	\$8.65	\$7.41	\$0.00	\$46.58
5	70	\$32.87	\$8.65	\$19.63	\$0.00	\$61.15
6	75	\$35.22	\$8.65	\$20.20	\$0.00	\$64.07
7	80	\$37.57	\$8.65	\$20.77	\$0.00	\$66.99
8	90	\$42.26	\$8.65	\$21.91	\$0.00	\$72.82

Effective Date - 07/01/2023

Step	percent	Apprentice Base Wage	Health	Pension	Supplemental Unemployment	Total Rate
1	50	\$24.08	\$8.65	\$0.00	\$0.00	\$32.73
2	55	\$26.49	\$8.65	\$6.27	\$0.00	\$41.41
3	60	\$28.90	\$8.65	\$6.84	\$0.00	\$44.39
4	65	\$31.30	\$8.65	\$7.41	\$0.00	\$47.36
5	70	\$33.71	\$8.65	\$19.63	\$0.00	\$61.99
6	75	\$36.12	\$8.65	\$20.20	\$0.00	\$64.97
7	80	\$38.53	\$8.65	\$20.77	\$0.00	\$67.95
8	90	\$43.34	\$8.65	\$21.91	\$0.00	\$73.90

Notes:

Steps are 750 hrs.

Apprentice to Journeyworker Ratio:1:1

PAINTER (SPRAY OR SANDBLAST, REPAINT)

PAINTERS LOCAL 35 - ZONE 2

01/01/2023	\$45.02	\$8.65	\$23.05	\$0.00	\$76.72
07/01/2023	\$46.22	\$8.65	\$23.05	\$0.00	\$77.92
01/01/2024	\$47.42	\$8.65	\$23.05	\$0.00	\$79.12
07/01/2024	\$48.62	\$8.65	\$23.05	\$0.00	\$80.32
01/01/2025	\$49.82	\$8.65	\$23.05	\$0.00	\$81.52

Apprentice - PAINTER Local 35 Zone 2 - Spray/Sandblast - Repaint**Effective Date - 01/01/2023**

Step	percent	Apprentice Base Wage	Health	Pension	Supplemental Unemployment	Total Rate
1	50	\$22.51	\$8.65	\$0.00	\$0.00	\$31.16
2	55	\$24.76	\$8.65	\$6.27	\$0.00	\$39.68
3	60	\$27.01	\$8.65	\$6.84	\$0.00	\$42.50
4	65	\$29.26	\$8.65	\$7.41	\$0.00	\$45.32
5	70	\$31.51	\$8.65	\$19.63	\$0.00	\$59.79
6	75	\$33.77	\$8.65	\$20.20	\$0.00	\$62.62
7	80	\$36.02	\$8.65	\$20.77	\$0.00	\$65.44
8	90	\$40.52	\$8.65	\$21.91	\$0.00	\$71.08

Effective Date - 07/01/2023

Step	percent	Apprentice Base Wage	Health	Pension	Supplemental Unemployment	Total Rate
1	50	\$23.11	\$8.65	\$0.00	\$0.00	\$31.76
2	55	\$25.42	\$8.65	\$6.27	\$0.00	\$40.34
3	60	\$27.73	\$8.65	\$6.84	\$0.00	\$43.22
4	65	\$30.04	\$8.65	\$19.06	\$0.00	\$57.75
5	70	\$32.35	\$8.65	\$19.63	\$0.00	\$60.63
6	75	\$34.67	\$8.65	\$20.20	\$0.00	\$63.52
7	80	\$36.98	\$8.65	\$20.77	\$0.00	\$66.40
8	90	\$41.60	\$8.65	\$21.91	\$0.00	\$72.16

Notes:

Steps are 750 hrs.

Apprentice to Journeyworker Ratio:1:1

PAINTER / TAPER (BRUSH, NEW) *

* If 30% or more of surfaces to be painted are new construction,
NEW paint rate shall be used. *PAINTERS LOCAL 35 - ZONE 2*

01/01/2023	\$45.56	\$8.65	\$23.05	\$0.00	\$77.26
07/01/2023	\$46.76	\$8.65	\$23.05	\$0.00	\$78.46
01/01/2024	\$47.96	\$8.65	\$23.05	\$0.00	\$79.66
07/01/2024	\$49.16	\$8.65	\$23.05	\$0.00	\$80.86
01/01/2025	\$50.36	\$8.65	\$23.05	\$0.00	\$82.06

Apprentice - PAINTER - Local 35 Zone 2 - BRUSH NEW

Effective Date - 01/01/2023

Step	percent	Apprentice Base Wage	Health	Pension	Supplemental Unemployment	Total Rate
1	50	\$22.78	\$8.65	\$0.00	\$0.00	\$31.43
2	55	\$25.06	\$8.65	\$6.27	\$0.00	\$39.98
3	60	\$27.34	\$8.65	\$6.84	\$0.00	\$42.83
4	65	\$29.61	\$8.65	\$7.41	\$0.00	\$45.67
5	70	\$31.89	\$8.65	\$19.63	\$0.00	\$60.17
6	75	\$34.17	\$8.65	\$20.20	\$0.00	\$63.02
7	80	\$36.45	\$8.65	\$20.77	\$0.00	\$65.87
8	90	\$41.00	\$8.65	\$21.91	\$0.00	\$71.56

Effective Date - 07/01/2023

Step	percent	Apprentice Base Wage	Health	Pension	Supplemental Unemployment	Total Rate
1	50	\$23.38	\$8.65	\$0.00	\$0.00	\$32.03
2	55	\$25.72	\$8.65	\$6.27	\$0.00	\$40.64
3	60	\$28.06	\$8.65	\$6.84	\$0.00	\$43.55
4	65	\$30.39	\$8.65	\$7.41	\$0.00	\$46.45
5	70	\$32.73	\$8.65	\$19.63	\$0.00	\$61.01
6	75	\$35.07	\$8.65	\$20.20	\$0.00	\$63.92
7	80	\$37.41	\$8.65	\$20.77	\$0.00	\$66.83
8	90	\$42.08	\$8.65	\$21.91	\$0.00	\$72.64

Notes:

Steps are 750 hrs.

Apprentice to Journeyworker Ratio:1:1

PAINTER / TAPER (BRUSH, REPAINT)	01/01/2023	\$43.62	\$8.65	\$23.05	\$0.00	\$75.32
PAINTERS LOCAL 35 - ZONE 2	07/01/2023	\$44.82	\$8.65	\$23.05	\$0.00	\$76.52
	01/01/2024	\$46.02	\$8.65	\$23.05	\$0.00	\$77.72
	07/01/2024	\$47.22	\$8.65	\$23.05	\$0.00	\$78.92
	01/01/2025	\$48.42	\$8.65	\$23.05	\$0.00	\$80.12

Apprentice - PAINTER Local 35 Zone 2 - BRUSH REPAINT

Effective Date - 01/01/2023

Step	percent	Apprentice Base Wage	Health	Pension	Supplemental Unemployment	Total Rate
1	50	\$21.81	\$8.65	\$0.00	\$0.00	\$30.46
2	55	\$23.99	\$8.65	\$6.27	\$0.00	\$38.91
3	60	\$26.17	\$8.65	\$6.84	\$0.00	\$41.66
4	65	\$28.35	\$8.65	\$7.41	\$0.00	\$44.41
5	70	\$30.53	\$8.65	\$19.63	\$0.00	\$58.81
6	75	\$32.72	\$8.65	\$20.20	\$0.00	\$61.57
7	80	\$34.90	\$8.65	\$20.77	\$0.00	\$64.32
8	90	\$39.26	\$8.65	\$21.91	\$0.00	\$69.82

Effective Date - 07/01/2023

Step	percent	Apprentice Base Wage	Health	Pension	Supplemental Unemployment	Total Rate
1	50	\$22.41	\$8.65	\$0.00	\$0.00	\$31.06
2	55	\$24.65	\$8.65	\$6.27	\$0.00	\$39.57
3	60	\$26.89	\$8.65	\$6.84	\$0.00	\$42.38
4	65	\$29.13	\$8.65	\$7.41	\$0.00	\$45.19
5	70	\$31.37	\$8.65	\$19.63	\$0.00	\$59.65
6	75	\$33.62	\$8.65	\$20.20	\$0.00	\$62.47
7	80	\$35.86	\$8.65	\$20.77	\$0.00	\$65.28
8	90	\$40.34	\$8.65	\$21.91	\$0.00	\$70.90

Notes:

Steps are 750 hrs.

Apprentice to Journeyworker Ratio:1:1

PAINTER TRAFFIC MARKINGS (HEAVY/HIGHWAY)	12/01/2022	\$36.56	\$9.35	\$16.89	\$0.00	\$62.80
LABORERS - ZONE 2 (HEAVY & HIGHWAY)	06/01/2023	\$37.46	\$9.35	\$16.89	\$0.00	\$63.70
	12/01/2023	\$38.36	\$9.35	\$16.89	\$0.00	\$64.60
	06/01/2024	\$39.69	\$9.35	\$16.89	\$0.00	\$65.93
	12/01/2024	\$41.02	\$9.35	\$16.89	\$0.00	\$67.26
	06/01/2025	\$42.41	\$9.35	\$16.89	\$0.00	\$68.65
	12/01/2025	\$43.79	\$9.35	\$16.89	\$0.00	\$70.03
	06/01/2026	\$45.23	\$9.35	\$16.89	\$0.00	\$71.47
	12/01/2026	\$46.67	\$9.35	\$16.89	\$0.00	\$72.91
For apprentice rates see "Apprentice- LABORER (Heavy and Highway)						
PANEL & PICKUP TRUCKS DRIVER	12/01/2021	\$35.78	\$13.41	\$16.01	\$0.00	\$65.20
TEAMSTERS JOINT COUNCIL NO. 10 ZONE B						
PIER AND DOCK CONSTRUCTOR (UNDERPINNING AND DECK)	08/01/2020	\$49.07	\$9.40	\$23.12	\$0.00	\$81.59
PILE DRIVER LOCAL 56 (ZONE 1)						
For apprentice rates see "Apprentice- PILE DRIVER"						
PILE DRIVER	08/01/2020	\$49.07	\$9.40	\$23.12	\$0.00	\$81.59
PILE DRIVER LOCAL 56 (ZONE 1)						

Classification

Effective Date

Base Wage

Health

Pension

Supplemental
Unemployment

Total Rate

Apprentice - PILE DRIVER - Local 56 Zone 1**Effective Date - 08/01/2020**

Step	percent	Apprentice Base Wage	Health	Pension	Supplemental Unemployment	Total Rate
1	50	\$24.54	\$9.40	\$23.12	\$0.00	\$57.06
2	60	\$29.44	\$9.40	\$23.12	\$0.00	\$61.96
3	70	\$34.35	\$9.40	\$23.12	\$0.00	\$66.87
4	75	\$36.80	\$9.40	\$23.12	\$0.00	\$69.32
5	80	\$39.26	\$9.40	\$23.12	\$0.00	\$71.78
6	80	\$39.26	\$9.40	\$23.12	\$0.00	\$71.78
7	90	\$44.16	\$9.40	\$23.12	\$0.00	\$76.68
8	90	\$44.16	\$9.40	\$23.12	\$0.00	\$76.68

Notes:

% Indentured After 10/1/17; 45/45/55/55/70/70/80/80
 Step 1&2 \$34.01/ 3&4 \$41.46/ 5&6 \$62.80/ 7&8 \$69.25

Apprentice to Journeyworker Ratio:1:5

PIPEFITTER & STEAMFITTER

03/01/2021

\$57.94

\$11.70

\$20.24

\$0.00

\$89.88

PIPEFITTERS LOCAL 537

Apprentice - PIPEFITTER - Local 537**Effective Date - 03/01/2021**

Step	percent	Apprentice Base Wage	Health	Pension	Supplemental Unemployment	Total Rate
1	40	\$23.18	\$11.70	\$8.25	\$0.00	\$43.13
2	45	\$26.07	\$11.70	\$20.24	\$0.00	\$58.01
3	60	\$34.76	\$11.70	\$20.24	\$0.00	\$66.70
4	70	\$40.56	\$11.70	\$20.24	\$0.00	\$72.50
5	80	\$46.35	\$11.70	\$20.24	\$0.00	\$78.29

Notes:

** 1:3; 3:15; 1:10 thereafter / Steps are 1 yr.
 Refrig/AC Mechanic **1:1;1:2;2:4;3:6;4:8;5:10;6:12;7:14;8:17;9:20;10:23(Max)

Apprentice to Journeyworker Ratio:**

PIPELAYER

12/01/2022

\$37.41

\$9.10

\$16.64

\$0.00

\$63.15

LABORERS - ZONE 2

06/01/2023

\$38.31

\$9.10

\$16.64

\$0.00

\$64.05

12/01/2023

\$39.21

\$9.10

\$16.64

\$0.00

\$64.95

For apprentice rates see "Apprentice- LABORER"

PIPELAYER (HEAVY & HIGHWAY)

12/01/2022

\$36.81

\$9.35

\$16.89

\$0.00

\$63.05

LABORERS - ZONE 2 (HEAVY & HIGHWAY)

06/01/2023

\$37.71

\$9.35

\$16.89

\$0.00

\$63.95

12/01/2023

\$38.61

\$9.35

\$16.89

\$0.00

\$64.85

06/01/2024

\$39.94

\$9.35

\$16.89

\$0.00

\$66.18

12/01/2024

\$41.27

\$9.35

\$16.89

\$0.00

\$67.51

06/01/2025

\$42.66

\$9.35

\$16.89

\$0.00

\$68.90

12/01/2025

\$44.04

\$9.35

\$16.89

\$0.00

\$70.28

06/01/2026

\$45.48

\$9.35

\$16.89

\$0.00

\$71.72

12/01/2026

\$46.92

\$9.35

\$16.89

\$0.00

\$73.16

Classification	Effective Date	Base Wage	Health	Pension	Supplemental Unemployment	Total Rate
For apprentice rates see "Apprentice- LABORER (Heavy and Highway)						
PLUMBERS & GASFITTERS	09/04/2022	\$63.49	\$14.07	\$18.36	\$0.00	\$95.92
PLUMBERS & GASFITTERS LOCAL 12	02/26/2023	\$65.19	\$14.07	\$18.36	\$0.00	\$97.62
	09/03/2023	\$66.94	\$14.07	\$18.36	\$0.00	\$99.37
	03/03/2024	\$68.74	\$14.07	\$18.36	\$0.00	\$101.17
	09/01/2024	\$70.54	\$14.07	\$18.36	\$0.00	\$102.97
	03/02/2025	\$72.34	\$14.07	\$18.36	\$0.00	\$104.77

Apprentice - PLUMBER/GASFITTER - Local 12

Effective Date - 09/04/2022

Step	percent	Apprentice Base Wage	Health	Pension	Supplemental Unemployment	Total Rate
1	35	\$22.22	\$14.07	\$6.63	\$0.00	\$42.92
2	40	\$25.40	\$14.07	\$7.52	\$0.00	\$46.99
3	55	\$34.92	\$14.07	\$10.24	\$0.00	\$59.23
4	65	\$41.27	\$14.07	\$12.04	\$0.00	\$67.38
5	75	\$47.62	\$14.07	\$13.85	\$0.00	\$75.54

Effective Date - 02/26/2023

Step	percent	Apprentice Base Wage	Health	Pension	Supplemental Unemployment	Total Rate
1	35	\$22.82	\$14.07	\$6.63	\$0.00	\$43.52
2	40	\$26.08	\$14.07	\$7.52	\$0.00	\$47.67
3	55	\$35.85	\$14.07	\$10.24	\$0.00	\$60.16
4	65	\$42.37	\$14.07	\$12.04	\$0.00	\$68.48
5	75	\$48.89	\$14.07	\$13.85	\$0.00	\$76.81

Notes:

** 1:2; 2:6; 3:10; 4:14; 5:19/Steps are 1 yr
Step4 with lic\$69.00, Step5 with lic\$76.87

Apprentice to Journeyworker Ratio:**

PNEUMATIC CONTROLS (TEMP.)	03/01/2021	\$57.94	\$11.70	\$20.24	\$0.00	\$89.88
PIPEFITTERS LOCAL 537						

For apprentice rates see "Apprentice- PIPEFITTER" or "PLUMBER/PIPEFITTER"

PNEUMATIC DRILL/TOOL OPERATOR	12/01/2022	\$37.41	\$9.10	\$16.64	\$0.00	\$63.15
LABORERS - ZONE 2	06/01/2023	\$38.31	\$9.10	\$16.64	\$0.00	\$64.05
	12/01/2023	\$39.21	\$9.10	\$16.64	\$0.00	\$64.95

For apprentice rates see "Apprentice- LABORER"

PNEUMATIC DRILL/TOOL OPERATOR (HEAVY & HIGHWAY)	12/01/2022	\$36.81	\$9.35	\$16.89	\$0.00	\$63.05
LABORERS - ZONE 2 (HEAVY & HIGHWAY)	06/01/2023	\$37.71	\$9.35	\$16.89	\$0.00	\$63.95
	12/01/2023	\$38.61	\$9.35	\$16.89	\$0.00	\$64.85
	06/01/2024	\$39.94	\$9.35	\$16.89	\$0.00	\$66.18
	12/01/2024	\$41.27	\$9.35	\$16.89	\$0.00	\$67.51
	06/01/2025	\$42.66	\$9.35	\$16.89	\$0.00	\$68.90
	12/01/2025	\$44.04	\$9.35	\$16.89	\$0.00	\$70.28
	06/01/2026	\$45.48	\$9.35	\$16.89	\$0.00	\$71.72
	12/01/2026	\$46.92	\$9.35	\$16.89	\$0.00	\$73.16

For apprentice rates see "Apprentice- LABORER (Heavy and Highway)

Classification	Effective Date	Base Wage	Health	Pension	Supplemental Unemployment	Total Rate
POWDERMAN & BLASTER <i>LABORERS - ZONE 2</i>	12/01/2022	\$38.16	\$9.10	\$16.64	\$0.00	\$63.90
	06/01/2023	\$39.06	\$9.10	\$16.64	\$0.00	\$64.80
	12/01/2023	\$39.96	\$9.10	\$16.64	\$0.00	\$65.70
For apprentice rates see "Apprentice- LABORER"						
POWDERMAN & BLASTER (HEAVY & HIGHWAY) <i>LABORERS - ZONE 2 (HEAVY & HIGHWAY)</i>	12/01/2022	\$37.56	\$9.35	\$16.89	\$0.00	\$63.80
	06/01/2023	\$38.46	\$9.35	\$16.89	\$0.00	\$64.70
	12/01/2023	\$39.36	\$9.35	\$16.89	\$0.00	\$65.60
	06/01/2024	\$40.69	\$9.35	\$16.89	\$0.00	\$66.93
	12/01/2024	\$42.02	\$9.35	\$16.89	\$0.00	\$68.26
	06/01/2025	\$43.41	\$9.35	\$16.89	\$0.00	\$69.65
	12/01/2025	\$44.79	\$9.35	\$16.89	\$0.00	\$71.03
	06/01/2026	\$46.23	\$9.35	\$16.89	\$0.00	\$72.47
	12/01/2026	\$47.67	\$9.35	\$16.89	\$0.00	\$73.91
For apprentice rates see "Apprentice- LABORER (Heavy and Highway)"						
POWER SHOVEL/DERRICK/TRENCHING MACHINE <i>OPERATING ENGINEERS LOCAL 4</i>	12/01/2022	\$53.63	\$14.25	\$16.05	\$0.00	\$83.93
	06/01/2023	\$54.88	\$14.25	\$16.05	\$0.00	\$85.18
	12/01/2023	\$56.13	\$14.25	\$16.05	\$0.00	\$86.43
	06/01/2024	\$57.43	\$14.25	\$16.05	\$0.00	\$87.73
	12/01/2024	\$58.88	\$14.25	\$16.05	\$0.00	\$89.18
	06/01/2025	\$60.18	\$14.25	\$16.05	\$0.00	\$90.48
	12/01/2025	\$61.63	\$14.25	\$16.05	\$0.00	\$91.93
	06/01/2026	\$62.93	\$14.25	\$16.05	\$0.00	\$93.23
	12/01/2026	\$64.38	\$14.25	\$16.05	\$0.00	\$94.68
For apprentice rates see "Apprentice- OPERATING ENGINEERS"						
PUMP OPERATOR (CONCRETE) <i>OPERATING ENGINEERS LOCAL 4</i>	12/01/2022	\$53.63	\$14.25	\$16.05	\$0.00	\$83.93
	06/01/2023	\$54.88	\$14.25	\$16.05	\$0.00	\$85.18
	12/01/2023	\$56.13	\$14.25	\$16.05	\$0.00	\$86.43
	06/01/2024	\$57.43	\$14.25	\$16.05	\$0.00	\$87.73
	12/01/2024	\$58.88	\$14.25	\$16.05	\$0.00	\$89.18
	06/01/2025	\$60.18	\$14.25	\$16.05	\$0.00	\$90.48
	12/01/2025	\$61.63	\$14.25	\$16.05	\$0.00	\$91.93
	06/01/2026	\$62.93	\$14.25	\$16.05	\$0.00	\$93.23
	12/01/2026	\$64.38	\$14.25	\$16.05	\$0.00	\$94.68
For apprentice rates see "Apprentice- OPERATING ENGINEERS"						
PUMP OPERATOR (DEWATERING, OTHER) <i>OPERATING ENGINEERS LOCAL 4</i>	12/01/2022	\$35.08	\$14.25	\$16.05	\$0.00	\$65.38
	06/01/2023	\$35.90	\$14.25	\$16.05	\$0.00	\$66.20
	12/01/2023	\$36.72	\$14.25	\$16.05	\$0.00	\$67.02
	06/01/2024	\$37.57	\$14.25	\$16.05	\$0.00	\$67.87
	12/01/2024	\$38.52	\$14.25	\$16.05	\$0.00	\$68.82
	06/01/2025	\$39.37	\$14.25	\$16.05	\$0.00	\$69.67
	12/01/2025	\$40.32	\$14.25	\$16.05	\$0.00	\$70.62
	06/01/2026	\$41.18	\$14.25	\$16.05	\$0.00	\$71.48
	12/01/2026	\$42.13	\$14.25	\$16.05	\$0.00	\$72.43
For apprentice rates see "Apprentice- OPERATING ENGINEERS"						

Classification	Effective Date	Base Wage	Health	Pension	Supplemental Unemployment	Total Rate
READY-MIX CONCRETE DRIVER <i>TEAMSTERS 42 - J.G. MacLeallan (Wakefield)</i>	05/01/2022	\$29.00	\$12.00	\$7.00	\$0.00	\$48.00
	05/01/2023	\$29.25	\$12.00	\$7.00	\$0.00	\$48.25
	05/01/2024	\$29.50	\$12.00	\$7.00	\$0.00	\$48.50
	05/01/2025	\$30.00	\$12.00	\$7.00	\$0.00	\$49.00
	05/01/2026	\$30.50	\$12.00	\$7.00	\$0.00	\$49.50
RECLAIMERS <i>OPERATING ENGINEERS LOCAL 4</i>	12/01/2022	\$53.05	\$14.25	\$16.05	\$0.00	\$83.35
	06/01/2023	\$54.29	\$14.25	\$16.05	\$0.00	\$84.59
	12/01/2023	\$55.53	\$14.25	\$16.05	\$0.00	\$85.83
	06/01/2024	\$56.81	\$14.25	\$16.05	\$0.00	\$87.11
	12/01/2024	\$58.25	\$14.25	\$16.05	\$0.00	\$88.55
	06/01/2025	\$59.53	\$14.25	\$16.05	\$0.00	\$89.83
	12/01/2025	\$60.97	\$14.25	\$16.05	\$0.00	\$91.27
	06/01/2026	\$62.25	\$14.25	\$16.05	\$0.00	\$92.55
	12/01/2026	\$63.69	\$14.25	\$16.05	\$0.00	\$93.99
For apprentice rates see "Apprentice- OPERATING ENGINEERS"						
RIDE-ON MOTORIZED BUGGY OPERATOR <i>LABORERS - ZONE 2</i>	12/01/2022	\$37.41	\$9.10	\$16.64	\$0.00	\$63.15
	06/01/2023	\$38.31	\$9.10	\$16.64	\$0.00	\$64.05
	12/01/2023	\$39.21	\$9.10	\$16.64	\$0.00	\$64.95
For apprentice rates see "Apprentice- LABORER"						
ROLLER/SPREADER/MULCHING MACHINE <i>OPERATING ENGINEERS LOCAL 4</i>	12/01/2022	\$53.05	\$14.25	\$16.05	\$0.00	\$83.35
	06/01/2023	\$54.29	\$14.25	\$16.05	\$0.00	\$84.59
	12/01/2023	\$55.53	\$14.25	\$16.05	\$0.00	\$85.83
	06/01/2024	\$56.81	\$14.25	\$16.05	\$0.00	\$87.11
	12/01/2024	\$58.25	\$14.25	\$16.05	\$0.00	\$88.55
	06/01/2025	\$59.53	\$14.25	\$16.05	\$0.00	\$89.83
	12/01/2025	\$60.97	\$14.25	\$16.05	\$0.00	\$91.27
	06/01/2026	\$62.25	\$14.25	\$16.05	\$0.00	\$92.55
	12/01/2026	\$63.69	\$14.25	\$16.05	\$0.00	\$93.99
For apprentice rates see "Apprentice- OPERATING ENGINEERS"						
ROOFER (Inc.Roofer Waterproofng &Roofer Damproofg) <i>ROOFERS LOCAL 33</i>	02/01/2023	\$49.78	\$12.28	\$19.45	\$0.00	\$81.51
	08/01/2023	\$51.28	\$12.28	\$19.45	\$0.00	\$83.01
	02/01/2024	\$52.53	\$12.28	\$19.45	\$0.00	\$84.26
	08/01/2024	\$54.03	\$12.28	\$19.45	\$0.00	\$85.76
	02/01/2025	\$55.28	\$12.28	\$19.45	\$0.00	\$87.01
	08/01/2025	\$56.78	\$12.28	\$19.45	\$0.00	\$88.51
	02/01/2026	\$58.03	\$12.28	\$19.45	\$0.00	\$89.76

Classification	Effective Date	Base Wage	Health	Pension	Supplemental Unemployment	Total Rate
----------------	----------------	-----------	--------	---------	------------------------------	------------

Apprentice - ROOFER - Local 33

Effective Date - 02/01/2023

Step	percent	Apprentice Base Wage	Health	Pension	Supplemental Unemployment	Total Rate
1	50	\$24.89	\$12.28	\$5.21	\$0.00	\$42.38
2	60	\$29.87	\$12.28	\$19.45	\$0.00	\$61.60
3	65	\$32.36	\$12.28	\$19.45	\$0.00	\$64.09
4	75	\$37.34	\$12.28	\$19.45	\$0.00	\$69.07
5	85	\$42.31	\$12.28	\$19.45	\$0.00	\$74.04

Effective Date - 08/01/2023

Step	percent	Apprentice Base Wage	Health	Pension	Supplemental Unemployment	Total Rate
1	50	\$25.64	\$12.28	\$5.21	\$0.00	\$43.13
2	60	\$30.77	\$12.28	\$19.45	\$0.00	\$62.50
3	65	\$33.33	\$12.28	\$19.45	\$0.00	\$65.06
4	75	\$38.46	\$12.28	\$19.45	\$0.00	\$70.19
5	85	\$43.59	\$12.28	\$19.45	\$0.00	\$75.32

Notes: ** 1:5, 2:6-10, the 1:10; Reroofing: 1:4, then 1:1
Step 1 is 2000 hrs.; Steps 2-5 are 1000 hrs.
(Hot Pitch Mechanics' receive \$1.00 hr. above ROOFER)

Apprentice to Journeyworker Ratio:**

ROOFER SLATE / TILE / PRECAST CONCRETE	02/01/2023	\$50.03	\$12.28	\$19.45	\$0.00	\$81.76
ROOFERS LOCAL 33	08/01/2023	\$51.53	\$12.28	\$19.45	\$0.00	\$83.26
	02/01/2024	\$52.78	\$12.28	\$19.45	\$0.00	\$84.51
	08/01/2024	\$54.28	\$12.28	\$19.45	\$0.00	\$86.01
	02/01/2025	\$55.53	\$12.28	\$19.45	\$0.00	\$87.26
	08/01/2025	\$57.03	\$12.28	\$19.45	\$0.00	\$88.76
	02/01/2026	\$58.28	\$12.28	\$19.45	\$0.00	\$90.01
For apprentice rates see "Apprentice- ROOFER"						
SHEETMETAL WORKER	02/01/2023	\$55.31	\$14.11	\$26.64	\$2.83	\$98.89
SHEETMETAL WORKERS LOCAL 17 - A	08/01/2023	\$57.01	\$14.11	\$26.64	\$2.83	\$100.59
	02/01/2024	\$58.71	\$14.11	\$26.64	\$2.83	\$102.29
	08/01/2024	\$60.46	\$14.11	\$26.64	\$2.83	\$104.04
	02/01/2025	\$62.21	\$14.11	\$26.64	\$2.83	\$105.79
	08/01/2025	\$64.06	\$14.11	\$26.64	\$2.83	\$107.64
	02/01/2026	\$66.01	\$14.11	\$26.64	\$2.83	\$109.59

Apprentice - SHEET METAL WORKER - Local 17-A**Effective Date - 02/01/2023**

Step	percent	Apprentice Base Wage	Health	Pension	Supplemental Unemployment	Total Rate
1	42	\$23.23	\$14.11	\$6.13	\$0.00	\$43.47
2	42	\$23.23	\$14.11	\$6.13	\$0.00	\$43.47
3	47	\$26.00	\$14.11	\$11.90	\$1.54	\$53.55
4	47	\$26.00	\$14.11	\$11.90	\$1.54	\$53.55
5	52	\$28.76	\$14.11	\$12.88	\$1.65	\$57.40
6	52	\$28.76	\$14.11	\$13.13	\$1.65	\$57.65
7	60	\$33.19	\$14.11	\$14.54	\$1.83	\$63.67
8	65	\$35.95	\$14.11	\$15.52	\$1.94	\$67.52
9	75	\$41.48	\$14.11	\$17.48	\$2.16	\$75.23
10	85	\$47.01	\$14.11	\$18.94	\$2.36	\$82.42

Effective Date - 08/01/2023

Step	percent	Apprentice Base Wage	Health	Pension	Supplemental Unemployment	Total Rate
1	42	\$23.94	\$14.11	\$6.13	\$0.00	\$44.18
2	42	\$23.94	\$14.11	\$6.13	\$0.00	\$44.18
3	47	\$26.79	\$14.11	\$11.90	\$1.58	\$54.38
4	47	\$26.79	\$14.11	\$11.90	\$1.58	\$54.38
5	52	\$29.65	\$14.11	\$12.88	\$1.70	\$58.34
6	52	\$29.65	\$14.11	\$13.13	\$1.70	\$58.59
7	60	\$34.21	\$14.11	\$14.54	\$1.89	\$64.75
8	65	\$37.06	\$14.11	\$15.52	\$2.00	\$68.69
9	75	\$42.76	\$14.11	\$17.48	\$2.23	\$76.58
10	85	\$48.46	\$14.11	\$18.94	\$2.45	\$83.96

Notes:

Steps are 6 mos.

Apprentice to Journeyworker Ratio:1:4

SPECIALIZED EARTH MOVING EQUIP < 35 TONS TEAMSTERS JOINT COUNCIL NO. 10 ZONE B	12/01/2021	\$36.24	\$13.41	\$16.01	\$0.00	\$65.66
SPECIALIZED EARTH MOVING EQUIP > 35 TONS TEAMSTERS JOINT COUNCIL NO. 10 ZONE B	12/01/2021	\$36.53	\$13.41	\$16.01	\$0.00	\$65.95
SPRINKLER FITTER SPRINKLER FITTERS LOCAL 550 - (Section A) Zone 1	10/01/2022	\$65.56	\$15.50	\$22.10	\$0.00	\$103.16
	03/01/2023	\$67.26	\$15.50	\$22.10	\$0.00	\$104.86
	10/01/2023	\$69.01	\$15.50	\$22.10	\$0.00	\$106.61
	03/01/2024	\$70.81	\$15.50	\$22.10	\$0.00	\$108.41
	10/01/2024	\$72.61	\$15.50	\$22.10	\$0.00	\$110.21
	03/01/2025	\$74.41	\$15.50	\$22.10	\$0.00	\$112.01

Classification
Effective Date
Base Wage
Health
Pension
**Supplemental
Unemployment**
Total Rate
Apprentice - SPRINKLER FITTER - Local 550 (Section A) Zone 1
Effective Date - 10/01/2022

Step	percent	Apprentice Base Wage	Health	Pension	Supplemental Unemployment	Total Rate
1	35	\$22.95	\$15.50	\$9.60	\$0.00	\$48.05
2	40	\$26.22	\$15.50	\$9.60	\$0.00	\$51.32
3	45	\$29.50	\$15.50	\$9.60	\$0.00	\$54.60
4	50	\$32.78	\$15.50	\$9.60	\$0.00	\$57.88
5	55	\$36.06	\$15.50	\$9.60	\$0.00	\$61.16
6	60	\$39.34	\$15.50	\$11.10	\$0.00	\$65.94
7	65	\$42.61	\$15.50	\$11.10	\$0.00	\$69.21
8	70	\$45.89	\$15.50	\$11.10	\$0.00	\$72.49
9	75	\$49.17	\$15.50	\$11.10	\$0.00	\$75.77
10	80	\$52.45	\$15.50	\$11.10	\$0.00	\$79.05

Effective Date - 03/01/2023

Step	percent	Apprentice Base Wage	Health	Pension	Supplemental Unemployment	Total Rate
1	35	\$23.54	\$15.50	\$9.60	\$0.00	\$48.64
2	40	\$26.90	\$15.50	\$9.60	\$0.00	\$52.00
3	45	\$30.27	\$15.50	\$9.60	\$0.00	\$55.37
4	50	\$33.63	\$15.50	\$9.60	\$0.00	\$58.73
5	55	\$36.99	\$15.50	\$9.60	\$0.00	\$62.09
6	60	\$40.36	\$15.50	\$11.10	\$0.00	\$66.96
7	65	\$43.72	\$15.50	\$11.10	\$0.00	\$70.32
8	70	\$47.08	\$15.50	\$11.10	\$0.00	\$73.68
9	75	\$50.45	\$15.50	\$11.10	\$0.00	\$77.05
10	80	\$53.81	\$15.50	\$11.10	\$0.00	\$80.41

Notes: Apprentice entered prior 9/30/10:
40/45/50/55/60/65/70/75/80/85
Steps are 850 hours

Apprentice to Journeyworker Ratio:1:3
STEAM BOILER OPERATOR
OPERATING ENGINEERS LOCAL 4

12/01/2022	\$53.05	\$14.25	\$16.05	\$0.00	\$83.35
06/01/2023	\$54.29	\$14.25	\$16.05	\$0.00	\$84.59
12/01/2023	\$55.53	\$14.25	\$16.05	\$0.00	\$85.83
06/01/2024	\$56.81	\$14.25	\$16.05	\$0.00	\$87.11
12/01/2024	\$58.25	\$14.25	\$16.05	\$0.00	\$88.55
06/01/2025	\$59.53	\$14.25	\$16.05	\$0.00	\$89.83
12/01/2025	\$60.97	\$14.25	\$16.05	\$0.00	\$91.27
06/01/2026	\$62.25	\$14.25	\$16.05	\$0.00	\$92.55
12/01/2026	\$63.69	\$14.25	\$16.05	\$0.00	\$93.99

For apprentice rates see "Apprentice- OPERATING ENGINEERS"

Classification	Effective Date	Base Wage	Health	Pension	Supplemental Unemployment	Total Rate
TAMPERS, SELF-PROPELLED OR TRACTOR DRAWN OPERATING ENGINEERS LOCAL 4	12/01/2022	\$53.05	\$14.25	\$16.05	\$0.00	\$83.35
	06/01/2023	\$54.29	\$14.25	\$16.05	\$0.00	\$84.59
	12/01/2023	\$55.53	\$14.25	\$16.05	\$0.00	\$85.83
	06/01/2024	\$56.81	\$14.25	\$16.05	\$0.00	\$87.11
	12/01/2024	\$58.25	\$14.25	\$16.05	\$0.00	\$88.55
	06/01/2025	\$59.53	\$14.25	\$16.05	\$0.00	\$89.83
	12/01/2025	\$60.97	\$14.25	\$16.05	\$0.00	\$91.27
	06/01/2026	\$62.25	\$14.25	\$16.05	\$0.00	\$92.55
	12/01/2026	\$63.69	\$14.25	\$16.05	\$0.00	\$93.99
For apprentice rates see "Apprentice- OPERATING ENGINEERS"						
TELECOMMUNICATION TECHNICIAN ELECTRICIANS LOCAL 103	09/01/2022	\$46.42	\$13.00	\$18.87	\$0.00	\$78.29
	03/01/2023	\$48.34	\$13.00	\$19.01	\$0.00	\$80.35

Apprentice - TELECOMMUNICATION TECHNICIAN - Local 103

Effective Date - 09/01/2022

Step	percent	Apprentice Base Wage	Health	Pension	Supplemental Unemployment	Total Rate
1	45	\$20.89	\$13.00	\$0.63	\$0.00	\$34.52
2	45	\$20.89	\$13.00	\$0.63	\$0.00	\$34.52
3	50	\$23.21	\$13.00	\$15.13	\$0.00	\$51.34
4	50	\$23.21	\$13.00	\$15.13	\$0.00	\$51.34
5	55	\$25.53	\$13.00	\$15.51	\$0.00	\$54.04
6	60	\$27.85	\$13.00	\$15.88	\$0.00	\$56.73
7	65	\$30.17	\$13.00	\$16.26	\$0.00	\$59.43
8	70	\$32.49	\$13.00	\$16.62	\$0.00	\$62.11
9	75	\$34.82	\$13.00	\$17.00	\$0.00	\$64.82
10	80	\$37.14	\$13.00	\$17.37	\$0.00	\$67.51

Effective Date - 03/01/2023

Step	percent	Apprentice Base Wage	Health	Pension	Supplemental Unemployment	Total Rate
1	45	\$21.75	\$13.00	\$0.65	\$0.00	\$35.40
2	45	\$21.75	\$13.00	\$0.65	\$0.00	\$35.40
3	50	\$24.17	\$13.00	\$15.20	\$0.00	\$52.37
4	50	\$24.17	\$13.00	\$15.20	\$0.00	\$52.37
5	55	\$26.59	\$13.00	\$15.58	\$0.00	\$55.17
6	60	\$29.00	\$13.00	\$15.96	\$0.00	\$57.96
7	65	\$31.42	\$13.00	\$16.34	\$0.00	\$60.76
8	70	\$33.84	\$13.00	\$16.73	\$0.00	\$63.57
9	75	\$36.26	\$13.00	\$17.11	\$0.00	\$66.37
10	80	\$38.67	\$13.00	\$17.48	\$0.00	\$69.15

Notes:

Apprentice to Journeyworker Ratio:1:1

Classification	Effective Date	Base Wage	Health	Pension	Supplemental Unemployment	Total Rate
TERRAZZO FINISHERS <i>BRICKLAYERS LOCAL 3 - MARBLE & TILE</i>	02/01/2023	\$59.29	\$11.49	\$22.34	\$0.00	\$93.12
	08/01/2023	\$61.34	\$11.49	\$22.34	\$0.00	\$95.17
	02/01/2024	\$62.59	\$11.49	\$22.34	\$0.00	\$96.42
	08/01/2024	\$64.69	\$11.49	\$22.34	\$0.00	\$98.52
	02/01/2025	\$65.99	\$11.49	\$22.34	\$0.00	\$99.82
	08/01/2025	\$68.14	\$11.49	\$22.34	\$0.00	\$101.97
	02/01/2026	\$69.49	\$11.49	\$22.34	\$0.00	\$103.32
	08/01/2026	\$71.69	\$11.49	\$22.34	\$0.00	\$105.52
	02/01/2027	\$73.09	\$11.49	\$22.34	\$0.00	\$106.92

Apprentice - TERRAZZO FINISHER - Local 3 Marble & Tile

Effective Date - 02/01/2023

Step	percent	Apprentice Base Wage	Health	Pension	Supplemental Unemployment	Total Rate
1	50	\$29.65	\$11.49	\$22.34	\$0.00	\$63.48
2	60	\$35.57	\$11.49	\$22.34	\$0.00	\$69.40
3	70	\$41.50	\$11.49	\$22.34	\$0.00	\$75.33
4	80	\$47.43	\$11.49	\$22.34	\$0.00	\$81.26
5	90	\$53.36	\$11.49	\$22.34	\$0.00	\$87.19

Effective Date - 08/01/2023

Step	percent	Apprentice Base Wage	Health	Pension	Supplemental Unemployment	Total Rate
1	50	\$30.67	\$11.49	\$22.34	\$0.00	\$64.50
2	60	\$36.80	\$11.49	\$22.34	\$0.00	\$70.63
3	70	\$42.94	\$11.49	\$22.34	\$0.00	\$76.77
4	80	\$49.07	\$11.49	\$22.34	\$0.00	\$82.90
5	90	\$55.21	\$11.49	\$22.34	\$0.00	\$89.04

Notes:

Apprentice to Journeyworker Ratio:1:3

TEST BORING DRILLER <i>LABORERS - FOUNDATION AND MARINE</i>	12/01/2022	\$46.58	\$9.35	\$17.97	\$0.00	\$73.90
	06/01/2023	\$47.58	\$9.35	\$17.97	\$0.00	\$74.90
	12/01/2023	\$48.83	\$9.35	\$17.97	\$0.00	\$76.15
	06/01/2024	\$50.31	\$9.35	\$17.97	\$0.00	\$77.63
	12/01/2024	\$51.78	\$9.35	\$17.97	\$0.00	\$79.10
	06/01/2025	\$53.28	\$9.35	\$17.97	\$0.00	\$80.60
	12/01/2025	\$54.78	\$9.35	\$17.97	\$0.00	\$82.10
	06/01/2026	\$56.33	\$9.35	\$17.97	\$0.00	\$83.65
	12/01/2026	\$57.83	\$9.35	\$17.97	\$0.00	\$85.15

For apprentice rates see "Apprentice- LABORER"

Classification	Effective Date	Base Wage	Health	Pension	Supplemental Unemployment	Total Rate
TEST BORING DRILLER HELPER <i>LABORERS - FOUNDATION AND MARINE</i>	12/01/2022	\$42.70	\$9.35	\$17.97	\$0.00	\$70.02
	06/01/2023	\$43.70	\$9.35	\$17.97	\$0.00	\$71.02
	12/01/2023	\$44.95	\$9.35	\$17.97	\$0.00	\$72.27
	06/01/2024	\$46.43	\$9.35	\$17.97	\$0.00	\$73.75
	12/01/2024	\$47.90	\$9.35	\$17.97	\$0.00	\$75.22
	06/01/2025	\$49.40	\$9.35	\$17.97	\$0.00	\$76.72
	12/01/2025	\$50.90	\$9.35	\$17.97	\$0.00	\$78.22
	06/01/2026	\$52.45	\$9.35	\$17.97	\$0.00	\$79.77
	12/01/2026	\$53.95	\$9.35	\$17.97	\$0.00	\$81.27
For apprentice rates see "Apprentice- LABORER"						
TEST BORING LABORER <i>LABORERS - FOUNDATION AND MARINE</i>	12/01/2022	\$42.58	\$9.35	\$17.97	\$0.00	\$69.90
	06/01/2023	\$43.58	\$9.35	\$17.97	\$0.00	\$70.90
	12/01/2023	\$44.83	\$9.35	\$17.97	\$0.00	\$72.15
	06/01/2024	\$46.31	\$9.35	\$17.97	\$0.00	\$73.63
	12/01/2024	\$47.78	\$9.35	\$17.97	\$0.00	\$75.10
	06/01/2025	\$49.28	\$9.35	\$17.97	\$0.00	\$76.60
	12/01/2025	\$50.78	\$9.35	\$17.97	\$0.00	\$78.10
	06/01/2026	\$52.33	\$9.35	\$17.97	\$0.00	\$79.65
	12/01/2026	\$53.83	\$9.35	\$17.97	\$0.00	\$81.15
For apprentice rates see "Apprentice- LABORER"						
TRACTORS/PORTABLE STEAM GENERATORS <i>OPERATING ENGINEERS LOCAL 4</i>	12/01/2022	\$53.05	\$14.25	\$16.05	\$0.00	\$83.35
	06/01/2023	\$54.29	\$14.25	\$16.05	\$0.00	\$84.59
	12/01/2023	\$55.53	\$14.25	\$16.05	\$0.00	\$85.83
	06/01/2024	\$56.81	\$14.25	\$16.05	\$0.00	\$87.11
	12/01/2024	\$58.25	\$14.25	\$16.05	\$0.00	\$88.55
	06/01/2025	\$59.53	\$14.25	\$16.05	\$0.00	\$89.83
	12/01/2025	\$60.97	\$14.25	\$16.05	\$0.00	\$91.27
	06/01/2026	\$62.25	\$14.25	\$16.05	\$0.00	\$92.55
	12/01/2026	\$63.69	\$14.25	\$16.05	\$0.00	\$93.99
For apprentice rates see "Apprentice- OPERATING ENGINEERS"						
TRAILERS FOR EARTH MOVING EQUIPMENT <i>TEAMSTERS JOINT COUNCIL NO. 10 ZONE B</i>	12/01/2021	\$36.82	\$13.41	\$16.01	\$0.00	\$66.24
TUNNEL WORK - COMPRESSED AIR <i>LABORERS (COMPRESSED AIR)</i>	12/01/2022	\$54.81	\$9.35	\$18.42	\$0.00	\$82.58
	06/01/2023	\$55.81	\$9.35	\$18.42	\$0.00	\$83.58
	12/01/2023	\$57.06	\$9.35	\$18.42	\$0.00	\$84.83
	06/01/2024	\$58.54	\$9.35	\$18.42	\$0.00	\$86.31
	12/01/2024	\$60.01	\$9.35	\$18.42	\$0.00	\$87.78
	06/01/2025	\$61.51	\$9.35	\$18.42	\$0.00	\$89.28
	12/01/2025	\$63.01	\$9.35	\$18.42	\$0.00	\$90.78
	06/01/2026	\$64.56	\$9.35	\$18.42	\$0.00	\$92.33
	12/01/2026	\$66.06	\$9.35	\$18.42	\$0.00	\$93.83
For apprentice rates see "Apprentice- LABORER"						

Classification	Effective Date	Base Wage	Health	Pension	Supplemental Unemployment	Total Rate
TUNNEL WORK - COMPRESSED AIR (HAZ. WASTE) <i>LABORERS (COMPRESSED AIR)</i>	12/01/2022	\$56.81	\$9.35	\$18.42	\$0.00	\$84.58
	06/01/2023	\$57.81	\$9.35	\$18.42	\$0.00	\$85.58
	12/01/2023	\$59.06	\$9.35	\$18.42	\$0.00	\$86.83
	06/01/2024	\$60.54	\$9.35	\$18.42	\$0.00	\$88.31
	12/01/2024	\$62.01	\$9.35	\$18.42	\$0.00	\$89.78
	06/01/2025	\$63.51	\$9.35	\$18.42	\$0.00	\$91.28
	12/01/2025	\$65.01	\$9.35	\$18.42	\$0.00	\$92.78
	06/01/2026	\$66.56	\$9.35	\$18.42	\$0.00	\$94.33
	12/01/2026	\$68.06	\$9.35	\$18.42	\$0.00	\$95.83
For apprentice rates see "Apprentice- LABORER"						
TUNNEL WORK - FREE AIR <i>LABORERS (FREE AIR TUNNEL)</i>	12/01/2022	\$46.88	\$9.35	\$18.42	\$0.00	\$74.65
	06/01/2023	\$47.88	\$9.35	\$18.42	\$0.00	\$75.65
	12/01/2023	\$49.13	\$9.35	\$18.42	\$0.00	\$76.90
	06/01/2024	\$50.61	\$9.35	\$18.42	\$0.00	\$78.38
	12/01/2024	\$52.08	\$9.35	\$18.42	\$0.00	\$79.85
	06/01/2025	\$53.58	\$9.35	\$18.42	\$0.00	\$81.35
	12/01/2025	\$55.08	\$9.35	\$18.42	\$0.00	\$82.85
	06/01/2026	\$56.63	\$9.35	\$18.42	\$0.00	\$84.40
	12/01/2026	\$58.13	\$9.35	\$18.42	\$0.00	\$85.90
For apprentice rates see "Apprentice- LABORER"						
TUNNEL WORK - FREE AIR (HAZ. WASTE) <i>LABORERS (FREE AIR TUNNEL)</i>	12/01/2022	\$48.88	\$9.35	\$18.42	\$0.00	\$76.65
	06/01/2023	\$49.88	\$9.35	\$18.42	\$0.00	\$77.65
	12/01/2023	\$51.13	\$9.35	\$18.42	\$0.00	\$78.90
	06/01/2024	\$52.61	\$9.35	\$18.42	\$0.00	\$80.38
	12/01/2024	\$54.08	\$9.35	\$18.42	\$0.00	\$81.85
	06/01/2025	\$55.58	\$9.35	\$18.42	\$0.00	\$83.35
	12/01/2025	\$57.08	\$9.35	\$18.42	\$0.00	\$84.85
	06/01/2026	\$58.63	\$9.35	\$18.42	\$0.00	\$86.40
	12/01/2026	\$60.13	\$9.35	\$18.42	\$0.00	\$87.90
For apprentice rates see "Apprentice- LABORER"						
VAC-HAUL <i>TEAMSTERS JOINT COUNCIL NO. 10 ZONE B</i>	12/01/2021	\$36.24	\$13.41	\$16.01	\$0.00	\$65.66
WAGON DRILL OPERATOR <i>LABORERS - ZONE 2</i>	12/01/2022	\$37.41	\$9.10	\$16.64	\$0.00	\$63.15
	06/01/2023	\$38.31	\$9.10	\$16.64	\$0.00	\$64.05
	12/01/2023	\$39.21	\$9.10	\$16.64	\$0.00	\$64.95
For apprentice rates see "Apprentice- LABORER"						
WAGON DRILL OPERATOR (HEAVY & HIGHWAY) <i>LABORERS - ZONE 2 (HEAVY & HIGHWAY)</i>	12/01/2022	\$36.81	\$9.35	\$16.89	\$0.00	\$63.05
	06/01/2023	\$37.71	\$9.35	\$16.89	\$0.00	\$63.95
	12/01/2023	\$38.61	\$9.35	\$16.89	\$0.00	\$64.85
	06/01/2024	\$39.94	\$9.35	\$16.89	\$0.00	\$66.18
	12/01/2024	\$41.27	\$9.35	\$16.89	\$0.00	\$67.51
	06/01/2025	\$42.66	\$9.35	\$16.89	\$0.00	\$68.90
	12/01/2025	\$44.04	\$9.35	\$16.89	\$0.00	\$70.28
	06/01/2026	\$45.48	\$9.35	\$16.89	\$0.00	\$71.72
	12/01/2026	\$46.92	\$9.35	\$16.89	\$0.00	\$73.16
For apprentice rates see "Apprentice- LABORER (Heavy and Highway)"						

Classification	Effective Date	Base Wage	Health	Pension	Supplemental Unemployment	Total Rate
WASTE WATER PUMP OPERATOR <i>OPERATING ENGINEERS LOCAL 4</i>	12/01/2022	\$53.63	\$14.25	\$16.05	\$0.00	\$83.93
	06/01/2023	\$54.88	\$14.25	\$16.05	\$0.00	\$85.18
	12/01/2023	\$56.13	\$14.25	\$16.05	\$0.00	\$86.43
	06/01/2024	\$57.43	\$14.25	\$16.05	\$0.00	\$87.73
	12/01/2024	\$58.88	\$14.25	\$16.05	\$0.00	\$89.18
	06/01/2025	\$60.18	\$14.25	\$16.05	\$0.00	\$90.48
	12/01/2025	\$61.63	\$14.25	\$16.05	\$0.00	\$91.93
	06/01/2026	\$62.93	\$14.25	\$16.05	\$0.00	\$93.23
	12/01/2026	\$64.38	\$14.25	\$16.05	\$0.00	\$94.68
For apprentice rates see "Apprentice- OPERATING ENGINEERS"						
WATER METER INSTALLER <i>PLUMBERS & GASFITTERS LOCAL 12</i>	09/04/2022	\$63.49	\$14.07	\$18.36	\$0.00	\$95.92
	02/26/2023	\$65.19	\$14.07	\$18.36	\$0.00	\$97.62
	09/03/2023	\$66.94	\$14.07	\$18.36	\$0.00	\$99.37
	03/03/2024	\$68.74	\$14.07	\$18.36	\$0.00	\$101.17
	09/01/2024	\$70.54	\$14.07	\$18.36	\$0.00	\$102.97
	03/02/2025	\$72.34	\$14.07	\$18.36	\$0.00	\$104.77
For apprentice rates see "Apprentice- PLUMBER/PIPEFITTER" or "PLUMBER/GASFITTER"						
Outside Electrical - East						
CABLE TECHNICIAN (Power Zone) <i>OUTSIDE ELECTRICAL WORKERS - EAST LOCAL 104</i>	08/30/2020	\$29.67	\$9.25	\$1.89	\$0.00	\$40.81
For apprentice rates see "Apprentice- LINEMAN"						
CABLEMAN (Underground Ducts & Cables) <i>OUTSIDE ELECTRICAL WORKERS - EAST LOCAL 104</i>	08/30/2020	\$42.03	\$9.25	\$10.27	\$0.00	\$61.55
For apprentice rates see "Apprentice- LINEMAN"						
DRIVER / GROUNDMAN CDL <i>OUTSIDE ELECTRICAL WORKERS - EAST LOCAL 104</i>	08/30/2020	\$34.62	\$9.25	\$10.07	\$0.00	\$53.94
For apprentice rates see "Apprentice- LINEMAN"						
DRIVER / GROUNDMAN -Inexperienced (<2000 Hrs) <i>OUTSIDE ELECTRICAL WORKERS - EAST LOCAL 104</i>	08/30/2020	\$27.20	\$9.25	\$1.82	\$0.00	\$38.27
For apprentice rates see "Apprentice- LINEMAN"						
EQUIPMENT OPERATOR (Class A CDL) <i>OUTSIDE ELECTRICAL WORKERS - EAST LOCAL 104</i>	08/30/2020	\$42.03	\$9.25	\$14.35	\$0.00	\$65.63
For apprentice rates see "Apprentice- LINEMAN"						
EQUIPMENT OPERATOR (Class B CDL) <i>OUTSIDE ELECTRICAL WORKERS - EAST LOCAL 104</i>	08/30/2020	\$37.09	\$9.25	\$10.87	\$0.00	\$57.21
For apprentice rates see "Apprentice- LINEMAN"						
GROUNDMAN <i>OUTSIDE ELECTRICAL WORKERS - EAST LOCAL 104</i>	08/30/2020	\$27.20	\$9.25	\$1.82	\$0.00	\$38.27
For apprentice rates see "Apprentice- LINEMAN"						
GROUNDMAN -Inexperienced (<2000 Hrs.) <i>OUTSIDE ELECTRICAL WORKERS - EAST LOCAL 104</i>	08/30/2020	\$22.25	\$9.25	\$1.82	\$0.00	\$33.32
For apprentice rates see "Apprentice- LINEMAN"						
JOURNEYMAN LINEMAN <i>OUTSIDE ELECTRICAL WORKERS - EAST LOCAL 104</i>	08/30/2020	\$49.45	\$9.25	\$17.48	\$0.00	\$76.18

Classification	Effective Date	Base Wage	Health	Pension	Supplemental Unemployment	Total Rate
----------------	----------------	-----------	--------	---------	------------------------------	------------

Apprentice - LINEMAN (Outside Electrical) - East Local 104

Effective Date - 08/30/2020

Step	percent	Apprentice Base Wage	Health	Pension	Supplemental Unemployment	Total Rate
1	60	\$29.67	\$9.25	\$3.39	\$0.00	\$42.31
2	65	\$32.14	\$9.25	\$3.46	\$0.00	\$44.85
3	70	\$34.62	\$9.25	\$3.54	\$0.00	\$47.41
4	75	\$37.09	\$9.25	\$5.11	\$0.00	\$51.45
5	80	\$39.56	\$9.25	\$5.19	\$0.00	\$54.00
6	85	\$42.03	\$9.25	\$5.26	\$0.00	\$56.54
7	90	\$44.51	\$9.25	\$7.34	\$0.00	\$61.10

Notes:

Apprentice to Journeyworker Ratio:1:2

TELEDATA CABLE SPLICER <i>OUTSIDE ELECTRICAL WORKERS - EAST LOCAL 104</i>	02/04/2019	\$30.73	\$4.70	\$3.17	\$0.00	\$38.60
TELEDATA LINEMAN/EQUIPMENT OPERATOR <i>OUTSIDE ELECTRICAL WORKERS - EAST LOCAL 104</i>	02/04/2019	\$28.93	\$4.70	\$3.14	\$0.00	\$36.77
TELEDATA WIREMAN/INSTALLER/TECHNICIAN <i>OUTSIDE ELECTRICAL WORKERS - EAST LOCAL 104</i>	02/04/2019	\$28.93	\$4.70	\$3.14	\$0.00	\$36.77

Additional Apprentice Information:

Minimum wage rates for apprentices employed on public works projects are listed above as a percentage of the pre-determined hourly wage rate established by the Commissioner under the provisions of the M.G.L. c. 149, ss. 26-27D. Apprentice ratios are established by the Division of Apprenticeship Training pursuant to M.G.L. c. 23, ss. 11E-11L.

All apprentices must be registered with the Division of Apprenticeship Training in accordance with M.G.L. c. 23, ss. 11E-11L.

All steps are six months (1000 hours.)

Ratios are expressed in allowable number of apprentices to journeymen or fraction thereof, unless otherwise specified.

** Multiple ratios are listed in the comment field.

*** APP to JM; 1:1, 2:2, 2:3, 3:4, 4:4, 4:5, 4:6, 5:7, 6:7, 6:8, 6:9, 7:10, 8:10, 8:11, 8:12, 9:13, 10:13, 10:14, etc.

**** APP to JM; 1:1, 1:2, 2:3, 2:4, 3:5, 4:6, 4:7, 5:8, 6:9, 6:10, 7:11, 8:12, 8:13, 9:14, 10:15, 10:16, etc.



MAURA HEALEY
Governor

KIM DRISCOLL
Lt. Governor

THE COMMONWEALTH OF MASSACHUSETTS
EXECUTIVE OFFICE OF LABOR AND WORKFORCE DEVELOPMENT
DEPARTMENT OF LABOR STANDARDS

Prevailing Wage Rates

**As determined by the Director under the provisions of the
Massachusetts General Laws, Chapter 149, Sections 26 to 27H**

LAUREN JONES
Secretary

MICHAEL FLANAGAN
Director

Awarding Authority: Department of Mental Health
Contract Number: 2023-011C **City/Town:** LYNN
Description of Work: Removal of the existing fire alarm system and installation of new, complete, fire alarm systems at 47 Lincoln Ave. Saugus; 80 Nahant St. Lynn; and 960 Humphrey St. Swampscott.
Job Location: Saugus MA 01906; Lynn MA 01902; Swampscott MA 01907

Information about Prevailing Wage Schedules for Awarding Authorities and Contractors

- **The wage rates will remain in effect for the duration of the project, except in the case of multi-year public construction projects. For construction projects lasting longer than one year, awarding authorities must request an updated wage schedule no later than two weeks before the anniversary of the date the contract was executed by the awarding authority and the general contractor.** For multi-year CM AT RISK projects, the awarding authority must request an annual update no later than two weeks before the anniversary date, determined as the earlier of: (a) the execution date of the GMP Amendment, or (b) the execution date of the first amendment to permit procurement of construction services. The annual update requirement is not applicable to 27F "rental of equipment" contracts. **The updated wage schedule must be provided to all contractors, including general and sub-contractors, working on the construction project.**
- This wage schedule applies only to the specific project referenced at the top of this page and uniquely identified by the "Wage Request Number" on all pages of this schedule.
- An Awarding Authority must request an updated wage schedule if it has not opened bids or selected a contractor within 90 days of the date of issuance of the wage schedule. For CM AT RISK projects (bid pursuant to G.L. c.149A), the earlier of: (a) the execution date of the GMP Amendment, or (b) the bid for the first construction scope of work must be within 90-days of the wage schedule issuance date.
- The wage schedule shall be incorporated in any advertisement or call for bids for the project as required by M.G.L. c. 149, § 27. The wage schedule shall be made a part of the contract awarded for the project. The wage schedule must be posted in a conspicuous place at the work site for the life of the project in accordance with M.G.L. c. 149 § 27. The wages listed on the wage schedule must be paid to employees performing construction work on the project whether they are employed by the prime contractor, a filed sub-bidder, or a sub-contractor.
- Apprentices working on the project are required to be registered with the Massachusetts Division of Apprentice Standards (DAS). Apprentices must keep their apprentice identification card on their persons during all work hours on the project. An apprentice registered with DAS may be paid the lower apprentice wage rate at the applicable step as provided on the prevailing wage schedule. **Any apprentice not registered with DAS regardless of whether they are registered with another federal, state, local, or private agency must be paid the journeyworker's rate.**
- Every contractor or subcontractor working on the construction project must submit weekly payroll reports and a Statement of Compliance directly to the awarding authority by mail or email and keep them on file for three years. Each weekly payroll report must contain: the employee's name, address, occupational classification, hours worked, and wages paid. Do not submit weekly payroll reports to DLS. For a sample payroll reporting form go to <http://www.mass.gov/dols/pw>.
- Contractors with questions about the wage rates or classifications included on the wage schedule have an affirmative obligation to inquire with DLS at (617) 626-6953.
- Contractors must obtain the wage schedules from awarding authorities. Failure of a contractor or subcontractor to pay the prevailing wage rates listed on the wage schedule to all employees who perform construction work on the project is a violation of the law and subjects the contractor or subcontractor to civil and criminal penalties.
- Employees not receiving the prevailing wage rate set forth on the wage schedule may file a complaint with the Fair Labor Division of the office of the Attorney General at (617) 727-3465.

Classification	Effective Date	Base Wage	Health	Pension	Supplemental Unemployment	Total Rate
Construction						
(2 AXLE) DRIVER - EQUIPMENT <i>TEAMSTERS JOINT COUNCIL NO. 10 ZONE B</i>	12/01/2021	\$35.95	\$13.41	\$16.01	\$0.00	\$65.37
(3 AXLE) DRIVER - EQUIPMENT <i>TEAMSTERS JOINT COUNCIL NO. 10 ZONE B</i>	12/01/2021	\$36.02	\$13.41	\$16.01	\$0.00	\$65.44
(4 & 5 AXLE) DRIVER - EQUIPMENT <i>TEAMSTERS JOINT COUNCIL NO. 10 ZONE B</i>	12/01/2021	\$36.14	\$13.41	\$16.01	\$0.00	\$65.56
ADS/SUBMERSIBLE PILOT <i>PILE DRIVER LOCAL 56 (ZONE 1)</i>	08/01/2020	\$103.05	\$9.40	\$23.12	\$0.00	\$135.57
For apprentice rates see "Apprentice- PILE DRIVER"						
AIR TRACK OPERATOR <i>LABORERS - ZONE 2</i>	12/01/2022	\$37.91	\$9.10	\$16.64	\$0.00	\$63.65
	06/01/2023	\$38.81	\$9.10	\$16.64	\$0.00	\$64.55
	12/01/2023	\$39.71	\$9.10	\$16.64	\$0.00	\$65.45
For apprentice rates see "Apprentice- LABORER"						
AIR TRACK OPERATOR (HEAVY & HIGHWAY) <i>LABORERS - ZONE 2 (HEAVY & HIGHWAY)</i>	12/01/2022	\$37.31	\$9.35	\$16.89	\$0.00	\$63.55
	06/01/2023	\$38.21	\$9.35	\$16.89	\$0.00	\$64.45
	12/01/2023	\$39.11	\$9.35	\$16.89	\$0.00	\$65.35
	06/01/2024	\$40.44	\$9.35	\$16.89	\$0.00	\$66.68
	12/01/2024	\$41.77	\$9.35	\$16.89	\$0.00	\$68.01
	06/01/2025	\$43.16	\$9.35	\$16.89	\$0.00	\$69.40
	12/01/2025	\$44.54	\$9.35	\$16.89	\$0.00	\$70.78
	06/01/2026	\$45.98	\$9.35	\$16.89	\$0.00	\$72.22
	12/01/2026	\$47.42	\$9.35	\$16.89	\$0.00	\$73.66
For apprentice rates see "Apprentice- LABORER (Heavy and Highway)"						
ASBESTOS REMOVER - PIPE / MECH. EQUIPT. <i>HEAT & FROST INSULATORS LOCAL 6 (BOSTON)</i>	12/01/2020	\$38.10	\$12.80	\$9.45	\$0.00	\$60.35
ASPHALT RAKER <i>LABORERS - ZONE 2</i>	12/01/2022	\$37.41	\$9.10	\$16.64	\$0.00	\$63.15
	06/01/2023	\$38.31	\$9.10	\$16.64	\$0.00	\$64.05
	12/01/2023	\$39.21	\$9.10	\$16.64	\$0.00	\$64.95
For apprentice rates see "Apprentice- LABORER"						
ASPHALT RAKER (HEAVY & HIGHWAY) <i>LABORERS - ZONE 2 (HEAVY & HIGHWAY)</i>	12/01/2022	\$36.81	\$9.35	\$16.89	\$0.00	\$63.05
	06/01/2023	\$37.71	\$9.35	\$16.89	\$0.00	\$63.95
	12/01/2023	\$38.61	\$9.35	\$16.89	\$0.00	\$64.85
	06/01/2024	\$39.94	\$9.35	\$16.89	\$0.00	\$66.18
	12/01/2024	\$41.27	\$9.35	\$16.89	\$0.00	\$67.51
	06/01/2025	\$42.66	\$9.35	\$16.89	\$0.00	\$68.90
	12/01/2025	\$44.04	\$9.35	\$16.89	\$0.00	\$70.28
	06/01/2026	\$45.48	\$9.35	\$16.89	\$0.00	\$71.72
	12/01/2026	\$46.92	\$9.35	\$16.89	\$0.00	\$73.16
For apprentice rates see "Apprentice- LABORER (Heavy and Highway)"						

Classification	Effective Date	Base Wage	Health	Pension	Supplemental Unemployment	Total Rate
ASPHALT/CONCRETE/CRUSHER PLANT-ON SITE <i>OPERATING ENGINEERS LOCAL 4</i>	12/01/2022	\$53.63	\$14.25	\$16.05	\$0.00	\$83.93
	06/01/2023	\$54.88	\$14.25	\$16.05	\$0.00	\$85.18
	12/01/2023	\$56.13	\$14.25	\$16.05	\$0.00	\$86.43
	06/01/2024	\$57.43	\$14.25	\$16.05	\$0.00	\$87.73
	12/01/2024	\$58.88	\$14.25	\$16.05	\$0.00	\$89.18
	06/01/2025	\$60.18	\$14.25	\$16.05	\$0.00	\$90.48
	12/01/2025	\$61.63	\$14.25	\$16.05	\$0.00	\$91.93
	06/01/2026	\$62.93	\$14.25	\$16.05	\$0.00	\$93.23
	12/01/2026	\$64.38	\$14.25	\$16.05	\$0.00	\$94.68
For apprentice rates see "Apprentice- OPERATING ENGINEERS"						
BACKHOE/FRONT-END LOADER <i>OPERATING ENGINEERS LOCAL 4</i>	12/01/2022	\$53.63	\$14.25	\$16.05	\$0.00	\$83.93
	06/01/2023	\$54.88	\$14.25	\$16.05	\$0.00	\$85.18
	12/01/2023	\$56.13	\$14.25	\$16.05	\$0.00	\$86.43
	06/01/2024	\$57.43	\$14.25	\$16.05	\$0.00	\$87.73
	12/01/2024	\$58.88	\$14.25	\$16.05	\$0.00	\$89.18
	06/01/2025	\$60.18	\$14.25	\$16.05	\$0.00	\$90.48
	12/01/2025	\$61.63	\$14.25	\$16.05	\$0.00	\$91.93
	06/01/2026	\$62.93	\$14.25	\$16.05	\$0.00	\$93.23
	12/01/2026	\$64.38	\$14.25	\$16.05	\$0.00	\$94.68
For apprentice rates see "Apprentice- OPERATING ENGINEERS"						
BARCO-TYPE JUMPING TAMPER <i>LABORERS - ZONE 2</i>	12/01/2022	\$37.41	\$9.10	\$16.64	\$0.00	\$63.15
	06/01/2023	\$38.31	\$9.10	\$16.64	\$0.00	\$64.05
	12/01/2023	\$39.21	\$9.10	\$16.64	\$0.00	\$64.95
For apprentice rates see "Apprentice- LABORER"						
BLOCK PAVER, RAMMER / CURB SETTER <i>LABORERS - ZONE 2</i>	12/01/2022	\$37.91	\$9.10	\$16.64	\$0.00	\$63.65
	06/01/2023	\$38.81	\$9.10	\$16.64	\$0.00	\$64.55
	12/01/2023	\$39.71	\$9.10	\$16.64	\$0.00	\$65.45
For apprentice rates see "Apprentice- LABORER"						
BLOCK PAVER, RAMMER / CURB SETTER (HEAVY & HIGHWAY) <i>LABORERS - ZONE 2 (HEAVY & HIGHWAY)</i>	12/01/2022	\$37.31	\$9.35	\$16.89	\$0.00	\$63.55
	06/01/2023	\$38.21	\$9.35	\$16.89	\$0.00	\$64.45
	12/01/2023	\$39.11	\$9.35	\$16.89	\$0.00	\$65.35
	06/01/2024	\$40.44	\$9.35	\$16.89	\$0.00	\$66.68
	12/01/2024	\$41.77	\$9.35	\$16.89	\$0.00	\$68.01
	06/01/2025	\$43.16	\$9.35	\$16.89	\$0.00	\$69.40
	12/01/2025	\$44.54	\$9.35	\$16.89	\$0.00	\$70.78
	06/01/2026	\$45.98	\$9.35	\$16.89	\$0.00	\$72.22
	12/01/2026	\$47.42	\$9.35	\$16.89	\$0.00	\$73.66
For apprentice rates see "Apprentice- LABORER (Heavy and Highway)"						
BOILER MAKER <i>BOILERMAKERS LOCAL 29</i>	01/01/2023	\$47.37	\$7.07	\$20.31	\$0.00	\$74.75
	01/01/2024	\$48.12	\$7.07	\$20.60	\$0.00	\$75.79

Apprentice - BOILERMAKER - Local 29

Effective Date - 01/01/2023

Step	percent	Apprentice Base Wage	Health	Pension	Supplemental Unemployment	Total Rate
1	65	\$30.79	\$7.07	\$13.22	\$0.00	\$51.08
2	65	\$30.79	\$7.07	\$13.22	\$0.00	\$51.08
3	70	\$33.16	\$7.07	\$14.23	\$0.00	\$54.46
4	75	\$35.53	\$7.07	\$15.24	\$0.00	\$57.84
5	80	\$37.90	\$7.07	\$16.25	\$0.00	\$61.22
6	85	\$40.26	\$7.07	\$17.28	\$0.00	\$64.61
7	90	\$42.63	\$7.07	\$18.28	\$0.00	\$67.98
8	95	\$45.00	\$7.07	\$19.32	\$0.00	\$71.39

Effective Date - 01/01/2024

Step	percent	Apprentice Base Wage	Health	Pension	Supplemental Unemployment	Total Rate
1	65	\$31.28	\$7.07	\$13.22	\$0.00	\$51.57
2	65	\$31.28	\$7.07	\$13.22	\$0.00	\$51.57
3	70	\$33.68	\$7.07	\$14.23	\$0.00	\$54.98
4	75	\$36.09	\$7.07	\$15.24	\$0.00	\$58.40
5	80	\$38.50	\$7.07	\$16.25	\$0.00	\$61.82
6	85	\$40.90	\$7.07	\$17.28	\$0.00	\$65.25
7	90	\$43.31	\$7.07	\$18.28	\$0.00	\$68.66
8	95	\$45.71	\$7.07	\$19.32	\$0.00	\$72.10

Notes:

Apprentice to Journeyworker Ratio:1:4

BRICK/STONE/ARTIFICIAL MASONRY (INCL. MASONRY WATERPROOFING)	02/01/2023	\$60.35	\$11.49	\$22.34	\$0.00	\$94.18
BRICKLAYERS LOCAL 3 (LYNN)	08/01/2023	\$62.40	\$11.49	\$22.34	\$0.00	\$96.23
	02/01/2024	\$63.65	\$11.49	\$22.34	\$0.00	\$97.48
	08/01/2024	\$65.75	\$11.49	\$22.34	\$0.00	\$99.58
	02/01/2025	\$67.05	\$11.49	\$22.34	\$0.00	\$100.88
	08/01/2025	\$69.20	\$11.49	\$22.34	\$0.00	\$103.03
	02/01/2026	\$70.55	\$11.49	\$22.34	\$0.00	\$104.38
	08/01/2026	\$72.75	\$11.49	\$22.34	\$0.00	\$106.58
	02/01/2027	\$74.15	\$11.49	\$22.34	\$0.00	\$107.98

Classification	Effective Date	Base Wage	Health	Pension	Supplemental Unemployment	Total Rate
----------------	----------------	-----------	--------	---------	------------------------------	------------

Apprentice - BRICK/PLASTER/CEMENT MASON - Local 3 Lynn

Effective Date - 02/01/2023

Step	percent	Apprentice Base Wage	Health	Pension	Supplemental Unemployment	Total Rate
1	50	\$30.18	\$11.49	\$22.34	\$0.00	\$64.01
2	60	\$36.21	\$11.49	\$22.34	\$0.00	\$70.04
3	70	\$42.25	\$11.49	\$22.34	\$0.00	\$76.08
4	80	\$48.28	\$11.49	\$22.34	\$0.00	\$82.11
5	90	\$54.32	\$11.49	\$22.34	\$0.00	\$88.15

Effective Date - 08/01/2023

Step	percent	Apprentice Base Wage	Health	Pension	Supplemental Unemployment	Total Rate
1	50	\$31.20	\$11.49	\$22.34	\$0.00	\$65.03
2	60	\$37.44	\$11.49	\$22.34	\$0.00	\$71.27
3	70	\$43.68	\$11.49	\$22.34	\$0.00	\$77.51
4	80	\$49.92	\$11.49	\$22.34	\$0.00	\$83.75
5	90	\$56.16	\$11.49	\$22.34	\$0.00	\$89.99

Notes:

Apprentice to Journeyworker Ratio:1:5

BULLDOZER/GRADER/SCRAPER	12/01/2022	\$53.05	\$14.25	\$16.05	\$0.00	\$83.35
OPERATING ENGINEERS LOCAL 4	06/01/2023	\$54.29	\$14.25	\$16.05	\$0.00	\$84.59
	12/01/2023	\$55.53	\$14.25	\$16.05	\$0.00	\$85.83
	06/01/2024	\$56.81	\$14.25	\$16.05	\$0.00	\$87.11
	12/01/2024	\$58.25	\$14.25	\$16.05	\$0.00	\$88.55
	06/01/2025	\$59.53	\$14.25	\$16.05	\$0.00	\$89.83
	12/01/2025	\$60.97	\$14.25	\$16.05	\$0.00	\$91.27
	06/01/2026	\$62.25	\$14.25	\$16.05	\$0.00	\$92.55
	12/01/2026	\$63.69	\$14.25	\$16.05	\$0.00	\$93.99

For apprentice rates see "Apprentice- OPERATING ENGINEERS"

CAISSON & UNDERPINNING BOTTOM MAN	12/01/2022	\$43.73	\$9.35	\$17.97	\$0.00	\$71.05
LABORERS - FOUNDATION AND MARINE	06/01/2023	\$44.73	\$9.35	\$17.97	\$0.00	\$72.05
	12/01/2023	\$45.98	\$9.35	\$17.97	\$0.00	\$73.30
	06/01/2024	\$47.46	\$9.35	\$17.97	\$0.00	\$74.78
	12/01/2024	\$48.93	\$9.35	\$17.97	\$0.00	\$76.25
	06/01/2025	\$50.43	\$9.35	\$17.97	\$0.00	\$77.75
	12/01/2025	\$51.93	\$9.35	\$17.97	\$0.00	\$79.25
	06/01/2026	\$53.48	\$9.35	\$17.97	\$0.00	\$80.80
	12/01/2026	\$54.98	\$9.35	\$17.97	\$0.00	\$82.30

For apprentice rates see "Apprentice- LABORER"

Classification	Effective Date	Base Wage	Health	Pension	Supplemental Unemployment	Total Rate
CAISSON & UNDERPINNING LABORER <i>LABORERS - FOUNDATION AND MARINE</i>	12/01/2022	\$42.58	\$9.35	\$17.97	\$0.00	\$69.90
	06/01/2023	\$43.58	\$9.35	\$17.97	\$0.00	\$70.90
	12/01/2023	\$44.83	\$9.35	\$17.97	\$0.00	\$72.15
	06/01/2024	\$46.31	\$9.35	\$17.97	\$0.00	\$73.63
	12/01/2024	\$47.78	\$9.35	\$17.97	\$0.00	\$75.10
	06/01/2025	\$49.28	\$9.35	\$17.97	\$0.00	\$76.60
	12/01/2025	\$50.78	\$9.35	\$17.97	\$0.00	\$78.10
	06/01/2026	\$52.33	\$9.35	\$17.97	\$0.00	\$79.65
	12/01/2026	\$53.83	\$9.35	\$17.97	\$0.00	\$81.15
For apprentice rates see "Apprentice- LABORER"						
CAISSON & UNDERPINNING TOP MAN <i>LABORERS - FOUNDATION AND MARINE</i>	12/01/2022	\$42.58	\$9.35	\$17.97	\$0.00	\$69.90
	06/01/2023	\$43.58	\$9.35	\$17.97	\$0.00	\$70.90
	12/01/2023	\$44.83	\$9.35	\$17.97	\$0.00	\$72.15
	06/01/2024	\$46.31	\$9.35	\$17.97	\$0.00	\$73.63
	12/01/2024	\$47.78	\$9.35	\$17.97	\$0.00	\$75.10
	06/01/2025	\$49.28	\$9.35	\$17.97	\$0.00	\$76.60
	12/01/2025	\$50.78	\$9.35	\$17.97	\$0.00	\$78.10
	06/01/2026	\$52.33	\$9.35	\$17.97	\$0.00	\$79.65
	12/01/2026	\$53.83	\$9.35	\$17.97	\$0.00	\$81.15
For apprentice rates see "Apprentice- LABORER"						
CARBIDE CORE DRILL OPERATOR <i>LABORERS - ZONE 2</i>	12/01/2022	\$37.41	\$9.10	\$16.64	\$0.00	\$63.15
	06/01/2023	\$38.31	\$9.10	\$16.64	\$0.00	\$64.05
	12/01/2023	\$39.21	\$9.10	\$16.64	\$0.00	\$64.95
For apprentice rates see "Apprentice- LABORER"						
CARPENTER <i>CARPENTERS -ZONE 2 (Eastern Massachusetts)</i>	09/01/2022	\$45.18	\$8.68	\$19.97	\$0.00	\$73.83
	03/01/2023	\$45.78	\$8.68	\$19.97	\$0.00	\$74.43

Classification

Effective Date Base Wage Health Pension Supplemental Unemployment Total Rate

Apprentice - CARPENTER - Zone 2 Eastern MA

Effective Date - 09/01/2022

Step	percent	Apprentice Base Wage	Health	Pension	Supplemental Unemployment	Total Rate
1	50	\$22.59	\$8.68	\$1.73	\$0.00	\$33.00
2	60	\$27.11	\$8.68	\$1.73	\$0.00	\$37.52
3	70	\$31.63	\$8.68	\$14.78	\$0.00	\$55.09
4	75	\$33.89	\$8.68	\$14.78	\$0.00	\$57.35
5	80	\$36.14	\$8.68	\$16.51	\$0.00	\$61.33
6	80	\$36.14	\$8.68	\$16.51	\$0.00	\$61.33
7	90	\$40.66	\$8.68	\$18.24	\$0.00	\$67.58
8	90	\$40.66	\$8.68	\$18.24	\$0.00	\$67.58

Effective Date - 03/01/2023

Step	percent	Apprentice Base Wage	Health	Pension	Supplemental Unemployment	Total Rate
1	50	\$22.89	\$8.68	\$1.73	\$0.00	\$33.30
2	60	\$27.47	\$8.68	\$1.73	\$0.00	\$37.88
3	70	\$32.05	\$8.68	\$14.78	\$0.00	\$55.51
4	75	\$34.34	\$8.68	\$14.78	\$0.00	\$57.80
5	80	\$36.62	\$8.68	\$16.51	\$0.00	\$61.81
6	80	\$36.62	\$8.68	\$16.51	\$0.00	\$61.81
7	90	\$41.20	\$8.68	\$18.24	\$0.00	\$68.12
8	90	\$41.20	\$8.68	\$18.24	\$0.00	\$68.12

Notes:

% Indentured After 10/1/17; 45/45/55/55/70/70/80/80
Step 1&2 \$30.71/ 3&4 \$36.93/ 5&6 \$56.82/ 7&8 \$63.06

Apprentice to Journeyworker Ratio:1:5

CARPENTER WOOD FRAME	04/01/2022	\$23.66	\$7.21	\$4.80	\$0.00	\$35.67
CARPENTERS-ZONE 3 (Wood Frame)	04/01/2023	\$24.16	\$7.21	\$4.80	\$0.00	\$36.17

All Aspects of New Wood Frame Work

Apprentice - CARPENTER (Wood Frame) - Zone 3

Effective Date - 04/01/2022

Step	percent	Apprentice Base Wage	Health	Pension	Supplemental Unemployment	Total Rate
1	60	\$14.20	\$7.21	\$0.00	\$0.00	\$21.41
2	60	\$14.20	\$7.21	\$0.00	\$0.00	\$21.41
3	65	\$15.38	\$7.21	\$0.00	\$0.00	\$22.59
4	70	\$16.56	\$7.21	\$0.00	\$0.00	\$23.77
5	75	\$17.75	\$7.21	\$3.80	\$0.00	\$28.76
6	80	\$18.93	\$7.21	\$3.80	\$0.00	\$29.94
7	85	\$20.11	\$7.21	\$3.80	\$0.00	\$31.12
8	90	\$21.29	\$7.21	\$3.80	\$0.00	\$32.30

Effective Date - 04/01/2023

Step	percent	Apprentice Base Wage	Health	Pension	Supplemental Unemployment	Total Rate
1	60	\$14.50	\$7.21	\$0.00	\$0.00	\$21.71
2	60	\$14.50	\$7.21	\$0.00	\$0.00	\$21.71
3	65	\$15.70	\$7.21	\$0.00	\$0.00	\$22.91
4	70	\$16.91	\$7.21	\$0.00	\$0.00	\$24.12
5	75	\$18.12	\$7.21	\$3.80	\$0.00	\$29.13
6	80	\$19.33	\$7.21	\$3.80	\$0.00	\$30.34
7	85	\$20.54	\$7.21	\$3.80	\$0.00	\$31.55
8	90	\$21.74	\$7.21	\$3.80	\$0.00	\$32.75

Notes:

% Indentured After 10/1/17; 45/45/55/55/70/70/80/80

Step 1&2 \$17.86/ 3&4 \$20.22/ 5&6 \$27.57/ 7&8 \$29.94

Apprentice to Journeyworker Ratio:1:5

CEMENT MASONRY/PLASTERING	01/01/2023	\$49.45	\$12.75	\$22.74	\$0.87	\$85.81
BRICKLAYERS LOCAL 3 (LYNN)	07/01/2023	\$50.59	\$12.75	\$22.74	\$0.87	\$86.95
	01/01/2024	\$51.73	\$12.75	\$22.74	\$0.87	\$88.09

Apprentice - CEMENT MASONRY/PLASTERING - Eastern Mass (Lynn)

Effective Date - 01/01/2023

Step	percent	Apprentice Base Wage	Health	Pension	Supplemental Unemployment	Total Rate
1	50	\$24.73	\$12.75	\$15.49	\$0.00	\$52.97
2	60	\$29.67	\$12.75	\$22.74	\$0.87	\$66.03
3	65	\$32.14	\$12.75	\$22.74	\$0.87	\$68.50
4	70	\$34.62	\$12.75	\$22.74	\$0.87	\$70.98
5	75	\$37.09	\$12.75	\$22.74	\$0.87	\$73.45
6	80	\$39.56	\$12.75	\$22.74	\$0.87	\$75.92
7	90	\$44.51	\$12.75	\$22.74	\$0.87	\$80.87

Effective Date - 07/01/2023

Step	percent	Apprentice Base Wage	Health	Pension	Supplemental Unemployment	Total Rate
1	50	\$25.30	\$12.75	\$15.49	\$0.00	\$53.54
2	60	\$30.35	\$12.75	\$22.74	\$0.87	\$66.71
3	65	\$32.88	\$12.75	\$22.74	\$0.87	\$69.24
4	70	\$35.41	\$12.75	\$22.74	\$0.87	\$71.77
5	75	\$37.94	\$12.75	\$22.74	\$0.87	\$74.30
6	80	\$40.47	\$12.75	\$22.74	\$0.87	\$76.83
7	90	\$45.53	\$12.75	\$22.74	\$0.87	\$81.89

Notes:

Steps 3,4 are 500 hrs. All other steps are 1,000 hrs.

Apprentice to Journeyworker Ratio:1:3

CHAIN SAW OPERATOR	12/01/2022	\$37.41	\$9.10	\$16.64	\$0.00	\$63.15
LABORERS - ZONE 2	06/01/2023	\$38.31	\$9.10	\$16.64	\$0.00	\$64.05
	12/01/2023	\$39.21	\$9.10	\$16.64	\$0.00	\$64.95

For apprentice rates see "Apprentice- LABORER"

CLAM SHELLS/SLURRY BUCKETS/HEADING MACHINES	12/01/2022	\$54.68	\$14.25	\$16.05	\$0.00	\$84.98
OPERATING ENGINEERS LOCAL 4	06/01/2023	\$55.95	\$14.25	\$16.05	\$0.00	\$86.25
	12/01/2023	\$57.23	\$14.25	\$16.05	\$0.00	\$87.53
	06/01/2024	\$58.55	\$14.25	\$16.05	\$0.00	\$88.85
	12/01/2024	\$60.03	\$14.25	\$16.05	\$0.00	\$90.33
	06/01/2025	\$61.36	\$14.25	\$16.05	\$0.00	\$91.66
	12/01/2025	\$62.83	\$14.25	\$16.05	\$0.00	\$93.13
	06/01/2026	\$64.16	\$14.25	\$16.05	\$0.00	\$94.46
	12/01/2026	\$65.64	\$14.25	\$16.05	\$0.00	\$95.94

For apprentice rates see "Apprentice- OPERATING ENGINEERS"

Classification	Effective Date	Base Wage	Health	Pension	Supplemental Unemployment	Total Rate
COMPRESSOR OPERATOR <i>OPERATING ENGINEERS LOCAL 4</i>	12/01/2022	\$35.08	\$14.25	\$16.05	\$0.00	\$65.38
	06/01/2023	\$35.90	\$14.25	\$16.05	\$0.00	\$66.20
	12/01/2023	\$36.72	\$14.25	\$16.05	\$0.00	\$67.02
	06/01/2024	\$37.57	\$14.25	\$16.05	\$0.00	\$67.87
	12/01/2024	\$38.52	\$14.25	\$16.05	\$0.00	\$68.82
	06/01/2025	\$39.37	\$14.25	\$16.05	\$0.00	\$69.67
	12/01/2025	\$40.32	\$14.25	\$16.05	\$0.00	\$70.62
	06/01/2026	\$41.18	\$14.25	\$16.05	\$0.00	\$71.48
	12/01/2026	\$42.13	\$14.25	\$16.05	\$0.00	\$72.43

For apprentice rates see "Apprentice- OPERATING ENGINEERS"

DELEADER (BRIDGE) <i>PAINTERS LOCAL 35 - ZONE 2</i>	01/01/2023	\$56.06	\$8.65	\$23.05	\$0.00	\$87.76
	07/01/2023	\$57.26	\$8.65	\$23.05	\$0.00	\$88.96
	01/01/2024	\$58.46	\$8.65	\$23.05	\$0.00	\$90.16
	07/01/2024	\$59.66	\$8.65	\$23.05	\$0.00	\$91.36
	01/01/2025	\$60.86	\$8.65	\$23.05	\$0.00	\$92.56

Apprentice - PAINTER Local 35 - BRIDGES/TANKS

Effective Date - 01/01/2023

Step	percent	Apprentice Base Wage	Health	Pension	Supplemental Unemployment	Total Rate
1	50	\$28.03	\$8.65	\$0.00	\$0.00	\$36.68
2	55	\$30.83	\$8.65	\$6.27	\$0.00	\$45.75
3	60	\$33.64	\$8.65	\$6.84	\$0.00	\$49.13
4	65	\$36.44	\$8.65	\$7.41	\$0.00	\$52.50
5	70	\$39.24	\$8.65	\$19.63	\$0.00	\$67.52
6	75	\$42.05	\$8.65	\$20.20	\$0.00	\$70.90
7	80	\$44.85	\$8.65	\$20.77	\$0.00	\$74.27
8	90	\$50.45	\$8.65	\$21.91	\$0.00	\$81.01

Effective Date - 07/01/2023

Step	percent	Apprentice Base Wage	Health	Pension	Supplemental Unemployment	Total Rate
1	50	\$28.63	\$8.65	\$0.00	\$0.00	\$37.28
2	55	\$31.49	\$8.65	\$6.27	\$0.00	\$46.41
3	60	\$34.36	\$8.65	\$6.84	\$0.00	\$49.85
4	65	\$37.22	\$8.65	\$7.41	\$0.00	\$53.28
5	70	\$40.08	\$8.65	\$19.63	\$0.00	\$68.36
6	75	\$42.95	\$8.65	\$20.20	\$0.00	\$71.80
7	80	\$45.81	\$8.65	\$20.77	\$0.00	\$75.23
8	90	\$51.53	\$8.65	\$21.91	\$0.00	\$82.09

Notes:

Steps are 750 hrs.

Apprentice to Journeyworker Ratio:1:1

DEMO: ADZEMAN <i>LABORERS - ZONE 2</i>	12/01/2022	\$43.33	\$9.10	\$17.57	\$0.00	\$70.00
	06/01/2023	\$44.33	\$9.10	\$17.57	\$0.00	\$71.00
	12/01/2023	\$45.58	\$9.10	\$17.57	\$0.00	\$72.25

Classification	Effective Date	Base Wage	Health	Pension	Supplemental Unemployment	Total Rate
For apprentice rates see "Apprentice- LABORER"						
DEMO: BACKHOE/LOADER/HAMMER OPERATOR <i>LABORERS - ZONE 2</i>	12/01/2022	\$44.33	\$9.10	\$17.57	\$0.00	\$71.00
	06/01/2023	\$45.33	\$9.10	\$17.57	\$0.00	\$72.00
	12/01/2023	\$46.58	\$9.10	\$17.57	\$0.00	\$73.25
For apprentice rates see "Apprentice- LABORER"						
DEMO: BURNERS <i>LABORERS - ZONE 2</i>	12/01/2022	\$44.08	\$9.10	\$17.57	\$0.00	\$70.75
	06/01/2023	\$45.08	\$9.10	\$17.57	\$0.00	\$71.75
	12/01/2023	\$46.33	\$9.10	\$17.57	\$0.00	\$73.00
For apprentice rates see "Apprentice- LABORER"						
DEMO: CONCRETE CUTTER/SAWYER <i>LABORERS - ZONE 2</i>	12/01/2022	\$44.33	\$9.10	\$17.57	\$0.00	\$71.00
	06/01/2023	\$45.33	\$9.10	\$17.57	\$0.00	\$72.00
	12/01/2023	\$46.58	\$9.10	\$17.57	\$0.00	\$73.25
For apprentice rates see "Apprentice- LABORER"						
DEMO: JACKHAMMER OPERATOR <i>LABORERS - ZONE 2</i>	12/01/2022	\$44.08	\$9.10	\$17.57	\$0.00	\$70.75
	06/01/2023	\$45.08	\$9.10	\$17.57	\$0.00	\$71.75
	12/01/2023	\$46.33	\$9.10	\$17.57	\$0.00	\$73.00
For apprentice rates see "Apprentice- LABORER"						
DEMO: WRECKING LABORER <i>LABORERS - ZONE 2</i>	12/01/2022	\$43.33	\$9.10	\$17.57	\$0.00	\$70.00
	06/01/2023	\$44.33	\$9.10	\$17.57	\$0.00	\$71.00
	12/01/2023	\$45.58	\$9.10	\$17.57	\$0.00	\$72.25
For apprentice rates see "Apprentice- LABORER"						
DIRECTIONAL DRILL MACHINE OPERATOR <i>OPERATING ENGINEERS LOCAL 4</i>	12/01/2022	\$53.05	\$14.25	\$16.05	\$0.00	\$83.35
	06/01/2023	\$54.29	\$14.25	\$16.05	\$0.00	\$84.59
	12/01/2023	\$55.53	\$14.25	\$16.05	\$0.00	\$85.83
	06/01/2024	\$56.81	\$14.25	\$16.05	\$0.00	\$87.11
	12/01/2024	\$58.25	\$14.25	\$16.05	\$0.00	\$88.55
	06/01/2025	\$59.53	\$14.25	\$16.05	\$0.00	\$89.83
	12/01/2025	\$60.97	\$14.25	\$16.05	\$0.00	\$91.27
	06/01/2026	\$62.25	\$14.25	\$16.05	\$0.00	\$92.55
	12/01/2026	\$63.69	\$14.25	\$16.05	\$0.00	\$93.99
For apprentice rates see "Apprentice- OPERATING ENGINEERS"						
DIVER <i>PILE DRIVER LOCAL 56 (ZONE 1)</i>	08/01/2020	\$68.70	\$9.40	\$23.12	\$0.00	\$101.22
For apprentice rates see "Apprentice- PILE DRIVER"						
DIVER TENDER <i>PILE DRIVER LOCAL 56 (ZONE 1)</i>	08/01/2020	\$49.07	\$9.40	\$23.12	\$0.00	\$81.59
For apprentice rates see "Apprentice- PILE DRIVER"						
DIVER TENDER (EFFLUENT) <i>PILE DRIVER LOCAL 56 (ZONE 1)</i>	08/01/2020	\$73.60	\$9.40	\$23.12	\$0.00	\$106.12
For apprentice rates see "Apprentice- PILE DRIVER"						
DIVER/SLURRY (EFFLUENT) <i>PILE DRIVER LOCAL 56 (ZONE 1)</i>	08/01/2020	\$103.05	\$9.40	\$23.12	\$0.00	\$135.57
For apprentice rates see "Apprentice- PILE DRIVER"						
DRAWBRIDGE OPERATOR (Construction) <i>DRAWBRIDGE - SEIU LOCAL 888</i>	07/01/2020	\$26.77	\$6.67	\$3.93	\$0.16	\$37.53
ELECTRICIAN <i>ELECTRICIANS LOCAL 103</i>	09/01/2022	\$58.28	\$13.00	\$21.35	\$0.00	\$92.63
	03/01/2023	\$59.23	\$13.00	\$21.63	\$0.00	\$93.86

Classification

Effective Date Base Wage Health Pension Supplemental Unemployment Total Rate

Apprentice - ELECTRICIAN - Local 103

Effective Date - 09/01/2022

Step	percent	Apprentice Base Wage	Health	Pension	Supplemental Unemployment	Total Rate
1	40	\$23.31	\$13.00	\$0.70	\$0.00	\$37.01
2	40	\$23.31	\$13.00	\$0.70	\$0.00	\$37.01
3	45	\$26.23	\$13.00	\$15.87	\$0.00	\$55.10
4	45	\$26.23	\$13.00	\$15.87	\$0.00	\$55.10
5	50	\$29.14	\$13.00	\$16.36	\$0.00	\$58.50
6	55	\$32.05	\$13.00	\$16.86	\$0.00	\$61.91
7	60	\$34.97	\$13.00	\$17.36	\$0.00	\$65.33
8	65	\$37.88	\$13.00	\$17.86	\$0.00	\$68.74
9	70	\$40.80	\$13.00	\$18.35	\$0.00	\$72.15
10	75	\$43.71	\$13.00	\$18.86	\$0.00	\$75.57

Effective Date - 03/01/2023

Step	percent	Apprentice Base Wage	Health	Pension	Supplemental Unemployment	Total Rate
1	40	\$23.69	\$13.00	\$0.71	\$0.00	\$37.40
2	40	\$23.69	\$13.00	\$0.71	\$0.00	\$37.40
3	45	\$26.65	\$13.00	\$16.13	\$0.00	\$55.78
4	45	\$26.65	\$13.00	\$16.13	\$0.00	\$55.78
5	50	\$29.62	\$13.00	\$16.63	\$0.00	\$59.25
6	55	\$32.58	\$13.00	\$17.13	\$0.00	\$62.71
7	60	\$35.54	\$13.00	\$17.63	\$0.00	\$66.17
8	65	\$38.50	\$13.00	\$18.13	\$0.00	\$69.63
9	70	\$41.46	\$13.00	\$18.62	\$0.00	\$73.08
10	75	\$44.42	\$13.00	\$19.13	\$0.00	\$76.55

Notes :

App Prior 1/1/03; 30/35/40/45/50/55/65/70/75/80

Apprentice to Journeyworker Ratio:2:3***

ELEVATOR CONSTRUCTOR	01/01/2022	\$65.62	\$16.03	\$20.21	\$0.00	\$101.86
ELEVATOR CONSTRUCTORS LOCAL 4						

Classification	Effective Date	Base Wage	Health	Pension	Supplemental Unemployment	Total Rate
Apprentice - ELEVATOR CONSTRUCTOR - Local 4						
Effective Date - 01/01/2022						
Step	percent	Apprentice Base Wage	Health	Pension	Supplemental Unemployment	Total Rate
1	50	\$32.81	\$16.03	\$0.00	\$0.00	\$48.84
2	55	\$36.09	\$16.03	\$20.21	\$0.00	\$72.33
3	65	\$42.65	\$16.03	\$20.21	\$0.00	\$78.89
4	70	\$45.93	\$16.03	\$20.21	\$0.00	\$82.17
5	80	\$52.50	\$16.03	\$20.21	\$0.00	\$88.74
Notes: Steps 1-2 are 6 mos.; Steps 3-5 are 1 year						
Apprentice to Journeyworker Ratio:1:1						
ELEVATOR CONSTRUCTOR HELPER <i>ELEVATOR CONSTRUCTORS LOCAL 4</i>	01/01/2022	\$45.93	\$16.03	\$20.21	\$0.00	\$82.17
For apprentice rates see "Apprentice - ELEVATOR CONSTRUCTOR"						
FENCE & GUARD RAIL ERECTOR (HEAVY & HIGHWAY) <i>LABORERS - ZONE 2 (HEAVY & HIGHWAY)</i>	12/01/2022	\$36.81	\$9.35	\$16.89	\$0.00	\$63.05
	06/01/2023	\$37.71	\$9.35	\$16.89	\$0.00	\$63.95
	12/01/2023	\$38.61	\$9.35	\$16.89	\$0.00	\$64.85
	06/01/2024	\$39.94	\$9.35	\$16.89	\$0.00	\$66.18
	12/01/2024	\$41.27	\$9.35	\$16.89	\$0.00	\$67.51
	06/01/2025	\$42.66	\$9.35	\$16.89	\$0.00	\$68.90
	12/01/2025	\$44.04	\$9.35	\$16.89	\$0.00	\$70.28
	06/01/2026	\$45.48	\$9.35	\$16.89	\$0.00	\$71.72
	12/01/2026	\$46.92	\$9.35	\$16.89	\$0.00	\$73.16
For apprentice rates see "Apprentice- LABORER (Heavy and Highway)"						
FIELD ENG.INST.PERSON-BLDG,SITE,HVY/HWY <i>OPERATING ENGINEERS LOCAL 4</i>	11/05/2022	\$48.67	\$14.25	\$16.05	\$0.00	\$78.97
	05/01/2023	\$49.91	\$14.25	\$16.05	\$0.00	\$80.21
	11/01/2023	\$51.15	\$14.25	\$16.05	\$0.00	\$81.45
	05/01/2024	\$52.39	\$14.25	\$16.05	\$0.00	\$82.69
	11/01/2024	\$53.68	\$14.25	\$16.05	\$0.00	\$83.98
	05/01/2025	\$55.12	\$14.25	\$16.05	\$0.00	\$85.42
	11/01/2025	\$56.41	\$14.25	\$16.05	\$0.00	\$86.71
	05/01/2026	\$57.85	\$14.25	\$16.05	\$0.00	\$88.15
	11/01/2026	\$59.14	\$14.25	\$16.05	\$0.00	\$89.44
	05/01/2027	\$60.57	\$14.25	\$16.05	\$0.00	\$90.87
For apprentice rates see "Apprentice- OPERATING ENGINEERS"						

Classification	Effective Date	Base Wage	Health	Pension	Supplemental Unemployment	Total Rate
FIELD ENG.PARTY CHIEF-BLDG,SITE,HVY/HWY <i>OPERATING ENGINEERS LOCAL 4</i>	11/01/2022	\$50.22	\$14.25	\$16.05	\$0.00	\$80.52
	05/01/2023	\$51.47	\$14.25	\$16.05	\$0.00	\$81.77
	11/01/2023	\$52.72	\$14.25	\$16.05	\$0.00	\$83.02
	05/01/2024	\$53.97	\$14.25	\$16.05	\$0.00	\$84.27
	11/01/2024	\$55.27	\$14.25	\$16.05	\$0.00	\$85.57
	05/01/2025	\$56.72	\$14.25	\$16.05	\$0.00	\$87.02
	11/01/2025	\$58.02	\$14.25	\$16.05	\$0.00	\$88.32
	05/01/2026	\$59.47	\$14.25	\$16.05	\$0.00	\$89.77
	11/01/2026	\$60.77	\$14.25	\$16.05	\$0.00	\$91.07
	05/01/2027	\$62.22	\$14.25	\$16.05	\$0.00	\$92.52
For apprentice rates see "Apprentice- OPERATING ENGINEERS"						
FIELD ENG.ROD PERSON-BLDG,SITE,HVY/HWY <i>OPERATING ENGINEERS LOCAL 4</i>	11/01/2022	\$24.31	\$14.25	\$16.05	\$0.00	\$54.61
	05/01/2023	\$25.05	\$14.25	\$16.05	\$0.00	\$55.35
	11/01/2023	\$25.78	\$14.25	\$16.05	\$0.00	\$56.08
	05/01/2024	\$26.51	\$14.25	\$16.05	\$0.00	\$56.81
	11/01/2024	\$27.27	\$14.25	\$16.05	\$0.00	\$57.57
	05/01/2025	\$28.12	\$14.25	\$16.05	\$0.00	\$58.42
	11/01/2025	\$28.88	\$14.25	\$16.05	\$0.00	\$59.18
	05/01/2026	\$29.73	\$14.25	\$16.05	\$0.00	\$60.03
	11/01/2026	\$30.49	\$14.25	\$16.05	\$0.00	\$60.79
	05/01/2027	\$31.34	\$14.25	\$16.05	\$0.00	\$61.64
For apprentice rates see "Apprentice- OPERATING ENGINEERS"						
FIRE ALARM INSTALLER <i>ELECTRICIANS LOCAL 103</i>	09/01/2022	\$58.28	\$13.00	\$21.35	\$0.00	\$92.63
	03/01/2023	\$59.23	\$13.00	\$21.63	\$0.00	\$93.86
For apprentice rates see "Apprentice- ELECTRICIAN"						
FIRE ALARM REPAIR / MAINTENANCE / COMMISSIONING <i>ELECTRICIANS LOCAL 103</i>	09/01/2022	\$46.42	\$13.00	\$18.87	\$0.00	\$78.29
	03/01/2023	\$48.34	\$13.00	\$19.01	\$0.00	\$80.35
For apprentice rates see "Apprentice- TELECOMMUNICATIONS TECHNICIAN"						
FIREMAN (ASST. ENGINEER) <i>OPERATING ENGINEERS LOCAL 4</i>	12/01/2022	\$43.54	\$14.25	\$16.05	\$0.00	\$73.84
	06/01/2023	\$44.56	\$14.25	\$16.05	\$0.00	\$74.86
	12/01/2023	\$45.57	\$14.25	\$16.05	\$0.00	\$75.87
	06/01/2024	\$46.63	\$14.25	\$16.05	\$0.00	\$76.93
	12/01/2024	\$47.81	\$14.25	\$16.05	\$0.00	\$78.11
	06/01/2025	\$48.87	\$14.25	\$16.05	\$0.00	\$79.17
	12/01/2025	\$50.04	\$14.25	\$16.05	\$0.00	\$80.34
	06/01/2026	\$51.10	\$14.25	\$16.05	\$0.00	\$81.40
	12/01/2026	\$52.28	\$14.25	\$16.05	\$0.00	\$82.58
For apprentice rates see "Apprentice- OPERATING ENGINEERS"						

Classification	Effective Date	Base Wage	Health	Pension	Supplemental Unemployment	Total Rate
FLAGGER & SIGNALER (HEAVY & HIGHWAY) <i>LABORERS - ZONE 2 (HEAVY & HIGHWAY)</i>	12/01/2022	\$25.23	\$9.35	\$16.89	\$0.00	\$51.47
	06/01/2023	\$25.98	\$9.35	\$16.89	\$0.00	\$52.22
	12/01/2023	\$25.98	\$9.35	\$16.89	\$0.00	\$52.22
	06/01/2024	\$27.01	\$9.35	\$16.89	\$0.00	\$53.25
	12/01/2024	\$27.01	\$9.35	\$16.89	\$0.00	\$53.25
	06/01/2025	\$28.09	\$9.35	\$16.89	\$0.00	\$54.33
	12/01/2025	\$28.09	\$9.35	\$16.89	\$0.00	\$54.33
	06/01/2026	\$29.21	\$9.35	\$16.89	\$0.00	\$55.45
	12/01/2026	\$29.21	\$9.35	\$16.89	\$0.00	\$55.45

For apprentice rates see "Apprentice- LABORER (Heavy and Highway)

FLOORCOVERER <i>FLOORCOVERERS LOCAL 2168 ZONE I</i>	03/01/2022	\$49.93	\$8.68	\$20.27	\$0.00	\$78.88
--	------------	---------	--------	---------	--------	---------

Apprentice - FLOORCOVERER - Local 2168 Zone I

Effective Date - 03/01/2022

Step	percent	Apprentice Base Wage	Health	Pension	Supplemental Unemployment	Total Rate
1	50	\$24.97	\$8.68	\$1.79	\$0.00	\$35.44
2	55	\$27.46	\$8.68	\$1.79	\$0.00	\$37.93
3	60	\$29.96	\$8.68	\$14.90	\$0.00	\$53.54
4	65	\$32.45	\$8.68	\$14.90	\$0.00	\$56.03
5	70	\$34.95	\$8.68	\$16.69	\$0.00	\$60.32
6	75	\$37.45	\$8.68	\$16.69	\$0.00	\$62.82
7	80	\$39.94	\$8.68	\$18.48	\$0.00	\$67.10
8	85	\$42.44	\$8.68	\$18.48	\$0.00	\$69.60

Notes: Steps are 750 hrs.
% After 10/1/17; 45/45/55/55/70/70/80/80 (1500hr Steps)
Step 1&2 \$32.94/ 3&4 \$39.66/ 5&6 \$60.32/ 7&8 \$67.10

Apprentice to Journeyworker Ratio:1:1

FORK LIFT/CHERRY PICKER <i>OPERATING ENGINEERS LOCAL 4</i>	12/01/2022	\$53.63	\$14.25	\$16.05	\$0.00	\$83.93
	06/01/2023	\$54.88	\$14.25	\$16.05	\$0.00	\$85.18
	12/01/2023	\$56.13	\$14.25	\$16.05	\$0.00	\$86.43
	06/01/2024	\$57.43	\$14.25	\$16.05	\$0.00	\$87.73
	12/01/2024	\$58.88	\$14.25	\$16.05	\$0.00	\$89.18
	06/01/2025	\$60.18	\$14.25	\$16.05	\$0.00	\$90.48
	12/01/2025	\$61.63	\$14.25	\$16.05	\$0.00	\$91.93
	06/01/2026	\$62.93	\$14.25	\$16.05	\$0.00	\$93.23
	12/01/2026	\$64.38	\$14.25	\$16.05	\$0.00	\$94.68

For apprentice rates see "Apprentice- OPERATING ENGINEERS"

Classification	Effective Date	Base Wage	Health	Pension	Supplemental Unemployment	Total Rate
GENERATOR/LIGHTING PLANT/HEATERS <i>OPERATING ENGINEERS LOCAL 4</i>	12/01/2022	\$35.08	\$14.25	\$16.05	\$0.00	\$65.38
	06/01/2023	\$35.90	\$14.25	\$16.05	\$0.00	\$66.20
	12/01/2023	\$36.72	\$14.25	\$16.05	\$0.00	\$67.02
	06/01/2024	\$37.57	\$14.25	\$16.05	\$0.00	\$67.87
	12/01/2024	\$38.52	\$14.25	\$16.05	\$0.00	\$68.82
	06/01/2025	\$39.37	\$14.25	\$16.05	\$0.00	\$69.67
	12/01/2025	\$40.32	\$14.25	\$16.05	\$0.00	\$70.62
	06/01/2026	\$41.18	\$14.25	\$16.05	\$0.00	\$71.48
	12/01/2026	\$42.13	\$14.25	\$16.05	\$0.00	\$72.43

For apprentice rates see "Apprentice- OPERATING ENGINEERS"

GLAZIER (GLASS PLANK/AIR BARRIER/INTERIOR SYSTEMS) <i>GLAZIERS LOCAL 35 (ZONE 2)</i>	01/01/2023	\$45.56	\$8.65	\$23.05	\$0.00	\$77.26
	07/01/2023	\$46.76	\$8.65	\$23.05	\$0.00	\$78.46
	01/01/2024	\$47.96	\$8.65	\$23.05	\$0.00	\$79.66
	07/01/2024	\$49.16	\$8.65	\$23.05	\$0.00	\$80.86
	01/01/2025	\$50.36	\$8.65	\$23.05	\$0.00	\$82.06

Apprentice - GLAZIER - Local 35 Zone 2

Effective Date - 01/01/2023

Step	percent	Apprentice Base Wage	Health	Pension	Supplemental Unemployment	Total Rate
1	50	\$22.78	\$8.65	\$0.00	\$0.00	\$31.43
2	55	\$25.06	\$8.65	\$6.27	\$0.00	\$39.98
3	60	\$27.34	\$8.65	\$6.84	\$0.00	\$42.83
4	65	\$29.61	\$8.65	\$7.41	\$0.00	\$45.67
5	70	\$31.89	\$8.65	\$19.63	\$0.00	\$60.17
6	75	\$34.17	\$8.65	\$20.20	\$0.00	\$63.02
7	80	\$36.45	\$8.65	\$20.77	\$0.00	\$65.87
8	90	\$41.00	\$8.65	\$21.91	\$0.00	\$71.56

Effective Date - 07/01/2023

Step	percent	Apprentice Base Wage	Health	Pension	Supplemental Unemployment	Total Rate
1	50	\$23.38	\$8.65	\$0.00	\$0.00	\$32.03
2	55	\$25.72	\$8.65	\$6.27	\$0.00	\$40.64
3	60	\$28.06	\$8.65	\$6.84	\$0.00	\$43.55
4	65	\$30.39	\$8.65	\$7.41	\$0.00	\$46.45
5	70	\$32.73	\$8.65	\$19.63	\$0.00	\$61.01
6	75	\$35.07	\$8.65	\$20.20	\$0.00	\$63.92
7	80	\$37.41	\$8.65	\$20.77	\$0.00	\$66.83
8	90	\$42.08	\$8.65	\$21.91	\$0.00	\$72.64

Notes:

Steps are 750 hrs.

Apprentice to Journeyworker Ratio:1:1

Classification	Effective Date	Base Wage	Health	Pension	Supplemental Unemployment	Total Rate
HOISTING ENGINEER/CRANES/GRADALLS <i>OPERATING ENGINEERS LOCAL 4</i>	12/01/2022	\$53.63	\$14.25	\$16.05	\$0.00	\$83.93
	06/01/2023	\$54.88	\$14.25	\$16.05	\$0.00	\$85.18
	12/01/2023	\$56.13	\$14.25	\$16.05	\$0.00	\$86.43
	06/01/2024	\$57.43	\$14.25	\$16.05	\$0.00	\$87.73
	12/01/2024	\$58.88	\$14.25	\$16.05	\$0.00	\$89.18
	06/01/2025	\$60.18	\$14.25	\$16.05	\$0.00	\$90.48
	12/01/2025	\$61.63	\$14.25	\$16.05	\$0.00	\$91.93
	06/01/2026	\$62.93	\$14.25	\$16.05	\$0.00	\$93.23
	12/01/2026	\$64.38	\$14.25	\$16.05	\$0.00	\$94.68

Apprentice - OPERATING ENGINEERS - Local 4

Effective Date - 12/01/2022

Step	percent	Apprentice Base Wage	Health	Pension	Supplemental Unemployment	Total Rate
1	55	\$29.50	\$14.25	\$0.00	\$0.00	\$43.75
2	60	\$32.18	\$14.25	\$16.05	\$0.00	\$62.48
3	65	\$34.86	\$14.25	\$16.05	\$0.00	\$65.16
4	70	\$37.54	\$14.25	\$16.05	\$0.00	\$67.84
5	75	\$40.22	\$14.25	\$16.05	\$0.00	\$70.52
6	80	\$42.90	\$14.25	\$16.05	\$0.00	\$73.20
7	85	\$45.59	\$14.25	\$16.05	\$0.00	\$75.89
8	90	\$48.27	\$14.25	\$16.05	\$0.00	\$78.57

Effective Date - 06/01/2023

Step	percent	Apprentice Base Wage	Health	Pension	Supplemental Unemployment	Total Rate
1	55	\$30.18	\$14.25	\$0.00	\$0.00	\$44.43
2	60	\$32.93	\$14.25	\$16.05	\$0.00	\$63.23
3	65	\$35.67	\$14.25	\$16.05	\$0.00	\$65.97
4	70	\$38.42	\$14.25	\$16.05	\$0.00	\$68.72
5	75	\$41.16	\$14.25	\$16.05	\$0.00	\$71.46
6	80	\$43.90	\$14.25	\$16.05	\$0.00	\$74.20
7	85	\$46.65	\$14.25	\$16.05	\$0.00	\$76.95
8	90	\$49.39	\$14.25	\$16.05	\$0.00	\$79.69

Notes:

Apprentice to Journeyworker Ratio:1:6

HVAC (DUCTWORK) <i>SHEETMETAL WORKERS LOCAL 17 - A</i>	02/01/2023	\$55.31	\$14.11	\$26.64	\$2.83	\$98.89
	08/01/2023	\$57.01	\$14.11	\$26.64	\$2.83	\$100.59
	02/01/2024	\$58.71	\$14.11	\$26.64	\$2.83	\$102.29
	08/01/2024	\$60.46	\$14.11	\$26.64	\$2.83	\$104.04
	02/01/2025	\$62.21	\$14.11	\$26.64	\$2.83	\$105.79
	08/01/2025	\$64.06	\$14.11	\$26.64	\$2.83	\$107.64
	02/01/2026	\$66.01	\$14.11	\$26.64	\$2.83	\$109.59

For apprentice rates see "Apprentice- SHEET METAL WORKER"

Classification	Effective Date	Base Wage	Health	Pension	Supplemental Unemployment	Total Rate
HVAC (ELECTRICAL CONTROLS) <i>ELECTRICIANS LOCAL 103</i>	09/01/2022	\$58.28	\$13.00	\$21.35	\$0.00	\$92.63
For apprentice rates see "Apprentice- ELECTRICIAN"	03/01/2023	\$59.23	\$13.00	\$21.63	\$0.00	\$93.86
HVAC (TESTING AND BALANCING - AIR) <i>SHEETMETAL WORKERS LOCAL 17 - A</i>	02/01/2023	\$55.31	\$14.11	\$26.64	\$2.83	\$98.89
	08/01/2023	\$57.01	\$14.11	\$26.64	\$2.83	\$100.59
	02/01/2024	\$58.71	\$14.11	\$26.64	\$2.83	\$102.29
	08/01/2024	\$60.46	\$14.11	\$26.64	\$2.83	\$104.04
	02/01/2025	\$62.21	\$14.11	\$26.64	\$2.83	\$105.79
	08/01/2025	\$64.06	\$14.11	\$26.64	\$2.83	\$107.64
	02/01/2026	\$66.01	\$14.11	\$26.64	\$2.83	\$109.59
For apprentice rates see "Apprentice- SHEET METAL WORKER"						
HVAC (TESTING AND BALANCING -WATER) <i>PIPEFITTERS LOCAL 537</i>	03/01/2021	\$57.94	\$11.70	\$20.24	\$0.00	\$89.88
For apprentice rates see "Apprentice- PIPEFITTER" or "PLUMBER/PIPEFITTER"						
HVAC MECHANIC <i>PIPEFITTERS LOCAL 537</i>	03/01/2021	\$57.94	\$11.70	\$20.24	\$0.00	\$89.88
For apprentice rates see "Apprentice- PIPEFITTER" or "PLUMBER/PIPEFITTER"						
HYDRAULIC DRILLS <i>LABORERS - ZONE 2</i>	12/01/2022	\$37.91	\$9.10	\$16.64	\$0.00	\$63.65
	06/01/2023	\$38.81	\$9.10	\$16.64	\$0.00	\$64.55
	12/01/2023	\$39.71	\$9.10	\$16.64	\$0.00	\$65.45
For apprentice rates see "Apprentice- LABORER"						
HYDRAULIC DRILLS (HEAVY & HIGHWAY) <i>LABORERS - ZONE 2 (HEAVY & HIGHWAY)</i>	12/01/2022	\$37.31	\$9.35	\$16.89	\$0.00	\$63.55
	06/01/2023	\$38.21	\$9.35	\$16.89	\$0.00	\$64.45
	12/01/2023	\$39.11	\$9.35	\$16.89	\$0.00	\$65.35
	06/01/2024	\$40.44	\$9.35	\$16.89	\$0.00	\$66.68
	12/01/2024	\$41.77	\$9.35	\$16.89	\$0.00	\$68.01
	06/01/2025	\$43.16	\$9.35	\$16.89	\$0.00	\$69.40
	12/01/2025	\$44.54	\$9.35	\$16.89	\$0.00	\$70.78
	06/01/2026	\$45.98	\$9.35	\$16.89	\$0.00	\$72.22
	12/01/2026	\$47.42	\$9.35	\$16.89	\$0.00	\$73.66
For apprentice rates see "Apprentice- LABORER (Heavy and Highway)"						
INSULATOR (PIPES & TANKS) <i>HEAT & FROST INSULATORS LOCAL 6 (BOSTON)</i>	09/01/2022	\$53.85	\$13.80	\$17.14	\$0.00	\$84.79

Apprentice - ASBESTOS INSULATOR (Pipes & Tanks) - Local 6 Boston

Effective Date - 09/01/2022

Step	percent	Apprentice Base Wage	Health	Pension	Supplemental Unemployment	Total Rate
1	50	\$26.93	\$13.80	\$12.42	\$0.00	\$53.15
2	60	\$32.31	\$13.80	\$13.36	\$0.00	\$59.47
3	70	\$37.70	\$13.80	\$14.31	\$0.00	\$65.81
4	80	\$43.08	\$13.80	\$15.25	\$0.00	\$72.13

Notes:

Steps are 1 year

Apprentice to Journeyworker Ratio:1:4

Classification	Effective Date	Base Wage	Health	Pension	Supplemental Unemployment	Total Rate
IRONWORKER/WELDER <i>IRONWORKERS LOCAL 7 (BOSTON AREA)</i>	09/16/2022	\$51.59	\$8.25	\$26.70	\$0.00	\$86.54

Apprentice - IRONWORKER - Local 7 Boston

Effective Date - 09/16/2022

Step	percent	Apprentice Base Wage	Health	Pension	Supplemental Unemployment	Total Rate
1	60	\$30.95	\$8.25	\$26.70	\$0.00	\$65.90
2	70	\$36.11	\$8.25	\$26.70	\$0.00	\$71.06
3	75	\$38.69	\$8.25	\$26.70	\$0.00	\$73.64
4	80	\$41.27	\$8.25	\$26.70	\$0.00	\$76.22
5	85	\$43.85	\$8.25	\$26.70	\$0.00	\$78.80
6	90	\$46.43	\$8.25	\$26.70	\$0.00	\$81.38

Notes:

Apprentice to Journeyworker Ratio:1:4

JACKHAMMER & PAVING BREAKER OPERATOR <i>LABORERS - ZONE 2</i>	12/01/2022	\$37.41	\$9.10	\$16.64	\$0.00	\$63.15
	06/01/2023	\$38.31	\$9.10	\$16.64	\$0.00	\$64.05
	12/01/2023	\$39.21	\$9.10	\$16.64	\$0.00	\$64.95

For apprentice rates see "Apprentice- LABORER"

LABORER <i>LABORERS - ZONE 2</i>	12/01/2022	\$37.16	\$9.10	\$16.64	\$0.00	\$62.90
	06/01/2023	\$38.06	\$9.10	\$16.64	\$0.00	\$63.80
	12/01/2023	\$38.96	\$9.10	\$16.64	\$0.00	\$64.70

Apprentice - LABORER - Zone 2

Effective Date - 12/01/2022

Step	percent	Apprentice Base Wage	Health	Pension	Supplemental Unemployment	Total Rate
1	60	\$22.30	\$9.10	\$16.64	\$0.00	\$48.04
2	70	\$26.01	\$9.10	\$16.64	\$0.00	\$51.75
3	80	\$29.73	\$9.10	\$16.64	\$0.00	\$55.47
4	90	\$33.44	\$9.10	\$16.64	\$0.00	\$59.18

Effective Date - 06/01/2023

Step	percent	Apprentice Base Wage	Health	Pension	Supplemental Unemployment	Total Rate
1	60	\$22.84	\$9.10	\$16.64	\$0.00	\$48.58
2	70	\$26.64	\$9.10	\$16.64	\$0.00	\$52.38
3	80	\$30.45	\$9.10	\$16.64	\$0.00	\$56.19
4	90	\$34.25	\$9.10	\$16.64	\$0.00	\$59.99

Notes:

Apprentice to Journeyworker Ratio:1:5

Classification	Effective Date	Base Wage	Health	Pension	Supplemental Unemployment	Total Rate
LABORER (HEAVY & HIGHWAY)	12/01/2022	\$36.56	\$9.35	\$16.89	\$0.00	\$62.80
LABORERS - ZONE 2 (HEAVY & HIGHWAY)	06/01/2023	\$37.46	\$9.35	\$16.89	\$0.00	\$63.70
	12/01/2023	\$38.36	\$9.35	\$16.89	\$0.00	\$64.60
	06/01/2024	\$39.69	\$9.35	\$16.89	\$0.00	\$65.93
	12/01/2024	\$41.02	\$9.35	\$16.89	\$0.00	\$67.26
	06/01/2025	\$42.41	\$9.35	\$16.89	\$0.00	\$68.65
	12/01/2025	\$43.79	\$9.35	\$16.89	\$0.00	\$70.03
	06/01/2026	\$45.23	\$9.35	\$16.89	\$0.00	\$71.47
	12/01/2026	\$46.67	\$9.35	\$16.89	\$0.00	\$72.91

Apprentice - LABORER (Heavy & Highway) - Zone 2

Effective Date - 12/01/2022

Step	percent	Apprentice Base Wage	Health	Pension	Supplemental Unemployment	Total Rate
1	60	\$21.94	\$9.35	\$16.89	\$0.00	\$48.18
2	70	\$25.59	\$9.35	\$16.89	\$0.00	\$51.83
3	80	\$29.25	\$9.35	\$16.89	\$0.00	\$55.49
4	90	\$32.90	\$9.35	\$16.89	\$0.00	\$59.14

Effective Date - 06/01/2023

Step	percent	Apprentice Base Wage	Health	Pension	Supplemental Unemployment	Total Rate
1	60	\$22.48	\$9.35	\$16.89	\$0.00	\$48.72
2	70	\$26.22	\$9.35	\$16.89	\$0.00	\$52.46
3	80	\$29.97	\$9.35	\$16.89	\$0.00	\$56.21
4	90	\$33.71	\$9.35	\$16.89	\$0.00	\$59.95

Notes:

Apprentice to Journeyworker Ratio:1:5

LABORER: CARPENTER TENDER	12/01/2022	\$37.16	\$9.10	\$16.64	\$0.00	\$62.90
LABORERS - ZONE 2	06/01/2023	\$38.06	\$9.10	\$16.64	\$0.00	\$63.80
	12/01/2023	\$38.96	\$9.10	\$16.64	\$0.00	\$64.70
For apprentice rates see "Apprentice- LABORER"						
LABORER: CEMENT FINISHER TENDER	12/01/2022	\$37.16	\$9.10	\$16.64	\$0.00	\$62.90
LABORERS - ZONE 2	06/01/2023	\$38.06	\$9.10	\$16.64	\$0.00	\$63.80
	12/01/2023	\$38.96	\$9.10	\$16.64	\$0.00	\$64.70
For apprentice rates see "Apprentice- LABORER"						
LABORER: HAZARDOUS WASTE/ASBESTOS REMOVER	12/01/2022	\$37.25	\$9.10	\$16.70	\$0.00	\$63.05
LABORERS - ZONE 2	06/01/2023	\$38.15	\$9.10	\$16.70	\$0.00	\$63.95
	12/01/2023	\$39.05	\$9.10	\$16.70	\$0.00	\$64.85
For apprentice rates see "Apprentice- LABORER"						
LABORER: MASON TENDER	12/01/2022	\$37.41	\$9.10	\$16.64	\$0.00	\$63.15
LABORERS - ZONE 2	06/01/2023	\$38.31	\$9.10	\$16.64	\$0.00	\$64.05
	12/01/2023	\$39.21	\$9.10	\$16.64	\$0.00	\$64.95
For apprentice rates see "Apprentice- LABORER"						

Classification	Effective Date	Base Wage	Health	Pension	Supplemental Unemployment	Total Rate
LABORER: MASON TENDER (HEAVY & HIGHWAY) <i>LABORERS - ZONE 2 (HEAVY & HIGHWAY)</i>	12/01/2022	\$36.81	\$9.35	\$16.89	\$0.00	\$63.05
	06/01/2023	\$37.71	\$9.35	\$16.89	\$0.00	\$63.95
	12/01/2023	\$38.61	\$9.35	\$16.89	\$0.00	\$64.85
	06/01/2024	\$39.94	\$9.35	\$16.89	\$0.00	\$66.18
	12/01/2024	\$41.27	\$9.35	\$16.89	\$0.00	\$67.51
	06/01/2025	\$42.66	\$9.35	\$16.89	\$0.00	\$68.90
	12/01/2025	\$44.04	\$9.35	\$16.89	\$0.00	\$70.28
	06/01/2026	\$45.48	\$9.35	\$16.89	\$0.00	\$71.72
	12/01/2026	\$46.92	\$9.35	\$16.89	\$0.00	\$73.16
For apprentice rates see "Apprentice- LABORER (Heavy and Highway)						
LABORER: MULTI-TRADE TENDER <i>LABORERS - ZONE 2</i>	12/01/2022	\$37.16	\$9.10	\$16.64	\$0.00	\$62.90
	06/01/2023	\$38.06	\$9.10	\$16.64	\$0.00	\$63.80
	12/01/2023	\$38.96	\$9.10	\$16.64	\$0.00	\$64.70
For apprentice rates see "Apprentice- LABORER"						
LABORER: TREE REMOVER <i>LABORERS - ZONE 2</i>	12/01/2022	\$37.16	\$9.10	\$16.64	\$0.00	\$62.90
	06/01/2023	\$38.06	\$9.10	\$16.64	\$0.00	\$63.80
	12/01/2023	\$38.96	\$9.10	\$16.64	\$0.00	\$64.70
This classification applies to the removal of standing trees, and the trimming and removal of branches and limbs when related to public works construction or site clearance incidental to construction . For apprentice rates see "Apprentice- LABORER"						
LASER BEAM OPERATOR <i>LABORERS - ZONE 2</i>	12/01/2022	\$37.41	\$9.10	\$16.64	\$0.00	\$63.15
	06/01/2023	\$38.31	\$9.10	\$16.64	\$0.00	\$64.05
	12/01/2023	\$39.21	\$9.10	\$16.64	\$0.00	\$64.95
For apprentice rates see "Apprentice- LABORER"						
LASER BEAM OPERATOR (HEAVY & HIGHWAY) <i>LABORERS - ZONE 2 (HEAVY & HIGHWAY)</i>	12/01/2022	\$36.81	\$9.35	\$16.89	\$0.00	\$63.05
	06/01/2023	\$37.71	\$9.35	\$16.89	\$0.00	\$63.95
	12/01/2023	\$38.61	\$9.35	\$16.89	\$0.00	\$64.85
	06/01/2024	\$39.94	\$9.35	\$16.89	\$0.00	\$66.18
	12/01/2024	\$41.27	\$9.35	\$16.89	\$0.00	\$67.51
	06/01/2025	\$42.66	\$9.35	\$16.89	\$0.00	\$68.90
	12/01/2025	\$44.04	\$9.35	\$16.89	\$0.00	\$70.28
	06/01/2026	\$45.48	\$9.35	\$16.89	\$0.00	\$71.72
	12/01/2026	\$46.92	\$9.35	\$16.89	\$0.00	\$73.16
For apprentice rates see "Apprentice- LABORER (Heavy and Highway)						
MARBLE & TILE FINISHERS <i>BRICKLAYERS LOCAL 3 - MARBLE & TILE</i>	02/01/2023	\$46.25	\$11.49	\$20.37	\$0.00	\$78.11
	08/01/2023	\$47.89	\$11.49	\$20.37	\$0.00	\$79.75
	02/01/2024	\$48.89	\$11.49	\$20.37	\$0.00	\$80.75
	08/01/2024	\$50.57	\$11.49	\$20.37	\$0.00	\$82.43
	02/01/2025	\$51.61	\$11.49	\$20.37	\$0.00	\$83.47
	08/01/2025	\$53.33	\$11.49	\$20.37	\$0.00	\$85.19
	02/01/2026	\$54.41	\$11.49	\$20.37	\$0.00	\$86.27
	08/01/2026	\$56.17	\$11.49	\$20.37	\$0.00	\$88.03
	02/01/2027	\$57.29	\$11.49	\$20.37	\$0.00	\$89.15

Apprentice - MARBLE & TILE FINISHER - Local 3 Marble & Tile

Effective Date - 02/01/2023

Step	percent	Apprentice Base Wage	Health	Pension	Supplemental Unemployment	Total Rate
1	50	\$23.13	\$11.49	\$20.37	\$0.00	\$54.99
2	60	\$27.75	\$11.49	\$20.37	\$0.00	\$59.61
3	70	\$32.38	\$11.49	\$20.37	\$0.00	\$64.24
4	80	\$37.00	\$11.49	\$20.37	\$0.00	\$68.86
5	90	\$41.63	\$11.49	\$20.37	\$0.00	\$73.49

Effective Date - 08/01/2023

Step	percent	Apprentice Base Wage	Health	Pension	Supplemental Unemployment	Total Rate
1	50	\$23.95	\$11.49	\$20.37	\$0.00	\$55.81
2	60	\$28.73	\$11.49	\$20.37	\$0.00	\$60.59
3	70	\$33.52	\$11.49	\$20.37	\$0.00	\$65.38
4	80	\$38.31	\$11.49	\$20.37	\$0.00	\$70.17
5	90	\$43.10	\$11.49	\$20.37	\$0.00	\$74.96

Notes:

Apprentice to Journeyworker Ratio:1:3

MARBLE MASONS,TILELAYERS & TERRAZZO MECH	02/01/2023	\$60.37	\$11.49	\$22.31	\$0.00	\$94.17
BRICKLAYERS LOCAL 3 - MARBLE & TILE	08/01/2023	\$62.42	\$11.49	\$22.31	\$0.00	\$96.22
	02/01/2024	\$63.67	\$11.49	\$22.31	\$0.00	\$97.47
	08/01/2024	\$65.77	\$11.49	\$22.31	\$0.00	\$99.57
	02/01/2025	\$67.07	\$11.49	\$22.31	\$0.00	\$100.87
	08/01/2025	\$69.22	\$11.49	\$22.31	\$0.00	\$103.02
	02/01/2026	\$70.57	\$11.49	\$22.31	\$0.00	\$104.37
	08/01/2026	\$72.77	\$11.49	\$22.31	\$0.00	\$106.57
	02/01/2027	\$74.17	\$11.49	\$22.31	\$0.00	\$107.97

Classification	Effective Date	Base Wage	Health	Pension	Supplemental Unemployment	Total Rate
----------------	----------------	-----------	--------	---------	------------------------------	------------

Apprentice - MARBLE-TILE-TERRAZZO MECHANIC - Local 3 Marble & Tile

Effective Date - 02/01/2023

Step	percent	Apprentice Base Wage	Health	Pension	Supplemental Unemployment	Total Rate
1	50	\$30.19	\$11.49	\$22.31	\$0.00	\$63.99
2	60	\$36.22	\$11.49	\$22.31	\$0.00	\$70.02
3	70	\$42.26	\$11.49	\$22.31	\$0.00	\$76.06
4	80	\$48.30	\$11.49	\$22.31	\$0.00	\$82.10
5	90	\$54.33	\$11.49	\$22.31	\$0.00	\$88.13

Effective Date - 08/01/2023

Step	percent	Apprentice Base Wage	Health	Pension	Supplemental Unemployment	Total Rate
1	50	\$31.21	\$11.49	\$22.31	\$0.00	\$65.01
2	60	\$37.45	\$11.49	\$22.31	\$0.00	\$71.25
3	70	\$43.69	\$11.49	\$22.31	\$0.00	\$77.49
4	80	\$49.94	\$11.49	\$22.31	\$0.00	\$83.74
5	90	\$56.18	\$11.49	\$22.31	\$0.00	\$89.98

Notes:

Apprentice to Journeyworker Ratio:1:5

MECH. SWEEPER OPERATOR (ON CONST. SITES)	12/01/2022	\$53.05	\$14.25	\$16.05	\$0.00	\$83.35
OPERATING ENGINEERS LOCAL 4	06/01/2023	\$54.29	\$14.25	\$16.05	\$0.00	\$84.59
	12/01/2023	\$55.53	\$14.25	\$16.05	\$0.00	\$85.83
	06/01/2024	\$56.81	\$14.25	\$16.05	\$0.00	\$87.11
	12/01/2024	\$58.25	\$14.25	\$16.05	\$0.00	\$88.55
	06/01/2025	\$59.53	\$14.25	\$16.05	\$0.00	\$89.83
	12/01/2025	\$60.97	\$14.25	\$16.05	\$0.00	\$91.27
	06/01/2026	\$62.25	\$14.25	\$16.05	\$0.00	\$92.55
	12/01/2026	\$63.69	\$14.25	\$16.05	\$0.00	\$93.99

For apprentice rates see "Apprentice- OPERATING ENGINEERS"

MECHANICS MAINTENANCE	12/01/2022	\$53.05	\$14.25	\$16.05	\$0.00	\$83.35
OPERATING ENGINEERS LOCAL 4	06/01/2023	\$54.29	\$14.25	\$16.05	\$0.00	\$84.59
	12/01/2023	\$55.53	\$14.25	\$16.05	\$0.00	\$85.83
	06/01/2024	\$56.81	\$14.25	\$16.05	\$0.00	\$87.11
	12/01/2024	\$58.25	\$14.25	\$16.05	\$0.00	\$88.55
	06/01/2025	\$59.53	\$14.25	\$16.05	\$0.00	\$89.83
	12/01/2025	\$60.97	\$14.25	\$16.05	\$0.00	\$91.27
	06/01/2026	\$62.25	\$14.25	\$16.05	\$0.00	\$92.55
	12/01/2026	\$63.69	\$14.25	\$16.05	\$0.00	\$93.99

For apprentice rates see "Apprentice- OPERATING ENGINEERS"

MILLWRIGHT (Zone 1)	01/02/2023	\$47.27	\$8.58	\$21.57	\$0.00	\$77.42
MILLWRIGHTS LOCAL 1121 - Zone 1						

Classification	Effective Date	Base Wage	Health	Pension	Supplemental Unemployment	Total Rate
Apprentice - MILLWRIGHT - Local 1121 Zone 1						
Effective Date - 01/02/2023						
Step	percent	Apprentice Base Wage	Health	Pension	Supplemental Unemployment	Total Rate
1	55	\$26.00	\$8.58	\$5.72	\$0.00	\$40.30
2	65	\$30.73	\$8.58	\$17.93	\$0.00	\$57.24
3	75	\$35.45	\$8.58	\$18.98	\$0.00	\$63.01
4	85	\$40.18	\$8.58	\$20.01	\$0.00	\$68.77
Notes: Step 1&2 Appr. indentured after 1/6/2020 receive no pension, but do receive annuity. (Step 1 \$5.72, Step 2 \$6.66) Steps are 2,000 hours						
Apprentice to Journeyworker Ratio:1:4						
<hr/>						
MORTAR MIXER	12/01/2022	\$37.41	\$9.10	\$16.64	\$0.00	\$63.15
LABORERS - ZONE 2	06/01/2023	\$38.31	\$9.10	\$16.64	\$0.00	\$64.05
	12/01/2023	\$39.21	\$9.10	\$16.64	\$0.00	\$64.95
For apprentice rates see "Apprentice- LABORER"						
<hr/>						
OILER (OTHER THAN TRUCK CRANES,GRADALLS)	12/01/2022	\$24.37	\$14.25	\$16.05	\$0.00	\$54.67
OPERATING ENGINEERS LOCAL 4	06/01/2023	\$24.94	\$14.25	\$16.05	\$0.00	\$55.24
	12/01/2023	\$25.51	\$14.25	\$16.05	\$0.00	\$55.81
	06/01/2024	\$26.11	\$14.25	\$16.05	\$0.00	\$56.41
	12/01/2024	\$26.77	\$14.25	\$16.05	\$0.00	\$57.07
	06/01/2025	\$27.37	\$14.25	\$16.05	\$0.00	\$57.67
	12/01/2025	\$28.03	\$14.25	\$16.05	\$0.00	\$58.33
	06/01/2026	\$28.62	\$14.25	\$16.05	\$0.00	\$58.92
	12/01/2026	\$29.29	\$14.25	\$16.05	\$0.00	\$59.59
For apprentice rates see "Apprentice- OPERATING ENGINEERS"						
<hr/>						
OILER (TRUCK CRANES, GRADALLS)	12/01/2022	\$29.57	\$14.25	\$16.05	\$0.00	\$59.87
OPERATING ENGINEERS LOCAL 4	06/01/2023	\$30.27	\$14.25	\$16.05	\$0.00	\$60.57
	12/01/2023	\$30.96	\$14.25	\$16.05	\$0.00	\$61.26
	06/01/2024	\$31.68	\$14.25	\$16.05	\$0.00	\$61.98
	12/01/2024	\$32.48	\$14.25	\$16.05	\$0.00	\$62.78
	06/01/2025	\$33.20	\$14.25	\$16.05	\$0.00	\$63.50
	12/01/2025	\$34.00	\$14.25	\$16.05	\$0.00	\$64.30
	06/01/2026	\$34.72	\$14.25	\$16.05	\$0.00	\$65.02
	12/01/2026	\$35.52	\$14.25	\$16.05	\$0.00	\$65.82
For apprentice rates see "Apprentice- OPERATING ENGINEERS"						
<hr/>						
OTHER POWER DRIVEN EQUIPMENT - CLASS II	12/01/2022	\$53.05	\$14.25	\$16.05	\$0.00	\$83.35
OPERATING ENGINEERS LOCAL 4	06/01/2023	\$54.29	\$14.25	\$16.05	\$0.00	\$84.59
	12/01/2023	\$55.53	\$14.25	\$16.05	\$0.00	\$85.83
	06/01/2024	\$56.81	\$14.25	\$16.05	\$0.00	\$87.11
	12/01/2024	\$58.25	\$14.25	\$16.05	\$0.00	\$88.55
	06/01/2025	\$59.53	\$14.25	\$16.05	\$0.00	\$89.83
	12/01/2025	\$60.97	\$14.25	\$16.05	\$0.00	\$91.27
	06/01/2026	\$62.25	\$14.25	\$16.05	\$0.00	\$92.55
	12/01/2026	\$63.69	\$14.25	\$16.05	\$0.00	\$93.99

Classification	Effective Date	Base Wage	Health	Pension	Supplemental Unemployment	Total Rate
For apprentice rates see "Apprentice- OPERATING ENGINEERS"						
PAINTER (BRIDGES/TANKS)	01/01/2023	\$56.06	\$8.65	\$23.05	\$0.00	\$87.76
<i>PAINTERS LOCAL 35 - ZONE 2</i>	07/01/2023	\$57.26	\$8.65	\$23.05	\$0.00	\$88.96
	01/01/2024	\$58.46	\$8.65	\$23.05	\$0.00	\$90.16
	07/01/2024	\$59.66	\$8.65	\$23.05	\$0.00	\$91.36
	01/01/2025	\$60.86	\$8.65	\$23.05	\$0.00	\$92.56

Apprentice - PAINTER Local 35 - BRIDGES/TANKS

Effective Date - 01/01/2023

Step	percent	Apprentice Base Wage	Health	Pension	Supplemental Unemployment	Total Rate
1	50	\$28.03	\$8.65	\$0.00	\$0.00	\$36.68
2	55	\$30.83	\$8.65	\$6.27	\$0.00	\$45.75
3	60	\$33.64	\$8.65	\$6.84	\$0.00	\$49.13
4	65	\$36.44	\$8.65	\$7.41	\$0.00	\$52.50
5	70	\$39.24	\$8.65	\$19.63	\$0.00	\$67.52
6	75	\$42.05	\$8.65	\$20.20	\$0.00	\$70.90
7	80	\$44.85	\$8.65	\$20.77	\$0.00	\$74.27
8	90	\$50.45	\$8.65	\$21.91	\$0.00	\$81.01

Effective Date - 07/01/2023

Step	percent	Apprentice Base Wage	Health	Pension	Supplemental Unemployment	Total Rate
1	50	\$28.63	\$8.65	\$0.00	\$0.00	\$37.28
2	55	\$31.49	\$8.65	\$6.27	\$0.00	\$46.41
3	60	\$34.36	\$8.65	\$6.84	\$0.00	\$49.85
4	65	\$37.22	\$8.65	\$7.41	\$0.00	\$53.28
5	70	\$40.08	\$8.65	\$19.63	\$0.00	\$68.36
6	75	\$42.95	\$8.65	\$20.20	\$0.00	\$71.80
7	80	\$45.81	\$8.65	\$20.77	\$0.00	\$75.23
8	90	\$51.53	\$8.65	\$21.91	\$0.00	\$82.09

Notes:

Steps are 750 hrs.

Apprentice to Journeyworker Ratio:1:1

PAINTER (SPRAY OR SANDBLAST, NEW) *	01/01/2023	\$46.96	\$8.65	\$23.05	\$0.00	\$78.66
* If 30% or more of surfaces to be painted are new construction,	07/01/2023	\$48.16	\$8.65	\$23.05	\$0.00	\$79.86
NEW paint rate shall be used. <i>PAINTERS LOCAL 35 - ZONE 2</i>	01/01/2024	\$49.36	\$8.65	\$23.05	\$0.00	\$81.06
	07/01/2024	\$50.56	\$8.65	\$23.05	\$0.00	\$82.26
	01/01/2025	\$51.76	\$8.65	\$23.05	\$0.00	\$83.46

Apprentice - PAINTER Local 35 Zone 2 - Spray/Sandblast - New**Effective Date - 01/01/2023**

Step	percent	Apprentice Base Wage	Health	Pension	Supplemental Unemployment	Total Rate
1	50	\$23.48	\$8.65	\$0.00	\$0.00	\$32.13
2	55	\$25.83	\$8.65	\$6.27	\$0.00	\$40.75
3	60	\$28.18	\$8.65	\$6.84	\$0.00	\$43.67
4	65	\$30.52	\$8.65	\$7.41	\$0.00	\$46.58
5	70	\$32.87	\$8.65	\$19.63	\$0.00	\$61.15
6	75	\$35.22	\$8.65	\$20.20	\$0.00	\$64.07
7	80	\$37.57	\$8.65	\$20.77	\$0.00	\$66.99
8	90	\$42.26	\$8.65	\$21.91	\$0.00	\$72.82

Effective Date - 07/01/2023

Step	percent	Apprentice Base Wage	Health	Pension	Supplemental Unemployment	Total Rate
1	50	\$24.08	\$8.65	\$0.00	\$0.00	\$32.73
2	55	\$26.49	\$8.65	\$6.27	\$0.00	\$41.41
3	60	\$28.90	\$8.65	\$6.84	\$0.00	\$44.39
4	65	\$31.30	\$8.65	\$7.41	\$0.00	\$47.36
5	70	\$33.71	\$8.65	\$19.63	\$0.00	\$61.99
6	75	\$36.12	\$8.65	\$20.20	\$0.00	\$64.97
7	80	\$38.53	\$8.65	\$20.77	\$0.00	\$67.95
8	90	\$43.34	\$8.65	\$21.91	\$0.00	\$73.90

Notes:

Steps are 750 hrs.

Apprentice to Journeyworker Ratio:1:1

PAINTER (SPRAY OR SANDBLAST, REPAINT)

PAINTERS LOCAL 35 - ZONE 2

01/01/2023	\$45.02	\$8.65	\$23.05	\$0.00	\$76.72
07/01/2023	\$46.22	\$8.65	\$23.05	\$0.00	\$77.92
01/01/2024	\$47.42	\$8.65	\$23.05	\$0.00	\$79.12
07/01/2024	\$48.62	\$8.65	\$23.05	\$0.00	\$80.32
01/01/2025	\$49.82	\$8.65	\$23.05	\$0.00	\$81.52

Apprentice - PAINTER Local 35 Zone 2 - Spray/Sandblast - Repaint**Effective Date - 01/01/2023**

Step	percent	Apprentice Base Wage	Health	Pension	Supplemental Unemployment	Total Rate
1	50	\$22.51	\$8.65	\$0.00	\$0.00	\$31.16
2	55	\$24.76	\$8.65	\$6.27	\$0.00	\$39.68
3	60	\$27.01	\$8.65	\$6.84	\$0.00	\$42.50
4	65	\$29.26	\$8.65	\$7.41	\$0.00	\$45.32
5	70	\$31.51	\$8.65	\$19.63	\$0.00	\$59.79
6	75	\$33.77	\$8.65	\$20.20	\$0.00	\$62.62
7	80	\$36.02	\$8.65	\$20.77	\$0.00	\$65.44
8	90	\$40.52	\$8.65	\$21.91	\$0.00	\$71.08

Effective Date - 07/01/2023

Step	percent	Apprentice Base Wage	Health	Pension	Supplemental Unemployment	Total Rate
1	50	\$23.11	\$8.65	\$0.00	\$0.00	\$31.76
2	55	\$25.42	\$8.65	\$6.27	\$0.00	\$40.34
3	60	\$27.73	\$8.65	\$6.84	\$0.00	\$43.22
4	65	\$30.04	\$8.65	\$19.06	\$0.00	\$57.75
5	70	\$32.35	\$8.65	\$19.63	\$0.00	\$60.63
6	75	\$34.67	\$8.65	\$20.20	\$0.00	\$63.52
7	80	\$36.98	\$8.65	\$20.77	\$0.00	\$66.40
8	90	\$41.60	\$8.65	\$21.91	\$0.00	\$72.16

Notes:

Steps are 750 hrs.

Apprentice to Journeyworker Ratio:1:1

PAINTER / TAPER (BRUSH, NEW) *

* If 30% or more of surfaces to be painted are new construction,
NEW paint rate shall be used. *PAINTERS LOCAL 35 - ZONE 2*

01/01/2023	\$45.56	\$8.65	\$23.05	\$0.00	\$77.26
07/01/2023	\$46.76	\$8.65	\$23.05	\$0.00	\$78.46
01/01/2024	\$47.96	\$8.65	\$23.05	\$0.00	\$79.66
07/01/2024	\$49.16	\$8.65	\$23.05	\$0.00	\$80.86
01/01/2025	\$50.36	\$8.65	\$23.05	\$0.00	\$82.06

Apprentice - PAINTER - Local 35 Zone 2 - BRUSH NEW

Effective Date - 01/01/2023

Step	percent	Apprentice Base Wage	Health	Pension	Supplemental Unemployment	Total Rate
1	50	\$22.78	\$8.65	\$0.00	\$0.00	\$31.43
2	55	\$25.06	\$8.65	\$6.27	\$0.00	\$39.98
3	60	\$27.34	\$8.65	\$6.84	\$0.00	\$42.83
4	65	\$29.61	\$8.65	\$7.41	\$0.00	\$45.67
5	70	\$31.89	\$8.65	\$19.63	\$0.00	\$60.17
6	75	\$34.17	\$8.65	\$20.20	\$0.00	\$63.02
7	80	\$36.45	\$8.65	\$20.77	\$0.00	\$65.87
8	90	\$41.00	\$8.65	\$21.91	\$0.00	\$71.56

Effective Date - 07/01/2023

Step	percent	Apprentice Base Wage	Health	Pension	Supplemental Unemployment	Total Rate
1	50	\$23.38	\$8.65	\$0.00	\$0.00	\$32.03
2	55	\$25.72	\$8.65	\$6.27	\$0.00	\$40.64
3	60	\$28.06	\$8.65	\$6.84	\$0.00	\$43.55
4	65	\$30.39	\$8.65	\$7.41	\$0.00	\$46.45
5	70	\$32.73	\$8.65	\$19.63	\$0.00	\$61.01
6	75	\$35.07	\$8.65	\$20.20	\$0.00	\$63.92
7	80	\$37.41	\$8.65	\$20.77	\$0.00	\$66.83
8	90	\$42.08	\$8.65	\$21.91	\$0.00	\$72.64

Notes:

Steps are 750 hrs.

Apprentice to Journeyworker Ratio:1:1

PAINTER / TAPER (BRUSH, REPAINT)	01/01/2023	\$43.62	\$8.65	\$23.05	\$0.00	\$75.32
PAINTERS LOCAL 35 - ZONE 2	07/01/2023	\$44.82	\$8.65	\$23.05	\$0.00	\$76.52
	01/01/2024	\$46.02	\$8.65	\$23.05	\$0.00	\$77.72
	07/01/2024	\$47.22	\$8.65	\$23.05	\$0.00	\$78.92
	01/01/2025	\$48.42	\$8.65	\$23.05	\$0.00	\$80.12

Apprentice - PAINTER Local 35 Zone 2 - BRUSH REPAINT

Effective Date - 01/01/2023

Step	percent	Apprentice Base Wage	Health	Pension	Supplemental Unemployment	Total Rate
1	50	\$21.81	\$8.65	\$0.00	\$0.00	\$30.46
2	55	\$23.99	\$8.65	\$6.27	\$0.00	\$38.91
3	60	\$26.17	\$8.65	\$6.84	\$0.00	\$41.66
4	65	\$28.35	\$8.65	\$7.41	\$0.00	\$44.41
5	70	\$30.53	\$8.65	\$19.63	\$0.00	\$58.81
6	75	\$32.72	\$8.65	\$20.20	\$0.00	\$61.57
7	80	\$34.90	\$8.65	\$20.77	\$0.00	\$64.32
8	90	\$39.26	\$8.65	\$21.91	\$0.00	\$69.82

Effective Date - 07/01/2023

Step	percent	Apprentice Base Wage	Health	Pension	Supplemental Unemployment	Total Rate
1	50	\$22.41	\$8.65	\$0.00	\$0.00	\$31.06
2	55	\$24.65	\$8.65	\$6.27	\$0.00	\$39.57
3	60	\$26.89	\$8.65	\$6.84	\$0.00	\$42.38
4	65	\$29.13	\$8.65	\$7.41	\$0.00	\$45.19
5	70	\$31.37	\$8.65	\$19.63	\$0.00	\$59.65
6	75	\$33.62	\$8.65	\$20.20	\$0.00	\$62.47
7	80	\$35.86	\$8.65	\$20.77	\$0.00	\$65.28
8	90	\$40.34	\$8.65	\$21.91	\$0.00	\$70.90

Notes:

Steps are 750 hrs.

Apprentice to Journeyworker Ratio:1:1

PAINTER TRAFFIC MARKINGS (HEAVY/HIGHWAY)	12/01/2022	\$36.56	\$9.35	\$16.89	\$0.00	\$62.80
LABORERS - ZONE 2 (HEAVY & HIGHWAY)	06/01/2023	\$37.46	\$9.35	\$16.89	\$0.00	\$63.70
	12/01/2023	\$38.36	\$9.35	\$16.89	\$0.00	\$64.60
	06/01/2024	\$39.69	\$9.35	\$16.89	\$0.00	\$65.93
	12/01/2024	\$41.02	\$9.35	\$16.89	\$0.00	\$67.26
	06/01/2025	\$42.41	\$9.35	\$16.89	\$0.00	\$68.65
	12/01/2025	\$43.79	\$9.35	\$16.89	\$0.00	\$70.03
	06/01/2026	\$45.23	\$9.35	\$16.89	\$0.00	\$71.47
	12/01/2026	\$46.67	\$9.35	\$16.89	\$0.00	\$72.91
For apprentice rates see "Apprentice- LABORER (Heavy and Highway)						
PANEL & PICKUP TRUCKS DRIVER	12/01/2021	\$35.78	\$13.41	\$16.01	\$0.00	\$65.20
TEAMSTERS JOINT COUNCIL NO. 10 ZONE B						
PIER AND DOCK CONSTRUCTOR (UNDERPINNING AND DECK)	08/01/2020	\$49.07	\$9.40	\$23.12	\$0.00	\$81.59
PILE DRIVER LOCAL 56 (ZONE 1)						
For apprentice rates see "Apprentice- PILE DRIVER"						
PILE DRIVER	08/01/2020	\$49.07	\$9.40	\$23.12	\$0.00	\$81.59
PILE DRIVER LOCAL 56 (ZONE 1)						

Classification	Effective Date	Base Wage	Health	Pension	Supplemental Unemployment	Total Rate
----------------	----------------	-----------	--------	---------	---------------------------	------------

Apprentice - PILE DRIVER - Local 56 Zone 1

Effective Date - 08/01/2020

Step	percent	Apprentice Base Wage	Health	Pension	Supplemental Unemployment	Total Rate
1	50	\$24.54	\$9.40	\$23.12	\$0.00	\$57.06
2	60	\$29.44	\$9.40	\$23.12	\$0.00	\$61.96
3	70	\$34.35	\$9.40	\$23.12	\$0.00	\$66.87
4	75	\$36.80	\$9.40	\$23.12	\$0.00	\$69.32
5	80	\$39.26	\$9.40	\$23.12	\$0.00	\$71.78
6	80	\$39.26	\$9.40	\$23.12	\$0.00	\$71.78
7	90	\$44.16	\$9.40	\$23.12	\$0.00	\$76.68
8	90	\$44.16	\$9.40	\$23.12	\$0.00	\$76.68

Notes:

% Indentured After 10/1/17; 45/45/55/55/70/70/80/80
Step 1&2 \$34.01/ 3&4 \$41.46/ 5&6 \$62.80/ 7&8 \$69.25

Apprentice to Journeyworker Ratio:1:5

PIPEFITTER & STEAMFITTER	03/01/2021	\$57.94	\$11.70	\$20.24	\$0.00	\$89.88
PIPEFITTERS LOCAL 537						

Apprentice - PIPEFITTER - Local 537

Effective Date - 03/01/2021

Step	percent	Apprentice Base Wage	Health	Pension	Supplemental Unemployment	Total Rate
1	40	\$23.18	\$11.70	\$8.25	\$0.00	\$43.13
2	45	\$26.07	\$11.70	\$20.24	\$0.00	\$58.01
3	60	\$34.76	\$11.70	\$20.24	\$0.00	\$66.70
4	70	\$40.56	\$11.70	\$20.24	\$0.00	\$72.50
5	80	\$46.35	\$11.70	\$20.24	\$0.00	\$78.29

Notes:

** 1:3; 3:15; 1:10 thereafter / Steps are 1 yr.
Refrig/AC Mechanic **1:1;1:2;2:4;3:6;4:8;5:10;6:12;7:14;8:17;9:20;10:23(Max)

Apprentice to Journeyworker Ratio:**

PIPELAYER	12/01/2022	\$37.41	\$9.10	\$16.64	\$0.00	\$63.15
LABORERS - ZONE 2						
	06/01/2023	\$38.31	\$9.10	\$16.64	\$0.00	\$64.05
	12/01/2023	\$39.21	\$9.10	\$16.64	\$0.00	\$64.95

For apprentice rates see "Apprentice- LABORER"

PIPELAYER (HEAVY & HIGHWAY)	12/01/2022	\$36.81	\$9.35	\$16.89	\$0.00	\$63.05
LABORERS - ZONE 2 (HEAVY & HIGHWAY)						
	06/01/2023	\$37.71	\$9.35	\$16.89	\$0.00	\$63.95
	12/01/2023	\$38.61	\$9.35	\$16.89	\$0.00	\$64.85
	06/01/2024	\$39.94	\$9.35	\$16.89	\$0.00	\$66.18
	12/01/2024	\$41.27	\$9.35	\$16.89	\$0.00	\$67.51
	06/01/2025	\$42.66	\$9.35	\$16.89	\$0.00	\$68.90
	12/01/2025	\$44.04	\$9.35	\$16.89	\$0.00	\$70.28
	06/01/2026	\$45.48	\$9.35	\$16.89	\$0.00	\$71.72
	12/01/2026	\$46.92	\$9.35	\$16.89	\$0.00	\$73.16

Classification	Effective Date	Base Wage	Health	Pension	Supplemental Unemployment	Total Rate
For apprentice rates see "Apprentice- LABORER (Heavy and Highway)						
PLUMBERS & GASFITTERS	09/04/2022	\$63.49	\$14.07	\$18.36	\$0.00	\$95.92
PLUMBERS & GASFITTERS LOCAL 12	02/26/2023	\$65.19	\$14.07	\$18.36	\$0.00	\$97.62
	09/03/2023	\$66.94	\$14.07	\$18.36	\$0.00	\$99.37
	03/03/2024	\$68.74	\$14.07	\$18.36	\$0.00	\$101.17
	09/01/2024	\$70.54	\$14.07	\$18.36	\$0.00	\$102.97
	03/02/2025	\$72.34	\$14.07	\$18.36	\$0.00	\$104.77

Apprentice - PLUMBER/GASFITTER - Local 12

Effective Date - 09/04/2022

Step	percent	Apprentice Base Wage	Health	Pension	Supplemental Unemployment	Total Rate
1	35	\$22.22	\$14.07	\$6.63	\$0.00	\$42.92
2	40	\$25.40	\$14.07	\$7.52	\$0.00	\$46.99
3	55	\$34.92	\$14.07	\$10.24	\$0.00	\$59.23
4	65	\$41.27	\$14.07	\$12.04	\$0.00	\$67.38
5	75	\$47.62	\$14.07	\$13.85	\$0.00	\$75.54

Effective Date - 02/26/2023

Step	percent	Apprentice Base Wage	Health	Pension	Supplemental Unemployment	Total Rate
1	35	\$22.82	\$14.07	\$6.63	\$0.00	\$43.52
2	40	\$26.08	\$14.07	\$7.52	\$0.00	\$47.67
3	55	\$35.85	\$14.07	\$10.24	\$0.00	\$60.16
4	65	\$42.37	\$14.07	\$12.04	\$0.00	\$68.48
5	75	\$48.89	\$14.07	\$13.85	\$0.00	\$76.81

Notes:

** 1:2; 2:6; 3:10; 4:14; 5:19/Steps are 1 yr
Step4 with lic\$69.00, Step5 with lic\$76.87

Apprentice to Journeyworker Ratio:**

PNEUMATIC CONTROLS (TEMP.)	03/01/2021	\$57.94	\$11.70	\$20.24	\$0.00	\$89.88
PIPEFITTERS LOCAL 537						

For apprentice rates see "Apprentice- PIPEFITTER" or "PLUMBER/PIPEFITTER"

PNEUMATIC DRILL/TOOL OPERATOR	12/01/2022	\$37.41	\$9.10	\$16.64	\$0.00	\$63.15
LABORERS - ZONE 2	06/01/2023	\$38.31	\$9.10	\$16.64	\$0.00	\$64.05
	12/01/2023	\$39.21	\$9.10	\$16.64	\$0.00	\$64.95

For apprentice rates see "Apprentice- LABORER"

PNEUMATIC DRILL/TOOL OPERATOR (HEAVY & HIGHWAY)	12/01/2022	\$36.81	\$9.35	\$16.89	\$0.00	\$63.05
LABORERS - ZONE 2 (HEAVY & HIGHWAY)	06/01/2023	\$37.71	\$9.35	\$16.89	\$0.00	\$63.95
	12/01/2023	\$38.61	\$9.35	\$16.89	\$0.00	\$64.85
	06/01/2024	\$39.94	\$9.35	\$16.89	\$0.00	\$66.18
	12/01/2024	\$41.27	\$9.35	\$16.89	\$0.00	\$67.51
	06/01/2025	\$42.66	\$9.35	\$16.89	\$0.00	\$68.90
	12/01/2025	\$44.04	\$9.35	\$16.89	\$0.00	\$70.28
	06/01/2026	\$45.48	\$9.35	\$16.89	\$0.00	\$71.72
	12/01/2026	\$46.92	\$9.35	\$16.89	\$0.00	\$73.16

For apprentice rates see "Apprentice- LABORER (Heavy and Highway)

Classification	Effective Date	Base Wage	Health	Pension	Supplemental Unemployment	Total Rate
POWDERMAN & BLASTER <i>LABORERS - ZONE 2</i>	12/01/2022	\$38.16	\$9.10	\$16.64	\$0.00	\$63.90
	06/01/2023	\$39.06	\$9.10	\$16.64	\$0.00	\$64.80
	12/01/2023	\$39.96	\$9.10	\$16.64	\$0.00	\$65.70
For apprentice rates see "Apprentice- LABORER"						
POWDERMAN & BLASTER (HEAVY & HIGHWAY) <i>LABORERS - ZONE 2 (HEAVY & HIGHWAY)</i>	12/01/2022	\$37.56	\$9.35	\$16.89	\$0.00	\$63.80
	06/01/2023	\$38.46	\$9.35	\$16.89	\$0.00	\$64.70
	12/01/2023	\$39.36	\$9.35	\$16.89	\$0.00	\$65.60
	06/01/2024	\$40.69	\$9.35	\$16.89	\$0.00	\$66.93
	12/01/2024	\$42.02	\$9.35	\$16.89	\$0.00	\$68.26
	06/01/2025	\$43.41	\$9.35	\$16.89	\$0.00	\$69.65
	12/01/2025	\$44.79	\$9.35	\$16.89	\$0.00	\$71.03
	06/01/2026	\$46.23	\$9.35	\$16.89	\$0.00	\$72.47
	12/01/2026	\$47.67	\$9.35	\$16.89	\$0.00	\$73.91
For apprentice rates see "Apprentice- LABORER (Heavy and Highway)"						
POWER SHOVEL/DERRICK/TRENCHING MACHINE <i>OPERATING ENGINEERS LOCAL 4</i>	12/01/2022	\$53.63	\$14.25	\$16.05	\$0.00	\$83.93
	06/01/2023	\$54.88	\$14.25	\$16.05	\$0.00	\$85.18
	12/01/2023	\$56.13	\$14.25	\$16.05	\$0.00	\$86.43
	06/01/2024	\$57.43	\$14.25	\$16.05	\$0.00	\$87.73
	12/01/2024	\$58.88	\$14.25	\$16.05	\$0.00	\$89.18
	06/01/2025	\$60.18	\$14.25	\$16.05	\$0.00	\$90.48
	12/01/2025	\$61.63	\$14.25	\$16.05	\$0.00	\$91.93
	06/01/2026	\$62.93	\$14.25	\$16.05	\$0.00	\$93.23
	12/01/2026	\$64.38	\$14.25	\$16.05	\$0.00	\$94.68
For apprentice rates see "Apprentice- OPERATING ENGINEERS"						
PUMP OPERATOR (CONCRETE) <i>OPERATING ENGINEERS LOCAL 4</i>	12/01/2022	\$53.63	\$14.25	\$16.05	\$0.00	\$83.93
	06/01/2023	\$54.88	\$14.25	\$16.05	\$0.00	\$85.18
	12/01/2023	\$56.13	\$14.25	\$16.05	\$0.00	\$86.43
	06/01/2024	\$57.43	\$14.25	\$16.05	\$0.00	\$87.73
	12/01/2024	\$58.88	\$14.25	\$16.05	\$0.00	\$89.18
	06/01/2025	\$60.18	\$14.25	\$16.05	\$0.00	\$90.48
	12/01/2025	\$61.63	\$14.25	\$16.05	\$0.00	\$91.93
	06/01/2026	\$62.93	\$14.25	\$16.05	\$0.00	\$93.23
	12/01/2026	\$64.38	\$14.25	\$16.05	\$0.00	\$94.68
For apprentice rates see "Apprentice- OPERATING ENGINEERS"						
PUMP OPERATOR (DEWATERING, OTHER) <i>OPERATING ENGINEERS LOCAL 4</i>	12/01/2022	\$35.08	\$14.25	\$16.05	\$0.00	\$65.38
	06/01/2023	\$35.90	\$14.25	\$16.05	\$0.00	\$66.20
	12/01/2023	\$36.72	\$14.25	\$16.05	\$0.00	\$67.02
	06/01/2024	\$37.57	\$14.25	\$16.05	\$0.00	\$67.87
	12/01/2024	\$38.52	\$14.25	\$16.05	\$0.00	\$68.82
	06/01/2025	\$39.37	\$14.25	\$16.05	\$0.00	\$69.67
	12/01/2025	\$40.32	\$14.25	\$16.05	\$0.00	\$70.62
	06/01/2026	\$41.18	\$14.25	\$16.05	\$0.00	\$71.48
	12/01/2026	\$42.13	\$14.25	\$16.05	\$0.00	\$72.43
For apprentice rates see "Apprentice- OPERATING ENGINEERS"						

Classification	Effective Date	Base Wage	Health	Pension	Supplemental Unemployment	Total Rate
READY-MIX CONCRETE DRIVER <i>TEAMSTERS 42 - J.G. MacLeallan (Wakefield)</i>	05/01/2022	\$29.00	\$12.00	\$7.00	\$0.00	\$48.00
	05/01/2023	\$29.25	\$12.00	\$7.00	\$0.00	\$48.25
	05/01/2024	\$29.50	\$12.00	\$7.00	\$0.00	\$48.50
	05/01/2025	\$30.00	\$12.00	\$7.00	\$0.00	\$49.00
	05/01/2026	\$30.50	\$12.00	\$7.00	\$0.00	\$49.50
RECLAIMERS <i>OPERATING ENGINEERS LOCAL 4</i>	12/01/2022	\$53.05	\$14.25	\$16.05	\$0.00	\$83.35
	06/01/2023	\$54.29	\$14.25	\$16.05	\$0.00	\$84.59
	12/01/2023	\$55.53	\$14.25	\$16.05	\$0.00	\$85.83
	06/01/2024	\$56.81	\$14.25	\$16.05	\$0.00	\$87.11
	12/01/2024	\$58.25	\$14.25	\$16.05	\$0.00	\$88.55
	06/01/2025	\$59.53	\$14.25	\$16.05	\$0.00	\$89.83
	12/01/2025	\$60.97	\$14.25	\$16.05	\$0.00	\$91.27
	06/01/2026	\$62.25	\$14.25	\$16.05	\$0.00	\$92.55
	12/01/2026	\$63.69	\$14.25	\$16.05	\$0.00	\$93.99
For apprentice rates see "Apprentice- OPERATING ENGINEERS"						
RIDE-ON MOTORIZED BUGGY OPERATOR <i>LABORERS - ZONE 2</i>	12/01/2022	\$37.41	\$9.10	\$16.64	\$0.00	\$63.15
	06/01/2023	\$38.31	\$9.10	\$16.64	\$0.00	\$64.05
	12/01/2023	\$39.21	\$9.10	\$16.64	\$0.00	\$64.95
For apprentice rates see "Apprentice- LABORER"						
ROLLER/SPREADER/MULCHING MACHINE <i>OPERATING ENGINEERS LOCAL 4</i>	12/01/2022	\$53.05	\$14.25	\$16.05	\$0.00	\$83.35
	06/01/2023	\$54.29	\$14.25	\$16.05	\$0.00	\$84.59
	12/01/2023	\$55.53	\$14.25	\$16.05	\$0.00	\$85.83
	06/01/2024	\$56.81	\$14.25	\$16.05	\$0.00	\$87.11
	12/01/2024	\$58.25	\$14.25	\$16.05	\$0.00	\$88.55
	06/01/2025	\$59.53	\$14.25	\$16.05	\$0.00	\$89.83
	12/01/2025	\$60.97	\$14.25	\$16.05	\$0.00	\$91.27
	06/01/2026	\$62.25	\$14.25	\$16.05	\$0.00	\$92.55
	12/01/2026	\$63.69	\$14.25	\$16.05	\$0.00	\$93.99
For apprentice rates see "Apprentice- OPERATING ENGINEERS"						
ROOFER (Inc.Roofer Waterproofng &Roofer Damproofg) <i>ROOFERS LOCAL 33</i>	02/01/2023	\$49.78	\$12.28	\$19.45	\$0.00	\$81.51
	08/01/2023	\$51.28	\$12.28	\$19.45	\$0.00	\$83.01
	02/01/2024	\$52.53	\$12.28	\$19.45	\$0.00	\$84.26
	08/01/2024	\$54.03	\$12.28	\$19.45	\$0.00	\$85.76
	02/01/2025	\$55.28	\$12.28	\$19.45	\$0.00	\$87.01
	08/01/2025	\$56.78	\$12.28	\$19.45	\$0.00	\$88.51
	02/01/2026	\$58.03	\$12.28	\$19.45	\$0.00	\$89.76

Classification	Effective Date	Base Wage	Health	Pension	Supplemental Unemployment	Total Rate
----------------	----------------	-----------	--------	---------	------------------------------	------------

Apprentice - ROOFER - Local 33

Effective Date - 02/01/2023

Step	percent	Apprentice Base Wage	Health	Pension	Supplemental Unemployment	Total Rate
1	50	\$24.89	\$12.28	\$5.21	\$0.00	\$42.38
2	60	\$29.87	\$12.28	\$19.45	\$0.00	\$61.60
3	65	\$32.36	\$12.28	\$19.45	\$0.00	\$64.09
4	75	\$37.34	\$12.28	\$19.45	\$0.00	\$69.07
5	85	\$42.31	\$12.28	\$19.45	\$0.00	\$74.04

Effective Date - 08/01/2023

Step	percent	Apprentice Base Wage	Health	Pension	Supplemental Unemployment	Total Rate
1	50	\$25.64	\$12.28	\$5.21	\$0.00	\$43.13
2	60	\$30.77	\$12.28	\$19.45	\$0.00	\$62.50
3	65	\$33.33	\$12.28	\$19.45	\$0.00	\$65.06
4	75	\$38.46	\$12.28	\$19.45	\$0.00	\$70.19
5	85	\$43.59	\$12.28	\$19.45	\$0.00	\$75.32

Notes: ** 1:5, 2:6-10, the 1:10; Reroofing: 1:4, then 1:1
Step 1 is 2000 hrs.; Steps 2-5 are 1000 hrs.
(Hot Pitch Mechanics' receive \$1.00 hr. above ROOFER)

Apprentice to Journeyworker Ratio:**

ROOFER SLATE / TILE / PRECAST CONCRETE	02/01/2023	\$50.03	\$12.28	\$19.45	\$0.00	\$81.76
ROOFERS LOCAL 33	08/01/2023	\$51.53	\$12.28	\$19.45	\$0.00	\$83.26
	02/01/2024	\$52.78	\$12.28	\$19.45	\$0.00	\$84.51
	08/01/2024	\$54.28	\$12.28	\$19.45	\$0.00	\$86.01
	02/01/2025	\$55.53	\$12.28	\$19.45	\$0.00	\$87.26
	08/01/2025	\$57.03	\$12.28	\$19.45	\$0.00	\$88.76
	02/01/2026	\$58.28	\$12.28	\$19.45	\$0.00	\$90.01
For apprentice rates see "Apprentice- ROOFER"						
SHEETMETAL WORKER	02/01/2023	\$55.31	\$14.11	\$26.64	\$2.83	\$98.89
SHEETMETAL WORKERS LOCAL 17 - A	08/01/2023	\$57.01	\$14.11	\$26.64	\$2.83	\$100.59
	02/01/2024	\$58.71	\$14.11	\$26.64	\$2.83	\$102.29
	08/01/2024	\$60.46	\$14.11	\$26.64	\$2.83	\$104.04
	02/01/2025	\$62.21	\$14.11	\$26.64	\$2.83	\$105.79
	08/01/2025	\$64.06	\$14.11	\$26.64	\$2.83	\$107.64
	02/01/2026	\$66.01	\$14.11	\$26.64	\$2.83	\$109.59

Classification

Effective Date

Base Wage

Health

Pension

Supplemental
Unemployment

Total Rate

Apprentice - SHEET METAL WORKER - Local 17-A**Effective Date - 02/01/2023**

Step	percent	Apprentice Base Wage	Health	Pension	Supplemental Unemployment	Total Rate
1	42	\$23.23	\$14.11	\$6.13	\$0.00	\$43.47
2	42	\$23.23	\$14.11	\$6.13	\$0.00	\$43.47
3	47	\$26.00	\$14.11	\$11.90	\$1.54	\$53.55
4	47	\$26.00	\$14.11	\$11.90	\$1.54	\$53.55
5	52	\$28.76	\$14.11	\$12.88	\$1.65	\$57.40
6	52	\$28.76	\$14.11	\$13.13	\$1.65	\$57.65
7	60	\$33.19	\$14.11	\$14.54	\$1.83	\$63.67
8	65	\$35.95	\$14.11	\$15.52	\$1.94	\$67.52
9	75	\$41.48	\$14.11	\$17.48	\$2.16	\$75.23
10	85	\$47.01	\$14.11	\$18.94	\$2.36	\$82.42

Effective Date - 08/01/2023

Step	percent	Apprentice Base Wage	Health	Pension	Supplemental Unemployment	Total Rate
1	42	\$23.94	\$14.11	\$6.13	\$0.00	\$44.18
2	42	\$23.94	\$14.11	\$6.13	\$0.00	\$44.18
3	47	\$26.79	\$14.11	\$11.90	\$1.58	\$54.38
4	47	\$26.79	\$14.11	\$11.90	\$1.58	\$54.38
5	52	\$29.65	\$14.11	\$12.88	\$1.70	\$58.34
6	52	\$29.65	\$14.11	\$13.13	\$1.70	\$58.59
7	60	\$34.21	\$14.11	\$14.54	\$1.89	\$64.75
8	65	\$37.06	\$14.11	\$15.52	\$2.00	\$68.69
9	75	\$42.76	\$14.11	\$17.48	\$2.23	\$76.58
10	85	\$48.46	\$14.11	\$18.94	\$2.45	\$83.96

Notes:

Steps are 6 mos.

Apprentice to Journeyworker Ratio:1:4

SPECIALIZED EARTH MOVING EQUIP < 35 TONS TEAMSTERS JOINT COUNCIL NO. 10 ZONE B	12/01/2021	\$36.24	\$13.41	\$16.01	\$0.00	\$65.66
SPECIALIZED EARTH MOVING EQUIP > 35 TONS TEAMSTERS JOINT COUNCIL NO. 10 ZONE B	12/01/2021	\$36.53	\$13.41	\$16.01	\$0.00	\$65.95
SPRINKLER FITTER SPRINKLER FITTERS LOCAL 550 - (Section A) Zone 1	10/01/2022	\$65.56	\$15.50	\$22.10	\$0.00	\$103.16
	03/01/2023	\$67.26	\$15.50	\$22.10	\$0.00	\$104.86
	10/01/2023	\$69.01	\$15.50	\$22.10	\$0.00	\$106.61
	03/01/2024	\$70.81	\$15.50	\$22.10	\$0.00	\$108.41
	10/01/2024	\$72.61	\$15.50	\$22.10	\$0.00	\$110.21
	03/01/2025	\$74.41	\$15.50	\$22.10	\$0.00	\$112.01

Classification
Effective Date
Base Wage
Health
Pension
**Supplemental
Unemployment**
Total Rate
Apprentice - SPRINKLER FITTER - Local 550 (Section A) Zone 1
Effective Date - 10/01/2022

Step	percent	Apprentice Base Wage	Health	Pension	Supplemental Unemployment	Total Rate
1	35	\$22.95	\$15.50	\$9.60	\$0.00	\$48.05
2	40	\$26.22	\$15.50	\$9.60	\$0.00	\$51.32
3	45	\$29.50	\$15.50	\$9.60	\$0.00	\$54.60
4	50	\$32.78	\$15.50	\$9.60	\$0.00	\$57.88
5	55	\$36.06	\$15.50	\$9.60	\$0.00	\$61.16
6	60	\$39.34	\$15.50	\$11.10	\$0.00	\$65.94
7	65	\$42.61	\$15.50	\$11.10	\$0.00	\$69.21
8	70	\$45.89	\$15.50	\$11.10	\$0.00	\$72.49
9	75	\$49.17	\$15.50	\$11.10	\$0.00	\$75.77
10	80	\$52.45	\$15.50	\$11.10	\$0.00	\$79.05

Effective Date - 03/01/2023

Step	percent	Apprentice Base Wage	Health	Pension	Supplemental Unemployment	Total Rate
1	35	\$23.54	\$15.50	\$9.60	\$0.00	\$48.64
2	40	\$26.90	\$15.50	\$9.60	\$0.00	\$52.00
3	45	\$30.27	\$15.50	\$9.60	\$0.00	\$55.37
4	50	\$33.63	\$15.50	\$9.60	\$0.00	\$58.73
5	55	\$36.99	\$15.50	\$9.60	\$0.00	\$62.09
6	60	\$40.36	\$15.50	\$11.10	\$0.00	\$66.96
7	65	\$43.72	\$15.50	\$11.10	\$0.00	\$70.32
8	70	\$47.08	\$15.50	\$11.10	\$0.00	\$73.68
9	75	\$50.45	\$15.50	\$11.10	\$0.00	\$77.05
10	80	\$53.81	\$15.50	\$11.10	\$0.00	\$80.41

Notes: Apprentice entered prior 9/30/10:
40/45/50/55/60/65/70/75/80/85
Steps are 850 hours

Apprentice to Journeyworker Ratio:1:3
STEAM BOILER OPERATOR
OPERATING ENGINEERS LOCAL 4

12/01/2022	\$53.05	\$14.25	\$16.05	\$0.00	\$83.35
06/01/2023	\$54.29	\$14.25	\$16.05	\$0.00	\$84.59
12/01/2023	\$55.53	\$14.25	\$16.05	\$0.00	\$85.83
06/01/2024	\$56.81	\$14.25	\$16.05	\$0.00	\$87.11
12/01/2024	\$58.25	\$14.25	\$16.05	\$0.00	\$88.55
06/01/2025	\$59.53	\$14.25	\$16.05	\$0.00	\$89.83
12/01/2025	\$60.97	\$14.25	\$16.05	\$0.00	\$91.27
06/01/2026	\$62.25	\$14.25	\$16.05	\$0.00	\$92.55
12/01/2026	\$63.69	\$14.25	\$16.05	\$0.00	\$93.99

For apprentice rates see "Apprentice- OPERATING ENGINEERS"

Classification	Effective Date	Base Wage	Health	Pension	Supplemental Unemployment	Total Rate
TAMPERS, SELF-PROPELLED OR TRACTOR DRAWN <i>OPERATING ENGINEERS LOCAL 4</i>	12/01/2022	\$53.05	\$14.25	\$16.05	\$0.00	\$83.35
	06/01/2023	\$54.29	\$14.25	\$16.05	\$0.00	\$84.59
	12/01/2023	\$55.53	\$14.25	\$16.05	\$0.00	\$85.83
	06/01/2024	\$56.81	\$14.25	\$16.05	\$0.00	\$87.11
	12/01/2024	\$58.25	\$14.25	\$16.05	\$0.00	\$88.55
	06/01/2025	\$59.53	\$14.25	\$16.05	\$0.00	\$89.83
	12/01/2025	\$60.97	\$14.25	\$16.05	\$0.00	\$91.27
	06/01/2026	\$62.25	\$14.25	\$16.05	\$0.00	\$92.55
	12/01/2026	\$63.69	\$14.25	\$16.05	\$0.00	\$93.99
For apprentice rates see "Apprentice- OPERATING ENGINEERS"						
TELECOMMUNICATION TECHNICIAN <i>ELECTRICIANS LOCAL 103</i>	09/01/2022	\$46.42	\$13.00	\$18.87	\$0.00	\$78.29
	03/01/2023	\$48.34	\$13.00	\$19.01	\$0.00	\$80.35

Apprentice - TELECOMMUNICATION TECHNICIAN - Local 103

Effective Date - 09/01/2022

Step	percent	Apprentice Base Wage	Health	Pension	Supplemental Unemployment	Total Rate
1	45	\$20.89	\$13.00	\$0.63	\$0.00	\$34.52
2	45	\$20.89	\$13.00	\$0.63	\$0.00	\$34.52
3	50	\$23.21	\$13.00	\$15.13	\$0.00	\$51.34
4	50	\$23.21	\$13.00	\$15.13	\$0.00	\$51.34
5	55	\$25.53	\$13.00	\$15.51	\$0.00	\$54.04
6	60	\$27.85	\$13.00	\$15.88	\$0.00	\$56.73
7	65	\$30.17	\$13.00	\$16.26	\$0.00	\$59.43
8	70	\$32.49	\$13.00	\$16.62	\$0.00	\$62.11
9	75	\$34.82	\$13.00	\$17.00	\$0.00	\$64.82
10	80	\$37.14	\$13.00	\$17.37	\$0.00	\$67.51

Effective Date - 03/01/2023

Step	percent	Apprentice Base Wage	Health	Pension	Supplemental Unemployment	Total Rate
1	45	\$21.75	\$13.00	\$0.65	\$0.00	\$35.40
2	45	\$21.75	\$13.00	\$0.65	\$0.00	\$35.40
3	50	\$24.17	\$13.00	\$15.20	\$0.00	\$52.37
4	50	\$24.17	\$13.00	\$15.20	\$0.00	\$52.37
5	55	\$26.59	\$13.00	\$15.58	\$0.00	\$55.17
6	60	\$29.00	\$13.00	\$15.96	\$0.00	\$57.96
7	65	\$31.42	\$13.00	\$16.34	\$0.00	\$60.76
8	70	\$33.84	\$13.00	\$16.73	\$0.00	\$63.57
9	75	\$36.26	\$13.00	\$17.11	\$0.00	\$66.37
10	80	\$38.67	\$13.00	\$17.48	\$0.00	\$69.15

Notes:

Apprentice to Journeyworker Ratio:1:1

Classification	Effective Date	Base Wage	Health	Pension	Supplemental Unemployment	Total Rate
TERRAZZO FINISHERS <i>BRICKLAYERS LOCAL 3 - MARBLE & TILE</i>	02/01/2023	\$59.29	\$11.49	\$22.34	\$0.00	\$93.12
	08/01/2023	\$61.34	\$11.49	\$22.34	\$0.00	\$95.17
	02/01/2024	\$62.59	\$11.49	\$22.34	\$0.00	\$96.42
	08/01/2024	\$64.69	\$11.49	\$22.34	\$0.00	\$98.52
	02/01/2025	\$65.99	\$11.49	\$22.34	\$0.00	\$99.82
	08/01/2025	\$68.14	\$11.49	\$22.34	\$0.00	\$101.97
	02/01/2026	\$69.49	\$11.49	\$22.34	\$0.00	\$103.32
	08/01/2026	\$71.69	\$11.49	\$22.34	\$0.00	\$105.52
	02/01/2027	\$73.09	\$11.49	\$22.34	\$0.00	\$106.92

Apprentice - TERRAZZO FINISHER - Local 3 Marble & Tile

Effective Date - 02/01/2023

Step	percent	Apprentice Base Wage	Health	Pension	Supplemental Unemployment	Total Rate
1	50	\$29.65	\$11.49	\$22.34	\$0.00	\$63.48
2	60	\$35.57	\$11.49	\$22.34	\$0.00	\$69.40
3	70	\$41.50	\$11.49	\$22.34	\$0.00	\$75.33
4	80	\$47.43	\$11.49	\$22.34	\$0.00	\$81.26
5	90	\$53.36	\$11.49	\$22.34	\$0.00	\$87.19

Effective Date - 08/01/2023

Step	percent	Apprentice Base Wage	Health	Pension	Supplemental Unemployment	Total Rate
1	50	\$30.67	\$11.49	\$22.34	\$0.00	\$64.50
2	60	\$36.80	\$11.49	\$22.34	\$0.00	\$70.63
3	70	\$42.94	\$11.49	\$22.34	\$0.00	\$76.77
4	80	\$49.07	\$11.49	\$22.34	\$0.00	\$82.90
5	90	\$55.21	\$11.49	\$22.34	\$0.00	\$89.04

Notes:

Apprentice to Journeyworker Ratio:1:3

TEST BORING DRILLER <i>LABORERS - FOUNDATION AND MARINE</i>	12/01/2022	\$46.58	\$9.35	\$17.97	\$0.00	\$73.90
	06/01/2023	\$47.58	\$9.35	\$17.97	\$0.00	\$74.90
	12/01/2023	\$48.83	\$9.35	\$17.97	\$0.00	\$76.15
	06/01/2024	\$50.31	\$9.35	\$17.97	\$0.00	\$77.63
	12/01/2024	\$51.78	\$9.35	\$17.97	\$0.00	\$79.10
	06/01/2025	\$53.28	\$9.35	\$17.97	\$0.00	\$80.60
	12/01/2025	\$54.78	\$9.35	\$17.97	\$0.00	\$82.10
	06/01/2026	\$56.33	\$9.35	\$17.97	\$0.00	\$83.65
	12/01/2026	\$57.83	\$9.35	\$17.97	\$0.00	\$85.15

For apprentice rates see "Apprentice- LABORER"

Classification	Effective Date	Base Wage	Health	Pension	Supplemental Unemployment	Total Rate
TEST BORING DRILLER HELPER <i>LABORERS - FOUNDATION AND MARINE</i>	12/01/2022	\$42.70	\$9.35	\$17.97	\$0.00	\$70.02
	06/01/2023	\$43.70	\$9.35	\$17.97	\$0.00	\$71.02
	12/01/2023	\$44.95	\$9.35	\$17.97	\$0.00	\$72.27
	06/01/2024	\$46.43	\$9.35	\$17.97	\$0.00	\$73.75
	12/01/2024	\$47.90	\$9.35	\$17.97	\$0.00	\$75.22
	06/01/2025	\$49.40	\$9.35	\$17.97	\$0.00	\$76.72
	12/01/2025	\$50.90	\$9.35	\$17.97	\$0.00	\$78.22
	06/01/2026	\$52.45	\$9.35	\$17.97	\$0.00	\$79.77
	12/01/2026	\$53.95	\$9.35	\$17.97	\$0.00	\$81.27
For apprentice rates see "Apprentice- LABORER"						
TEST BORING LABORER <i>LABORERS - FOUNDATION AND MARINE</i>	12/01/2022	\$42.58	\$9.35	\$17.97	\$0.00	\$69.90
	06/01/2023	\$43.58	\$9.35	\$17.97	\$0.00	\$70.90
	12/01/2023	\$44.83	\$9.35	\$17.97	\$0.00	\$72.15
	06/01/2024	\$46.31	\$9.35	\$17.97	\$0.00	\$73.63
	12/01/2024	\$47.78	\$9.35	\$17.97	\$0.00	\$75.10
	06/01/2025	\$49.28	\$9.35	\$17.97	\$0.00	\$76.60
	12/01/2025	\$50.78	\$9.35	\$17.97	\$0.00	\$78.10
	06/01/2026	\$52.33	\$9.35	\$17.97	\$0.00	\$79.65
	12/01/2026	\$53.83	\$9.35	\$17.97	\$0.00	\$81.15
For apprentice rates see "Apprentice- LABORER"						
TRACTORS/PORTABLE STEAM GENERATORS <i>OPERATING ENGINEERS LOCAL 4</i>	12/01/2022	\$53.05	\$14.25	\$16.05	\$0.00	\$83.35
	06/01/2023	\$54.29	\$14.25	\$16.05	\$0.00	\$84.59
	12/01/2023	\$55.53	\$14.25	\$16.05	\$0.00	\$85.83
	06/01/2024	\$56.81	\$14.25	\$16.05	\$0.00	\$87.11
	12/01/2024	\$58.25	\$14.25	\$16.05	\$0.00	\$88.55
	06/01/2025	\$59.53	\$14.25	\$16.05	\$0.00	\$89.83
	12/01/2025	\$60.97	\$14.25	\$16.05	\$0.00	\$91.27
	06/01/2026	\$62.25	\$14.25	\$16.05	\$0.00	\$92.55
	12/01/2026	\$63.69	\$14.25	\$16.05	\$0.00	\$93.99
For apprentice rates see "Apprentice- OPERATING ENGINEERS"						
TRAILERS FOR EARTH MOVING EQUIPMENT <i>TEAMSTERS JOINT COUNCIL NO. 10 ZONE B</i>	12/01/2021	\$36.82	\$13.41	\$16.01	\$0.00	\$66.24
TUNNEL WORK - COMPRESSED AIR <i>LABORERS (COMPRESSED AIR)</i>	12/01/2022	\$54.81	\$9.35	\$18.42	\$0.00	\$82.58
	06/01/2023	\$55.81	\$9.35	\$18.42	\$0.00	\$83.58
	12/01/2023	\$57.06	\$9.35	\$18.42	\$0.00	\$84.83
	06/01/2024	\$58.54	\$9.35	\$18.42	\$0.00	\$86.31
	12/01/2024	\$60.01	\$9.35	\$18.42	\$0.00	\$87.78
	06/01/2025	\$61.51	\$9.35	\$18.42	\$0.00	\$89.28
	12/01/2025	\$63.01	\$9.35	\$18.42	\$0.00	\$90.78
	06/01/2026	\$64.56	\$9.35	\$18.42	\$0.00	\$92.33
	12/01/2026	\$66.06	\$9.35	\$18.42	\$0.00	\$93.83
For apprentice rates see "Apprentice- LABORER"						

Classification	Effective Date	Base Wage	Health	Pension	Supplemental Unemployment	Total Rate
TUNNEL WORK - COMPRESSED AIR (HAZ. WASTE) <i>LABORERS (COMPRESSED AIR)</i>	12/01/2022	\$56.81	\$9.35	\$18.42	\$0.00	\$84.58
	06/01/2023	\$57.81	\$9.35	\$18.42	\$0.00	\$85.58
	12/01/2023	\$59.06	\$9.35	\$18.42	\$0.00	\$86.83
	06/01/2024	\$60.54	\$9.35	\$18.42	\$0.00	\$88.31
	12/01/2024	\$62.01	\$9.35	\$18.42	\$0.00	\$89.78
	06/01/2025	\$63.51	\$9.35	\$18.42	\$0.00	\$91.28
	12/01/2025	\$65.01	\$9.35	\$18.42	\$0.00	\$92.78
	06/01/2026	\$66.56	\$9.35	\$18.42	\$0.00	\$94.33
	12/01/2026	\$68.06	\$9.35	\$18.42	\$0.00	\$95.83
For apprentice rates see "Apprentice- LABORER"						
TUNNEL WORK - FREE AIR <i>LABORERS (FREE AIR TUNNEL)</i>	12/01/2022	\$46.88	\$9.35	\$18.42	\$0.00	\$74.65
	06/01/2023	\$47.88	\$9.35	\$18.42	\$0.00	\$75.65
	12/01/2023	\$49.13	\$9.35	\$18.42	\$0.00	\$76.90
	06/01/2024	\$50.61	\$9.35	\$18.42	\$0.00	\$78.38
	12/01/2024	\$52.08	\$9.35	\$18.42	\$0.00	\$79.85
	06/01/2025	\$53.58	\$9.35	\$18.42	\$0.00	\$81.35
	12/01/2025	\$55.08	\$9.35	\$18.42	\$0.00	\$82.85
	06/01/2026	\$56.63	\$9.35	\$18.42	\$0.00	\$84.40
	12/01/2026	\$58.13	\$9.35	\$18.42	\$0.00	\$85.90
For apprentice rates see "Apprentice- LABORER"						
TUNNEL WORK - FREE AIR (HAZ. WASTE) <i>LABORERS (FREE AIR TUNNEL)</i>	12/01/2022	\$48.88	\$9.35	\$18.42	\$0.00	\$76.65
	06/01/2023	\$49.88	\$9.35	\$18.42	\$0.00	\$77.65
	12/01/2023	\$51.13	\$9.35	\$18.42	\$0.00	\$78.90
	06/01/2024	\$52.61	\$9.35	\$18.42	\$0.00	\$80.38
	12/01/2024	\$54.08	\$9.35	\$18.42	\$0.00	\$81.85
	06/01/2025	\$55.58	\$9.35	\$18.42	\$0.00	\$83.35
	12/01/2025	\$57.08	\$9.35	\$18.42	\$0.00	\$84.85
	06/01/2026	\$58.63	\$9.35	\$18.42	\$0.00	\$86.40
	12/01/2026	\$60.13	\$9.35	\$18.42	\$0.00	\$87.90
For apprentice rates see "Apprentice- LABORER"						
VAC-HAUL <i>TEAMSTERS JOINT COUNCIL NO. 10 ZONE B</i>	12/01/2021	\$36.24	\$13.41	\$16.01	\$0.00	\$65.66
WAGON DRILL OPERATOR <i>LABORERS - ZONE 2</i>	12/01/2022	\$37.41	\$9.10	\$16.64	\$0.00	\$63.15
	06/01/2023	\$38.31	\$9.10	\$16.64	\$0.00	\$64.05
	12/01/2023	\$39.21	\$9.10	\$16.64	\$0.00	\$64.95
For apprentice rates see "Apprentice- LABORER"						
WAGON DRILL OPERATOR (HEAVY & HIGHWAY) <i>LABORERS - ZONE 2 (HEAVY & HIGHWAY)</i>	12/01/2022	\$36.81	\$9.35	\$16.89	\$0.00	\$63.05
	06/01/2023	\$37.71	\$9.35	\$16.89	\$0.00	\$63.95
	12/01/2023	\$38.61	\$9.35	\$16.89	\$0.00	\$64.85
	06/01/2024	\$39.94	\$9.35	\$16.89	\$0.00	\$66.18
	12/01/2024	\$41.27	\$9.35	\$16.89	\$0.00	\$67.51
	06/01/2025	\$42.66	\$9.35	\$16.89	\$0.00	\$68.90
	12/01/2025	\$44.04	\$9.35	\$16.89	\$0.00	\$70.28
	06/01/2026	\$45.48	\$9.35	\$16.89	\$0.00	\$71.72
	12/01/2026	\$46.92	\$9.35	\$16.89	\$0.00	\$73.16
For apprentice rates see "Apprentice- LABORER (Heavy and Highway)"						

Classification	Effective Date	Base Wage	Health	Pension	Supplemental Unemployment	Total Rate
WASTE WATER PUMP OPERATOR <i>OPERATING ENGINEERS LOCAL 4</i>	12/01/2022	\$53.63	\$14.25	\$16.05	\$0.00	\$83.93
	06/01/2023	\$54.88	\$14.25	\$16.05	\$0.00	\$85.18
	12/01/2023	\$56.13	\$14.25	\$16.05	\$0.00	\$86.43
	06/01/2024	\$57.43	\$14.25	\$16.05	\$0.00	\$87.73
	12/01/2024	\$58.88	\$14.25	\$16.05	\$0.00	\$89.18
	06/01/2025	\$60.18	\$14.25	\$16.05	\$0.00	\$90.48
	12/01/2025	\$61.63	\$14.25	\$16.05	\$0.00	\$91.93
	06/01/2026	\$62.93	\$14.25	\$16.05	\$0.00	\$93.23
	12/01/2026	\$64.38	\$14.25	\$16.05	\$0.00	\$94.68
For apprentice rates see "Apprentice- OPERATING ENGINEERS"						
WATER METER INSTALLER <i>PLUMBERS & GASFITTERS LOCAL 12</i>	09/04/2022	\$63.49	\$14.07	\$18.36	\$0.00	\$95.92
	02/26/2023	\$65.19	\$14.07	\$18.36	\$0.00	\$97.62
	09/03/2023	\$66.94	\$14.07	\$18.36	\$0.00	\$99.37
	03/03/2024	\$68.74	\$14.07	\$18.36	\$0.00	\$101.17
	09/01/2024	\$70.54	\$14.07	\$18.36	\$0.00	\$102.97
	03/02/2025	\$72.34	\$14.07	\$18.36	\$0.00	\$104.77
For apprentice rates see "Apprentice- PLUMBER/PIPEFITTER" or "PLUMBER/GASFITTER"						
Outside Electrical - East						
CABLE TECHNICIAN (Power Zone) <i>OUTSIDE ELECTRICAL WORKERS - EAST LOCAL 104</i>	08/30/2020	\$29.67	\$9.25	\$1.89	\$0.00	\$40.81
For apprentice rates see "Apprentice- LINEMAN"						
CABLEMAN (Underground Ducts & Cables) <i>OUTSIDE ELECTRICAL WORKERS - EAST LOCAL 104</i>	08/30/2020	\$42.03	\$9.25	\$10.27	\$0.00	\$61.55
For apprentice rates see "Apprentice- LINEMAN"						
DRIVER / GROUNDMAN CDL <i>OUTSIDE ELECTRICAL WORKERS - EAST LOCAL 104</i>	08/30/2020	\$34.62	\$9.25	\$10.07	\$0.00	\$53.94
For apprentice rates see "Apprentice- LINEMAN"						
DRIVER / GROUNDMAN -Inexperienced (<2000 Hrs) <i>OUTSIDE ELECTRICAL WORKERS - EAST LOCAL 104</i>	08/30/2020	\$27.20	\$9.25	\$1.82	\$0.00	\$38.27
For apprentice rates see "Apprentice- LINEMAN"						
EQUIPMENT OPERATOR (Class A CDL) <i>OUTSIDE ELECTRICAL WORKERS - EAST LOCAL 104</i>	08/30/2020	\$42.03	\$9.25	\$14.35	\$0.00	\$65.63
For apprentice rates see "Apprentice- LINEMAN"						
EQUIPMENT OPERATOR (Class B CDL) <i>OUTSIDE ELECTRICAL WORKERS - EAST LOCAL 104</i>	08/30/2020	\$37.09	\$9.25	\$10.87	\$0.00	\$57.21
For apprentice rates see "Apprentice- LINEMAN"						
GROUNDMAN <i>OUTSIDE ELECTRICAL WORKERS - EAST LOCAL 104</i>	08/30/2020	\$27.20	\$9.25	\$1.82	\$0.00	\$38.27
For apprentice rates see "Apprentice- LINEMAN"						
GROUNDMAN -Inexperienced (<2000 Hrs.) <i>OUTSIDE ELECTRICAL WORKERS - EAST LOCAL 104</i>	08/30/2020	\$22.25	\$9.25	\$1.82	\$0.00	\$33.32
For apprentice rates see "Apprentice- LINEMAN"						
JOURNEYMAN LINEMAN <i>OUTSIDE ELECTRICAL WORKERS - EAST LOCAL 104</i>	08/30/2020	\$49.45	\$9.25	\$17.48	\$0.00	\$76.18

Apprentice - LINEMAN (Outside Electrical) - East Local 104

Effective Date - 08/30/2020

Step	percent	Apprentice Base Wage	Health	Pension	Supplemental Unemployment	Total Rate
1	60	\$29.67	\$9.25	\$3.39	\$0.00	\$42.31
2	65	\$32.14	\$9.25	\$3.46	\$0.00	\$44.85
3	70	\$34.62	\$9.25	\$3.54	\$0.00	\$47.41
4	75	\$37.09	\$9.25	\$5.11	\$0.00	\$51.45
5	80	\$39.56	\$9.25	\$5.19	\$0.00	\$54.00
6	85	\$42.03	\$9.25	\$5.26	\$0.00	\$56.54
7	90	\$44.51	\$9.25	\$7.34	\$0.00	\$61.10

Notes:

Apprentice to Journeyworker Ratio:1:2

TELEDATA CABLE SPLICER <i>OUTSIDE ELECTRICAL WORKERS - EAST LOCAL 104</i>	02/04/2019	\$30.73	\$4.70	\$3.17	\$0.00	\$38.60
TELEDATA LINEMAN/EQUIPMENT OPERATOR <i>OUTSIDE ELECTRICAL WORKERS - EAST LOCAL 104</i>	02/04/2019	\$28.93	\$4.70	\$3.14	\$0.00	\$36.77
TELEDATA WIREMAN/INSTALLER/TECHNICIAN <i>OUTSIDE ELECTRICAL WORKERS - EAST LOCAL 104</i>	02/04/2019	\$28.93	\$4.70	\$3.14	\$0.00	\$36.77

Additional Apprentice Information:

Minimum wage rates for apprentices employed on public works projects are listed above as a percentage of the pre-determined hourly wage rate established by the Commissioner under the provisions of the M.G.L. c. 149, ss. 26-27D. Apprentice ratios are established by the Division of Apprenticeship Training pursuant to M.G.L. c. 23, ss. 11E-11L.

All apprentices must be registered with the Division of Apprenticeship Training in accordance with M.G.L. c. 23, ss. 11E-11L.

All steps are six months (1000 hours.)
Ratios are expressed in allowable number of apprentices to journeymen or fraction thereof, unless otherwise specified.

** Multiple ratios are listed in the comment field.
 *** APP to JM; 1:1, 2:2, 2:3, 3:4, 4:4, 4:5, 4:6, 5:7, 6:7, 6:8, 6:9, 7:10, 8:10, 8:11, 8:12, 9:13, 10:13, 10:14, etc.
 **** APP to JM; 1:1, 1:2, 2:3, 2:4, 3:5, 4:6, 4:7, 5:8, 6:9, 6:10, 7:11, 8:12, 8:13, 9:14, 10:15, 10:16, etc.

ATTACHMENT A

PREVAILING WAGE SCHEDULE/OSHA 10 HRS ACKNOWLEDGEMENT

The minimum wage rates provided in the following pages have been provided by the Division of Occupational Safety of the Massachusetts Department of Labor and Workforce Development. The Awarding Authority is not responsible for errors or omissions in such wage rates.

M.G.L. c. 149, §§ 26 and 27 provide as follows:

" . . . Payments by employers to health and welfare plans, pension plans and supplementary unemployment benefit plans under collective bargaining agreements or understandings between organized labor and employers shall be included for the purpose of establishing minimum wage rates as herein provided.

. . . The aforesaid rates of wages in the schedule of wage rates shall include payments by employers to health and welfare plans, pension plans and supplementary unemployment benefit plans as provided in said section twenty-six, and such payments shall be considered as payments to persons under this section performing work as herein provided. Any employer engaged in the construction of such works who does not make payments to a health and welfare plan, a pension plan and a supplementary unemployment benefit plan, where such payments are included in said rates of wages, shall pay the amount of said payments directly to each employee engaged in said construction"

Wage Request Numbers: 20230203-040-2 (Saugus), 20230203-040-3 (Swampscott), and 20230203-040-1 (Lynn)

The undersigned hereby certifies that it is able to furnish labor that can work in harmony with all other elements of labor employed or to be employed on the work; that all employees to be employed at the worksite will have successfully completed a course in construction safety and health approved by the United States Occupational Safety and Health Administration that is at least 10 hours in duration at the time the employee begins work and who shall furnish documentation of successful completion of said course with the first certified payroll report for each employee; and that it will comply fully with all laws and regulations applicable to awards made subject to section 39M of Chapter 30 of the General Laws.

Bidder acknowledges receipt of the most recent prevailing wage rates and has incorporated said rates into their proposed bid(s).


Signature: _____

Name and Title: _____

**ATTACHMENT B:
Forms Used During Bidding**

- 1) Form for General Bid
- 2) Bidder Check list
- 3) Prevailing Wage Schedule/OSHA 10 Hours Acknowledgement (Attachment A)

Executive Office for Health and Human Services
Department of Mental Health
Office of Engineering and Facilities Management
Hadley Building
167 Lyman Street
Westborough, MA 01581
Mariana G. O'Brien, DMH Project Engineer
Office Tel: (857) 274-1048

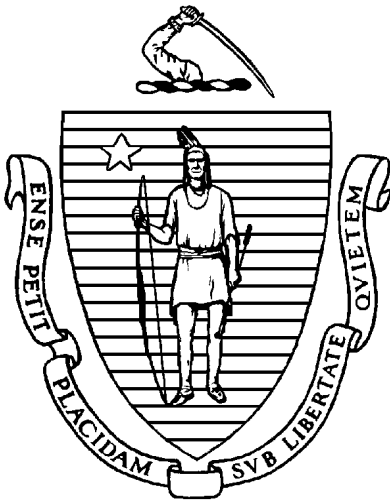

**COMMONWEALTH OF MASSACHUSETTS
FORM FOR GENERAL BID**

2023- 011C REBID - Fire Alarm System Replacement
47 Lincoln Ave., Saugus, MA 01906
80 Nahant St., Lynn, MA 01902
960 Humphrey St., Swampscott, MA 01907

The following **must** be uploaded into **COMMBUYS** as part of this bid:

1. A photo copy of the Bid deposit meeting the requirements of Section 5.13 and 5.14 of the Instructions to Bidders uploaded into COMMBUYS.
2. **(Not Applicable)** Complete Statement of Prior Relevant Experience, Facilities, Equipment, References and any other information called for as further set forth in Project Specifications.
3. Prevailing Wage Schedule/OSHA 10 Hours Acknowledgement (See Attachment A)

FORM FOR GENERAL BID

To the Awarding Authority: **DEPARTMENT OF MENTAL HEALTH (DMH)**

A. The undersigned proposes to furnish all labor and materials required for

Project Name **2023- 011C REBID - Fire Alarm System Replacement**
 47 Lincoln Ave., Saugus, MA 01906
 80 Nahant St., Lynn, MA 01902
 960 Humphrey St., Swampscott, MA 01907

in accordance with the accompanying plans and specifications prepared by Christian Hayes and Brandon Huffman P.E. of Vertex Engineering, for the contract price specified below, subject to additions and deductions according to the terms of the specifications.

B. This bid includes addenda numbered: (please indicate by checking the box of each addenda number)

☐ No. 1 ☐ No. 2 ☐ No. 3 ☐ No. 4 ☐ No. 5 ☐ No. 6

C. The proposed contract price is:

_____ (total bid in words)

dollars (\$_____).

For Alternate No. 1: Add \$_____ Subtract \$_____

For Alternate No. 2: Add \$_____ Subtract \$_____

For Alternate No. 3: Add \$_____ Subtract \$_____

Name of General Bidder: _____

D. The undersigned agrees that, if it is selected as general contractor, it will within five days, Saturdays, Sundays and legal holidays excluded, after presentation thereof by the awarding authority, execute a contract in accordance with the terms of this bid and furnish a 50% payment bond from a surety company qualified to do business under the laws of the Commonwealth and satisfactory to the awarding authority and each in the sum of the contract price, the premiums for which are to be paid by the general contractor and are included in the contract price.

Bid Amount	Payment Bond Required	Performance Bond Required
Bid up to \$150,000	50% Payment Bond	No Performance Bond Required
Bid over \$150,000	100% Payment Bond	100% Performance Bond

The undersigned hereby certifies that it is able to furnish labor that can work in harmony with all other elements of labor employed or to be employed on the work; that all employees to be employed at the worksite will have successfully completed a course in construction safety and health approved by the United States Occupational Safety and Health Administration that is at least 10 hours in duration at the time the employee begins work and who shall furnish documentation of successful completion of said course with the first certified payroll report for each employee; and that it will comply fully with all laws and regulations applicable to awards made subject to section 39M of Chapter 30 of the General Laws.

The undersigned further certifies under the penalties of perjury that this bid is in all respects bona fide, fair and made without collusion or fraud with any other person. As used in this subsection the word "person" shall mean any natural person, joint venture, partnership, corporation or other business or legal entity.

The undersigned further certifies under penalty of perjury that the said undersigned is not presently debarred from doing public construction work in the Commonwealth under the provisions of section twenty-nine F of chapter twenty-nine, or any other applicable debarment provisions of any other chapter of the General Laws or any rule or regulation promulgated thereunder.

The undersigned further certifies under penalties of perjury that the undersigned is not debarred from doing public construction work under any law, rule or regulation of the federal government.

The undersigned hereby declares that the undersigned has carefully examined the Advertisement, Instructions to Bidders, Owner - Contractor Agreement, General Conditions of the Contract, Special Conditions (if any), Plans and Specifications, all other Contract Documents, and also the Site upon which the proposed work is to be performed. The undersigned further declares that in regard to the conditions affecting the work to be done and the labor and materials needed, this proposal is based solely on the undersigned's own investigation and research and not in reliance upon any representation of any employee, officer or agent of the Commonwealth.

The undersigned further certifies under the penalties of perjury that:

- 1) this bid is in all respects bona fide, fair and made without collusion or fraud with any other person;
- 2) we are the only persons interested in this proposal;
- 3) that it is made without any connection with any other person making any bid for the same work and without directly or indirectly influencing or attempting to influence any other person to bid to refrain from bidding or to influence the amount of the bid of any other person or corporation;
- 4) that no person acting for, or employed by, the Commonwealth of Massachusetts is directly or indirectly interested in this proposal, or in any contract which be made under it, or in expected profits to arise therefrom.

As used above the word "person" shall mean natural person, joint venture, partnership, corporation or other business or legal entity.

The undersigned certifies that it shall comply with the provisions of the Equal Employment Opportunity, Non-Discrimination, and Affirmative Action Program set forth in the General Conditions of the Contract.

Should the Contract Documents require submission of special data to accompany the bid, the Awarding Authority reserves the right to rule the bidder's failure to submit such data an informality and to receive said data subsequently within a reasonable time as set by the Awarding Authority.

Date _____, 20____.

(Name of General Bidder)

By _____
(Typed/Printed Name of Person & Title)

By _____
(Signed Name of Person)

(Business Address, City, State)

(Telephone Number)

(E-mail address)

The following information is furnished by the Bidder for the information of the Department of Mental Health.

Bidders Vendor Code / FEIN # _____

Is Bidder a corporation? ____ If so, incorporated in what state? _____

President _____

Secretary or Clerk _____

Treasurer _____

If Bidder is a foreign corporation, is it registered to do business in Massachusetts? _____

If Bidder is a foreign corporation and is selected, Bidder is required under M.G.L. c. 30, s. 39L to obtain from the Massachusetts Secretary of State, One Ashburton Place, 17th floor, a certificate stating that the corporation is registered to do business in Massachusetts, and to furnish said certificate to the awarding authority prior to the award.

Is Bidder a general partnership or joint venture? ____ If so, name each partner or venturer _____

Is Bidder a limited partnership? _____

Is Bidder registered in Massachusetts? ____ If so, name each general partner _____

If Bidder is a foreign limited partnership and is selected, Bidder is required under M.G.L. c. 30, s. 39L to obtain from the Massachusetts Secretary of State, One Ashburton Place, 17th floor, a certificate stating that the partnership is registered to do business in Massachusetts, and to furnish said certificate to the awarding authority prior to the award.

For each general partner or venturer that is a corporation, provide the following information (use additional sheets if necessary):

Name of corporation _____

State of incorporation _____

President _____

Secretary or Clerk _____

Treasurer _____

Name of corporation _____

State of incorporation _____

President _____

Secretary or Clerk _____

Treasurer _____

Is Bidder an individual? _____

Residence Address _____

Name under which Bidder does business _____

Business Address _____

If selected Bidder is an individual doing business under a different name then Bidder must furnish evidence of any required DBA filing.

BIDDER CHECKLIST

This is not a contract document. It is provided to help bidders avoid common mistakes that can result in the rejection of bids. It does not modify the Contract Documents.


*****Please note that all BID documents must be uploaded into COMMBUYS*****

To ensure that your bids are acceptable to the Department, and are not rejected due to errors or omissions, we are providing this Checklist for your convenience. It does not modify the Contract Documents.

- ☐ 1. Have you used the correct bid form provided in Attachment B ~~(and Attachment C if applicable)~~ to the Instructions to Bidders?
- ☐ 2. Have you properly identified the project, architect, etc., on your bid form?
- ☐ 3. Have you acknowledged receipt of the most current prevailing Wage Rates and/or Truck Rates which have been provided by the Awarding Authority? (Done by completing the bottom of Attachment A in this Part 1 packet.)
- ☐ 4. Are your bid amounts, as expressed in figures and words, consistent?
The amount expressed in words will control.
- ☐ 5. Have you acknowledged all addenda issued by placing the number of each addenda on the Bid Form and followed the instructions contained in each one?
- ☐ 6. If you are a General Bidder, have you responded to every alternate? ~~If you are a sub-bidder, have you responded to all of those alternates identified as applying to the filed sub-bid section you are bidding on?~~
- ☐ 7. If you are a general bidder ~~or a sub-bidder~~ affected by an alternate and an alternate price is requested and you estimate that there is no change in price, did you indicate by writing "no change", "N/C", or "0" ? Failure to provide a price, no change, N/C or 0 for an alternate by general bidders and sub-bidders when identified as part of a sub-bidders scope of work will result in rejection of your bid.
- ☐ 8. ~~If you are a sub-bidder and the alternate does not affect your category of work, have you left the alternate blank or written "N/A" and only "N/A" ?~~
- ☐ 9. ~~If you are a sub-bidder and the bid documents request that you supply the name of the firm(s) that will do certain work identified as sub-subcontract paragraph E work, have you completed the Paragraph E section.~~
- ☐ 10. Have you added any information not called for, acknowledged an addendum that does not exist, or provided a price for an alternate not identified as part of your scope of work which can result in rejection of your bid?
- ☐ 11. Is your Bid Form **SIGNED** and dated?
- ☐ 12. **BID DEPOSITS**
 - ☐ a. **Have you uploaded your Bid Deposit onto COMMBUYS and FEDEXed your original bid bond to arrive prior to the bid opening date?**
 - ☐ b. Is your bid deposit, if in the form of a bid bond, issued from a bonding company licensed to do business in the Commonwealth of Massachusetts? **Is it signed by the contractor and the bonding company?**
 - ☐ c. Is your bid deposit made payable to the Commonwealth of Massachusetts? **Bid deposits made payable to any other entity may cause the bid to be rejected.**
 - ☐ d. Is your bid deposit five (5%) of the highest possible bid amount, considering all alternates being accepted in order?
- ☐ 13. If you are a General Contractor, have you included your current DCAMM Certificate of Eligibility and a completed, signed DCAMM Update Statement.
- ☐ 14. If you are a Sub-Contractor, have you included your current Certificate of Eligibility and a completed, signed DCAMM Update Statement?
- ☐ 15. Are all of your bid materials **uploaded into COMMBUYS** exactly as provided in the Instructions to Bidders?
- ☐ 16. Your bid **MUST** be **uploaded into COMMBUYS** prior to the deadline!

DOCUMENTS TO UPLOAD TO COMMBUYS CHECKLIST

- ☐ 1. **GENERAL BID FORM (PART 1 Attachment B)**
- ☐ 2. ~~SUB BID FORM (PART 1 Attachment C – NOT APPLICABLE)~~
- ☐ 3. **WAGE RATES ACKNOWLEDGEMENT (PART 1 ATTACHMENT A)**
(Complete the bottom of Attachment A in this Part 1 packet.)
- ☐ 4. **5% BID BOND**
- ☐ 5. ~~GENERAL CONTRACTOR – DCAMM UPDATE STATEMENT~~
- ☐ 6. ~~GENERAL CONTRACTOR – DCAMM CERTIFICATE OF ELIGIBILITY~~
- ☐ 7. ~~SUB CONTRACTOR – DCAMM UPDATE STATEMENT (NOT APPLICABLE)~~
- ☐ 8. ~~SUB CONTRACTOR – DCAMM CERTIFICATE OF ELIGIBILITY (NOT APPLICABLE)~~
- ☐ 9. ~~GENERAL CONTRACTOR – CHPT. 30 MassDOT PREQUALIFICATION STATEMENT (NOT APPLICABLE)~~

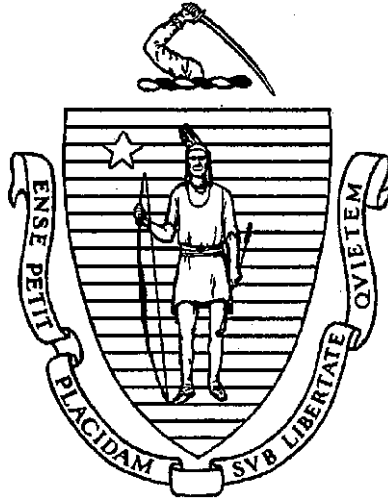

BID PACKAGE

PART II

Forms for Contract Execution

- Executive Order 481
- Executive Order 504 (2 pages)
- Owner- Contractor Agreement (separate pdf file)
- 50% Payment Bond
- Prompt Payment Discount
- Certificate of Compliance with State Tax Laws and With Unemployment Compensation Contribution Requirements
- Certificate of Compliance with Employment Eligibility Verification Requirements (I-9)
- Request for Taxpayer Identification Number and Certification (W-9) (2 pages)
- Commonwealth of Massachusetts Contractor Authorized Signatory Listing (2 pages)
- Electronic Funds Transfer Sign Up Form
- Insurance Document Required - Proof of Insurance amounts per Part 3 General Conditions of the Contract

**Forms are for Reference Only
To be used for contract award and execution**

Issued March
2007

COMMONWEALTH OF MASSACHUSETTS
EXECUTIVE ORDER 481 - CONTRACTOR CERTIFICATION
PROHIBITING THE USE OF UNDOCUMENTED WORKERS ON STATE CONTRACTS



CONTRACTOR LEGAL NAME:
CONTRACTOR VENDOR/CUSTOMER CODE:

INSTRUCTIONS:

Executive Order 481 applies to all state agencies in the Executive Branch, including all executive offices, boards, commissions, agencies, departments, divisions, councils, bureaus, and offices, now existing and hereafter established. As it is the policy of the Executive Branch to prohibit the use of undocumented workers in connection with the performance of state contracts, all contracts entered into after February 23, 2007 require that contractors, as a condition of receiving Commonwealth funds under any Executive Branch contract, make the following certification:

CONTRACTOR CERTIFICATION:

As evidenced by the signature of the Contractor's Authorized Signatory below, the Contractor certifies under the pains and penalties of perjury that the Contractor shall not knowingly use undocumented workers in connection with the performance of all Executive Branch contracts; that pursuant to federal requirements, the Contractor shall verify the immigration status of all workers assigned to such contracts without engaging in unlawful discrimination; and that the Contractor shall not knowingly or recklessly alter, falsify, or accept altered or falsified documents from any such worker(s). The Contractor understands and agrees that breach of any of these terms during the period of each contract may be regarded as a material breach, subjecting the Contractor to sanctions, including but not limited to monetary penalties, withholding of payments, contract suspension or termination.

Contractor Authorizing Signature

Date: _____

Print Name

Title: _____

Telephone: _____

Fax: _____

Email: _____

The Contractor is required to sign this Certification only once and may provide a copy of the signed Certification for any contract executed with an Executive Branch Department. A copy of this signed Certification must be attached to the "record copy" of all contracts with this Contractor that are filed with the contracting Department.

Executive Order 504 Contractor Certification Form

BIDDER/CONTRACTOR LEGAL NAME:

BIDDER/CONTRACTOR VENDOR/CUSTOMER CODE:

Executive Order 504: For all Contracts involving the Contractor's access to personal information, as defined in M.G.L. c. 93H, and personal data, as defined in M.G.L. c. 66A, owned or controlled by Executive Department agencies, or access to agency systems containing such information or data (herein collectively "personal information"), Contractor certifies under the pains and penalties of perjury that the Contractor (1) has read Commonwealth of Massachusetts Executive Order 504 and agrees to protect any and all personal information; and (2) has reviewed all of the Commonwealth of Massachusetts Information Technology Division's Security Policies available at www.mass.gov/ITD under Policies and Standards.

Notwithstanding any contractual provision to the contrary, in connection with the Contractor's performance under this Contract, for all state agencies in the Executive Department, including all executive offices, boards, commissions, agencies, departments, divisions, councils, bureaus, and offices, now existing and hereafter established, the Contractor shall:

(1) obtain a copy, review, and comply with the contracting agency's Information Security Program (ISP) and any pertinent security guidelines, standards and policies; (2) comply with all of the Commonwealth of Massachusetts Information Technology Division's Security Policies ("Security Policies") available at www.mass.gov/ITD under Policies and Standards;

(2) communicate and enforce the contracting agency's ISP and such Security Policies against all employees (whether such employees are direct or contracted) and subcontractors;

(3) implement and maintain any other reasonable appropriate security procedures and practices necessary to protect personal information to which the Contractor is given access by the contracting agency from the unauthorized access, destruction, use, modification, disclosure or loss;

(4) be responsible for the full or partial breach of any of these terms by its employees (whether such employees are direct or contracted) or subcontractors during or after the term of this Contract, and any breach of these terms may be regarded as a material breach of this Contract;

(5) in the event of any unauthorized access, destruction, use, modification, disclosure or loss of the personal information (collectively referred to as the "unauthorized use"): (a) immediately notify the contracting agency if the Contractor becomes aware of the unauthorized use; (b) provide full cooperation and access to information necessary for the contracting agency to determine the scope of the unauthorized use; and (c)

provide full cooperation and access to information necessary for the contracting agency and the Contractor to fulfill any notification requirements.

Breach of these terms may be regarded as a material breach of this Contract, such that the Commonwealth may exercise any and all contractual rights and remedies, including without limitation indemnification under Section 11 of the Commonwealth's Terms and Conditions, withholding of payments, contract suspension, or termination. In addition, the Contractor may be subject to applicable statutory or regulatory penalties, including and without limitation, those imposed pursuant to M.G.L. c. 93H and under M.G.L. c. 214, § 3B for violations under M.G.L. c. 66A.

Bidder/Contractor Name: _____

Bidder/Contractor Authorized Signature: _____

Print Name and Title of Authorized Signatory: _____

Date: _____

This Certification may be signed once and photocopied to be attached to any Commonwealth Contract that does not already contain this Certification Language and shall be interpreted to be incorporated by reference into any applicable contract subject to Executive Order 504 for this Contractor.

Contractor's Vendor Code Number: _____



**COMMONWEALTH OF MASSACHUSETTS
STANDARD CONTRACT
For Projects Not Exceeding \$150,000**

OWNER - CONTRACTOR AGREEMENT

Awarding Authority: **DEPARTMENT OF MENTAL HEALTH**

Department Code **DMH**

This agreement ("Contract") is made as of the ____ day of _____ by and between the **Department of Mental Health** acting by and through the Awarding Authority identified above with a principal place of business at **167 Lyman St., Westborough, MA 01581**, and _____, a **Contractor**, with a principal place of business at _____ hereinafter called the "Contractor".

Terms used in this Owner - Contractor Agreement which are defined in the General Conditions of the Contract shall have the meanings designated therein.

The Awarding Authority and the Contractor agree as follows:

Article 1. Scope of Work. The Work under this Contract is defined as all work required by the Contract Documents for the **2023-011C - REBID - Fire Alarm System Replacements for 47 Lincoln Ave. Saugus, 80 Nahant St. Lynn, and 960 Humphrey St. Swampscott.**

Article 2. Time for Completion. The Contractor shall commence the Work under this Contract on the date specified in the written "Notice to Proceed," and shall bring work to substantial completion within **sixty (60) calendar days.**

Article 3. Contract Price. The Awarding Authority shall pay the Contractor, in current funds, for the performance of the Work, subject to additions and deductions by Approved Change Order(s), the Contract Price of *** Dollars***(\$0.00). The Unit Prices, if any, approved by the Awarding Authority are those included in the Contractor's General Bid. The following Alternates have been accepted and their costs are included in the Contract Price:

Alternate No(s): N/A_

Article 4. Approved Subcontractors. No Subcontractors shall be used for these or any other portions of the Work without the prior written approval of the Awarding Authority.

Article 5. Certifications. Pursuant to M.G.L. c. 62(c), §49 (a), the individual signing this Contract on behalf of the Contractor hereby certifies, under the penalties of perjury, that to the best of his or her knowledge and belief the Contractor has complied with any and all applicable state and federal tax laws. The individual signing this Contract on behalf of the Contractor further certifies under penalties of perjury that the Contractor is not presently debarred from doing public construction work in the Commonwealth under the provisions of M.G.L. c. 29, § 29F, or any other applicable debarment provisions of any other chapter of the General Laws or any rule or regulation promulgated thereunder and is not presently debarred from doing public construction work by any agency of the United States Government.

Article 6. The Contract Documents: The following documents form the Contract, are incorporated by reference herein, and are referred to as the "Contract Documents:"

- The Advertisement
- The Instructions to Bidders, Including Schedule of Prevailing Wages
- The General Bid submitted by the Contractor
- This Owner – Contractor Agreement
- The General Conditions of the Contract
- The Supplementary General Conditions [Note: the term “Supplementary General Conditions” may also refer to Division 1 of the Specifications.]
- The Plans and Specifications, including Addenda identified in Article 1 above
- All Approved Change Orders issued after execution of this Owner - Contractor Agreement
- Any other document that the State Agency deems necessary

Article 7. Liquidated Damages. For the purposes of Article 6 of the General Conditions of the Contract, liquidated damages for delay shall be as follows:
\$500.00/day

Article 8. Contractor’s and Awarding Authority’s Representatives. The Contractor’s Representative for this Contract is _____. The

person administering this Contract on behalf of the Awarding Authority (the "Administrator") is **Mariana G. O'Brien, DMH Project Engineer**

Article 9. Notices. Notices to the Contractor shall be deemed given when hand delivered to the Contractor's Representative in person, or when deposited in the U.S. mail addressed to the Contractor at the Contractor's address specified in the Owner - Contractor Agreement, or when delivered by courier to either location. Unless otherwise specified in writing by the Awarding Authority, notices and deliveries to the Awarding Authority shall be effective only when delivered to the Awarding Authority at the address specified in the Owner - Contractor Agreement and date-stamped at the reception desk or for which a receipt has been signed by the agent or employee designated by the Awarding Authority to receive official notices.

Article 10. Minority/Women Workforce Utilization Percentages: The applicable goals, for minority and women workforce utilization established for this Contract are as follows:

The applicable minority workforce utilization percentage, if any, is N/A .
The applicable women workforce utilization percentage, if any, is N/A .

Article 11. Additional Insurance Provisions.

N/A

The insurance requirements set forth in Article 7 of the General Conditions of the Contract are supplemented by the provisions, if any, appearing in Exhibit A attached hereto and incorporated herein.

In witness whereof, the parties hereto have caused this instrument to be executed in triplicate under seal as of the date set forth above.

CONTRACTOR:

By: _____ Date _____

Name: _____

Title: _____

AWARDING AUTHORITY: DEPARTMENT OF MENTAL HEALTH (DMH)

By executing this Agreement, the undersigned authorized signatory of the Awarding Authority, who incurs no personal liability by reason of the execution hereof or anything herein contained, hereby certifies under penalties of perjury that all the applicable provisions of M.G.L. c. 30, §39M and M.G.L. c149 , have been complied with.

Name (printed): Paul Truax _____ Date _____

Name (signed): _____

Title: Director, Office of Engineering & Facilities Management _____

PAYMENT BOND

Know all men by these presents, that

as principal, and _____
as surety, are held and firmly bound unto the Commonwealth of Massachusetts in the
sum of _____

in lawful money of the United States of America, to be paid to the Commonwealth of
Massachusetts, for which payments, well and truly to be made, we bind ourselves, our
respective heirs, executors, administrators, successors and assigns, jointly and severally,
firmly by these presents.

Whereas, the said principal has made a Contract with the Commonwealth acting
through its _____ ("Awarding Authority")
bearing date of _____, 20____, for the construction of
Project No. _____ Contract No. _____
Project Name _____

Now the condition of this obligation is such that if the principal shall pay for all labor
performed or furnished and for all materials used or employed in said Contract and in any
and all duly authorized modifications, alterations, extensions of time, changes or
additions to said Contract that may hereafter be made, notice to the surety of such
modifications, alterations, extensions of time, changes or additions being hereby waived,
the foregoing to include any other purpose or items set out in, and to be subject to,
provisions of Massachusetts General Laws Chapter 30, section 39A, and Chapter 149,
section 29, as amended, then this obligation shall become null and void; otherwise it shall
remain in full force and virtue.

In witness whereof we hereunto set our hand and seals this _____ day of
_____, 20____.


(Seal)
(Print Name of General Contractor)

(Seal)
(Print Name of Surety)

By _____
(Signature - Title)

(Signature - Title)

Surety Address _____

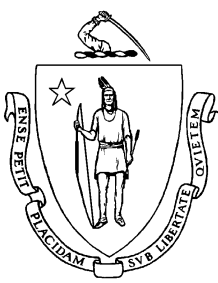

COMMONWEALTH OF MASSACHUSETTS
Prompt Pay Discount Form
(Invoice discounts for receiving fast payments)

Revised 3/9/07

Bidder Name: _____
Vendor Code (VCUST): _____
Contract/RFR Number(s): _____

Prompt Payment Discounts (PPD). All contractors/vendors doing business with the Commonwealth must provide a Prompt Payment Discount (PPD) for receiving early payments unless the Contractor/vendor can provide compelling proof that providing a prompt pay discount would be unduly burdensome. Contractors benefit from PPD by increased, usable cash flow as a result of fast and efficient payments for commodities or services rendered. Contractors who agree to accept Electronic Funds Transfer (EFT) increase the prompt pay benefit by ensuring that funds are paid directly to their designated bank accounts, thus eliminating the delay of check clearance policies and traditional mail lead time. Payments processed through the state accounting system (MMARS) can be tracked and verified through the Comptroller's [Vendor Web](#) system using the Vendor/Customer Code assigned to you by a Commonwealth department.

The Commonwealth benefits because contractors reduce the cost of products and services through the applied discount. While Bidders/Contractors have flexibility in determining the actual % discount(s) offered to the Commonwealth, the discount(s) must be identified for 10, 15, 20 and/or 30 days for payment issuance in the column entitled "% Discount Off Proposed Price" below. The Commonwealth may use the prompt pay discounts submitted as a basis for selection and may negotiate discounts as deemed in the best interest of the Commonwealth. The requirement to offer PPD discounts may be waived by the Commonwealth on a case-by-case basis if participation in the program would be unduly burdensome, provided the specific reason for the hardship is outlined below.

All discounts offered will be taken in cases where the payment issue date is within the specified number of days listed below and in accordance with the Commonwealth's Bill Paying Policy. Payment days will be measured **from** the date goods are received and accepted / performance was completed OR the date an invoice is received by the Commonwealth, whichever is later to the date the payment is issued as an EFT (preferred method) or mailed by the State Treasurer. The date of payment "issue" is the date a payment is considered "paid" not the date a payment is "received" by a Contractor.

If internal Bidder/Contractor systems require an alternate method of measuring payment issue dates, the Bidder/Contractor must note the issues below or on an attached page if necessary to be considered by the PMT. In cases where the Bidder/Contractor considers that offering a Prompt Payment Discount would be a hardship, the Bidder must clearly define the issues and reasons for said hardship. *Providing volume discounts or other discounts on prices is not considered a hardship, since the PPD provides the additional benefit of early cash flow for the Contractor.*

Enter the Prompt Payment Discount percentage (%) off the invoice payment, for each of the payment issue dates listed, if the payment is issued within the specified Payment Issue days. For example:

5% - 10 Days
4% - 15 Days
3% - 20 Days
2% - 30 Days

If no discount is offered enter 0%

Prompt Payment Discount %	Payment Issue Date w/in
%	10 Days
%	15 Days
%	20 Days
%	30 Days

The Contractor is unable to provide a prompt payment discount due to the following hardship:

Contractor/Bidder Authorized Signature _____ Date: _____

Contractor/ Bidder Authorized Signatory Print Name and Title: _____

**CERTIFICATE OF COMPLIANCE WITH STATE TAX LAWS AND
WITH UNEMPLOYMENT COMPENSATION CONTRIBUTION
REQUIREMENTS**

Pursuant to M.G.L., Ch. 62C, s. 49A and M.G.L., Ch. 151A, s. 19A, I,

_____ authorized signatory for

_____ whose principal place of business is at

_____ do hereby certify

under penalties of perjury that _____ has filed all
state tax returns and paid all taxes as required by law and has complied with all state laws
pertaining to contributions to the unemployment compensation fund and to payments in
lieu of contributions.

The Business Organization Social Security Number or Federal Identification Number is

_____.

Signed under the penalties of perjury the _____ day of _____
20 ____.

Signature: _____

Name and Title: _____

**Applicable to All DCAM Construction Projects
To Be Executed by GC/CMGC/All Subcontractors**

I, _____ authorized signatory for
Print Name

do hereby certify under penalties of perjury that Company shall comply with Federal Department of Homeland Security Requirements in hiring any and all "Employees" to be employed in the Project who are required to be listed in the certified payroll reports for the Project. Such compliance shall include, but not be limited to the faithful completion of the Federal Department of Homeland Security Form I-9 process by Company for each of its Employees. Company shall require each of its subcontractors to execute and provide to Company a Certificate of Compliance with Employment Eligibility Verification Requirements with the execution of each subcontract.

In addition, Company is aware that the certified payroll report form submitted by Company to DCAM contains a statement that the Form I-9 process was faithfully completed for each employee listed on that certified payroll report. Company thus acknowledges that it and all of its subcontractors will be required to certify that the Form I-9 process was faithfully completed for all Employees listed on each certified payroll report.

Project Title: _____

Signed under the pains and penalties of perjury the _____ day of _____ 20____

Name and Title: _____

Request for Taxpayer Identification Number and Certification

Completed form should be
given to the requesting
department or the department
you are currently doing
business with.

Name (List legal name, if joint names, list first & circle the name of the person whose TIN you enter in Part I-See **Specific Instruction** on page 2)

Business name, if different from above. (See **Specific Instruction** on page 2)

Check the appropriate box: ☐ Individual/Sole proprietor ☐ Corporation ☐ Partnership ☐ Other ▶-----

Legal Address: number, street, and apt. or suite no.

Remittance Address: if different from legal address number, street, and apt. or suite no.

City, state and ZIP code

City, state and ZIP code

Phone # ()

Fax # ()

Email address:

Part I Taxpayer Identification Number (TIN)

Enter your TIN in the appropriate box. For individuals, this is your social security number (SSN). However, for a resident alien, sole proprietor, or disregarded entity, see the Part I instruction on page 2. For other entities, it is your employer identification number (EIN). If you do not have a number, see **How to get a TIN** on page 2.

Social security number

□□□-□□-□□□□

OR

Employer identification number

□□-□□□□□□□□

Note: If the account is in more than one name, see the chart on page 2 for guidelines on whose number to enter.

DUNS

□□□□□□□□□□

Vendors:

Dunn and Bradstreet Universal Numbering System (DUNS)

Part II Certification

Under penalties of perjury, I certify that:

- The number shown on this form is my correct taxpayer identification number (or I am waiting for a number to be issued to me), **and**
- I am not subject to backup withholding because: (a) I am exempt from backup withholding, or (b) I have not been notified by the Internal Revenue Services (IRS) that I am subject to backup withholding as a result of a failure to report all interest or dividends, or (c) the IRS has notified me that I am no longer subject to backup withholding, **and**
- I am an U.S. person (including an U.S. resident alien).
- I am currently a Commonwealth of Massachusetts's state employee: (check one): No ____ Yes ____ If yes, **in compliance with** the State Ethics Commission requirements.

Certification instructions: You must cross out item 2 above if you have been notified by the IRS that you are currently subject to backup withholding because you have failed to report all interest and dividends on your tax return. For real estate transactions, item 2 does not apply.

**Sign
Here**

Authorized Signature ▶

Date ▶

Purpose of Form

A person who is required to file an information return with the IRS must get your correct taxpayer identification number (TIN) to report, for example, income paid to you, real estate transactions, mortgage interest you paid, acquisition or debt, or contributions you made to an IRA.

Use Form W-9 only if you are a U.S. person (including a resident alien), to give your correct TIN to the person requesting it (the requester) and, when applicable, to:

- Certify the TIN you are giving is correct (or you are waiting for a number to be issued).
- Certify you are not subject to backup withholding

If you are a foreign person, use the appropriate Form W-8. See Pub 515, Withholding of Tax on Nonresident Aliens and Foreign Corporations.

What is backup withholding? Persons making certain payments to you must withhold a designated percentage, currently 28% and pay to the IRS of such payments under certain

conditions. This is called "backup withholding." Payments that may be subject to backup withholding include interest, dividends, broker and barter exchange transactions, rents, royalties, nonemployee pay, and certain payments from fishing boat operators. Real estate transactions are not subject to backup withholding.

If you give the requester your correct TIN, make the proper certifications, and report all your taxable interest and dividends on your tax return, payments you receive will not be subject to backup withholding. **Payments you receive will be subject to backup withholding if:**

- You do not furnish your TIN to the requester, or
- You do not certify your TIN when required (see the Part II instructions on page 2 for details), or
- The IRS tells the requester that you furnished an incorrect TIN, or
- The IRS tells you that you are subject to backup withholding because you did not report all your interest and dividends only), or

5. You do not certify to the requester that you are not subject to backup withholding under 4 above (for reportable interest and dividend accounts opened after 1983 only).

Certain payees and payments are exempt from backup withholding. See the Part II instructions on page 2.

Penalties

Failure to furnish TIN. If you fail to furnish your correct TIN to a requester, you are subject to a penalty of \$50 for each such failure unless your failure is due to reasonable cause and not to willful neglect.

Civil penalty for false information with respect to withholding. If you make a false statement with no reasonable basis that results in no backup withholding, you are subject to a \$500 penalty.

Criminal penalty for falsifying information. Willfully falsifying certifications or affirmations may subject you to criminal penalties including fines and/or imprisonment.

Misuse of TINs. If the requester discloses or uses TINs in violation of Federal law, the requester may be subject to civil and criminal penalties.

Specific Instructions

Name. If you are an individual, you must generally enter the name shown on your social security card. However, if you have changed your last name, for instance, due to marriage without informing the Social Security Administration of the name change, enter your first name, the last name shown on your social security card, and your new last name.

If the account is in joint names, list first and then circle the name of the person or entity whose number you enter in Part I of the form.

Sole proprietor. Enter your **individual** name as shown on your social security card on the "Name" line. You may enter your business, trade, or "doing business as (DBA)" name on the "Business name" line.

Limited liability company (LLC). If you are a single-member LLC (including a foreign LLC with a domestic owner) that is disregarded as an entity separate from its owner under Treasury regulations section 301.7701-3, **enter the owner's name on the "Name" line.** Enter the LLC's name on the "Business name" line.

Caution: A disregarded domestic entity that has a foreign owner must use the appropriate Form W-8.

Other entities. Enter your business name as shown on required Federal tax documents on the "Name" line. This name should match the name shown on the charter or other legal document creating the entity. You may enter any business, trade, or DBA name on the "Business name" line.

Part I - Taxpayer Identification Number (TIN)

Enter your TIN in the appropriate box.

If you are a **resident alien** and you do not have and are not eligible to get an SSN, your TIN is your IRS individual taxpayer identification number (ITIN). Enter it in the social security number box. If you do not have an ITIN, see **How to get a TIN** below.

If you are a **sole proprietor** and you have an EIN, you may enter either your SSN or EIN. However, the IRS prefers that you use your SSN.

If you are an **LLC** that is **disregarded as an entity** separate from its owner (see **Limited liability company (LLC)** above), and are owned by an individual, enter your SSN (or "pre-LLC" EIN, if desired). If the owner of a disregarded LLC is a corporation, partnership, etc., enter the owner's EIN.

Note: See the chart on this page for further clarification of name and TIN combinations.

How to get a TIN. If you do not have a TIN, apply for one immediately. To apply for an SSN, get **Form SS-5**, Application for a Social Security Card, from your local Social Security Administration office. Get **Form W-7**, Application for IRS Individual Taxpayer Identification Number, to apply for an ITIN or **Form SS-4**, Application for Employer Identification Number, to apply for an EIN. You can get Forms W-7 and SS-4 from the IRS by calling 1-800-TAX-FORM (1-800-829-3676) or from the IRS's Internet Web Site www.irs.gov.

If you do not have a TIN, write "Applied For" in the space for the TIN, sign and date the form, and give it to the requester. For interest and dividend payments, and certain payments made with respect to readily tradable instruments, generally you will have 60 days to get a TIN and give it to the requester before you are subject to backup withholding on payments.

The 60-day rule does not apply to other types of payments. You will be subject to backup withholding on all such payments until you provide your TIN to the requester.

Note: Writing "Applied For" means that you have already applied for a TIN or that you intend to apply for one soon.

Part II - Certification

To establish to the paying agent that your TIN is correct or you are a U.S. person, or resident alien, sign Form W-9.

For a joint account, only the person whose TIN is shown in Part I should sign (when required).

Real estate transactions. You must sign the certification. You may cross out item 2 of the certification.

Dunn and Bradstreet Universal Numbering System (DUNS) number requirement –

The United States Office of Management and Budget (OMB) requires all vendors that receive federal grant funds have their DUNS number recorded with and subsequently reported to the granting agency. If a contractor has multiple DUNS numbers the contractor should provide the primary number listed with the Federal government's Central Contractor Registration (CCR) at www.ccr.gov. Any entity that does not have a DUNS number can apply for one on-line at www.DNB.com under the DNB D-U-N Number Tab.

Privacy Act Notice

Section 6109 of the Internal Revenue Code requires you to give your correct TIN to persons who must file information returns with the IRS to report interest, dividends, and certain other income paid to you, mortgage interest you paid, the acquisition or abandonment of secured property, cancellation of debt, or contributions you made to an IRA or MSA. The IRS uses the numbers for identification purposes and to help verify the accuracy of your tax return. The IRS may also provide this information to the Department of Justice for civil and criminal litigation, and to cities, states, and the District of Columbia to carry out their tax laws.

You must provide your TIN whether or not you are required to file a tax return. Payers must generally withhold a designated percentage, currently 28% of taxable interest, dividend, and certain other payments to a payee who does not give a TIN to a payer. Certain penalties may also apply.

What Name and Number to Give the Requester

For this type of account:	Give name and SSN of:
1. Individual	The individual
2. Two or more individuals (joint account)	The actual owner of the account or, if combined funds, the first individual on the account ¹ The minor ²
3. Custodian account of a minor (Uniform Gift to Minors Act)	The grantor-trustee ¹
4. a. The usual revocable savings trust (grantor is also trustee) b. So-called trust account that is not a legal or valid trust under state law	The actual owner ¹
5. Sole proprietorship	The owner ³
For this type of account:	Give name and EIN of:
6. Sole proprietorship	The owner ³
7. A valid trust, estate, or pension trust	Legal entity ⁴
8. Corporate	The corporation
9. Association, club, religious, charitable, educational, or other tax-exempt organization	The organization
10. Partnership	The partnership
11. A broker or registered nominee	The broker or nominee
12. Account with the Department of Agriculture in the name of a public entity (such as a state or local government, school district, or prison) that receives agricultural program payments	The public entity

¹ List first and circle the name of the person whose number you furnish. If only one person on a joint account has an SSN, that person's number must be furnished.

² Circle the minor's name and furnish the minor's SSN.

³ You must show your individual name, but you may also enter your business or "DBA" name. You may use either your SSN or EIN (if you have one).

⁴ List first and circle the name of the legal trust, estate, or pension trust. (Do not furnish the TIN of the personal representative or trustee unless the legal entity itself is not designated in the account title.)

Note: If no name is circled when more than one name is listed, the number will be considered to be that of the first name listed.

If you have questions on completing this form, please contact the Office of the State Comptroller. (617) 973-2468.

Upon completion of this form, please send it to the Commonwealth of Massachusetts Department you are doing business with.

**COMMONWEALTH OF MASSACHUSETTS
CONTRACTOR AUTHORIZED SIGNATORY LISTING**

Page 1 of 2

Issued May

2004



CONTRACTOR LEGAL NAME :

CONTRACTOR VENDOR/CUSTOMER CODE:

INSTRUCTIONS: The second page of this form must be completed and notarized for each person listed in the table below. Any Contractor (other than a sole-proprietor or an individual contractor) must provide a listing of individuals who are authorized as legal representatives of the Contractor who can sign contracts and other legally binding documents related to the contract on the Contractor's behalf. In addition to this listing, any state department may require additional proof of authority to sign contracts on behalf of the Contractor, or proof of authenticity of signature (a notarized signature that the Department can use to verify that the signature and date that appear on the Contract or other legal document was actually made by the Contractor's authorized signatory, and not by a representative, designee or other individual.)

NOTICE: *Acceptance of any payment under a Contract or Grant shall operate as a waiver of any defense by the Contractor challenging the existence of a valid Contract due to an alleged lack of actual authority to execute the document by the signatory.*

For privacy purposes **DO NOT ATTACH** any documentation containing personal information, such as bank account numbers, social security numbers, driver's licenses, home addresses, social security cards or any other personally identifiable information that you do not want released as part of a public record. The Commonwealth reserves the right to publish the names and titles of authorized signatories of contractors.

AUTHORIZED SIGNATORY NAME	TITLE

I certify that I am the President, Chief Executive Officer, Chief Fiscal Officer, Corporate Clerk or Legal Counsel for the Contractor and as an authorized officer of the Contractor I certify that the names of the individuals identified on this listing are current as of the date of execution below and that these individuals are authorized to sign contracts and other legally binding documents related to contracts with the Commonwealth of Massachusetts on behalf of the Contractor. I understand and agree that the Contractor has a duty to ensure that this listing is immediately updated and communicated to any state department with which the Contractor does business whenever the authorized signatories above retire, are otherwise terminated from the Contractor's employ, have their responsibilities changed resulting in their no longer being authorized to sign contracts with the Commonwealth or whenever new signatories are designated.

Signature

Date:

Title:

Telephone:

Fax:

Email:

[Listing can not be accepted without all of this information completed.]

A copy of this listing must be attached to the "record copy" of a contract filed with the department.

**COMMONWEALTH OF MASSACHUSETTS
CONTRACTOR AUTHORIZED SIGNATORY LISTING**

Page 2 of 2

Issued May
2004



CONTRACTOR LEGAL NAME :
CONTRACTOR VENDOR/CUSTOMER CODE:

PROOF OF AUTHENTICATION OF SIGNATURE

**This page is optional and is available for a department to authenticate contract signatures.
It is recommended that Departments obtain authentication of signature for the signatory
who submits the Contractor Authorized Listing.**

This Section MUST be completed by the Contractor Authorized Signatory in presence of notary.

Signatory's full legal name (print or type):

Title:

X _____

Signature as it will appear on contract or other document (**Complete only in presence of notary**):

AUTHENTICATED BY NOTARY OR CORPORATE CLERK (PICK ONLY ONE) AS FOLLOWS:

I, _____ (NOTARY) as a notary public certify that I witnessed
the signature of the aforementioned signatory above and I verified the individual's identity on this date:

_____, 20 ____.

My commission expires on:

AFFIX NOTARY SEAL

I, _____ (CORPORATE CLERK) certify that I witnessed the
signature of the aforementioned signatory above, that I verified the individual's identity and confirm the individual's
authority as an authorized signatory for the Contractor on this date:

_____, 20 ____.

AFFIX CORPORATE SEAL



COMMONWEALTH OF MASSACHUSETTS
OFFICE OF THE COMPTROLLER

Electronic Funds Transfer (EFT) Authorization Agreement

Complete this form to enroll, modify, or terminate an existing in electronic funds transfer (EFT) agreement with the Commonwealth of Massachusetts Departments.

PART I: REASON FOR SUBMISSION – See Instructions on Page 2				
New Enrollment	Change Enrollment	Cancel Enrollment	Document Included: Voided Check Bank Letter	
PART II: ACCOUNT HOLDER INFORMATION- See Instructions on Page 2				
Account Holder Legal Name:			DBA Name:	
Street Address:		City:	State:	Zip Code:
Account Holder Tax Identification Number (9 digits EIN or SSN)		EIN:	SSN:	
PART III: FINANCIAL INSTITUTION INFORMATION- See Instructions on Page 2				
Financial Institution Name:				
Routing Number (only nine digits):		Account Number:	Account Type (Checking or Saving):	
IF YOU ARE MODIFYING BANKING INFORMATION, YOU MUST INCLUDE YOUR OLD BANK INFORMATION OR YOUR REQUEST WILL BE RETURNED				
Old Financial Institution Name:				
Old Routing Number (only 9 digits):		Old Account Number:	Old Account Type(Checking or Saving):	
PART IV: VENDOR/CUSTOMER CONTACT INFORMATION: This is the person we will contact for any questions regarding this EFT – See Instructions on Page 2				
Contact Person's Name:		Contact Person's Title:		
Contact Person's Phone:		Contact Person's Email Address:		
PART V: AUTHORIZATION- See Instructions on Page 2				

By signing below, I hereby certify that the account(s) indicated on this form is under my direct control and access; therefore, I authorize the State Treasurer as fiscal agent for the Commonwealth of Massachusetts to initiate, change, or cancel credit entries to the account(s) as indicated on this form. For ACH debits consistent with the International ACH Transaction (IAT) rules check one:

- ☐ I affirm that payments authorized by this agreement are not to an account that is subject to being transferred to a foreign bank account.
- ☐ I affirm that payments authorized by this agreement are to an account that is subject to being transferred to a foreign bank account.

This authority is to remain in full force and effect until the Office of Comptroller (CTR) has received written notification from either me or an authorized officer of the organization of the account's termination in such time and in such a manner as to afford CTR a reasonable opportunity to act upon it.

Account Holder must sign and mail this EFT form and include a confirmation of account information on bank letterhead or a void check and mail to the Commonwealth Department you are doing business with.

Account Holder Authorized Signature:	Print Name: Title	Date:
--------------------------------------	--------------------------	-------

PART VI: VERIFICATION FROM THE COMMONWEALTH DEPARTMENT – See Instructions on Page 2

I hereby certify the Vendor/Customer is an authorized signatory and verified by internal records and verbal confirmation initiated by our department.

VCC/VCM Document ID:

Three letter Department Code:

Signature: _____

Title: _____

Date: _____

Print Name: _____

Phone # _____

INSTRUCTIONS FOR COMPLETING THE EFT AUTHORIZATION AGREEMENT

All EFT requests are subject to a 5 (five) day pre-certification period in which all accounts are verified by the qualifying financial institution before any direct deposits are made.

PART I: REASON FOR SUBMISSION

Indicate your reason for completing this form by checking the appropriate box: New EFT enrollment, a change to your EFT enrollment account information, or cancellation of your EFT enrollment.

PART II: ACCOUNT HOLDER INFORMATION

- Account Holder Name: Enter the accounts holder legal name (individual or business name), as reported
- to the Internal Revenue Service (IRS).
- DBA Name: Enter the DBA name if applicable.
- Street Address: Enter the account holder's street address.
- Enter the account holder's city, state, and zip code.
- Account Holder Tax Identification Number: Enter the tax identification number as reported to the IRS. If the business is a group, organization or corporation, provide the Federal employer identification number (EIN). If enrolling as an individual provide your Social Security Number.

PART III: FINANCIAL INSTITUTION INFORMATION

- Financial Institution Name: Enter your Financial Institution's name (this is the name of the bank or qualifying depository that will receive the funds).
 - **NOTE:** The account name to which EFT payments will be paid is to the name submitted on Part II of this form.
- Routing Number: Enter the bank or financial institutional nine-digit routing number, including applicable leading zeros.
- Account Number: Enter the account holder's account number with the financial institution, including applicable leading zeros.
- Account Type: Enter the account type (Checking or Saving).
- If account holder is changing the banking information, you must provide OLD banking information.
- Old Financial Institution Name: Enter your Financial Institution's name (this is the name of the bank or qualifying depository that will receive the funds).
- Old Routing Number: Enter the Old bank or financial institutional nine-digit routing number, including applicable leading zeros.
- Old Account Number: Enter the Old account holder's account number with the financial institution, including applicable leading zeros.
- Account Type: Enter the Old account type (Checking or Saving).
 - **NOTE:** Supporting bank documents must be in the account holder legal name only.
- If you do not submit this information, your EFT authorization agreement will be returned without further processing.

PART IV: CONTACT INFORMATION


- Enter the name and title of a contact person who can answer questions about the information submitted on this EFT form.
- Enter the contact person's telephone number. Enter the contact person's e-mail address.

PART V: AUTHORIZATION

- By your signature on this form, you are certifying that the account is drawn in the Name of an Individual, or the Legal Business Name of the person or entity who has sole control of the account to which EFT deposits are made.
- The EFT authorization form must be signed and dated by the same account holder name in Part II and include a title and telephone number.
- Mail this form with the original signature in black or blue ink (no facsimile signatures can be accepted) to the Commonwealth Department that you doing business with.

PART VI: VERIFICATION FROM THE COMMONWEALTH DEPARTMENT

By your signature on this form, you are certifying that authentication of the vendor/customer's authorized signatory was conducted by review of the Contractor Signatory Authorization Form (CASL) or by another internal verification process, and additional verification was conducted to confirm banking or address change request. Departments should have multiple known vendor contacts to confirm any registration change.

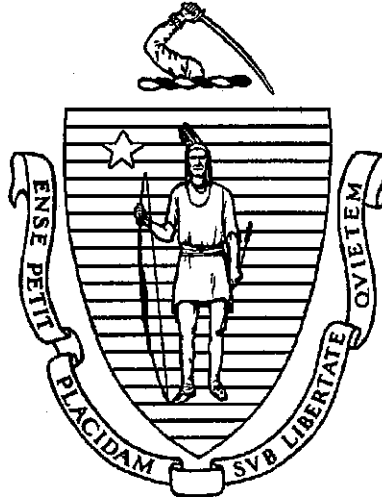

**BID PACKAGE
PART III
GENERAL CONDITIONS OF THE CONTRACT
CHAPTER 149**

2023-011C - REBID- Fire Alarm System
Replacement

47 Lincoln Ave. Saugus, MA 01906
80 Nahant St. Lynn, MA 01902
960 Humphrey St. Swampscott, MA 01907



**COMMONWEALTH OF MASSACHUSETTS
STANDARD VERTICAL CONSTRUCTION CONTRACT
For Projects over \$150,000 Subject to M.G.L. c. 149, §§ 44A-F**

GENERAL CONDITIONS OF THE CONTRACT
TABLE OF CONTENTS

ARTICLE I: DEFINITION OF TERMS	6
ARTICLE II: EXECUTION OF THE CONTRACT, SCOPE OF WORK, INTERPRETATION OF CONTRACT DOCUMENTS	9
1. Execution.....	9
2. Scope of Work.....	9
3. Interpretation.....	9
4. Distribution of Work.....	10
ARTICLE III: CONTROL OF WORK / ADMINISTRATION OF THE CONTRACT	11
1. Designer.....	11
2. Right of Access to Work.....	11
3. Inspection No Waiver.....	11
ARTICLE IV: GENERAL PERFORMANCE OBLIGATIONS OF THE CONTRACTOR	12
1. Review of Contract Documents and Field Conditions.....	12
2. Supervision and Construction Procedures; Coordination; Cutting, and Patching.....	12
3. Superintendent.....	13
4. Labor.....	14
5. Notices and Permits.....	14
6. Lines, Marks Etc.	15
7. Excavation.....	15
8. Dewatering/Hoisting/Staging.....	15
9. Corrections to The Work; Inspection No Bar to Subsequent Corrections.....	15
10. Sanitary Facilities.....	16
11. Temporary Offices.....	16

12. Contract Documents and Samples at the Site.....	16
13. Telephones, Data Lines, and Wi-Fi.....	17
14. Health, Safety, and Accident Prevention.....	17
15. Debris and Chemical Waste.....	20
16. Weather Protection (M.G.L. c. 149, §§ 44F(1) and 44G)	20
17. Furnishings and Equipment.....	21
18. Form for Subcontract.....	21
19. Sales Tax Exemption and Other Taxes.....	21
20. Final Cleaning.....	21
21. Maintenance Data.....	22
22. Closeout Procedures.....	22
23. Risk of Loss.....	22
24. LEED Requirements.....	22
25. Electronic Project Management System.....	23
26. Drugs/Alcohol.....	23
 ARTICLE V: MATERIALS AND EQUIPMENT	 23
1. Materials Generally.....	23
2. Shop Drawings, Product Data, and Samples.....	23
3. Tests.....	25
4. "Or Equal" Submissions.....	25
5. Delivery and Storage of Materials; Inspection.....	26
6. Defective, Damaged, or Deteriorated Materials and Rejection Thereof.....	28
 ARTICLE VI: PROSECUTION AND PROGRESS	 28
1. Beginning, Progress Schedule, and Completion of Work.....	28
2. Failure To Complete Work On Time - Liquidated Damages.....	30
3. Delays; Statutory Provisions (M.G.L. c. 30, § 39O)	31
4. Use and Occupancy Prior to Final Acceptance.....	32
5. Certificate of Substantial Completion.....	32
6. Final Acceptance of the Work.....	34
7. One Year Warranty Repair List and Inspection.....	35
 ARTICLE VII: CHANGES IN THE WORK	 35
1. Change Orders Generally.....	35
2. Methods of Computing Equitable Adjustments.....	36
3. Work Performed under Protest.....	38
4. False Claims, Statutory Provisions Regarding Changes.....	39
5. Mandatory Mediation.....	41
 ARTICLE VIII: PAYMENT PROVISIONS	 41
1. Schedule of Values.....	41
2. Payment Liabilities of the Contractor.....	42
3. Retention of Moneys by Awarding Authority.....	42
4. Applications for Payment.....	43
5. Periodic Payments (M.G. L. c. 30, § 39K)	44
6. Payment of Subcontractors (M.G.L. c. 30, § 39F)	46
7. Contracts For Public Works governed by M.G.L. c. 30,	49

§39G.....	52
8. Final Payment; Release of Claims by Contractor.....	52
ARTICLE IX: GUARANTEES AND WARRANTIES	52
1. General Warranty.....	52
2. Special Guarantees and Warranties.....	53
ARTICLE X: MISCELLANEOUS LEGAL REQUIREMENTS	53
1. Contractor to Be Informed.....	53
2. Compliance with All Laws.....	53
ARTICLE XI: CONTRACTOR'S ACCOUNTING METHOD REQUIREMENTS (M.G.L. c. 30, § 39R)	59
1. Definitions.....	59
2. Record Keeping.....	59
3. Statement of Management Controls.....	60
4. Annual Financial Statement.....	60
5. Bid Pricing Materials.....	60
ARTICLE XII: EQUAL EMPLOYMENT OPPORTUNITY, NON-DISCRIMINATION AND AFFIRMATIVE ACTION PROGRAM [EXECUTIVE ORDERS 524 & 565] (See Appendix A)	61
ARTICLE XIII: GOALS FOR PARTICIPATION BY MINORITY BUSINESS ENTERPRISES AND WOMEN BUSINESS ENTERPRISES [M.G.L. C. 7C, § 6 & EXECUTIVE ORDERS 524 & 565] (See Appendix B)	61
ARTICLE XIV: INSURANCE REQUIREMENTS	61
1. Insurance Generally.....	61
2. Contractor's Commercial General Liability.....	62
3. Automobile Liability.....	63
4. Contractor's Pollution Liability.....	63
5. Worker's Compensation.....	64
6. Builder's Risk/ Installation Floater/ Stored Materials.....	64
7. Umbrella Coverage.....	65
8. Additional Types of Insurance	65
ARTICLE XV: INDEMNIFICATION	66
1. Generally.....	66
2. Designer's Actions.....	66
3. Survival.....	66
ARTICLE XVI: PERFORMANCE AND PAYMENT BONDS	67
1. Contractor Bonds.....	67
2. Subcontractor Bonds.....	67
ARTICLE XVII: TERMINATION OF THE CONTRACT	68
1. Termination for Cause.....	68
2. Termination for Convenience.....	69

3. Contractor's Duties upon Termination for Convenience....	70
ARTICLE XVIII: MISCELLANEOUS PROVISIONS	70
1. No Assignment by Contractor.....	70
2. Non-Appropriation.....	70
3. Claims by Others Not Valid.....	71
4. No Personal Liability by Public Officials.....	71
5. Severability.....	71
6. Choice of Laws.....	71
7. Standard Forms.....	71
8. No Waiver of Subsequent Breach.....	71
9. Remedies Cumulative.....	71
10. Notices.....	72
11. Additional Information.....	72
12. Information Confidential.....	72
13. Consequential Damages.....	73
14. Conflict of Interest.....	73
15. Sexual Harassment and Workplace Violence Prevention...	73

APPENDICES

APPENDIX A EQUAL EMPLOYMENT OPPORTUNITY, NON-DISCRIMINATION AND AFFIRMATIVE ACTION PROGRAM	75
1. Compliance Generally.....	75
2. Non-Discrimination and Affirmative Action.....	75
3. Liaison Committee, Reports and Records.....	76
4. Sanctions.....	77
APPENDIX B GOALS FOR PARTICIPATION BY MINORITY BUSINESS ENTERPRISES AND WOMEN BUSINESS ENTERPRISES	79
1. Goals.....	79
2. MBE/WBE Participation Credit.....	79
3. Establishing MBE/WBE Status.....	80
4. Subcontractors With MBE/WBEs.....	80
5. Performance of Contract Work by MBE/WBEs.....	80
6. Notification of Changes in MBE/WBE Work.....	80
7. Actions Required If There Is A Reduction in MBE/WBE Participation.....	81
8. Suspension of Payment and/or Performance for Noncompliance.....	82
9. Liquidated Damages; Termination.....	82
10. Reporting Requirements.....	83
11. Awarding Authority's Right to Waive Provision of this Article.....	83

- ~~Form of Subcontract MGL c.149 §44F~~
- ~~Procedure for Payment to Contractors~~
- ~~Payment Voucher Input~~
- ~~Requisition for Payment (DCAMM Form S1b) and Instructions~~
- ~~DCAMM Instructions and Procedure for Payment for Construction Contractors, including sample Schedule of Values~~
- Instructions and Procedures Regarding Change Orders, Contract Modifications and Equitable Adjustments (DCAMM Form 13)
- Request for Approval of Wages and Rates for Change Order Pricing (DCAMM Form 14)
- Format for Submission of Change Order (DCAMM Form 15) (3 pages)
- Change Order Log (1 Page)
- ~~Daily Time and Material Report for Change Orders 109/17 rev~~
- ~~Request and Agreement for a Change in the Plans~~
- Request and Agreement for a Change in the Plans and/or, Specifications and/or Contract (DCAMM Form 5)
- Weekly Payroll Report Form and Statement of Compliance
- ~~Quarterly Projected Workforce Table~~
- ~~Veteran and Service Disabled Veteran Owned Business Enterprise (VBE/SDVOBE) Participation~~
- ~~Form for Transfer of Title (Work Not Incorporated, DCAMM Form 16)~~
- Payroll & Workforce Report
- Payment Requisition Transmittal (3 pages)
- ~~Submittal Transmittal (1 page)~~
- Submittal Log
- Request for Information Transmittal (1 page)
- Request for Information Log
- ~~Weekly Site Meeting Template (1 Page)~~
- Certificate of Substantial Completion -E-1
- Certificate of Final Inspection, Release and Acceptance - E-2
- Certificate of Payment MBE, WBE, Veteran, Etc.
- Certificate of Payment to Subcontractors, Sub-Bidders, suppliers

END OF APPENDIX C

**END OF TABLE OF CONTENTS.
REMAINDER OF PAGE INTENTIONALLY BLANK.**

ARTICLE I

DEFINITION OF TERMS

Other terms, abbreviations and references are defined as they appear herein. Words and abbreviations that are not defined in the Contract Documents but which have recognized technical or trade meanings are used in accordance with those meanings.

The following words shall have the following meanings as used in this Contract:

Approval (or Approved): An approval in writing signed by the authorized signatory of the Awarding Authority.

Awarding Authority: The public agency awarding and administering this Contract identified as the Awarding Authority in the Contract. Where the Awarding Authority is an agency of the Commonwealth, references to the Awarding Authority shall also include the Commonwealth and its agencies.

Building Code: All applicable rules and regulations to which the Awarding Authority is subject and which are contained or referenced in the code authorized by M.G.L. c. 143, § 93 et seq., including all amendments thereto.

Certificate of Substantial Completion: A certificate signed by the Designer and the Awarding Authority pursuant to the requirements of Article VI of these General Conditions, indicating that the Awarding Authority has determined that (1) the Work has been completed in accordance with the Contract Documents, except for Punch List items, (2) certificates of inspection, testing and/or approval (including a certificate of occupancy under the Building Code), operating permits for any mechanical apparatus which may be required to permit full use and occupancy of the Work by its intended users (which in a Subcontractor's case may include the Contractor) have been delivered to the Awarding Authority, (3) any applicable written warranties, operating instructions and related materials have been delivered to the Awarding Authority, and (4) the Work may be used for its intended purpose without substantial inconvenience or interference.

Change Order: (1) A written order not requiring the consent of the Contractor, signed by an authorized representative of the Awarding Authority and designated as a Change Order, directing the Contractor to make changes in the Work within the general scope of the Contract, or (2) any written order from an authorized representative of the Awarding Authority that causes any change in the Work, provided that the Contractor has given the Awarding Authority written notice stating the date, circumstances, and source of the order and that the Contractor regards the order as a Change Order.

Change Order Request: Contractor's written request for a Change Order submitted in accordance with the requirements of Article VII of these General Conditions.

Contract: The Owner - Contractor Agreement executed between the Awarding Authority and the Contractor.

Contract Documents: The documents listed in Article 6 of the Contract.

Contract Modification: Any alteration of the Contract Documents accomplished by a written agreement properly executed by the parties to this Contract.

Contract Price: The Contract Price stated in Article 3 of the Contract which constitutes full compensation to the Contractor for everything to be performed and furnished in connection with the Work and for all damages arising out of the performance of the Work for which the Contractor is responsible, and constitutes the maximum compensation regardless of any difficulty incurred by the Contractor in connection with the Work or in consequence of any suspension or discontinuance of the Work.

Contractor: The person, corporation or other entity identified in the first page of the Contract as the “Contractor”.

DCAMM: The Division of Capital Asset Management and Maintenance of the Commonwealth of Massachusetts. Where DCAMM is an agency of the Commonwealth, references to DCAMM shall also include the Commonwealth and its agencies.

Designer: The architect or engineer identified as the Designer in Article 1 of the Contract.

Drawings: The Drawings are the graphic and pictorial portions of the Contract Documents, wherever located and whenever issued, showing the design, location and dimensions of the Work, generally including elevations, sections, details, schedules, and diagrams.

Final Acceptance: The written determination by the Awarding Authority that the Work has been 100% completed, except for the Contractor's indemnification obligations, warranty obligations, obligations to continue to maintain insurance coverage for the time periods provided in the Contract Documents, and any other obligations which are intended to survive Final Acceptance and/or the termination of the Contract.

General Bid: The completed bid form submitted by the Contractor in accordance with the requirements of M.G.L. c. 149.

Laws: All applicable statutes, regulations, ordinances, codes, laws, orders, decrees, approvals, certificates and requirements of governmental and quasi-governmental authorities.

Notice to Proceed: The written notice provided by the Awarding Authority to the Contractor which authorizes the Contractor to commence the Work as of a date specified therein, from which date the time of completion specified in Article 2 of the Contract is measured.

Or equal (or words of like import): Equal in the opinion of the Awarding Authority determined pursuant to the provisions of M.G.L. c.30, § 39M and the provisions of these General Conditions.

Owner: The Commonwealth of Massachusetts or political subdivision thereof, authority, or other instrumentality that will own the Work.

Product Data: Illustrations, standard schedules, performance charts, instructions, brochures, diagrams and other information furnished by the Contractor or its Subcontractors and suppliers to illustrate materials or equipment for some portion of the Work. Product data also include any such information or instructions produced by the manufacturer or distributor of such materials or equipment and made readily available by said manufacturer or distributor.

Progress Schedule: The progress schedule submitted by the Contractor Approved by the Awarding Authority in accordance with the Contract Documents.

Project: The Project is the total construction of which the Work performed under the Contract Documents may be the whole or a part and which may include construction by the Owner or by separate contractors.

Punch List: A list of items determined by the Awarding Authority to be minor incomplete or unsatisfactory work items that do not materially impair the usefulness of the Work for its intended purpose.

Resident Engineer: The on-Site representative of the Awarding Authority.

Samples: Physical examples, that illustrate materials, equipment, or workmanship and establish standards by which the Work will be judged.

Schedule of Values: The schedule Approved by the Awarding Authority pursuant to Article VIII of these General Conditions which allocates the Contract Price to the various portions of the Work and is used as a basis for payments to the Contractor.

Shop Drawings: Drawings, diagrams, details, schedules, and other data specially prepared for the Work by the Contractor or a Subcontractor, sub-Subcontractor, manufacturer, supplier, or distributor to illustrate a portion of the Work.

Site: The land and, if any, building(s) or space within any such building(s) on which or in which the Contractor is to perform the Work.

Specifications: The portion of the Contract Documents consisting of the written requirements for materials, equipment, construction systems, standards, and workmanship for the Work and performance of related services, including, without limitation, supplementary general conditions.

Subcontractor: Person or entity with whom the Contractor contracts in accordance with this Contract in order to perform the Work, except as otherwise specifically provided or required herein or by Law.

Substantial Completion: For work subject to M.G.L. c. 30, § 39K, "substantial completion" means that the value of the Work remaining to be done is, in the estimate of the Awarding Authority, less than one percent of the adjusted contract price and shall occur when (1) the Contractor fully completes the Work or substantially completes the Work, or (2) the Contractor substantially completes the work and the Awarding Authority takes possession for occupancy, whichever occurs first. For work subject to M.G.L. c. 30, § 39G "substantial completion" shall mean that the work required by the Contract has been fully completed, completed except for work having a Contract Price of less than one percent of the then adjusted total Contract Price, or substantially all of the Work has been completed and opened to public use except for minor incomplete or unsatisfactory work items that do not materially impair the usefulness of the Work.

Superintendent: The licensed construction supervisor who is an employee of the Contractor designated to be in full-time attendance at the Site throughout the prosecution and progress of the Work and who shall have complete authority to act for the Contractor.

User Agency: The department, county, commission, board, agency or other instrumentality of the Commonwealth of Massachusetts or political subdivision thereof which operates, or

which will operate, the facility at which the Work is undertaken or which comprises the completed Work.

Work: The Work consists of all the work identified in the Contract Documents, including, without limitation, as defined in Article 1 of the Contract and Article II, Section 2 of these General Conditions. The Work comprises the completed construction required by the Contract Documents and includes all labor, tools, materials supplies, equipment, permits and approvals, paperwork, calculations, submittals, and certificates necessary to develop, construct, and complete the Work in accordance with all Laws and all construction and other services required to be supervised, overseen, performed, or furnished by the Contractor or that the Contract Documents require the Contractor to cause to be supervised, overseen, performed or furnished.

ARTICLE II

EXECUTION OF THE CONTRACT, SCOPE OF WORK, INTERPRETATION OF CONTRACT DOCUMENTS

1. Execution.

The execution of the Contract by the Contractor is a representation that the Contractor has visited the Site, has become familiar with local conditions under which the Work is to be performed and has correlated personal observations at the Site with requirements of the Contract Documents.

2. Scope of Work.

The Work comprises the completed construction required by the Contract Documents and includes all labor, tools, materials, supplies, equipment, permits, approvals, paperwork, calculations, submittals, and certificates necessary to develop, construct and complete the Work in accordance with all Laws, and all construction and other services required to be supervised, overseen, performed or furnished by Contractor or that the Contract Documents require the Contractor to cause to be supervised, overseen, performed or furnished. The Contractor shall provide and perform for the Contract Price all of the duties and obligations set forth in the Contract Documents.

3. Interpretation.

- A.** The Drawings and Specifications and other Contract Documents are to be considered together and are intended to be mutually complementary, so that any work shown on the Drawings though not specified in the Specifications, and any work specified in the Specifications though not shown on the Drawings, is to be executed by the Contractor as a part of this Contract. Should a conflict occur in or between or among any parts of the Contract Documents that are entitled to equal preference, the better quality or greater quantity shall govern, unless the Awarding Authority directs otherwise. Figured dimensions shall take precedence over scaled dimensions.
- B.** All things that in the opinion of the Designer may be reasonably inferred from the Drawings, Specifications and other Contract Documents are to be executed by the Contractor. The Designer shall determine whether the detail Drawings conform to the general Drawings and Contract Documents, except as may be otherwise determined by the Awarding Authority.

- C. The tables of contents, titles, headings and marginal notes or sub-scripts contained herein are solely to facilitate references, are not intended to be construed as provisions of the Contract, and in no way affect the interpretation of the provisions to which they refer.
- D. Where reference is made in the Contract Documents to publications, standards, or codes issued by associations or societies, such reference shall be interpreted to mean the current edition of such publications, standards, or codes, including revisions in effect on the date of the issuance of the public notice inviting bids or proposals for the Work, notwithstanding any reference to a particular date. The foregoing sentence shall not apply to the dates, if any, specified with respect to insurance policy endorsement forms.
- E. In case of any conflict among the Contract Documents, unless the context clearly otherwise requires, the Contract Documents shall be construed according to the following priorities:
- First Priority: Contract Modifications and Change Orders
 - Second Priority: Contract, as amended
 - Third Priority: General Conditions of the Contract, as amended
 - Fourth Priority: Drawings, as amended -- schedules take precedence over enlarged detail Drawings, and enlarged detail Drawings take precedence over reduced scale Drawings; figured dimensions shall prevail over scale.
 - Fifth Priority: Specifications, as amended
- F. The Contractor shall refer to all of the Drawings, and to all of the sections of the Specifications, and shall perform all work reasonably inferable therefrom as being necessary to produce the indicated results. Neither the Awarding Authority nor the Designer assumes any liability arising out of jurisdictional issues raised or claims advanced by Subcontractors, trade organizations or other interested parties based on the arrangement or manner of subdivision of the content of the Specifications and Drawings. In the event of any claim arising out of any duplication, conflict, inconsistency or discrepancy within the Specifications or on the Drawings as to the allocation of the Work among the Subcontractors the Contractor shall be solely responsible for resolving the claim and shall be responsible for ensuring that all of the Work is completed, regardless of where it appears in the Specifications or on the Drawings.

4. Distribution of Work.

The distribution of the Work is intended to be described under the appropriate trades and, except for filed sub-bid work, may be redistributed, except as directed herein or as required by any applicable Laws, provided that such redistribution shall cause no controversy among the trades and no delay in the progress of the Work and is in the best interests of the Project.

ARTICLE III **CONTROL OF WORK / ADMINISTRATION OF THE CONTRACT**

1. Designer.

Notwithstanding anything to the contrary expressed or implied in this Contract, any of the powers, rights, and duties of the Designer may be exercised by the Awarding Authority, provided that the Awarding Authority shall be under no obligation to do so. The Awarding Authority may rely on the Designer for the performance and exercise of its rights and obligations hereunder and shall be presumed to so rely on the Designer in the absence of an

explicit written assumption by the Awarding Authority of any such rights and obligations, except that any Approval required to be obtained from the Awarding Authority hereunder shall not be valid without the signature of the Awarding Authority. The Awarding Authority may explicitly overrule in writing any action, determination or decision of the Designer should the Awarding Authority choose to do so, except to the extent that the same would violate applicable Law. Subject to the foregoing, the Designer shall be responsible for the general administration of the Contract and shall perform the duties and exercise the rights herein conferred on the Designer. Except as otherwise specifically provided herein, the Designer shall decide all questions which may arise as to the conduct, quantity, quality, equality, acceptability, fitness, and rate of progress of the several kinds of work and materials to be performed and furnished under this Contract, and shall decide all questions which may arise as to the interpretation of the Drawings and Specifications and as to the fulfillment of this Contract on the part of the Contractor. In the case of the death, resignation, inability or refusal of the Designer to act, or the termination of his or her or its employment, the Awarding Authority may appoint another person to act as Designer for the purposes of this Contract. The Awarding Authority shall give written notice to the Contractor of any such appointment.

2. Right of Access to Work.

The Awarding Authority, the User Agency and the Designer (and persons designated by them) may for any purpose enter upon the Work, the Site, and premises used by the Contractor, and the Contractor shall provide safe facilities therefor. Other contractors of the Awarding Authority may also enter upon the same for the purposes which may be required by their contracts or work. Any differences or conflicts which may arise between the Contractor and other contractors of the Awarding Authority with respect to their work shall be initially resolved by the Designer.

3. Inspection No Waiver.

No inspection by the Awarding Authority or the Designer or employees or agents of either of them, and no order, measurement, certificate, approval, payment order, payment, acceptance or any other action or inaction of any of them, shall operate as a waiver by the Awarding Authority of any provision of this Contract.

ARTICLE IV **GENERAL PERFORMANCE OBLIGATIONS OF THE CONTRACTOR**

The Contractor shall complete for the Contract Price all Work in a proper, thorough, and workmanlike manner in accordance with the Contract Documents. Without limiting the foregoing and without limiting the Contractor's obligations under any other provision of the Contract Documents, the Contractor shall for the Contract Price perform the following general obligations:

1. Review of Contract Documents and Field Conditions.

- A.** Before commencing the Work, the Contractor shall carefully study the Contract Documents and carefully compare all Specifications, Drawings, figures, dimensions, lines, marks, scales, directions of the Designer and Awarding Authority, and any other

information provided by the Awarding Authority and shall at once report to the Designer and Awarding Authority any questions, errors, inconsistencies, or omissions.

- B.** Before commencing the Work, the Contractor shall take field measurements and verify field conditions and shall carefully compare such field measurements and conditions and other information known to the Contractor with the Contract Documents and shall at once report to the Designer and Awarding Authority any questions, errors, inconsistencies, or omissions.

2. Supervision and Construction Procedures; Coordination; Cutting, and Patching.

- A.** The Contractor shall supervise and direct the Work, using the Contractor's best skill and attention. The Contractor shall be solely responsible for, and shall have control over, construction means, methods, techniques, sequences and procedures, and shall be responsible for coordinating all portions of the Work under the Contract.
- B.** The Contractor shall be responsible for the proper fitting of all Work and the coordination of the operations of all trades, Subcontractors, and materialmen engaged in the Work. The Contractor shall guarantee to each of its Subcontractors all dimensions which they may require for the fitting of their Work to all surrounding Work.
- C.** All necessary cutting, coring, drilling, grouting, and patching required to fit together the several parts of the Work shall be done by the Contractor, except as may be specifically noted otherwise under any particular filed sub-bid section of the Specifications.
- D.** The Contractor shall be responsible to the Awarding Authority for the acts and omissions of the Contractor's employees, agents and Subcontractors, and their agents and respective contractors' employees, and other persons performing portions of the Work or supplying materials therefor.
- E.** The Contractor shall be responsible for the inspection of portions of the Work already performed under this Contract to determine that such portions are completed in accordance with industry standards of good workmanship and the Contract Documents and in proper condition to receive subsequent Work.
- F.** The Contractor shall employ a registered land surveyor to perform any engineering required for establishing grades, lines, levels, dimensions, layouts, and reference points for the trades. The Contractor shall be responsible for maintaining benchmarks and other survey marks and shall replace any benchmarks or survey marks that may have become disturbed or destroyed. The Contractor shall verify the materials shown on the Drawings before laying out the Work and shall be responsible for any error resulting from its failure to exercise this precaution.
- G.** Unless otherwise required by the Contract Documents, or directed in writing by the Designer or the Awarding Authority, Work shall be performed during regular working hours, which, unless prescribed otherwise by applicable Law, shall be 7:00 a.m. to 5:00 p.m.. If the Contractor desires to carry on the Work outside of regular working hours or on Saturdays, Sundays, or Massachusetts or federal holidays, then the Contractor shall provide at least forty-eight (48) hours' notice to the Awarding Authority and Designer to allow satisfactory arrangements to be made for inspecting Work in progress and shall bear the costs of such inspection. The Awarding Authority at its election shall be entitled either to issue a credit Change Order to cover such cost or to withhold such cost from any further payments due the Contractor and/or to receive a payment from the Contractor of the amount of such cost.

- H.** Work performed outside of regular working hours set forth above without the consent or knowledge of the Designer and/or the Awarding Authority shall be subject to additional inspection and testing as directed by the Designer. The cost of this inspection and testing shall be borne by the Contractor whether the Work is found to be acceptable or not. The Awarding Authority at its election shall be entitled either to issue a credit Change Order to cover such cost or to withhold such cost from any further payments due the Contractor and/or to receive a payment from the Contractor of the amount of such cost.

3. Superintendent.

- A.** The Contractor shall employ a Superintendent whose appointment shall be subject to the Approval of the Awarding Authority. The Superintendent shall be in attendance at the Site full-time during the performance of the Work. The Superintendent shall represent the Contractor. Communications given to and from the Superintendent shall be deemed given to and from the Contractor. Important communications shall be confirmed in writing. Other communications shall be similarly confirmed upon written request in each case. The Superintendent shall attend each job meeting. The Superintendent shall be responsible for coordinating all of the Work of the Contractor and the Subcontractors.
- B.** The Superintendent shall be a competent employee regularly employed by the Contractor. The Superintendent shall be licensed in accordance with the Building Code and shall have satisfactorily performed similar duties on previous construction projects similar in type, complexity and scale to the Project. The Superintendent's resume shall be submitted to the Awarding Authority prior to commencement of construction together with such other information as the Awarding Authority may reasonably require in order to determine whether or not to Approve of his or her appointment. Any change in the Superintendent shall require the prior written consent of the Awarding Authority. The Contractor shall establish an emergency telephone line by which the Awarding Authority, the Designer, or their respective agents may contact the Superintendent during non-working hours.

4. Labor.

- A.** The Contractor shall employ only competent workers on the Project. The Contractor shall enforce strict discipline and good order among the Contractor's employees and other persons carrying out the Work. The Contractor shall certify and ensure that all employees to be employed at the Site will have successfully completed a course in construction safety and health approved by the United States Occupational Safety and Health Administration that is at least ten (10) hours in duration at the time the employee begins work and the Contractor and each of its Subcontractors and others working on the Project shall furnish documentation of successful completion of said course by employees working with the first certified payroll report for each employee. The Contractor shall not permit employment of unfit persons or persons not skilled in tasks assigned to them. Whenever the Designer shall notify the Contractor in writing that any worker is, in the Designer's opinion, incompetent, unfaithful, disorderly, or otherwise unsatisfactory, such employee shall be discharged from the Work and shall not again be employed on the Project except with the written consent of the Designer.
- B.** The Contractor shall employ a sufficient number of workers and shall ensure that all its Subcontractors employ a sufficient number of workers to carry on the Work with all

proper speed in accordance with Laws, the requirements of the Contract Documents, and the Progress Schedule.

- C. The Contractor shall procure materials from such sources and shall manage its own forces and the forces of its Subcontractors and any sub-Subcontractors in such a manner as will result in harmonious labor relations on the Site. If union and nonunion workers are employed to perform any part of the Work, the Contractor shall establish and maintain separate entrances to the Site for the use of union and nonunion workers. The Contractor shall cause persons to be employed in the Work who will work in harmony with others so employed. Should the Work be stopped or materially delayed in the Awarding Authority's reasonable judgment due to a labor dispute, the Awarding Authority shall have the right to require the Contractor to employ substitutes acceptable to the Awarding Authority.

5. Notices and Permits.

- A. The Contractor at its sole cost shall take out and pay for all approvals, permits, certificates and licenses required by Laws, pay all charges and fees, and pay for (or cause the appropriate Subcontractor to pay for) all utilities required for the proper execution of the Work.
- B. The Contractor shall comply with all Laws and shall give all notices required thereby.
- C. Except as otherwise specified in this Contract, it is not the Contractor's responsibility to ascertain that the Contract Documents are in accordance with applicable Laws. However, if the Contractor observes that portions of the Contract Documents are at variance with the requirements of Laws, the Contractor shall promptly notify the Designer and Awarding Authority in writing, and necessary changes shall be accomplished by an appropriate Contract Modification.
- D. If the Contractor performs Work knowing it to be contrary to Laws without giving such notice to the Designer and Awarding Authority, the Contractor shall bear full

responsibility for such Work and all costs attributable thereto, including, without limitation, corrections to the Work.

6. Lines, Marks etc.

The Contractor shall furnish batter boards and stakes and shall cause to be placed and maintained thereon so as to be easily read, such lines, marks and directions relating to the Work as the Designer shall from time to time direct. The Designer shall establish base lines and benchmarks on the Drawings for the locations of the Work but all other lines and grades shall be determined by the Contractor.

7. Excavation.

The Contractor shall prevent by sheeting and shoring or bracing, if necessary, any caving or bulging of the sides of any excavation made by the Contractor, leaving sheeting and shoring in place, or if any is removed, filling solid the spaces left thereby.

8. Dewatering/Hoisting/Staging.

The Contractor shall provide pumping, drainage, and disposal of all water and other flows so that no puddle, nuisance, or damage will be caused by water or flooding. The Contractor shall provide all hoisting equipment and machinery required for the proper execution of the Work. The Contractor shall provide all exterior and interior staging required to be over eight feet in height, except as may be otherwise provided in the Contract Documents.

9. Corrections to the Work; Inspection No Bar to Subsequent Corrections.

The inspection of the Work by the Designer, the Awarding Authority or their respective consultants shall not relieve the Contractor of its responsibilities to fulfill the Contract obligations. Defective work may be rejected by the Designer, the Awarding Authority, or their respective designated consultants, whether or not such work and/or materials have been previously overlooked or misjudged by the Designer, the Awarding Authority, or their respective consultants and accepted for payment. If the Work or any part thereof shall be found defective at any time before the Final Acceptance of the whole Work, the Contractor shall forthwith cease the performance of any defective work in progress and, whether or not such work is still in progress, shall forthwith correct such defect in a manner satisfactory to the Designer, the Awarding Authority, or their respective designated consultants. If any material brought upon the Site for use in the Work, or selected for the same, is rejected by the Designer, the Awarding Authority, or their respective consultants as unsuitable or not in conformity with the Contract Documents, or as damaged by casualty or deteriorated due to improper storage at the Site or to any other factor, the Contractor shall forthwith remove such materials from the Site. The Contractor shall pay for the cost of making good all work or property of other contractors or of the Owner destroyed or damaged by such removal or replacement; repair, finish and immediately make good any injury, defect, omission or mistake in the Work as soon as it is discovered; and complete and leave the Work in perfect condition.

10. Sanitary Facilities.

- A.** The Contractor shall provide and maintain sanitary facilities for all persons employed on the Work, beginning with the first worker at the Site. Said facilities shall meet the following requirements unless otherwise specified in the Specifications.
- B.** There shall be no fewer facilities than the number required by applicable Laws.
- C.** Facilities shall be kept in a clean sanitary condition at all times and shall be adequately screened to be inaccessible to flies.

(**Note:** If existing sanitary facilities at the Site are to be used by the Contractor, this requirement will be modified accordingly in the Specifications.)

11. Temporary Offices.

- A.** Except as otherwise specified in the Contract Documents, the Contractor shall erect the following temporary offices near the Site as directed by the Designer and adequately furnish and maintain them in a clean, orderly condition:
 - (1) A Contractor's field office at which Contractor's authorized representative shall be present at all times while work is in progress. Instructions, notices, and other communications delivered there by the Designer or the Awarding Authority shall be deemed delivered to the Contractor.
 - (2) The Contractor shall provide a separate conference room space with a conference table and chairs sufficient to accommodate 12 persons at one time.
- B.** The Contractor shall relocate the Resident Engineer's trailer, as well as services connected with said trailer, at no additional cost to the Owner if the need for relocation arises as determined by the Designer.

12. Contract Documents and Samples at the Site.

A reasonable number of sets of Contract Documents will be furnished to the Contractor by the Awarding Authority immediately after signing of the Contract, one of which shall be maintained at the Site for reference by authorized representatives of the Awarding Authority. The Contractor shall maintain at the Site for the use and information of the Awarding Authority one record copy of the Drawings, Specifications, addenda, Change Orders, Approved Shop Drawings, Product Data, Samples, updated Progress Schedule, and all other submittals, all in good order and marked currently to record changes and selections made during construction. These shall be available to the Designer and the Awarding Authority and shall be delivered to the Designer for submittal to the Awarding Authority upon completion of the Work. The Drawings, Specifications, and other documents prepared by the Designer and copies thereof furnished to the Contractor are for use solely with respect to this Project. The Contractor shall not permit their release to other parties except as may be necessary in dealing with governmental authorities in the ordinary course of permitting and constructing the Project. Further, they are not to be used by the Contractor or any Subcontractor or supplier on other projects without the specific written consent of the Awarding Authority and the Designer.

13. Telephones, Data Lines, and Wi-Fi.

The Contractor shall provide and maintain separate individual telephone, data and wi-fi service and pay for all calls, data service, and wi-fi service relating to the Work. Service and equipment shall meet the requirements, if any, of the Contract Documents and shall include provisions for incoming and outgoing calls and continually available wi-fi: (1) in the Contractor's field office for the use of its authorized agents and (2) in the Resident Engineer's office for the use of the Designer and authorized agents of the Owner.

14. Health, Safety, and Accident Prevention

A. In performing the Work, the Contractor shall:

- (1) Ensure that no laborer or mechanic shall be required to work in surroundings or under working conditions which are unsanitary, hazardous, or dangerous to his/her health and/or safety as determined under construction safety and health standards promulgated by the U.S. Secretary of Labor by regulation;
- (2) Protect the lives, health, and safety of other persons; and
- (3) Prevent damage to property, materials, supplies, and equipment.

B. For these purposes, the Contractor shall:

- (1) Comply with 84 Stat. 1590, the "Occupational Safety and Health Act of 1970" (OSHA) and with regulations and standards issued by the U.S. Secretary of Labor at 29 CFR Part 1926; and
- (2) Comply with the trench safety law set forth in M.G.L. c. 82A and regulations promulgated by the Departments of Public Safety and Occupational Safety in 520 CMR 14.00 et. seq., which require at a minimum that: 1) all excavators obtain a permit for all trenches as defined; 2) all excavators must provide protections when trenches are unattended; and 3) authorizes fines for violations; the Contractor shall execute a "Trench Application and Permit" form included in Appendix C with the execution of this Contract.
- (3) Include the terms of this Article IV.14 in every Subcontractor contract so that such terms will be binding on each Subcontractor.
- (4) Designate by written notice to the Awarding Authority a responsible member of its organization at the Site whose duties shall include ensuring safety, implementation of Contractor's safety plan referenced below and preventing accidents.

C. The Contractor shall maintain an accurate record of exposure data on all accidents incident to the Work resulting in death, traumatic injury, occupational disease, or damage to property, materials, supplies, or equipment, and shall report this data in the manner prescribed by 29 CFR Part 1904. Without limiting the foregoing, the Contractor shall submit to the Awarding Authority without delay verbal and written reports of all accidents involving bodily injury or property damage arising in connection with the Work.

D. In any emergency affecting the safety of persons or property the Contractor shall immediately act in the exercise of reasonable judgment to prevent threatened damage, injury, or loss. The Contractor shall immediately notify the Awarding Authority of such emergency.

E. The Contractor shall be responsible for its Subcontractors' compliance with the provisions of this Article IV.14.

- F.** Before commencing any portion of the Work on Site, the Contractor shall submit a written Project-specific plan for implementing this Article IV.14. The plan shall include an analysis of the significant hazards to life, limb and property inherent in the performance of the Work and a plan for controlling these hazards.
- G.** Without limiting the foregoing provisions of this Article IV.14, the Contractor shall comply with all health and safety Laws applicable to the Work. Without limitation:
- (1) If the Contractor uses, stores or encounters toxic or hazardous substances it shall comply with M.G.L. c. 111F, § 2, the "Right to Know" law and regulations promulgated by the Department of Public Health, 105 CMR 670, the Department of Environmental Protection, 310 CMR 33, and the Department of Labor and Workforce Development, 441 CMR 21; and shall post a "workplace notice" obtainable from the Department of Labor and Workforce Development.
 - (2) The Contractor shall comply with the Federal Resource Conservation and Recovery Act, the Federal Comprehensive Environmental Response, Compensation and Liability Act, M.G.L. c. 21C, M.G. L. c. 21E, and any other Laws affecting toxic or hazardous materials, solid, special or hazardous waste. Should the Contractor discover unforeseen materials subject to the aforementioned hazardous materials laws at the Site, the Contractor shall immediately comply with any and all requirements for dealing with such materials and notify all required governmental authorities and the Awarding Authority of such discovery.
 - (3) The Contractor shall be responsible for the location of all utilities in connection with the Work. Without limiting the foregoing, the Contractor shall comply with Dig-Safe Laws. Dig-Safe is the Utility Underground Plant Damage Prevention System, 331 Montvale Road, Woburn, MA, 01801, 1-888-344-7233. The Contractor shall notify Dig-Safe of contemplated excavation, demolition, or explosive work in public or private ways, and in any utility company right of way or easement, by certified mail, with a copy to Department of Environmental Protection. This notice shall be given at least 72 hours prior to the work, but not more than sixty days before the work is to be done. Such notice shall state the name of the street or the route number of the way and shall include an accurate description of the location and nature of the proposed work. Dig-Safe is required to respond to the notice within 72 hours of receipt by designating the location of pipes, mains, wires or conduits at the Site. The Contractor shall not commence work until Dig-Safe has responded. The work shall be performed in such manner and with reasonable precautions taken to avoid damage to utilities under the surface at the work location. The Contractor shall provide the Superintendent with current Dig-Safe regulations, and a copy of M.G.L. c. 82, § 40. Any costs related to the services performed by Dig-Safe shall be borne by the Contractor.
 - (4) The Contractor shall comply with M.G.L. c. 149, § 129A, relative to shoring and bracing of trenches.
- H.** Without limiting the Contractor's responsibilities described above, the Contractor shall take all reasonable precautions for the safety of, and the prevention of injury or damage to (i) all agents and employees and contractors on the Work and all other persons who may be affected thereby including the general public, (ii) all the Work and all materials and equipment to be incorporated therein, whether in storage on or off the Site, under the care custody or control of the Contractor or any of its Subcontractors or any contractors directly or indirectly contracting through any of them, and (iii) other property at the Site

or adjacent thereto, including but not limited to trees, shrubs, lawns, walks, pavements, roadways, structures and utilities not designated for removal, relocation or replacement in the course of the Work. The Contractor shall promptly remedy all damage or loss to any such property caused in whole or in part by the Contractor, any Subcontractor, or anyone directly or indirectly contracted or employed by any of them or by anyone for whose acts any of them may be liable. Without limiting the foregoing, the Contractor shall:

- (1) post and maintain adequate danger signs and other warnings against hazards;
 - (2) promulgate safety regulations and give appropriate notices to the Awarding Authority and users of adjacent utilities and property;
 - (3) ensure the adequate strength and safety of all scaffolding, staging and hoisting equipment, temporary shoring, bracing and tying;
 - (4) protect adjoining private or public property;
 - (5) provide barricades, temporary fences, and covered walkways required by prudent construction practices, Laws and/or the Contract Documents;
 - (6) furnish approved hard hats and other personal protective equipment, furnish approved first aid supplies, furnish the name of the first aid attendant, and maintain a posted list of emergency facilities;
 - (7) provide proper means of access to property where the existing access is cut off by the Contractor;
 - (8) maintain from the beginning of any darkness or twilight through the whole of every night sufficient lights on or near any obstruction so as to guard and protect travelers from injury from such obstruction;
 - (9) maintain adequate security at the Site so as not to expose the Work and surrounding property to vandalism or malicious mischief;
 - (10) provide adequate fire protection procedures during the use of cutting torches, welding equipment, plumbers' torches and other flame and spark producing apparatus;
 - (11) take prompt action to correct any dangerous or hazardous conditions.
- I.** The Contractor shall not use or store explosives in the performance of the Work unless the Contractor first obtains the Awarding Authority's prior written specific Approval. If the Awarding Authority Approves the use or storage of explosives during the performance of the Work, the Contractor shall first comply with all Laws and obtain all permits, approvals, and certificates required in connection with the same and shall exercise best efforts, including but not limited to the employment and supervision of properly qualified personnel, to prevent damage, injuries, and accidents involving said explosives.
- J.** The Contractor shall not permit cutting or welding in or immediately adjacent to existing property of the Owner, Awarding Authority or of anyone else without the Awarding Authority's prior Approval in each instance.

15. Debris and Chemical Waste.

- A.** The Contractor shall not permit the accumulation of interior or exterior debris. The Contractor shall keep the Work area clean at all times. Without limitation, garbage shall be removed daily.

- B.** The Contractor shall properly classify and remove debris and waste from the Site and transport and dispose of it, all in accordance with Laws, employing a qualified and properly licensed transporter, at any landfill, disposal or recycling facility licensed under applicable Laws, including without limitation, hazardous materials Laws. The Contractor shall make all arrangements and give and obtain all notices, communications, documentation, permits, certificates, and approvals necessary for said disposal from the owner or officials in charge of such landfills, disposal or recycling facilities. The Contractor shall bear all fees and costs in connection with such classification, removal, transportation, disposal and storage. The Contractor shall not permit any storage of debris or waste except in accordance with Laws.
- C.** The Contractor shall not permit any open fire on the Site.
- D.** Chemical waste shall be stored in corrosion resistant containers, removed from the Site, and disposed of not less frequently than monthly unless more frequently required by Laws, including without limitation hazardous materials laws, or by the Contract Documents. Disposal of chemical waste shall be performed in accordance with requirements of the U.S. Environmental Protection Agency and the Massachusetts Department of Environmental Protection. Fueling and lubricating of vehicles and equipment shall be conducted in a manner that affords the maximum protection against spills and evaporation. Lubricants shall be disposed of in accordance with procedures meeting all applicable Laws. The Contractor shall immediately notify the Designer and Awarding Authority of any hazardous materials release large enough to require reporting under applicable Laws. The Contractor shall be responsible for immediately cleaning up in accordance with Laws any oil or hazardous materials releases resulting from its operations. Any costs incurred in cleaning up any such releases shall be borne by the Contractor.

16. Weather Protection (M.G.L. c. 149, §§ 44F(1) and 44G).

The Contractor shall furnish and install "weather protection," which means temporary protection of that Work adversely affected by moisture, wind and cold. Weather protection shall be achieved in accordance with the Specifications, and at a minimum shall include covering, enclosing and/or heating working areas such that a minimum temperature of 40 degrees Fahrenheit (or higher temperature, if so stated in the Specifications) is maintained at the working surface during the months of November through March in order to permit construction to be carried on during such period in accordance with the Progress Schedule. After the building or portion thereof is completely enclosed by either permanent construction or substantial temporary materials having a resistance comparable to the specified permanent construction, the Contractor shall provide heat in accordance with the Specifications; if the Specifications do not specify a temperature range for this phase, the Contractor shall provide heat of not less than 55 degrees F. nor more than 75 degrees F. The foregoing provisions do not supersede any specific requirements for methods of construction, curing of materials and the like. Such weather protection shall be consistent with the Progress Schedule, shall permit the continuous progress of the Work necessary to maintain an orderly and efficient sequence of construction operations, shall include one thermometer for every two-thousand (2,000) square feet of floor space or fraction thereof (or as otherwise stated in the Specifications), shall be subject to the Approval of the Awarding Authority, and shall meet such additional requirements as may be specified by the Awarding Authority and by the Contract Documents.

17. Furnishings and Equipment.

When, in the opinion of the Designer, any portion of the Work is in a reasonable condition to receive fittings, furniture, or other property of the Owner not covered by this Contract, the Contractor shall allow the Awarding Authority to bring such fittings, furniture, and/or other property into such portions of the Work and shall provide all reasonable facilities and protection thereof. No such occupancy shall be construed as interfering with the provisions relating to time of completion, or as constituting an acceptance of the whole or any part of the Work. Any furniture or fittings so installed shall be placed in the Work at the risk of the Awarding Authority except that the Contractor shall be liable for damages or losses to such furniture or fittings to the extent such damages or losses arise in whole or in part from the negligence or intentional misconduct of Contractor, Subcontractors, their agents and/or employees, or anyone for whose acts Contractor is responsible.

18. Form for Subcontract.

The Contractor when subcontracting with sub-bidders filed pursuant to M.G.L. c. 149, § 44F shall use the form for subcontract in M.G.L. c. 149, § 44F(4)(c). The Contractor shall not interpret paragraph 3 of the statutory form of subcontract to require such sub-bidders to provide insurance with limits higher than the limits that are required by Article XIV of these General Conditions, assuming that the term “Contractor” therein refers to the sub-bidder and that the term “Contract Price” refers to the sub-bidder’s price stated in paragraph 1 of the statutory form of subcontract.

19. Sales Tax Exemption and Other Taxes.

All building materials and supplies as well as the rental charges for construction vehicles, equipment and machinery rented exclusively for use on the Site, or while being used exclusively for the transportation of materials for the Work are entitled to an exemption from sales taxes under M.G.L. c. 64H, § 6(f). The Contractor shall take all action required to obtain the benefit of such sales tax exemption. The Contractor shall bear the cost of any sales taxes that Contractor incurs in connection with the Work and the Awarding Authority shall not reimburse the Contractor for any such taxes. The exemption number assigned to the Contractor as an exempt purchaser shall be provided to the Contractor by the Awarding Authority upon the written request of the Contractor.

20. Final Cleaning.

At the completion of the Work, the Contractor shall remove all waste materials, rubbish, tools, equipment, machinery and surplus materials, and professionally clean all sight-exposed surfaces so that the Work is clean and ready for occupancy. Subsequent to installation of User Agency furniture, telephones, and equipment, the Contractor shall provide such additional cleaning as may be necessary to remove any soil resulting from installation of such furniture, telephones and equipment. The Contractor shall comply with the detailed final cleaning requirements of the Specifications; in the event of any conflict

between the Specifications and this Section specifically with respect to cleaning at or after the completion of the Work, the Specifications shall apply.

21. Maintenance Data.

Subject to such additional requirements as may be provided in the Contract Documents, the Contractor shall compile four complete and identical binders of operating and maintenance

data for the entire Work, which shall include, at a minimum for all equipment and systems installed, complete operation and maintenance programs, including but not limited to operation and maintenance (O&M) manuals, records of any and all maintenance performed (whether by the Contractor or Subcontractors) between equipment installation and Final Acceptance, all as may be further detailed in the Specifications. The Contractor shall submit record maintenance data to the Designer for approval, shall submit approved maintenance data to the Awarding Authority, and shall instruct and train the User Agency's personnel in proper inspection and maintenance procedures in accordance with the training plan developed and Approved in accordance with the Specifications. If requested by the Awarding Authority, the Contractor shall also submit information on equipment and systems installed as the Work is performed in a format acceptable to the Awarding Authority, which shall be compatible for entry in the Capital Asset Management Information System (CAMIS), as may be further detailed in the Specifications.

22. Closeout Procedures.

The Contractor shall take all actions and submit all items required for the issuance of the Certificate of Substantial Completion and Final Acceptance as specified in the Contract Documents.

23. Risk of Loss.

The Contractor shall bear all risk of loss to the Work during the term of the Contract except for any portion of the Work as to which the Certificate of Substantial Completion has been issued pursuant to Article VI of these General Conditions of the Contract. Nothing herein shall limit the Contractor's responsibilities under Article IX or XV of these General Conditions of the Contract.

24. LEED Requirements.

Contractor understands that, pursuant to Executive Order No. 484, all new construction and renovation projects over 20,000 square feet must, at a minimum, meet a Massachusetts LEED Plus building standard, and that smaller projects must meet the minimum energy performance standards for advanced buildings established by the Commonwealth of Massachusetts Sustainable Design Roundtable. Furthermore, Contractor understands that the Massachusetts LEED Plus standard or a higher LEED standard applies to all projects overseen by DCAMM, as well as all projects built on state land for use by state agencies. Contractor must document compliance with this executive order and Project LEED certification standards as described in the Specifications.

25. Electronic Project Management System.

If so requested by the Awarding Authority, the Contractor and Subcontractors shall be required to use the Awarding Authority's electronic web-based project management information system as a repository for Project correspondence, documentation, budgeting, and scheduling, and all submittals and processes under this Contract, as directed by the Awarding Authority.

26. Drugs/Alcohol.

The Contractor shall direct that all persons coming onto the Site are free of drugs and alcohol. The Contractor shall dismiss from the Project any individual employed by the Contractor or any Subcontractor or suppliers who is found by the Contractor, the Awarding Authority, or the User Agency to be in violation of this provision or in any other way incompetent, guilty of misconduct, or detrimental to the Project.

ARTICLE V

MATERIALS AND EQUIPMENT

1. Materials Generally.

- A.** Unless otherwise specifically provided in the Contract Documents, the Contractor shall provide and pay for materials, equipment, tools, construction equipment and machinery, water, heat, utilities, transportation, and other facilities and services necessary for proper execution and completion of the Work, whether temporary or permanent and whether or not incorporated or to be incorporated in the Work.
- B.** Materials and equipment to be installed as part of the Work (both or either of which are hereinafter referred to as "materials") shall be new, unused, of recent manufacture, assembled, and used in accordance with the best construction practices. The Contractor shall inform himself as to, and shall comply with, the provisions of M.G.L. c. 7, § 23A, as amended, and shall abide by the same and all applicable rules, regulations and orders made thereunder in relation to the purchase of supplies and materials in the execution of the Work, including the provisions of M.G.L. c.7, § 22, paragraph 17 which provides that there be *"a preference in the purchase of supplies and materials, other considerations being equal, in favor, first, of supplies and materials manufactured and sold within the Commonwealth, and, second, of supplies and materials manufactured and sold elsewhere within the United States."*

2. Shop Drawings, Product Data, and Samples.

- A.** The Contractor shall furnish to the Designer all Samples of the materials to be used in the execution of the Work as required by the Contract Documents. The Contractor shall furnish to the Designer in a timely manner all coordination Drawings, shop details, Shop Drawings, and setting diagrams which may be necessary for acquiring and installing materials. These shall be reviewed as required by the Designer. Unless otherwise specified by the Awarding Authority, the Contractor shall provide a minimum of four (4) copies when submitting for final approval by the Designer, one of which shall be returned to the Contractor, one to the Resident Engineer, one to the Awarding Authority and one filed with the Designer. The inspection and approval by the Designer of Shop Drawings and setting diagrams shall be general and shall in no way relieve the Contractor from responsibility for proper fitting, coordinating, construction, and construction sequencing. The Contractor shall furnish to the Designer such information and vouchers relative to the Work, the materials therefor, and the persons employed thereon, as the Designer shall from time to time request.
- B.** Shop Drawings, Product Data, Samples, and similar submittals are not Contract Documents. The purpose of their submission is to demonstrate for those portions of the Work for which submittals are required the way the Contractor proposes to conform to the information given and the design concept expressed in the Contract Documents.

- C.** The Contractor shall review, approve, and submit to the Designer, Shop Drawings, Product Data, Samples and similar submittals required by the Contract Documents with reasonable promptness and in such sequence as to cause no delay in the Work or in the activities of the Awarding Authority or of separate contractors. Submittals made by the Contractor which are not required by the Contract Documents or which do not comply with the Contract Documents may be returned without action. The Contractor's attention is directed to the provisions of Section 4 of this Article V and to the Specifications.
- D.** The Contractor shall prepare and keep current for the Designer's approval a schedule of submittals which is coordinated with the Progress Schedule and allows the Designer reasonable time to review submittals.
- E.** The Contractor shall perform no portion of the Work requiring submittal and review of Shop Drawings, Product Data, Samples or similar submittals until the respective submittal has been approved by the Designer. Such Work shall be in accordance with approved submittals.
- F.** By submitting Shop Drawings, Product Data, Samples and similar submittals, the Contractor represents that the Contractor has determined and verified materials, field measurements, and field construction criteria related thereto and has checked and coordinated the information contained within such submittals with the requirements of the Work and of the Contract Documents.
- G.** The Contractor shall not be relieved of responsibility for deviations from requirements of the Contract Documents by the Designer's approval of Shop Drawings, Product Data, Samples or similar submittals unless the Contractor has specifically informed the Designer in writing of such deviation at the time of submittal and the Awarding Authority has given explicit written approval to the specific deviation. The Contractor shall not be relieved of responsibility for errors or omissions in Shop Drawings, Product Data, Samples, or similar submittals by the Designer's or the Awarding Authority's actions.
- H.** The Contractor shall direct specific attention, in writing or on resubmitted Shop Drawings, Product Data, Samples or similar submittals, to revisions other than those requested by the Designer on previous submittals.
- I.** Informational submittals upon which the Designer is not expected to take responsive action may be so identified in the Contract Documents.
- J.** When professional certification of performance criteria of materials, systems or equipment is required by the Contract Documents, such certification must be stamped by a registered Massachusetts professional in the discipline required. The Designer shall be entitled to rely upon the accuracy and completeness of such calculations and certifications.
- K.** Materials furnished or used or employed under the Contract must be equal in quality to the Samples furnished and be satisfactory to the Designer.

3. Tests.

- A.** Any material to be used in the Work may be tested or inspected at any time by the Designer with the prior Approval of the Awarding Authority and may be rejected if it fails to comply with specified tests. The Awarding Authority shall pay for all testing of specified material, except as provided herein. If the Contractor requests permission to use a material that was not specified, then the Contractor shall pay for such testing. The cost of testing of materials that fail the testing criteria shall be borne by the Contractor

- B.** The Contractor shall notify the Designer and the Awarding Authority of the proposed sources of materials in time to permit all required testing and inspection before the material is needed for incorporation into the Work. The Contractor shall have no claim arising from Contractor's failure to designate the proposed source or to order the material in time for adequate testing and inspection. Necessary arrangements shall be made to permit the Designer to make factory, shop or other inspection of materials or equipment ordered for the Work in process of manufacture or fabrication, or in storage elsewhere than the Site.

4. "Or Equal" Submissions.

- A.** Where products or materials are prescribed by manufacturer name, trade name, or catalog reference, the words "or Approved equal" shall be understood to follow. An item shall be considered equal to the item so named or described if in the opinion of the Awarding Authority (a) it is at least equal in quality, durability, appearance, strength and design, (b) it performs at least equally the function imposed in the general design for the Work, and (c) it conforms substantially, even with deviations, to the detailed requirements for the items as indicated by the Specifications. Any changes in the Work made necessary to accommodate products or materials substituted as an "or equal" shall be at the expense of the Contractor. "Approved equal" shall mean an item with respect to which the Awarding Authority shall have issued a written statement to the Contractor to the effect that the item is, in the Awarding Authority's opinion, equal within the meaning of this paragraph to that prescribed in the Contract Documents.
- B.** The Contractor shall be responsible for providing the Designer with any information and test results that the Designer reasonably requires to determine whether or not a material is equal to a material named or described in the Contract Documents.
- C.** Whenever the Contractor submits a material for Approval as a substitute for a material named or described in the Contract Documents, such submission shall be made at least one hundred twenty (120) days prior to the date the materials will be used in the Work. In no event shall the Contractor maintain a claim for delays based upon the Designer's review of such substituted materials if the Contractor has failed to comply with the one hundred twenty (120) day submission requirement.
- D.** The Contractor shall save the written calculations, pricing information, and other data that the Contractor used to calculate the General Bid (the "Bid Pricing Materials") for at least six years after the Awarding Authority makes final payment under this Contract. No increase in the Contract Price shall be allowed for any material later found to have been improperly rejected as not being equal unless the Contractor can show persuasive evidence that the rejection increased the Contractor's costs over those provided for in the Bid Pricing Materials, net of all savings the Contractor obtained by substituting other "or-equal" items. Without limiting the foregoing, if the Awarding Authority rejects a proposed substitution on the basis that the item is not equal and if after the Contractor complies with the appeal procedures required by law, DCAMM regulation, and by the Contract Documents, the appropriate authority finds that the proposed substitution was equal, the Contract Price may be increased only to the extent that:
- (1) the item that the Contract Documents specifically require costs more than the item later approved as equal;
 - (2) the Bid Pricing Materials prove that the Contractor calculated its bid using the cost of the item later found as equal;

- (3) any increase is reduced by any cost that the Contractor would have incurred for structural or mechanical changes necessary to accommodate the substitute item;
- (4) the Contractor shall not be entitled to any adjustment for overhead and profit;
- (5) any increase must exceed the aggregate amount that the Contractor saved using products or materials that the Awarding Authority approved as equal under this Contract.

In calculating the Contractor's aggregate saving under the preceding clause (5), the Contractor shall provide the Awarding Authority with the Bid Pricing Materials and a calculation based on the Bid Pricing Materials that compare the price (stated in the Bid Pricing Materials) of each item replaced with an "or equal" item, with the cost of the approved equal item, specifically describes all costs that Contractor would have incurred making structural or mechanical changes to include within the Work the item later found to have been improperly rejected and copies of all plans, specifications, shop drawings, and other design documents that the Awarding Authority deems necessary or desirable.

5. Delivery and Storage of Materials; Inspection.

- A.** Materials and equipment shall be progressively delivered to the Site so that there will be neither delay in the progress of the Work nor an undue accumulation of materials that are not to be used within a reasonable time and so that their security, quality, and fitness of the materials for the Work is preserved.
- B.** Materials stored off Site shall be insured and stored at the expense of the Contractor so as to guarantee the preservation of their security, quality and fitness for the Work. Without derogating from the Contractor's responsibilities in the previous sentence, when necessary to avoid deterioration or damage, material (on or off Site) shall be placed on wooden platforms or other hard clean surfaces and not on the ground and shall be properly protected.
- C.** The Contractor shall obtain prior written Approval for permission to store materials or equipment to be incorporated into the Work for which progress payments will be requested at off-Site locations. Any and all charges for storage, inspection, and verification by the Designer and Awarding Authority, including insurance, shall be borne solely by the Contractor. Before Approval, the Awarding Authority may require, without limitation
 - (1) evidence that the off-Site location is properly secure;
 - (2) proper proof of insurance and proof of satisfactory contractual arrangement for transportation to the Site; and
 - (3) a certificate from the Contractor stating: (i) the name of the member of the Contractor or Subcontractor that leases or owns the warehouse or other storage facility; (ii) the location of such storage facility, including the storage space (i.e. the entire premises or certain areas of a warehouse giving the number of floors or portions thereof) and a certification that the Contractor has visited such location, verified the storage of such materials or equipment therein or thereon (including confirmation that the materials or equipment are marked and segregated as provided below) and verified payment of all current storage charges; (iii) the date(s) on which the materials or equipment is first stored at such facility; and (iv) a description of the materials or equipment stored, including quantities, types, manufacturers and other identification information, such as serial numbers.

The Contractor shall furnish to DCAMM, not less often than once per month, a current inventory of all materials or equipment being stored at any off-Site location. The Contractor shall mark each sealed carton or other item with the name of the Project and the Awarding Authority, and all materials or equipment stored off-Site shall be segregated to the extent required by the Awarding Authority or the Designer. Payment for materials or equipment stored off-Site shall be at the reasonable discretion of the Awarding Authority, taking into account the schedule requirements of the Work. Title to materials or equipment stored off-Site shall be transferred at the time at which the Awarding Authority pays for them, free of any lien or other interest of the supplier or any other lien or encumbrance. Notwithstanding such transfer of title, the Contractor shall retain sole care, custody and control of, and shall have complete responsibility for the security and protection of, all materials or equipment included in any application for payment which are stored at locations other than the Site, and the Contractor assumes all risk of loss or damage to such materials or equipment, and the Contractor shall hold harmless the Awarding Authority from and against all liabilities arising out of or resulting from loss or damage, from any cause, to such materials or equipment for which payment is requested, including liens, security interests or other claims of any kind by suppliers or other third parties relating to such materials or equipment.

- D. Expenses for inspection of material by the Designer and/or the Awarding Authority personnel including travel, quarters, and subsistence shall be borne by the Contractor requesting the inspection of material stored outside the Commonwealth of Massachusetts as part of the Contract Price. The policy of the Awarding Authority precludes the payment for material stored outside the boundaries of Massachusetts except in extremely limited circumstances with the express written consent of the Awarding Authority. If the Contractor requests an inspection of material stored outside the Commonwealth of Massachusetts, the Awarding Authority will initially pay for all expenses of inspecting the material incurred by the Designer and/or Awarding Authority's personnel including travel, quarters, and subsistence. The Awarding Authority will then give Contractor an invoice for those costs and the Contractor shall submit a credit Change Order in the amount of those expenses.
- E. Stored materials either at the Site or at some other location agreed upon in writing shall be so located as to facilitate prompt inspection and even though approved before storage, may again be inspected prior to their use in the Work.
- F. All storage sites shall be restored to their original condition by the Contractor at the Contractor's expense.
- G. The Contractor shall take charge of and be liable for any loss of or injury to the materials for his use delivered to or in the vicinity of the place where the Work is being done, whether furnished by the Owner or otherwise; the Contractor shall notify the Designer as soon as any such materials are so delivered, allow them to be examined by the Designer, and furnish workers to assist therewith.

6. Defective, Damaged, or Deteriorated Materials and Rejection Thereof.

The Designer may reject materials if the Designer reasonably determines that such materials do not conform to the Contract Documents in any manner, including but not limited to materials that have become damaged or deteriorated from improper storage whether or not such materials have previously been accepted. The Contractor at its own expense shall remove rejected materials from the Work. No rejected material, the defects of which have been

subsequently corrected, shall be used except with the written permission of the Designer. Should the Contractor fail to remove rejected material within a reasonable time, the Designer and/or Awarding Authority may, in addition to any other available remedies, remove and/or replace the rejected material, and deduct the cost of such removal and/or replacement from any moneys due or to become due the Contractor. No extra time shall be allowed for completion of Work by reason of such rejection. The inspection of the Work shall not relieve the Contractor of any of its obligations herein prescribed, and any defective Work shall be corrected. Work not conforming to the Contract Documents may be rejected notwithstanding that such Work and materials have been previously overlooked or misjudged by the Designer and accepted for payment. If the Work or any part thereof shall be found defective at any time before Final Acceptance of the whole Work, the Contractor shall forthwith make good such defect in a manner satisfactory to the Designer. Nothing in the Contract shall be construed as vesting in the Contractor any property rights in the materials used after they have been attached or affixed to the Work or the Site; but all such materials shall upon being so attached or affixed become a property of the Owner.

ARTICLE VI

PROSECUTION AND PROGRESS

1. Beginning, Progress Schedule, and Completion of Work.

- A.** The Contract time shall commence upon the date specified in the Notice to Proceed. The Contractor shall begin Work at the Site within ten days of said date unless otherwise ordered in writing by the Awarding Authority.
- B.** Prior to the submission of the first progress payment, the Contractor shall submit to the Designer and to the Awarding Authority, a progress schedule for the term of the Contract as required by the Contract Documents, showing in detail his proposed progress for the construction of the various parts of the Work and the proposed times for receiving required materials. Upon Approval by the Awarding Authority, said schedule shall constitute the Progress Schedule. The Contractor shall at the end of each month, or more often if required, furnish to the Designer and to the Awarding Authority a schedule meeting the requirements of the Specifications showing the actual progress of the parts of the Work in comparison with the Progress Schedule.
- C.** Time is of the essence of this Contract. The Work shall be completed within the time specified in Article 2 of the Contract. Should the Contractor require additional time to complete the Work, the Contractor shall document the reasons therefor and submit a written request for an extension of time within 20 days of the occurrence of the event alleged to be the cause of the delay, as provided in this Article and in Article VII of these General Conditions. Failure to submit said written request within the time required by the preceding sentence shall preclude the Contractor from subsequently claiming any time extension due to said delay.
- D.** If, in the opinion of the Designer or the Awarding Authority, the Contractor fails to comply with the Progress Schedule, the Awarding Authority may give the Contractor a written notice to that effect whereupon (1) the Contractor shall, if the notice requires, discontinue all or any portion of the Work (which discontinuance shall neither terminate the Contract nor give the Contractor any claim for an increase in the Contract Price, damages, or an extension of any completion deadlines); or (2) at Contractor's sole cost increase the work force, equipment and plant, or any of them, employed on the whole or any part of the Work, to the extent required by such notice, and employ the same from

day to day until the completion of the Work or such part thereof, or until the failure regarding the rate of progress, in the opinion of the Designer or the Awarding Authority, shall have been sufficiently corrected.

- E.** If, in the opinion of the Awarding Authority, the Contractor fails to comply with the Progress Schedule, and whether or not the Awarding Authority shall have given the Contractor a notice described in D above, the Awarding Authority may (but shall not be required to) give the Contractor notice of such failure and five days to cure the same. Unless the Contractor shall within that five days take all necessary steps to do so (including, if the Awarding Authority requires, increasing its forces, equipment and plant) and continue to do so until in the opinion of the Awarding Authority the failure is corrected, the Awarding Authority may at the Contractor's expense and without terminating this Contract take exclusive or joint possession of all or a portion of the Site and employ and direct the labors of existing or such additional forces, equipment and plant as may in the Designer's or Awarding Authority's opinion be necessary to ensure the completion of the Work or such part thereof within the time specified in the Contract Documents or at the earliest possible date thereafter. The Awarding Authority may exercise its rights under this Article at any time and from time to time without waiving any of its rights under this Contract, at law or in equity, including, without limitation, the right to deem this Contract terminated or to order the Contractor to discontinue the Work at any time thereafter. The Contractor shall continue to perform the remaining Work under this Contract even if the Awarding Authority elects to have another contractor perform a portion of the Work under this Article.
- F.** The Awarding Authority shall deduct the cost of any actions the Awarding Authority takes under this Article from any amount then due or which might have become due to the Contractor under this Contract had the Contractor performed as required. On demand, the Contractor shall pay the Awarding Authority any amount by which the cost of completing all or any portion of the Work exceeds the amount attributable to that Work under the Contract Documents. The Awarding Authority's sole goal will be to complete the Work that it elects to complete within the time limits stated in the Contract or at the earliest possible date thereafter. Consequently, the Awarding Authority shall have no obligation to obtain competitive bids or the lowest cost for completing the Work or any part thereof, except when it is required by Law. The Awarding Authority's election to complete all or part of the Work shall not release the Contractor from any liability for failure to complete the Work as the Contract Documents require, and shall not entitle the Contractor to a claim for an increase in the Contract Price or an extension of the time for completing the Work. If the cost that the Awarding Authority incurs in completing all or any portion of the Work is less than the amount that the Contract Documents attribute to that Work, the Awarding Authority will pay or credit the difference to the Contractor, less any other costs and expenses that the Awarding Authority incurs, including the cost of supervision, and the Designer's and attorneys' fees and costs.

2. Failure to Complete Work on Time - Liquidated Damages.

- A.** If the Contractor shall neglect, fail or refuse to achieve the Substantial Completion Date, the Contractor and the Contractor's surety agree, as a part of the consideration for the execution of this Contract by the Awarding Authority, to pay the Awarding Authority the amounts set forth in Article 2 of the Contract, not as a penalty, but as liquidated damages to cover certain losses, expenses, and damages of the Awarding Authority for such breach of this Contract as herein set forth. The Contractor acknowledges that delay of the

Substantial Completion Date will cause disruption of the Awarding Authority's operations and those of the User Agency. Such disruptions include without limitation, loss of productivity and efficiency and duplication of effort of the User Agency and of employees and contractors engaged by the User Agency and the Awarding Authority for operation of the completed facility. The Awarding Authority and the User Agency will incur other direct administrative, professional, rental, storage, moving, transportation, and other costs in the event of such delay. Delay of the Substantial Completion Date will also require the Awarding Authority to incur additional costs for compensation to the Designer and other consultants or contractors for extended or additional services on the Project. In light of the costs, damages, losses, risks and liabilities described above, the parties agree upon the liquidated damages stated below. Such damages have been fixed and agreed upon because of the impracticability and extreme difficulty of fixing and ascertaining the actual damages the Awarding Authority and the Commonwealth would, in such event, sustain. Said amounts may be retained by the Awarding Authority on or after the scheduled Substantial Completion Date from current progress payments or any other amounts owing to the Contractor.

- B. Similarly, if the Contract states that by a specified date a designated portion of the Work shall be prosecuted to the point at which it qualifies for the issuance of a Certificate of Substantial Completion, and if such portion has not been prosecuted to such point by said date, the Contractor shall pay to the Awarding Authority the sum designated in the Contract for each calendar day that the Contractor is in default in completing such portion of the Work to such point. Such moneys shall also be paid as liquidated damages not as a penalty, to cover losses and expenses to the Owner resulting solely from the fact that the Work is not completed on time.
- C. The Awarding Authority may recover such liquidated damages by deducting the amount thereof from any moneys due or that might become due the Contractor, and if such moneys shall be insufficient to cover the liquidated damages, then the Contractor or the Surety shall pay to the Awarding Authority the amount due.
- D. Except as otherwise expressly provided, none of the following shall constitute a waiver of the Contractor's or its surety's obligations to pay liquidated damages or any portion thereof or of any of the Owner's rights hereunder at law or in equity:
 - (1) Acceptance of any portion of the Work or payment to the Contractor or its surety therefor;
 - (2) Completion of a portion of the Work or the use and occupancy thereof by the Awarding Authority or others; or
 - (3) The Awarding Authority's requiring or allowing the Contractor or its surety to complete the Work.
- E. Liquidated damages or a portion thereof may be waived by the Awarding Authority if the Contractor submits evidence satisfactory to the Awarding Authority that the delay was caused solely by conditions beyond the control of the Contractor and that the Awarding Authority has not suffered any damages as a result of said delay.
- F. Failure by the Awarding Authority to specify a sum as liquidated damages in the Contract, or the insertion of "N/A" or "none" in the space provided therein for liquidated damages, shall not be deemed a waiver of the Awarding Authority's right to recover actual damages arising from the Contractor's failure to complete the Work on time.

3. Delays; Statutory Provisions (M.G.L. c. 30, § 39O).

- A.** Notwithstanding any provision of this Contract to the contrary, except as otherwise provided by Law as set forth in paragraph B below, the Contractor shall not be entitled to increase the Contract Price or to receive damages on account of any hindrances or delays, avoidable or unavoidable, including damages for compression or acceleration of Work, or loss of productivity; but if any delay is caused, in the opinion of Awarding Authority, by the Awarding Authority, the Contractor shall be entitled to an extension of time. The length of the extension shall be sufficient in the opinion of the Awarding Authority or the Contractor to complete the Work. Although no delay shall increase the Contract Price, the Awarding Authority may require that any change in the date by which the Contractor must complete all or any part of the Work be processed on a standard Change Order form.
- B.** If a suspension, delay, interruption or failure to act of the Awarding Authority increases the cost of performance to any Subcontractor, that Subcontractor shall have the same rights against the Contractor with respect to such increase as the Contractor shall have against the Awarding Authority by virtue of (a) and (b) of M.G.L. c. 30, § 39O set forth below, but nothing in provisions (a) and (b) shall alter any other rights which the Contractor or the subcontractor may have against each other. As used in the statutory language of (a) and (b) below, "contract" means this Contract, "general contractor" means the Contractor and "awarding authority" means the Awarding Authority:

"(a) The awarding authority may order the general contractor in writing to suspend, delay, or interrupt all or any part of the work for such period of time as it may determine to be appropriate for the convenience of the awarding authority; provided, however, that if there is a suspension, delay or interruption for fifteen days or more or due to a failure of the awarding authority to act within the time specified in this contract, the awarding authority shall make an adjustment in the contract price for any increase in the cost of performance of this contract but shall not include any profit to the general contractor on such increase; and provided further, that the awarding authority shall not make any adjustment in the contract price under this provision for any suspension, delay, interruption or failure to act to the extent that such is due to any cause for which this contract provides for an equitable adjustment of the contract price under any other contract provisions.

(b) The general contractor must submit the amount of a claim under provision (a) to the awarding authority in writing as soon as practicable after the end of the suspension, delay, interruption or failure to act and, in any event, not later than the date of final payment under this contract and except for costs due to a suspension order, the awarding authority shall not approve any costs in the claim incurred more than twenty days before the general contractor notified the awarding authority in writing of the act or failure to act involved in the claim."

4. Use and Occupancy Prior to Final Acceptance.

- A.** The Contractor agrees to the use and occupancy of the Project or any portion thereof before Final Acceptance of the Work by the Awarding Authority.
- B.** The Awarding Authority and the User Agency will cooperate with the Contractor with respect to the completion of the Work by taking such reasonable steps as may be possible to avoid interference with the Contractor's Work provided that they do not interfere with the proper functioning of the facility.

- C. The Contractor shall not be responsible for wear and tear or damage resulting solely from temporary occupancy.
- D. Use and occupancy of any part of the Work prior to Final Acceptance by the Awarding Authority shall not relieve the Contractor from maintaining the required payment and performance bonds and insurance (to the extent that insurance is required to be maintained after Substantial Completion) required by this Contract.

5. Certificate of Substantial Completion.

- A. When the Work, or portion thereof which the Awarding Authority agrees to accept separately has reached the state of Substantial Completion as shown on Approved payment request, the Contractor shall develop, with the participation of the Designer and the Awarding Authority, the Punch List identifying those items of unfinished or unacceptable Work that remain to be performed or corrected under the Contract.
- B. Before the Work shall be deemed completed to the point where it is ready for the issuance of a Certificate of Substantial Completion, the Contractor shall:
 - (1) Provide Contractor's proposed Punch List containing a statement of the reason for each item listed thereon;
 - (2) Advise the Awarding Authority of proposed changes in insurance in accordance with the provisions of this Contract, and provide to the Awarding Authority evidence of Contractor's completed operations insurance coverage to the extent required by the Contract Documents;
 - (3) Execute and submit a notarized warranty on a form provided by the Awarding Authority or otherwise acceptable to the Awarding Authority meeting the requirements of Article IX of these General Conditions, to commence upon the date of the issuance of the Certificate of Substantial Completion for the Work or the designated portion thereof, unless otherwise provided in the Certificate of Substantial Completion;
 - (4) Submit signed special warranties and warranties of longer than one year as required by the Contract Documents;
 - (5) Submit signed maintenance agreements for all portions of the Work specified to receive maintenance after the issuance of the Certificate of Substantial Completion;
 - (6) Submit all preliminary record Drawings and documents and framed data in the forms required by the Contract Documents;
 - (7) Complete all items required to be completed by the Department of Public Safety and obtain a Certificate of Occupancy from the Department of Public Safety (or, if the Awarding Authority is a municipality, the building department having jurisdiction) and similar releases which permit the User Agency and the Awarding Authority full and unrestricted use of the areas claimed to be ready for occupancy;
 - (8) Deliver specified maintenance stocks of materials, required spare parts, and all special tools furnished by manufacturers to persons designated by the Awarding Authority and obtain written receipts for same;
 - (9) Make final changes of lock cylinders or cores and advise the Awarding Authority of the change of project security responsibility;

- (10) Complete start-up of systems and instruct User Agency personnel on proper operation and routine maintenance of all systems and equipment; obtain and submit to User Agency personnel that start-up and instruction have been completed;
 - (11) Remove all remaining temporary facilities that are no longer needed, surplus materials, and debris (provided, however, that the Contractor shall not remove construction offices and trailers without the prior Approval of the Awarding Authority);
 - (12) Submit final utility meter readings and similar information and advise the User Agency and the Awarding Authority of the change of responsibility for utility charges and payments upon the issuance of the Certificate of Substantial Completion;
 - (13) Complete final clean-up of all Work, restoration of damaged finishes, and replacement of all damaged and broken glass not listed on the Contractor's Punch List.
 - (14) Complete such other items as may be called for in the Contract Documents, if any, including without limitation the Specifications.
- C.** After completing the items specified in subsections A and B above, the Contractor shall make a written request for the Designer's inspection for a Certificate of Substantial Completion in accordance with the Contract Documents. The Designer shall review the submittals and the Work and shall either 1) sign a Certificate of Substantial Completion or 2) notify the Contractor of incomplete and/or incorrect Work that must be completed and corrected prior to the issuance of the Certificate of Substantial Completion. The Designer shall notify the Contractor of any additions to the Punch List. In connection with the execution of the Certificate of Substantial Completion the Designer shall assign dollar values to each item on the Punch List. Failure to include any incomplete or defective item on the Punch List shall not relieve the Contractor of the obligation to complete all Work in accordance with the Contract Documents.

6. Final Acceptance of the Work.

- A. Prerequisites for Final Acceptance.** After the issuance of a Certificate of Substantial Completion for the entire Work, and after the Contractor has completed all of the Work required by this Contract, including Change Orders and Punch List items, the Contractor shall submit the following completed items to the Awarding Authority together with such additional items as may be specified in the Contract Documents:
- (1) A completed final application for payment showing a final accounting of all changes in the Work, on the form provided by the Awarding Authority.
 - (2) Certification and satisfactory evidence that all taxes, fees, and similar obligations have been paid.
 - (3) Consent of the Contractor's surety to final payment executed by applicable bonding companies.
 - (4) Certified copy of the Punch List stating that the Contractor has completed or corrected every item listed.
 - (5) Evidence of Contractor's continuing completed operations insurance coverage to the extent required by the Contract Documents.

- (6) All final record Drawings and documents in the forms specified by the Contract Documents.
- (7) A notarized certification that all purchases made under the tax exemption certificate were legitimate and entitled to exemption.
- (8) Written certifications from the Department of Public Safety (or if the Awarding Authority is a municipality, the building department having jurisdiction) and the Designer to the effect that: a) the Work has been inspected for compliance with the Contract Documents and has satisfied the Department of Public Safety; b) all equipment and systems included in the Work have been tested in the presence of the Designer and are operational and satisfactory; c) the Work is completed and ready for final inspection.
- (9) Such other items as may be required by the Contract Documents.

B. Reinspection; Final Acceptance. After notification from the Contractor that all remaining Contract exceptions, omissions and incompletions have been completed (with the exception of Contractor's continuing warranty, insurance, indemnification, and such other obligations as are intended by the terms of the Contract Documents to extend beyond the date of Final Acceptance), the Awarding Authority and the Designer shall inspect the Work to verify the completion of the same. If the Work is satisfactory, the Awarding Authority shall prepare a Certificate of Final Acceptance or shall notify Contractor in writing of items which remain to be completed prior to Final Acceptance.

7. One-Year Warranty Repair List and Inspection.

Approximately 30 days prior to the expiration of the comprehensive one-year warranty period, the Contractor shall schedule an appointment with the Awarding Authority for a re-inspection of the Work with the Awarding Authority, and shall thereafter inspect the work at the time scheduled. Based on this inspection and on prior inspections, the Awarding Authority shall issue a "Warranty Repair List" of items to be corrected by the Contractor. The Contractor shall make the repairs and/or replacements listed within 30 days of the issuance of the "Warranty Repair List" unless otherwise agreed by the Awarding Authority in writing.

ARTICLE VII **CHANGES IN THE WORK**

1. Change Orders Generally.

- A.** No changes in the Work, the Contract Price, the Substantial Completion date, the Final Acceptance date, or any other provision of an Approval by the Awarding Authority of the Contract Documents shall be made in absence of a Change Order as defined in Article I of these General Conditions, directing the Contractor to perform such changes. Any request for a change in the provisions of this Contract submitted by the Contractor must be made in writing and in accordance with the provisions of this Contract, including the procedures of the Awarding Authority.
- B.** A request for a change in the provisions of this Contract may be submitted to the Awarding Authority by the Contractor, Designer, Resident Engineer or User Agency. The request must be made in writing and in accordance with the provisions of this Contract, Laws, and the procedures of the Awarding Authority. When the Contractor believes that

an event or circumstance gives rise to an adjustment in the Contract Price and/or the Contract time it shall submit a Change Order Request in accordance with the forms and procedures required by the Awarding Authority.

- C.** A written directive may be issued by the Awarding Authority instructing the Contractor to make changes in the Work within the general scope of the Contract, including but not limited to, changes in: (1) the Drawings and Specifications; (2) the method or manner of performance of the Work; (3) the Owner-furnished facilities, equipment, materials, services or Site; (4) the schedule for performance of the Work.
- D.** Whenever a Change Order or written directive will cause a change in the Contractor's cost, the Contractor or the Awarding Authority may request an adjustment in the Contract Price. Such request shall be in writing and shall be submitted by the party making such claim to the other party before commencement of the pertinent work.
- E.** The Awarding Authority and the Contractor shall negotiate in good faith an agreement on an equitable adjustment in the Contract Price, and/or time if appropriate, before commencement of the pertinent Work. In the absence of an agreement for an equitable adjustment, the Awarding Authority shall unilaterally determine the costs attributable to the change and provide the Contractor with a written notice to that effect. The Contractor may appeal the decision of the Awarding Authority within thirty days of receipt of said notice, to the chief executive official of the Awarding Authority (in the case of DCAMM, the DCAMM commissioner) or the chief executive's designee, and the Contractor shall have the right to such further appeal as is provided in M.G.L. c.30, § 39Q set forth in Article VII.4.D. However, if the Contractor shall exercise its rights to appeal the decision of the Awarding Authority as aforesaid, the Contractor shall be required to engage in the mandatory mediation procedures set forth in Article VII.5.
- F.** During the negotiation of an equitable adjustment in the Contract Price, the Contractor shall provide the Awarding Authority with all cost, pricing data and any other information or documentation used by the Contractor in computing the amount of the equitable adjustment, and the Contractor shall certify that the pricing data used was accurate, complete, and current. If the Awarding Authority subsequently determines that the data submitted by the Contractor was inaccurate, incomplete, or not current, the Awarding Authority may exclude such data from consideration under the equitable adjustment request.
- G.** Whenever the Contractor is entitled or believes it is entitled to a Change Order adjusting the Contract Price, the Contractor shall maintain separate accounts (by job order or other suitable accounting procedure) of all costs incurred and attributable to such work and schedule. The Contractor shall maintain a computerized accounting system, acceptable to the Awarding Authority, in which current information as to the status of all such Work and schedule is maintained. The Contractor shall maintain such contemporaneous records as are necessary to provide a clear distinction between the costs of all Change Order Work and proposed Change Order Work, and the costs of other Work and schedule.
- H.** Notwithstanding any provisions in the Contract Documents to the contrary, no additional general conditions cost shall be due for any Change Order or portion of a Change Order resulting from or attributable to:

 - (1) Increases in the cost of allowance items;
 - (2) Substitutions of equipment or materials which are functionally similar to equipment or materials specified in the Contract Documents; or

(3) Sales and use taxes.

- I. The Contractor shall reasonably investigate the validity of Subcontractor and supplier change order requests before agreeing to pass them through to the Awarding Authority. For all Change Order Requests submitted, the Contractor shall certify that: the Change Order Request is made in good faith; the validity of the Contractor's and any Subcontractor and supplier Change Order Requests have been verified; the supporting data is accurate and complete to the best of the Contractor's knowledge and belief; and the Contractor believes the Awarding Authority to be liable for the add amount, or entitled to the deduct amount of the Change Order Request, whichever is applicable.

2. Methods of Computing Equitable Adjustments.

A. Equitable adjustments in the Contract Price shall be determined according to one of the following methods, or a combination thereof, as determined by the Awarding Authority:

- (1) fixed price basis, provided that the fixed price shall be inclusive of items (a) through (g) below and shall be computed in accordance with those provisions and as detailed in the Awarding Authority's instructions and procedures regarding Change Order Request submissions, Contract Modifications and equitable adjustments (For DCAMM Projects, DCAMM Form 13 included in Appendix C to these General Conditions);
- (2) estimated lump sum basis to be adjusted in accordance with Contract unit prices or other agreed upon unit prices provided that the unit prices shall be inclusive of all costs related to such equitable adjustment;
- (3) time and materials basis to be subsequently adjusted based upon of actual costs (but subject to a predetermined "not to exceed limit") calculated as follows:
 - (a) the direct cost (or credit) for labor at the minimum wage rates established for this Contract pursuant to M.G.L. c. 149, §§ 26-27H;
 - (b) plus (or minus) the cost of workmen's compensation insurance, liability insurance, federal social security and Massachusetts unemployment compensation, which are to be calculated using an allowance equal to 40% applied to said rate. The rate of 40 percent is inclusive of all insurances, taxes, general conditions, overhead, superintendence, fee, and profit. No other expenses are allowed; for example, sick time, vacation time, etc. are included in the all-inclusive rate. Documentation must be provided if a higher percentage is requested and will only be accepted for workmen's compensation over 12.5%.
 - (c) plus (or minus) the actual direct additional premium costs and expenses incurred as a result of collective bargaining agreements or other agreements between organized labor. No allowance for markups is allowed on these costs.
 - (d) plus the direct cost of materials and use of equipment; an allowance equal to 15% of the amount of materials and equipment for general conditions, overhead, superintendence, fee, and profit can be applied.
 - (e) plus certain miscellaneous services Approved in advance by the Awarding Authority (e.g. police details, utilities, etc.) and provided, which may be subject to a 5% markup.
 - (f) plus (or minus) the actual direct premium cost of payment and performance bonds required of the Contractor and certain Subcontractors for this Contract.

- (g) the Contractor shall receive an allowance equal to 5% of the sum of items (a) through (e) above for overhead, superintendence, fee, and profit when the work is performed by Subcontractors. Subcontractors can also apply an allowance equal to 5% of the sum of items (a) through (e) above for overhead, superintendence, fee, and profit when the work is performed by sub-Subcontractors.
- (4) The Contractor and its Subcontractors are required to anticipate annual updated minimum wage schedules in accordance with M.G.L. c. 149, § 27 and shall not be entitled to claim additional compensation for base bid contract Work due to updated minimum wage schedules.
- B.** If the net change is an increase to the Contract Price, it shall include the value of the Contractor's overhead, superintendence, fee and profit. On any change that involves a net credit, the amount of the credit shall include the hard cost of the work being credited and the value of the overhead, superintendence, fee and profit applicable thereto (calculated as an agreed upon percentage multiplied by such hard cost of the work). Charges for small tools known as "tools of the trade" are not to be computed in the amount of any change in the Contract Price.
- C.** Substitutions in Subcontractors made in accordance with the provisions of M.G.L. c. 149, § 44F shall not be considered Change Orders and shall not entitle the Prime Contractor to any adjustments for overhead, profit, and superintendence, although the Awarding Authority may require that such Contract adjustments be processed on standard Change Order and equitable adjustment forms.
- D.** For DCAMM Projects, refer to Appendix C (Commonly Used Forms) to these General Conditions for instructions regarding Change Orders, Contract Modifications, and equitable adjustments (DCAMM Form 13), form for request for Approval of wages and rates for Change Order pricing (DCAMM Form 14) and format for submission of Change Order (DCAMM Form 15). Section 2 (Directions for Computing Costs for Changes in the Work) of DCAMM Form 13 contains specific information for computing the cost of changes. DCAMM Form 14 and DCAMM Form 15 are available electronically and will be provided to the Contractor prior to the start of construction. The Contractor, all Subcontractors, and sub-Subcontractors shall utilize DCAMM Form 15 when submitting Change Order Requests.

3. Work Performed under Protest.

The Contractor agrees to perform all Work as directed by the Awarding Authority, and if the Awarding Authority determines that certain Work that the Contractor believes to be or to warrant a Change Order under this Article does not represent a change in the Work, the Contractor shall perform said Work. The Contractor shall be deemed to have concurred with the Awarding Authority's determination as aforesaid unless the Contractor shall perform Work under protest in compliance with the following sub-paragraphs (1) and (2) below. Any disputed order, decision or action by the Awarding Authority or its authorized representative shall be fully performed or complied with pending resolution of the dispute.

- (1) If the Contractor claims compensation for a change in the Work that is not deemed by the Awarding Authority to be a change or to warrant additional compensation as claimed by the Contractor, the Contractor shall on or before the first working day following the commencement of any such Work or the sustaining of any such damage submit to the Awarding Authority a written statement of the nature of such Work or

claim. The Contractor shall not be entitled to additional compensation for any Work performed or damage sustained for which written notice is not given within the time limit specified in the preceding sentence, even though similar in character to work or damage with respect to which notice is timely given.

- (2) On or before the second working day after the commencement of such Work or the sustaining of such damage, for each day upon which work occurs or damage is sustained, the Contractor shall file to the extent possible with the Resident Engineer, the Designer, and the Awarding Authority, itemized statements of the details and costs of such Work performed or damage sustained. Unless otherwise indicated by the Awarding Authority in writing, the Contractor shall use the Awarding Authority's "Daily Time and Materials Report" form found in Appendix C to these General Conditions to record all labor and material used. If the Contractor shall fail to make such statements, then the Contractor shall not be entitled to additional compensation for any such work or damages.

4. False Claims, Statutory Provisions Regarding Changes.

- A. Criminal Penalties.** The Contractor's attention is directed to M.G.L. c. 30, § 39I which provides criminal penalties for unauthorized deviations from the Drawings and Specifications, and to M.G.L. c. 30, § 39J and M.G.L. c. 7C, §§ 17-21. The Contractor's attention is also directed to M.G.L. c. 266, § 67B which provides criminal penalties for false claims by Contractor under this Contract:

"Whoever makes or presents to any employee, department, agency or public instrumentality of the commonwealth, or of any political subdivision thereof, any claim upon or against any department, agency, or public instrumentality of the commonwealth, or any political subdivision thereof, knowing such claim to be false, fictitious, or fraudulent, shall be punished by a fine of not more than ten thousand dollars or by imprisonment in the state prison for not more than five years, or in the house of correction for not more than two and one-half years, or both."

B. Differing Site Conditions (M.G.L. c. 30, § 39N).

"If, during the progress of the work, the contractor or the Awarding Authority discovers that the actual subsurface or latent physical conditions encountered at the Site differ substantially or materially from those shown on the plans or indicated in the contract documents either the contractor or the contracting authority may request an equitable adjustment in the contract price of the contract applying to work affected by the differing site conditions. A request for such an adjustment shall be in writing and shall be delivered by the party making such claim to the other party as soon as possible after such conditions are discovered. Upon receipt of such a claim from a contractor, or upon its own initiative, the contracting authority shall make an investigation of such physical conditions, and, if they differ substantially or materially from those shown on the plans or indicated in the contract documents or from those ordinarily encountered and generally recognized as inherent in work of the character provided for in the plans and contract documents and are of such a nature as to cause an increase or decrease in the cost of performance of the work or a change in the construction methods required for the performance of the work which results in an increase or decrease in the cost of the work, the contracting authority shall make an equitable adjustment in the contract price and the contract shall be modified in writing accordingly."

C. Timely Decision By the Awarding Authority (M.G.L. c. 30, § 39P).

"Every contract subject to section thirty-nine M of this chapter or section forty-four A of chapter one hundred forty-nine which requires the awarding authority, any official, its architect or engineer to make a decision on interpretation of the specifications, approval of equipment, material or any other approval, or progress of the work, shall require that the decision be made promptly and, in any event, no later than thirty days after the written submission for decision; but if such decision requires extended investigation and study, the awarding authority, the official, architect or engineer shall, within thirty days after the receipt of the submission, give the party making the submission written notice of the reasons why the decision cannot be made within the thirty day period and the date by which the decision will be made."

D. Change Order / Contract Interpretation Appeal Procedure (M.G.L. c. 30, § 39Q).

The following provisions apply to every contract awarded by any state agency as defined by M.G.L. c. 7C, § 1 for the construction, reconstruction, alteration, remodeling, repair or demolition of any capital facility as defined by the aforesaid section 39A:

"(a) Disputes regarding changes in and interpretations of the terms or scope of the contract and denials of or failures to act upon claims for payment for extra work or materials shall be resolved according to the following procedures, which shall constitute the exclusive method for resolving such disputes. Written notice of the matter in dispute shall be submitted promptly by the claimant to the chief executive official of the state agency which awarded the contract or his designee. No person or business entity having a contract with a state agency shall delay, suspend, or curtail performance under that contract as a result of any dispute subject to this section. Any disputed order, decision or action by the agency or its authorized representative shall be fully performed or complied with pending resolution of the dispute.

"(b) Within thirty days of submission of the dispute to the chief executive official of the state agency or his designee, he shall issue a written decision stating the reasons therefore, and shall notify the parties of their right of appeal under this section. If the official or his designee is unable to issue a decision within thirty days, he shall notify the parties to the dispute in writing of the reasons why a decision cannot be issued within thirty days and of the date by which the decision shall issue. Failure to issue a decision within the thirty-day period or within the additional time period specified in such written notice shall be deemed to constitute a denial of the claim and shall authorize resort to the appeal procedure described below. The decision of the chief executive official or his/her designee shall be final and conclusive unless an appeal is taken as provided below.

"(c) Within twenty-one calendar days of the receipt of a written decision or of the failure to issue a decision as stated in the preceding subparagraph, any aggrieved party may file a notice of claim for an adjudicatory hearing with the division of hearing officers or the aggrieved party may file an action directly in a court of competent jurisdiction and shall serve copies thereof upon all other parties in the form and manner prescribed by the rules governing the conduct of adjudicatory proceedings of the division of hearing officers. In the event an aggrieved party exercises his option to file an action directly in court as provided in the previous sentence, the twenty-one day period shall not apply to such filing and the period of filing such action shall be the same period otherwise applicable for filing a civil action in superior court. The appeal shall be referred to a hearing officer experienced in construction law and shall be prosecuted in accordance with the formal rules of procedure for the conduct of adjudicatory hearings of the division of hearing officers, except as provided below. The hearing officer shall issue a final decision as expeditiously as possible, but in no event more than one hundred and

twenty calendar days after conclusion of the adjudicatory hearing, unless the decision is delayed by a request for extension of time for filing post-hearing briefs or other submissions assented to by all parties. Whenever, because an extension of time has been granted, the hearing officer is unable to issue a decision within one hundred and twenty days, s/he shall notify all parties of the reasons for the delay and the date when the decision will issue. Failure to issue a decision within the one hundred and twenty-day period or within the additional period specified in such written notice shall give the petitioner the right to pursue any legal remedies available to him without further delay.

"(d) When the amount in dispute is less than ten thousand dollars, a contractor who is party to the dispute may elect to submit the appeal to a hearing officer experienced in construction law for expedited hearing in accordance with the informal rules of practice and procedure of the division of hearing officers. An expedited hearing under this subparagraph shall be available at the sole option of the contractor. The hearing officer shall issue a decision no later than sixty days following the conclusion of any hearing conducted pursuant to this subparagraph. The hearing officer's decision shall be final and conclusive, and shall not be set aside except in cases of fraud."

5. Mandatory Mediation.

In the case of every dispute where the dollar amount in dispute (or the estimated dollar value of the extension of time in dispute) is \$50,000 or more and the Contractor appeals the decision of the chief executive official of the Awarding Authority or his/her designee as required by M.G.L. c.30, § 39Q, quoted in Article VII.4.D.(b) above, the Awarding Authority and the Contractor shall engage in good faith in a non-binding mediation process, which process shall be concluded within sixty days from the date that the Contractor files an appeal from said decision as provided in M.G.L. c.30, § 39Q. In the case of such disputes where the dollar amount in dispute (or the estimated dollar value of the extension of time in dispute) is \$500,000 or more, if the mediation process fails, the Awarding Authority may, in its sole discretion, elect to submit the dispute to an impartial third party, not having an interest in the Owner, the Designer, the Program Manager, the Contractor, or the Project, which shall within sixty (60) days render a non-binding advisory opinion. Unless the parties have previously agreed in writing to a process for submitting disputes to mediation, the Awarding Authority shall determine in its reasonable discretion the procedures to be followed and shall give the Contractor notice of the same in writing within seven (7) days of the date that the Awarding Authority receives notice of the Contractor's appeal from the decision of the chief executive officer of the Awarding Authority or his designee. The cost of the services of any mediator selected by one party to this Contract shall be borne by the party making the selection. The cost of the services of any mediator selected jointly by the parties to this Contract or jointly by mediators selected by the parties to this Contract shall be borne equally by the Contractor and the Awarding Authority.

ARTICLE VIII **PAYMENT PROVISIONS**

1. Schedule of Values.

Before the first application for payment the Contractor shall submit to the Designer and the Awarding Authority for its Approval, a schedule of values in a form acceptable to the Awarding Authority and allocated to various portions of the Work in sufficient detail to reflect the various major components of each trade (with filed Subcontractors as well as MBE/WBE

noted), including quantities when requested, aggregating the total Contract Price and divided so as to facilitate payments for work under each section of the Specifications. The schedule shall be prepared in such form and supported by such data to substantiate its accuracy as the Awarding Authority may require. Each item in the schedule shall include its proper share of overhead and profit. When Approved by the Awarding Authority, it shall constitute the Schedule of Values and shall be used only as a basis for the Contractor's requests for payments and credits, the first of which payments shall not be made until such Schedule of Values is Approved by the Awarding Authority.

2. Payment Liabilities of Contractor.

- A.** The Contractor shall pay to the Owner all expenses, losses and damages, as determined by the Awarding Authority or the Designer, incurred in consequence of any default, defect, omission or mistake of the Contractor or the Contractor's employees or Subcontractors or the making good thereof.
- B.** If the Work (or a portion thereof) is not completed to Substantial Completion and the Contractor has not satisfied the requirements for the issuance of a Certificate of Substantial Completion in accordance with Article VI.5 of these General Conditions, by the date specified in Article 2 of the Contract, the Contractor shall pay to the Owner liquidated damages as provided in Article VI.2 of these General Conditions.

3. Retention of Moneys by Awarding Authority.

- A.** The Awarding Authority may keep any moneys which would otherwise be payable at any time hereunder and apply the same, or so much as may be necessary therefor, to (1) the Owner 's expenditures for the Contractor's account, (2) to secure the Awarding Authority's remedies against the Contractor for the Contractor's breach of its obligations under this Contract or the breach of any person performing any part of the Work and (3) the payment of any expenses, losses or damages incurred by the Awarding Authority or any agency of the Commonwealth as a result of the failure of the Contractor to perform its obligations hereunder. The Awarding Authority may retain, until all claims are settled, such moneys as the Awarding Authority estimates to be the fair value of the Awarding Authority's claims against the Contractor, and of all claims for labor performed or furnished and for materials used or employed in or in connection with the Work and for the rental of vehicles, appliances and equipment employed and for the employment of substitute contractors and labor in connection with the Work filed in accordance with M.G.L. c. 30, § 39A and § 39F. The Awarding Authority may make such settlements and apply thereto any moneys retained under this Contract.
- B.** The Contractor shall each week examine all claims so filed, and if the same are in any respect incorrect or do not correctly show the amount due from the Contractor to the claimant for such labor and materials, the Contractor shall forthwith file with the Awarding Authority a separate written statement of all inaccuracies in each claim and of the correct amount due from the Contractor to each claimant therefor, and shall immediately file a statement of all payments thereafter made to such claimants. Each such statement shall be sworn to and contain a detailed breakdown required by M.G.L. c. 30, § 39F (d) and (e). Unless such statements are so filed by the Contractor the amount shown by the claims filed shall, at the option of the Awarding Authority, be conclusively deemed to be the accurate amount due from the Contractor therefor in all accounting with the Awarding Authority. If the moneys retained under this Contract are insufficient to pay

the sums found by the Awarding Authority to be due under the claims for labor and materials filed as aforesaid, the Awarding Authority may, at its discretion, pay the same, and the Contractor shall repay to the Awarding Authority all sums paid out. The Awarding Authority may also at its discretion use any moneys retained, due or to become due under this Contract for the purpose of paying for both labor and materials used or employed in the Work for which claims have not been filed with the Awarding Authority.

- C. No moneys retained under the provisions of this Article shall be held to be statutory security for the payment of claims filed in accordance with the provisions of M.G.L. c. 149, § 29, as amended, for which security is provided by bond.

4. Applications for Payment.

- A. The Contractor shall, once in each month on the day of the month corresponding to the day of the month specified in the Notice to Proceed, unless otherwise directed by the Awarding Authority in writing, on forms provided and in the manner prescribed by the Awarding Authority, submit to the Awarding Authority a statement showing the total amount of Work done to the time of such estimate and the value thereof as approved by the Resident Engineer and the Designer. It shall be the sole responsibility of the Contractor to deliver or cause to be delivered to the "designee" as provided by M.G.L. c. 30, § 39K indicated by the Awarding Authority in writing, said periodic estimate in proper form, approved as provided above and arithmetically correct. For DCAMM projects, the "designee" as provided by M.G.L. c. 30, § 39K shall be the DCAMM Office of Finance Payment Unit, and requests for payment shall be submitted thereto in accordance with the "DCAMM Instructions and Procedures for Payment for Construction Contracts" included in Appendix C to these General Conditions. For other projects, unless otherwise indicated by the Awarding Authority in writing, said "designee" shall be the Resident Engineer, or, if there is no Resident Engineer, the Designer; if there is neither a Resident Engineer nor a Designer the designee shall be a person designated by the Awarding Authority at the project field office or alternatively the home office of the Awarding Authority. All periodic estimates shall contain such certifications and other evidence supporting the Contractor's right to payment as the Awarding Authority may require, including without limitation, lien waivers and other evidence, on such forms as the Awarding Authority may require, establishing that title to the equipment or materials is unencumbered and has been transferred to the Owner.. The Contractor shall include in such periodic estimate only such materials as are incorporated in the Work, except as provided in Article VIII.4.C below. The Awarding Authority shall retain five (5) percent of such estimated value as security for the completion of the Work and while the Contractor continues to carry on the Work, will pay to the Contractor the Approved balance, net of the five (5) percent, all previous payments, and all sums which may be otherwise retained under the provisions of this Contract.
- B. Each periodic estimate shall constitute the Contractor's representation that:
 - (1) the payment then requested to be disbursed has been incurred by the Contractor on account of the Work and is justly due to Subcontractors or, to the Contractor in the case of other Work performed by the Contractor on account thereof (if the Contractor's self-performance has been previously Approved in accordance with the Contract);
 - (2) the materials, supplies and equipment for which application for payment is being submitted have been installed or incorporated into the Work or have been stored at the

Site or at such off Site storage locations as the Awarding Authority shall have Approved;

- (3) the materials, supplies and equipment are insured in accordance with the provisions of this Contract;
- (4) the materials, supplies and equipment are owned by the Owner and are not subject to any liens or encumbrances;
- (5) the Work which is the subject of such periodic estimate has been performed in accordance with the Contract Documents; and
- (6) that all due and payable bills with respect to the Work have been paid to date or shall be paid from the proceeds of such periodic estimate.

The Contractor's attention is directed to the criminal penalties for false claims referenced in Article VII above.

C. The Contractor may include in a periodic estimate the value of materials or equipment delivered at the Site (or at some location agreed to in writing by the Awarding Authority) only upon delivery to the Awarding Authority of:

- (1) an acceptable transfer of title on the form provided by the Awarding Authority;
- (2) written certification by the Contractor (or applicable Subcontractor) on the form provided by the Awarding Authority that the Contractor (or the Subcontractor which executed the transfer of title) is the lawful owner and that the materials or equipment are free from all encumbrances, accompanied by receipted invoices or other acceptable proof of prior payment for such materials;
- (3) a stored materials insurance binder that covers the materials for which payment is requested, that names the Owner as an insured party should the stored materials be subjected to any casualty, loss, or theft prior to their inclusion in the Work. The material(s) or equipment must, in the judgment of the Designer, (a) meet the requirements of the Contract, including prior Shop Drawing, Product Data, and Sample Approval, (b) be ready for use, and (c) be properly stored by the Contractor and be adequately protected until incorporated into the Work. See also Article V.5.D of these General Conditions concerning the cost of inspections.

D. The Awarding Authority may make changes in any periodic estimate submitted by the Contractor in accordance with M.G.L. c.30, §39K (see below) and the payment due shall be computed in accordance with the changes so made. The provisions of said section 39K shall govern payments on which the Awarding Authority has made changes.

E. No certificate for payment and no progress payment shall constitute acceptance of Work that is not in accordance with the Contract Documents.

5. Periodic Payments (M.G. L. c. 30, § 39K).

The Awarding Authority shall make payment to the Contractor in accordance with M.G.L. c. 30, § 39K, which provides as follows (for the purposes of the below language, the Awarding Authority shall be considered the "awarding authority", the Designer shall be considered the "architect" or "engineer", the Contractor shall be considered the "contractor" and Subcontractors shall be considered "subcontractors"):

"Within fifteen days (30 days in the case of the commonwealth, including local housing authorities) after receipt from the contractor, at the place designated by the awarding

authority if such a place is so designated, of a periodic estimate requesting payment of the amount due for the preceding month, the awarding authority will make a periodic payment to the contractor for the work performed during the preceding month and for the materials not incorporated in the work but delivered and suitably stored at the site (or at some location agreed upon in writing) to which the contractor has title or to which a subcontractor has title and has authorized the contractor to transfer title to the awarding authority upon certification by the contractor that he is the lawful owner and that the materials are free from all encumbrances, but less (1) a retention based on its estimate of the fair value of its claims against the contractor and less (2) a retention for direct payments to subcontractors based on demands for same in accordance with the provisions of section thirty-nine F, and less (3) a retention not exceeding five percent of the approved amount of the periodic payment. After the receipt of a periodic estimate requesting final payment and within sixty-five days after (a) the contractor fully completes the work or substantially completes the work so that the value of the work remaining to be done is, in the estimate of the awarding authority, less than one percent of the original contract price, or (b) the contractor substantially completes the work and the awarding authority takes possession for occupancy, whichever occurs first, the awarding authority shall pay the contractor the entire balance due on the contract less (1) a retention based on its estimate of the fair value of its claims against the contractor and of the cost of completing the incomplete and unsatisfactory items of work and less (2) a retention for direct payments to subcontractors based on demands for same in accordance with the provisions of section thirty-nine F, or based on the record of payments by the contractor to the subcontractors under this contract if such record of payment indicates that the contractor has not paid subcontractors as provided in section thirty-nine F. If the awarding authority fails to make payment as herein provided, there shall be added to each such payment daily interest at the rate of three percentage points above the rediscount rate then charged by the Federal Reserve Bank of Boston commencing on the first day after said payment is due and continuing until the payment is delivered or mailed to the contractor; provided, that no interest shall be due, in any event, on the amount due on a periodic estimate for final payment until fifteen days (twenty-four days in the case of the commonwealth) after receipt of such periodic estimate from the contractor, at the place designated by the awarding authority if such a place is so designated. The contractor agrees to pay to each subcontractor a portion of any such interest paid in accordance with the amount due each subcontractor.

The awarding authority may make changes in any periodic estimate submitted by the contractor and the payment due on said periodic estimate shall be computed in accordance with the change so made, but such changes or any requirement for a corrected periodic estimate shall not affect the due date for the periodic payment or the date for the commencement of interest charges on the amount of the periodic payment computed in accordance with the changes made, as provided herein; provided, that the awarding authority may, within seven days after receipt, return to the contractor for correction, any periodic estimate which is not in the required form or which contains computations not arithmetically correct and, in that event, the date of receipt of such periodic estimate shall be the date of receipt of the corrected periodic estimate in proper form and with arithmetically correct computations. The date of receipt of a periodic estimate received on a Saturday shall be the first working day thereafter. The provisions of section thirty-nine G shall not apply to any contract for the construction, reconstruction, alteration, remodeling, repair or demolition of any public building to which this section applies.

All periodic estimates shall be submitted to the awarding authority, or to its designee as set forth in writing to the contractor, and the date of receipt by the awarding authority or its

designee shall be marked on the estimate. All periodic estimates shall contain a separate item for each filed subtrade and each sub-subtrade listed in sub-bid form as required by specifications and column listing the amount paid to each filed subcontractor as of the date of the periodic estimate is filed. The person making payment for the awarding authority shall add the daily interest provided for herein to each payment for each day beyond the due date of receipt marked on the estimate.

A certificate of the architect to the effect that the contractor has fully or substantially completed the work shall, subject to the provisions of section thirty-nine J, be conclusive for the purposes of this section.

Notwithstanding the provisions of this section, at any time after the value of the work remaining to be done is, in the estimation of the awarding authority, less than 1 per cent of the adjusted contract price, or the awarding authority has determined that the contractor has substantially completed the work and the awarding authority has taken possession for occupancy, the awarding authority may send to the general contractor by certified mail, return receipt requested, a complete and final list of all incomplete and unsatisfactory work items, including, for each item on the list, a good faith estimate of the fair and reasonable cost of completing such item. The general contractor shall then complete all such work items within 30 days of receipt of such list or before the contract completion date, whichever is later. If the general contractor fails to complete all incomplete and unsatisfactory work items within 45 days after receipt of such items furnished by the awarding authority or before the contract completion date, whichever is later, subsequent to an additional 14 days' written notice to the general contractor by certified mail, return receipt requested, the awarding authority may terminate the contract and complete the incomplete and unsatisfactory work items and charge the cost of same to the general contractor and such termination shall be without prejudice to any other rights or remedies the awarding authority may have under the contract. The awarding authority shall note any such termination in the evaluation form to be filed by the awarding authority pursuant to the provisions of section 44D of chapter 149."

6. Payment of Subcontractors (M.G.L. c. 30, § 39F).

The Contractor shall make payments to Subcontractors in accordance with M.G.L c.30, § 39F which is quoted in this section below. For the purposes of this Contract, the word "forthwith" appearing in paragraph (1)(a) of the quoted provision shall be deemed to mean "within five (5) business days."

"1(a) Forthwith after the general contractor receives payment on account of a periodic estimate, the general contractor shall pay to each subcontractor the amount paid for the labor performed and the materials furnished by that subcontractor, less any amount specified in any court proceedings barring such payment and also less any amount claimed due from the subcontractor by the general contractor.

(b) Not later than the sixty-fifth day after each subcontractor substantially completes his work in accordance with the plans and specifications, the entire balance due under the subcontract less amounts retained by the awarding authority as the estimated cost of completing the incomplete and unsatisfactory items of work, shall be due the subcontractor; and the awarding authority shall pay that amount to the general contractor. The general contractor shall forthwith pay to the subcontractor the full amount received from the awarding authority less any amount specified in any court proceedings barring such payment and also less any amount claimed due from the subcontractor by the general contractor.

(c) Each payment made by the awarding authority to the general contractor pursuant to subparagraphs (a) and (b) of this paragraph for the labor performed and the materials furnished by a subcontractor shall be made to the general contractor for the account of that subcontractor; and the awarding authority shall take reasonable steps to compel the general contractor to make each such payment to each such subcontractor. If the awarding authority has received a demand for direct payment from a subcontractor for any amount which has already been included in a payment to the general contractor or which is to be included in a payment to the general contractor for payment to the subcontractor as provided in subparagraphs (1) and (2) the awarding authority shall act upon the demand as provided in this section.

(d) If, within seventy days after the subcontractor has substantially completed the subcontract work, the subcontractor has not received from the general contractor the balance due under the subcontract including any amount due for extra labor and materials furnished to the general contractor, less any amount retained by the awarding authority as the estimated cost of completing the incomplete and unsatisfactory items of work, the subcontractor may demand direct payment of that balance from the awarding authority. The demand shall be by a sworn statement delivered to or sent by certified mail to the awarding authority, and a copy shall be delivered to or sent by certified mail to the general contractor at the same time. The reply shall contain a detailed breakdown of the balance due under the subcontract and also a statement of the status of completion of the subcontract work. Any demand made after substantial completion of the subcontract work shall be valid even if delivered or mailed prior to the seventieth day after the subcontractor has substantially completed the subcontract work. Within ten days after the subcontractor has delivered or so mailed the demand to the awarding authority and delivered or so mailed a copy to the general contractor, the general contractor may reply to the demand. The reply shall be by a sworn statement to or sent by certified mail to the awarding authority and a copy shall be delivered to or sent by certified mail to the subcontractor at the same time. The reply shall contain a detailed breakdown of the balance due under the subcontract including any amount due for extra labor and materials furnished to the general contractor and of the amount due for each claim made by the general contractor against the subcontractor.

(e) Within fifteen days after receipt of the demand by the awarding authority, but in no event prior to the seventieth day after substantial completion of the subcontract work, the awarding authority shall make direct payment to the subcontractor of the balance due under the subcontract including any amount due for extra labor and materials furnished to the general contractor, less any amount (i) retained by the awarding authority as the estimated cost of completing the incomplete or unsatisfactory items of work, (ii) specified in any court proceedings barring such payment, or (iii) disputed by the general contractor in the sworn reply; provided that the awarding authority shall not deduct from a direct payment any amount as provided in part (iii) if the reply is not sworn to, or for which the sworn reply does not contain the detailed breakdown required by subparagraph (d). The awarding authority shall make further direct payments to the subcontractor forthwith after the removal of the basis for deduction from direct payments made as provided in parts (i) and (ii) of this subparagraph.

(f) The awarding authority shall forthwith deposit the amount deducted from a direct payment as provided in part (iii) of subparagraph (5) in an interest-bearing joint account in the names of the general contractor and the subcontractor in a bank in Massachusetts selected by the awarding authority or agreed upon by the general contractor and the subcontractor and shall notify the general contractor and the subcontractor of the date of the deposit and the bank receiving the deposit. The bank shall pay the amount in the account,

including accrued interest, as provided in an agreement between the general contractor and the subcontractor or as determined by decree of a court of competent jurisdiction.

(g) All direct payments and all deductions from demands for direct payments deposited in an interest bearing account or accounts in a bank pursuant to subparagraph (6) shall be made out of amounts payable to the general contractor at the time of receipt of a demand for direct payment from a subcontractor and out of amounts which later become payable to the general contractor and in the order of receipt of such demands from subcontractors. All direct payments shall discharge the obligation of the awarding authority to the general contractor to the extent of such payment.

(h) The awarding authority shall deduct from payments to a general contractor amounts which, together with the deposits in interest bearing accounts pursuant to subparagraph (6) are sufficient to satisfy all unpaid balances of demands for direct payment received from subcontractors. All such amounts shall be earmarked for such direct payments, and the subcontractors shall have a right in such deductions prior to any claims against such amounts by creditors of the general contractor.

(i) If the subcontractor does not receive payment as provided in subparagraph (1) or if the general contractor does not submit a periodic estimate for the value of the labor or materials performed or furnished by the subcontractor and the subcontractor does not receive payment for same when due less the deductions provided for in subparagraph (1), the subcontractor may demand direct payment by following the procedure in subparagraph (4) and the general contractor may file a sworn reply as provided in that same subparagraph. A demand made after the first day of the month following that for which the subcontractor performed or furnished the labor and materials for which the subcontractor seeks payment shall be valid even if delivered or mailed prior to the time payment was due on a periodic estimate from the general contractor. Thereafter the awarding authority shall proceed as provided in subparagraph (e), (f), (g) and (h)."

(2) Any assignment by a subcontractor of the rights under this section to a surety company furnishing a bond under the provisions of section twenty-nine of chapter one hundred forty-nine shall be invalid. The assignment and subrogation rights of the surety to amounts included in a demand for direct payment which are in the possession of the awarding authority or which are on deposit pursuant to subparagraph (6) shall be subordinate to the rights of all subcontractors who are entitled to be paid under this section and who have not been paid in full.

(3) "subcontractor" as used in this section (I) for contracts awarded as provided in sections forty-four A to forty-four L, inclusive, of chapter one hundred forty-nine shall mean a person who files a sub-bid and received a subcontract as a result of that filed sub-bid or who is approved by the awarding authority in writing as a person performing labor or both performing labor and furnishing materials pursuant to a contract with the general contractor, (ii) for contracts awarded as provided in paragraph (1) of section thirty-nine M of chapter thirty shall mean a person approved by the awarding authority in writing as a person performing labor or both performing labor and furnishing materials pursuant to a contract with the general contractor, and (iii) for contracts with the commonwealth not awarded as provided in sections forty-four A to forty-four L, inclusive, of chapter one hundred forty-nine shall also mean a person contracting with the general contractor to supply materials used or employed in a public works project for a price in excess of five thousand dollars.

(4) A general contractor or a subcontractor shall enforce a claim to any portion of the amount of a demand for direct payment deposit as provided in subparagraph (6) by a petition in equity in the superior court against the other and the bank shall not be a necessary party. A subcontractor shall enforce a claim for direct payment or a right to require a deposit as provided in subparagraph (6) by a petition in equity in the superior court against the awarding authority and the general contractor shall not be a necessary party. Upon motion of any party the court shall advance for speedy trial any petition filed as provided in this paragraph. Sections fifty-nine and fifty-nine B of chapter two hundred thirty-one shall apply to such petitions. The court shall enter an interlocutory decree upon which execution shall issue for any part of a claim found due pursuant to sections fifty-nine and fifty-nine B and, upon motion of any party, shall advance for speedy trial the petition to collect the remainder of the claim. Any party aggrieved by such interlocutory decree shall have the right to appeal therefrom as from a final decree. The court shall not consolidate for trial the petition of any subcontractor with the petition of one or more subcontractors or the same general Contract unless the court finds that a substantial portion of the evidence of the same events during the course of construction (other than the fact that the claims sought to be consolidated arise under the same general contract) is applicable to the petitions sought to be consolidated and that such consolidation will prevent unnecessary duplication of evidence. A decree in any such proceeding shall not include interest on the disputed amount deposited in excess of the interest earned for the period of any such deposit. No person except a subcontractor filing a demand for direct payment for which no funds due the general contractor are available for direct payment shall have a right to file a petition in court of equity against the awarding authority claiming a demand for direct payment is premature and such subcontractor must file the petition before the awarding authority has made a direct payment to the subcontractor and has made a deposit of the disputed portion as provided in part (iii) of subparagraph (5) and in subparagraph (6).

(5) In any petition to collect any claim for which a subcontractor has filed a demand for direct payment the court shall, upon motion of the general contractor, reduce by the amount of any deposit of a disputed amount by the awarding authority as provided in part (iii) of subparagraph (5) and in subparagraph (6) any amount held under a trustee writ or pursuant to a restraining order or injunction."

7. Contracts for Public Works Governed by M.G.L. c. 30, § 39G.

The following statutory provision applies only to contracts for public works governed by M.G.L. c. 30, § 39G:

"Upon substantial completion of the work required by a Contract with the Owner, or any agency or political subdivision thereof, for the construction, reconstruction, alteration, remodeling, repair or improvement of public ways, including bridges, and other highway structures, sewers and water mains, airports and other public works, the contractor shall present in writing to the awarding authority its certification that the work has been substantially completed. Within twenty-one days thereafter, the awarding authority shall present to the contractor either a written declaration that the work has been substantially completed or an itemized list of incomplete or unsatisfactory work items required by the contract sufficient to demonstrate that the work has not been substantially completed. The awarding authority may include with such a list a notice setting forth a reasonable time, which shall not in any event be prior to the contract completion date, within which the contractor must achieve substantial completion of the work. In the event that the awarding authority fails to respond, by presentation of a written declaration or itemized list as

aforesaid, to the contractor's certification within the twenty-one day period, the contractor's certification shall take effect as the awarding authority's declaration that the work has been substantially completed.

Within sixty-five days after the effective date of a declaration of a substantial completion, the awarding authority shall prepare and forthwith send to the contractor for acceptance a substantial completion estimate for the quantity and price of the work done and all but one percent retainage of that undisputed part of each work item and extra work item in dispute but excluding the disputed part thereof, less the estimated cost of completing all incomplete and unsatisfactory work items and less the total periodic payments made to date for the work. The awarding authority also shall deduct from the substantial completion estimate an amount equal to the sum of all demands for direct payments filed by subcontractors and not yet paid to subcontractors or deposited in joint accounts pursuant to section thirty-nine F, but no Contract subject to said section thirty-nine F shall contain any other provision authorizing the awarding authority to deduct any amount by virtue of claims asserted against the contract by subcontractors, material suppliers or others.

If the awarding authority fails to prepare and send to the contractor any substantial completion estimate required by this section on or before the date herein above set forth, the awarding authority shall pay to the contractor interest on the amount which would have been due to the contractor pursuant to such substantial completion estimate at the rate of three percentage points above the rediscount rate then charged by the Federal Reserve Bank of Boston from such date to the date on which the awarding authority sends that substantial completion estimate to the contractor for acceptance or to the date of payment therefor, whichever occurs first. The awarding authority shall include the amount of such interest in the substantial completion estimate.

Within fifteen days after the effective date of the declaration of substantial completion, the awarding authority shall send to the contractor by certified mail, return receipt requested, a complete list of all incomplete or unsatisfactory work items, and, unless delayed by causes beyond his control, the contractor shall complete all such work items within forty-five days after the receipt of such list or before the then contract completion date, whichever is later. If the contractor fails to complete such work within such time, the awarding authority may, subsequent to seven days' written notice to the contractor by certified mail, return receipt requested, terminate the contract and complete the incomplete or unsatisfactory work items and charge the cost of same to the contractor.

Within thirty days after receipt by the awarding authority of a notice from the contractor stating that all of the work required by the contract has been completed, the awarding authority shall prepare and forthwith send to the contractor for acceptance a final estimate for the quantity and price of the work done and all retainage on that work less all payments made to date, unless the awarding authority's inspection shows that work items required by the contract remain incomplete or unsatisfactory, or that documentation required by the contract has not been completed. If the awarding authority fails to prepare and send to the contractor the final estimate within thirty days after receipt of notice of completion, the awarding authority shall pay to the contractor interest on the amount which would have been due to the contractor pursuant to such final estimate at the rate hereinabove provided from the thirtieth day after such completion until the date on which the awarding authority sends the final estimate to the contractor for acceptance or the date of payment therefore, whichever occurs first, provided that the awarding authority's inspection shows that no work items required by the contract remain incomplete or unsatisfactory. Interest shall not be paid

hereunder on amounts for which interest is required to be paid in connection with the substantial completion estimate as hereinabove provided. The awarding authority shall include the amount of the interest required to be paid hereunder in the final estimate.

The awarding authority shall pay the amount due pursuant to any substantial completion or final estimate within thirty-five days after receipt of written acceptance for such estimate from the contractor and shall pay interest on the amount due pursuant to such estimate at the rate hereinabove provided from that thirty-fifth day to the date of payment. Within 15 days, 30 days in the case of the commonwealth, after receipt from the contractor, at the place designated by the awarding authority, if such place is designated, of a periodic estimate requesting payment of the amount due for the preceding periodic estimate period, the awarding authority shall make a periodic payment to the contractor for the work performed during the preceding periodic estimate period and for the materials not incorporated in the work but delivered and suitably stored at the Site, or at some location agreed upon in writing, to which the contractor has title or to which a subcontractor has title and authorized the contractor to transfer title to the awarding authority, upon certification by the contractor that he is the lawful owner and that the materials are free from all encumbrances. The awarding authority shall include with each such payment interest on the amount due pursuant to such periodic estimate at the rate herein above provided from the due date. In the case of periodic payments, the contracting authority may deduct from its payment a retention based on the estimate of the fair value of its claims against the contractor, a retention for direct payments to subcontractors based on demands for same in accordance with the provisions of section thirty-nine F, and a retention to secure satisfactory performance of the contractual work not exceeding five per cent of the approved amount of any periodic payment, and the same right to retention shall apply to bonded subcontractors entitled to direct payment under section thirty-nine F of chapter thirty; provided that a five per cent value of all items that are planted in the ground shall be deducted from the periodic payments until final acceptance.

No periodic, substantial completion or final estimate or acceptance or payment thereof shall bar a contractor from reserving all rights to dispute the quantity and amount of, or the failure of the awarding authority to approve a quantity and amount of, all or part of any work item or extra work item.

Substantial completion, for the purposes of this section, shall mean either that the work required by the contract has been completed except for work having a contract price of less than one percent of the then adjusted total contract price, or substantially all of the work has been completed and opened to public use except for minor incomplete or unsatisfactory work items that do not materially impair the usefulness of the work required by the contract”

8. Final Payment; Release of Claims by Contractor.

Upon Final Acceptance of the Work the Contractor shall be entitled to payment of the balance of the Contract Price. Final payment shall be as provided in this Article above and in accordance with any process set forth in the Contract Documents. The Contractor agrees to execute a Certificate of Final Inspection, Release and Acceptance in the form provided in Appendix C to these General Conditions to the Contract (with Contractor’s own exceptions listed thereon) as a condition precedent to final payment. The acceptance by the Contractor of the final payment made as aforesaid, or the execution of the “Certificate of Final Inspection, Release and Acceptance” (included in Appendix C to these General Conditions) by the Contractor, shall constitute a release of the Owner, the Awarding Authority, the Designer, and every member, officer, employee and agent of any of them, from all claims of

and liability to the Contractor for anything done or furnished for or relating to the Work, or for any act or neglect of the Owner, the Designer, or of any person relating to or affecting the Work, except the claim against the Owner or the Designer for the remainder, if any, of the amounts set forth by the Contractor in the "Certificate of Final Inspection, Release and Acceptance". Final Acceptance shall not relieve Contractor of the requirements of Articles IX, XIV, and XV of these General Conditions, or of other provisions of this Contract, to the extent that the same are intended to survive Final Acceptance.

ARTICLE IX

GUARANTEES AND WARRANTIES

1. General Warranty.

If at any time during the period of one (1) year from the date of the issuance of the Certificate of Substantial Completion by the Awarding Authority or the date of Final Acceptance, whichever occurs first, any part of such Work shall in the reasonable opinion of the Awarding Authority be defective or require replacing or repairing, or damage to other property of the Owner is caused by any defect in the Work, the Awarding Authority shall notify the Contractor in writing to make the required repairs or replacements and repair such damage. If the Contractor shall neglect to commence such repairs or replacements to the satisfaction to the Awarding Authority within ten (10) days from the date of the giving of such notice, then the Awarding Authority may employ other persons to make the same. The Contractor agrees, upon demand, to pay to the Awarding Authority all amounts which it expends for such repairs, replacements, and/or damages. During this one-year guarantee period, any corrective work shall be performed under all the applicable terms of this Contract,. This one-year guarantee shall not limit any express guaranty or warranty provided elsewhere in the Contract.

2. Special Guarantees and Warrantees.

- A. The Contractor's obligation to correct Work as set forth in Article IX above is in addition to, and not in substitution of, such guarantees or warranties as may be required in the various sections of the Specifications.
- B. Guarantees and warranties required in the various sections of the Specifications must be delivered to the Designer or, if directed by the Awarding Authority, to the Awarding Authority before final payment to the Contractor may be made, or in the case of guarantees and warranties which originate with a Subcontractor's section of the Work, before final payment for the amount of that subtrade or for the phase of Work to which the guarantee or warranty relates.
- C. The failure to deliver a required guarantee or warranty shall constitute a failure to fully complete the Work in accordance with the Contract Documents.

ARTICLE X

MISCELLANEOUS LEGAL REQUIREMENTS.

1. Contractor to be Informed.

The Contractor shall inform itself of all existing and future Laws in any manner affecting those engaged or employed in the Work, or the materials used or employed in the Work, or in a any way affecting the conduct of the Work, and of all orders and decrees of bodies or tribunals having any applicable jurisdiction or authority over the Work.

2. Compliance with all Laws.

The Contractor shall cause all persons employed in the performance of the Work to comply with, all existing and future Laws, including but not limited to those set forth below:

A. Corporate Disclosures. The Contractor, if a foreign corporation, shall comply with M.G.L. c. 181, § 3 and § 5, and M.G.L. c. 30, § 39L.

B. Workforce Certification: Certification of Compliance with Workforce Related Legal Requirements. The Contractor shall comply with the following legal requirements for any and all employees to be employed in the Project who are required to be listed in the certified payroll reports for the Project: 1) Federal Department of Homeland Security Requirements in hiring such employees including, but not limited to, the faithful completion of the Federal Department of Homeland Security Form I-9 process by the Contractor; 2) proper classification of individuals employed on the Project; 3) all Laws concerning workers' compensation insurance coverage, unemployment insurance, social security taxes, and income taxes; and 4) all Laws concerning hospitalization and medical benefits that meet the minimum requirements of the connector board established in M.G.L. c. 176Q. The Contractor shall execute a "Workforce Certification" form provided in Exhibit B to the Contract with the execution of this Contract. The Contractor shall require each Subcontractor and sub-Subcontractor working on the Project to execute and provide to Contractor such "Workforce Certification" form in the form provided in Exhibit B to the Contract with the execution of each subcontract, and Contractor shall immediately provide a copy to the Awarding Authority. The Contractor shall require each of its Subcontractors and sub-Subcontractors to execute and provide to Contractor such "Workforce Certification" form in the form provided in Exhibit B to the Contract with the execution of each subcontract, and the Contractor shall immediately provide a copy to the Awarding Authority. Contractor acknowledges that with the weekly workforce reports it must submit on a weekly basis, in the form and format required by the Awarding Authority, including, but not limited to, by electronic reporting through the requested means. Contractor and all Subcontractors must also report on gender, race/ethnicity of its workforce through the requested means, including the Awarding Authority's online workforce reporting system. Contractor and all Subcontractors on the Project are required to certify that the Form I-9 process was faithfully completed and that all other legal requirements related to its workforce referenced above were followed for all employees listed on each certified payroll report when submitted. The Contractor and all Subcontractors must: comply with the legal requirements of this section; must not knowingly use undocumented workers in connection with the performance of this Contract; pursuant to federal requirements must verify the immigration status of all workers assigned to the Contract without engaging in unlawful discrimination; and must not knowingly or recklessly alter, falsify, or accept altered or falsified documents from any such worker. Breach of any of the terms of the workforce certification legal requirements during the period of the Contract may be regarded as a material breach,

subjecting the Contractor and Subcontractors to sanctions, including but not limited to monetary penalties, withholding of payments, contract suspension or termination.

- C. Veterans and Other Preference.** In the employment of mechanics and apprentices, teamsters, chauffeurs, and laborers in the performance of Work in the Commonwealth, preference shall first be given to citizens of the Commonwealth who have been residents of the Commonwealth for at least six (6) months at the commencement of their employment and who are veterans as defined in M.G.L. c. 4, § 7(34), and who are qualified to perform the work to which the employment relates and, within such preference, preference shall be given to service-disabled veterans; and secondly, to citizens of the Commonwealth generally who have been residents of the Commonwealth for at least six (6) months at the commencement of their employment, and if they cannot be obtained in sufficient numbers, then to citizens of the United States.

The Awarding Authority encourages and monitors the participation of veteran business enterprises ("VBE") and service-disabled veteran-owned business enterprises ("SDVOBE") in its construction and design projects pursuant to Chapter 108 of the Acts of 2012 and Executive Order 565. The benchmark for combined SDVOBE and VBE participation on the Project is 3% of the Contract Price. For the Commonwealth's VBE and SDVOBE program purposes, a VBE or SDVOBE is a firm so certified directly by the Massachusetts Supplier Diversity Office ("SDO") www.mass.gov/sdo or is: 1) certified by a certifying agency that's certification is accepted by the SDO; 2) the firm has submitted its existing certification credentials directly to the SDO by submitting an application for verification of certification to the SDO; 3) the SDO has reviewed and granted the application for verification; and 4) the SDO has certified the firm as a VBE or SDVOBE for purposes of the Commonwealth's program as evidenced by a letter issued by the SDO to the firm. VBEs and SDVOBEs shall be provided opportunities to participate in the Project and Contractor shall within 30 days of Contract execution submit its "Anticipated Veteran Owned Business and Service-Disabled Veteran-Owned Business Enterprise Participation" plan to the Awarding Authority's Compliance Office. Contractor shall report on the amount of VBE and SDVOBE participation on the Project on a regular basis, in the form, format and frequency requested by the Awarding Authority, including, for DCAMM projects, through the requested means including the Awarding Authority's online compliance reporting system. The Commonwealth also encourages the participation of Portuguese Business Enterprises (PBE), Lesbian, Gay, Bisexual, and Transgender Business Enterprises (LGBTBE); and Disability-Owned Business Enterprises (DOBE) on its contracts.

- D. Prevailing Wages.** The Contractor shall comply with M.G.L. c. 149, §§ 26-27H. The prevailing wage schedule is found in Exhibit A to the "Instructions to Bidders" included in the public solicitation of bids for this Project, listing the prevailing minimum wage rates that must be paid to all workers employed in the Work. The Awarding Authority is not responsible for any errors, omissions, or misprints in said schedule. Such prevailing wage schedule shall continue to be the minimum rate wages payable to workers employed in the Work throughout the term of this Contract, subject to the exceptions provided in M.G.L. c. 149, §§ 26-27H. The Contractor shall not have any claim for extra compensation from the Owner if the actual wages paid to workers employed in the Work exceeds the rates listed on the schedule or as otherwise provided by Law. The Contractor shall cause a copy of said schedule to be kept in a conspicuous place at the Site during the term of the Contract. If reserve police officers are employed by the Contractor, they shall be paid the prevailing wage of regular police officers. (See M.G.L. c. 149, § 34B). In accordance with M. G. L. c. 149, §27 the Contractor shall obtain from the Awarding Authority annual updates to prevailing wage schedules for all public construction projects lasting longer than one year. The Contractor is required to obtain the

wage schedules from awarding authorities, and to pay no less than these rates to covered workers. The Contractor and all Subcontractors are required to anticipate such annual updated prevailing wage schedules and neither the Contractor nor any Subcontractors shall be entitled to claim additional compensation for base contract work due to updated prevailing wage schedules.

- E. Payroll Records and Statement of Compliance.** The Contractor shall comply and shall cause its Subcontractors to comply with M.G.L. c. 149, § 27B, which requires that a true and accurate record be kept of all persons employed on the Project for which the prevailing wage rates have been provided. The Contractor and all Subcontractors shall keep these records and preserve them for a period of three years from the date of completion of the Contract. Such records shall be open to inspection by any authorized representative of the Owner at any reasonable time, and as often as may be necessary. The Contractor shall, and shall cause its Subcontractors to, submit weekly certified copies of their weekly payroll records to the Awarding Authority at no additional expense to the Awarding Authority. The Awarding Authority may at all reasonable times audit such reports. DCAMM requires submission of weekly payroll reports and related information through DCAMM's online compliance reporting system. In addition, the Contractor and each Subcontractor shall furnish to the Executive Department of Labor within fifteen (15) days after completion of its portion of the Work a signed statement in the form required by the Awarding Authority.
- F. Vehicle operators.** If the Director of the Department of Labor and Workforce Development has established a schedule of wage rates to be paid to the operators of trucks, vehicles or equipment for the Work, the Contractor shall be obligated to pay such operators at least the minimum wage rate contained on such schedule. (See M.G.L. c.149, §§ 26-27H).
- G. Eight Hour Day.** The Contractor shall comply with M.G.L. c. 149, §§ 30, 34 and 34A which provide that no laborer, workman, mechanic, foreman or inspector working within the Commonwealth in the employ of the Contractor, Subcontractor or other person doing or contracting to do the whole or part of the Work shall be required or permitted to work more than eight (8) hours in any one day or more than forty-eight (48) hours in any one week, or more than six (6) days in any one week, except in cases of extraordinary emergency.
- H. Timely Payment of Wages.** The Contractor shall comply with, and shall cause its Subcontractors to comply with M.G.L. c. 149, § 148 which requires the weekly or biweekly payment of employees within six (6) days of the end of the pay period during which wages were earned if employed for five or six days of a calendar week, and within other periods of time under certain circumstances as set forth therein.
- I. Lodging, etc.** The Contractor shall comply with, and shall cause its Subcontractors to comply with, M.G.L. c. 149, § 25 which provides that every employee under this Contract shall lodge, board and trade where and with whom he elects, and neither the Contractor nor his agents or employees shall, either directly or indirectly, require as a condition of the employment of any person that the employee shall lodge, board or trade at a particular place or with a particular person.
- J. Truck Rates.** The use by the Contractor of trucks or other motor vehicles hired from either common or contract motor carriers in the course of performance of this Contract is subject to such minimum rates and charges, and rules and regulations as may from time to time be promulgated by the Department of Public Utilities of the Commonwealth of Massachusetts or other agency of the State or Federal government which may be

authorized by Law to set rates or otherwise regulate the use of such vehicles. The Contractor expressly assumes the risk of any additional expense that may arise by reason of any change in such minimum rates and charges, and rules and regulations, and shall be entitled to no additional compensation or reimbursement by reason thereof.

K. Anti-Boycott Covenant (Executive Order 130). The Contractor warrants, represents and agrees that during the time this Contract is in effect, neither it or any affiliated company, as hereafter defined, participates in or cooperates with an international boycott, as defined in Section 999(b) (3) and (4) of the Internal Revenue Code of 1954, as amended, or engages in conduct declared to be unlawful by M.G.L. c. 151E, § 2. If there shall be a breach in the warranty, representation or agreement contained in this paragraph, then without limiting such other rights as it may have the Awarding Authority shall be entitled to rescind this Contract. As used herein, an affiliated company shall be any business entity of which at least 51% of the ownership interests are directly or indirectly owned by the Contractor or by a person or persons or business entity or entities directly or indirectly owning at least 51% of the ownership interests of the Contractor; or which directly or indirectly owns at least 51% of the Ownership interests of the Contractor.

L. Contractor's Agreements with Suppliers--Anti-Boycott Provisions.

- (1) The Contractor shall not purchase or rent any materials, equipment, machinery, vehicles, or supplies for or in connection with the Work from any person or entity who does not sign, under pains and penalties of perjury, a certificate that recites: "The undersigned warrants, represents and agrees that during the time its agreement with {insert contractor's name} is in effect for materials, supplies or equipment to be used in connection with the {insert the name of the Awarding Authority} Project No. {insert project number}, neither the undersigned or any affiliated company, as hereafter defined, participates in or cooperates with an international boycott, as defined in Section 999(b)(3) and (4) of the Internal Revenue Code of 1954, as amended, or engages in conduct declared to be unlawful by M.G.L. c.151E, § 2. As used herein, an affiliated company shall be any business entity of which at least 51% of the ownership interests are directly or indirectly owned by the undersigned or by a person or persons or business entity or entities directly or indirectly owning at least 51% of the ownership interests of the undersigned; or which directly or indirectly owns at least 51% of the ownership interests of the undersigned."
- (2) The Awarding Authority shall not be obligated to pay the Contractor for the cost of any materials, supplies, or equipment purchased or rented from any individual or entity from whom the Contractor has not previously obtained and delivered to the Awarding Authority the certificate that the previous paragraph requires. The Contractor will immediately terminate its contract with any supplier who breaches the warranty, representation and agreement contained in the previous paragraph.
- (3) The Contractor shall include in the Contractor's agreement with any person or entity from whom the Contractor intends to purchase or rent any materials, equipment, machinery, vehicles or supplies for or in connection with the Work: (a) a notice that this Contract obligates the Contractor to terminate the supply contract upon discovery of such breach of the sworn certificate delivered under subparagraph (1) above and such termination shall be without liability to the Contractor or the Awarding Authority; and (b) a provision which states: "The Governor or his designee, the secretary of administration and finance, and the state auditor or his designee shall have the right at reasonable times and upon reasonable notice to examine the books,

records and other compilations of the undersigned vendor which pertain to the performance and requirements of this agreement to provide materials of any nature to the undersigned contractor in connection with State Project No. (insert project number)."

- M. Access to Contractor's Records (Executive Order 195).** The Governor of the Commonwealth or his/her designee, the secretary of administration and finance, and the state auditor or his/her designee shall have the right at reasonable times and upon reasonable notice to examine the books, records and other compilations of data of the Contractor which pertain to the performance and requirements of this Contract.
- N. Northern Ireland (M.G.L. c. 7, § 22C).** Pursuant to M.G.L. c. 7, § 22C for state agencies, state authorities, the House of Representatives or the state Senate, the Contractor certifies that it does not employ ten (10) or more employees in an office or other facility in Northern Ireland and if the Contractor employs ten (10) or more employees in an office or other facility located in Northern Ireland the Contractor certifies that it does not discriminate in employment, compensation, or the terms, conditions and privileges of employment on account of religious or political belief; and it promotes religious tolerance within the work place, and the eradication of any manifestations of religious and other illegal discrimination; and the Contractor is not engaged in the manufacture, distribution or sale of firearms, munitions, including rubber or plastic bullets, tear gas, armored vehicles or military aircraft for use or deployment in any activity in Northern Ireland.
- O. Data Security Certifications.** For all contracts involving the Contractor's access to personal information, as defined in M.G.L. c. 93H, and personal data, as defined in M.G.L. c. 66A or access to agency systems containing such information or data, the Contractor certifies under the pains and penalties of perjury that the Contractor (a) has read M.G.L. c. 93H and c. 66A and agrees to protect any and all personal information and personal data; and (b) has reviewed all of the "Enterprise Information Security Policies and Standards" published by the Executive Office for Technology Services and Security ("TSS"), or stricter standards prescribed by Owner. Notwithstanding any contractual provision to the contrary, in connection with the Contractor's performance under this Contract, for all state agencies in the Executive Department, including all offices, boards, commissions, agencies, departments, divisions, councils, bureaus, and offices, now existing and hereafter established, the Contractor shall:
- (1) obtain a copy, review, and comply with the pertinent security guidelines, standards and policies;
 - (2) comply with the "Enterprise Information Security Policies and Standards" published by TSS, or a comparable set of policies and standards ("Information Security Policy") as prescribed by the Owner;
 - (3) communicate and enforce such security guidelines, standards, policies and the applicable Information Security Policy among all employees (whether such employees are direct or contracted) and Subcontractors;
 - (4) implement and maintain any other reasonable appropriate security procedures and practices necessary to protect personal information and data to which the Contractor is given access by the Awarding Authority from the unauthorized access, destruction, use, modification, disclosure or loss;
 - (5) be responsible for the full or partial breach of any of these terms by its employees (whether such employees are direct or contracted) or Subcontractors during or after

the term of this Contract, and any breach of these terms may be regarded as a material breach of this Contract;

- (6) in the event of any unauthorized access, destruction, use, modification, disclosure or loss of the personal information or personal data (collectively referred to as the "unauthorized use"): (a) immediately notify the Awarding Authority if the Contractor becomes aware of the unauthorized use; (b) provide full cooperation and access to information necessary for the Awarding Authority to determine the scope of the unauthorized use; and (c) provide full cooperation and access to information necessary for the Awarding Authority and the Contractor to fulfill any notification requirements.

Breach of these terms may be regarded as a material breach of this Contract, such that the Commonwealth may exercise any and all contractual rights and remedies, including without limitation indemnification, withholding of payments, Contract suspension, or termination. In addition, the Contractor may be subject to applicable statutory or regulatory penalties, including and without limitation, those imposed pursuant to M.G.L. c. 93H and under M.G.L. c. 214, § 3B for violations under M.G.L. c. 66A.

ARTICLE XI

CONTRACTOR'S ACCOUNTING METHOD REQUIREMENTS

(M.G.L. c. 30, § 39R)

1. Definitions.

The words defined herein shall have the meaning stated below whenever they appear in this Article XI:

"Independent Certified Public Account" means a person duly registered in good standing and entitled to practice as a certified public accountant under the Laws of the place of his/her residence or principal office and who is in fact independent. In determining whether an accountant is independent with respect to a particular person, appropriate consideration should be given to all relationships between the accountant and that person or any affiliate thereof. Determination of an accountant's independence shall not be confined to the relationships existing in connection with the filing of reports with the Awarding Authority.

"Records" means books of original entry, accounts, checks, bank statements and all other banking documents, correspondence, memoranda, invoices, computer printouts, tapes, discs, papers and other documents or transcribed information of any type, whether expressed in ordinary or machine language.

"Audit", when used in regard to financial statements, means an examination of records by an independent certified public accountant in accordance with generally accepted accounting principles and auditing standards for the purpose of expressing a certified opinion thereon, or, in the alternative, a qualified opinion or a declination to express an opinion for stated reasons or other person or persons primarily responsible for the financial and operational policies and practices of the Contractor.

Accounting terms, unless otherwise defined herein, shall have a meaning in accordance with generally accepted accounting principles and auditing standards.

2. Record Keeping.

- A.** The Contractor shall make, and keep for at least six (6) years after final payment, books, records, and accounts that in reasonable detail accurately and fairly reflect the transactions and dispositions of the Contractor.
- B.** Until the expiration of six (6) years after final payment, the Inspector General, DCAMM, and the Awarding Authority shall have the right to examine any books, documents, papers or records of the Contractor and Subcontractors that directly pertain to, and involve transactions relating to the Contractor and Subcontractors.
- C.** The Contractor shall describe any change in the method of maintaining records or recording transactions which materially affects any statements filed with the Awarding Authority including the date of the change and reasons therefor, and shall accompany said description with a letter from the Contractor's independent certified public accountant approving or otherwise commenting on the changes.
- D.** The Contractor represents that it has, prior to the execution of the Contract, filed a statement of management on internal accounting controls as set forth in Article XI.3 below.
- E.** The Contractor represents that it has, prior to the execution of the Contract, filed an audited financial statement for the most recent completed fiscal year as set forth in Article XI.4 below and will continue to file such statement annually during the term of the Contract.

3. Statement of Management Controls.

- A.** The Contractor shall file with the Awarding Authority a statement of management as to whether the system of internal accounting controls of the Contractor and its subsidiaries reasonably assures that:
 - (1) transactions are executed in accordance with management's general and specific authorization;
 - (2) transactions are recorded as necessary to: (a) to permit preparation of financial statements in conformity with generally accepted accounting principles, and (b) to maintain accountability for assets;
 - (3) access to assets is permitted only in accordance with management's general or specific authorization; and
 - (4) the recorded accountability for assets is compared with the existing assets at reasonable intervals and appropriate action was taken with respect to any difference.
- B.** The Contractor shall file with the Awarding Authority a statement prepared and signed by an independent certified public accountant, stating that the accountant has examined the statement of management on internal accounting controls, and expressing an opinion as to:
 - (1) whether the representations of management in response to Article XI.3 above are consistent with the results of management's evaluation of the system of internal accounting controls; and
 - (2) whether such representations of management are reasonable with respect to transactions and assets in amounts which would be material when measured in relation to the applicant's financial statement.

4. Annual Financial Statement.

- A. The Contractor shall annually file with DCAMM during the term of the Contract a financial statement prepared by an independent certified public accountant based on an audit by such accountant. The final statement filed shall include the date of final payment. All statements shall be accompanied by an accountant's report.
- B. The office of Inspector General and DCAMM shall have the right to enforce the provisions of this Article. A Contractor's failure to satisfy any of the requirements of this section may be grounds for debarment pursuant to M.G.L. c. 149, § 44C.

5. Bid Pricing Materials.

The Contractor shall save the written calculations, pricing information, and other data that the Contractor used to calculate the bid that induced the Awarding Authority to enter into this Contract (the "Bid Pricing Materials") for at least six (6) years after the Awarding Authority makes final payment under this Contract.

ARTICLE XII
EQUAL EMPLOYMENT OPPORTUNITY, NON-DISCRIMINATION
AND AFFIRMATIVE ACTION PROGRAM.
[EXECUTIVE ORDERS 524 & 565] (See Appendix A)

This Contract includes the provisions of the Awarding Authority's "Equal Employment Opportunity, Non-Discrimination, and Affirmative Action Program" attached as Appendix A to these General Conditions and incorporated herein by reference.

ARTICLE XIII
GOALS FOR PARTICIPATION BY MINORITY BUSINESS
ENTERPRISES AND WOMEN BUSINESS ENTERPRISES
[M.G.L. c. 7C, § 6 & EXECUTIVE ORDERS 524 & 565]

This Contract includes the provisions of the Awarding Authority's program relating to "Goals for Participation by Minority Business Enterprises and Women Business Enterprises" attached as Appendix B to these General Conditions and incorporated herein by reference.

ARTICLE XIV
INSURANCE REQUIREMENTS

1. Insurance Generally.

- A. The Contractor shall purchase and maintain insurance of the type and limits listed in this Article with respect to the operations as well as the completed operations of this Contract. This insurance shall be provided at the Contractor's expense and shall be in full force and effect for the full term of the Contract or for such longer period as this Article requires.
- B. All policies shall be written on an occurrence basis and be issued by companies lawfully authorized to write that type of insurance under the laws of the Commonwealth with a financial strength rating of "A-" or better as assigned by AM Best Company, or an equivalent rating assigned by a similar rating agency acceptable to the Awarding Authority, or otherwise acceptable to the Awarding Authority.
- C. Contractor shall submit each certificate of insurance, acceptable to the Awarding Authority, simultaneously with the execution of this Contract. Certificates shall show each type of insurance, insurance company, policy number, amount of insurance, deductibles and/or

self-insured retentions, and policy effective and expiration dates. Certificates shall show the Awarding Authority, the Owner and anyone else the Awarding Authority requests as an additional insured as to all policies of liability insurance. Certificates shall specifically note the following:

- (1) that the general liability policy includes contractual liability.
- (2) that the general liability policy includes the Owner and Awarding Authority as additional insureds for ongoing operations (CG 20 10) and for completed operations (CG 37 10) or equivalent endorsements.
- (3) that the automobile liability, umbrella liability and pollution liability policies include the Owner and Awarding Authority as an additional insured;
- (4) that the general liability policy includes endorsement CG 24 04 or equivalents, a waiver of subrogation in favor of the Owner and Awarding Authority.
- (5) that the builders' risk or installation floater is on an all risk basis including earthquake and flood, and includes the Awarding Authority, Owner, Contractor, Subcontractors and suppliers of any tier as a named insured or loss payee as their interests may appear; and
- (6) that none of the coverages shall be cancelled, terminated, or materially modified unless and until thirty (30) days prior notice is given in writing to the Awarding Authority.

Contractor shall submit updated certificates prior to the expiration of any of the policies referenced in the certificates so that the Awarding Authority shall at all times possess certificates indicating current coverage.

- D.** The Contractor shall file one certified complete copy of all policies and endorsements with the Awarding Authority within sixty (60) days after Contract award. If the Awarding Authority is damaged by the Contractor's failure to maintain such insurance and to comply with the terms of this Article, then the Contractor shall be responsible for all costs and damages to the Awarding Authority attributable thereto.
- E.** Termination, cancellation, or material modification of any insurance required by this Contract, whether by the insurer or the insured, shall not be valid unless written notice thereof is given to the Awarding Authority at least thirty(30) days prior to the effective date thereof, which shall be expressed in said notice.
- F.** The Contractor is responsible for the payment of any and all deductibles under all of the insurance required below. The Awarding Authority shall not in any instance be responsible for the payment of deductibles, self-insured retentions, or any portion thereof.

2. Contractor's Commercial General Liability.

- A.** The Contractor shall purchase and maintain general liability coverage on the ISO form CG 00 01 or equivalent, including products and completed operations, on an occurrence basis. The form must be amended to state that the aggregate limit applies on a per location/project basis. The policy shall provide the following minimum coverage to protect the Contractor from claims with respect to the operations performed by Contractor and any employee, Subcontractor, or supplier, or by anyone for whose acts they may be liable unless a higher coverage is specified in Exhibit A to the Contract, in which case the Contractor shall provide the additional coverage:

Bodily Injury &	\$1,000,000 each occurrence
Property Damage	\$2,000,000 general aggregate per project
Products & Completed Operations	\$1,000,000 annual aggregate
Personal & Advertising Injury	\$1,000,000 each occurrence
Medical Expenses	\$10,000

- B. This policy shall include coverage relating to explosion, collapse, and underground property damage.
- C. This policy shall include contractual liability coverage.
- D. The completed operations coverage shall be maintained for a period of three (3) years after Substantial Completion and acceptance by the Awarding Authority. The Contractor shall provide renewal certificates of insurance to the Awarding Authority as evidence that this coverage is being maintained.
- E. If the Work includes work to be performed within 50 feet of a railroad, any exclusion for liability assumed under contract for work within 50 feet of a railroad shall be deleted.
- F. This policy shall include the Awarding Authority, the Owner and anyone else requested by the Awarding Authority as an additional insured via endorsements CG 20 10 for ongoing operations and CG 20 37 for completed operations. This policy shall be primary and non-contributory with respect to any other insurance available to additional insureds.
- G. The policy shall include endorsement CG 24 04, a waiver of subrogation in favor of the Awarding Authority and Owner.

3. **Automobile Liability.**

- A. The Contractor shall purchase and maintain the following minimum coverage with respect to the operations of any owned, non-owned, and hired vehicles including trailers used in the performance of the work, unless a higher coverage is specified in Exhibit A to the Contract, in which case the Contractor shall provide the additional coverage:

Bodily Injury & Property Damage \$1,000,000 combined single limit

- B. The policy shall include a CA 99 48 Broadened Pollution Endorsement. If specified in Exhibit A to the Contract, the Contractor, if hauling contaminants and/or pollutants, must adhere to Sections 29 and 30 of the Motor Carrier Act of 1980, which shall include coverage Form MCS-90.
- C. The policy shall name the Awarding Authority and Owner as additional insureds.
- D. The policy shall contain a waiver of subrogation in favor of the Awarding Authority and Owner.

4. **Contractor's Pollution Liability.**

The Contractor shall purchase and maintain coverage for bodily injury and property damage resulting from liability arising out of pollution related exposures such as asbestos abatement, lead paint abatement, tank removal, removal of contaminated soil, etc. The insurance policy shall cover the liability of the Contractor during the process of removal, storage, transport and disposal of hazardous waste and contaminated soil and/or asbestos abatement. The policy shall include coverage for on-Site and off-Site bodily injury and loss of, damage to, or loss of use of

property, directly or indirectly arising out of the discharge, dispersal, release or escape of smoke, vapors, soot, fumes, acids, alkalis, toxic chemicals, liquids or gas, waste materials or other irritants, contaminants or pollutants into or upon the land, the atmosphere or any water course or body of water, whether it be gradual or sudden and accidental. The policy shall also include defense and clean-up costs. The Awarding Authority and Owner shall be named as an additional insureds and coverage must be on an occurrence basis. The amount of coverage shall be as follows unless a higher amount is specified in Exhibit A to the Contract, in which case the Contractor shall provide the additional coverage:

Limit of liability	\$1,000,000 per occurrence
	\$3,000,000 aggregate

5. Worker's Compensation.

- A. The Contractor shall provide the following coverage in accordance with M.G.L. c.149, § 34A and c. 152, as amended, unless a higher coverage is specified in Exhibit A to the Contract, in which case the Contractor shall provide the higher coverage:

Worker's Compensation	Statutory limits
Employer's Liability	\$ 500,000 each accident
	\$ 500,000 disease per employee
	\$ 500,000 disease policy aggregate

- B. If specified in Exhibit A to the Contract the policy must be endorsed to cover United States Longshoremen & Harborworkers Act (USLHW), Maritime Liability for \$1,000,000/\$1,000,000 or Federal Employer’s Liability Act liability.
- C. The policy shall contain a waiver of subrogation in favor of the Awarding Authority and Owner.

6. Builder's Risk/ Installation Floater/Stored Materials.

- A. The Contractor shall purchase and maintain coverage against loss or damage on all Work included in this Contract in an amount equal to the Contract Price. Such coverage shall be written on an all risks basis or equivalent form and shall include, without limitation, insurance against perils of fire (with extended coverage) and physical loss or damage including, without duplication of coverage, theft, vandalism, malicious mischief, terrorism (“certified” and “non-certified”), collapse, earthquake, flood (if the project is not in an "A" or a "V" flood zone), windstorm, falsework, testing and startup, temporary buildings and debris removal including demolition occasioned by enforcement of any applicable legal requirements, and shall cover reasonable compensation for Designer’s and Contractor's services and expenses required as a result of such insured loss. Unless otherwise specified in this Contract, the limits for earthquake and flood shall be the lesser of the Contract Price or \$10,000,000. This policy and/or installation floater shall include transportation and stored materials coverage in an amount equal to the value of the stored materials as required in Article XIV.6.C. below.
- B. When Work will be completed on existing buildings owned by the Owner, the Contractor shall provide an installation floater, in the full amount of the Contract Price. Such coverage shall be written on an all risks basis or equivalent form and shall include, without limitation, insurance against perils of fire (with extended coverage) and physical loss or

damage including, without duplication of coverage, theft, vandalism, malicious mischief, collapse, earthquake, flood (if the project is not in an "A" or a "V" flood zone), windstorm, falsework, testing and startup, temporary buildings and debris removal including demolition occasioned by enforcement of any applicable legal requirements, and shall cover reasonable compensation for Designer's and Contractor's services and expenses required as a result of such insured loss. Unless otherwise specified in this Contract, the limits for earthquake and flood shall be the lesser of the Contract Price or \$10,000,000. This policy and/or installation floater shall include transportation and Stored Materials coverage in an amount equal to the value of the stored materials as required in Article XIV.6.C. below.

- C. The Contractor shall maintain insurance on delivered and/or stored material designated to be incorporated in the Work against fire, theft or other hazards. Any loss or damage of whatever nature to such material while stored at an off -Site location shall be forthwith replaced by the Contractor at no expense to the Awarding Authority.
- D. The policy or policies shall specifically state that they are for the benefit of and payable to the Awarding Authority, the Owner, the Contractor, Subcontractors, and all persons furnishing labor or labor and materials for the Work, as their interests may appear. The policy or policies shall list the Awarding Authority, the Owner, the Contractor, and Subcontractors of any tier as named insureds.
- E. Coverage shall include any costs for work performed by the Designer or any consultant as the result of a loss experienced during the term of this Contract.
- F. Coverage shall include permission for temporary occupancy and a waiver of subrogation in favor of the Awarding Authority and Owner
- G. Coverage shall be maintained until Final Acceptance by the Awarding Authority and Owner of the Contract and final payment has been made.
- H. A loss under the property insurance shall be adjusted by the Contractor as fiduciary and made payable to the Contractor as fiduciary for the insureds. The Contractor shall pay the Subcontractors their just shares of insurance proceeds received by the Contractor and shall require Subcontractors to make payments to their sub-Subcontractors in similar manner.

7. Umbrella Coverage.

The Contractor shall provide umbrella coverage in a form at least as broad as primary coverages required by subparagraphs 2, 3 and 5 of this Article in the following amount unless a higher amount is specified in Exhibit A to the Contract, in which case the Contractor shall provide the higher amount:

<u>Contract Price:</u>	<u>Limit of Liability:</u>
Under \$1,000,000	\$2,000,000 per occurrence
\$1,000,001 -- \$5,000,000	\$5,000,000 per occurrence
\$5,000,001-- \$10,000,000	\$10,000,000 per occurrence
\$10,000,001 and over	\$25,000,000 per occurrence

8. Additional Types of Insurance.

The Contractor shall provide such other types of insurance as may be required by Exhibit A to the Contract.

ARTICLE XV

INDEMNIFICATION

1. Generally.

To the fullest extent permitted by law, the Contractor shall indemnify, defend (with counsel appointed as a Special Assistant Attorney General and subject to the supervision of the Attorney General of the Commonwealth of Massachusetts as required by M.G.L. c. 12, § 3) and hold harmless the Owner, Awarding Authority and Designer and their officers, agents, divisions, agencies, employees, representatives, successors and assigns from and against all claims, damages, losses and expenses, including but not limited to court costs and attorneys' fees, arising out of or resulting from the performance of the Work, including but not limited to those arising or resulting from: labor performed or furnished and/or materials used or employed in the performance of the Work; violations by Contractor, any Subcontractor, or by any person directly or indirectly employed or used by any of them in the performance of the Work (including, without limitation, suppliers) or anyone for whose acts any of them may be liable (Contractor, Subcontractor and all such persons herein collectively called "Contractor's Personnel") of any Laws; violations of any provision of this Contract by any of Contractor's Personnel; injuries to any persons or damage to any property in connection with the Work; any act, omission, or neglect of Contractor's Personnel.

The Contractor shall be obligated as provided above, regardless of whether or not such claims, damages, losses and/or expenses, are caused in whole or in part by the actions or inactions of a party indemnified hereunder. In any and all claims by Contractor's Personnel against parties indemnified hereunder, the Contractor's indemnification obligation set forth above shall not be limited in any way by any limitation on the amount or type of damages, compensation or benefits payable by or for the Contractor or any Subcontractor under workers' or workmen's compensation acts, disability benefit acts or other employee benefit acts. Such obligation shall not be construed to negate, abridge, or otherwise reduce any other right or obligation of indemnity which would otherwise exist as to any party or person described in this Article XV.

2. Designer's Actions.

The obligations of the Contractor under Section 1 above shall not extend to the liability of the Designer, its agents or employees, arising out of (i) the preparation or approval of maps, Drawings, opinions, reports, surveys Change Orders, designs, or Specifications, or (ii) the giving of or the failure to give directions or instructions by the Designer, its agents or employees provided such giving or failure to give is the primary cause of the injury or damage.

3. Survival.

The provisions of this Article XV are intended to survive Final Acceptance and/or any termination of this Contract.

ARTICLE XVI
PERFORMANCE AND PAYMENT BONDS

1. Contractor Bonds.

- A.** The Contractor shall provide performance and payment (labor and materials) bonds in the form provided by the Awarding Authority, executed by a surety licensed by the Commonwealth of Massachusetts Division of Insurance and whose name appears on United States Treasury Department Circular 570. Each such bond shall be in the amount of the Contract Price.
- B.** If at any time prior to final payment to the Contractor, the Contractor's surety:
- (1) is adjudged bankrupt or has made a general assignment for the benefit of its creditors;
 - (2) has liquidated all assets and/or has made a general assignment for the benefit of its creditors;
 - (3) is placed in receivership;
 - (4) otherwise petitions a state or federal court for protection from its creditors; or
 - (5) allows its license to do business in Massachusetts to lapse or be revoked;
- then the Contractor shall, within twenty-one (21) days of any such action listed above, provide the Awarding Authority with new performance and payment bonds as described in Article XVI.1.A above. Such bonds shall be provided solely at the Contractor's expense.

2. Subcontractor Bonds.

- A.** If the Contractor provided in its General Bid that any or all filed Subcontractors shall provide the Contractor with payment and performance bonds for the full amount of their respective Subcontracts, then the costs for said bonds shall be the responsibility of the Contractor. Irrespective of whether the Contractor requests payment and performance bonds from their respective Subcontractors, the Contractor understands that if the Subcontractor defaults or is terminated, the Contractor shall have full responsibility for all costs and expenses related to said default or termination.
- B.** If the Contractor provided in its General Bid that filed Subcontractors shall provide bonds, and subsequently waives the requirement, the Contractor shall give the Awarding Authority a written certification that the Contractor understands that if the filed Subcontractor defaults or is terminated, the Contractor shall have full responsibility for all costs and expenses related to said default or termination and the Awarding Authority shall be entitled to a credit adjustment to the Contract Price in an amount equal to the bond premium Contractor would have paid had Contractor required the filed Subcontractor to provide such bonds. The Awarding Authority may, at its election, either issue a credit Change Order, withhold such amount from any payments due the Contractor and/or receive a payment from the Contractor for such amount.

ARTICLE XVII
TERMINATION OF CONTRACT

1. Termination for Cause.

- A.** The Awarding Authority may without prejudice to any other right or remedy deem this Contract terminated for cause if any of the following defaults shall occur and not be cured within three (3) days after the giving of notice thereof by the Awarding Authority to the Contractor and any surety that has given bonds in connection with this Contract:
- (1) The Contractor has filed a petition, or a petition has been filed against the Contractor with its consent, under any federal or state law concerning bankruptcy, reorganization, insolvency or relief from creditors, or if such a petition is filed against the Contractor without its consent and is not dismissed within sixty (60) days; or if the Contractor is generally not paying its debts as they become due; or if the Contractor becomes insolvent; or if the Contractor consents to the appointment of a receiver, trustee, liquidate, custodian or the like of the Contractor or of all or any substantial portion of its assets and such appointment or possession is not terminated within sixty (60) days; or if the Contractor makes an assignment for the benefit of creditors;
 - (2) The Contractor refuses or fails, except in cases for which extension of time is provided under this Contract's express terms, to supply enough properly skilled workers or proper materials to perform its obligations under this Contract, or the Awarding Authority as determined that the rate of progress required for the timely completion of the Work is not being met;
 - (3) The Contractor fails to make prompt payment to Subcontractors or for materials, equipment, or labor;
 - (4) All or a part of the Work has been abandoned;
 - (5) The Contractor has sublet or assigned all or any portion of the Work, the Contract, or claims thereunder, without the prior written consent of the Owner, except as expressly permitted in this Contract;
 - (6) The Contractor has failed to comply with Laws;
 - (7) The Contractor fails to maintain or provide to the Awarding Authority evidence of the insurance or bonds required by this Contract, or
 - (8) The Contractor has failed to prosecute the Work or any portion thereof as required under this Contract or has otherwise breached any material provision of this Contract.
- B.** The Awarding Authority shall give the Contractor and any surety notice of such termination for cause, but the giving of notice of such termination shall not be a condition precedent or subsequent to the termination's effectiveness. In the event of such termination, and without limiting any other available remedies, the Awarding Authority may, at its option:
- (1) hold the Contractor and its sureties liable in damages for a breach of Contract;
 - (2) notify the Contractor to discontinue all work, or any part thereof, and the Contractor shall discontinue all work, or any part thereof, as the Owner may designate;
 - (3) complete the Work, or any part thereof, and charge the expense of completing the Work or part thereof, to the Contractor;
 - (4) require the surety or sureties to complete the Work and perform all of the Contractor's obligations under this Contract;

- (5) take such other lawful action as is deemed by the Awarding Authority to be in the best interest of the Owner.

If the Awarding Authority elects to complete all or any portion of the Work as specified in Article XVII.1.B.(3) above, it may take possession of all materials, equipment, tools, machinery, implements at or near the Site owned by the Contractor and finish the Work at the Contractor's expense by whatever means the Awarding Authority may deem expedient; and the Contractor shall cooperate at its expense in the orderly transfer of the same to a new contractor or to the Awarding Authority as directed by the Awarding Authority. In such case, the Awarding Authority shall not make any further payments to the Contractor until the Work is completely finished. The Owner shall not be liable for any depreciation, loss or damage to said materials, machinery, implements or tools during said use and the Contractor shall be solely responsible for their removal from the Site after the Owner has no further use for them. Unless so removed within fifteen days after notice to the Contractor to do so, they may be sold at public auction, after publication of notice thereof at least twice in any newspaper published in the county where the Work is being performed, and the proceeds credited to the Contractor's account; or they may, at the option of the Awarding Authority, be stored at the Contractor's expense subject to a lien for the storage charges.

- C. Damages and expenses incurred under Article XVII.1.B above shall include, but not be limited to, costs for the Designer's extra services required, in the opinion of the Awarding Authority, to successfully inspect and administer the construction contract through Final Acceptance of the Work.
- D. Expenses charged under Article XVII.1.B above may be deducted and paid by the Awarding Authority out of any moneys then due or to become due the Contractor under this Contract.
- E. All sums damages, and expenses incurred by the Owner to complete the Work shall be charged to the Contractor. In case the damages and expenses charged are less than the sum that would have been payable under this Contract if the same had been completed by the Contractor, the Contractor shall be entitled to receive the difference. In case such expenses shall exceed the said sum, the Contractor shall pay the amount of the excess to the Owner.

2. Termination For Convenience.

- A. The Awarding Authority may terminate this Contract for convenience even though the Contractor is not in default by giving notice to the Contractor specifying in said notice the date of termination.
- B. In case of such termination without cause, the Contractor shall be paid:
 - (1) all sums due and owing under this Contract through the date of termination, including any retainage withheld to the date of termination, less any amount which the Awarding Authority determines is necessary to correct or complete the Work performed to the date of termination; plus
 - (2) a reasonable sum to cover the expenses which Contractor would not have incurred but for the early termination of the Contract, such as demobilization of the work force, restocking charges, termination fees payable to Subcontractors.
- C. Lost profits shall not be payable. The payment provided in Article XVII.2.B above shall be considered to fully compensate the Contractor for all claims and expenses and those of

any consultants, Subcontractors, and suppliers, directly or indirectly attributable to the termination.

3. Contractor's Duties Upon Termination For Convenience.

Upon termination of this Contract for convenience as provided above in Article XVII.2, the Contractor shall: (1) stop the Work; (2) stop placing orders and subcontracts in connection with this Contract; (3) cancel all existing orders and subcontracts; (4) surrender the Site to the Awarding Authority in a safe condition; (5) transfer to the Awarding Authority all materials, supplies, work in process, appliances, facilities, equipment and machinery of this Contract, and all plans, Drawings, Specifications and other information and documents used in connection with this Contract.

ARTICLE XVIII **MISCELLANEOUS PROVISIONS**

1. No Assignment by Contractor.

The Contractor shall not assign by power of attorney or otherwise, or sublet or subcontract, the Work or any part thereof, without the previous written consent of the Awarding Authority and shall not, either legally or equitably, assign any of the moneys payable under this Contract, or Contractor's claims hereunder, unless with the like consent of the Awarding Authority, whether said assignment is made before, at the time of, or after the execution of the Contract. The Contractor shall remain responsible for satisfactory performance of all Work sublet or assigned. Consent of the Awarding Authority shall not be deemed to constitute a representation or waiver of any right hereunder by the Awarding Authority as to the qualifications or the responsibility of the Contractor or Subcontractor(s).

2. Non-Appropriation.

The Awarding Authority certifies that at the time of the execution of this Contract, sufficient appropriations exist and shall be encumbered to fund the Contract Price. Payments are subject to appropriation and shall be made only for work performed in accordance with the terms of this Contract. The Contractor shall not be obligated to perform and shall not perform work outside the scope of this Contract without an appropriate amendment to this Contract, and a sufficient appropriation(s) to support such additional work. The Awarding Authority may immediately terminate or suspend this Contract in the event that the appropriation(s) funding this Contract is eliminated or reduced to an amount which will be insufficient to support anticipated future obligations under this Contract. Such termination shall be deemed a termination for convenience subject to the provisions of Article XVII.2 of these General Conditions.

3. Claims by Others Not Valid.

No person other than the Contractor shall acquire any interest in this Contract or claim against the Awarding Authority or Owner hereunder, and no claim by any other person shall be valid except as provided in M.G.L. c. 30, § 39F.

4. No Personal Liability of Public Officials.

No public official, employee, or agent of the Awarding Authority or Owner shall have any personal liability for the obligations of the Awarding Authority or Owner set forth in this Contract.

5. Severability.

The provisions of this Contract are severable, and if any of these provisions shall be held unconstitutional or unenforceable by any court of competent jurisdiction, the decision of such court shall not affect or impair any of the other provisions of this Contract.

6. Choice of Laws.

This Contract shall be governed by the Laws of the Commonwealth of Massachusetts for all purposes, without regard to its Laws on choice of law. All proceedings under this Contract or related to the Project shall be brought in the courts of the Commonwealth of Massachusetts.

7. Standard Forms.

Unless directed otherwise in writing by the Awarding Authority, Contractor shall use the standard forms in use by Awarding Authority appearing in Appendix C to these General Conditions.

8. No Waiver of Subsequent Breach.

No waiver of any breach or obligation of this Contract shall constitute a waiver of any other or subsequent breach or obligation.

9. Remedies Cumulative.

All remedies of the Awarding Authority provided in this Contract shall be construed as cumulative and may be exercised simultaneously or in any order as determined by the Awarding Authority in its sole discretion. The Awarding Authority shall also be entitled as of right to specific performance and equitable relief including the right to an injunction against any breach of any of the provisions of this Contract.

10. Notices.

Notices to the Contractor shall be deemed given when hand delivered to the Contractor's temporary field office at or near the Site, or when deposited in the U.S. mail addressed to the Contractor at the Contractor's address specified in the Contract, or when delivered by courier to either location. Unless otherwise specified in writing by the Awarding Authority, notices and deliveries to the Awarding Authority shall be effective only when delivered to the Awarding Authority at the address specified in the Contract and date-stamped at the reception desk or for which a receipt has been signed by the agent or employee designated by the Awarding Authority to receive official notices.

11. Additional Information.

Recognizing that the Awarding Authority may find it necessary during the progress of the Work to establish the current status of performance under the Contract Documents, the Contractor shall, without limitation of any other requirements of the Contract Documents, promptly provide upon request statements, documents, or information to the Awarding Authority or others regarding the status of the Work, compliance of the Work with the Contract Documents, compliance by the Contractor or any Subcontractor with the Contract Documents, the names of Subcontractors or suppliers, amounts due or to become due, amounts previously paid to Subcontractors or suppliers, estimates of the portion of the Work completed and the cost of completing the Work, and such other matters within the scope of the Contractor's performance under the Contract Documents as the Awarding Authority may reasonably require.

12. Information Confidential.

Except as required for the discharge of its duties to the Awarding Authority under this Contract, or required by subpoena or court order, the Contractor and any of its Subcontractors agree to hold all information, documents, and materials obtained or developed in connection with its performance under this Contract (including, without limitation, all prints, plans, policies, procedures, studies, specifications and drawings, which relate to internal layout and structural elements, electrical and mechanical systems, security measures, emergency preparedness, threat or vulnerability assessments, and any other records relating to the security or safety of persons or buildings, structures, facilities, utilities, transportation or other infrastructure located within the Commonwealth) that the Contractor and any of its Subcontractors should reasonably know to be of a confidential or sensitive nature ("Confidential Information") in the strictest confidence, and shall not communicate, release, or disclose Confidential Information in any to any third party without the prior written Approval by the Awarding Authority. The Contractor shall not use any Confidential Information other than for the performance of the Work under this Contract. The Contractor shall inform all persons to whom any such Confidential Information has been or will be communicated, released, or disclosed of the privileged and confidential nature of Confidential Information, and shall ensure that all necessary steps are taken so that such Confidential Information is treated confidentially. Without limiting the foregoing, if the Project is a designated "Security Sensitive Information" project, the Contractor shall execute separate "Security Sensitive Information Procedures" and confidentiality agreements and shall comply with such document protection requirements as may be referenced in said agreement.

13. Consequential Damages.

In no event shall DCAMM be liable to the Contractor except for obligations expressly assumed by the Awarding Authority or the Designer under the Contract Documents, nor shall the Awarding Authority ever be liable to the CM for indirect, special or consequential damages.

14. Conflict of Interest.

The Contractor shall familiarize its employees assigned to perform services under this Contract with the provisions of M.G.L. c. 268A (the Massachusetts conflict-of-interest statute). The Contractor that the CM is an "interested party" for purposes of the aforementioned statute. Accordingly, if the Awarding Authority is a "state agency" for

purposes of the aforementioned statute, the Contractor and its employees and agents shall not offer or provide any employee of the Awarding Authority any gift, gratuity, favor, meal, entertainment, loan or other item of monetary value. The Contractor warrants and represents that it currently has no interest and shall not acquire any interest, direct or indirect, which would be adverse to or conflict in any manner with the performance of its services under this Contract or with the interest of the Awarding Authority or the Project. The Contractor further agrees that in the performance of this Contract no person or entity having any such adverse or conflicting interest shall be employed or granted a Subcontract. Except with the Awarding Authority's knowledge and express consent, the Contractor shall not engage in any activity, or accept any employment, interest or contribution that would reasonably appear to be adverse to the interests of the Awarding Authority or to compromise the Contractor's professional judgment with respect to the Project. The Contractor has a continuing obligation to divulge to the Awarding Authority all circumstances of its relationships with third parties, as well as any other interests that may have an effect on the Awarding Authority or the Project at the time of execution of this Contract or during its effectiveness. If the Awarding Authority believes that there is or has been a conflict of interest, or the appearance of a conflict of interest, it will so notify the Contractor. The Contractor shall make full disclosure of all material facts, and shall have a period of thirty (30) days after receipt of such notice to cure the conflict of interest or the appearance of conflict of interest, including the right to request a meeting with the Awarding Authority to explain its position. If the conflict of interest or appearance of conflict of interest is not cured to the satisfaction of the Awarding Authority or the controversy otherwise resolved prior to expiration of such thirty (30) days period, the Contractor shall be deemed to be in default of this Contract and the Awarding Authority may exercise any remedies available to it under this Contract or applicable law.

15. Sexual Harassment and Workplace Violence Prevention.

The Contractor shall promote a workplace that is free from sexual harassment and workplace violence, and to require all of its subcontractors to agree to the same. The Commonwealth does not tolerate sexual harassment, workplace violence, or a hostile work environment. It is the goal of the Commonwealth of Massachusetts to promote a workplace where people treat each other with dignity and respect. This applies to all Commonwealth employees, consultants, contractors and subcontractors regardless of tier, and covers actions within, by, among, and across these groups as they interact with each other. Without limiting its other rights and remedies of removal and/or termination, the Awarding Authority reserves the right to remove or terminate individuals and/or contractors whose conduct violates any of the provisions of this paragraph.

**END OF GENERAL CONDITIONS
APPENDICES APPEAR ON THE FOLLOWING PAGES**

APPENDIX A to General Conditions of the Contract

The following provisions form Article XII of the General Conditions of the Contract where DCAMM is the Awarding Authority.

EQUAL EMPLOYMENT OPPORTUNITY, NON-DISCRIMINATION AND AFFIRMATIVE ACTION PROGRAM.

1. Compliance Generally.

For purpose of this Article, "minority" refers to Asians, Blacks, Western Hemisphere Hispanics, Native Americans, and Cape Verdeans; "Commission" refers to the Massachusetts Commission Against Discrimination. During the performance of this Contract, the Contractor and all of its Subcontractors (hereinafter collectively referred to as the Contractor) shall comply with all applicable equal employment opportunity, non-discrimination and affirmative action requirements, including but not limited to the following:

2. Non-Discrimination and Affirmative Action.

A. The Contractor shall not discriminate against any employee or applicant for employment because of race, color, religious creed, national origin, ancestry, sex, gender identity, sexual orientation, age, handicap, mental illness, genetic information or active military duty. The aforesaid provision shall include, but not be limited to, the following: employment upgrading, demotion or transfer; recruitment advertising; recruitment layoff; termination; rates of pay or other forms of compensation; conditions or privileges of employment; and selection for apprenticeship. The Contractor shall comply with the provisions of M.G.L. c.151B and all other applicable anti-discrimination and equal opportunity laws.

B. The Contractor shall comply with the provisions of Executive Order 526, entitled Order Regarding Nondiscrimination, Diversity, Equal Opportunity and Affirmative Action, which prohibits unlawful discrimination based on race, color, age, gender, ethnicity, sexual orientation, gender identity or expression, religion, creed, ancestry, national origin, disability, veteran's status (including Vietnam-era veterans), or background. Executive Order 526 is herein incorporated by reference and made a part of this Contract.

Pursuant to Executive Order 526 the Contractor and any subcontractors may not engage in discriminatory employment practices; and the Contractor must certify that it is in compliance with all applicable federal and state laws, rules, and regulations governing fair labor and employment practices; and commit to purchasing supplies and services from certified minority or women-owned businesses, small businesses, or businesses owned by socially or economically disadvantaged persons or persons with disabilities. These provisions shall be enforced through the contracting agency, the Operational Services Division, and/or the Massachusetts Commission Against Discrimination. Any breach shall be regarded as a material breach of Contract that may subject Contractor to appropriate sanctions.

C. In connection with the performance of the Work, the Contractor shall undertake in good faith affirmative action measures designed to eliminate any discriminatory barriers in the terms and conditions of employment on the grounds of race, color, religious creed, national origin, age, sexual orientation, or sex, and to eliminate and remedy any effects of such discrimination in the past. Such affirmative action shall entail positive and aggressive measures to ensure equal opportunity in the areas of hiring, upgrading, demotion or transfer, recruitment, layoff or termination, rate of compensation, and in-service or apprenticeship training programs. This affirmative action shall include all action required to guarantee equal employment opportunity for all persons, regardless of race, color, religious creed, national origin, age, sexual orientation, or sex. A purpose of this provision is to ensure to the fullest

extent possible an adequate supply of skilled tradesmen for future public construction projects.

D. If the Contractor shall use any subcontractor on any work performed under this Contract, the Contractor shall take affirmative steps to negotiate with qualified minority and women subcontractors. These affirmative steps shall cover both pre-bid and post-bid periods. It shall include notification to the State Office of Minority and Women Business Assistance or its designee, while bids are in preparation, of all products, work or services for which the Contractor intends to negotiate bids. In all solicitations either by competitive bidding or negotiation made by the Contractor either for work to be performed under a subcontract or for the procurement of materials or equipment, each potential subcontractor or supplier shall be notified in writing by the Contractor of the Contractor's obligations under this Contract relative to non-discrimination and affirmative action.

E. As part of its obligation of remedial action under this Article, the Contractor shall maintain on this project not less than the percent ratio set forth in the Owner - Contractor Agreement of minority employee worker hours to total worker hours in each job category including but not limited to bricklayers, carpenters, cement masons, electricians, ironworkers, operating engineers, and those "classes of work" enumerated in M.G. L. c. 149, s. 44F.

G. In the hiring of minority journeypersons, apprentices, trainees and advanced trainees, the Contractor shall rely on referrals from a multi-employer affirmative action program approved by the Commission, traditional referral methods utilized by the construction industry, and referrals from agencies, not more than three in number at any one time, designated by the Liaison Committee or the Awarding Authority.

3. Liaison Committee, Reports and Records.

A. At the option of the Awarding Authority, there may be established for the term of this Contract a body to be known as the Liaison Committee. The Liaison Committee shall be composed of one representative each from the Awarding Authority, the Commission and such other representatives as may be designated by the Commission in conjunction with the Awarding Authority. The Contractor (or his agent, if any, designated by him as the on-Site equal employment opportunity officer) shall recognize the Liaison Committee as an affirmative action body, and shall establish a continuing working relationship with the Liaison Committee, consulting with the Liaison Committee on all matters related to minority recruitment, referral, employment and training.

B. The Contractor shall prepare projected staffing tables on a quarterly basis. These shall be broken down into projections, by week, of workers required in each trade. Copies shall be furnished one week in advance of the commencement of the period covered, and also when updated, to the Awarding Authority and Liaison Committee. The Contractor shall prepare weekly reports in a form approved by the Awarding Authority of hours worked in each trade by each employee, identified as minority or non-minority. Copies of these shall be provided at the end of each such week to the Awarding Authority and to the Liaison Committee.

C. Records of employment referral orders, prepared by the Contractor, shall be made available to the Awarding Authority and to the Liaison Committee on request.

D. A designee of the Awarding Authority and a designee of the Liaison Committee shall each have right to access to the Site.

E. The Contractor shall comply with the provisions of M.G.L. c. 151B as amended, of the Massachusetts General Laws, both of which are herein incorporated by reference and made a part of this Contract.

F. The Contractor shall provide all information and reports required by the Awarding Authority or the Commission on forms and in accordance with instructions issued by either

of them and will permit access to its facilities and any books, records, accounts and other sources of information which may be determined by the Awarding Authority or the Commission to affect the employment of personnel. This provision shall apply only to information pertinent to the Owner's supplementary affirmative action Contract requirements. Where information required is in the exclusive possession of another who fails or refuses to furnish this information, the Contractor shall so certify to the Awarding Authority or the Commission as appropriate and shall set forth what efforts he has made to obtain the information.

4. Sanctions.

A. Whenever the Awarding Authority, the Commission, or the Liaison Committee believes the Contractor or any Subcontractor may not be operating in compliance with the terms of this Article, the Commission shall directly, or through its designated agent, conduct an appropriate investigation, and may confer with the parties, to determine if such Contractor is operating in compliance with the terms of this Article. If the Commission or its agent finds the Contractor or any Subcontractor not in compliance, it may make a preliminary report on non-compliance, and notify such Contractor in writing of such steps as will in the judgment of the Commission or its agent bring such Contractor into compliance. In the event that such Contractor fails or refuses to fully perform such steps, the Commission **may** make a final report of non-compliance, and recommend to the Awarding Authority the imposition of one or more of the sanctions listed below. If, however, the Commission believes the Contractor or any Subcontractor has taken or is taking every possible measure to achieve compliance, it shall not make a final report of non-compliance. Within fourteen days of the receipt of the recommendations of the Commission, the Awarding Authority shall move to impose one or more of the following sanctions, as it may deem appropriate to attain full and effective enforcement:

- (1) The recovery by the Awarding Authority from the Contractor of 1/100 of 1% of the Contract award price or \$1,000 whichever sum is greater, in the nature of liquidated damages or, if a Subcontractor is in non-compliance, the recovery by the Awarding Authority from the Contractor, to be assessed by the Contractor as a back charge against the subcontractor, of 1/10 of 1% of the sub-Contract Price, or \$400 whichever sum is greater, in the nature of liquidated damages, for each week that such party fails or refuses to comply;
- (2) The suspension of any payment or part thereof due under the Contract until such time as the Contractor or any subcontractor is able to demonstrate his compliance with the terms of the Contract;
- (3) The termination or cancellation of the Contract, in whole, or in part, unless the Contractor or any Subcontractor is able to demonstrate within a specified time his compliance with the terms of the contract;
- (4) The denial to the Contractor or any subcontractor of the right to participate in any future contracts awarded by the Awarding Authority for a period of up to three years.

B. If at any time after the imposition of one or more of the above sanctions a Contractor is able to demonstrate that it is in compliance with this Article, the Contractor may request the Awarding Authority, in consultation with the Commission, to suspend the sanctions conditionally, pending a final determination by the Commission as to whether the Contractor is in compliance. Upon final determination of the Commission, the Awarding Authority, based on the recommendation of the Commission, shall either lift the sanctions or reimpose them.

C. Sanctions recommended by the Commission and enumerated under Section 4 above shall not be imposed by the Awarding Authority except after an adjudicatory proceeding, as that term is used M.G.L. c. 30A, has been conducted. No investigation by the Commission

or its agent shall be initiated without prior notice to the Contractor. **D.** Notwithstanding the provisions of 4A-4C above, if the Awarding Authority determines after investigation that the Contractor or any Subcontractor is not in compliance with the terms of this Article, it may suspend any payment or portion thereof due under the Contract until the contractor demonstrates to the satisfaction of the Awarding Authority compliance with the terms of this Article. This temporary suspension of payments by the Awarding Authority is separate from the sanctions set forth in Section 4A-4C of this Article above, which are determined by MCAD and recommend to the Awarding Authority. Payment may be suspended only after the Contractor and any other interested party shall have been given the opportunity to present evidence in support of its position at an informal hearing held by the Awarding Authority, and the Awarding Authority has concluded upon review of all the evidence that such penalty is justified. Payment shall not be suspended if the Awarding Authority finds that the Contractor made its best efforts to comply with this Article, or that some other justifiable reason exists for waiving the provisions of this Article in whole or in part.

END OF APPENDIX A

APPENDIX B to General Conditions of the Contract

The following provisions form Article XIII of the General Conditions of the Contract where DCAMM is the Awarding Authority.

GOALS FOR PARTICIPATION BY MINORITY BUSINESS ENTERPRISES AND WOMEN BUSINESS ENTERPRISES (M.G.L. c. 7C, § 6 and EXECUTIVE ORDERS 526 & 565)

1. Goals.

A. The goals for minority business enterprise and woman business enterprise participation established for this Contract are as set forth in the Owner - Contractor Agreement.

B. The Contractor and all Subcontractors, sub-subcontractors, and materials suppliers shall comply with all of the terms and conditions of this Article, which include the provisions pertaining to MBE/WBE participation set forth in the Owner - Contractor Agreement in order to meet the MBE/WBE participation goals established for this Contract.

2. MBE/WBE Participation Credit.

A. If the Contractor is itself an MBE or WBE, MBE or WBE participation credit shall be given in an amount equal to the entire Contract Price less the value of the work actually performed by other MBE or WBE firms on the Contract. If the Contractor is not an MBE or WBE, then MBE/WBE participation credit will be given for the value of the Work that is actually performed by each MBE or WBE subcontractor or sub-subcontractor.

B. If the Contractor is a joint venture with one or more MBE/WBE joint venturers, MBE/WBE participation credit shall be given to the joint venture as follows:

(1) If the joint venture is certified by the Massachusetts Supplier Diversity Office (SDO) as an MBE or WBE, MBE/WBE participation credit shall be given in an amount equal to the entire Contract Price.

(2) If the joint venture is not certified as an MBE or WBE by the SDO, MBE/WBE participation credit shall be given to the joint venture for the value of the Work that is performed by the MBE/WBE joint venturer(s), and for the value of the Work that is actually performed by each MBE or WBE subcontractor or sub-subcontractor.

C. If an MBE/WBE supplies but does not install equipment or materials, MBE/WBE participation credit shall be given only if the MBE/WBE supplier is regularly engaged in sales of equipment or supplies to the construction industry from an established place of business. MBE/WBE participation credit shall be given the full amount of the purchase order only if the MBE/WBE supplier manufactures the goods or substantially alters them before resale. In all other cases, MBE/WBE participation credit shall be given for 15% of the purchase order.

D. MBE participation credit shall be given for the work performed by MBEs only, and WBE participation credit shall be given for the work performed by WBEs only. MBE participation may not be substituted for WBE participation, nor may WBE participation be substituted for MBE participation.

3. Establishing MBE/WBE Status.

A. A minority owned business shall be considered an MBE only if it has been certified as a minority business enterprise by the Supplier Diversity Office (“SDO”).

B. A woman owned business shall be considered a WBE only if it has been certified as a woman business enterprise by SDO.

C. Certification as a disadvantaged business enterprise (“DBE”), certification as an MBE/WBE by any agency other than SDO, or submission of an application to SDO for certification as an MBE/WBE shall not confer MBE/WBE status on a firm for the purposes of this Contract. Please note that only firms SDO certified as MBE or WBEs can be credited toward meeting project MBE or WBE goals.

4. Subcontracts With MBE/WBEs.

Within thirty (30) days after the award of this Contract, the Contractor shall (i) execute a subcontract with each MBE/WBE Subcontractor which has executed a Letter of Intent Approved by the Awarding Authority, (ii) cause its Subcontractors to execute a sub-subcontract with each MBE/WBE sub-subcontractor they committed to utilize, and (iii) furnish the Awarding Authority with a signed copy of each such subcontract and sub-subcontract through DCAMM's Online Compliance Reporting System.

5. Performance of Contract Work by MBE/WBEs.

A. The Contractor shall not perform with its own organization, or subcontract or assign to any other firm, work designated to be performed by any MBE/WBE in the Letters of Intent or Schedule for MBE/WBE Participation without the prior written Approval of the Awarding Authority, nor shall any MBE/WBE assign or subcontract to any other firm, or permit any other firm to perform any of its MBE/WBE Work without the prior written Approval of the Awarding Authority. Any such unapproved assignment, subcontracting, sub-subcontracting, or performances of MBE/WBE Work by others shall be a change in the MBE/WBE Work for the purposes of this Contract. The Awarding Authority WILL NOT APPLY TO THE MBE OR WBE PARTICIPATION GOAL(S) ANY SUMS ATTRIBUTABLE TO SUCH UNAPPROVED ASSIGNMENTS, SUB-CONTRACTS, SUB-SUBCONTRACTS, OR PERFORMANCE OF MBE/WBE WORK BY OTHERS.

B. The Contractor shall be responsible for monitoring the performance of MBE/WBE Work to ensure that each scheduled MBE/WBE performs its own MBE/WBE Work with its own workforce.

C. The Contractor and each MBE/WBE shall provide the Awarding Authority with all information and documentation that the Awarding Authority determines is necessary to ascertain whether or not an MBE/WBE has performed its own MBE/WBE Work. At the discretion of the Awarding Authority, failure to submit such documentation to the Awarding Authority shall establish conclusively for the purpose of giving MBE/WBE participation credit under this Contract that such MBE/WBE did not perform such work.

6. Notification of Changes in MBE/WBE Work.

A. If at any time during the performance of the Contract the Contractor determines or has reason to believe that a scheduled MBE/WBE is unable or unwilling to perform its MBE/WBE Work, or that there has been or will be a change in any MBE/WBE Work, or that the Contractor will be unable to meet the MBE/WBE participation goal(s) for this Contract for any reason, the Contractor shall immediately notify the Awarding Authority Contract Compliance Office in writing of such circumstances.

B. Any notice of a change in MBE/WBE Work pursuant to subparagraph “A” above shall include a revised Schedule for MBE/WBE Participation, and additional or amended Letters of Intent and subcontracts, as the case may be.

7. Actions Required If There is a Reduction in MBE/WBE Participation.

A. In the event there is a change or reduction in any MBE/WBE Work which will result in the Contractor failing to meet the MBE/WBE participation goal(s) for this Contract, other than a reduction in MBE/WBE Work resulting from a Change Order initiated by the Awarding Authority, then the Contractor shall immediately undertake a diligent, good faith effort to make up the shortfall in MBE/WBE participation as follows:

(1) The Contractor shall identify all items of the Work remaining to be performed under the Contract that may be made available for subcontracting to MBE/WBEs. The Contractor shall send a list of such items of work to the Awarding Authority, together with a list of the remaining items of the Work that were not made available to MBE/WBEs and the reason for not making such work available for subcontracting to MBE/WBEs.

(2) The Contractor shall send written notices soliciting proposals to perform the items of the Work that may be made available for subcontracting to MBE/WBEs to all MBE/WBEs qualified to perform such work. The Contractor shall advise the Awarding Authority of (i) each MBE/WBE solicited, and (ii) each MBE/WBE listed in the SDO directory under the applicable trade category who was not solicited and the reasons therefor. The Contractor shall also advise the Awarding Authority of the dates notices were mailed and provide a copy of the written notice(s) sent.

(3) The Contractor shall make reasonable efforts to follow up the written notices sent to MBE/WBEs with telephone calls or personal visits in order to determine with certainty whether the MBE/WBEs were interested in performing the work. Phone logs or other documentation must be submitted to the Awarding Authority evidencing this effort.

(4) The Contractor shall make reasonable efforts to assist MBE/WBEs that need assistance in obtaining insurance, bonds, or lines of credit in order to perform work under the Contract, and shall provide the Awarding Authority with evidence that such efforts were made.

(5) The Contractor shall provide the Awarding Authority with a statement of the response received from each MBE/WBE solicited, including the reason for rejecting any MBE/WBE who submitted a proposal, if applicable.

(6) The Contractor shall take any additional measures reasonably requested by the Awarding Authority to meet the MBE/WBE participation goal(s) established for this Contract, including, without limitation, placing advertisements in appropriate media and trade association publications announcing the Contractor's interest in obtaining proposals from MBE/WBEs, and/or sending written notification to MBE/WBE economic development assistance agencies, trade groups and other organizations notifying them of the project and of the work available to be subcontracted by the Contractor to MBE/WBEs.

B. If the Contractor is unable to meet the MBE/WBE participation goals for this Contract after complying fully with each of the requirements of paragraph “A” above, and the Contractor is otherwise in full compliance with the terms of this Article, the Awarding Authority may reduce the MBE/WBE participation goals for this Contract to the extent that such goals cannot be achieved.

8. Suspension of Payment and/or Performance for Noncompliance.

A. If at any time during the performance of this Contract, the Awarding Authority determines or has reason to believe that (1) there has been a change or reduction in any MBE/WBE Work which will result in the Contractor failing to meet the MBE/WBE

participation goal(s) for this Contract, other than a reduction in MBE/WBE Work resulting from a change in the Contract work ordered by the Awarding Authority, and (2) the Contractor has failed to comply fully with all of the terms and conditions of paragraphs 1 through 7 above, the Awarding Authority may:

(1) suspend payment to the Contractor of an amount up to the full value of the work which was to have been performed by an MBE/WBE pursuant to the Contractor's Schedule for MBE/WBE Participation but which was not so performed, in order to ensure that sufficient Contract funds will be available if liquidated damages are assessed pursuant to paragraph 9, and/or

(2) suspend the Contractor's performance of this Contract in whole or in part.

B. The Awarding Authority shall give the Contractor prompt written notice of any action taken pursuant to paragraph A above and shall give the Contractor and any other interested party, including any MBE/WBEs, an opportunity to present evidence to the Awarding Authority that the Contractor is in compliance with the requirements of this Article, or that there is some justifiable reason for waiving the requirements of this Article in whole or in part. The Awarding Authority may invite SDO and the Massachusetts Commission Against Discrimination to participate in any proceedings undertaken pursuant to this paragraph.

C. Upon a showing that the Contractor is in full compliance with the requirements of this Article, or that the Contractor has met or will meet the MBE/WBE participation goals for this Contract, the Awarding Authority shall release any funds withheld pursuant to clause A(1) above, and lift any suspension of the Contractor's performance under clause A(2) above.

9. Liquidated Damages; Termination.

A. If payment by the Awarding Authority or performance by the Contractor is suspended by the Awarding Authority as provided in paragraph 8 above, the Awarding Authority shall have the following rights and remedies if the Contractor thereafter fails to take all action necessary to bring the Contractor into full compliance with the requirements of this Article, or if full compliance is no longer possible because the default of the Contractor is no longer susceptible to cure, if the Contractor fails to take such other action as may be required by the Awarding Authority to meet the MBE/WBE participation goals set forth in this Contract:

(1) the Awarding Authority may terminate this Contract, and/or

(2) the Awarding Authority may retain from final payment to the Contractor, as liquidated damages, an amount equal to the difference between (x) the total of the MBE/WBE participation goals set forth in this Contract, and (y) the amount of MBE/WBE participation credit given to the Contractor for MBE/WBE Work performed under this Contract as determined by the Awarding Authority, the parties agreeing that the damages for failure to meet the M/BE/WBE participation goals are difficult to determine and that the foregoing amount to be retained by the Awarding Authority represents the parties' best estimate of such damages. Any liquidated damages will be assessed separately for MBE and WBE participation.

B. Before exercising its rights and remedies hereunder, the Awarding Authority may, but the Awarding Authority shall not be obligated to, give the Contractor and any other interested party another opportunity to present evidence to the Awarding Authority that

the Contractor is in compliance with the requirements of this Article or that there is some justifiable reason for waiving the requirements of this Article in whole or in part. The Awarding Authority may invite SDO and the Massachusetts Commission Against Discrimination to participate in any proceedings undertaken hereunder.

10. Reporting Requirements.

The Contractor shall submit to the Awarding Authority all information or documentation that is necessary in the judgment of the Awarding Authority to ascertain whether or not the Contractor has complied with any of the provisions of this Article.

11. Awarding Authority's Right to Waive Provisions of this Article in Whole or In Part.

The Awarding Authority reserves the right to waive any provision or requirement of this Article if the Awarding Authority determines that such waiver is justified and in the public interest. No such waiver shall be effective unless in writing and signed by a representative of the Awarding Authority's Compliance Office or the Office of its General Counsel. No other action or inaction by the Awarding Authority shall be construed as a waiver of any provision of this Article.

END OF APPENDIX B

APPENDIX C to the General Conditions of the Contract

INDEX OF REQUIRED CONTRACT ADMINISTRATION FORMS

(Forms used during bidding are located in Attachment B to the Instructions to Bidders)

- ☐ ~~Form of Subcontract MGL c.149 §44F~~
- ☐ ~~Procedure for Payment to Contractors~~
- ☐ ~~Payment Voucher Input~~
- ☐ ~~Requisition for Payment (DCAMM Form S1b) and Instructions~~
- ☐ Instructions and Procedures Regarding Change Orders, Contract Modifications and Equitable Adjustments (DCAMM Form 13)
- ☐ Request for Approval of Wages and Rates for Change Order Pricing (DCAMM Form 14)
- ☐ Format for Submission of Change Order (DCAMM Form 15) (3 pages)
- ☐ Change Order Log (1 Page)
- ☐ ~~Daily Time and Material Report for Change Orders 10/17 rev~~
- ☐ ~~Request and Agreement for a Change in the Plans~~
- ☐ Request and Agreement For Change In the Plans And/Or Specifications and/or Contract (DCAMM Form 5)
- ☐ Weekly Payroll Report Form and Statement of Compliance
- ☐ ~~Quarterly Projected Workforce Table~~
- ☐ ~~Veteran and Service Disabled Veteran Owned Business Enterprise~~
- ☐ ~~(VBE/SDVOBE) Participation~~
- ☐ ~~Form for Transfer of Title (Work Not Incorporated, DCAMM Form 16)~~
- ☐ Payroll & Workforce Report
- ☐ Payment Requisition Transmittal (3 pages)-
- ☐ ~~Submittal Transmittal (1 page)-~~
- ☐ Submittal Log
- ☐ Request for Information Transmittal (1 page)
- ☐ Request for Information Log
- ☐ ~~Weekly Site Meeting Template (1 Page)~~
- ☐ Certificate of Substantial Completion (E-1)
- ☐ Certificate of Final Inspection, Release and Acceptance (E-2)
- ☐ Certificate of Payment MBE, WBE, Veteran, Etc.
- ☐ Certificate of Payment to Subcontractors, Sub-bidders, suppliers

END OF APPENDIX C

DCAMM General Conditions of the Contract c. 149 Rev. 06/2020
DMH Revised 8/24/2021

THE COMMONWEALTH OF MASSACHUSETTS
EXECUTIVE OFFICE FOR ADMINISTRATION AND FINANCE
DIVISION OF CAPITAL ASSET MANAGEMENT
ONE ASHBURTON PLACE, 15th Floor
BOSTON, MASSACHUSETTS 02108

INSTRUCTIONS AND PROCEDURES REGARDING CHANGE ORDERS, CONTRACT MODIFICATIONS AND EQUITABLE ADJUSTMENTS

SECTION 1. STATUTORY AND CONTRACTUAL PROVISIONS

1.01 These procedures and instructions (hereinafter "Procedures") supplement Article VII of DCAMM's General Conditions of the Contract. These Procedures and Article VII are to be considered together and are intended to be mutually complementary, so that all terms are to be considered as part of this Contract. All provisions are intended to be consistent with the Massachusetts Laws governing Change Orders and Equitable Adjustments. Those laws include, but are not limited to: M.G.L. Chapter 7C, Sections 17-21; M.G.L. Chapter 30, Sections 39I, 39J, 39N, 39O, 39P, and 39Q. All parties must keep themselves informed of these laws and any amendments affecting said statutes.

NO CHANGES (ADDITIONS, SUBSTITUTIONS OR ELIMINATIONS) IN THE PLANS, SPECIFICATIONS OR CONTRACT SHALL BE COMMENCED UNTIL RECEIPT BY THE CONTRACTOR OF: (a) AN APPROVED DCAMM FORM 5 (Gold Sheet Change Order) OR (b) a WRITTEN DIRECTIVE from the DCAMM PROJECT MANAGER AUTHORIZING or DIRECTING such CHANGE. A Directive issued by the Deputy Commissioner, Director, or Deputy Director shall carry the same force as though issued by the Project Manager.

1.02 The purpose of these instructions and procedures is to provide additional detail for calculating equitable adjustments and outlining the change order submission process. The Contractor must provide satisfactory documentation supporting the nature and cost of each change, for an informed decision to be made on whether or not the change order is necessary, justified and priced properly. All parties shall utilize the POTENTIAL CHANGE ORDER PROCESS explained in section 3 below, as well as maintain a POTENTIAL CHANGE ORDER LOG.

1.03 All requests for changes modifying the contract price must be submitted on DCAMM Form 5, prior to the final acceptance of the project. The Contractor waives all rights against the Commonwealth if it fails to comply with this requirement. DCAMM shall be under no obligation to process a request for change after final acceptance of the project.

1.04 The term "request for change" is used throughout these procedures and applies to every request to revise the contract requirements. The request for change must be made in writing, and in accordance with the provisions of the Contract, the General laws, rules, regulations and other procedures of DCAMM.

1.05 If the request for a change is deemed a Life Safety Issue by DCAMM, or if waiting for a formal change order approval will cause damage or increase the cost of the Work, the DCAMM Project Manager may deem the change "Urgent" and issue an email to the Contractor, Deputy Director, Designer, Resident Engineer and any other parties that are involved in the potential change. The email will outline the scope of work, a Not to Exceed dollar value, and a deadline for the paperwork to be submitted to substantiate the cost and completion of the work. The Contractor will add this "Urgent" Potential Change Order to the Log with a status of URGENT and proceed with the work in accordance with the email. If the costs to complete the "Urgent" work are expected to exceed the stated Not to Exceed value, then the Contractor shall advise the DCAMM Project Manager of the anticipated extra costs as soon as known, and shall await further written direction from DCAMM before proceeding with work above the Not to Exceed value.

1.06 Prior to any change order work being performed, the DCAMM Project Manager must have all quotes, estimates and potential costs identified to determine if the change order work should be performed as a lump sum cost to the project, or if the nature of the change is difficult to quantify, then it may be determined to perform the work on a Time and Material basis.

SECTION 2. DIRECTIONS FOR COMPUTING COSTS FOR CHANGES IN THE WORK

2.01 Construction Managers, General Contractors, Subcontractors, Sub-tier Subcontractors and service providers must submit for approval the DCAMM Wage Rate Form (Form 14) at the time their contract is awarded and prior to any change order work being started. DCAMM has changed the calculation for establishing **LABOR BILLING RATES**. Billing rates are calculated by taking the job specific **published** Prevailing Wage Rate for each trade classification and multiplying it by 1.40. Union Contractors may submit their collective bargaining agreement if there are excess fringe expenses over the published prevailing wage rate. These excess fringes will be applied with no mark-ups. The attached forms (as noted in Article VII) will automatically calculate rates as described. That rate calculation establishes the **LABOR BILLING RATE** for the project by trade and classification. If a contractor or subcontractor submits documentation from their insurance company that identifies their Workmen's Compensation rate is greater than 12.5% then the multiplier of 1.40 will be adjusted to include the percentage over 12.5%. For example, an Iron Worker's Workmen's compensation percentage is 14.5%; the calculation for that Trade's **LABOR BILLING RATE** would become 1.42 rather than 1.40. In the case of Premium Time, Time and Half, or Double Time DCAMM will accept a multiplier of 1.40 on the premium portion of wages over the approved prevailing wage rate only. These **LABOR BILLING RATES** are inclusive of overhead, profit, and all other expenses incurred. No additional markups on labor are allowed. If a credit is due to the project a percentage of 85% of the approved labor billing rate is to be credited to the project. The **LABOR BILLING RATES** will be established for each trade and classification at the beginning of the project. If there are any disputes regarding the **LABOR BILLING RATES** they must be resolved prior to change order work being started.

2.02 Equipment Schedules and associated rates must be submitted at the beginning of the project for any contractor that anticipates renting or using equipment as part of their scope of work for approval of desired rates to be used on change orders. If the contractor cannot provide an equipment schedule, including established rates, DCAMM has elected to use *R.S. Means* to determine fair market value rates. When computing the cost of equipment the rate resulting in the lowest value (daily, weekly, monthly) is to be used. The Contractor can add 15% for overhead and profit mark up to the equipment rental cost as part of the final change order pricing. The allowance for overhead and profit shall be considered to include all additional expenses associated with hand and power tools normally required in the performance of the base bid work, "tools of the trade".

2.03 Back up for material costs is required and shall be a formal quote from the supplier providing the materials or an agreed upon industry standard determined at the beginning of the project, for example, NECA, MCCA, or Harrison. The Contractor may add 15% overhead and profit mark up to the material cost as part of the final change order pricing.

2.04 Miscellaneous Items and Services such as Police or Fire details, utility charges, and attic stock charges must be identified and estimated as part of the initial change request and back up for the cost is required. For any change that does not include labor performed, Equipment used, or materials installed in the project that results in a net increase in the contract price is considered a miscellaneous item or service. Shipping, handling and fuel surcharges must be estimated prior to orders being placed. Expedited shipping costs must be approved before an order is placed, otherwise normal shipping cost will be paid. The Contractor may add 5% for overhead and profit mark up to Miscellaneous Items and Services as part of the final change order pricing.

2.05 For changes that involve work performed by Subcontractors the Prime Contractor may add 5% markup on all subcontracted work. Subcontractors also shall be permitted to add 5% markup on all work subcontracted to Sub-tier subcontractors. Any work self-performed by either the Prime Contractor or Subcontractor is not subject to the additional 5% markup.

2.06 Travel expenses are only paid in accordance with Union Agreements or documented costs and no additional overhead and profit will be allowed on these costs. Travel will only be paid when requested on changes that result in additional time subject to the approval of the Project Manager on a case by case basis.

2.07 The General Contractor, Construction Manager, or Sub Contractor's (if applicable) bond premium shall be included at the following rates. If a Contractor's bond rate differs from this list verification from the bond carrier must be submitted showing the actual rates prior to any change order work starting on the Project.

	Contract Price	Rates per Thousand
(a)	Contracts up to \$500,000.....	\$14.40
(b)	\$500,000 to \$2,500,000.....	\$ 8.70
(c)	\$2,500,000 to \$5,000,000.....	\$ 6.90
(d)	\$5,000,000 to \$7,500,000.....	\$ 6.30
(e)	\$7,500,000 and up.....	\$ 5.76

2.08 Changes which involve Time and Material slips must have DCAMM Daily Time and Material Reports attached, verified, and signed by the Resident Engineer or authorized representative beginning on the day the work commences, and continuing every day work occurs thereafter until the work is complete. Timesheets verifying labor hours and classification

Form 13 – Instructions regarding change orders and contract modifications (rev. 10/2017)

and invoices verifying actual material cost from vendors are required when submitting the change to substantiate all costs being billed. Costs without back up will be deducted and not reimbursed.

2.09 The Project Manager may approve lump sum change order requests on changes costing \$2,000 or less, without requiring the Contractor to provide a detailed breakdown for the costs incurred on the change order. A basic level breakdown of Labor, material, and equipment on the contractors letterhead is still required.

SECTION 3. PROCESSING CHANGE REQUESTS AND EQUITABLE ADJUSTMENTS

3.01 Article VII of the Contract outlines the notification requirements for any potential change order. Time is of the essence with every potential change order and all parties, Contractors, Subcontractors, User Agency Representatives, Architect/Designer and DCAMM project team members are obligated by the Contract to expedite processing of these potential changes in an efficient and timely manner. The Prime Contractor must maintain a Potential Change Order (PCO) log for the entire project. A sample PCO log is included in the Contract Documents. The PCO log will be reviewed at each weekly Owner Meeting and have status changes updated in writing on a weekly basis.

3.02 If a request for a change has been identified, then the Prime Contractor must create a draft request for equitable adjustment referred to as a Change Order Request (COR) from their own project management system for review by the Architect/Designer and the DCAMM project team. The draft COR shall include requests for equitable adjustment from affected subcontractors, if any. The Prime Contractor's COR form must be approved in writing by the DCAMM project team prior to the first COR submission, otherwise the DCAMM Form 15 shall be used.

Each COR shall be for a specific scope of work and it shall be identified as an extra service with an explanation of reasons the change is not included in the base scope of work, such as; change in plans and specifications or other scope as outlined in Article VII. The Prime contractor shall also review each COR in accordance with Article VII of the Contract General Conditions. A COR may include multiple subcontractors for one scope of work, however all of their back up, including quotes, estimates and labor estimates must be attached to the COR for review. Having more than one COR for the same scope of work because subcontractors are late in submitting is not recommended, however there are times it is necessary. If a time extension to the contract is part of the change request, a critical path schedule from the Prime Contractor must be included in the COR. DCAMM requires all project schedules to be submitted in an electronic format as required by the Specifications of the project.

Each COR will be reviewed by the Architect/Designer, the Resident Engineer, and the Project Manager. If there is additional information required or a correction needs to be made a notification will be sent in a timely manner to the Prime Contractor with all parties copied. The Architect/Designer, Resident Engineer and Project Manager shall request any necessary additional information or corrections within 30 days of when the COR is submitted. If additional time is required to evaluate a COR, then the Contractor shall be notified within the same 30 days of the extended date by which a decision will be made. The Prime Contractor can resubmit the COR with the original COR number with an "R1" noted for the revision. This revision should be noted on the PCO log for tracking purposes and updated each time a revision is needed. No work shall begin until the COR is signed by all parties.

3.03 If the COR is complete and acceptable the Architect/Designer and DCAMM project team will advise the Prime Contractor of its acceptance consistent with section 3.05, below. Once the COR is accepted, the Prime Contractor is authorized to start the work and immediately initiate the formal Change Order ("The Gold Sheet"), Form 5, for billing purposes. Multiple signed CORs may be incorporated into one formal Change Order (Form 5) for approval; however, the original COR and all back up information must be provided. If the formal Change Order (Form 5) is incomplete or incorrect, the entire Change Order will be returned to the contractor. In such a case when multiple CORs are submitted together into one formal Change Order and the submission is either incomplete or incorrect, no single COR will be processed. Prime Contractors cannot bill for the work until a formal Change Order (Form 5) is signed by all parties and a double digit CO number is issued by the DCAMM Project Controls team. This number is to be displayed on the Schedule of Values with the change description when billing.

3.04 If the COR is not acceptable, all parties must work in good faith, and in a timely manner to resolve any issues prior to any work starting. If the issues cannot be resolved at the Project Manager or Deputy Director level within 30 days, a Project Executive from the Prime Contractor and the Director or Deputy Commissioner for Design and Construction will meet in order to reach final resolution. If the issues still cannot be resolved, the Project Manager may issue a unilateral Change Order and the Prime Contractor must commence work in accordance with Article VII of the Contract General Conditions and should refer to Article VII of the Contract General Conditions for performing work under protest and the dispute resolution process. This status will be updated on the PCO log and the Prime Contractor and DCAMM Project Team will continue to work to resolve the issues as outlined in Article VII.

3.05 The Architect/Designer and the Resident Engineer will provide written back up, either in an email or memorandum, approving the Prime Contractor's submitted COR and Form 5 Change Order. They are not required to sign the actual form submitted. The following approvers must sign the actual Change Order for it to be a binding Contract amendment based on the delegation authority granted by the Commissioner of DCAMM:

The Director or Deputy Commissioner for Design and Construction approval shall be required whenever:

- a. the estimate for the work on the Form 5's (CORs) exceeds \$50,000 (absolute value); OR
- b. the cumulative cost of previously approved Form 5's (CORs) exceeds five percent of the original contract award price (or the amount of the GMP amendment in the case of a Chapter 149A project) and the amount of the Form 5 (COR) being approved is greater than \$2,000.00; OR
- c. The change order includes a time extension.

A Deputy Director of Design and Construction shall approve change orders for DCAMM when:

- a. The cumulative cost of previously approved Form 5's (CORs) is less than five percent of the original contract award price and the value of the Form 5 (COR) does not exceed \$50,000.00 (absolute value).

With the prior written approval of the Director or Deputy Commissioner for Design and Construction, the Project Manager shall approve change orders for DCAMM when:

- a. The cumulative cost of previously approved Form 5's (CORs) is less than five percent of the original contract award price and the value of the Form 5 does not exceed \$5,000.00 (absolute value); OR
- b. The estimate for the Form 5 is less than \$2,000.00 (absolute value).

BILLING FOR CHANGE ORDERS PRIOR TO RECEIVING THE CHANGE ORDER NUMBER FROM THE DCAMM PROJECT CONTROLS TEAM WILL RESULT IN THE PAYMENT APPLICATION BEING REJECTED.

SECTION 4. RESPONSIBILITY FOR PROCESSING AND APPROVING CHANGES

4.01 The Prime Contractor is responsible for verifying and validating all subcontractor, vendor and supplier costs and time extensions being requested as part of any change in the work. Refer to Contract General Conditions at Article VII.

4.02 The Prime Contractor, Architect/Designer, and DCAMM project team will review all PCO, COR, and Change Orders during the weekly Owner Meetings. There may be additional time needed to approve the changes and a timeframe for resolution are to be noted in the meeting minutes and on the PCO log.

PROJECT NAME PROJECT NO. P. C. **REQUEST FOR APPROVAL OF WAGES AND RATES FOR CHANGE ORDER PRICING**NAME OF SUBCONTRACTOR:

This form must be completed, submitted and approved prior to the submission of any change order price proposals. Complete the below for every Trade and Classification that is likely to work on the project. If any contractor seeks to utilize a total hourly wage rate (wages plus benefits) for change order pricing that is in excess of the applicable published prevailing wage rate, then this form must be completed, submitted (with backup documentation - i.e. union agreement) and approved prior to the submission of any change order price proposals. The information supplied below must be consistent with certified payroll submissions.

	Employee 1	Employee 2	Employee 3	Employee 4	Employee 5	Employee 6	Employee 7
1 Rate (Select type from drop down) ----->	Straight Time	Straight Time	Straight Time	2x Differential	1/2 Differential	Double Time	Time & Half
2 Trade Description (c.g., Carpenter, Pipefitter, Electrician, etc.)							
3 Classification (Foreman, Journeyman, Apprentice)	Journeyman	Foreman	Apprentice Step 1	Apprentice Step 3	Apprentice Step 5	Apprentice Step 7	Apprentice Step 9
4 Prevailing Wage Rate (Per Contract Specifications)							
Subcontractor Proposed Rates For Approval							
5 Requested Published Rate ² (must match certified payroll)				Premium	Premium	Premium	Premium
6 Enter Premium Portion of Base Rate (If Applicable)							
7 O&P, Insurance, and Taxes Base Prevailing Markups ^{1,4,4} (Multiply by Item 4 and Item 6 when applicable)	40.00%	\$ -	\$ -	\$ -	\$ -	\$ -	\$ -
8 Workmen's Compensation Insurance Above 12.5% (applicable to straight time only. Multiply by Item 4)	0.00%	\$ -	\$ -	\$ -	\$ -	\$ -	\$ -
Subtotal All Inclusive Markups	40.00%	\$ -	\$ -	\$ -	\$ -	\$ -	\$ -
9 Excess Wages/Fringes ³ (Item 5 minus Item 4)		\$ -	\$ -	\$ -	\$ -	\$ -	\$ -
Subcontractor Proposed Rate		\$ -	\$ -	\$ -	\$ -	\$ -	\$ -
Total Loaded Rate		\$ -	\$ -	\$ -	\$ -	\$ -	\$ -
Credit Change Order Value	85.00%	\$ -	\$ -	\$ -	\$ -	\$ -	\$ -

Effective Dates From To **The Above Total Loaded Rate Is Being Requested For Approval For Use On Change Orders Expected to Be Performed Prior To The Noted Effective Date:****ENTER EFFECTIVE DATES ABOVE BEFORE SUBMITTING FOR APPROVAL**Sub-contractor Authorized Representative Prime Contractor Authorized Representative DCAMM Authorized Representative **NOTES:**

- Contractor may utilize a rate of 40% for insurance/taxes without providing documentation. If a rate in excess of 40% is requested, documentation must be provided and is only applicable to Workmen's
- Attach all relevant supporting documentation such as union wage rate sheets and workers compensation rate tables.
- Excess wages/fringes are those fringes required to be paid which exceed the contract prevailing wage. DCAMM will reimburse these costs, once approved, as cost only (i.e., no markups allowed). Not all excess fringe benefits are reimbursable by DCAMM. Note that the following benefits are explicitly not allowed as part of the Published Rate: Union Dues, Vacation Funds, Uniforms, Earned Sick Leave, Etc.
- Time and a Half, Double Time, and Differential rates are calculated with 40% markup on the portion of wages above the straight time wage.

DIVISION OF CAPITAL ASSET MANAGEMENT & MAINTENANCE

c.30, c.149, c.149A ONLY

PROJECT NAME

<project-name>

PROJECT NO.

<project-number>

P. C. :

<Prime Contractor>

PCO NUMBER

PCO DATE

PCO DESC.

FORMAT FOR SUBMISSION OF CHANGE ORDER

WORK OF SUBCONTRACTOR AND/OR PRIME CONTRACTOR

NAME OF FIRM SUBMITTING CHANGE ORDER

1. DIRECT LABOR: "CONTRACTOR":

Use only DCAM-Approved Billing Rates

Applicable Billing Rate for each Trade and Classification MUST be completed!

Trade	Classification	Total Hrs. Worked	Hourly Loaded Wage Rate (per Wage Rate Approval Form) THIS FIELD IS REQUIRED	Total Direct Labor Cost (Includes All Markups as Approved by DCAMM on the Wage Rate Approval Form)
				\$ -
				\$ -
				\$ -
				\$ -
				\$ -
				\$ -

TOTAL BASE, EXCESS AND DIRECT LABOR COSTS

\$ -

2. MATERIALS: "CONTRACTOR" :

(For extensive material lists, attach detailed backup and enter as a lump sum below)

Material Description	Qty	Unit	Cost Per Unit	Total
				\$ -
				\$ -
				\$ -
				\$ -
				\$ -
				\$ -

TOTAL MATERIALS COST:

\$ -

DIVISION OF CAPITAL ASSET MANAGEMENT & MAINTENANCE
c.30, c.149, c.149A ONLY
PROJECT NAME

<project-name>

PROJECT NO.

<project-number>

P. C. :

<Prime Contractor>

PCO NUMBER
PCO DESC.
PCO DATE
FORMAT FOR SUBMISSION OF CHANGE ORDER
WORK OF SUBCONTRACTOR AND/OR PRIME CONTRACTOR
NAME OF FIRM SUBMITTING CHANGE ORDER
3. EQUIPMENT: "CONTRACTOR" :

 (For extensive equipment lists, attached detailed backup and enter as a lump sum below)

Equipment Description	Qty	Unit	Cost Per Unit	Total
			\$	-
			\$	-
			\$	-
			\$	-
			\$	-
			\$	-

TOTAL EQUIPMENT COST: \$ -
4. SUB TOTAL "CONTRACTOR" DIRECT COST FOR ITEMS 2 & 3:
SUB TOTAL:

\$ -

5. MISC. LUMP SUM SERVICES (POLICE DETAIL, UTILITIES, ETC.) OR SUBCONTRACTED WORK PROVIDED TO "CONTRACTOR":

Description of Miscellaneous Lump Sum Service - attach backup	Total
	\$ -
	\$ -
	\$ -
	\$ -
	\$ -
	\$ -

TOTAL MISC. LUMP SUM SERVICES COST: \$ -
6. "CONTRACTOR" ALLOWED 5% O&P Mark Up - MISC. LUMP SUM SERVICES:

5.00%

\$ -

7. SUB TOTAL "CONTRACTOR" LINE ITEMS 4., 5. & 6.:
SUB TOTAL:

\$ -

DIVISION OF CAPITAL ASSET MANAGEMENT & MAINTENANCE		c.30, c.149, c.149A ONLY
PROJECT NAME	<project-name>	PROJECT NO. <project-number>
PCO NUMBER		P. C. : <Prime Contractor>
PCO DATE		PCO DESC.
FORMAT FOR SUBMISSION OF CHANGE ORDER WORK OF <u>SUBCONTRACTOR</u> AND/OR <u>PRIME CONTRACTOR</u>		
NAME OF FIRM SUBMITTING CHANGE ORDER 		

8. OVERHEAD AND PROFIT OF "CONTRACTOR":

The "Contractor" shall receive 15% of actual total cost of Item 4. For a net CREDIT change order amount, use 0%

Contractor
15.00% x ITEM 4: \$ -

9. TOTAL OF ITEMS 1., 7. and 8.

TOTAL COST OF WORK PERFORMED BY "CONTRACTOR": \$ -

9a. CONTRACTOR PREMIUM FOR BOND

Only allowed for "Filed Sub Contractor" if required by Page "F." of the Contract. Percentage of bond per contract or verified/approved amount:

Percentage of approved bond x item 9.

0.00% x ITEM 9: \$ -

10 TOTAL COST OF WORK PERFORMED BY PRIME CONTRACTOR, including bond cost

Enter the Value of Item 10 on the Summary Sheet

\$0.00

NOTE:

ALL change order proposals and invoices from the PRIME CONTRACTOR AND/OR SUBCONTRACTORS must include a cover letter on company letterhead identifying the PCO number, a description of the scope of work and the total cost of the proposed change order from the company. This information must be completed by every contractor doing work created by the change.

CHANGE ORDER LOG
 CONTRACT NO.: 2022-0XX
 CONTRACT TITLE: JOHN SMITH PROJECT

CHANGE ORDER TYPE		DATE SUBMITTED to PM	INCREASE TO CONTRACT			CHANGE ORDER TYPE				AMOUNT		ITEM NUMBER	DESCRIPTION OF CHANGE ORDER	REASON FOR INCREASE	DATE OF Approval
CO NO.	Rev. qty RQ#	Extra work EWO#	Alter- ation ALT#	Time ext. TM#	co items	co subtotal	co total	Rev. qty RQ#	Extra work EWO#	Alter- ation ALT#	Time ext. TM#	Financed from contract	Funding Item		
1	1														
2-1 2-2	2														
3-1 3-2 3-3 3-4 3-5 3-6	3														

DIVISION OF CAPITAL ASSET MANAGEMENT & MAINTENANCE

CONTRACTOR CHANGE REQUEST NO. _____ Rev. _____

Request and Agreement For Change in The Plans And/Or Specifications And/Or Contract

Project No. _____ Contract No. _____ Project Name _____
Location _____

I. PROPOSED CHANGE

(a) Requested BY _____
(b) Proposed Scope/Description: _____

II. CONTRACTOR PRICE PROPOSAL

For all costs involved in this change including extensions of time herein requested, the undersigned Contractor/CM proposes to perform the work described above in accordance with the provisions of Article VII of the General Conditions and certifies that: The Change Order Request is made in good faith; The validity of the Contractor/CM/Subcontractor/supplier change requests have been verified; the supporting data is accurate and complete to the best knowledge and belief of the Contractor/CM; and the Contractor/CM actually believes DCAMM is liable for the add amount, or entitled to the deduct amount of the Change Order Request, whichever is applicable. Any attempted amendment to this form shall be interpreted as superseded by the original printed language in the executed contract documents.

Request payment be made on the basis of:

- (a) _____ Predetermined lump sum total of \$ _____
(b) _____ Lump sum not to exceed \$ _____
(max price based on contract unit prices or negotiated agreed unit prices)
(c) _____ Time and Materials Basis Not to Exceed \$ _____
(computed in accordance with Article VII of the General Conditions)

Place X beside selected proposal method and identify (add) or (deduct) which ever applies. Attach detailed estimates and breakdown for above in accordance with change order instructions. If additional time is requested, furnish an explanation with the breakdown. A claim for work performed under protest shall be submitted per (c) above.

An extension of contract time of _____ Calendar days is requested.

Contractor _____ By _____
Firm Name Authorized Signature Date

III. DCAMM REVIEW (This Section To Be Completed By DCAMM-EM Team)

- (a) _____ Approved as Submitted (d) Operating Agency letter Attached _____
(b) _____ Unilaterally Approved as Adjusted (e) Resident Engineer letter Attached _____
Revised Price add / (deduct) _____
Revised Time Extension _____ Calendar Days (f) Lead Design firm letter Attached _____
(c) _____ Disapproved; Returned to PM by Contractor by _____

IV. CONTRACT MODIFICATION (This section To Be Completed By Project Controls)

- (a) The Original Contract Value \$ _____
(b) Net Change by previously authorized Change Orders \$ _____
(c) The Contract Value prior to this Change Order was \$ _____
(d) The Contract Value will be add / (deduct) By this Change Order \$ _____
in the Amount of \$ _____
(e) The new Contract Value including this Change Order will be \$ _____
(f) The Contract Time will be add / (deduct) by _____ Calendar Days
(g) The New contract Completion date is therefore revised from _____ To _____

Approval Recommended By (initial/Date if Applicable): Deputy Director _____ Project Manager _____ Project Engineer _____

This change is in the best interest of the Commonwealth and constitutes an equitable adjustment of the Contract in compliance with Art. VII

DCAMM Authorized Signature _____

Date _____

☐ Project Manager ☐ Deputy Director ☐ Director ☐ Deputy Commissioner

DCAMM Change Order Number _____

WEEKLY PAYROLL REPORT FORM
THE COMMONWEALTH OF MASSACHUSETTS
DEPARTMENT OF MENTAL HEALTH

DMH Project No. _____ Project Name _____

Project Location _____

Name of General Contractor _____

Name of Contractor Filing Report _____

Address _____

Week Ending _____ Date Work Began _____ Date work completed _____

Report No. _____ Check here if this is a final report ☐

Employee Name & Address	Work Classification	Hours Worked							(A) Total Hours	(B) Hourly Base Wage	Employer Contributions			(F) [B+C+D+E] Hourly Total Wage (prev.	(G) [A*F] Weekly Total Amount
		S	M	T	W	T	F	S			(C) Health & Welfare	(D) Pension	(E) Supp. Unemp.		

NOTE: Every contractor and subcontractor is required to submit a copy of their weekly payroll records to DCR.

The undersigned states under the pains & penalties of perjury that the above provided and attached information is a true and accurate record of each person employed on the project and the hours worked and wages paid to each such employee, including payments to the referenced benefits. M.G.L. c. 149 §27B.

Authorized signature _____

Print Name _____

Print Title _____

Mail to: Department of Mental Health
Mariana G. O'Brien
167 Lyman Street
Westborough, MA 01581

WEEKLY PAYROLL RECORDS REPORT & STATEMENT OF COMPLIANCE

In accordance with Massachusetts General Law c. 149, §27B, a true and accurate record must be kept of all persons employed on the public works construction project for which the enclosed rates have been provided. The ***Weekly Payroll Report Form*** includes all the information required to be kept by law. Every contractor or subcontractor is required to keep these records and preserve them for a period of three years from the date of completion of the project.

In addition, every contractor and subcontractor is required to submit a copy of their weekly payroll records to the awarding authority. This is required to be done on a weekly basis. Once collected, the awarding authority is also required to preserve those records for three years.

In addition, each such contractor, subcontractor, or public body shall furnish to the **Executive Office of Labor**, within fifteen days after completion of its portion of the work, a statement, executed by the contractor, subcontractor or public body who supervises the payment of wages, in the following form:

STATEMENT OF COMPLIANCE

Date: / / , 200

I, _____, _____
(Name of signatory party) (Title)

do hereby state:

That I pay or supervise the payment of the persons employed by

_____ on the _____
(Contractor, subcontractor or public body) (Building or project)

and that all mechanics and apprentices, teamsters, chauffeurs and laborers employed on said project have been paid in accordance with wages determined under the provisions of sections twenty-six and twenty-seven of chapter one hundred and forty nine of the General Laws.

Signature _____

Title _____

PAYROLL & WORKFORCE REPORT CONTRACT NO.: 2022-0XX CONTRACT: JOHN SMITH PROJECT	Legend: ps Professional services claiming exemption io Independent oper. Claiming exemption rec DCR received dpr disputing payroll require. diss received letter of dissolution

Week ending	General Contractor	Sub-bidder #01	Sub-bidder #02	Sub-bidder #03	Sub-bidder #04	Sub-bidder #05	Sub-contractor non-filed #1	Sub-contractor non-filed #2	Sub-contractor non-filed #3	Sub-contractor non-filed #4			
	PR WF	PR WF	PR WF	PR WF	PR WF	PR WF	PR WF	PR WF	PR WF	PR WF	PR WF	PR WF	PR WF
9/13/2014													
9/20/2014													
9/27/2014													
10/4/2014													
10/11/2014													
10/18/2014													
10/25/2014													
11/1/2014													
11/8/2014													
11/15/2014													
11/22/2014													
11/29/2014													
12/6/2014													
12/13/2014													
12/20/2014													
12/27/2014													
1/3/2015													
1/10/2015													
1/17/2015													
1/24/2015													

PAYROLL & WORKFORCE REPORT CONTRACT NO.: 2022-0XX CONTRACT: JOHN SMITH PROJECT	Legend: ps Professional services claiming exemption io Independent oper. Claiming exemption rec DCR received dpr disputing payroll require. diss received letter of dissolution

Week ending	General Contractor	Sub-bidder #01	Sub-bidder #02	Sub-bidder #03	Sub-bidder #04	Sub-bidder #05	Sub-contractor non-filed #1	Sub-contractor non-filed #2	Sub-contractor non-filed #3	Sub-contractor non-filed #4			
	PR WF	PR WF	PR WF	PR WF	PR WF	PR WF	PR WF	PR WF	PR WF	PR WF	PR WF	PR WF	PR WF
1/31/2015													
2/7/2015													
2/14/2015													
2/21/2015													
2/28/2015													
3/7/2015													
3/14/2015													
3/21/2015													
3/28/2015													
4/4/2015													
4/11/2015													
4/18/2015													
4/25/2015													

ESTIMATE NUMBER: XX Partial

ESTIMATE DATE: 1/1/2021

PERIOD: From: 1/1/2021 to 2/1/2021

PROJECT NAME: 2022-0XX CONTRACT FULL NAME

LOCATION OF WORK: SOMEPLACE MENTAL HEALTH FACILITY

ADDRESS: STREET NAME, TOWN, STATE, ZIPCODE

CONTRACTOR: JOHN SMITH CONSTRUCTION, INC

VENDOR CODE: VC xxxxxxxx

ADDRESS: STREET NAME, TOWN, STATE, ZIPCODE

Basis of Award: \$ 100,000.00

Contract Start Date: 1/1/2021

Award + Extras: \$ 100,000.00

Original Completion Date: 2/1/2021

Revised Completion Date: 2/1/2021

Utilization To-Date: \$ - 0.00% by Value 100.00% by Time

Retainage Held To-Date: \$ - #DIV/0!

CONTRACT SUMMARY

	Previous Periods		Current Period		Total To-Date	
UTILIZATION:	\$	-	\$	-	\$	-
UTILIZATION NO RETAINAGE						
ACTUAL UTILIZATION:	\$	-	\$	-	\$	-
RETAINAGE:			\$	-	\$	-
RETAINAGE RELEASED:	\$	-			\$	-
PAID:	\$	-	\$	-	\$	-

I HEREBY CERTIFY, UNDER THE PAINS AND PENALTIES OF PERJURY THAT ALL CONTRACT ITEMS FOR WHICH PAYMENT IS HEREBY REQUESTED HEREIN HAVE BEEN DELIVERED TO THE DCR AND ALL WORK FOR WHICH PAYMENT IS HEREBY REQUESTED HEREIN HAS BEEN PERFORMED ON THE BEHALF OF THE DCR.

Contractor signature here or AIA letter signature

CONTRACTOR/CONSULTANT AUTHORIZED SIGNATURE

DATE _____

PROJECT ENGINEER SIGNATURE

DATE _____

DIRECTOR, OEFM	SIGNATURE	(FOR FINAL PAYMENT ONLY)
----------------	-----------	--------------------------

DATE _____

MMARS FUNDING CODES (as required)

<u>PAYMENT NO.</u>	<u>CODE</u>	<u>UTILIZED</u>	<u>-5%</u>
--------------------	-------------	-----------------	------------

[illegible]

TOTALS:	\$	-	\$	-
----------------	----	---	----	---

Vs. 8/20/2021

Duration: -31 Days

Current Invoice No: **XX Partial**

Description of work since last review

DESCRIPTION OF WORK	\$0.00

[illegible]Date: 1/1/2021

PAYMENT SUMMARY

PROJECT NAME: 2022-0XX CONTRACT FULL NAME
LOCATION OF WORK: SOMEPLACE MENTAL HEALTH FACILITY
ADDRESS: STREET NAME, TOWN, STATE, ZIPCODE
CONTRACTOR: JOHN SMITH CONSTRUCTION, INC

start date	end date	Payment	Utilization current period	Utilization previous period	Utilization to date	5% retainage current period	retainage previous periods	retainage paid current period	retainage paid to date	retainage held to date	Paid Current Period	Previous payment Paid	Total Paid to date
1/1/2021	2/1/2021	1	\$ -	\$ -	\$ -	\$ -	\$ -	\$ -	\$ -	\$ -	\$ -	\$ -	\$ -
		2	\$ -	\$ -	\$ -	\$ -	\$ -	\$ -	\$ -	\$ -	\$ -	\$ -	\$ -
		3	\$ -	\$ -	\$ -	\$ -	\$ -	\$ -	\$ -	\$ -	\$ -	\$ -	\$ -
		4											
		5											
Award + Extras: \$ 100,000.00													
Utilization remaining: \$ 100,000.00													

SUBMITTAL LOG - SHOP DRAWINGS AND SAMPLES												
CONTRACT NO.: 2022-0XX												
CONTRACT TITLE: JOHN SMITH PROJECT												
Sub- mitt NO.	DATE OF SUBMITTAL	DATE Received by PM	DATE Received by Consult.	DATE Returned by Consult.	DATE Returned by PM	Turn- around (days)	SPEC. ITEM NUMBER	DESCRIPTION OF SHOP DRAWING, SAMPLE, OR PROCEDURE WITH NAME OF VENDOR	No of pages including covers	DATE NO EXCEPTION TAKEN	DATE MAKE CORRECTIONS AS NOTED	DATE REVISE AND RESUBMIT
1												
2												
11A												

CONTRACT NO.: 2022-0XX

PROJECT NAME: John Smith Project

AGENCY: Massachusetts Department of Mental Health

REQUEST FOR INFORMATION

DATE: 00/00/2021

TO: DMH Project Engineer, first name last name

FROM: General Contractor name

RFI No.: #0xx Item or Section No - Title

REQUESTED INFORMATION:

RESPONSE:

Response prepared by (Name): _____

Signed: _____ Date: _____

RFI#0XX RFI Title

REQUEST FOR INFORMATION LOG
CONTRACT NO.: 2022-0XX
CONTRACT TITLE: JOHN SMITH PROJECT

PAGE 1 OF 1
 RUN DATE: 8/20/2021

RFI NO.	DATE OF RFI	PREPARED BY	DATE SUBMITTED by RE or update info	SPEC. ITEM NUMBER	DESCRIPTION OF REQUEST FOR INFORMATION	DATE OF RESPONSE	DESCRIPTION OF RESPONSE	Change Order No. required

**COMMONWEALTH OF MASSACHUSETTS
EXECUTIVE OFFICE OF ADMINISTRATION AND FINANCE
DIVISION OF CAPITAL ASSET MANAGEMENT AND MAINTENANCE
ONE ASHBURTON PLACE, BOSTON, MA 02108**

E-1 CERTIFICATE OF SUBSTANTIAL COMPLETION (M.G.L. C.30, Section 39K)

FROM AWARDING AUTHORITY: Commonwealth of Massachusetts, Division of Capital Asset Management and Maintenance

TO: General Contractor: {Company.Name}

RE: Mass. State Project No.: {Projects.Sequence} {Projects.SuffixID}
Title: {Projects.Name}
Location: {Projects.Territory}, MA

AUTHORITY: 1) ARTICLE VI of Standard Construction Contract
2) M.G.L. Chapter 30, Section 39K

Pursuant to the authority noted above you are notified that the Commonwealth of Massachusetts, through its Division of Capital Asset Management and Maintenance, is satisfied that the portion of the above noted project, as hereinafter enumerated, is substantially complete. [IDENTIFY PORTIONS TO BE USED AND/OR OCCUPIED – IF APPLICABLE]

The Commonwealth of Massachusetts, through its undersigned representatives, hereby accepts from the Contractor, subject to contract stipulation, said portion of the project effective as of Midnight, the [INSERT DAY] day of [INSERT MONTH], 20[INSERT YEAR]. The Contractor is relieved of responsibility for performing further work or supplying further materials, equipment or items, with the exception of the attached. (Append a complete list of all incomplete or unsatisfactory items of contract work which in the opinion of the Commonwealth are attributable to the fault, negligence or oversight of the Contractor, his sub-contractor, material suppliers, agents, servants or employees.)

The use of any portion of the project or the occupancy of any building or portion thereof by the Commonwealth shall not constitute a final acceptance of any work not performed in accordance with the Contract, nor relieve the Contractor of liability to perform any work required by the Contract or of liabilities with respect to any warranties or guarantees required by the Contract.

The undersigned recommend the issuance of this Certificate of Substantial Completion.

	Signature	Date
Designer: {LegalDocInfo.ArchName}	by: _____	
Operating Agency: {LegalDocInfo.owner}	by: _____	
DCAMM Resident Engineer: {Projects.ProjectExecutive}	by: _____	
DCAMM Project Engr.: {Projects.ProjectExecutive}	by: _____	
DCAMM Project Mgr.: {Projects.ProjectManager}	by: _____	

APPROVED

_____ Jay Mitchell, Deputy Commissioner, Design and Construction	_____ Date
---	---------------

original: Operating Agency
Project Manager
Contracts Manager
Contractor (include original E1 cover letter)

ecc: Deputy Director
Project Engineer
Designer
Resident Engineer
Economist, OFA
Director of Finance, OFA
Bid Room Manager, OFA
Deputy Director, Certification

**E-2 Final Acceptance
Certificate of Final Inspection, Release and Acceptance**

Title: _____

Location: _____

Contractor: _____

This is to certify that a complete inspection of the above-referenced project was made on _____ by the undersigned, and that the entire work was completed in accordance with the plans and specifications. The undersigned recommends acceptance of the project.

_____	by: _____	Title: _____	Date: _____
Signature	Designer		Authorized

_____	Date	_____	Date
Resident Engineer		Project Manager	
_____	Date		
Project Engineer			

CERTIFICATE OF RELEASE

1.) The undersigned hereby certifies that all work has been completed in accordance with the plans, specifications and contract documents and that all change orders have been supported pursuant to Article VII of the General Conditions of the Contract.

2.) Contract Award Price: \$	Adjusted Contract Price: \$
Authorized Additions: \$	Paid to Date: \$
Authorized Deductions: \$	Balance Due: \$

3.) The undersigned further certifies that in addition to the amount set forth above, there are outstanding and unsettled the following change orders as submitted to the DCR.

Request No.	Date:	Amount:
Request No.	Date:	Amount:
Request No.	Date:	Amount:

Subject to satisfactory disposition of change orders listed in Item 3 above, the undersigned releases the Commonwealth of Massachusetts from all further claims for wages or payments to subcontractors or suppliers except: (list on attached sheet).

_____	by: _____
Contractor	Authorized Signature

The above-referenced project is accepted as of _____
Date

Deputy Commissioner, Engineering
Deputy Director
Project Manager
Resident Engineer
Office of Contract Administration
Contractor

CERTIFICATE OF PAYMENT

BY CONTRACTOR/DESIGNER TO MINORITY, WOMEN BUSINESS
& VETERAN OWNED BUSINESS ENTERPRISES

TO: Supplier Diversity Reports
Department of Mental Health
Office of Engineering and Facilities Management
167 Lyman Street
Westborough, MA 01581

Reporting Period: Fiscal Year 20__

RE: Project:
Project Number:

Contract Start Date:

The undersigned hereby certifies under the pains and penalties of perjury that the vendor named below has made the following payments to the named Minority, Women Business and Veteran Owned Enterprises for work performed on the above project:

Firm Name of General Contractor:

Authorized Signature

Date

Print Name

Print Title

Phone Number

Email address

Work performed/payments made (use additional pages if needed):

	Firm Name	Work Performed	Subcontract Amount	Payments This Quarter	FY Payments to date (this fiscal year 7/1/2018 - 6/30/2019)	Cumulative Payments (total payments over the life of the contract)
MBE WBE VOBE			\$	\$	\$	\$
MBE WBE VOBE			\$	\$	\$	\$
* MBE, WBE and VOB payment reports are required for each quarter of the fiscal year for each of your DMH projects. Reports are to cover the following three month periods: 1st quarter, July 1st – September 30th; 2nd quarter, October 1st – December 31st; 3rd quarter, January 1st – March 31st; 4th quarter, April 1st – June 30th. Reports must be submitted within 10 business days of your receipt of this form.

NOTICE: *Intentionally submitting false information in this document may subject the contractor/ designer to criminal prosecution and/ or debarment from public contracting.*

INSTRUCTIONS FOR COMPLETING CERTIFICATE OF PAYMENT

As part of its effort to ensure reliable, up-to-date information concerning the actual payments made to certified MBE, WBE and VOB subcontractors on all DMH projects, we have prepared these instructions to assist you in completing the enclosed form. **PLEASE READ THESE INSTRUCTIONS CAREFULLY. DMH WILL RETURN ANY CERTIFICATION OF PAYMENT THAT IS INCOMPLETE OR INACCURATE.**

PLEASE NOTE: IF THIS PROJECT IS COMPLETE, ON HOLD, OR YOUR FIRM PREVIOUSLY SUBMITTED A **FINAL** CERTIFICATION OF M/WBE/VOBE PAYMENT FOR THIS PROJECT, PLEASE SO INDICATE ON THE FORM AND RETURN IT TO: SUPPLIER DIVERSITY REPORTS, DEPARTMENT OF MENTAL HEALTH, OFFICE OF ENGINEERING AND FACILITIES MANAGEMENT, 167 LYMAN STREET WESTBOROUGH, MA 01581

PLEASE INCLUDE THE FOLLOWING INFORMATION IN THE DESIGNATED SECTIONS OF THE FORM:

FIRM NAME: Include the M/WBE/VOBEs listed on the project's approved Schedule For Participation and any additional M/WBE/VOBEs that worked on the project. Be sure to check M/WBE/VOBE category for which they are certified. Note that any change in M/WBE/VOBEs participation used to meet the project goals must be pre-approved by the Project Manager or Engineer responsible for this project and a revised M/WBE/VOBE Schedule of Participation will be required. Contact the DMH Supplier Diversity coordinator immediately if you anticipate or have any changes in M/WBE/VOBE participation on this project.

WORK PERFORMED: Include a brief description of the work performed by each subcontractor listed. The description should match the M/WBE/VOBE Letter of Intent and approved Schedule of Participation. M/WBE/VOBEs must be certified in the category of work performed on this project for firms used to meet the project M/WBE/VOBE goals.

SUBCONTRACT AMOUNT: Include the contract or subcontract amounts listed on the M/WBE/VOBE Letters of Intent and approved Schedule of Participation. If the value of a MBE/WBE/VOBE contract or subcontract has decreased or increased for any reason, you must contact the Project Manager or Engineer responsible for this project immediately. If additional M/WBE/VOBE firms not listed on the Schedule for Participation worked on this project list the amount of their subcontracts.

PAYMENTS THIS QUARTER: Include the amount you paid the M/WBE/VOBE subcontractor, either directly or indirectly, for work performed on this project during the three month period covered by this Certification of Payment. If the amount paid was zero, please indicate that. Do not include payments from previous periods or estimated future payments in this column. Please note that you may be required to submit copies of cancelled checks to verify the amounts reported for firms used to meet the project's M/WBE/VOBE goals.

FY PAYMENTS TO DATE: Include the total amount you paid the M/WBE/VOBE subcontractor, either directly or indirectly, for work performed on this project for all quarters in **this fiscal year.** To ensure accurate reporting, please review the prior Certifications of Payments previously submitted for this project. Where necessary, correct any earlier mathematical or reporting errors and submit revised Certifications of Payment.

CUMULATIVE PAYMENTS: Include the total amount you paid the M/WBE/VOBE subcontractor, either directly or indirectly, for work performed over the entire life of this project (all quarters).

IF YOU HAVE ANY QUESTIONS CONTACT DMH Supplier Diversity coordinator.

INSTRUCTIONS FOR COMPLETING CERTIFICATE OF PAYMENT

As part of its effort to ensure reliable, up-to-date information concerning the actual payments made to certified Sub-bidder (SB), Non Sub-bidder (NSB) and Supplier (S) subcontractors on all DMH projects, we have prepared these instructions to assist you in completing the enclosed form. PLEASE READ THESE INSTRUCTIONS CAREFULLY. DMH WILL RETURN ANY CERTIFICATION OF PAYMENT THAT IS INCOMPLETE OR INACCURATE.

PLEASE NOTE: IF THIS PROJECT IS COMPLETE, ON HOLD, OR YOUR FIRM PREVIOUSLY SUBMITTED A **FINAL** CERTIFICATION OF SB/NSB/S PAYMENT FOR THIS PROJECT, PLEASE SO INDICATE ON THE FORM AND RETURN IT TO: DEPARTMENT OF MENTAL HEALTH, OFFICE OF ENGINEERING AND FACILITIES MANAGEMENT, 167 LYMAN STREET WESTBOROUGH, MA 01581.

PLEASE INCLUDE THE FOLLOWING INFORMATION IN THE DESIGNATED SECTIONS OF THE FORM:

FIRM NAME: Include the SB/NSB/S listed on the project's approved Schedule For Participation and any additional SB/NSB/Ss that worked on the project.

WORK PERFORMED: Include a brief description of the work performed listed.

SUBCONTRACT AMOUNT: Include the contract or subcontract amounts listed.

PAYMENTS THIS QUARTER: If applicable, include the amount, either directly or indirectly, for work performed on this project during the three month period covered by this Certification of Payment. If the amount paid was zero, please indicate that. Do not include payments from previous periods or estimated future payments in this column.

FY PAYMENTS TO DATE: Include the total amount you paid, either directly or indirectly, for work performed on this project for all quarters in **this fiscal year**. To ensure accurate reporting, please review the prior Certifications of Payments previously submitted for this project. Where necessary, correct any earlier mathematical or reporting errors and submit revised Certifications of Payment.

CUMULATIVE PAYMENTS: Include the total amount you paid, either directly or indirectly, for work performed over the entire life of this project (all quarters).

IF YOU HAVE ANY QUESTIONS, CONTACT DMH OFFICE OF ENGINEERING AND FACILITIES MANAGEMENT.

CERTIFICATE OF PAYMENT **BY CONTRACTOR/DESIGNER** to Sub-Bidder(s), Non-Sub-bidder(s), and Supplier(s)

TO: Department of Mental Health
Office of Engineering and Facilities Management
167 Lyman Street
Westborough, MA 01581

Reporting Period: Fiscal Year 20__

RE: Project:
Project Number:

Contract Start Date:

The undersigned hereby certifies under the pains and penalties of perjury that the vendor named below has made the following payments to the named SB, NSB, AND S companies for work performed on the above project:

Firm Name of General Contractor:

Authorized Signature

Date

Print Name

Print Title

Phone Number

Email address

Work performed/payments made (use additional pages if needed):

	Firm Name	Work Performed	Subcontract Amount	Payments This Quarter	FY Payments to date (this fiscal year 7/1/2018 - 6/30/2019)	Cumulative Payments (total payments over the life of the contract)
SB NSB S			\$	\$	\$	\$
SB NSB S			\$	\$	\$	\$
SB NSB S			\$	\$	\$	\$
SB NSB S			\$	\$	\$	\$
SB NSB S			\$	\$	\$	\$
SB NSB S			\$	\$	\$	\$
SB NSB S			\$	\$	\$	\$

* Sub Bidder (SB), Non Sub-Bidder (NSB), and Supplier (S) payment reports are required for each quarter of the fiscal year for each of your DMH projects. Reports are to cover the following three month periods: 1st quarter, July 1st – September 30th; 2nd quarter, October 1st – December 31st; 3rd quarter, January 1st – March 31st; 4th quarter, April 1st – June 30th. Reports must be submitted within 10 business days of your receipt of this form.

NOTICE: *Intentionally submitting false information in this document may subject the contractor/ designer to criminal prosecution and/ or debarment from public contracting.*

**THE COMMONWEALTH OF MASSACHUSETTS
EXECUTIVE OFFICE OF HUMAN SERVICES
DEPARTMENT OF MENTAL HEALTH**

S P E C I F I C A T I O N S

FOR

FIRE ALARM SYSTEM REPLACEMENT

AT

**47 LINCOLN AVE
SAUGUS, MASSACHUSETTS 01906**

**80 NAHANT ST
LYNN, MASSACHUSETTS 01902**

**960 HUMPHREY ST
SWAMPSCOTT, MASSACHUSETTS 01907**

.....
PROJECT NO. 2023-011C
.....

**DEPARTMENT OF MENTAL HEALTH
OFFICE OF FACILITIES MANAGEMENT
HADLEY BUILDING - 167 LYMAN STREET
WESTBOROUGH, MA 01581**

PREPARED BY: CHRISTIAN HAYES

REVIEWED BY: BRANDON HUFFMAN, P.E.

DATE: OCTOBER 21, 2022

THIS PAGE IS INTENTIONALLY LEFT BLANK

TABLE OF CONTENTS

<u>DIVISION</u>	<u>CONTENTS</u>	<u>PAGES</u>
<u>DIVISION 1 - GENERAL REQUIREMENTS</u>		
011000	SUMMARY OF THE WORK	13 pages
013300	SUBMITTALS	4 pages
016000	PRODUCT REQUIREMENTS	2 pages
017000	CLOSEOUT PROCEDURES	5 pages
<u>DIVISION 28 – ELECTRONIC SAFETY AND SECURITY</u>		
283170	INTERIOR FIRE ALARM SYSTEM, ADDRESSABLE	26 pages
<u>DRAWINGS</u>		
FA0.1	COVER SHEET	
FA1.1	FIRE ALARM DESIGN CRITERIA AND SITE PLANS	
FA1.2	FIRE ALARM DETAILS AND SEQUENCE OF OPERATIONS	
FA2.01	SAUGUS - FIRE ALARM DEMOLITION PLAN - BASEMENT & 1ST FLOOR	
FA2.02	SAUGUS - FIRE ALARM DEMOLITION PLAN - 2ND FLOOR & ATTIC	
FA2.1	SAUGUS - FIRE ALARM PLAN - BASEMENT & FIRST FLOOR	
FA2.2	SAUGUS - FIRE ALARM PLAN - 2ND FLOOR & ATTIC	
FA2.3	SAUGUS - BATTERY AND VOLTAGE DROP CALCULATIONS	
FA3.01	LYNN - FIRE ALARM DEMOLITION PLAN - BASEMENT & FIRST FLOOR	
FA3.02	LYNN - FIRE ALARM DEMOLITION PLAN - 2ND & 3RD FLOOR	
FA3.1	LYNN - FIRE ALARM PLAN - BASEMENT & 1ST FLOOR	
FA3.2	LYNN - FIRE ALARM PLAN - 2ND & 3RD FLOORS	
FA3.3	LYNN - BATTERY AND VOLTAGE DROP CALCULATIONS	
FA4.01	SWAMPSCOTT - FIRE ALARM DEMOLITION PLAN - BASEMENT & 1ST FLOOR	
FA4.02	SWAMPSCOTT - FIRE ALARM DEMOLITION PLAN - 2ND & 3RD FLOORS	
FA4.1	SWAMPSCOTT - FIRE ALARM PLAN - BASEMENT & 1 ST	

**FIRE ALARM SYSTEM REPLACEMENT – SAUGUS, LYNN, AND SWAMPSCOTT -
MASSACHUSETTS**

	FLOOR
FA4.2	SWAMPSCOTT - FIRE ALARM PLAN - 2ND & 3RD FLOORS
FA4.3	SWAMPSCOTT - BATTERY AND VOLTAGE DROP CALCULATIONS

**SECTION 011000
SUMMARY OF THE WORK**

PART 1 – GENERAL

1-01 CONTRACT REFERENCES

- A. Attention is directed to the CONTRACT and GENERAL CONDITIONS and all Sections within Division 1 – GENERAL REQUIREMENTS that are hereby made a part of this Section of the Specifications.
- B. Equality of material, article, assembly or system other than those named or described in this Section shall be determined in accordance with the provisions of the CONTRACT and GENERAL CONDITIONS.
- C. Due to the nature of the facility’s operations and security concerns for the users, the following project intentions should be noted:
 - 1. All facility construction, materials delivery and storage, tool use, site security and finished construction product should acknowledge these concerns.
 - 2. This document describes the fire alarm system replacement at three (3) existing buildings utilized for the Massachusetts Department of Mental Health. The buildings are located in Massachusetts in the cities of Saugus, Lynn, and Swampscott. The work shall be executed to meet all requirements of the Massachusetts State Building Code, 9th (or current) edition, in addition to all other applicable codes and regulations.
 - 3. Contractor shall complete work by the end of the day, assuring safety and security of users by the end of the day.
 - 4. The new Work shall include all preparatory, installation and application operations necessary to procure, provide, deliver and install the described materials, systems and components, to facilitate a fully installed and operable condition including obtaining all necessary licenses, sureties, permits, certificates, and warranties.

1-02 WORK UNDER THIS CONTRACT

- A. The work described under this Contract is to provide all labor, material, tools, equipment, and supervision necessary to remove all existing fire alarm equipment and install new fire alarm equipment, as noted in the fire alarm system replacement drawings. The buildings included in this contract are the Massachusetts Department of Mental Health buildings located at the following locations:
 - 1. 47 Lincoln Ave, Saugus, MA 01906
 - 2. 80 Nahant St, Lynn, MA 01902

3. 960 Humphrey St, Swampscott, MA 01907

B. The work includes, but is not limited to:

1. Application of, paying for, and securing any and all permits required from local, state and federal agencies, and other authorities having jurisdiction over construction on the Site, including submitting, revising, and resubmitting all required plans, permits, and notifications.
2. Preparation and submission of project work plan and schedules. The Plan shall include all requirements necessary to keep all facilities open at all times for safe public access and use.
3. Mobilization to the Site including but not limited to establishment of the Contractor's space within the Building.
4. Establish work area perimeter and dust control measures.
5. Selective Demolition, as noted in drawings.
6. Provide labor and material to complete the work described in both drawings and specifications.
7. Perform required selective demolition, including but not limited to, removal of the existing fire alarm equipment as designed and illustrated on the plans.
8. Provide labor and material to install new fire alarm equipment, as noted in drawings.
9. Miscellaneous patching and repair of ceilings, flooring, cove, and walls.
10. Request all required inspections and address any deficiencies identified by the inspectors such that a certification for occupancy is provided.

C. Contractor shall submit a list of preliminary Contract deliverables:

1. Schedule of Values, Construction Schedule, Permits, etc., as well as product submittals for items with long lead times, for approval by Vertex.
2. Upon mobilization, establish site access and secure Area of Project work.
3. Make safe all building systems in anticipation of demolition, removal, disposal, etc., of existing systems, materials, and finishes.
4. Procure new materials upon approval of layout and submittals.

1-03 PROJECT/SITE CONDITIONS

A. Coordinate with the facilities management for access and coordination of all work.

- B. The existing buildings are occupied and will continue to be so during construction. The work shall be done to not disrupt existing operation of Owner or clients.
- C. Any shutdowns of electricity or water supply shall be coordinated with the Owner's representatives at least 48 hours in advance. Minor disruptions not affecting the operation may be allowed during normal working hours. Other disruptions will only be allowed on off hours, shall be properly scheduled in advance, and shall not be greater than a 4-hour continuous duration.
- D. No existing system shall be left inoperable at any time, except for short periods during normal working hours.
- E. The Contractor shall be completely responsible for protection and guarding of the job site to not create a hazard.
- F. Comply with the Owner's requirements concerning work rules in existing buildings, especially with respect to noise, drilling and cutting, etc.
- G. On-Site Work Hours: Work shall be generally performed during the working hours of 8:00 a.m. to 3:30 p.m., Monday through Friday.
 - 1. Notify and obtain approval from Owner's Project Engineer not less than two days in advance of proposed changes in the working hours.
- H. Employee Identification: Provide identification tags for Contractor personnel working on Project site. Personnel is required to use identification tags at all times.
- I. Visitor Identification: Provide identification tags for visitors on Project site, including Owner's Project Manager, Architect, Consultants, and Hadley building's personnel. Visitors shall use identification tags at all times.
- J. Smoking and Controlled Substance Restrictions: Use of tobacco products, alcoholic beverages, and other controlled substances on Project site is not permitted.
- K. Employee Screening: Comply with Owner's requirements for background screening of Contractor personnel working on Project site.

1. All Contractor and Filed Subcontractor personnel on site will be subject to Criminal Offender Record Information (CORI) Regulations.
 - a. Contractor shall request a criminal record check be performed for all personnel on site.
 - b. Contractor shall maintain list of approved screened personnel with Owner's Project Engineer.

1-04 PROJECT MEETINGS

- A. Project meetings shall be held on a bi-weekly basis subject to the discretion of the Project Engineer.
- B. As a prerequisite for monthly payments, weekly payroll reports shall be submitted by the General Contractor.
- C. To expedite construction progress on this project, the general contractor shall order all materials immediately after the approval of submittals and shop drawings from Vertex and shall obtain a fixed date of delivery to the project site for all materials ordered which shall not impede or otherwise interfere with construction progress.
- D. Scheduling shall be discussed with all concerned parties, and methods shall be presented by the General Contractor, which shall reflect construction completion not being deferred, at no additional expense to the Commonwealth.
- E. Bi-weekly project meetings shall be chaired by the Project Engineer.

1-05 PERMITS, INSPECTION AND TESTING REQUIRED BY GOVERNING AUTHORITIES

- A. If the contract documents, laws, ordinances, rules, regulations or orders of any public authority having jurisdiction required any portion of the work to be inspected, tested or approved, the General Contractor shall give the Project Engineer notice of its readiness so the Project Engineer may observe such inspection and testing.
- B. Prior to the start of construction, the General Contractor shall complete application to the applicable Building Code enforcement authority for a Building Permit. Such Permit shall be displayed in a conspicuous location at the project site. The General Contractor shall pay all costs associated with the Building Permit.

1-06 TIME OF COMPLETION

- A. The Work shall start as stated in the Notice to Proceed and shall be completed within **60** consecutive calendar days.

1-01 THE CONTRACT DOCUMENTS

- A. The intent of the Contract Documents is to include all items necessary for the proper execution and completion of the Work by the Contractor. The Contract Documents are complementary, and what is required by one shall be as binding as if required by all. Performance by the Contractor shall be required only to the extent consistent with the Contract Documents and reasonably inferable from them as being necessary to produce the intended results. In case of inconsistent requirements in the Contract Documents, the requirement for the greater quantity or higher quality shall take precedence and shall be the Contract requirement.
- B. The required materials for the construction will be of non-proprietary design and shall meet all the specific guidelines as described within the supplied specifications and drawings. The scope of work as described within the bid documents shall be considered as an integral part of the construction of the project and changes in the design will be considered unacceptable unless a written submittal has been approved before the actual changes are made to the design. It also must be noted that no substitutions will be allowed where the suggested product is of less quality than what has been specified within the bid documents, only products meeting the base standard as noted will be considered.
- C. In case of disagreement between the Drawings and Specifications, or within either document itself, Vertex shall interpret the Documents to require the better quality or greater quantity of work for the Owner that can reasonably be construed therefrom. Any work performed by the Contractor without consulting Vertex, when the same requires a decision, shall be performed at the Contractor's risk.

1-02 EXISTING CONDITIONS

- A. The Saugus building is an approximately 3,000 sqft. two (2) story building with an unfinished basement, as well as an attic. The basement is primarily used for mechanical space and storage. The first floor is primarily used for group gathering space and includes a living room, dining room, kitchen, and a staff office. The second floor is primarily used for living quarters with four (4) bedrooms and two (2) bathrooms.
- B. The Lynn building is an approximately 3,800 sqft. three (3) story building with a finished basement. The basement is primarily used for mechanical space, office space, and storage. The first floor is primarily used for group

gathering space and includes a living room, dining room, kitchen, and a staff office. The second floor is primarily used for living quarters with four (4) bedrooms, one (1) bathroom, and a common room. The third floor is used for a bedroom, bathroom, living room, and storage area.

- C. The Swampscott building is an approximately 2,500 sqft. three (3) story building with a finished basement. The basement is primarily used for mechanical space, office space, and storage. The first floor is primarily used for group gathering space and includes a living room, dining room, kitchen, and vestibule. The second floor is primarily used for living quarters with four (4) bedrooms, one (1) bathroom, and a living room. The third floor is used for two (2) bedrooms, a bathroom, living room, and storage area.

1-03 EXAMINATION OF SITE AND DOCUMENTS

- A. A mandatory pre-bid conference will be held at the job site on the date and at the time indicated in the Invitation to Bid.
- B. The bidders are expected to examine and to be thoroughly familiar with all contract documents and with the conditions under which the work is to be carried out. The Commonwealth will not be responsible for errors, omissions, and/or charges for extra work arising from the Contractors or Subcontractors failure to familiarize themselves with the contract documents, that he is familiar with the conditions and requirements of both where they require, in any part of the work a given result to be produced, that the contract documents are adequate and he will produce the required results.

1-04 EXAMINATION OF SITE AND DOCUMENTS

- A. Contractor must be licensed to install **Alarm Systems** inn compliance with State and local regulations.
- B. The Contractor shall submit the name and resume of the proposed superintendent to DMH Project Manager for approval.

1-05 CONTRACT METHOD

- A. Work under this Contract shall be lump sum price, for the scope of work included within the base bid and as described in these Specifications.
- B. Should additional work be required, the procedures specified in the Contract shall apply.

- C. The Massachusetts Standard Labor Wage rates, as included in the Contract exhibits, will be used for base contract work, as well as any change order work.

1-06 SUPERVISION OF THE WORK

- A. The Contractor shall be held directly responsible for the correct installation of all work performed under this Contract. The Contractor must make good repair, without expense to the Commonwealth, of any part of the new work, or existing work to remain, which may become inoperative on account of leaving the work unprotected or unsupervised during construction of the system or which may break or give out in any manner by reason of poor workmanship, defective materials or any lack of space to allow for expansion and contraction of the work during the Contractor's warranty period, from the date of final acceptance of the work by DMH.
- B. The Contractor shall be responsible for initiating, maintaining, and supervising all safety precautions and programs in connection with his direct work.

1-07 CONTRACTOR'S USE OF THE PREMISES

- A. The Contractor can gain access to the premises during the hours specified below. In addition, the Contractor and company personnel will limit themselves to only within the working premises during working hours. If work needs to be scheduled during times other than those listed below, Contractor shall inform the DMH Project Engineer one week prior to work.
 - 1. Deliveries: 7:00 am to 8:30 am and after 1:00 pm.
 - 2. General Access: 8:00 am to 4:00 pm.
- B. Confine operations at the site to areas permitted by:
 - 1. Laws
 - 2. Ordinances
 - 3. Permits
 - 4. Contract Documents
 - 5. DMH Requirements
- C. All on-site workers will be required to wear identifying name badges.
- D. The Contractor shall supervise the use of the Site related to construction and be responsible for correcting any damage identified by DMH to DMH's satisfaction.

1. An existing conditions survey shall be conducted prior to any work being performed with the DMH Project Engineer and the DMH Site Director or their representatives.
- E. All available existing utilities adjacent to the construction site will be available for use during construction unless indicated otherwise. These utilities would include water, sewer, and electricity. Temporary connections to these utilities, all metering, transformers, removal, usage, and their associated costs will be the responsibility of the Contractor.
- F. All apparatus, storage, and the operation of workmen in connection with activities under this Section shall be confined to limits of the Contract. Storage will not be permitted on the property without the approval of the DMH Project Manager.
- G. All parking regulations shall be observed.
- H. All vehicles carrying loose, dry material, demolition refuse, construction debris, etc., shall be covered by tarpaulins to prevent blowing away or spillage of contents. All spillage of whatever nature shall be promptly taken up and removed.

1-08 COORDINATION

- A. The Contractor shall be responsible for the proper fitting of all the work and for the coordination of the operations of all trades, subcontractors or material and men engaged upon the work. The Contractor shall do, or cause his agents to do, all cutting, fitting, adjusting, and repair necessary in order to make the several parts of the work come together properly.
 1. Examine Contract Documents in advance of start of construction and identify in writing questions, irregularities or interference to the DMH Project Manager in writing. Failure to identify and address such issues in advance becomes the sole responsibility of the Contractor.
- B. Execute the work in an orderly and careful manner with due regard to the occupants of the facility, the public, the employees, and the normal function of the facility.
- C. The work sequence shall follow the planning of the schedule established by the Contractor and as approved by the DMH Project Manager. The work upon the site of the project shall commence promptly and be executed with full simultaneous progress. Work operations which require the interruption of utilities, service, and access shall be scheduled so as to involve minimum disruption and inconvenience, and to be expedited so as

to insure minimum duration of any periods of disruption or inconvenience.

- D. The Contractor shall review the tolerances established in the specifications for each type of work and as established by trade organizations. The Contractor shall coordinate the various trades and resolve any conflicts that may exist between trade tolerances without additional cost to DMH. The Contractor shall provide any chipping, leveling, shoring or surveys to ensure that the various materials align.
- E. The Contractor shall coordinate all work that impacts the fire suppression and alarm system with the Fire Alarm Company including preparation, demolition, modernization, and testing. Costs associated with the Fire Alarm Company that are directly related to this Contract are to be included in the Contract price.
- F. The Contractor shall coordinate all work that impacts the emergency generator system with the Emergency Generator Company including preparation, demolition, modernization, and testing. Costs associated with the Emergency Generator that are directly related to this Contract are to be included in the Contract price.

1-09 REFERENCE STANDARDS

- A. For products specified by association or trade standards, comply with requirements for the standard, except where more rigid requirements are specified or are required by codes. Refer to the specific Specification for specific references.
- B. Where reference is made in the Contractual Documents to Publications and Standards issued by Associations or Societies, the intent shall be understood to specify the current edition of such Publications or Standards (including tentative revision) in effect on the date of the contract advertisement notwithstanding any reference to a particular date.

1-10 PRECONSTRUCTION CONFERENCE

- A. In accordance with Article V of the CONTRACT AND GENERAL CONDITIONS, a pre-construction conference to review the work will be conducted by the DMH Project Engineer.
- B. Representatives of the following shall be required to attend this conference:
 - 1. Vertex
 - 2. DMH Project Engineer
 - 3. DMH Site Director
 - 4. Contractor

5. All Subcontractors

- C. The Contractor shall have a responsible representative at the pre-construction conference to be called by the DMH Project Manager following the award of the Contract, as well as representatives of field or office forces and major subcontractors. All such representatives shall have authority to act for their respective firms. The pre-construction conference is to be held within five days of Notice to Proceed, or as otherwise determined by DMH.

1-11 WORK BY DMH

- A. DMH will provide Site Access
- B. DMH will designate parking and staging areas.
- C. DMH will designate areas for the locations for loading and unloading the majority of materials to and from the building.
- D. Sanitary facilities may be available at the Site depending upon the status of proposed renovations to existing bathrooms within the building and will be designated by the DMH Facility Manager. The Contractor is expected to maintain a clean and sanitary condition in available restrooms. If the existing bathrooms are under construction, then the contractor may need to supply on site porta potty for workers.
- E. Stairs and passenger elevator may be used for personnel, removing minimal debris and delivering minimal materials.

1-12 SUBCONTRACTORS

- A. After selection, the successful Bidder shall submit a list of subcontractors proposed for the performance of the Work to DMH for approval. The list shall include the name, address, contact person, and MA tax identification number for each subcontractor.

1-13 SECURITY REQUIREMENTS

- A. The Contractor shall familiarize himself with DMH's security requirements and shall always abide by and conform to such established regulations. The Contractor shall submit a list of personnel who will be responsible for the rehabilitation work and the maintenance service. List shall be kept current by Contractor.
- B. Criminal Offender Record Information Check. All on-site employees and/or prospective employees of Contractor and Subcontractors working on this project are subject to a CORI (Criminal Offender Record

Information) check pursuant to Chapter 6 of the Massachusetts General Laws. All on-site personnel must meet this requirement before being allowed on site.

- C. Proper identification must be worn at all times.

1-14 SAFETY REQUIREMENTS

- A. The Contractor shall be responsible for all means and methods as they relate to safety and shall comply with all applicable local, state, and federal requirements that are safety related. All Contractor and subcontractor employees shall be instructed daily to be mindful of the fulltime requirements to maintain a safe environment for the facility occupants including staff, visitors, clients, and the occurrence of the general public on or near the Site.
- B. OSHA Safety and Health Course Documentation Records: Chapter 306 of the Massachusetts Acts of 2004 requires that everyone employed at the jobsite must complete a minimum 10-hour long course in construction safety and health approved by the U.S. Occupational Safety and Health Administration (OSHA) prior to working at the jobsite. Compliance is required for the Contractor's and subcontractors' on-site employees at all levels. This requirement does not apply to home-office employees visiting the Site or to suppliers' employees who are making deliveries.
- C. Documentation records shall be initially complied by the Contractor and subcontractors as part of certified payrolls, and the Contractor shall create and maintain a copy of the documentation on-site at all times.
- D. All accident reports are to be transmitted to the DMH Project Manager within 24 hours of occurrences.

1-15 SPECIAL REQUIREMENTS

- A. The Contractor shall take precautions to prevent the spread of dust and debris, particularly where such materials may shift inside the Building. The Contractor shall provide labor and materials to construct, maintain, and remove necessary temporary enclosures to prevent dust or debris in the construction area from entering the remainder of the Building.
- B. Work shall be conducted in a manner to afford maximum protection of building, facilities, employees and the public and to prevent unreasonable delay or interference with normal functioning of the building.
- C. The Contractor shall meet with the MHC's Director of Environmental Health & Safety and Infection Control Coordinator to develop a Pre-Construction Infection Control Risk Assessment ("ICRA") prior to the

commencement of any construction. The ICRA will include, but not be limited to such topics as: Air Quality, Infection Control, Noise & Vibration, Debris Removal, Utilities, Emergency Procedures, and Interim Life Safety Measures. Once approved, the Contractor will be required to comply with the terms of the ICRA throughout the project. The MHC shall have the authority to enforce the terms of the ICRA, if applicable.

- D. All Contractor's employees who will be working inside the Allen Building will be required to attend an orientation, which will be provided by the facilities' Safety Officer, prior to working in the Building. The orientation will include, but not be limited to such topics as: Patient Security, Safety, Smoking, Fire Safety, Debris Removal, Infection Control, and Hazard Communication.

1-16 APPLICATIONS FOR PAYMENT

- A. Each Application for Payment shall be consistent with previous applications and payments as certified by Vertex and paid for by Owner.
1. Submit a separate Application for Payment for each project.
 2. Initial Application for Payment, Application for Payment at time of Substantial Completion, and final Application for Payment involve additional requirements.
 3. Each Application shall include the following:
 - a. Contractor's invoice on company's letterhead.
 - b. Updated Contractor's construction schedule showing current progress.
 - c. Updated Subcontractor list and contract values.
 - d. Certified payroll records.
 - e. Updated submittal log and schedule.
 - f. Other submittals as requested by Owner or Vertex.
- B. Initial Application for Payment: Administrative actions and submittals that must precede and be approved prior to with submittal of first Application for Payment include the following:
1. List of subcontractors.
 2. Schedule of Values, which meets the requirements of the Specifications.
 3. Contractor's Construction Schedule (preliminary if not final), which meets the requirements of the Specifications.
 4. Submittals Schedule (preliminary if not final), which meets the requirements of the Specifications.
 5. List of Contractor's staff assignments and OSHA Cards.
 6. CORI list of approved screened personnel with Owner's Project Engineer.
 7. Superintendent's resume.

8. Copies of building permits.
 9. Copies of authorizations and licenses from authorities having jurisdiction for performance of the Work.
 10. Preliminary list of contractors and subcontractors, with contract dollar amounts and list of scope of work included with contract.
 11. Other submittals deemed necessary by Owner or Vertex.
- C. Application for Payment at Substantial Completion: After issuing the Certificate of Substantial Completion, submit an Application for Payment showing 100 percent completion for portion of the Work claimed as substantially complete, minus portions of the work that are incomplete.
1. Include documentation supporting claim that the Work is substantially complete and a statement showing an accounting of changes to the Contract Sum.
- D. Final Payment Application: Submit final Application for Payment with releases and supporting documentation not previously submitted and accepted, including, but not limited, to the following:
1. Evidence of completion of Project closeout requirements.
 - a. Certificate of Substantial Completion -E-1
 - b. Certificate of Final Inspection, Release and Acceptance - E-2
 2. Submittal binder with product data and warranties.
 3. The contractor shall submit a sworn and notarized affidavit with the final request for payment, stating that all payrolls, bills for materials and equipment, and other indebtedness connected with the work for which the owner might be responsible has been paid or otherwise satisfied.

****** END OF SECTION ******

SECTION 013300 SUBMITTALS

PART 1 – GENERAL

1-01 PROVISIONS INCLUDED

- A. Attention is directed to the CONTRACT and GENERAL CONDITIONS and all Sections within DIVISION 1 – GENERAL REQUIREMENTS which are hereby made a part of this Section of the specification.

1-02 REQUIREMENTS

- A. Shop drawings, product data, samples and schedules of values.

1-03 SHOP DRAWINGS, PRODUCT DATA AND SAMPLES

- A. General:

Review and submit to the Project Engineer, shop drawings, product data and samples required by specification Section.

- B. Shop Drawings:

- 1. Original drawings shall be prepared by General Contractor, Subcontractor, supplier or distributor, which illustrates some portion of the work showing the fabrication, layout, setting or erection details.
 - a. Shop drawings shall be prepared by a qualified detailer.
 - b. Details shall be identified by reference to sheet and detail number shown on contract drawings.
 - c. Maximum sheet size shall be 30 inch by 42 inch.
 - d. Reproductions for submittals shall be reproducible transparencies with the required number of opaque prints specified herein.

- C. Project Data:

- 1. Manufacturer's standard schematic drawings:
 - a. Modify drawings to delete information which is not applicable to project.
 - b. Supplement standard information to provide additional information applicable to project.

2. Manufacturer's catalog sheets, brochures, diagrams, schedules, performance charts, illustrations and other standard descriptive data:
 - a. Clearly mark each copy to identify pertinent materials, products or models.
 - b. Show dimensions and clearances required.
 - c. Show performance characteristics and capacities.
 - d. Show wiring diagrams and controls.
- D. Samples: Physical examples to illustrate materials, equipment or workmanship, and to establish standards by which completed work is judged.
 1. Office Samples: Of sufficient size and quantity to clearly illustrate:
 - a. Functional characteristics of product or materials, with integrity related parts and attachment devices.
 - b. Full range of color samples.
 - c. After review, approved samples may be incorporated into the project construction if not retained for comparison.
- E. General Contractors Responsibilities:
 1. Coordinate each submittal with requirements of work and contract documents.
 2. The General Contractors responsibility for errors and omissions in submittals is not relieved by Project Engineer's review of submittals.
 3. Notify the Project Engineer in writing at time of submission, of deviations in submittals from requirements of contract documents or previous submissions.
 4. Work that requires submittals shall not commence unless submittals have Project Engineer's stamp and initials or signature indicating review and approval.
 5. After Project Engineer's review, distribute required copies.
- F. Submission Requirements:
 1. Make submittals promptly and in such sequence as to cause no delay in the work.
 2. Submit one (1) Portable Document Format (PDF) file of shop drawings, and number of hard copies of product data which contractor requires for distribution, plus two (2) hard copies which will be retained by the Project Engineer.
 3. Submit number of samples specified in each specification Section.
 4. Forward submittals with transmittal letter.

5. Submittals shall include:
 - a. Date and revision date.
 - b. Project title.
 - c. The names of:
 1. General Contractor
 2. Subcontractor
 3. Supplier
 4. Manufacturer
 - d. Identification of product or material.
 - e. Relation to adjacent structure of materials.
 - f. Field dimensions, clearly defined as such.
 - g. Specification Section number.
 - h. Applicable standards, such as ASTM number.
 - i. A blank space 5 inches by 4 inch, for the Engineer's stamp.
 - j. Identification of deviations from contract document.
 - k. General Contractors stamp, initialized or signed, certifying review and approval of submittals.
- G. Resubmission Requirements:
 1. Shop Drawings:
 - a. Drawings, data or samples shall be designated approved, approved as noted, revise and resubmit or rejected.
 - b. Revise drawings as required and resubmit as specified for previous submittal.
 2. Product Data and Samples: Submit new data and samples as required from previous submittals.
- H. Distribution of Submittals after Review:
 1. Distribute copies of shop drawings and project data which display Project Engineer's stamp to appropriate Subcontractors.

1-04 SCHEDULE OF VALUES

- A. Prior to the first request for payment, the General Contractor shall submit to the Project Engineer a Schedule of Values of the various portions of the work in sufficient detail to reflect various major components of each trade, including quantities when requested, aggregating the total contract sum, and divided so as to facilitate payments for work under each Section. Each item in the Schedule of Values shall include its proper share of overhead and profit. This schedule shall be used only as a basis for the contractor's request for payment.

1-05 SUBCONTRACT LIST

- A. Prepare a written summary identifying individuals or firms proposed for each portion of the Work, including those who are to furnish products or

equipment fabricated to a special design. Include the following information in tabular form:

1. Name, address, and telephone number of entity performing subcontract or supplying products.
2. Number and title of related Specification Section(s) covered by subcontract.
3. Drawing number and detail references, as appropriate, covered by subcontract.
4. Number of Copies: One (1) PDF copy.
 - a. Mark up and retain one returned copy as a Project Record Document.

1-06 VERTEX ACTION

- A. General: Vertex will not review submittals that do not bear Contractor's approval stamp and will return them without action.
- B. Action Submittals: Vertex will review each submittal, make marks to indicate corrections or modifications required, and return it. Vertex will stamp each submittal with an action stamp and will mark stamp appropriately to indicate action taken, as follows:
 1. “REVIEWED”: The portion of Work covered by the submittal may proceed provided it complies with the Contract Documents.
 2. “REVIEWED WITH NOTATIONS”: The portion of Work covered by the submittal may proceed provided it complies with notations or corrections on the submittal, and with the Contract Documents.
 3. “REVISE AND RESUBMIT” or “DISAPPROVED”: Revise or prepare a new submittal in accordance with notations; resubmit. Do not proceed with that portion of the Work covered by the submittal.
- C. Informational Submittals: Vertex will review each submittal and will not return it, or will return it if it does not comply with requirements. Vertex will forward each submittal to appropriate party.
- D. Partial submittals are not acceptable, will be considered nonresponsive, and will be returned without review, as “DISAPPROVED.”
- E. Submittals not required by the Contract Documents may not be reviewed and may be discarded.

****** END OF SECTION ******

**SECTION 016000
PRODUCT REQUIREMENTS**

PART 1 – GENERAL

1-01 GENERAL PROVISIONS

Attention is directed to the CONTRACT and GENERAL CONDITIONS and all Sections within DIVISION 1 – GENERAL REQUIREMENTS which are hereby made a part of this Section of the Specifications.

1-02 PRODUCTS

- A. Products include material, equipment and systems.
- B. Comply with Specifications and referenced standards as minimum requirements.
- C. Components required to be supplied in quantity within a specification section shall be the same and shall be interchangeable.
- D. Do not use materials and equipment removed from existing structures, except as specifically required, or allowed, by the contract documents.

1-03 WORKMANSHIP

- A. Comply with industry standards except when more restrictive tolerances or specified requirements indicate more rigid standards or more precise workmanship.
- B. Perform work by persons qualified to produce workmanship of specified quality.
- C. Secure products in place with positive anchorage devices designed and sized to withstand stresses, vibration and racking.

1-04 MANUFACTURER'S INSTRUCTIONS

- A. When work is specified to comply with manufacturer's instructions, submit copies as specified in Section 013300, SUBMITTALS.
- B. Perform work in accordance with details of instructions and specified requirements.

1-05 TRANSPORTATION AND HANDLING

- A. Refer to CONTRACT and GENERAL CONDITIONS and Specifications Sections for requirements pertaining to transportation and handling of materials and equipment.
- B. Transport products by methods to avoid product damage; deliver in undamaged condition in manufacturer's unopened containers or packaging, dry.
- C. Provide equipment and personnel to handle products by methods to prevent soiling or damage.
- D. Promptly inspect shipments to assure that products comply with requirements, that quantities are correct, and products are undamaged.

1-06 STORAGE AND PROTECTION

- A. Refer to CONTRACT and GENERAL CONDITIONS and Specifications Sections for requirements pertaining to storage and protection of materials and equipment.
- B. Provide Steel Storage Container to house seventy-four (74) anti-barricade door systems provided by Owner, and coordinate delivery on the site with supplier.
- C. Store products in accordance with manufacturer's instructions, with seals and labels intact and legible. Store sensitive products in weathertight enclosures; maintain within temperature and humidity ranges required by manufacturer's instructions.
- D. For exterior storage of fabricated products, place on sloped supports above ground. Cover products subject to deterioration with impervious sheet covering; provide ventilation to avoid condensation.
- E. Store loose granular materials on solid surfaces in a well-drained area; prevent mixing with foreign matter.
- F. Arrange storage to provide access for inspection. Periodically inspect to assure that products are undamaged and are maintained under required conditions.

**** END OF SECTION ****

**SECTION 017000
CLOSEOUT PROCEDURES**

PART 1 – GENERAL

1-01 GENERAL PROVISIONS

- A. Attention is directed to the CONTRACT and GENERAL CONDITIONS and all Sections within DIVISION 1 – GENERAL REQUIREMENTS which are hereby made a part of this Section of the Specifications.

1-02 SUMMARY

- A. This Section includes administrative and procedural requirements for contract closeout, including, but not limited to, the following:
1. Inspection procedures.
 2. Warranties.
 3. Final cleaning.
- B. Related Sections include the following:
1. Division 01 Section "Summary" for overall Project schedule.
 2. Division 01 Section "Payment Procedures" for requirements for Applications for Payment for Substantial and Final Completion.
 3. Division 01 Section "Execution" for progress cleaning of Project site.
 4. Division 01 Section "Project Record Documents" for submitting Record Drawings, Record Specifications, and Record Product Data.
 5. Division 01 Section "Operation and Maintenance Data" for operation and maintenance manual requirements.
 6. Division 01 Section "Demonstration and Training" for requirements for instructing Owner's personnel.
 7. Divisions 02 through 33 Sections for specific closeout and special cleaning requirements for the Work in those Sections.

1-03 SUBSTANTIAL COMPLETION

- A. For purposes of this Section, Substantial Completion refers to Substantial Completion of each Phase. In the event of any question or dispute as to the date of Substantial Completion, such question or dispute shall be determined by Vertex in its sole discretion, and neither Vertex nor the Owner shall have any liability to the Contractor arising out of such determination made by Vertex in good faith.

B. Preliminary Procedures: Before requesting inspection for determining date of Substantial Completion, complete the following. List items below that are incomplete in request.

1. Prepare a list of items to be completed and corrected (punch list), the value of items on the list, and reasons why the Work is not complete.
2. Advise Owner of pending insurance changeover requirements.
3. Submit specific warranties, workmanship bonds, maintenance service agreements, final certifications, and similar documents.
4. Prepare and submit Project Record Documents, operation and maintenance manuals, and similar final record information.
5. Deliver tools, spare parts, extra materials, and similar items to location designated by Owner. Label with manufacturer's name and model number where applicable.
6. Make final changeover of permanent locks and deliver keys to Owner. Advise Owner's personnel of changeover in security provisions.
7. Terminate and remove temporary facilities from Project site, along with mockups, construction tools, and similar elements.
8. Complete final cleaning requirements, including touchup painting.
9. Touch up and otherwise repair and restore marred exposed finishes to eliminate visual defects.

C. Date of Substantial Completion: The Date of Substantial Completion of the Work, or any designated portion thereof, is the date certified by Vertex when the requirements of the Contract Documents have been satisfied. Substantial Completion of the Work shall not be deemed to be achieved until:

1. The Owner can occupy or utilize the Work, or designated portion thereof, for the use for which it is intended; and
2. only minor items of Work remain incomplete, which minor items of Work may be completed without interference with the Owner's intended use of the Work; and
3. the minor items of Work remaining incomplete do not exceed one percent (1%) of the Contract Sum; and
4. all certificates of inspection, testing and approval, including certificates of occupancy and operating permits for elevators and any mechanical apparatus, which may be required by law to permit full use and occupancy of the completed Work by the Owner, have been actually obtained by the Contractor; and
5. all operating and maintenance manuals, warranties and guarantees, parts lists, repair source lists and samples, and all other similar documents or materials required to be delivered to the Owner

- under the Contract Documents have been delivered to, and approved by, the Architect; and
6. the Contractor has complied with all other obligations under the Contract Documents

- D. Inspection: Submit a written request for inspection for Substantial Completion. On receipt of request, Vertex will either proceed with inspection or notify Contractor of unfulfilled requirements. Vertex will prepare the Certificate of Substantial Completion after inspection or will notify Contractor of items, either on Contractor's list or additional items identified by Vertex, that must be completed or corrected before certificate will be issued.
 1. Vertex will provide one inspection and one reinspection.
 2. Reinspection: Request reinspection when the Work identified in previous inspections as incomplete is completed or corrected.
 3. Results of completed inspection will form the basis of requirements for Final Completion.

1-04 FINAL COMPLETION

- A. Preliminary Procedures: Before requesting final inspection for determining date of Final Completion, complete the following:
 1. Submit certified copy of Vertex's Substantial Completion inspection list of items to be completed or corrected (punch list), endorsed and dated by Vertex. The certified copy of the list shall state that each item has been completed or otherwise resolved for acceptance.
 2. Submit evidence of final, continuing insurance coverage complying with insurance requirements.
 3. Submit lien waivers and/or certificate of payment received, as required by Owner, from all subcontractors.
 4. Instruct Owner's personnel in operation, adjustment, and maintenance of products, equipment, and systems.
- B. Inspection: Submit a written request for final inspection for acceptance. On receipt of request, Vertex will either proceed with inspection or notify Contractor of unfulfilled requirements. Vertex will prepare a final Certificate for Payment after inspection or will notify Contractor of construction that must be completed or corrected before certificate will be issued.
 1. Reinspection: Request reinspection when the Work identified in previous inspections as incomplete is completed or corrected.

1-05 LIST OF INCOMPLETE ITEMS (PUNCH LIST)

- A. Preparation: Submit a list including name and identification of each space and area affected by construction operations for incomplete items and items needing correction including, if necessary, areas disturbed by Contractor that are outside the limits of construction.
 - 1. Organize list of spaces in sequential order.
 - 2. Organize items applying to each space by major element, including categories for ceiling, individual walls, floors, equipment, and building systems.

1-06 WARRANTIES

- A. Submittal Time: Submit written warranties on request of Vertex for designated portions of the Work where commencement of warranties other than date of Substantial Completion is indicated.
- B. Organize warranty documents into an orderly sequence based on the table of contents of the Project Manual.
 - 1. Bind warranties and bonds in heavy-duty, 3-ring, vinyl-covered, loose-leaf binders, thickness as necessary to accommodate contents, and sized to receive 8-1/2-by-11-inch paper.
 - 2. Provide heavy paper dividers with plastic-covered tabs for each separate warranty. Mark tab to identify the product or installation. Provide a typed description of the product or installation, including the name of the product and the name, address, and telephone number of Installer.
 - 3. Identify each binder on the front and spine with the typed or printed title "WARRANTIES," Project name, and name of Contractor.

1-07 FINAL CLEANING

- A. Unless otherwise specified under the various Sections of the Specifications, the General Contractor shall perform final cleaning operations as herein specified prior to final inspection.
- B. Maintain project site free from accumulations of waste, debris, and rubbish caused by operation. At completion of work, remove waste materials, rubbish, caused by operation. At completion of work, remove waste materials, rubbish, tools, equipment, machinery and surplus materials, and clean all sight-exposed surfaces; leave project clean and ready for occupancy.

- C. Cleaning shall include all surfaces, interior and exterior in which the General Contractor has had access whether existing or new.
- D. Refer to Section of the Specifications for cleaning or specific products or work.
- E. Use only those materials which will not create hazards to health or property, and which will not damage surfaces.
- F. Use only those cleaning materials and methods that are recommended by the manufacturer of surface material to be cleaned.
- G. Employ experienced workmen or professional cleaners for final cleaning operations.
- H. Remove grease, mastic, adhesives, dust, dirt, stains, labels, fingerprints, and other foreign materials from sight-exposed interior and exterior surfaces.
- I. Wash and polish mirrors.
- J. Repair, patch and touch up marred surfaces to specified finish, to match adjacent surfaces.
- K. Polish glossy surfaces to a clear shine.
- L. Prior to final completion, or User Agency Use and Occupancy, the General Contractor shall conduct an inspection of sight-exposed interior and exterior surfaces, and all work areas, to verify that the entire work is clean.

1-09 RECORD DRAWINGS

- A. Record Drawings shall consist of **all** the contract drawings.
- B. The General Contractor and all Subcontractors shall be required to maintain one set of Record Drawings, as the work relates to their Sections of the Specifications, at the site.

****** END OF SECTION ******

SECTION 283170
INTERIOR FIRE ALARM SYSTEM, ADDRESSABLE

PART 1 – GENERAL

1-01 REFERENCES

D. The publications listed below form a part of this specification to the extent referenced. The publications are referred to within the text by the basic designation only.

1. FM GLOBAL (FM)
 - a. FM APP GUIDE
(updated on-line) Approval Guide <http://www.approvalguide.com/>
2. INSTITUTE OF ELECTRICAL AND ELECTRONICS ENGINEERS (IEEE)
 - a. IEEE C62.41.1
(2002; R 2008) Guide on the Surges Environment in Low-Voltage (1000 V and Less) AC Power Circuits
 - b. IEEE C62.41.2
(2002) Recommended Practice on Characterization of Surges in Low-Voltage (1000 V and Less) AC Power Circuits
 - c. NATIONAL FIRE PROTECTION ASSOCIATION (NFPA)
NFPA 70
(2020; ERTA 20-1 2020; ERTA 20-2 2020; ERTA 20-3 2020; TIA 20-1; TIA 20-2; TIA 20-3; TIA 20-4; TIA 20-5; TIA 20-6; TIA 20-7; TIA 20-8; TIA 20-9; TIA 20-10; TIA 20-11; TIA 20-12; TIA 20-13; TIA 20-14; TIA 20-15; TIA 20-16; ERTA 20-4 2022)
National Electrical Code
 - d. NFPA 72
(2016) National Fire Alarm and Signaling Code
 - e. NFPA 90A
(2021) Standard for the Installation of Air Conditioning and Ventilating Systems
 - f. NFPA 170
(2017) Standard for Fire Safety and Emergency Symbols
3. UNDERWRITERS LABORATORIES (UL)

- a. UL 268
(2016; Reprint Nov 2021) UL Standard for Safety Smoke Detectors for Fire Alarm Systems
- b. UL 268A
(2008; Reprint Oct 2014) Smoke Detectors for Duct Application
- c. UL 464
(2016; Reprint Sep 2017) UL Standard for Safety Audible Signaling Devices for Fire Alarm and Signaling Systems, Including Accessories
- d. UL 497A
(2001; Bul. 2019) UL Standard for Safety Secondary Protectors for Communications Circuits
- e. UL 497B
(2004; Reprint Feb 2022) UL Standard for Safety Protectors for Data Communications and Fire Alarm Circuits
- f. UL 521
(1999; Reprint Mar 2021) UL Standard for Safety Heat Detectors for Fire Protective Signaling Systems
- g. UL 864
(2014; Reprint May 2020) UL Standard for Safety Control Units and Accessories for Fire Alarm Systems
- h. UL 1283
(2017) UL Standard for Safety Electromagnetic Interference Filters
- i. UL 1449
(2021) UL Standard for Safety Surge Protective Devices
- j. UL 1638
(2016; Reprint Sep 2017) UL Standard for Safety Visible Signaling Devices for Fire Alarm and Signaling Systems, Including Accessories
- k. UL 1971
(2002; Reprint Oct 2008) Signaling Devices for the Hearing Impaired
- l. UL 2034

(2017; Reprint Apr 2022) UL Standard for Safety Single and Multiple Station Carbon Monoxide Alarms

m. UL 2075

(2013; Bul. 2019) UL Standard for Safety Gas and Vapor Detectors and Sensors

n. UL Fire Prot Dir

(2012) Fire Protection Equipment Directory

1-02 SUMMARY

A. Scope

1. This work includes designing and providing a new, complete, fire alarm systems as described herein and on the contract drawings. Include system wiring, raceways, pull boxes, terminal cabinets, outlet and mounting boxes, control equipment, initiating devices, notification appliances, supervising station fire alarm transmitters, and other accessories and miscellaneous items required for a complete operational system even though each item is not specifically mentioned or described. Provide systems complete and ready for operation.
2. Provide equipment, materials, installation, workmanship, inspection, and testing in strict accordance with NFPA 72, except as modified herein.
3. The fire alarm system must be independent of the building security, building management, and energy/utility monitoring systems other than for control functions.
4. The fire alarm equipment manufacturer shall be Silent Knight or an approved equal.

1-03 DEFINITIONS

Wherever mentioned in this specification or on the drawings, the equipment, devices, and functions must be defined as follows:

- A. Interface Device
An addressable device that interconnects hard wired systems or devices to an analog/addressable system.
- B. Fire Alarm Control Unit (FACU)
A master control unit having the features of a fire alarm control unit (FACU).

- C. Remote Fire Alarm Control Unit
A control unit, physically remote from the fire alarm control unit, that receives inputs from automatic and manual fire alarm devices; may supply power to detection devices and interface devices; may provide transfer of power to the notification appliances; may provide transfer of condition to relays or devices connected to the control unit; and reports to and receives signals from the fire alarm and mass notification control unit.
- D. Terminal Cabinet
A steel cabinet with locking, hinge-mounted door where terminal strips are securely mounted inside the cabinet.
- E. Control Module and Relay Module
Terms utilized to describe emergency control function interface devices as defined by NFPA 72.

1-04 SUBMITTALS

Contractor shall submit shop drawings, calculations, and product submittals to Vertex for review before any construction activities begin.

1-05 SYSTEM OPERATION

Fire alarm system components requiring power, except for the FACU(s) power supply, must operate on 24 volts DC unless noted otherwise in this section.

The interior fire alarm system must be a complete, supervised, noncoded, addressable fire alarm system conforming to NFPA 72, and UL 864. Systems meeting UL 2017 only are not acceptable. The system must be activated into the alarm mode by actuation of an alarm initiating device. The system must remain in the alarm mode until the initiating device is reset and the control unit is reset and restored to normal.

- A. Alarm Initiating Devices and Notification Appliances (Visual, Audible)
 - 1. Connect alarm initiating devices to initiating device circuits (IDC) Class "B", or to signaling line circuits (SLC) Class "B" and installed in accordance with NFPA 72.
 - 2. Connect notification appliances to notification appliance circuits (NAC) Class "B".
- B. Functions and Operating Features
The system must provide the following functions and operating features:
 - 1. Power, annunciation, supervision, and control for the system.
Addressable systems must be microcomputer (microprocessor or

microcontroller) based with a minimum word size of eight bits with sufficient memory to perform as specified.

2. Visual alarm notification appliances must be synchronized as required by NFPA 72.
3. Electrical supervision of the primary power (AC) supply, presence of the battery, battery voltage, and placement of system modules within the control unit.
4. An audible and visual trouble signal to activate upon a single break or open condition, or ground fault. The trouble signal must also operate upon loss of primary power (AC) supply, absence of a battery supply, low battery voltage, or removal of alarm or supervisory control unit modules. After the system returns to normal operating conditions, the trouble signal must again sound until the trouble is acknowledged. A smoke detector in the process of being verified for the actual presence of smoke must not initiate a trouble condition.
5. A trouble signal silence feature that must silence the audible trouble signal, without affecting the visual indicator.
6. Program capability via switches in a locked portion of the FACU to bypass the automatic notification appliance circuits, fire reporting system features. Operation of this programmed action must indicate on the FACU display as a supervisory or trouble condition.
7. Alarm functions must override trouble or supervisory functions. Supervisory functions must override trouble functions.
8. The system must be capable of being programmed from the control unit keyboard. Programmed information must be stored in non-volatile memory.
9. The system must be capable of operating, supervising, and/or monitoring non-addressable alarm and supervisory devices.
10. There must be no limit, other than maximum system capacity, as to the number of addressable devices that may be in alarm simultaneously.
11. Where the fire alarm system is responsible for initiating an action in another emergency control device or system, the addressable fire alarm relay must be located in the vicinity of the emergency control device.
12. An alarm signal must automatically initiate the following functions:
 - a. Transmission of an alarm signal to a remote supervising station.
 - b. Visual indication of the device operated on the FACU.

- c. Actuation of alarm notification appliances.
 - d. Recording of the event electronically in the history log of the FACU.
13. A supervisory signal must automatically initiate the following functions:
- a. Visual indication of the device operated on the FACU.
 - b. Transmission of a supervisory signal to a remote supervising station.
 - c. Operation of a duct smoke detector must shut down the appropriate air handler in accordance with NFPA 90A in addition to other requirements of this paragraph and as allowed by NFPA 72.
 - d. Recording of the event electronically in the history log of the FACU.
14. A trouble condition must automatically initiate the following functions:
- a. Visual indication of the device operated on the FACU.
 - b. Transmission of a trouble signal to a remote supervising station.
 - c. Recording of the event electronically in the history log of the FACU.
15. Activation of a carbon monoxide alarm initiating device must automatically initiate the following functions:
- a. Visual indication of the device operated on the FACU.
 - b. Transmission of a carbon monoxide alarm signal to a remote supervising station.
 - c. Recording of the event electronically in the history log of the FACU.
16. System control equipment must be programmed to provide a 60-minute to 180-minute delay in transmission of trouble signals resulting from primary power failure.

1-06 EXISTING EQUIPMENT

The existing fire alarm system and all associated equipment and devices are to be demolished. Existing wiring and conduit to be removed entirely.

1-07 QUALITY ASSURANCE

Submittal Documents – upon completion of the project, the installing contractor shall provide the following:

- A. Operation and Maintenance (O&M) Instructions
Three (3) copies of the Operation and Maintenance Instructions. The O&M Instructions must be prepared in a single volume or in multiple volumes, with each volume indexed, and may be submitted as a Technical Data Package. Manuals must be approved prior to training. The Interior Fire Alarm System Operation and Maintenance Instructions must include the following:
 - 1. Operating manual outlining step-by-step procedures required for system startup, operation, and shutdown. The manual must include the manufacturer's name, model number, service manual, parts list, and preliminary equipment list complete with description of equipment and their basic operating features.
 - 2. Maintenance manual listing routine maintenance procedures, possible breakdowns and repairs, and troubleshooting guide. The manuals must include conduit layout, equipment layout and simplified wiring, and control diagrams of the system as installed.
 - 3. Complete procedures for system revision and expansion, detailing both equipment and software requirements.
 - 4. Software submitted for this project.
 - 5. Printouts of configuration settings for all devices.
 - 6. Routine maintenance checklist. The routine maintenance checklist must be arranged in a columnar format. The first column must list all installed devices, the second column must state the maintenance activity or state no maintenance required, the third column must state the frequency of the maintenance activity, and the fourth column provided for additional comments or reference.
 - 7. A final Equipment List must be submitted with the Operating and Maintenance (O&M) manual.
- B. As-Built Drawings

The drawings must show the system as installed, including deviations from both the project drawings and the approved shop drawings. These drawings must be submitted within two weeks after the final acceptance test of the system. At least one set of the as-built (marked-up) drawings must be provided at the time of, or prior to the final test.

Qualifications

- A. **Supervisor**
A NICET Level III fire alarm technician must supervise the installation of the fire alarm system. A fire alarm technician with a minimum of eight years of experience must supervise the installation of the fire alarm system. The fire alarm technicians supervising the installation of equipment must be factory trained in the installation, adjustment, testing, and operation of the equipment specified herein and on the drawings.
- B. **Technician**
Fire alarm technicians with a minimum of four years of experience must be utilized to install and terminate fire alarm devices, cabinets and control units. The fire alarm technicians installing the equipment must be factory trained in the installation, adjustment, testing, and operation of the equipment specified herein and on the drawings.
- C. **Installer**
Fire alarm installer with a minimum of two (2) years of experience utilized to assist in the installation of fire alarm devices, cabinets and control units. A NICET Level II technician to assist in the installation of fire alarm devices, cabinets and control units. A licensed electrician must be allowed to install wire, cable, conduit and backboxes for the fire alarm system. The fire alarm installer must be factory trained in the installation, adjustment, testing, and operation of the equipment specified herein and on the drawings.
- D. **Test Technician**
Fire alarm technicians with a minimum of eight years of experience and NICET Level III utilized in testing and certification of the installation of the fire alarm devices, cabinets and control units. The fire alarm technicians testing the equipment must be factory trained in the installation, adjustment, testing, and operation of the equipment installed as part of this project.
- E. **Manufacturer**
Components must be of current design and must be in regular and recurrent production at the time of installation. Provide design, materials, and devices for a protected premises fire alarm system, complete, conforming to NFPA 72, except as specified herein.

Regulatory Requirements

Equipment and material must be listed or approved. Listed or approved, as used in this Section, means listed, labeled or approved by a Nationally Recognized Testing Laboratory (NRTL) such as UL Fire Prot Dir or FM APP GUIDE. The omission of these terms under the description of any item of equipment described must not be construed as waiving this requirement. All listings or approvals by testing laboratories must be from an existing ANSI or UL published standard. The recommended practices stated in the manufacturer's literature or documentation must be considered as mandatory requirements.

1-08 DELIVERY, STORAGE, AND HANDLING

Protect equipment delivered and placed in storage from the weather, humidity, and temperature variation, dirt and dust, and other contaminants.

1-09 MAINTENANCE

Spare Parts

Furnish the following spare parts in the manufacturers original unopened containers:

- A. Five (5) complete sets of system keys.
- B. One (1) manual station.
- C. Two (2) of each type of detector installed.
- D. Two (2) of each type of detector base and head installed.
- E. Two (2) of each type of audible and visual alarm device installed.
- F. Two (2) of each type of addressable monitor module installed.
- G. Two (2) of each type of addressable control module installed.

PART 2 – PRODUCTS

2-01 GENERAL PRODUCT REQUIREMENT

All fire alarm equipment must be listed for use under the applicable reference standards.

2-02 MATERIALS AND EQUIPMENT

- A. Standard Products

Provide materials, equipment, and devices that have been tested by a nationally recognized testing laboratory and listed for fire protection service when so required by NFPA 72 or this specification. Select material from one manufacturer, where possible, and not a combination of manufacturers, for any particular classification of materials. Material and equipment must be the standard products of a manufacturer regularly engaged in the manufacture of the products for at least 2 years prior to bid opening.

B. Nameplates

Major components of equipment must have the manufacturer's name, address, type or style, model or serial number, catalog number, date of installation, installing Contractor's name and address, and the contract number provided on a new name plate permanently affixed to the item or equipment. Major components include, but are not limited to, the following:

1. FACU

Nameplates must be etched metal or plastic, permanently attached by screws to control units or adjacent walls.

C. Keys

Keys and locks for equipment, control units and devices must be identical. Master all keys and locks to a single key as required by the Installation Fire Department.

2-03 FIRE ALARM CONTROL UNIT

Provide a complete fire alarm control unit (FACU) fully enclosed in a lockable steel cabinet as specified herein. Operations required for testing or for normal care, maintenance, and use of the system must be performed from the front of the enclosure. If more than a single unit is required at a location to form a complete control unit, the unit cabinets must match exactly. The system must be capable of defining any module as an alarm module and report alarm trouble, loss of polling, or as a supervisory module, and reporting supervisory short, supervisory open or loss of polling such as waterflow switches, valve supervisory switches, independent smoke detection systems, relays for output function actuation.

- A. Each control unit must provide power, supervision, control, and logic for the entire system, utilizing solid state, modular components, internally mounted and arranged for easy access. Each control unit must be suitable for operation on a 120 volt, 60 hertz, normal building power supply. Provide each control unit with supervisory functions for power failure, internal component placement, and operation.

- B. Visual indication of alarm, supervisory, or trouble initiation on the FACU must be by liquid crystal display or similar means with a minimum of 80 characters.

Cabinet

Install control unit components in cabinets large enough to accommodate all components and also to allow ample gutter space for interconnection of control units as well as field wiring. The cabinet must be a sturdy steel housing, complete with back box, hinged steel door with cylinder lock, and surface mounting provisions. The enclosure must be identified by an engraved phenolic resin nameplate. Lettering on the nameplate must say "Fire Alarm control unit" and must not be less than 25 mm 1-inch high. Provide prominent rigid plastic or metal identification plates for lamps, circuits, meters, fuses, and switches.

Silencing Switches

- A. Alarm Silencing Switch
Provide an alarm silencing switch at the FACU that must silence the audible and visual notification appliances. Subsequent activation of initiating devices must cause the notification appliances to re-activate.
- B. Supervisory/Trouble Silencing Switch
Provide supervisory and trouble silencing switch(es) that must silence the audible trouble and supervisory signal(s), but not extinguish the visual indicator. This switch must be overridden upon activation of a subsequent supervisory or trouble condition. Audible trouble indication must resound automatically every 24 hours after the silencing feature has been operated if the supervisory or trouble condition still exists.

Non-Interfering

Power and supervise each circuit such that a signal from one device does not prevent the receipt of signals from any other device. Initiating devices must be manually reset by switch from the FACU after the initiating device or devices have been restored to normal.

Memory

Provide each control unit with non-volatile memory and logic for all functions. The use of long life batteries, capacitors, or other age-dependent devices must not be considered as equal to non-volatile processors, PROMS, or EPROMS.

Field Programmability

Provide control units that are fully field programmable for both input and output of control, initiation, notification, supervisory, and trouble functions. The system program configuration must be menu driven. System changes must be password protected. Any proprietary equipment and proprietary software needed by qualified technicians to implement future changes to the fire alarm system must be provided as part of this contract.

Input/Output Modifications

The FACU must contain features that allow the bypassing of input devices from the system or the modification of system outputs. These control features must consist of a control unit mounted keypad and a keyboard. Any bypass or modification to the system must indicate a trouble condition on the FACU.

Resetting

Provide the necessary controls to prevent the resetting of any alarm, supervisory, or trouble signal while the alarm, supervisory or trouble condition on the system still exists.

History Logging

The control unit must have the ability to store a minimum of 400 events in a log. These events must be stored in a battery-protected memory and must remain in the memory until the memory is downloaded or cleared manually. Resetting of the control unit must not clear the memory.

Manual Access

An operator at the control unit, having a proper access level, must have the capability to manually access the following information for each initiating device.

Primary status.

- A. Device type.
- B. Present average value.
- C. Present sensitivity selected.
- D. Detector range (normal, dirty).

2-04 MANUAL STATIONS

Provide metal or plastic, surface mounted, double-action, addressable manual stations, that are not subject to operation by jarring or vibration. Stations must be equipped with screw terminals for each conductor. Stations that require the replacement of any portion

of the device after activation are not permitted. Stations must be finished in red with molded raised lettering operating instructions of contrasting color. The use of a key must be required to reset the station.

2-05 SMOKE DETECTORS

Spot Type Detectors

Provide addressable photoelectric smoke detectors as follows:

- A. Provide analog/addressable photoelectric smoke detectors utilizing the photoelectric light scattering principle for operation in accordance with UL 268. Smoke detectors must be listed for use with the FACU.
- B. Provide self-restoring type detectors that do not require any readjustment after actuation at the FACU to restore them to normal operation. The detector must have a visual indicator to show actuation.
- C. Vibration must have no effect on the detector's operation. Protect the detection chamber with a fine mesh metallic screen that prevents the entrance of insects or airborne materials. The screen must not inhibit the movement of smoke particles into the chamber.
- D. Provide twist lock bases with screw terminals for each conductor. The detectors must maintain contact with their bases without the use of springs.
- E. The detector address must identify the particular unit, its location within the system, and its sensitivity setting. Detectors must be of the low voltage type rated for use on a 24 VDC system.

2-06 HEAT DETECTORS

Heat Detectors

Heat detectors must be addressable and designed for detection of fire by fixed temperature in accordance with UL 521. The alarm condition must be determined by comparing detector value with the stored values. Detectors located in areas subject to moisture, exterior atmospheric conditions, or hazardous locations as defined by NFPA 70 and as indicated, must be types approved for such locations.

- A. **Fixed Temperature Detectors**
Detectors must be surface mounted in the vertical or horizontal orientation and supported independently of wiring connections. Detectors must be self-restoring. The detectors must have a specific temperature setting of 57.2 degrees C 135 degrees F as shown.

2-07 CARBON MONOXIDE DETECTORS

Analog/addressable carbon monoxide (CO) detectors must be listed to UL 2075 and set to respond to the sensitivity limits of UL 2034. Carbon monoxide detectors must be listed for use with fire alarm control units. Detectors must be surface mounted in the vertical or horizontal orientation and supported independently of wiring connections. Detectors must be self-restoring. For FACU with no listed compatible addressable CO detectors, provide listed 4-wire detectors. Detector must be provided with an LED status indicator.

- A. Where 4-wire CO detectors are necessary, each 4-wire CO detector must be individually monitored via addressable interface modules for alarm and off normal/trouble conditions (including loss of power to the individual detector). Power circuits for 4-wire CO detectors must be dedicated to powering the CO detectors only. Battery powered and 120 VAC powered detectors are prohibited.
- B. Wiring connections must be made by means of screw terminals and detectors must be equipped with trouble relays. Detectors must be able to mount a single-gang electrical box.
- C. A trouble condition at an individual CO detector must not affect any other CO detectors. CO detectors must be powered by the FACU.
- D. Detectors must be provided with a means to test CO gas entry into the CO sensing cell.

2-08 ADDRESSABLE INTERFACE DEVICES

The initiating device being monitored must be configured as a Class "B" initiating device circuits. The module must be listed as compatible with the control unit. The module must provide address setting means compatible with the control unit's SLC supervision and store an internal identifying code. Monitor module must contain an integral LED that flashes each time the monitor module is polled and is visible through the device cover plate. Pull stations with a monitor module in a common backbox are not required to have an LED. Modules must be listed for the environmental conditions in which they will be installed.

2-09 ADDRESSABLE CONTROL MODULES

The control module must be capable of operating as a relay (dry contact form C) for interfacing the control unit with other systems, and to control door holders or initiate elevator fire service. The module must be listed as compatible with the control unit. The indicating device or the external load being controlled must be configured as Class B notification appliance circuits. The system must be capable of supervising, audible, visual and dry contact circuits. The control module must have both an input and output address. The supervision must detect a short on the supervised circuit and must prevent power

from being applied to the circuit. The control model must provide address setting means compatible with the control unit's SLC supervision and store an internal identifying code. The control module must contain an integral LED that flashes each time the control module is polled and is visible through the device cover plate. Control Modules must be listed for the environmental conditions in which they will be installed.

2-10 NOTIFICATION APPLIANCES

- A. Audible Notification Appliances
Audible appliances must conform to the applicable requirements of UL 464. Appliances must be connected into notification appliance circuits. Surface mounted audible appliances must be painted red. Recessed audible appliances must be installed with a grill that is painted red.
- B. Horns
Horns must be surface-mounted, with the matching mounting backbox surface mounted vibrating type suitable for use in an electrically supervised circuit. Horns must produce a sound rating of at least 85 dBA at 10 feet. Horns used in exterior locations must be specifically listed or approved for outdoor use and be provided with metal housing and protective grilles.
- C. Visual Notification Appliances
Visual notification appliances must conform to the applicable requirements of UL 1638, UL 1971. Visual Notification Appliances must have clear high intensity optic lens, xenon flash tubes, or light emitting diode (LED) and be marked "Fire" in letters of contrasting color. The light pattern must be disbursed so that it is visible above and below the strobe and from a 90 degree angle on both sides of the strobe. Strobe flash rate must be 1 flash per second and a minimum of 15 candela based on the UL 1971 test. Strobe must be surface mounted.

2-11 ELECTRIC POWER

- A. Primary Power
Power must be 120 VAC 50 Hz service for the FACU from the AC service to the building in accordance with NFPA 72.

2-12 SECONDARY POWER SUPPLY

Provide for system operation in the event of primary power source failure. Transfer from normal to auxiliary (secondary) power or restoration from auxiliary to normal power must be automatic and must not cause transmission of a false alarm.

- A. Batteries

Provide sealed, maintenance-free, sealed lead acid batteries as the source for emergency power to the FACU. Batteries must contain suspended electrolyte. The battery system must be maintained in a fully charged condition by means of a solid state battery charger. Provide an automatic transfer switch to transfer the load to the batteries in the event of the failure of primary power.

1. Capacity

Battery size must be the following capacity. This capacity applies to every control unit associated with this system, including supplemental notification appliance circuit panels, auxiliary power supply panels, and fire alarm transmitters.

- a. Sufficient capacity to operate the fire alarm system under supervisory and trouble conditions, including audible trouble signal devices for 24 hours and audible and visual signal devices under alarm conditions for an additional 5 minutes.

2. Battery Chargers

Provide a solid state, fully automatic, variable charging rate battery charger. The charger must be capable of providing 120 percent of the connected system load and must maintain the batteries at full charge. In the event the batteries are fully discharged (20.4 Volts dc), the charger must recharge the batteries back to 95 percent of full charge within 48 hours after a single discharge cycle as described in paragraph CAPACITY above. Provide pilot light to indicate when batteries are manually placed on a high rate of charge as part of the unit assembly if a high rate switch is provided.

2-13 SURGE PROTECTIVE DEVICES

Surge protective devices must be provided to suppress all voltage transients which might damage fire alarm control unit components. Systems having circuits located outdoors, communications equipment must be protected against surges induced on any signaling line circuit. Cables and conductors, that serve as communications links, must have surge protection circuits installed at each end. The surge protective device must wire in series to the power supply of the protected equipment with screw terminations. Line voltage surge arrestor must be installed directly adjacent to the power panel where the FACU breaker is located.

- A. Surge protective devices for nominal 120 VAC must be UL 1449 listed with a maximum 500 volt suppression level and have a maximum response time of 5 nanoseconds. The surge protective device must also meet IEEE C62.41.1 and IEEE C62.41.2 category B tests for surge capacity. The surge protective device must feature multi-stage construction and be provided with a long-life indicator lamp (either light

emitting diode or neon) which extinguishes upon failure of protected components. Any unit fusing must be externally accessible.

- B. All surge protective devices (SPD) must be the standard product of a single manufacturer and be equal or better than the following:
1. For 120 VAC nominal line voltage: UL 1449 and UL 1283 listed, series connected 120 VAC, 20A rated, surge protective device in a NEMA 4x enclosure. Minimum 50,000 amp surge current rating with EMI/RFI filtering and a dry contact circuit for remote monitoring of surge protection status.
 2. For 24-volt nominal line voltage: UL 497B listed, series connected low voltage, 24-volt, 5A rated, loop circuit protector, base and replaceable module.
 3. For alarm telephone dialers: UL 497A listed, series connected, 130-volt, 150 mA rated with self-resetting fuse, dialer circuit protector with modular plug and play.

2-14 WIRING

Provide wiring materials under this section as specified herein.

A. Alarm Wiring

IDC and SLC wiring must be solid copper cable in accordance with the manufacturer's requirements. Copper signaling line circuits and initiating device circuit field wiring must be No. 16 AWG size conductors at a minimum. Visual notification appliance circuit conductors, that contain audible alarm appliances, must be copper No. 14 AWG size conductors at a minimum. Wire size must be sufficient to prevent voltage drop problems. Circuits operating at 24 VDC must not operate at less than the listed voltages for the detectors and/or appliances. Power wiring, operating at 120 VAC minimum, must be a minimum No. 12 AWG solid copper having similar insulation. Acceptable power-limited cables are FPLP as appropriate with red colored covering. Nonpower-limited cables must comply with NFPA 70.

2-15 AUTOMATIC FIRE ALARM TRANSMITTERS

Radio Transmitter and Interface Panels

Each radio alarm transmitter must be the manufacturer's recognized commercial product, completely assembled, wired, factory tested, and delivered ready for installation and

operation. Transmitters must be provided in accordance with applicable portions of NFPA 72, Federal Communications Commission (FCC) 47 CFR 90 and Federal Communications Commission (FCC) 47 CFR 15. Transmitter electronics module must be contained within the physical housing as an integral, removable assembly. At the contractors option, and if listed, the transmitter may be housed in the same control unit as the FAC. The transmitter must be narrowband radio, with FCC certification for narrowband operation and meets the requirements of the NTIA (National Telecommunications and Information Administration) Manual of Regulations and Procedures for Federal Frequency Management.

- A. Operation
Operate each transmitter from 120-volt ac power. In the event of 120-volt ac power loss, the transmitter must automatically switch to battery operation. Switchover must be accomplished with no interruption of protective service, and must automatically transmit a trouble message. Upon restoration of ac power, transfer back to normal ac power supply must also be automatic.
- B. Battery Power
Transmitter standby battery capacity must provide sufficient power to operate the transmitter in a normal standby status for a minimum of 24 hours and be capable of transmitting alarms during that period.
- C. Transmitter Housing
Use NEMA Type 1 for housing. The housing must contain a lock that is keyed identical to the fire alarm system for the building. Radio alarm transmitter housing must be factory painted with a suitable priming coat and not less than two coats of a hard, durable weatherproof enamel.
- D. Signals to Be Transmitted to the Receiving Station
The following signals must be sent to the base receiving station:
 - 1. Manual pull stations
 - 2. Smoke detectors
 - 3. Sleeping room smoke detectors
 - 4. Carbon monoxide detectors
 - 5. Heat detectors

PART 3 – EXECUTION

3-01 VERIFYING ACTUAL FIELD CONDITIONS

Before commencing work, examine all adjoining work on which the contractor's work is in any way dependent for perfect workmanship according to the intent of this specification section, and report to the owner's Representative any condition which prevents performance of first-class work. No "waiver of responsibility" for incomplete, inadequate or defective adjoining work will be considered unless notice has been filed before submittal of a proposal.

3-02 INSTALLATION

- A. Fire Alarm Control Unit (FACU)
Locate the FACU where indicated on the drawings. Surface mount the enclosure with the top of the cabinet 6 feet above the finished floor or center the cabinet at 5 feet, whichever is lower. Locate the document storage cabinet adjacent to the FACU.
- B. Manual Stations
Locate manual stations as required by NFPA 72 and as indicated on the drawings. Mount stations so they are located no farther than 5 feet from the exit door they serve, measured horizontally. Manual stations must be mounted at 42 inches measured to the operating handle.
- C. Notification Appliances
 1. Locate notification appliance devices as required by NFPA 72 and where indicated on the drawings. Where more than two visual notification appliances are located in the same room or corridor or field of view, provide synchronized operation. Devices must use screw terminals for all field wiring.
 2. Audible and visual notification appliances mounted on the exterior of the building, within unconditioned spaces, or in the vicinity of showers must be listed weatherproof appliances installed on weatherproof backboxes.
- D. Smoke and Heat Detectors
Locate detectors as indicated on the drawings on a 4-inch mounting box. Install heat detectors not less than 4 inches from a side wall to the near edge. Heat detectors located on the wall must have the top of the detector at least 4 inches below the ceiling, but not more than 12 inches below the ceiling. Smoke detectors are permitted to be on the wall no lower than 12 inches from the ceiling with no minimum distance from the ceiling.
- E. Carbon Monoxide Detectors
Locate detectors as indicated on the drawings on a 4-inch mounting box. Carbon monoxide detectors must be installed separate from smoke and/or heat detectors.

3-03 SYSTEM FIELD WIRING

- A. Wiring within Cabinets, Enclosures, and Boxes
Provide wiring installed in a neat and workmanlike manner and installed parallel with or at right angles to the sides and back of any box, enclosure, or cabinet. Conductors that are terminated, spliced, or otherwise interrupted in any enclosure, cabinet, mounting, or junction box must be connected to screw-type terminal blocks. Mark each terminal in accordance with the wiring diagrams of the system. The use of wire nuts or similar devices is prohibited. Wiring to conform with NFPA 70.

- B. Terminal Cabinets
Provide a terminal cabinet at the base of any circuit riser, on each floor at each riser, and where indicated on the drawings. Terminal size must be appropriate for the size of the wiring to be connected. Conductor terminations must be labeled and a drawing containing conductors, their labels, their circuits, and their interconnection must be permanently mounted in the terminal cabinet. Only screw-type terminals are permitted. Provide an identification label, that displays "FIRE ALARM TERMINAL CABINET" with 2-inch lettering, on the front of the terminal cabinet.

- C. Alarm Wiring
 - 1. Voltages must not be mixed in any junction box, housing or device, except those containing power supplies and control relays.
 - 2. Utilize shielded wiring where recommended by the manufacturer. For shielded wiring, ground the shield at only one point, in or adjacent to the FACU.
 - 3. Pigtail or T-tap connections to signal line circuits, initiating device circuits, supervisory alarm circuits, and notification appliance circuits are prohibited. T-tapping using screw terminal blocks is allowed for Class "B" signaling line circuits.
 - 4. Color coding is required for circuits and must be maintained throughout the circuit. Conductors used for the same functions must be similarly color coded. Conform wiring to NFPA 70.
 - 5. Pull all conductors splice free. The use of wire nuts, crimped connectors, or twisting of conductors is prohibited. Where splices are unavoidable, the location of the junction box or pull box where they occur must be identified on the as-built drawings.

D. Back Boxes and Conduit

Provide all wiring in rigid metal conduit or intermediate metal conduit unless specifically indicated otherwise. Minimum conduit size must be 3/4-inch in diameter.

1. Galvanized rigid steel (GRS) conduit must be utilized where exposed to weather, where subject to physical damage, and where exposed on exterior of buildings. Intermediate metal conduit (IMC) may be used in lieu of GRS as allowed by NFPA 70.
2. Electrical metallic tubing (EMT) is permitted above suspended ceilings or exposed where not subject to physical damage. Do not use EMT underground, encased in concrete, mortar, or grout, in hazardous locations, where exposed to physical damage, outdoors or in fire pump rooms. Use die-cast compression connectors.
3. For rigid metallic conduit (RMC), only threaded type fitting are permitted for wet or damp locations.
4. Flexible metal conduit is permitted for initiating device circuits 6 feet in length or less. Flexible metal conduit is prohibited for notification appliance circuits and signaling line circuits. Use liquid tight flexible metal conduit in damp and wet locations.
5. Schedule 40 (minimum) polyvinyl chloride (PVC) is permitted where conduit is routed underground or underground below floor slabs. Convert non-metallic conduit, other than PVC Schedule 40 or 80, to plastic-coated rigid, or IMC, steel conduit before turning up through floor slab.
6. Exterior wall penetrations must be weathertight. Conduit must be sealed to prevent the infiltration of moisture.

E. Conductor Terminations

Labeling of conductors at terminal blocks in terminal cabinets, FACU, and remote FACU must be provided at each conductor connection. Each conductor or cable must have a shrink-wrap label to provide a unique and specific designation. Each terminal cabinet, FACU, and remote FACU must contain a laminated drawing that indicates each conductor, its label, circuit, and terminal. The laminated drawing must be neat, using 12 point lettering minimum size, and mounted within each cabinet, control unit, or unit so that it does not interfere with the wiring or terminals. Maintain existing color code scheme where connecting to existing equipment.

3-04 DISCONNECTION AND REMOVAL OF EXISTING SYSTEM

Maintain existing fire alarm equipment fully operational until the new equipment has been tested and accepted. As new equipment is installed, label it "NOT IN SERVICE" until the new equipment is accepted. Once the new system is completed, tested, and accepted, it must be placed in service and connected to the supervising station. Remove tags from new equipment and tag the existing equipment "NOT IN SERVICE" until removed from the building.

- A. After acceptance of the new system, remove existing equipment not connected to the new system, remove unused exposed conduit, and restore damaged surfaces. Remove the material from the site and dispose.
- B. Disconnect and remove the existing fire alarm and smoke detection systems where indicated and elsewhere in the specification.
- C. Properly dispose of fire alarm outlet and junction boxes, wiring, conduit, supports, and other such items.

3-05 FIRESTOPPING

Provide firestopping for holes at conduit penetrations through floor slabs, fire-rated walls, partitions with fire-rated doors, corridor walls, and vertical service shafts.

3-06 PAINTING

- A. In unfinished areas (including areas above drop ceilings), paint all exposed electrical conduit (serving fire alarm equipment), fire alarm conduit, surface metal raceway, junction boxes and covers red. In lieu of painting conduit, the contractor may utilize red conduit with a factory applied finish.

3-07 FIELD QUALITY CONTROL

Test Procedures

Submit detailed test procedures, prepared and signed by the NICET Level III Fire Alarm Technician, and the representative of the installing company 60 days prior to performing system tests. Detailed test procedures must list all components of the installed system such as initiating devices and circuits, notification appliances and circuits, signaling line devices and circuits, control devices/equipment, batteries, transmitting and receiving equipment, power sources/supply, annunciators, special hazard equipment, emergency

communication equipment, interface equipment, and surge protective devices. Test procedures must include sequence of testing, time estimate for each test, and sample test data forms. The test data forms must be in a check-off format (pass/fail with space to add applicable test data; similar to the form in NFPA 72 and NFPA 4.) The test procedures and accompanying test data forms must be used for the pre-Government testing and the Government testing. The test data forms must record the test results and must:

- A. Identify the NFPA Class of all Initiating Device Circuits (IDC), and Notification Appliance Circuits (NAC), and Signaling Line Circuits (SLC).
- B. Identify each test required by NFPA 72 Test Methods and required test herein to be performed on each component, and describe how these tests must be performed.
- C. Identify each component and circuit as to type, location within the facility, and unique identity within the installed system. Provide necessary floor plan sheets showing each component location, test location, and alphanumeric identity.
- D. Identify all test equipment and personnel required to perform each test (including equipment necessary for smoke detector testing. The use of magnets is not permitted.
- E. Provide space to identify the date and time of each test. Provide space to identify the names and signatures of the individuals conducting and witnessing each test.

Pre-Testing

- A. **Verification of Compliant Installation**
Conduct inspections and tests to ensure that devices and circuits are functioning properly. Tests must meet the requirements of paragraph entitled "Minimum System Tests" as required by NFPA 72. Provide all completion documentation as required by NFPA 72 including all referenced annex sections and the test reports noted below.
 - 1. NFPA 72 Record of Completion.
 - 2. NFPA 72 Record of Inspection and Testing.
 - 3. Fire Alarm and Emergency Communication System Inspection and Testing Form.
 - 4. Documentation that all tests identified in the paragraph "Minimum System Tests" are complete.

B. Correction of Deficiencies

If equipment was found to be defective or non-compliant with contract requirements, perform corrective actions and repeat the tests. Tests must be conducted and repeated if necessary until the system has been demonstrated to comply with all contract requirements.

3-08 MINIMUM SYSTEM TESTS

A. System Tests

Test the system in accordance with the procedures outlined in NFPA 72. The required tests are as follows:

1. Verify the absence of unwanted voltages between circuit conductors and ground.
2. Verify that the control unit is in the normal condition as detailed in the manufacturer's O&M manual.
3. Test each initiating device and notification appliance and circuit for proper operation and response at the control unit. Smoke detectors must be tested in accordance with manufacturer's recommended calibrated test method. Use of magnets is prohibited. Testing of duct smoke detectors must comply with the requirements of NFPA 72 except disconnect at least 20 percent of devices. If there is a failure at these devices, then supervision must be tested at each device.
4. Carbon Monoxide Detector Tests: Carbon monoxide detectors must be tested in accordance with NFPA 72 and the manufacturer's recommended calibrated test method.
5. Test the system for specified functions in accordance with the contract drawings and specifications and the manufacturer's O&M manual.
6. Test both primary power and secondary power. Verify, by test, the secondary power system is capable of operating the system for the time period and in the manner specified.
7. Determine that the system is operable under trouble conditions as specified.
8. Visually inspect wiring.
9. Test the battery charger and batteries.
10. Verify that software control and data files have been entered or programmed into the FACU.
11. Verify that red-line drawings are accurate.

12. Disconnect the verification feature for smoke detectors during tests to minimize the amount of smoke needed to activate the sensor. Testing of smoke detectors must be conducted using real smoke or the use of canned smoke which is permitted.
13. Verify the documentation cabinet is installed and contains all as-built shop drawings, product data sheets, design calculations, site-specific software data package, and all documentation required by paragraph titled "Test Reports".

3-09 SYSTEM ACCEPTANCE

Following acceptance of the system, as-built drawings and O&M manuals must be submitted for review and acceptance. The drawings must show the system as installed, including deviations from both the project drawings and the approved shop drawings. At least one set of as-built (marked-up) drawings must be provided at the time of test.

- A. The drawings must be prepared electronically and sized no less than the contract drawings.
- B. Provide Operation and Maintenance (O&M) Instructions.

In existing buildings, the transfer of devices from the existing system to the new system and the permission to begin demolition of the old fire alarm system will not be permitted until the as-built drawings and O&M manuals are received.

3-10 INSTRUCTION OF EMPLOYEES

- A. Instructor
 1. Provide the services of an instructor, who has received specific training from the manufacturer for the training of other persons regarding the operation, inspection, testing, and maintenance of the system provided. The instructor must train the employees in the care, adjustment, maintenance, and operation of the fire alarm system. The instructor must be thoroughly familiar with all parts of this installation. The instructor must be trained in operating theory as well as in practical O&M work. Submit the instructors information and qualifications including the training history.

3-11 EXTRA MATERIALS

- A. Repair Service/Replacement Parts

1. Repair services and replacement parts for the system must be available for a period of 10 years after the date of final acceptance of this work. During the warranty period, the service technician must be on-site within 24 hours after notification. All repairs must be completed within 24 hours of arrival on-site.
2. During the warranty period, the installing fire alarm contractor is responsible for conducting all required testing and maintenance in accordance with the requirements and recommended practices of NFPA 72 and the system manufacturers. Installing fire alarm contractor is NOT responsible for any damage resulting from abuse, misuse, or neglect of equipment by the end user.

B. Spare Parts

1. Spare parts furnished must be directly interchangeable with the corresponding components of the installed systems. Spare parts must be suitably packaged and identified by nameplate, tagging, or stamping.

C. Document Storage Cabinet

1. Upon completion of the project, but prior to project close-out, place in the document storage cabinet copies of the following record documentation:
 - a. As-built shop drawings
 - b. Product data sheets
 - c. Design calculations
 - d. Site-specific software data package

****** END OF SECTION ******

2023-011C FIRE ALARM SYSTEM REPLACEMENT

47 LINCOLN AVE.
SAUGUS, MA 01906

80 NAHANT St.
LYNN, MA 01902

960 HUMPHREY ST.
SWAMPSCOTT, MA 01907

ALL WORK MUST BE PERFORMED IN COMPLIANCE WITH THE FOLLOWING APPLICABLE LOCAL,
STATE & NFPA STANDARDS, AS WELL AS ESSEX COUNTY LOCAL ORDINANCES

- IBC



INTERNATIONAL BUILDING CODE, 2015 EDITION, ADOPTED WITH
AMENDMENTS BY 780 CMR, 9TH EDITION
- NFPA 1

FIRE CODE, 2015 EDITION, ADOPTED WITH AMENDMENTS BY 527 CMR
1.00, 2019 EDITION
- NFPA 70

NATIONAL ELECTRIC CODE, 2017 EDITION
- NFPA 72

NATIONAL FIRE ALARM AND SIGNALING CODE, 2016 EDITION

DRAWING INDEX			
SHEET #	DESCRIPTION	REV	DATE
GENERAL			
FA0.1	COVER SHEET	3	12/6/2022
FA1.1	FIRE ALARM DESIGN CRITERIA AND SITE PLANS	3	12/6/2022
FA1.2	FIRE ALARM DETAILS AND SEQUENCE OF OPERATIONS	3	12/6/2022
SAUGUS			
FA2.01	FIRE ALARM DEMOLITION PLAN - BASEMENT & 1ST FLOOR	3	12/6/2022
FA2.02	FIRE ALARM DEMOLITION PLAN - 2ND FLOOR & ATTIC	3	12/6/2022
FA2.1	FIRE ALARM PLAN - BASEMENT & 1ST FLOOR	3	12/6/2022
FA2.2	FIRE ALARM PLAN - 2ND FLOOR & ATTIC	3	12/6/2022
FA2.3	BATTERY AND VOLTAGE DROP CALCULATIONS	3	12/6/2022
LYNN			
FA3.01	FIRE ALARM DEMOLITION PLAN - BASEMENT & 1ST FLOOR	3	12/6/2022
FA3.02	FIRE ALARM DEMOLITION PLAN - 2ND & 3RD FLOORS	3	12/6/2022
FA3.1	FIRE ALARM PLAN - BASEMENT & 1ST FLOOR	3	12/6/2022
FA3.2	FIRE ALARM PLAN - 2ND & 3RD FLOORS	3	12/6/2022
FA3.3	BATTERY AND VOLTAGE DROP CALCULATIONS	3	12/6/2022
SWAMPSCOTT			
FA4.01	FIRE ALARM DEMOLOTION PLAN - BASEMENT & 1ST FLOOR	3	12/6/2022
FA4.02	FIRE ALARM DEMOLITION PLAN - 2ND & 3RD FLOORS	3	12/6/2022
FA4.1	FIRE ALARM PLAN - BASEMENT & 1ST FLOOR	3	12/6/2022
FA4.2	FIRE ALARM PLAN - 2ND & 3RD FLOORS	3	12/6/2022
FA4.3	BATTERY AND VOLTAGE DROP CALCULATIONS	3	12/6/2022

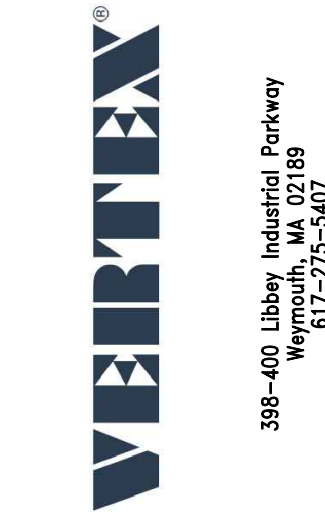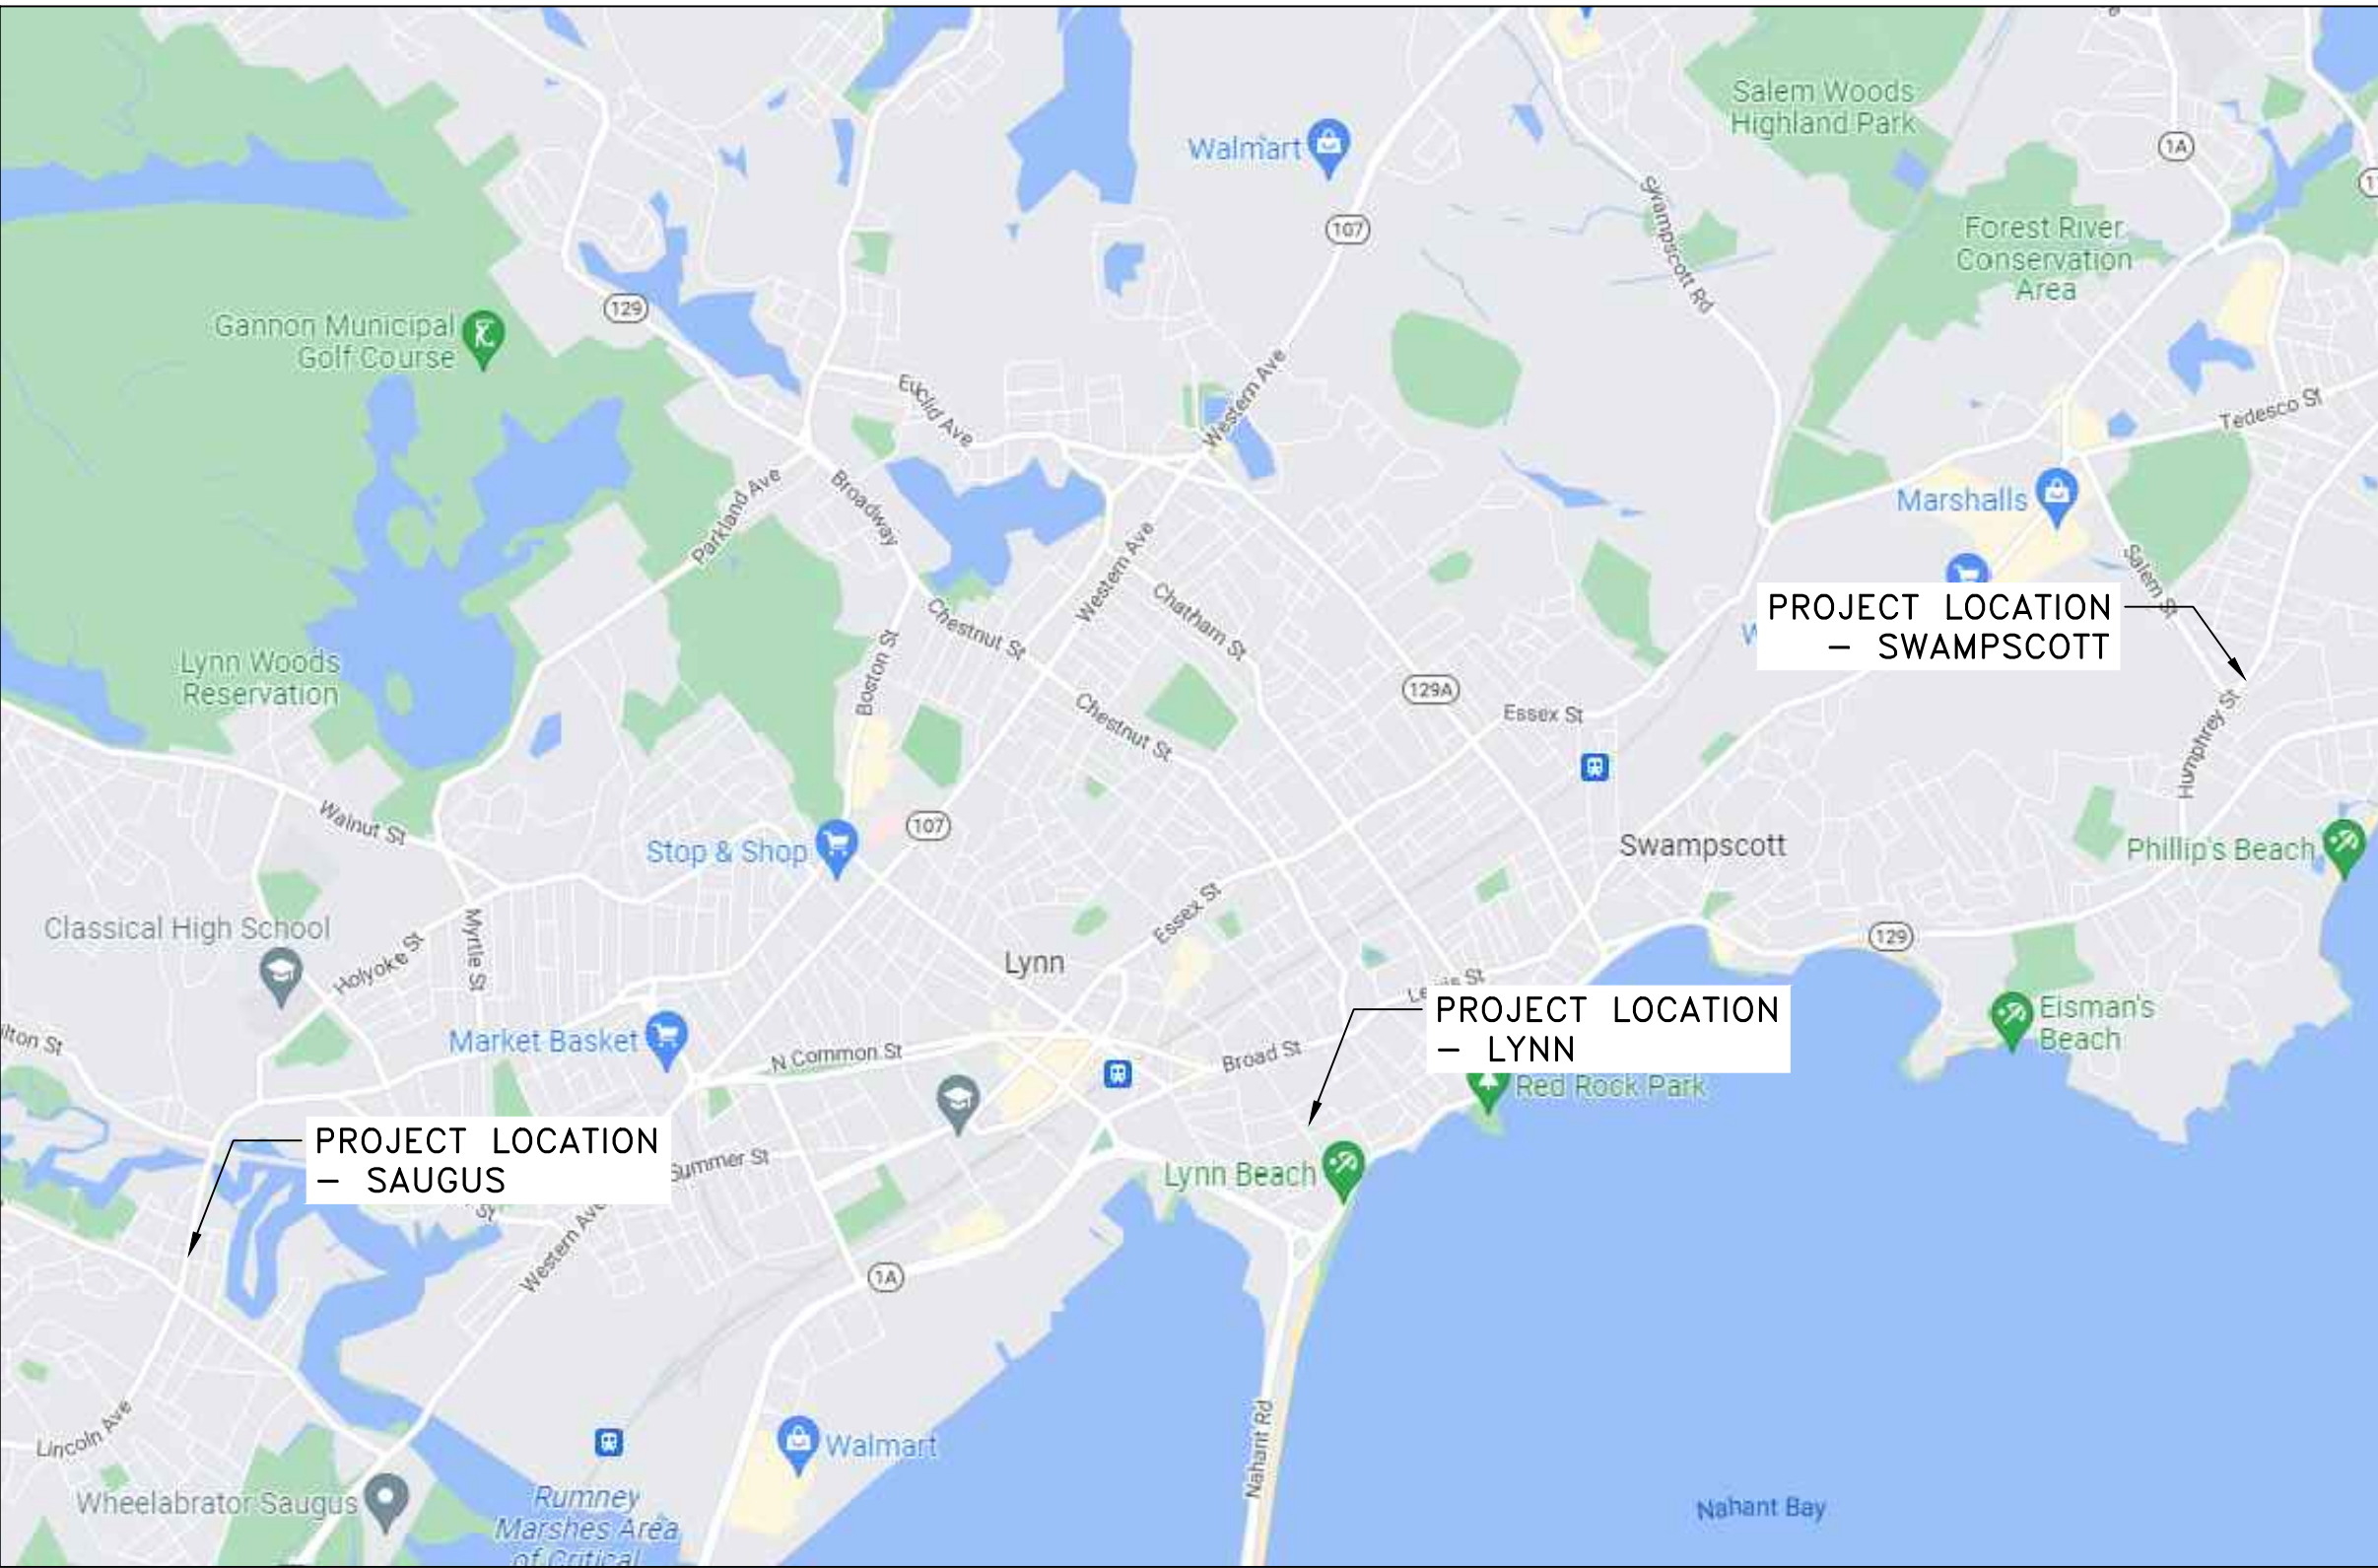


ENGINEER'S SEAL
NOT FOR
CONSTRUCTION

Revisions		Date	Approved
Number	Descriptions		
0	60% ISSUED FOR REVIEW	9/23/2022	BAH
1	90% ISSUED FOR REVIEW	10/7/2022	BAH
2	100% ISSUED FOR REVIEW	10/20/2022	BAH
3	100% RE-ISSUED FOR REVIEW	12/6/2022	BAH

MASSACHUSETTS DEPARTMENT
OF MENTAL HEALTH

COVER SHEET

Drawn By:	CAH
AHJ: ESSEX COUNTY FIRE MARSHAL	
Date:	9/23/2022
Paper Size:	24 x 36
Job Number:	80732

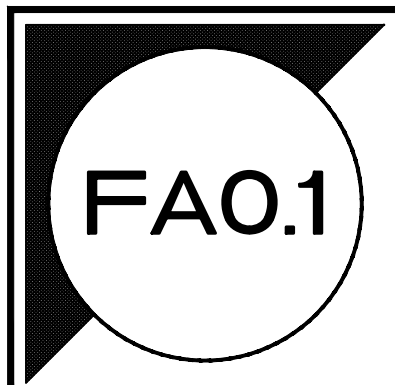

FIRE ALARM DESIGN CRITERIA

OVERALL DESCRIPTION:

THE FIRE ALARM SYSTEM REPLACEMENT WILL CONSIST OF THREE (3) EXISTING BUILDINGS UTILIZED FOR THE MASSACHUSETTS DEPARTMENT OF MENTAL HEALTH. THE BUILDINGS ARE LOCATED IN MASSACHUSETTS IN THE CITIES OF SAUGUS, LYNN, AND SWAMPSCOTT.

THE SAUGUS BUILDING IS AN APPROXIMATELY 3,000 SQFT. TWO (2) STORY BUILDING WITH AN UNFINISHED BASEMENT, AS WELL AS AN ATTIC. THE BASEMENT IS PRIMARILY USED FOR MECHANICAL SPACE AND STORAGE. THE FIRST FLOOR IS PRIMARILY USED FOR GROUP GATHERING SPACE AND INCLUDES A LIVING ROOM, DINING ROOM, KITCHEN, AND A STAFF OFFICE. THE SECOND FLOOR IS PRIMARILY USED FOR LIVING QUARTERS WITH FOUR (4) BEDROOMS AND TWO (2) BATHROOMS.

THE LYNN BUILDING IS AN APPROXIMATELY 3,800 SQFT. THREE (3) STORY BUILDING WITH A FINISHED BASEMENT. THE BASEMENT IS PRIMARILY USED FOR MECHANICAL SPACE, OFFICE SPACE, AND STORAGE. THE FIRST FLOOR IS PRIMARILY USED FOR GROUP GATHERING SPACE AND INCLUDES A LIVING ROOM, DINING ROOM, KITCHEN, AND A STAFF OFFICE. THE SECOND FLOOR IS PRIMARILY USED FOR LIVING QUARTERS WITH FOUR (4) BEDROOMS, ONE (1) BATHROOM, AND A COMMON ROOM. THE THIRD FLOOR IS USED FOR A BEDROOM, BATHROOM, LIVING ROOM, AND STORAGE AREA.

THE SWAMPSCOTT BUILDING IS AN APPROXIMATELY 2,500 SQFT. THREE (3) STORY BUILDING WITH A FINISHED BASEMENT. THE BASEMENT IS PRIMARILY USED FOR MECHANICAL SPACE, OFFICE SPACE, AND STORAGE. THE FIRST FLOOR IS PRIMARILY USED FOR GROUP GATHERING SPACE AND INCLUDES A LIVING ROOM, DINING ROOM, KITCHEN, AND VESTIBULE. THE SECOND FLOOR IS PRIMARILY USED FOR LIVING QUARTERS WITH FOUR (4) BEDROOMS, ONE (1) BATHROOM, AND A LIVING ROOM. THE THIRD FLOOR IS USED FOR TWO (2) BEDROOMS, A BATHROOM, LIVING ROOM, AND STORAGE AREA.

OCCUPANCY AND CONSTRUCTION TYPE:

THE BUILDING CONSTRUCTION TYPES ARE TYPE V-B UNPROTECTED COMBUSTIBLE CONSTRUCTION. THE OCCUPANCY OF THE SAUGUS BUILDING IS RESIDENTIAL (R-3). THE OCCUPANCY OF THE LYNN BUILDING IS RESIDENTIAL (R-3). THE OCCUPANCY OF THE SWAMPSCOTT BUILDING IS RESIDENTIAL (R-3).

PROJECT SCOPE:

AN EXISTING FIRE ALARM SYSTEMS ARE TO BE REPLACED WITH MANUAL AND SUPPLEMENTAL AUTOMATIC DETECTION. NOTIFICATION WILL BE PROVIDED IN ALL NORMALLY OCCUPIED AREAS AND SLEEPING ROOMS. INITIATION WILL BE ACCOMPLISHED USING MANUAL PULL STATIONS AT ALL EXITS AND STAIRWELLS AND SMOKE DETECTION IN SLEEPING AREAS AND HEAT DETECTION IN MECHANICAL AREAS AND ATTICS.

SYSTEM DESCRIPTION:

THE SYSTEMS SHALL BE FULLY ADDRESSABLE, NON DEALER-LIMITED FIRE ALARM SYSTEMS. EQUIPMENT MANUFACTURER TO BE SILENT KNIGHT. SIGNALING LINE CIRCUITS SHALL BE CLASS B WIRING, NOTIFICATION APPLIANCE CIRCUITS SHALL BE CLASS B WIRING, AND INITIATING DEVICE CIRCUITS SHALL BE CLASS B WIRING.

GOVERNING STANDARDS:

SYSTEM DESIGN AND INSTALLATION SHALL COMPLY WITH THE 2015 EDITION OF NFPA 1 ADOPTED WITH AMENDMENTS BY 527 CMR 1.00, 2019 EDITION, THE 2017 EDITION OF NFPA 70, THE 2016 EDITION OF NFPA 72, AS WELL AS THE INTERNATIONAL BUILDING CODE, 2015 EDITION ADOPTED WITH AMENDMENTS BY 780 CMR, 9TH EDITION.

FIRE SPRINKLER:

THE BUILDINGS ARE NOT SPRINKLERED.

MANUAL FIRE DETECTION:

DOUBLE ACTION MANUAL PULL STATIONS SHALL BE INSTALLED AS SUPPLEMENTAL DETECTION AT ALL EXTERIOR EGRESS DOORS AND ENTRANCES INTO STAIRWELLS ON EACH FLOOR.

AUTOMATIC FIRE DETECTION:

SMOKE DETECTORS THAT ACTIVATE THE FIRE ALARM SYSTEM NOTIFICATION SHALL BE INSTALLED ON THE CEILING OR WALL OUTSIDE OF EACH SEPARATE SLEEPING AREA IN THE IMMEDIATE VICINITY OF BEDROOMS, IN EACH ROOM USED FOR SLEEPING, AS WELL AS IN EACH STORY WITHIN A DWELLING UNIT. SMOKE DETECTION SHALL ALSO BE PROVIDED ABOVE THE FIRE ALARM CONTROL PANEL AND FIRE ALARM POWER SUPPLIES. AUTOMATIC HEAT DETECTION SHALL BE PROVIDED IN THE KITCHEN, MECHANICAL AREAS, AND IN ATTICS.

DUCT SMOKE DETECTORS:

DUCT SMOKE DETECTORS SHALL BE PROVIDED IN THE SUPPLY DUCTS OF ALL AIR HANDLERS EXCEEDING 2,000 CUBIC FEET PER MINUTE (CFM) IN RATED CAPACITY, OR IN ANY AIR HANDLERS WITH A COMBINED PLENUM RETURN EXCEEDING 2,000 CFM IN ACCORDANCE WITH NFPA 90A AND THE INTERNATIONAL MECHANICAL CODE. DUCT SMOKE DETECTORS ARE TO BE INSTALLED IN THE RETURN DUCTS OF AIR HANDLERS EXCEEDING 15,000 CFM WHEN SERVING TWO (2) OR MORE STORIES. DUCT SMOKE DETECTORS ARE TO BE INSTALLED IN ACCORDANCE WITH NFPA 90A – STANDARD FOR THE INSTALLATION OF AIR-CONDITION AND VENTILATING SYSTEMS, 2018 EDITION.

CARBON MONOXIDE DETECTION:

CARBON MONOXIDE DETECTION SHALL BE PROVIDED ON EVERY HABITABLE LEVEL OF A DWELLING UNIT WITH OR WITHOUT A SLEEPING AREA, IN HABITABLE PORTIONS OF BASEMENTS, CELLARS, AND ATTICS, WITHIN THE IMMEDIATE VICINITY OF A SLEEPING AREA WITHIN TEN (10) FEET OF BEDROOM DOORS, AS WELL AS IN EACH LEVEL OF EACH DWELLING UNIT WITH FOSSIL FUEL BURNING EQUIPMENT.

AUDIBLE NOTIFICATION:

AUDIBLE NOTIFICATION WILL BE PROVIDED BY HORNS. AUDIBILITY WILL BE PROVIDED THROUGHOUT THE BUILDING IN ACCORDANCE WITH NFPA 72 SECTION 18.4.3.1. HORNS RATED FOR 520 HZ SHALL BE INSTALLED IN EACH SLEEPING ROOM.

VISUAL NOTIFICATION:

STROBES ACTIVATED BY FIRE ALARM CONTROL PANEL WILL INSTALLED TO PROVIDE VISUAL NOTIFICATION IN NORMALLY OCCUPIED ROOMS WITH MULTIPLE OCCUPANTS INCLUDING BUT NOT LIMITED TO THE FOLLOWING: LIVING ROOMS, CORRIDORS, AND OFFICES. THE APPLIANCES WILL BE SPACED IN ACCORDANCE WITH NFPA 72 TABLE 18.5.5.4.1(a) AND (b).

SURGE SUPPRESSION:

TRANSIENT VOLTAGE SURGE SUPPRESSION IS TO BE INSTALLED IN ACCORDANCE WITH THE MANUFACTURER’S RECOMMENDATIONS.

ZONED EVACUATIONS (HIGH-RISE ONLY):

ZONED EVACUATIONS IS NOT REQUIRED AS THE BUILDING DOES NOT MEET THE DEFINITION OF A HIGH-RISE.

CEILING DESCRIPTION:

THE CEILING IS SMOOTH ACOUSTICAL CEILING TILE OR GYPSUM BOARD INSTALLED AT 10 FEET ABOVE FINISHED FLOOR (AFF) OR LESS, UNLESS NOTED OTHERWISE.

PATHWAY SURVIVABILITY:

PATHWAY SURVIVABILITY IS NOT REQUIRED AS THE SYSTEM IS NOT AN EMERGENCY VOICE/ALARM COMMUNICATION SYSTEM AS SPECIFIED BY NFPA 72 SECTION 24.3.13.

MONITORING:

MONITORING OF THE FIRE ALARM SYSTEM IS TO BE BY WIRELESS RF COMMUNICATOR OR APPROVED EQUAL WITH DUAL PATH WIRELESS COMMUNICATION METHODS. THE COMMUNICATOR IS TO SEND SIGNALS UTILIZING CONTACT ID TO PROVIDE DETAILED DESCRIPTIONS OF EACH SIGNAL TO THE MONITORING STATION.

FIRE ALARM SYSTEM DOCUMENTATION:

UPON COMPLETION OF SYSTEM INSTALLATION, A DOCUMENT BOX SHALL BE PROVIDED (AS SHOWN ON THE PLANS) CONTAINING AS-BUILT DRAWINGS, ALL OPERATIONS AND MAINTENANCE PROCEDURES, MANUALS FOR THE PANEL, SYSTEM DOCUMENTATION, RECORD OF COMPLETION, THE PANEL PROGRAM ON A DISK OR JUMP DRIVE, AND COMMON SPARE PARTS INCLUDING TWO (2) EACH OF THE MOST COMMON DEVICES ON THE SYSTEM.

FINAL ACCEPTANCE TESTING:

UPON COMPLETION OF THIS PROJECT, THE INSTALLING CONTRACTOR SHALL PRE-TEST 100% OF THE FIRE ALARM SYSTEM. FINAL ACCEPTANCE TESTING SHALL BE PROVIDED BY THE CONTRACTOR AND WITNESSED BY VERTEX AND THE LOCAL FIRE INSPECTOR. THE ACCEPTANCE TESTING WILL INCLUDE FUNCTIONALITY TESTING OF ALL FIRE ALARM DEVICES.


REQUIRED MAINTENANCE:

THE FOLLOWING MAINTENANCE RELATED ITEMS ARE REQUIRED BY CODE:

1. ANNUAL INSPECTION, TESTING, AND MAINTENANCE IS REQUIRED FOR THE NEW FIRE ALARM SYSTEM AND MUST BE SCHEDULED BY THE OWNER TO BE PERFORMED ON AN ANNUAL BASIS BY A LICENSED FIRE ALARM CONTRACTOR, IN ACCORDANCE WITH NFPA 72.
2. TESTING SHALL BE COORDINATED BY THE CONTRACTOR TO MINIMIZE INTERRUPTION TO BUILDING OPERATIONS.
3. RECORDS OF INSPECTION, TESTING, AND MAINTENANCE MUST BE MAINTAINED ON-SITE.

OTHER:


CONTRACTOR SHALL SUBMIT SHOP DRAWINGS, CALCULATIONS, AND PRODUCT SUBMITTALS TO VERTEX FOR REVIEW BEFORE ANY CONSTRUCTION ACTIVITIES BEGIN.

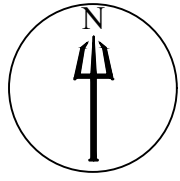

SITE PLAN - SAUGUS

0 32' 64'


SCALE: 1/32" = 1'-0"

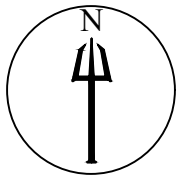

SITE PLAN - LYNN

0 32' 64'

SCALE: 1/32" = 1'-0"

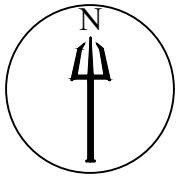

SITE PLAN - SWAMPSCOTT

0 32' 64'

SCALE: 1/32" = 1'-0"



388-400 Liberty Industrial Parkway
Weymouth, MA 02189
617-275-5407

ENGINEER'S SEAL


NOT FOR
CONSTRUCTION

Number	Revisions Descriptions	Date	Approved
0	60% ISSUED FOR REVIEW	9/23/2022	BAH
1	90% ISSUED FOR REVIEW	10/7/2022	BAH
2	100% ISSUED FOR REVIEW	10/20/2022	BAH
3	100% RE-ISSUED FOR REVIEW	12/6/2022	BAH

MASSACHUSETTS DEPARTMENT
OF MENTAL HEALTH

FIRE ALARM DESIGN CRITERIA
AND SITE PLANS


Drawn By:	CAH
AHJ: ESSEX COUNTY FIRE MARSHAL	
Date:	9/23/2022
Paper Size:	24 x 36
Job Number:	80732

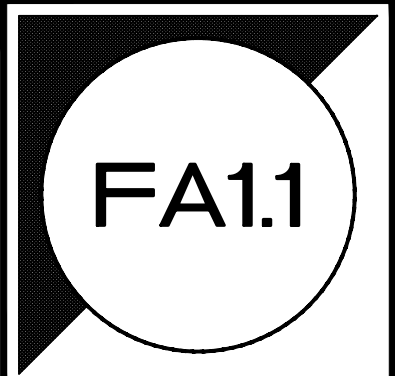

Input Signals

General Fire Detection Initiating Devices									
Manual pull station	●	●					●		●
Smoke detector	●	●					●		●
Carbon monoxide detector			●	●			●		●
Heat detector	●	●					●		●
Trouble Conditions									
Ground fault					●	●			●
Notification appliance short circuit					●	●			●
Open circuit					●	●			●
Low battery					●	●			●
AC power failure with 1 hour delay					●	●			●
Telephone line fault					●	●			●
Remote power supply trouble condition					●	●			●
Notification Functions									
Silence feature on fire alarm panel							●		

SEQUENCE OF OPERATIONS

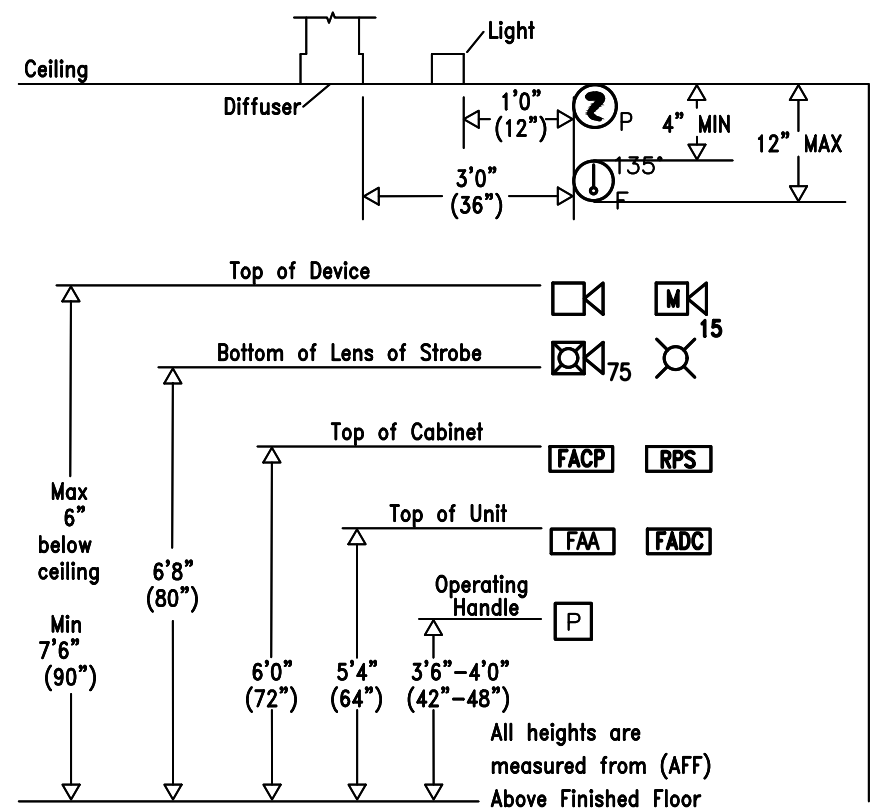


TYPICAL DEVICE MOUNTING HEIGHTS

NOT TO SCALE


Output Signals

Fire Alarm Panel Indication					Notification				
Actuate fire alarm visual signal on fire alarm control panel									
Actuate fire alarm audible signal at fire alarm control panel									
Actuate supervisory visual signal on fire alarm control panel									
Actuate supervisory audible signal at fire alarm control panel									
Actuate trouble visual signal on fire alarm control panel									
Actuate trouble audible signal at fire alarm control panel									
Activate fire alarm visual and audible notification appliances									
Silence both audible and visual notification appliances per NFPA 72 - 10.10.2									
Transmit fire alarm signal to monitoring station									
Transmit supervisory signal to monitoring station									
Transmit trouble signal to monitoring station									

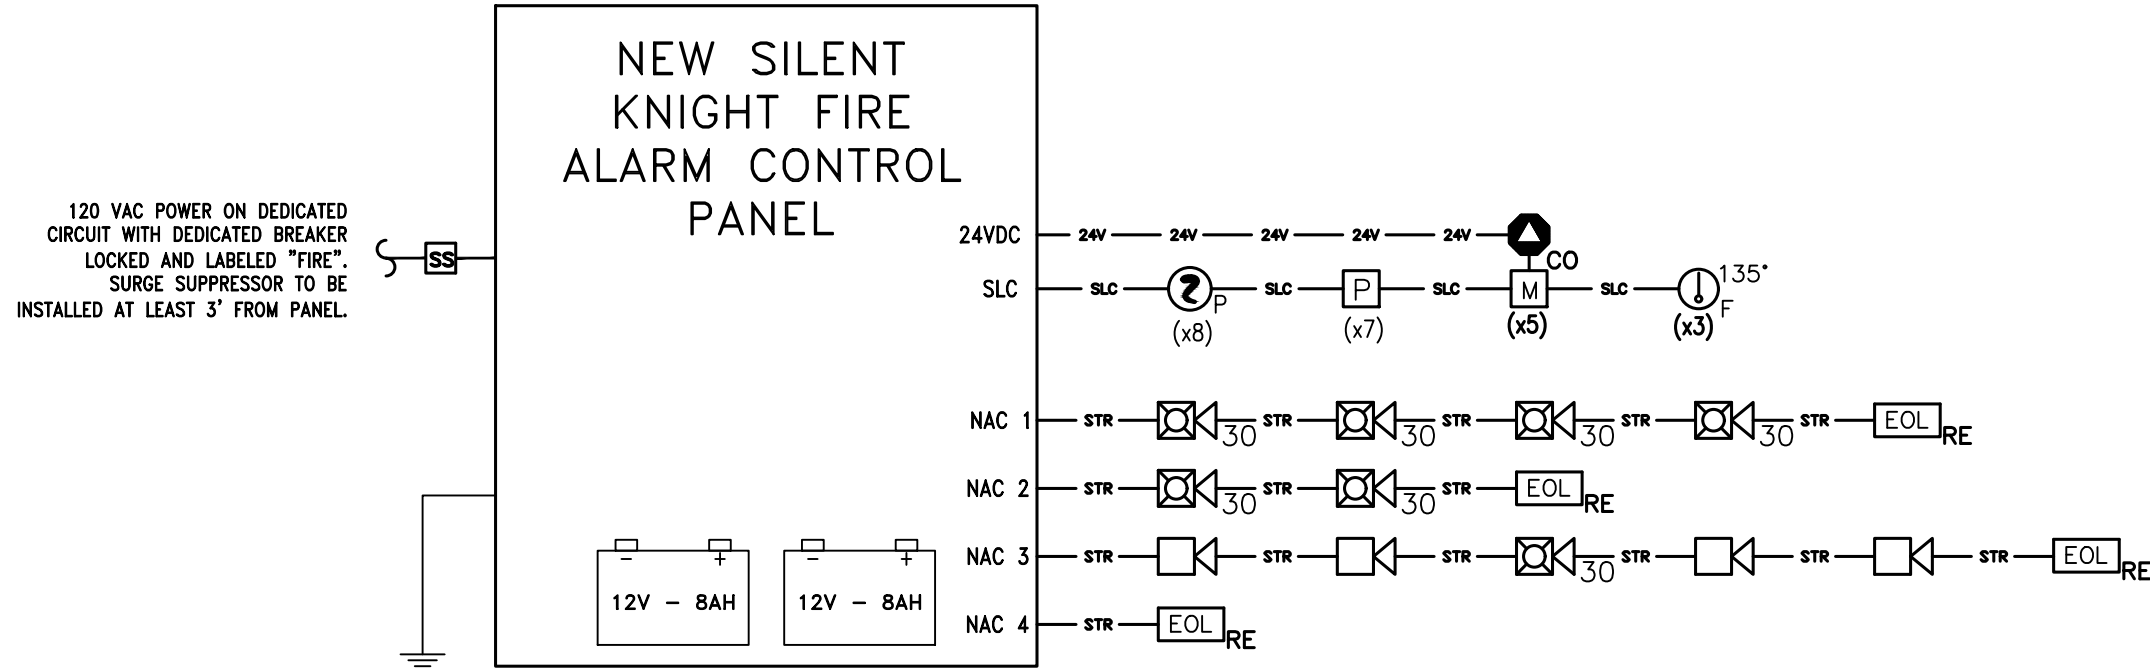


SCHEMATIC RISER DIAGRAM - SAUGUS

NOT TO SCALE
NOTE: CONTRACTOR TO VERIFY DEVICES PER CIRCUIT BASED ON VOLTAGE DROP CALCULATIONS
- TO BE PREPARED BY CONTRACTOR

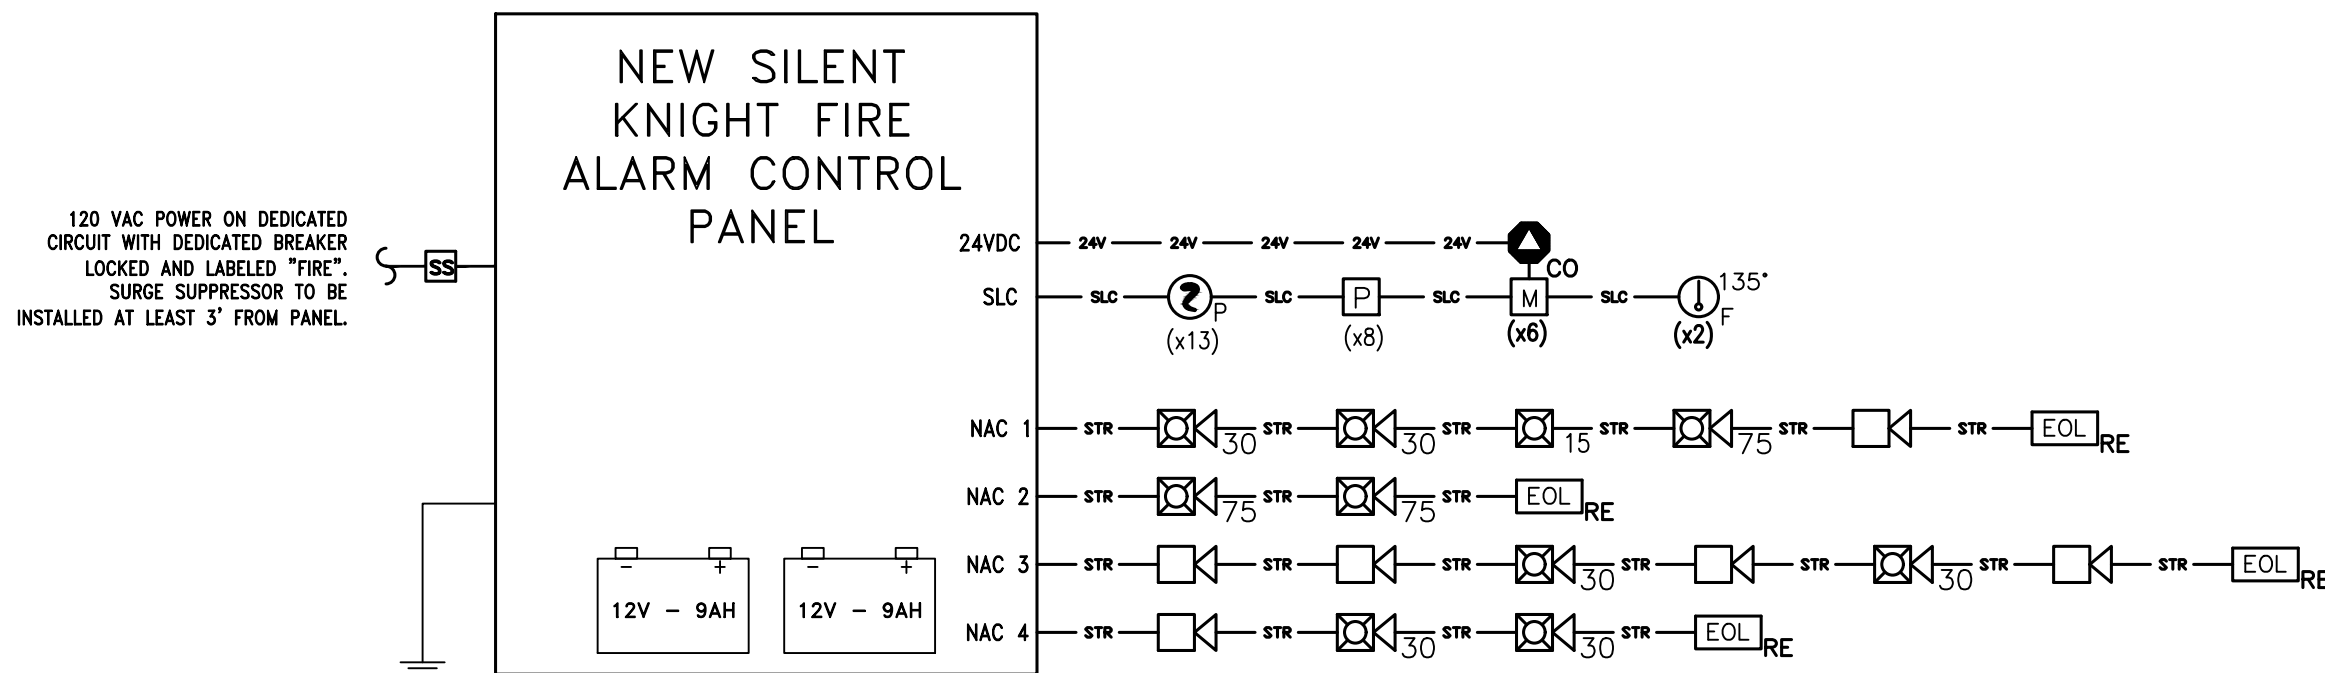

SCHEMATIC RISER DIAGRAM - LYNN

NOT TO SCALE
NOTE: CONTRACTOR TO VERIFY DEVICES PER CIRCUIT BASED ON VOLTAGE DROP CALCULATIONS
- TO BE PREPARED BY CONTRACTOR

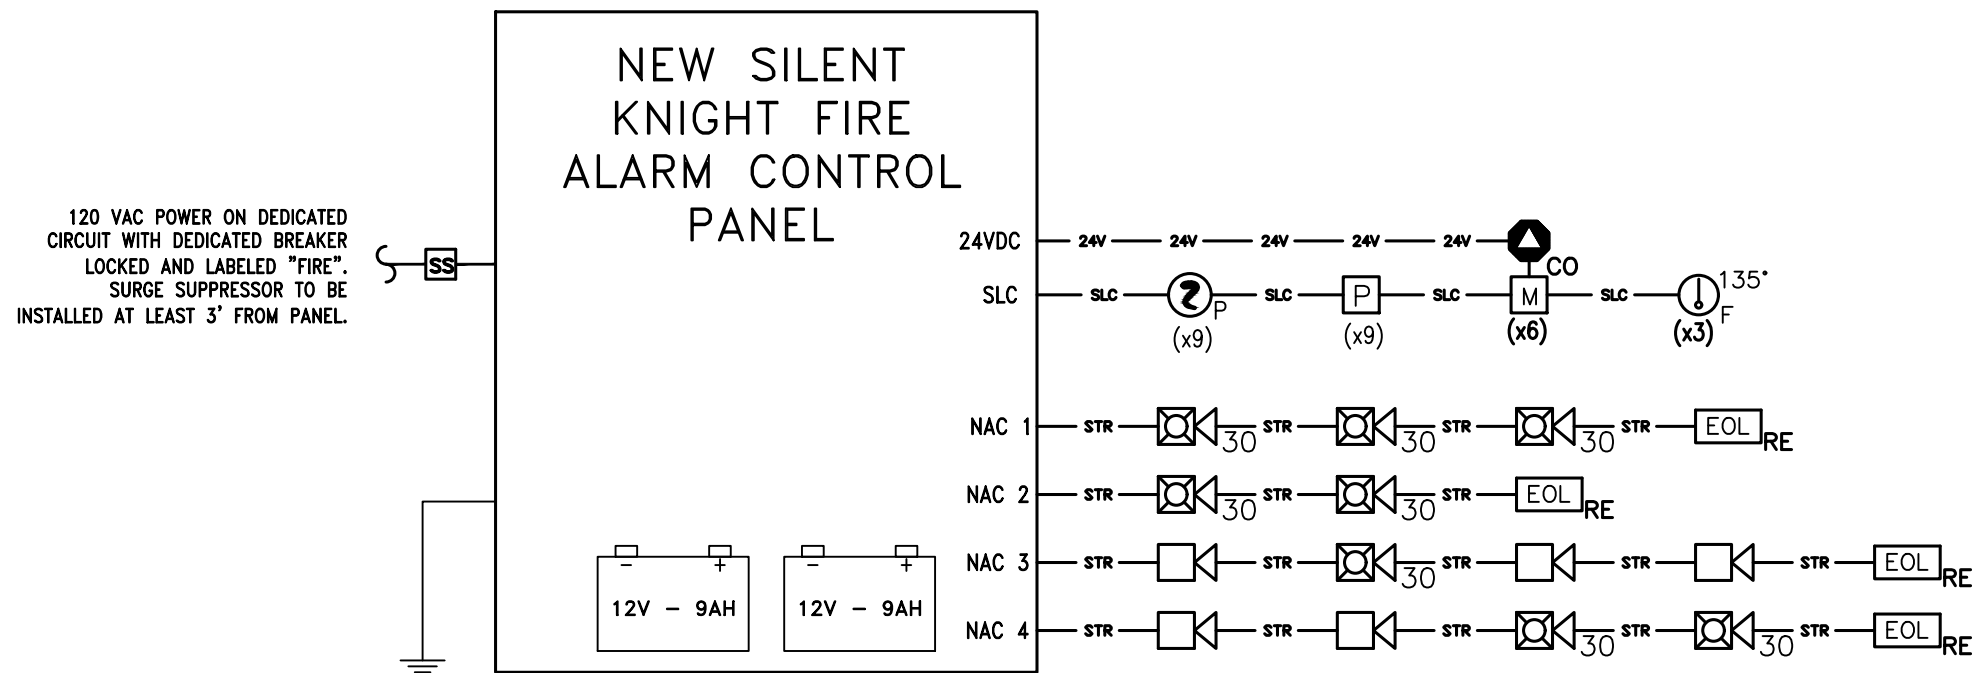


SCHEMATIC RISER DIAGRAM - SWAMPSCOTT

NOT TO SCALE
NOTE: CONTRACTOR TO VERIFY DEVICES PER CIRCUIT BASED ON VOLTAGE DROP CALCULATIONS
- TO BE PREPARED BY CONTRACTOR

LINE TYPE	DESCRIPTION	CLASS	TYPE
A	SLC	B	2 #16 AWG FPLP
B	STR	B	2 #14 AWG FPLP
C	24V		2 #14 AWG FPLP

WIRE CHART

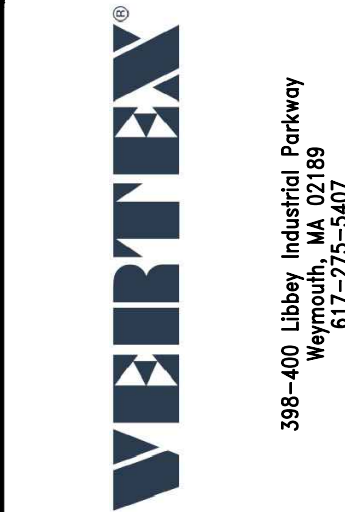

388-400 Liberty Industrial Parkway
Weymouth, MA 02189
617-275-5407

ENGINEER'S SEAL












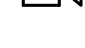
NOT FOR
CONSTRUCTION


Number	Revisions Descriptions	Date	Approved
0	60% ISSUED FOR REVIEW	9/23/2022	BAH
1	90% ISSUED FOR REVIEW	10/7/2022	BAH
2	100% ISSUED FOR REVIEW	10/20/2022	BAH
3	100% RE-ISSUED FOR REVIEW	12/6/2022	BAH

MASSACHUSETTS DEPARTMENT OF MENTAL HEALTH	FIRE ALARM DETAILS AND SEQUENCE OF OPERATIONS
--	--




Drawn By:	CAH
AHJ: ESSEX COUNTY FIRE MARSHAL	
Date:	9/23/2022
Paper Size:	24 x 36
Job Number:	80732





FIRE ALARM LEGEND	
	FIRE ALARM CONTROL PANEL
	FIRE ALARM DOCUMENTS CABINET
	FIRE ALARM ANNUNCIATOR
	SMOKE DETECTOR (PHOTOELECTRIC)
	CARBON MONOXIDE DETECTOR
	HEAT DETECTOR (FIXED TEMPERATURE)
	MANUAL PULL STATION
	MONITOR MODULE
	HORN STROBE (NUMBER INDICATES CANDELA)
	STROBE (NUMBER INDICATES CANDELA)
	520 HZ HORN
	END-OF-LINE RESISTOR

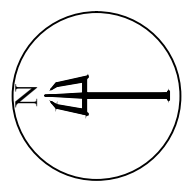

SAUGUS - FIRE ALARM DEMOLITION PLAN - BASEMENT

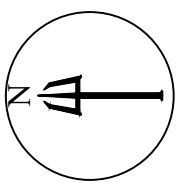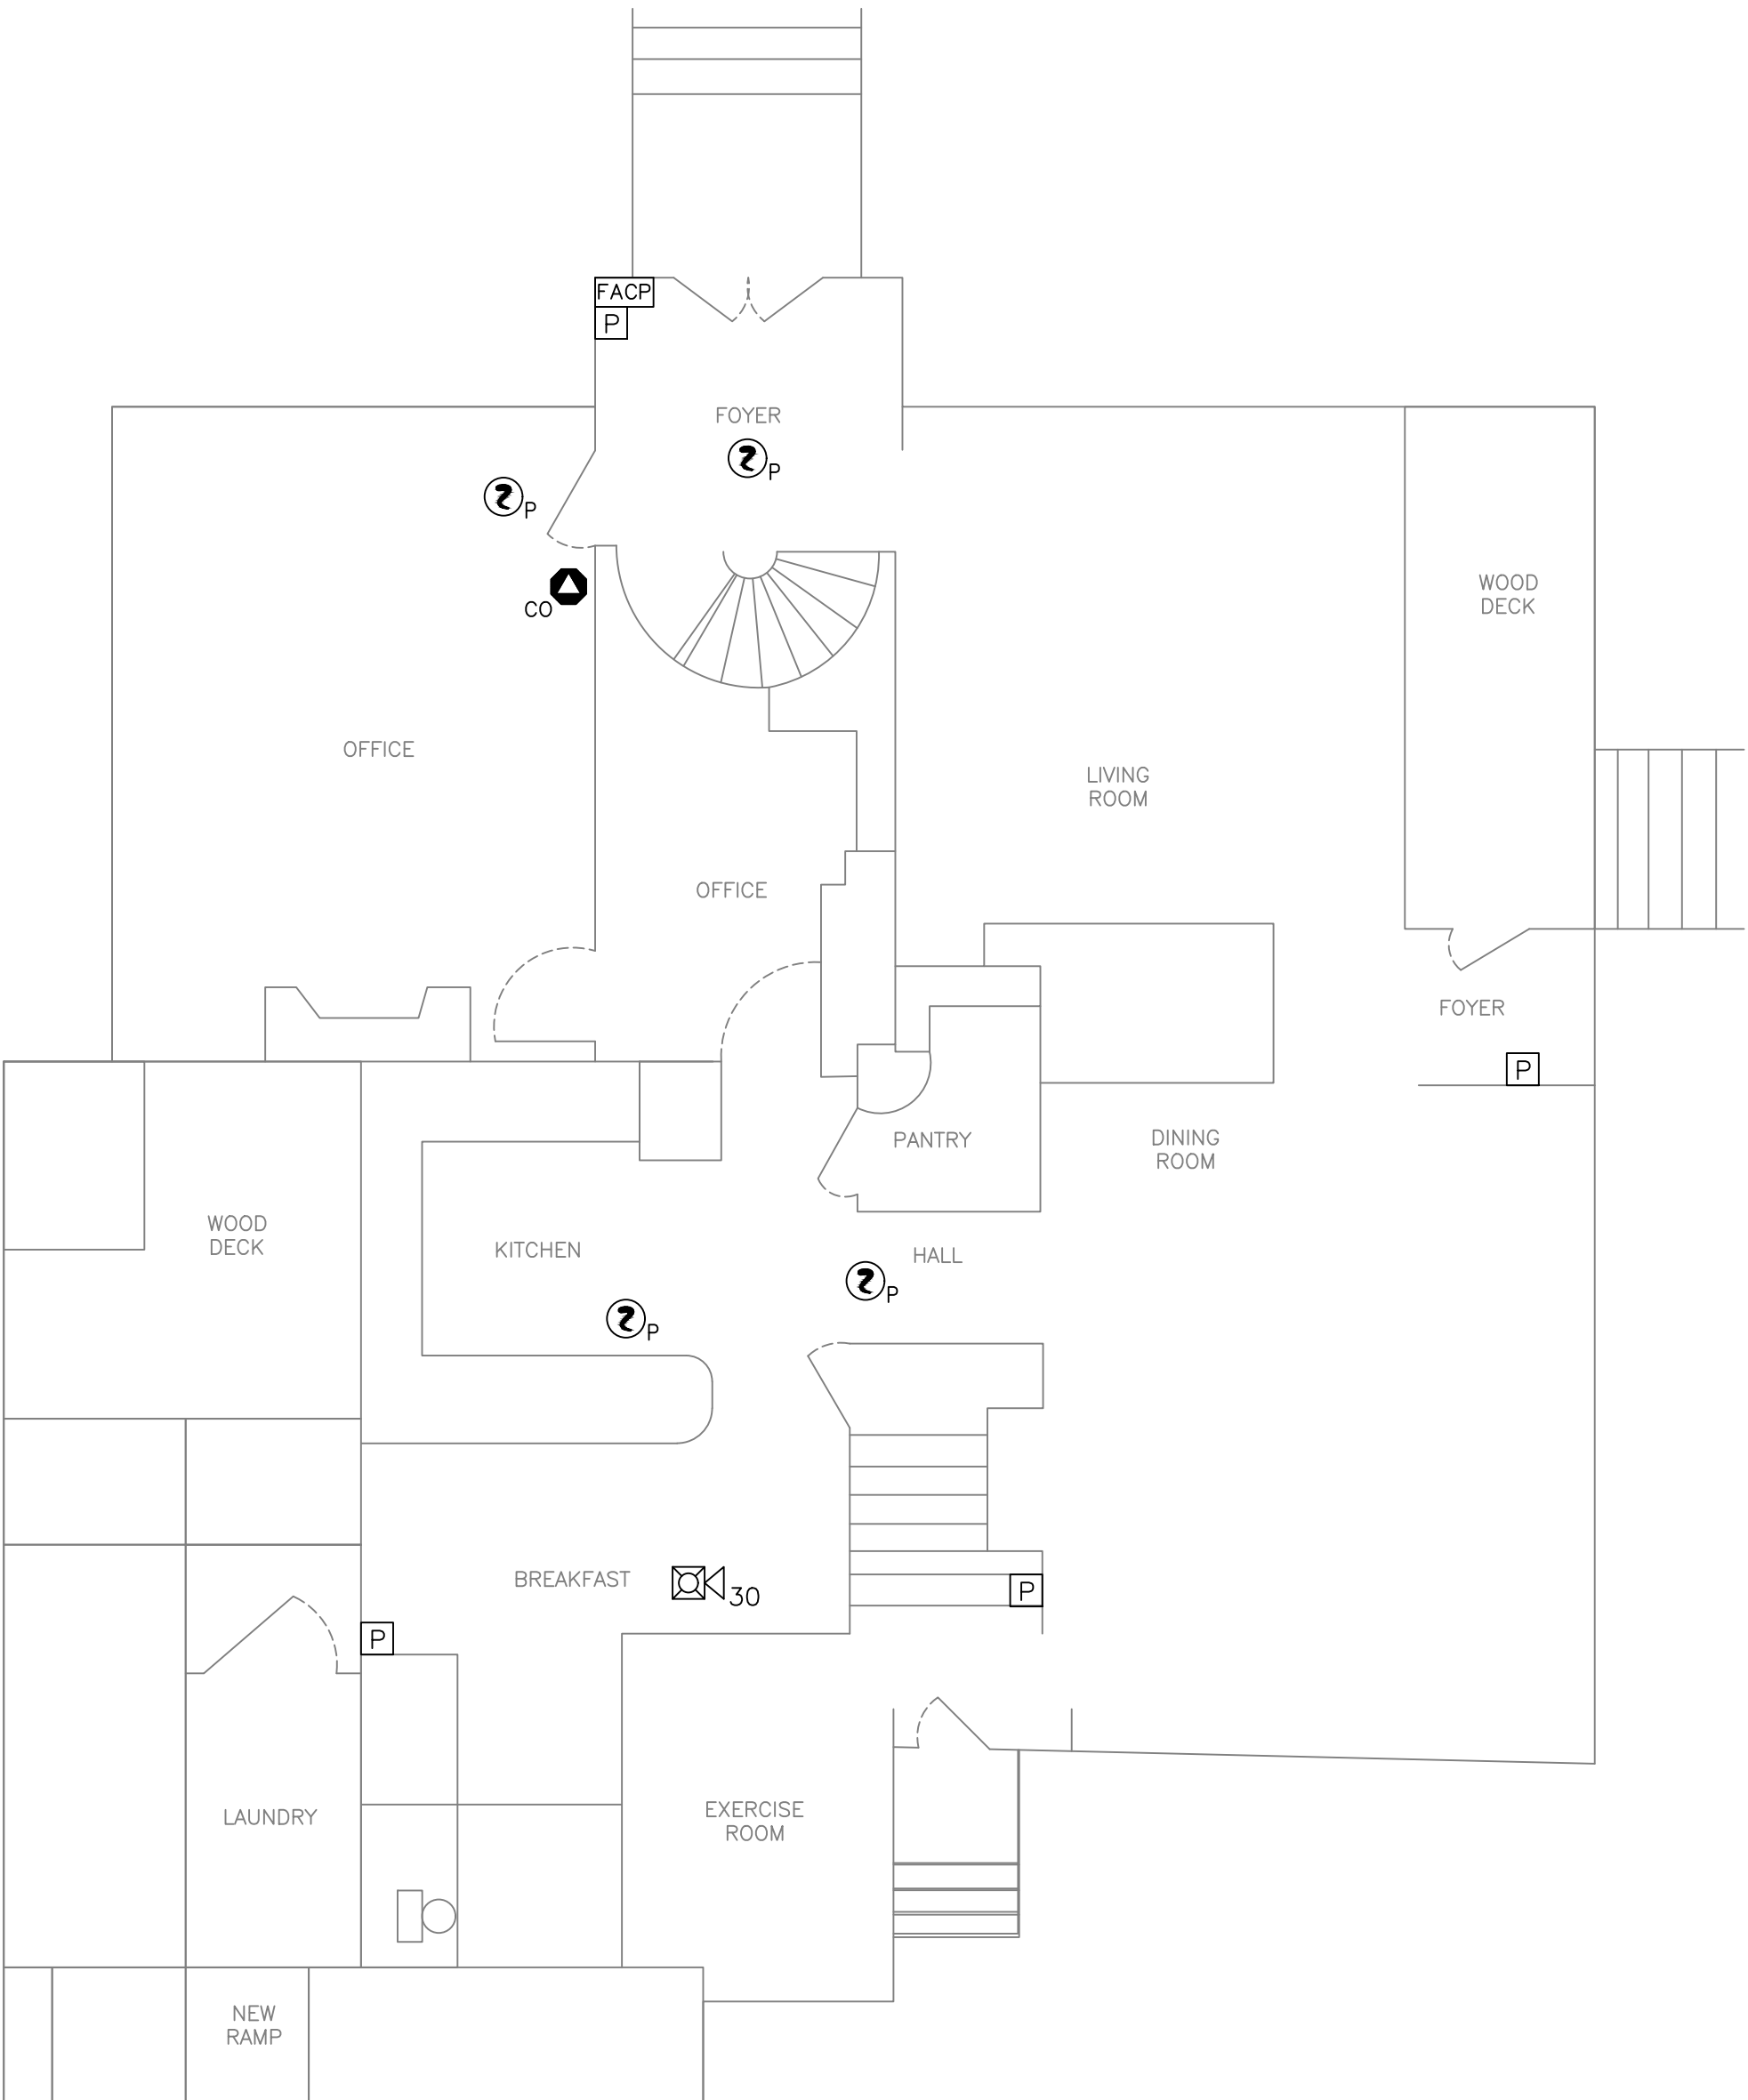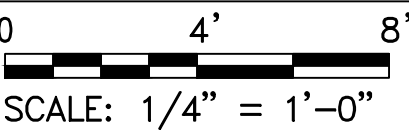

SAUGUS - FIRE ALARM DEMOLITION PLAN - 1ST FLOOR

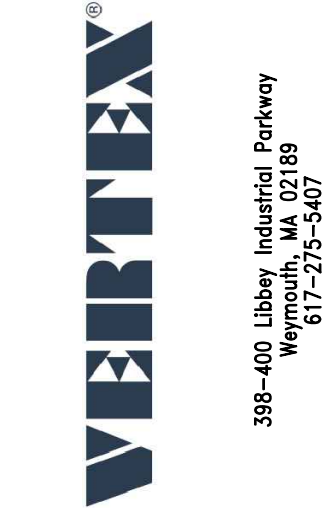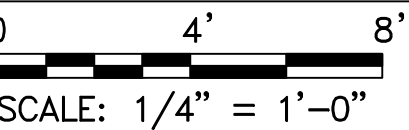

ENGINEER'S SEAL

**NOT FOR
CONSTRUCTION**












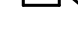
Revisions		Date	Approved
Number	Descriptions		
0	60% ISSUED FOR REVIEW	9/23/2022	BAH
1	90% ISSUED FOR REVIEW	10/7/2022	BAH
2	100% ISSUED FOR REVIEW	10/20/2022	BAH
3	100% RE-ISSUED FOR REVIEW	12/6/2022	BAH



MASSACHUSETTS DEPARTMENT
OF MENTAL HEALTH
47 LINCOLN AVE.
SAUGUS, MA 01906

SAUGUS - FIRE ALARM DEMOLITION PLAN
BASEMENT & 1ST FLOOR




Drawn By:	CAH
AHJ: ESSEX COUNTY FIRE MARSHAL	
Date:	9/23/2022
Paper Size:	24 x 36
Job Number:	80732





FIRE ALARM LEGEND	
	FIRE ALARM CONTROL PANEL
	FIRE ALARM DOCUMENTS CABINET
	FIRE ALARM ANNUNCIATOR
	SMOKE DETECTOR (PHOTOELECTRIC)
	CARBON MONOXIDE DETECTOR
	HEAT DETECTOR (FIXED TEMPERATURE)
	MANUAL PULL STATION
	MONITOR MODULE
	HORN STROBE (NUMBER INDICATES CANDELA)
	STROBE (NUMBER INDICATES CANDELA)
	520 HZ HORN
	END-OF-LINE RESISTOR

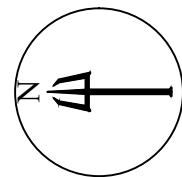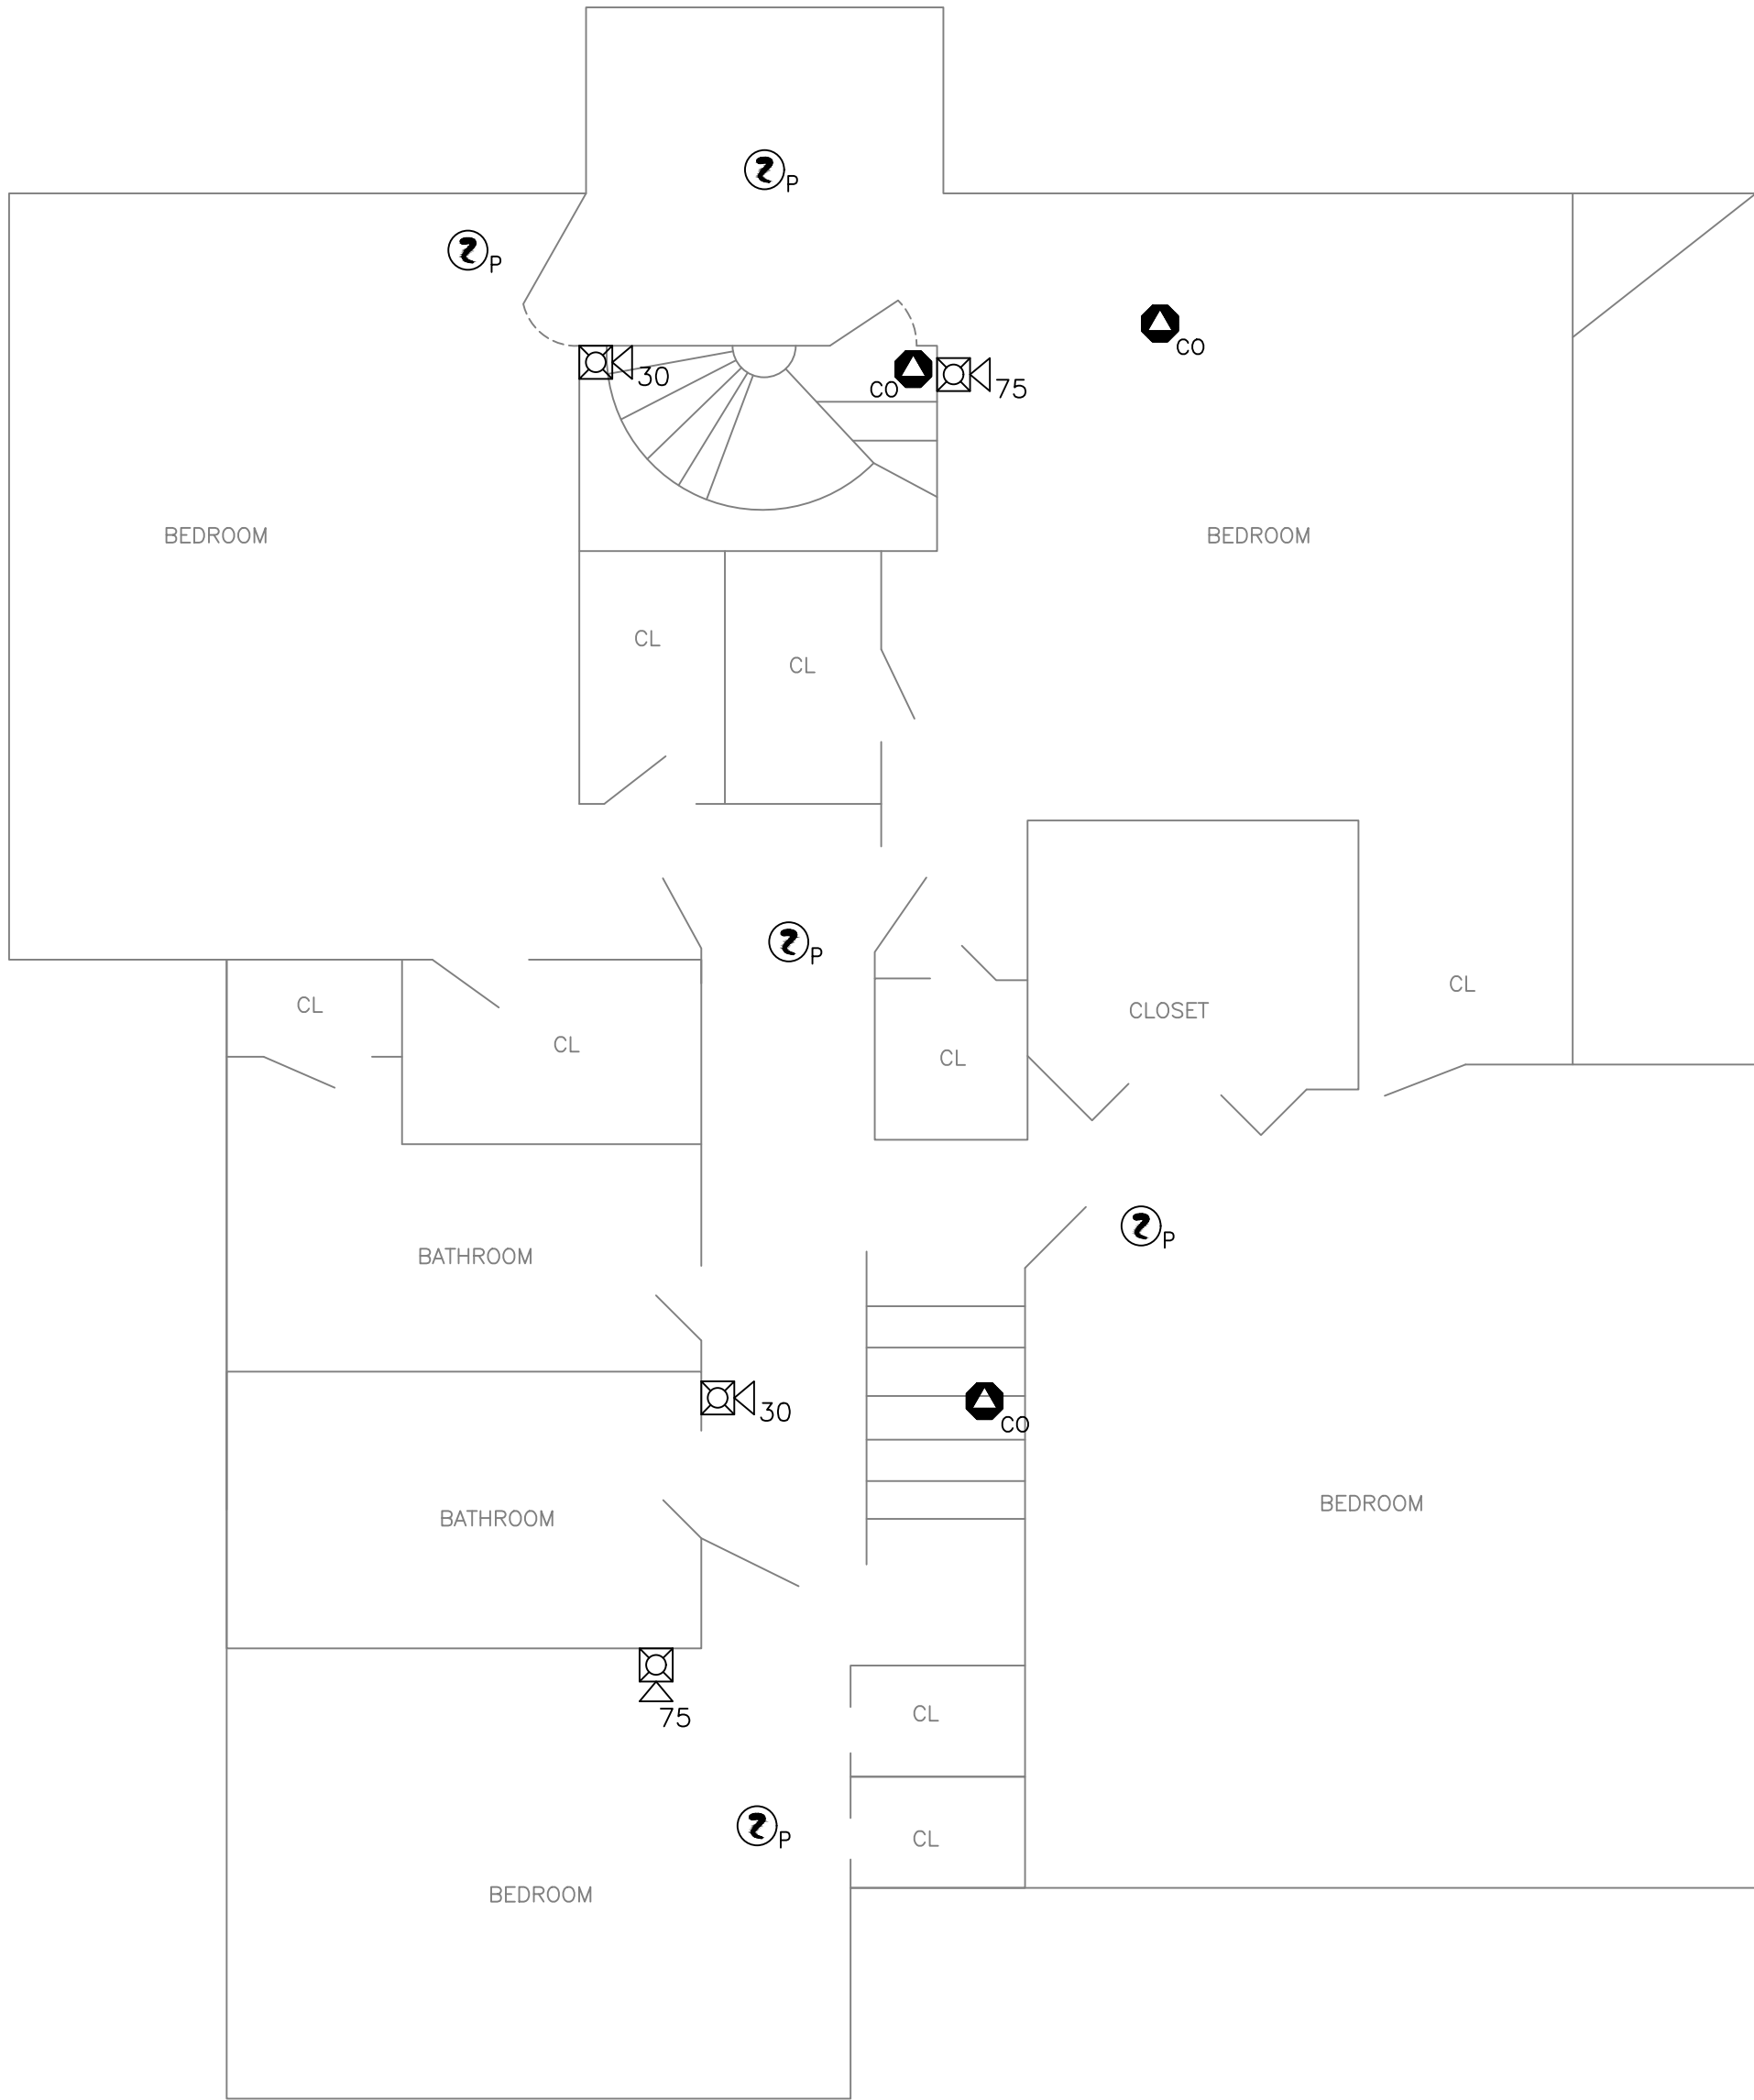

SAUGUS - FIRE ALARM DEMOLITION PLAN - 2ND FLOOR

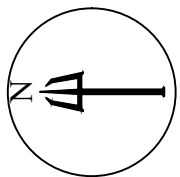 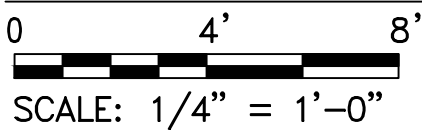

SAUGUS - FIRE ALARM DEMOLITION PLAN - ATTIC

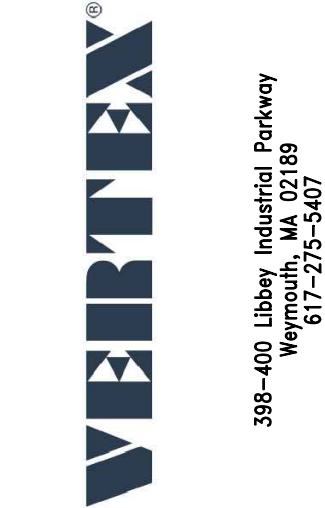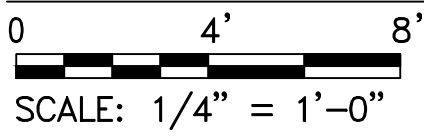

ENGINEER'S SEAL

NOT FOR
CONSTRUCTION












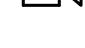
Revisions		Date	Approved
Number	Descriptions		
0	60% ISSUED FOR REVIEW	9/23/2022	BAH
1	90% ISSUED FOR REVIEW	10/7/2022	BAH
2	100% ISSUED FOR REVIEW	10/20/2022	BAH
3	100% RE-ISSUED FOR REVIEW	12/6/2022	BAH



MASSACHUSETTS DEPARTMENT
OF MENTAL HEALTH
47 LINCOLN AVE.
SAUGUS, MA 01906

SAUGUS – FIRE ALARM DEMOLITION PLAN
2ND FLOOR & ATTIC

Drawn By:	CAH
AHJ: ESSEX COUNTY FIRE MARSHAL	
Date:	9/23/2022
Paper Size:	24 x 36
Job Number:	80732





FIRE ALARM LEGEND	
	FIRE ALARM CONTROL PANEL
	FIRE ALARM DOCUMENTS CABINET
	FIRE ALARM ANNUNCIATOR
	SMOKE DETECTOR (PHOTOELECTRIC)
	CARBON MONOXIDE DETECTOR
	HEAT DETECTOR (FIXED TEMPERATURE)
	MANUAL PULL STATION
	MONITOR MODULE
	HORN STROBE (NUMBER INDICATES CANDELA)
	STROBE (NUMBER INDICATES CANDELA)
	520 HZ HORN
	END-OF-LINE RESISTOR

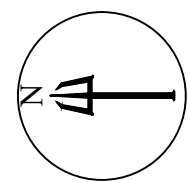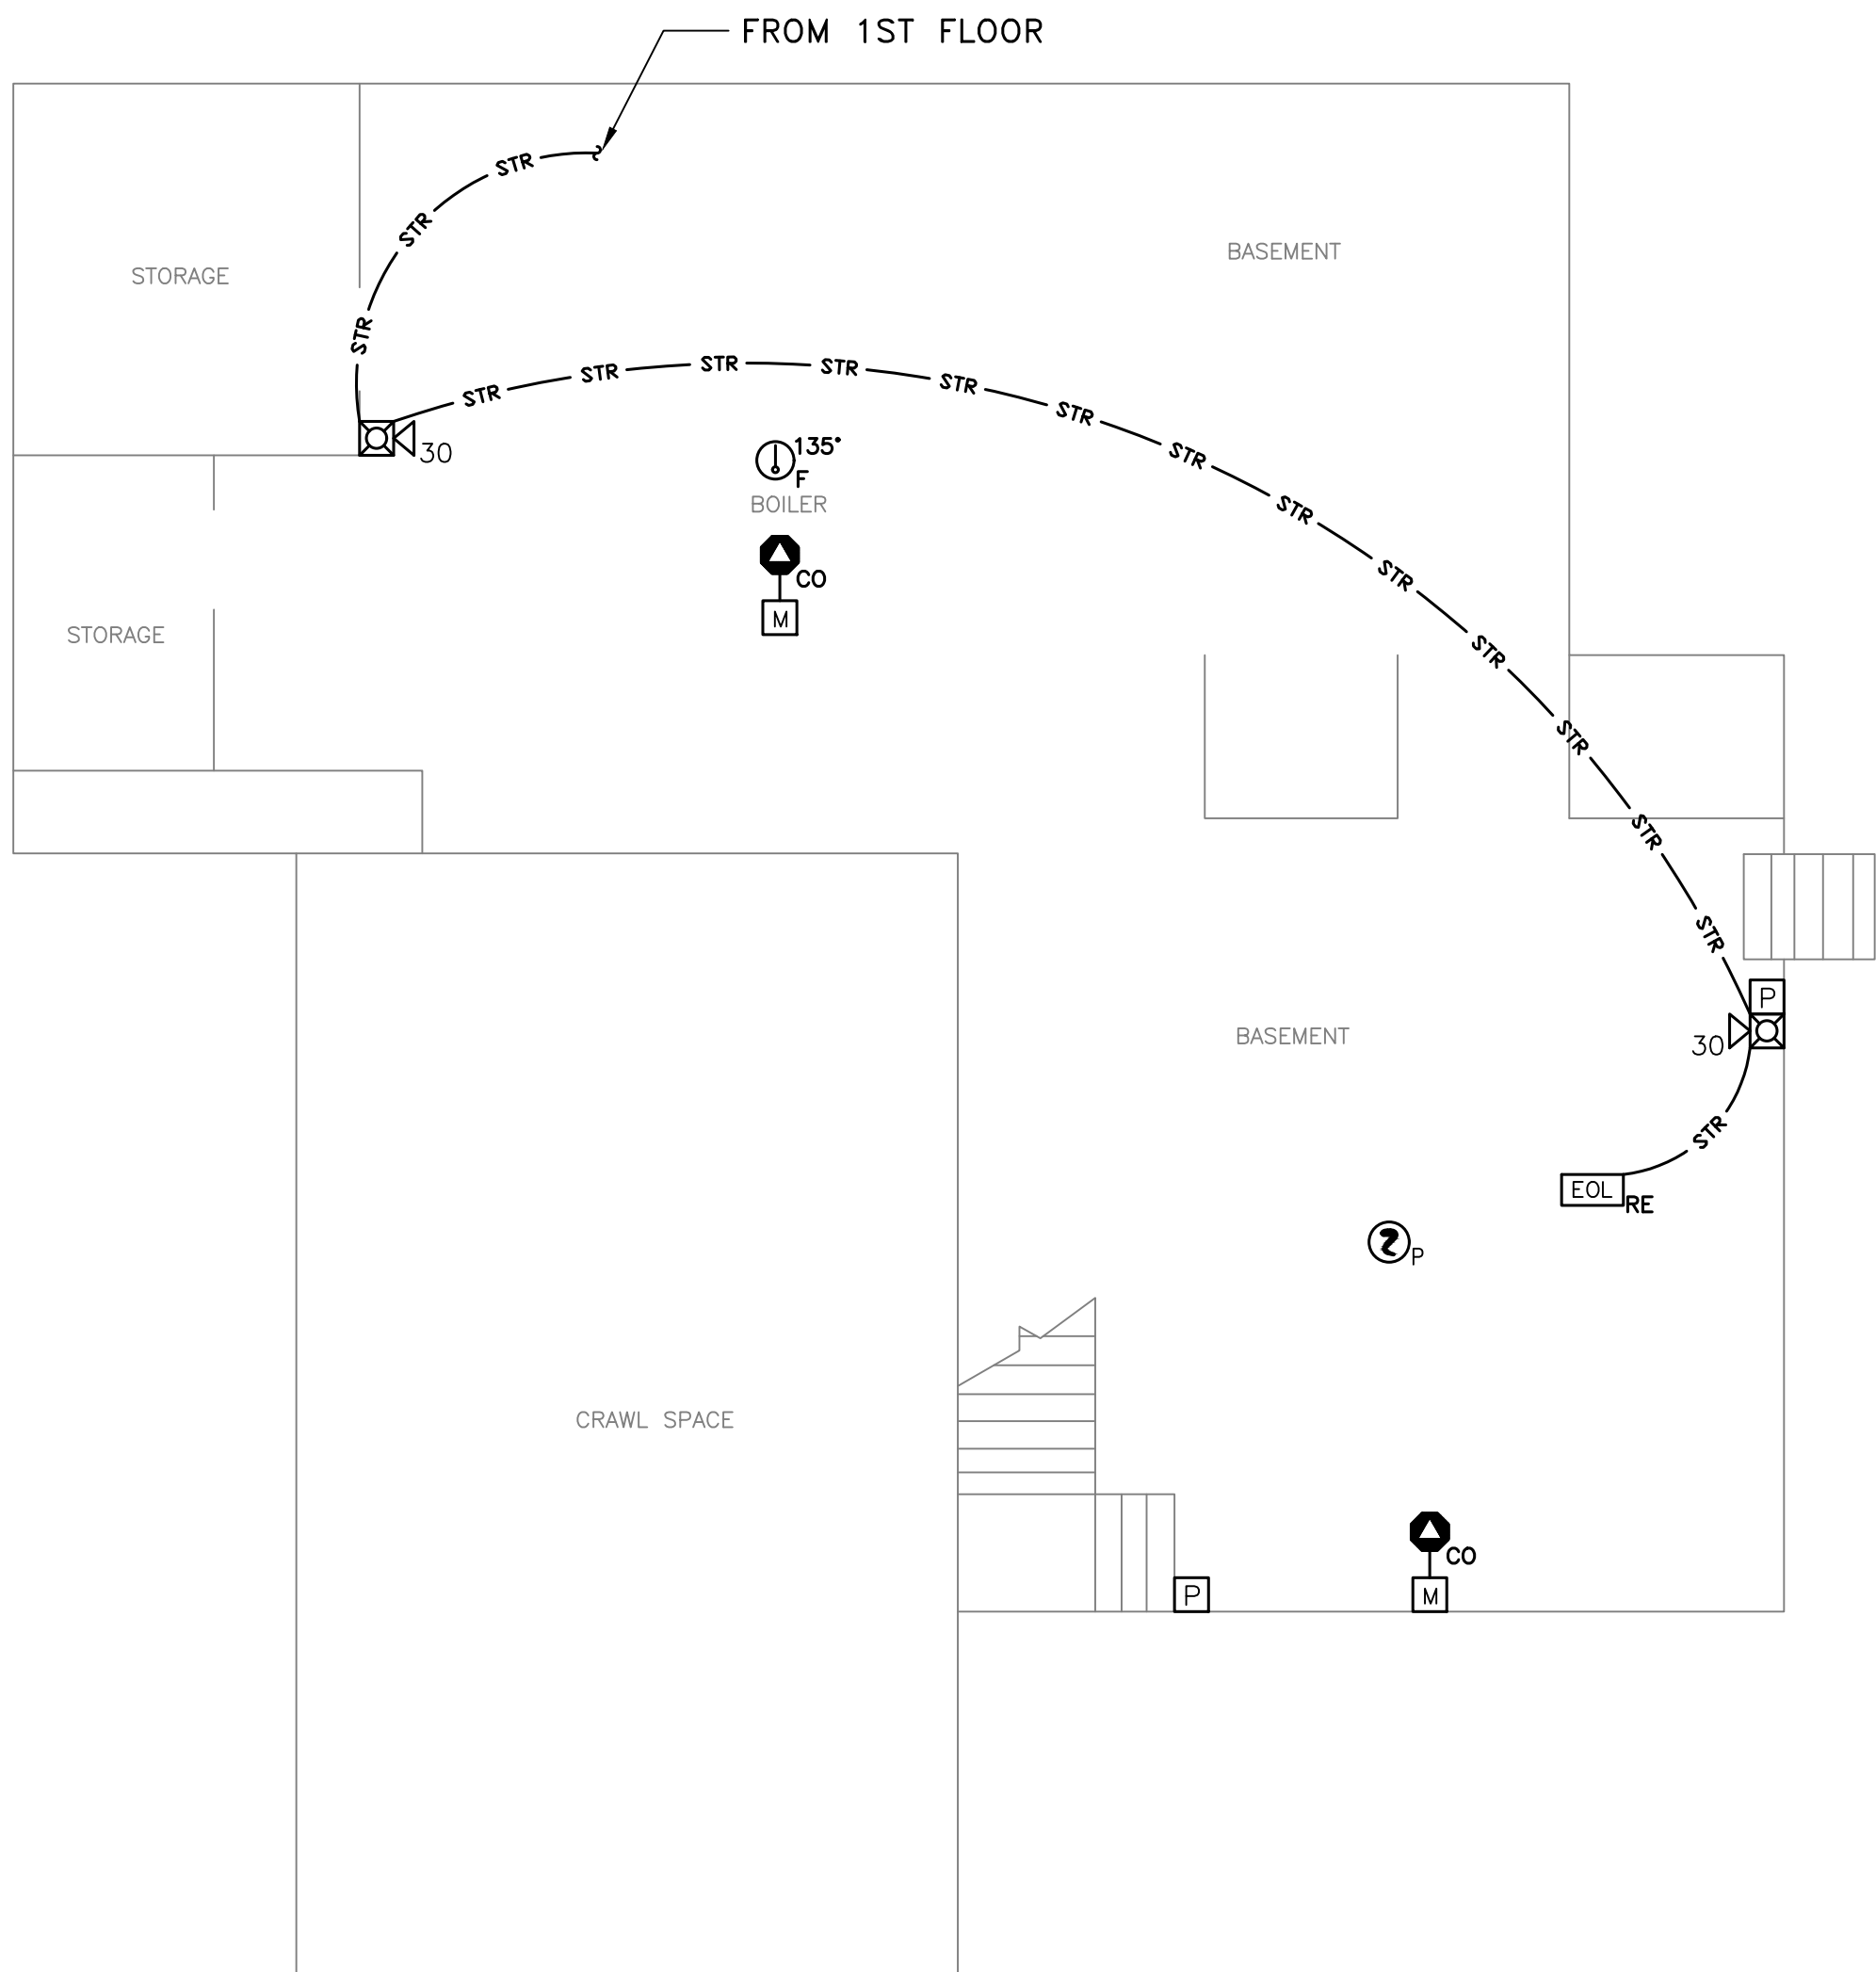

SAUGUS - FIRE ALARM PLAN - BASEMENT

0 4' 8'
SCALE: 1/4" = 1'-0"

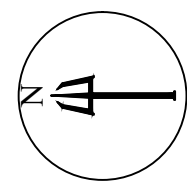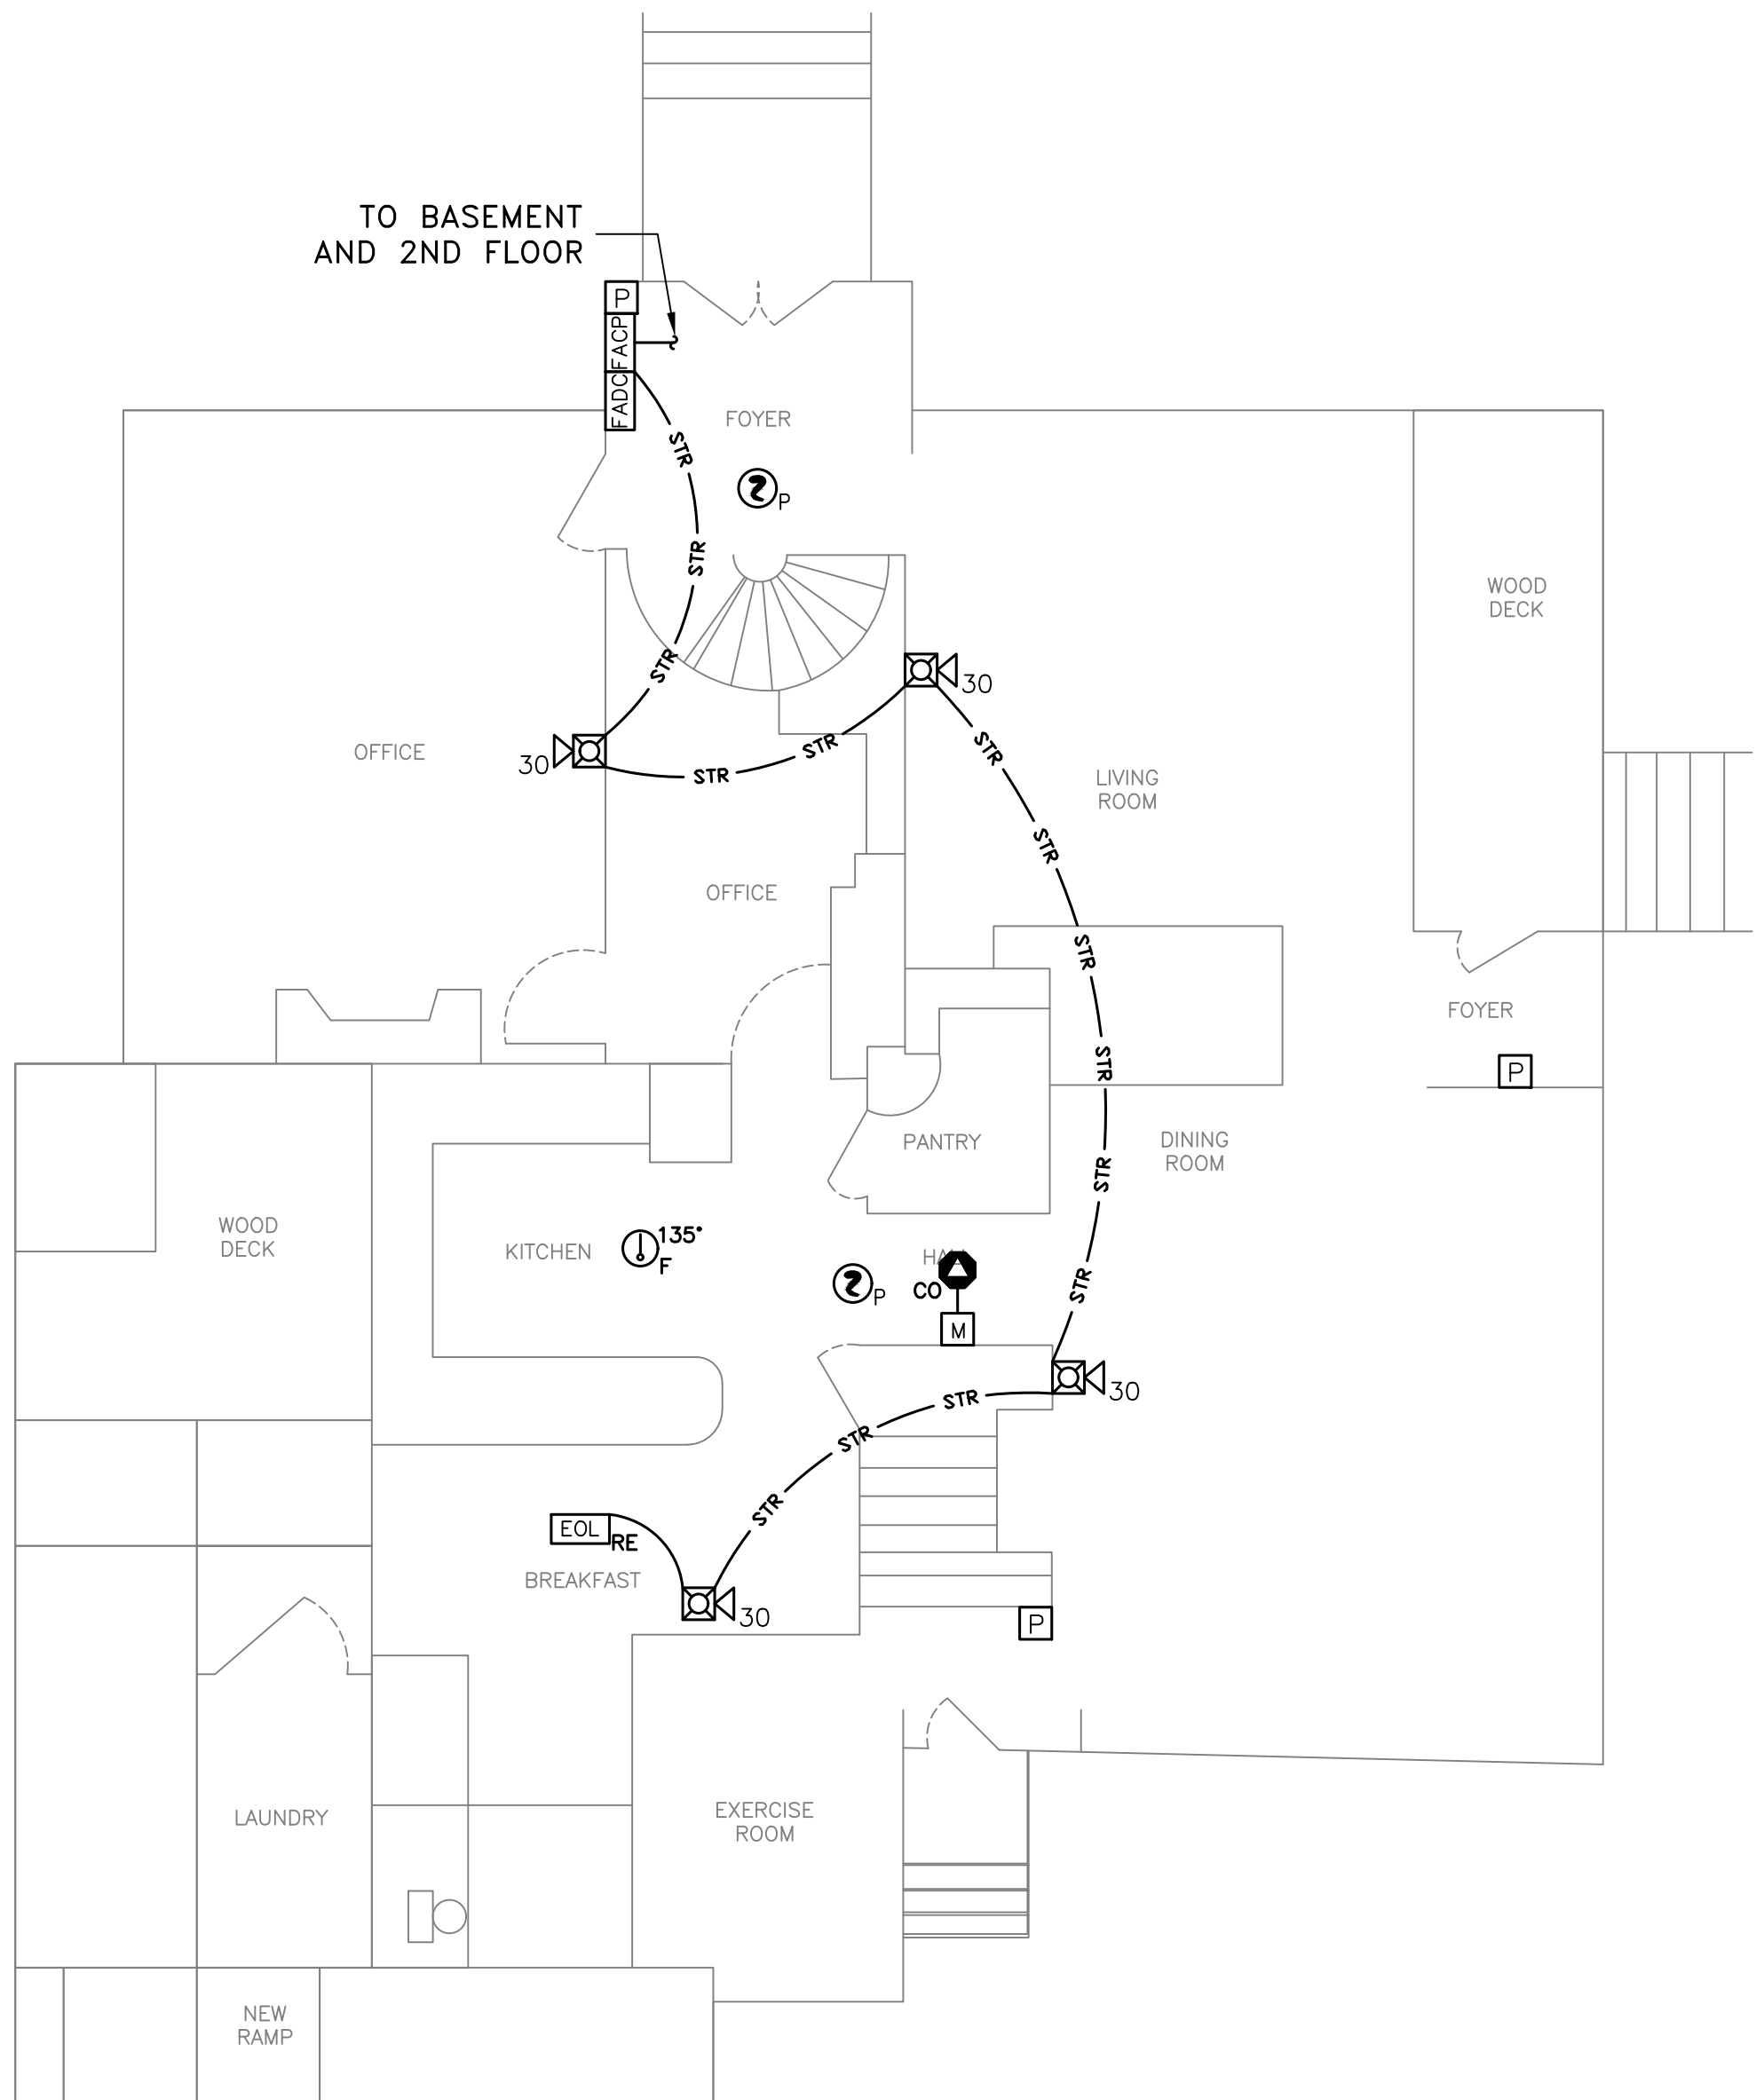

SAUGUS - FIRE ALARM PLAN - 1ST FLOOR

0 4' 8'
SCALE: 1/4" = 1'-0"

ENGINEER'S SEAL
**NOT FOR
CONSTRUCTION**

Revisions		Date	Approved
Number	Descriptions		
0	60% ISSUED FOR REVIEW	9/23/2022	BAH
1	90% ISSUED FOR REVIEW	10/7/2022	BAH
2	100% ISSUED FOR REVIEW	10/20/2022	BAH
3	100% RE-ISSUED FOR REVIEW	12/6/2022	BAH

MASSACHUSETTS DEPARTMENT
OF MENTAL HEALTH
47 LINCOLN AVE.
SAUGUS, MA 01906
SAUGUS - FIRE ALARM PLAN
BASEMENT & 1ST FLOOR

Drawn By:	CAH
AHJ: ESSEX COUNTY FIRE MARSHAL	
Date:	9/23/2022
Paper Size:	24 x 36
Job Number:	80732



FIRE ALARM LEGEND

FACP


FIRE ALARM CONTROL PANEL

FADC


FIRE ALARM DOCUMENTS CABINET

FAA


FIRE ALARM ANNUNCIATOR

p


SMOKE DETECTOR (PHOTOELECTRIC)

co


CARBON MONOXIDE DETECTOR

135°
F


HEAT DETECTOR (FIXED TEMPERATURE)

P


MANUAL PULL STATION

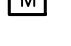M


MONITOR MODULE

30


HORN STROBE (NUMBER INDICATES CANDELA)

15


STROBE (NUMBER INDICATES CANDELA)



520 HZ HORN

EOL
RE

END-OF-LINE RESISTOR

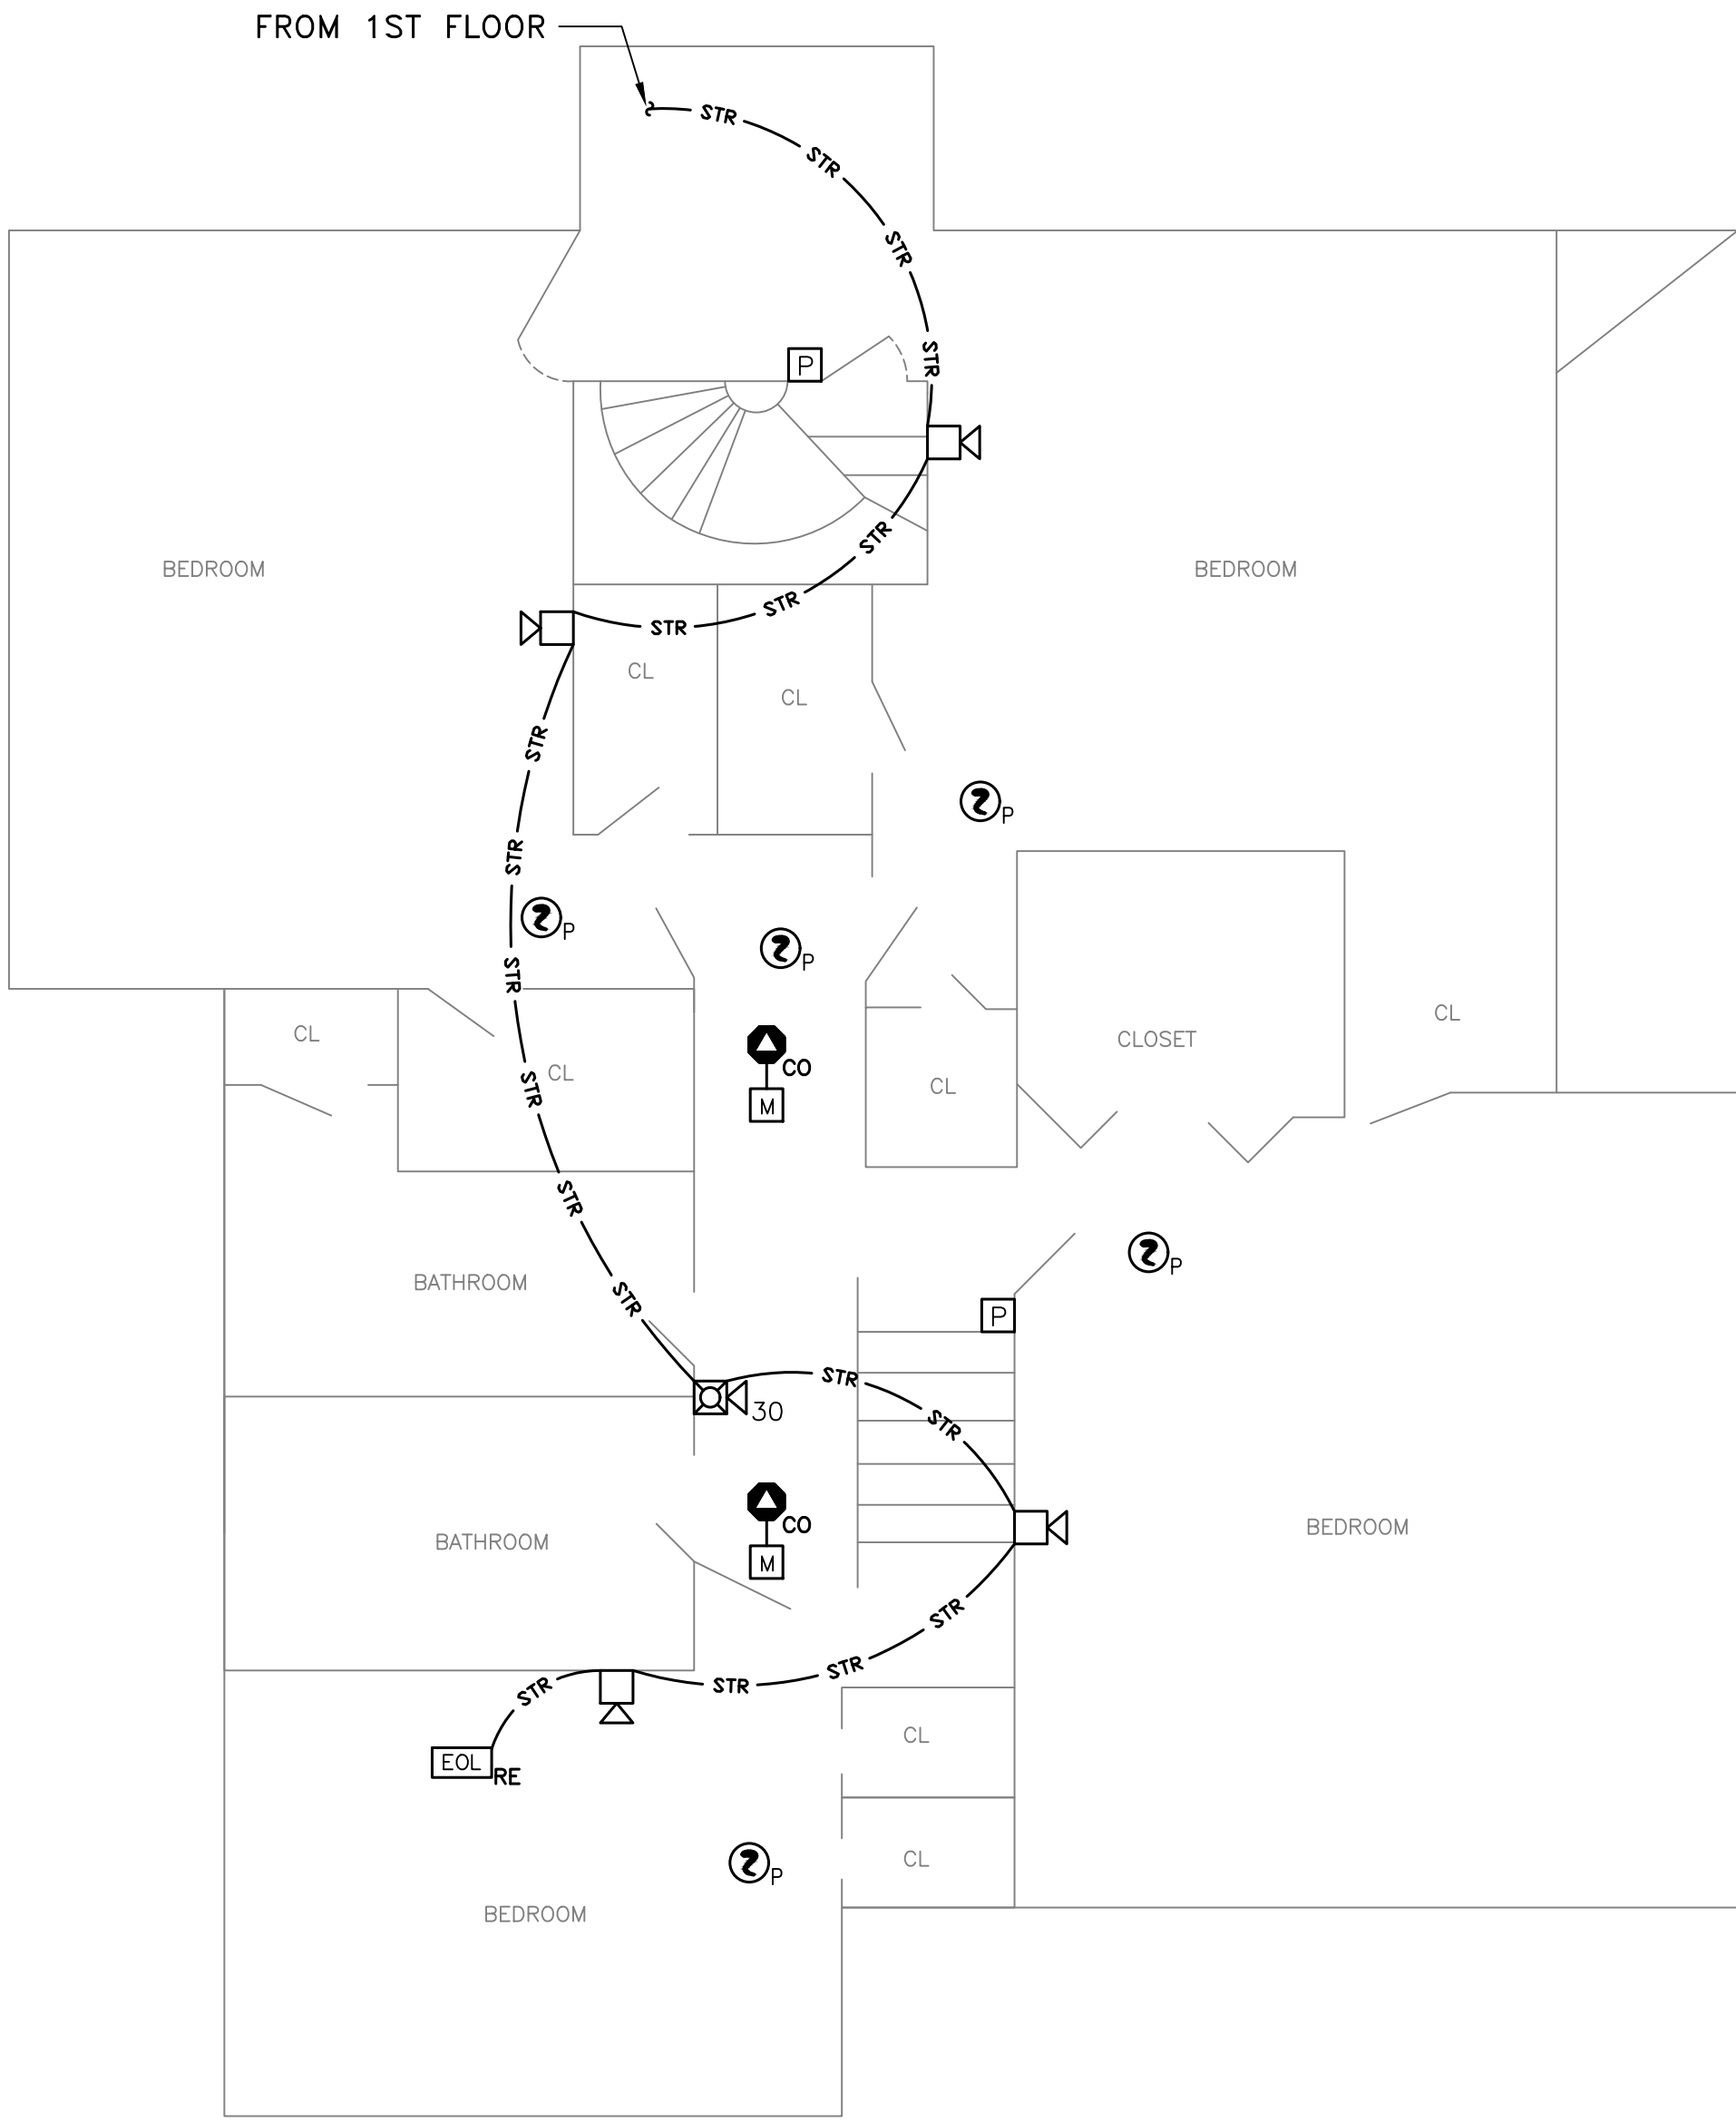





SAUGUS - FIRE ALARM PLAN - 2ND FLOOR

04'8'

SCALE: 1/4" = 1'-0"

 

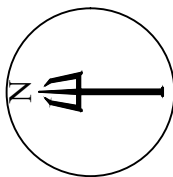

SAUGUS - FIRE ALARM PLAN - ATTIC

04'8'

SCALE: 1/4" = 1'-0"

ENGINEER'S SEAL

NOT FOR
CONSTRUCTION

Revisions		Date	Approved
Number	Descriptions		
0	60% ISSUED FOR REVIEW	9/23/2022	BAH
1	90% ISSUED FOR REVIEW	10/7/2022	BAH
2	100% ISSUED FOR REVIEW	10/20/2022	BAH
3	100% RE-ISSUED FOR REVIEW	12/6/2022	BAH

MASSACHUSETTS DEPARTMENT
OF MENTAL HEALTH
47 LINCOLN AVE.
SAUGUS, MA 01906

SAUGUS - FIRE ALARM PLAN
2ND FLOOR & ATTIC

Drawn By:	CAH
AHJ: ESSEX COUNTY FIRE MARSHAL	
Date:	9/23/2022
Paper Size:	24 x 36
Job Number:	80732




PART NUMBER	DESCRIPTION	STANDBY CURRENT PER UNIT (AMPS)		QUANTITY		TOTAL STANDBY CURRENT PER ITEM (AMPS)	ALARM CURRENT PER UNIT (AMPS)		QUANTITY		TOTAL ALARM CURRENT PER ITEM (AMPS)
6700	Fire Alarm Control Panel	0.165000	X	1	=	0.165000	0.310000	X	1	=	0.310000
SK-PHOTO	Photoelectric Smoke Detector	0.000300	X	8	=	0.002400	0.006500	X	8	=	0.052000
SK-PULL-DA	Dual Action Pull Station	0.000350	X	7	=	0.002450	0.000350	X	7	=	0.002450
SK-MONITOR	Monitor Module	0.000375	X	5	=	0.001875	0.000375	X	5	=	0.001875
CO1224	Carbon Monoxide Detector	0.020000	X	5	=	0.100000	0.040000	X	5	=	0.200000
SK-HEAT	Heat Detector	0.000300	X	3	=	0.000900	0.006500	X	3	=	0.019500
P2RL	30cd Horn/Strobe	0.000000	X	7	=	0.000000	0.074000	X	7	=	0.518000
HRL	Horn	0.000000	X	4	=	0.000000	0.044000	X	4	=	0.176000
Project Name: Massachusetts Department of Mental Health 47 Lincoln Ave. Saugus, MA 01906		REQUIRED STANDBY TIME (HRS) PER NFPA 72 - 10.6.7.2.1		TOTAL SYSTEM STANDBY CURRENT (AMPS)		REQUIRED STANDBY CAPACITY (AMP-HOURS)	REQUIRED ALARM TIME (HOURS) PER NFPA 72 - 10.6.7.2.1		TOTAL SYSTEM ALARM CURRENT (AMPS)		REQUIRED ALARM CAPACITY (AMP-HOURS)
		24	X	0.272625	=	6.543000	0.083333	X	1.279825	=	0.106652
Prepared by: The Vertex Companies, LLC 1502 Roberts Dr. Jacksonville Beach, FL 32250		TOTAL CAPACITY (AMP-HOURS)				SAFETY FACTOR 20% PER NFPA 72 - 10.6.7.2.1.1			REQUIRED MINIMUM BATTERY CAPACITY (AMP-HOURS)		
		6.649652			X	120%		=	7.98		
Actual Battery Size (AMP-HOURS):							8				
IS ACTUAL BATTERY CAPACITY GREATER THAN OR EQUAL TO REQUIRED? <i>The actual battery size is to be greater than the rated minimum capacity calculated.</i>							YES				
Notes: <i>The NFPA 72 section references are specifying the 2016 edition.</i> <i>The batteries to be installed are two 12 volt DC batteries wired in series of an amp-hour rating as shown in the calculation.</i>											

SAUGUS - BATTERY CALCULATIONS

NAC Label	Qty	Horn/Strobe, Strobe Model#	Description	Current Per Device (AMPS)	Total Circuit Load (AMPS)	Approx Length (FEET)	Voltage Drop (VOLTS)	Maximum Wire Run (FEET)	Voltage at Last Device* (VOLTS)	Voltage Drop %**
NAC#1	4	P2RL	30cd Horn/Strobe	0.074	0.296					
	4	Total Load (AMPS)			0.296	56	0.10	2421	20.30	0.42%
NAC#2	2	P2RL	30cd Horn/Strobe	0.074	0.148					
	2	Total Load (AMPS)			0.148	72	0.07	4842	20.33	0.27%
NAC#3	4	HRL	Horn	0.044	0.176					
	1	P2RL	30cd Horn/Strobe	0.074	0.074					
	5	Total Load (AMPS)			0.250	85	0.13	2866	20.27	0.54%
Nominal Resistance per "Ugly's Electrical Reference" 2008 Edition For 14 AWG*** =							3.07	Ω/1000FT		
Wire Resistance per 1000 ft: 18AWG=7.77 16AWG=4.89 14AWG=3.07 12AWG=1.98										
18-14 Awg = Solid Conductors 12 Awg = Stranded Conductors										
Notes: *The starting voltage has been reduced to 20.4 volts DC from 24 in accordance with NFPA 72 - 10.14.1 requiring the system to operate at 85% of the nameplate voltage. The voltage drop must remain above 16 volts DC. The end of line method has been used to calculate the voltage drop, the voltage drop is calculated with the total load at the end of the wire length providing the most conservative calculation. **The voltage drop percentage has been calculated using 24 volts. ***Only one size of conductor has been used for the entire circuit length.										

SAUGUS - VOLTAGE DROP CALCULATIONS

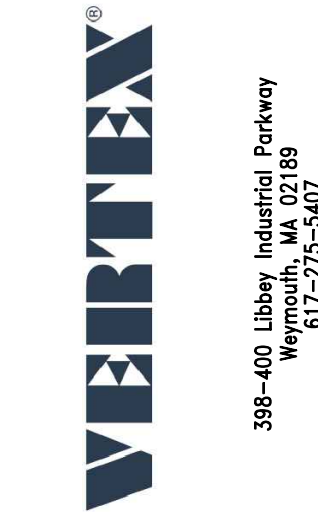

ENGINEER'S SEAL

NOT FOR
CONSTRUCTION


Number	Revisions		Date	Approved
	Descriptions			
0	60% ISSUED FOR REVIEW		9/23/2022	BAH
1	90% ISSUED FOR REVIEW		10/7/2022	BAH
2	100% ISSUED FOR REVIEW		10/20/2022	BAH
3	100% RE-ISSUED FOR REVIEW		12/6/2022	BAH

MASSACHUSETTS DEPARTMENT OF MENTAL HEALTH 47 LINCOLN AVE. SAUGUS, MA 01906	SAUGUS – BATTERY AND VOLTAGE DROP CALCULATIONS
---	---


Drawn By:	CAH
AHJ: ESSEX COUNTY FIRE MARSHAL	
Date:	9/23/2022
Paper Size:	24 x 36
Job Number:	80732



FIRE ALARM LEGEND	
	FIRE ALARM CONTROL PANEL
	FIRE ALARM DOCUMENTS CABINET
	FIRE ALARM ANNUNCIATOR
	SMOKE DETECTOR (PHOTOELECTRIC)
	CARBON MONOXIDE DETECTOR
	HEAT DETECTOR (FIXED TEMPERATURE)
	MANUAL PULL STATION
	MONITOR MODULE
	HORN STROBE (NUMBER INDICATES CANDELA)
	STROBE (NUMBER INDICATES CANDELA)
	520 HZ HORN
	END-OF-LINE RESISTOR

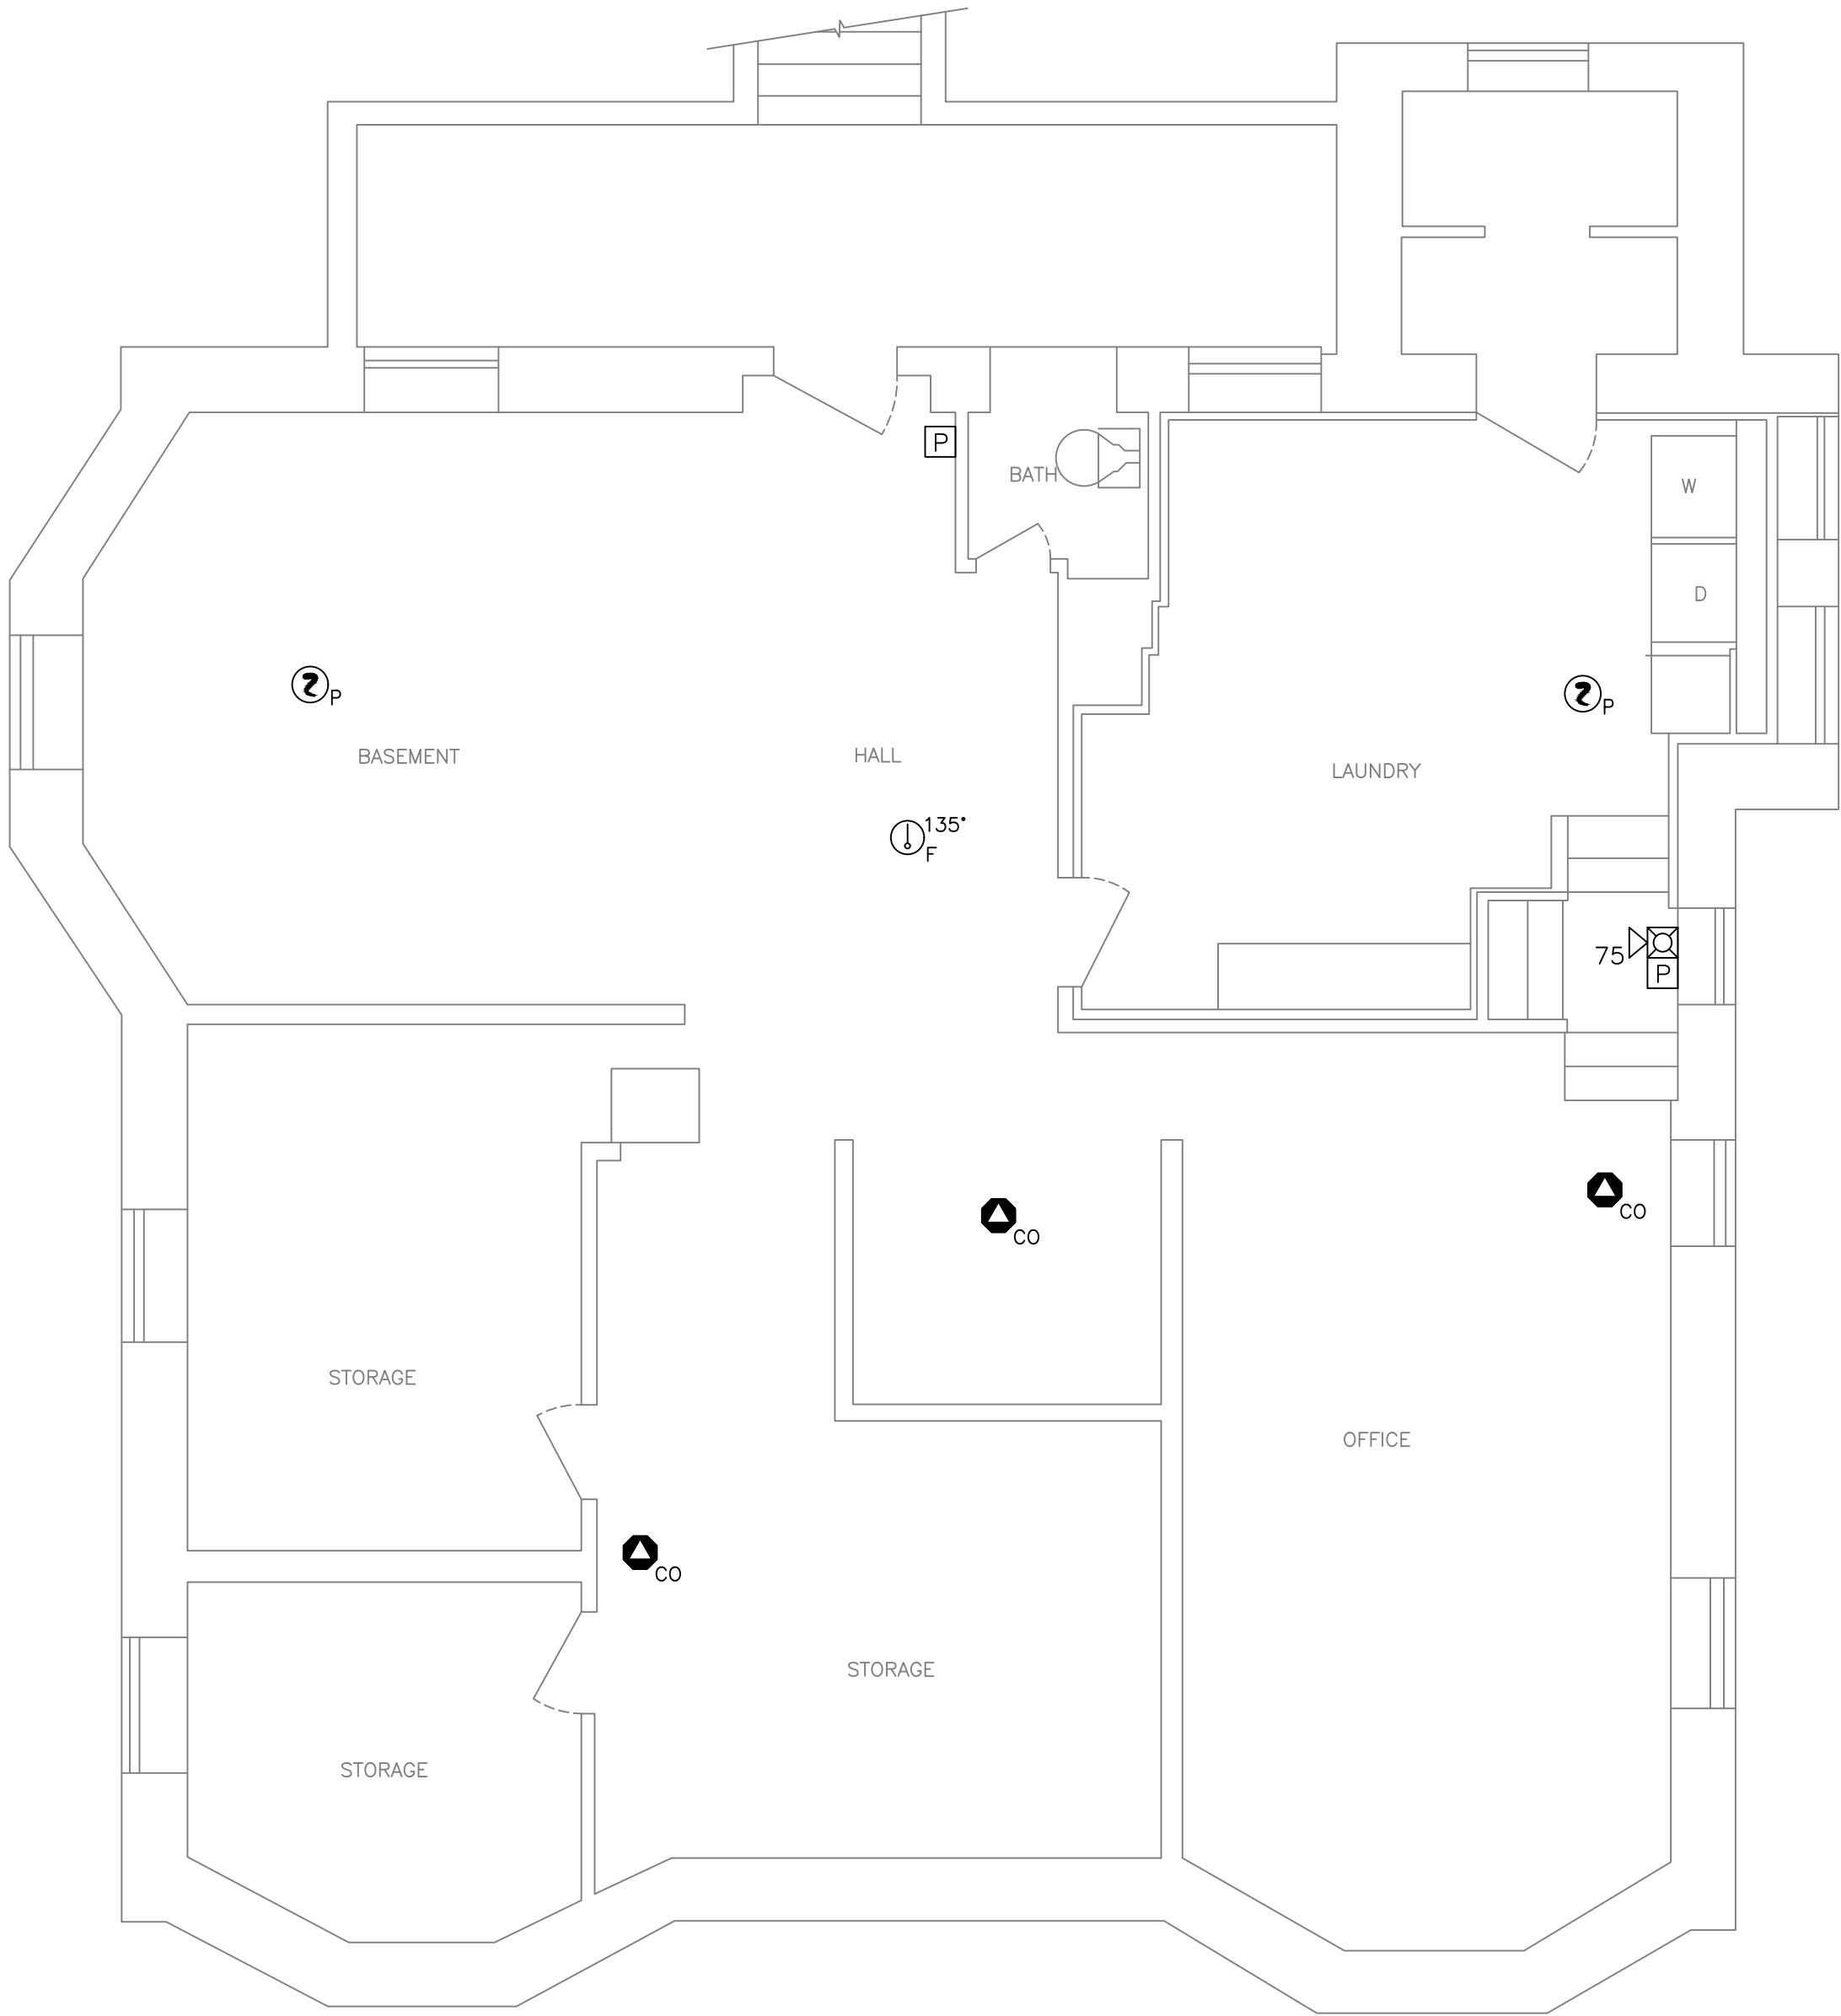

 **LYNN - FIRE ALARM DEMOLITION PLAN - BASEMENT**
0 4' 8'
SCALE: 1/4" = 1'-0"

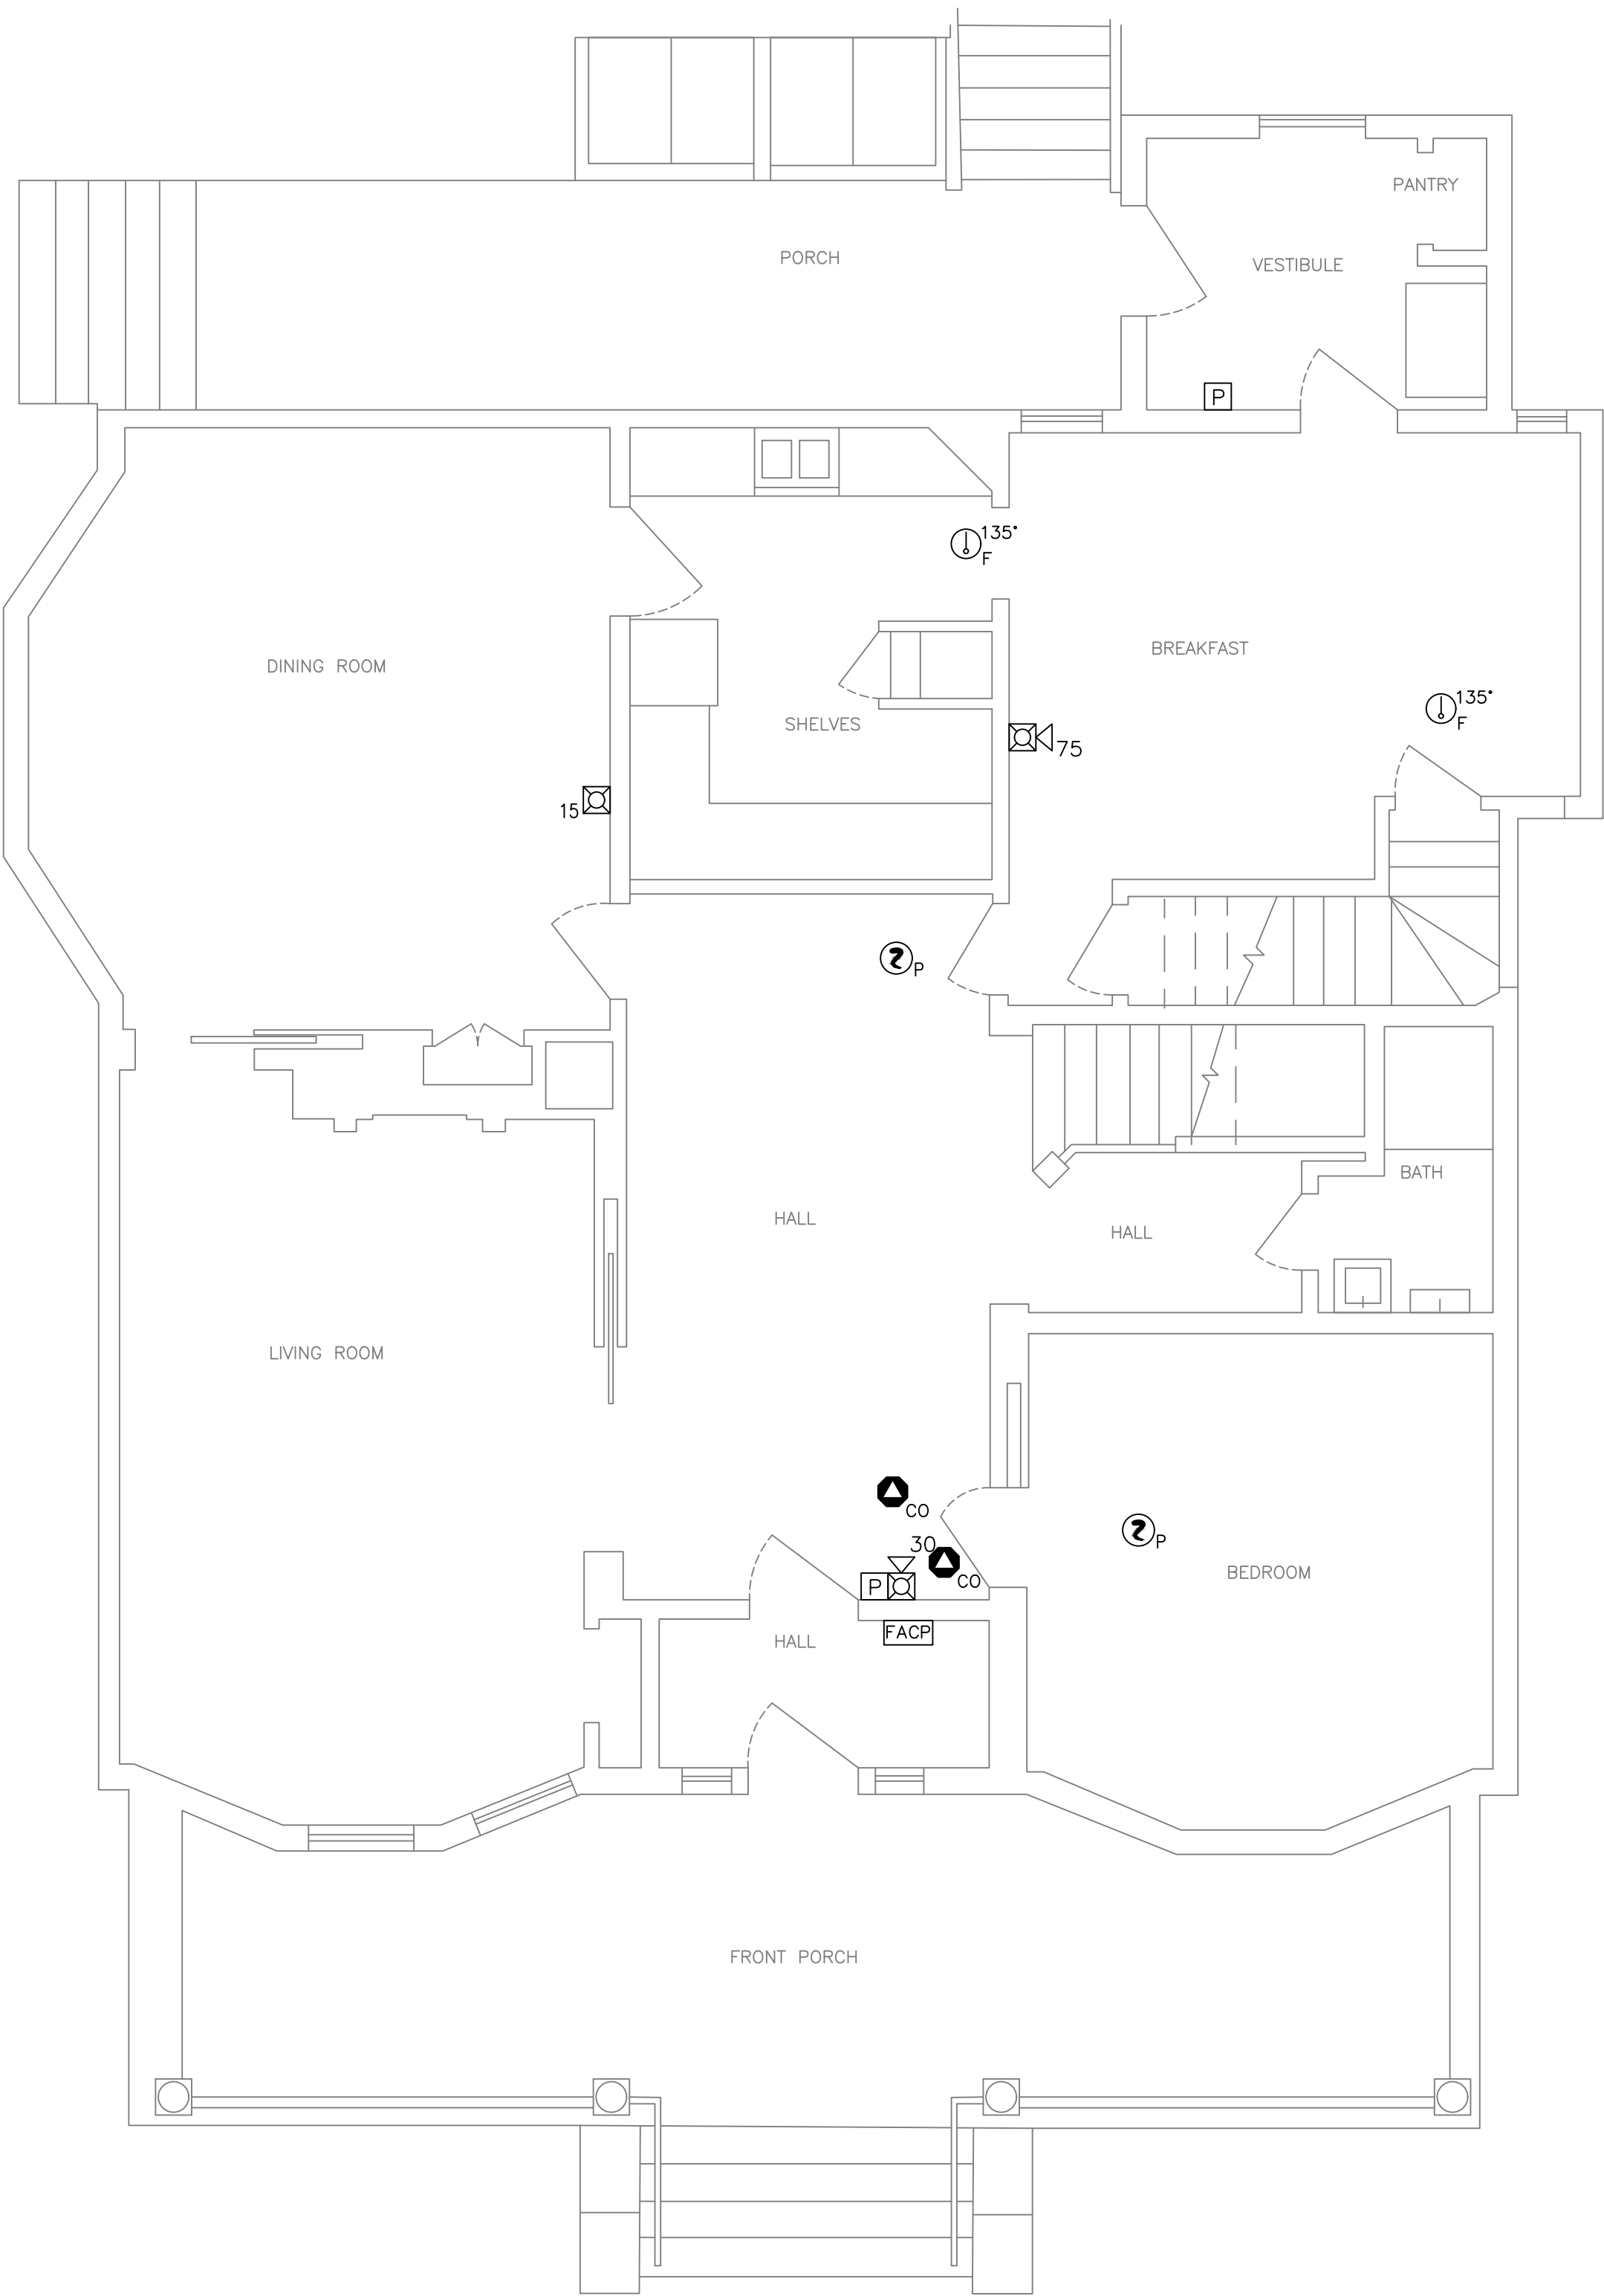

 **LYNN - FIRE ALARM DEMOLITION PLAN - 1ST FLOOR**
0 4' 8'
SCALE: 1/4" = 1'-0"












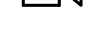
ENGINEER'S SEAL
**NOT FOR
CONSTRUCTION**



Revisions		Date	Approved
Number	Descriptions		
0	60% ISSUED FOR REVIEW	9/23/2022	BAH
1	90% ISSUED FOR REVIEW	10/7/2022	BAH
2	100% ISSUED FOR REVIEW	10/20/2022	BAH
3	100% RE-ISSUED FOR REVIEW	12/6/2022	BAH

MASSACHUSETTS DEPARTMENT
OF MENTAL HEALTH
80 NAHANT ST.
LYNN, MA 01902




LYNN - FIRE ALARM DEMOLITION PLAN
BASEMENT & 1ST FLOOR

Drawn By:	CAH
AHJ: ESSEX COUNTY FIRE MARSHAL	
Date:	9/23/2022
Paper Size:	24 x 36
Job Number:	80732


FIRE ALARM LEGEND	
	FIRE ALARM CONTROL PANEL
	FIRE ALARM DOCUMENTS CABINET
	FIRE ALARM ANNUNCIATOR
	SMOKE DETECTOR (PHOTOELECTRIC)
	CARBON MONOXIDE DETECTOR
	HEAT DETECTOR (FIXED TEMPERATURE)
	MANUAL PULL STATION
	MONITOR MODULE
	HORN STROBE (NUMBER INDICATES CANDELA)
	STROBE (NUMBER INDICATES CANDELA)
	520 HZ HORN
	END-OF-LINE RESISTOR

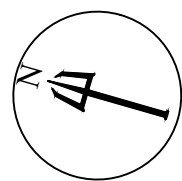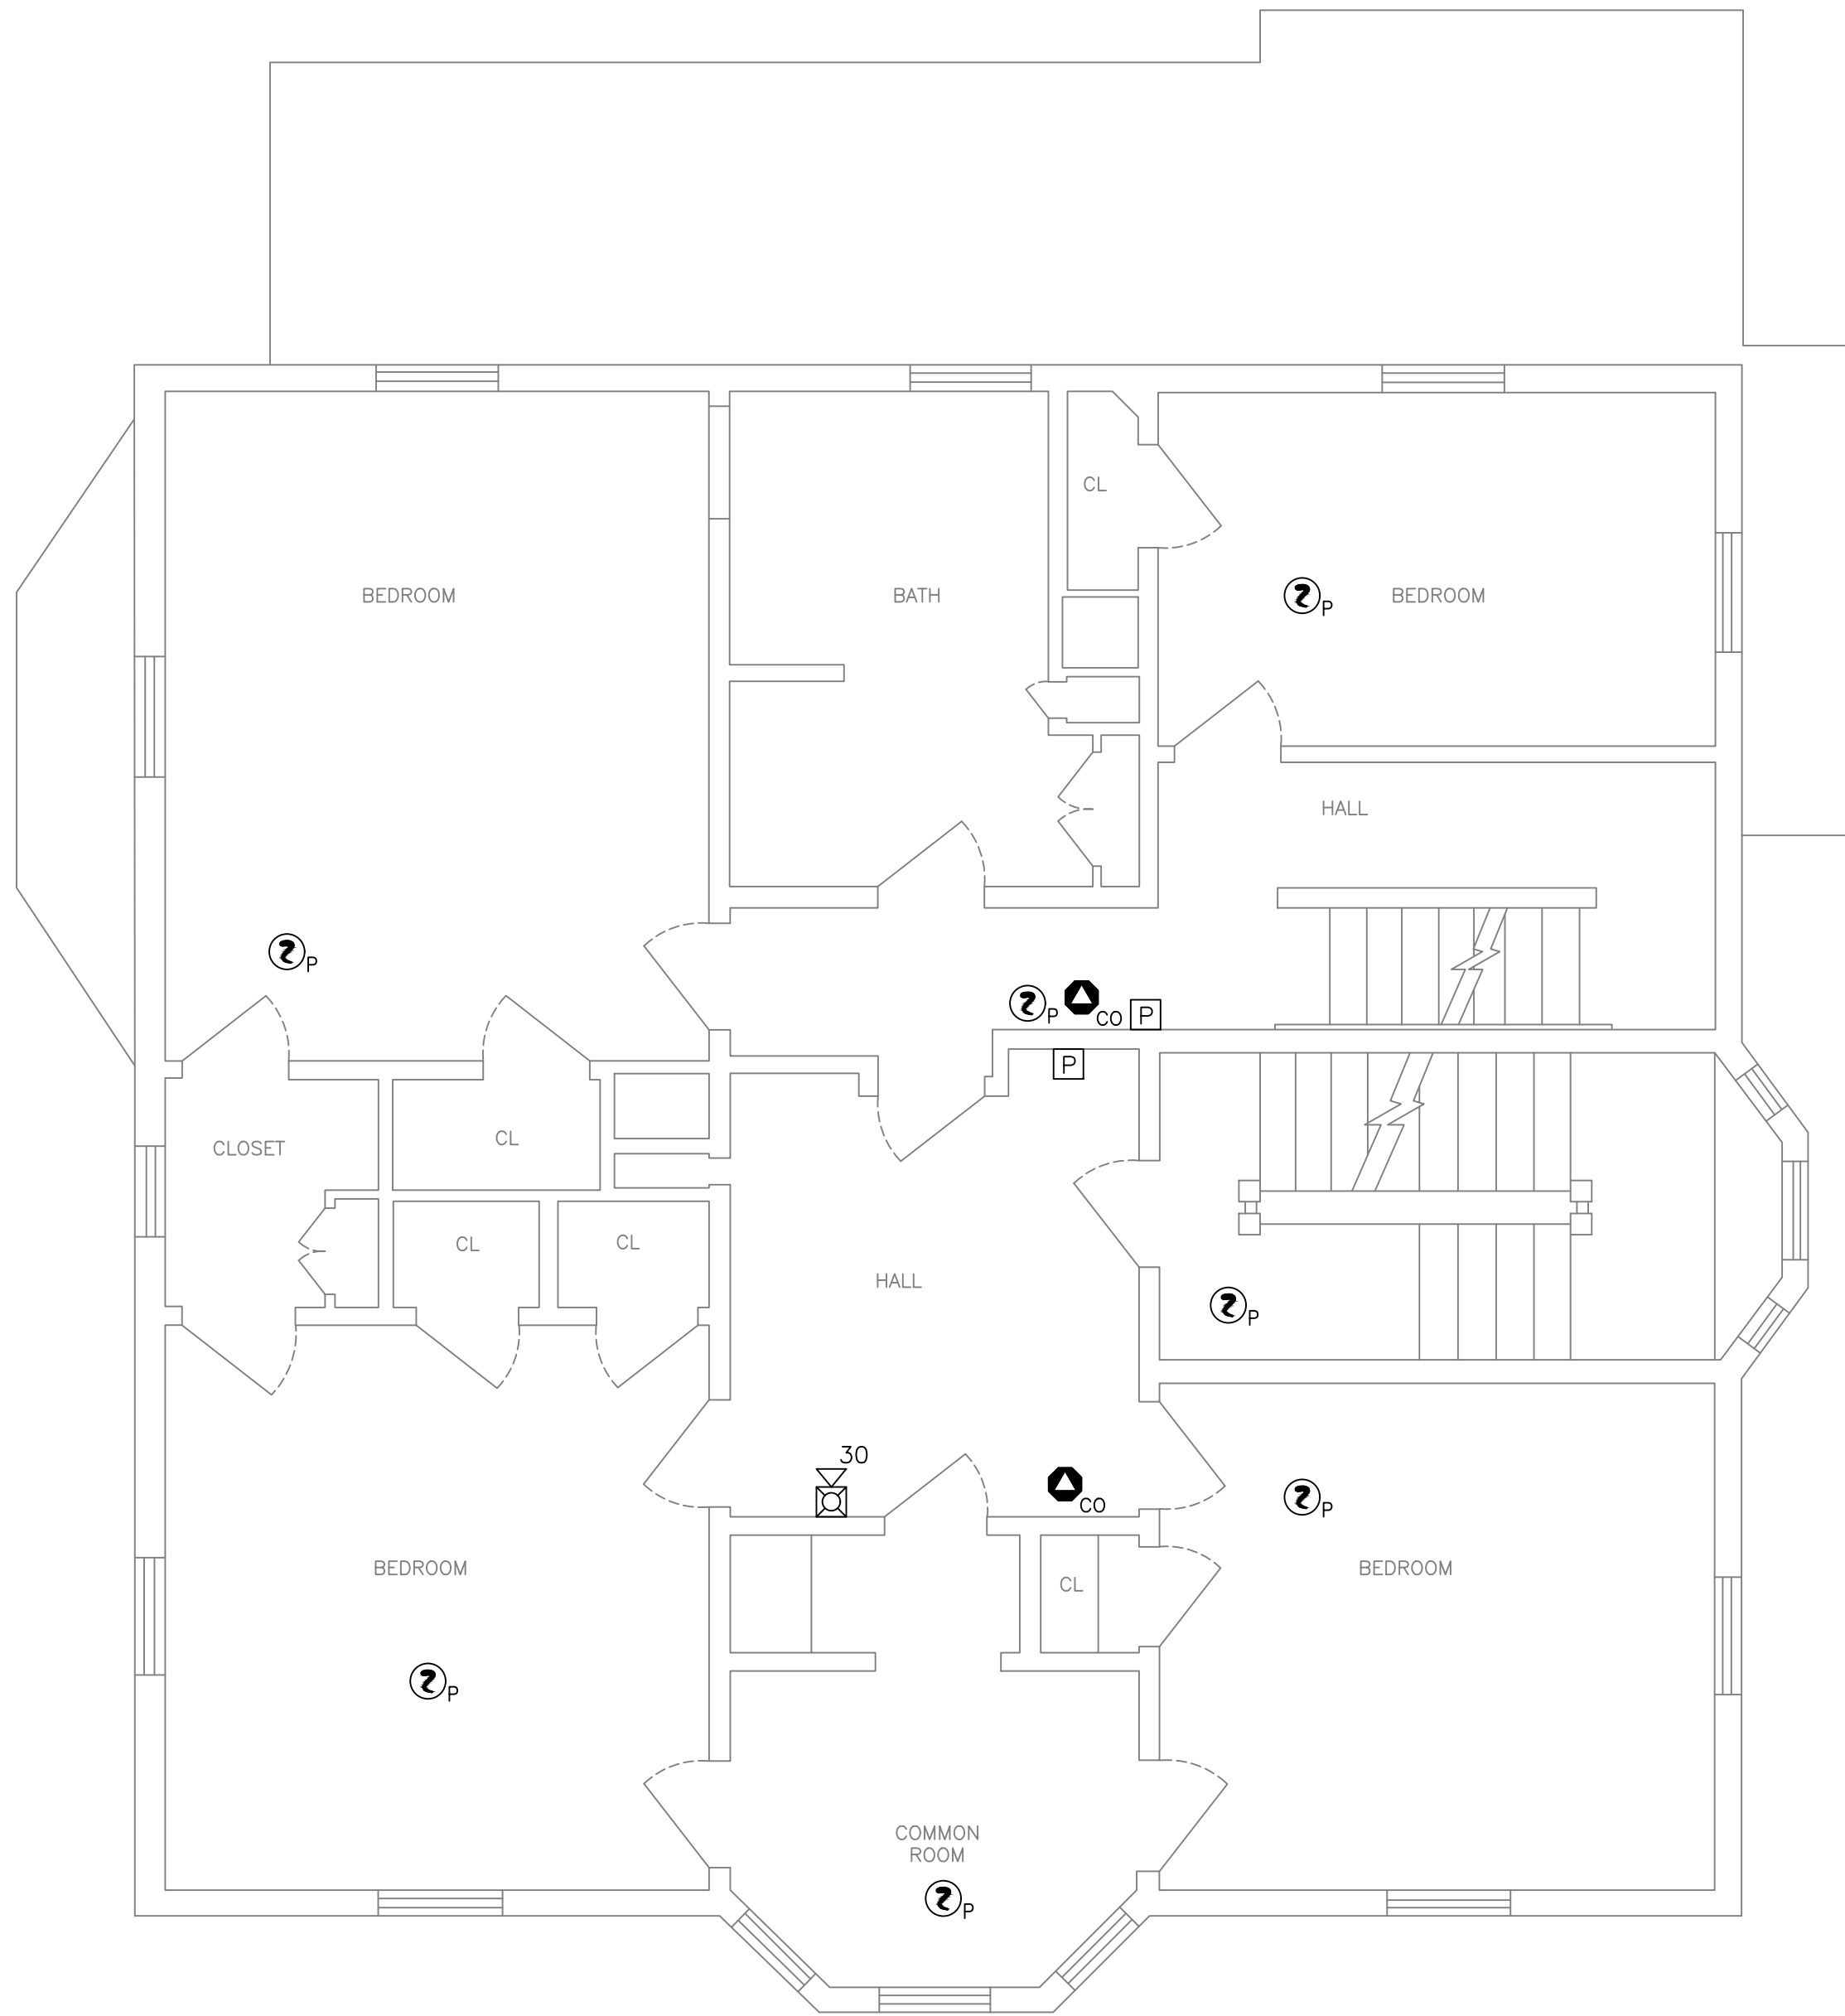

LYNN - FIRE ALARM DEMOLITION PLAN - 2ND FLOOR

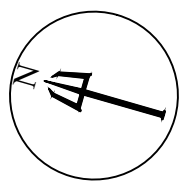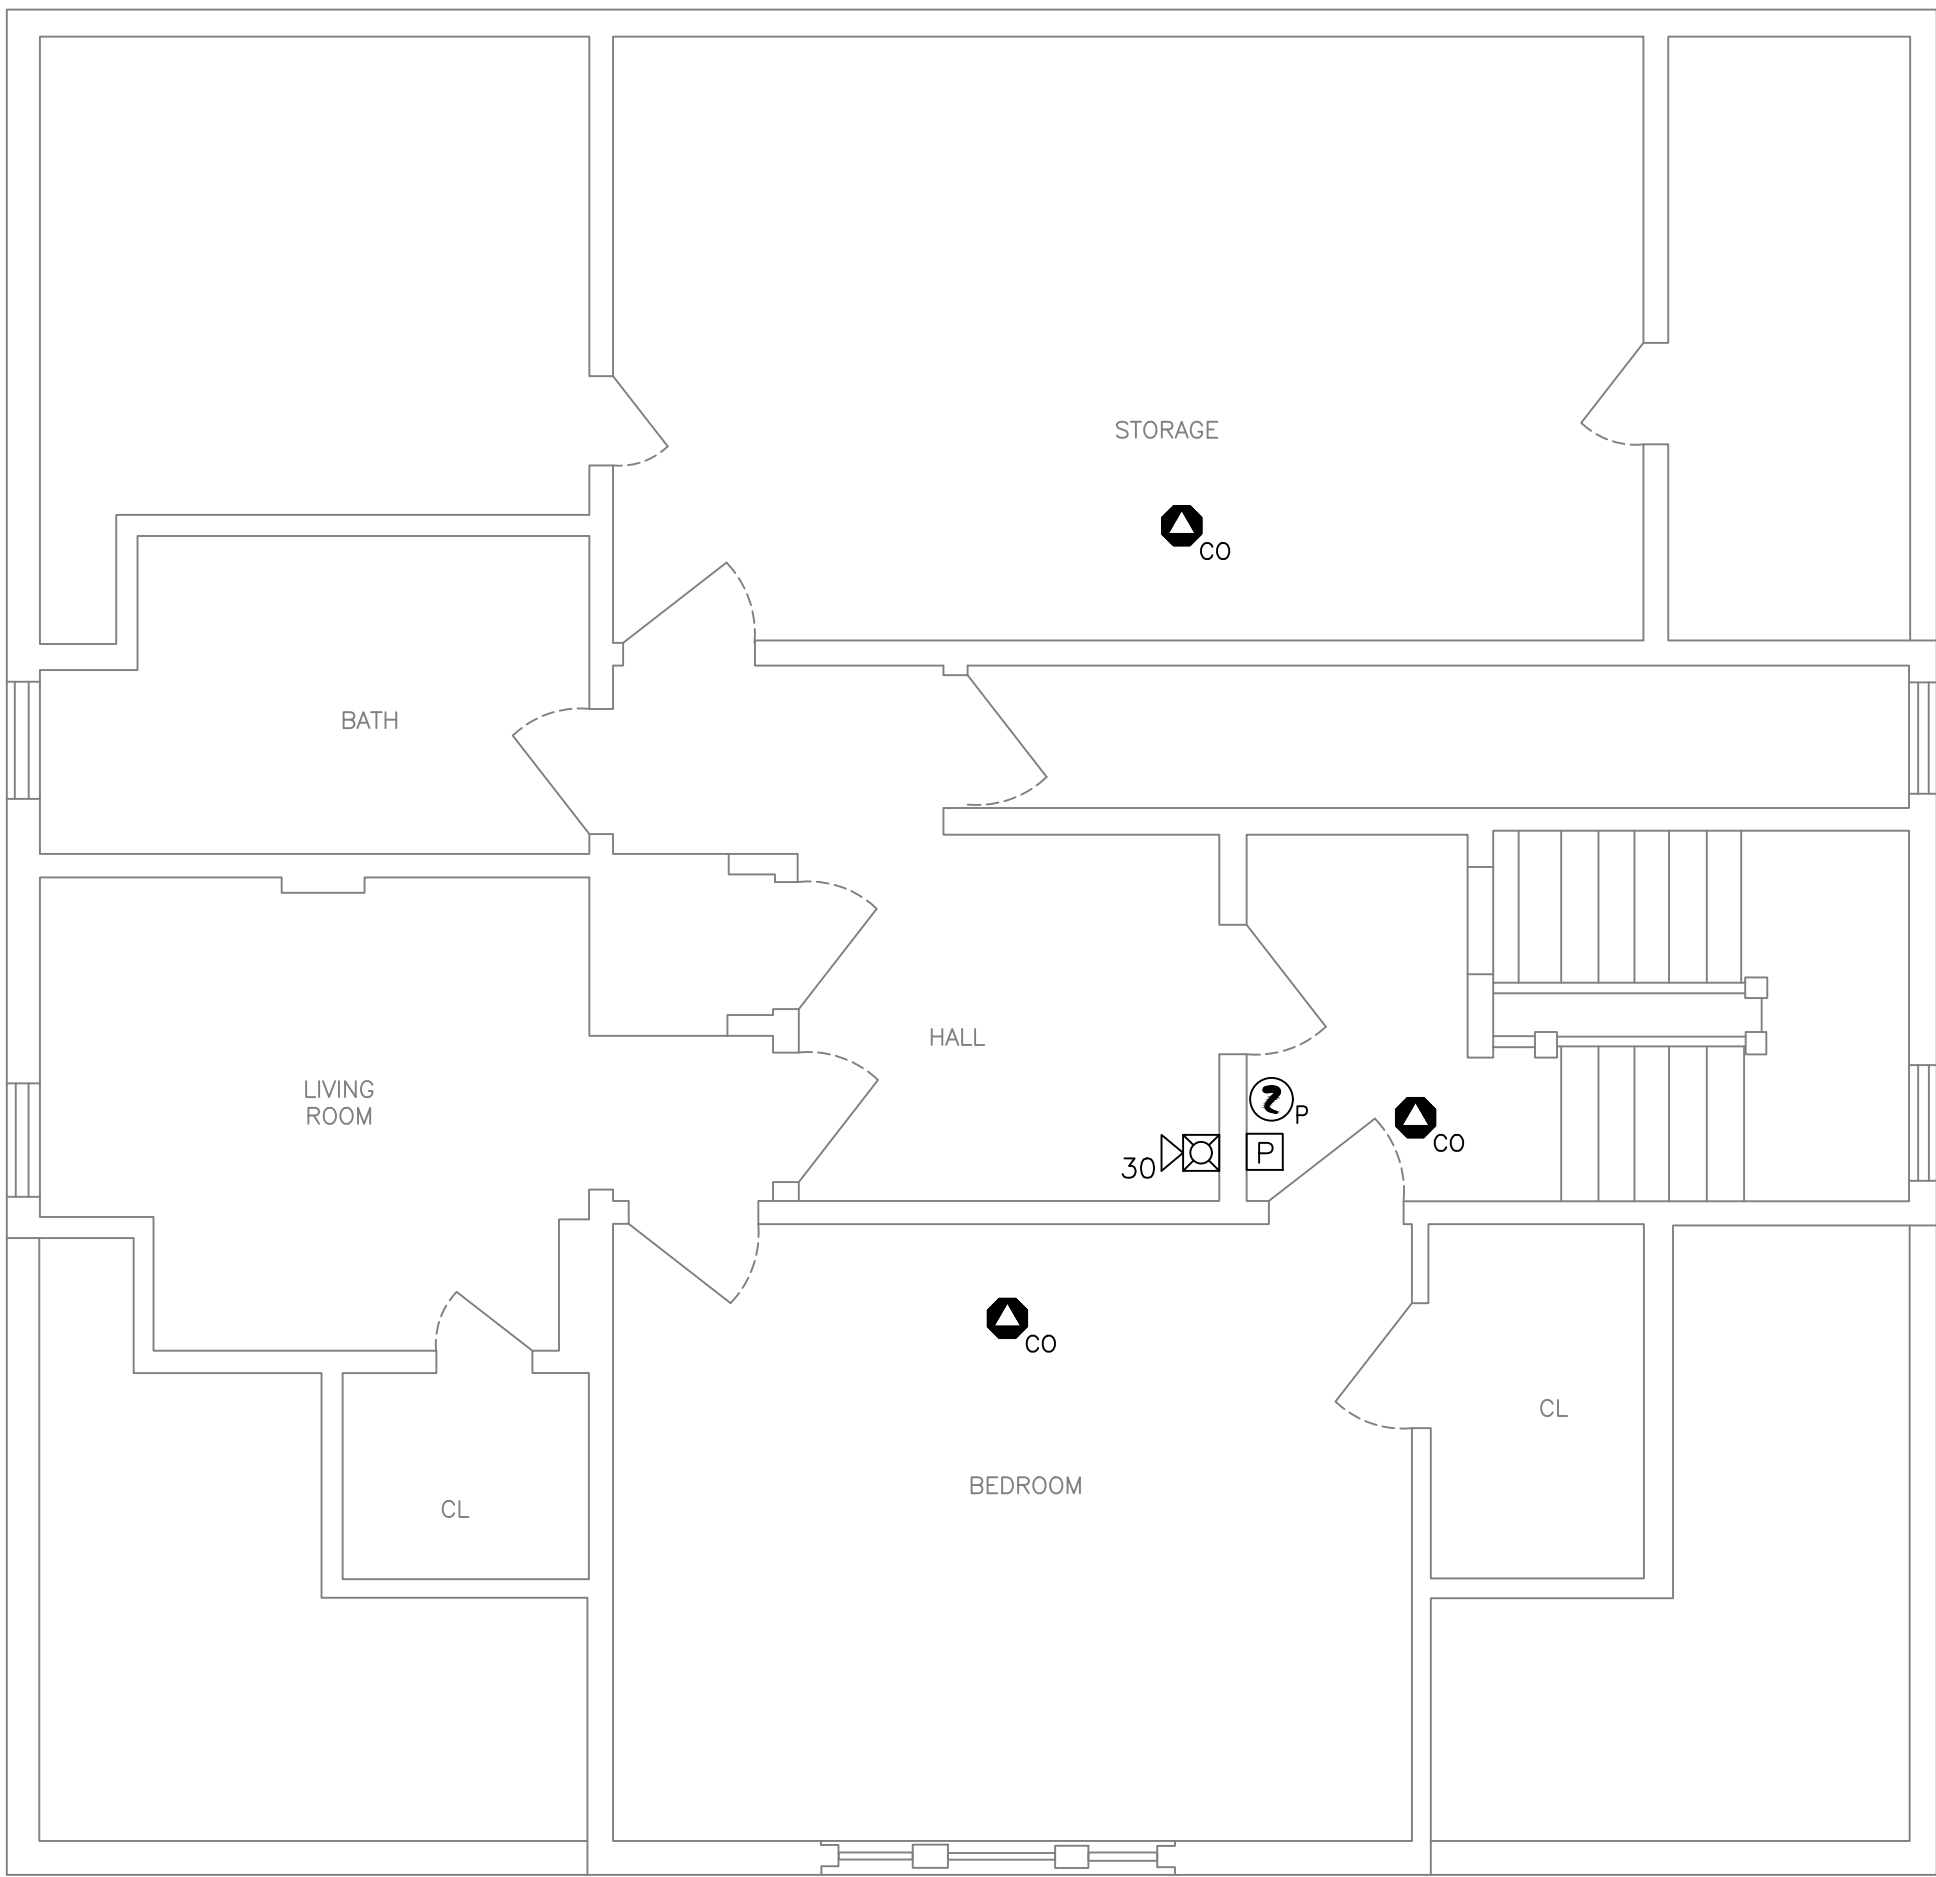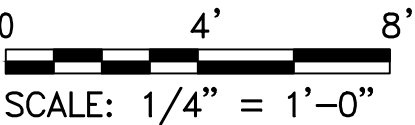

LYNN - FIRE ALARM DEMOLITION PLAN - 3RD FLOOR

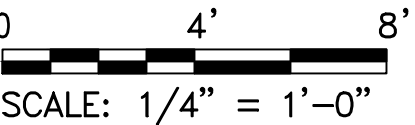

ENGINEER'S SEAL

NOT FOR
CONSTRUCTION

Revisions		Date	Approved
Number	Descriptions		
0	60% ISSUED FOR REVIEW	9/23/2022	BAH
1	90% ISSUED FOR REVIEW	10/7/2022	BAH
2	100% ISSUED FOR REVIEW	10/20/2022	BAH
3	100% RE-ISSUED FOR REVIEW	12/6/2022	BAH

MASSACHUSETTS DEPARTMENT
OF MENTAL HEALTH
80 NAHANT ST.
LYNN, MA 01902

LYNN - FIRE ALARM DEMOLITION PLAN
2ND & 3RD FLOOR

Drawn By:	CAH
AHJ: ESSEX COUNTY FIRE MARSHAL	
Date:	9/23/2022
Paper Size:	24 x 36
Job Number:	80732



FIRE ALARM LEGEND	
	FIRE ALARM CONTROL PANEL
	FIRE ALARM DOCUMENTS CABINET
	FIRE ALARM ANNUNCIATOR
	SMOKE DETECTOR (PHOTOELECTRIC)
	CARBON MONOXIDE DETECTOR
	HEAT DETECTOR (FIXED TEMPERATURE)
	MANUAL PULL STATION
	MONITOR MODULE
	$\times 30$ HORN STROBE (NUMBER INDICATES CANDELA)
	$\times 15$ STROBE (NUMBER INDICATES CANDELA)
	520 HZ HORN
	END-OF-LINE RESISTOR



ENGINEER'S SEAL

**NOT FOR
CONSTRUCTION**

Revisions			
Number	Descriptions	Date	Approved
0	60K ISSUED FOR REVIEW	9/23/2022	BAH
1	90K ISSUED FOR REVIEW	10/7/2022	BAH
2	100K ISSUED FOR REVIEW	10/20/2022	BAH
3	100K RE-ISSUED FOR REVIEW	12/6/2022	BAH

MASSACHUSETTS DEPARTMENT
OF MENTAL HEALTH
80 NAHANT ST.
LYNN, MA 01902

LYNN - FIRE ALARM PLAN
BASEMENT & 1ST FLOOR



Drawn By:	CAH
AHJ: ESSEX COUNTY FIRE MARSHAL	
Date:	9/23/2022
Paper Size:	24 x 36
Job Number:	80732

FA3.1)





398-400 Libbey Industrial Parkway
Weymouth, MA 02189
617-275-5407

FIRE ALARM LEGEND	
	FIRE ALARM CONTROL PANEL
	FIRE ALARM DOCUMENTS CABINET
	FIRE ALARM ANNUNCIATOR
	SMOKE DETECTOR (PHOTOELECTRIC)
	CARBON MONOXIDE DETECTOR
	HEAT DETECTOR (FIXED TEMPERATURE)
	MANUAL PULL STATION
	MONITOR MODULE
	HORN STROBE (NUMBER INDICATES CANDELA)
	STROBE (NUMBER INDICATES CANDELA)
	520 HZ HORN
	END-OF-LINE RESISTOR

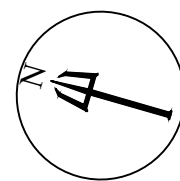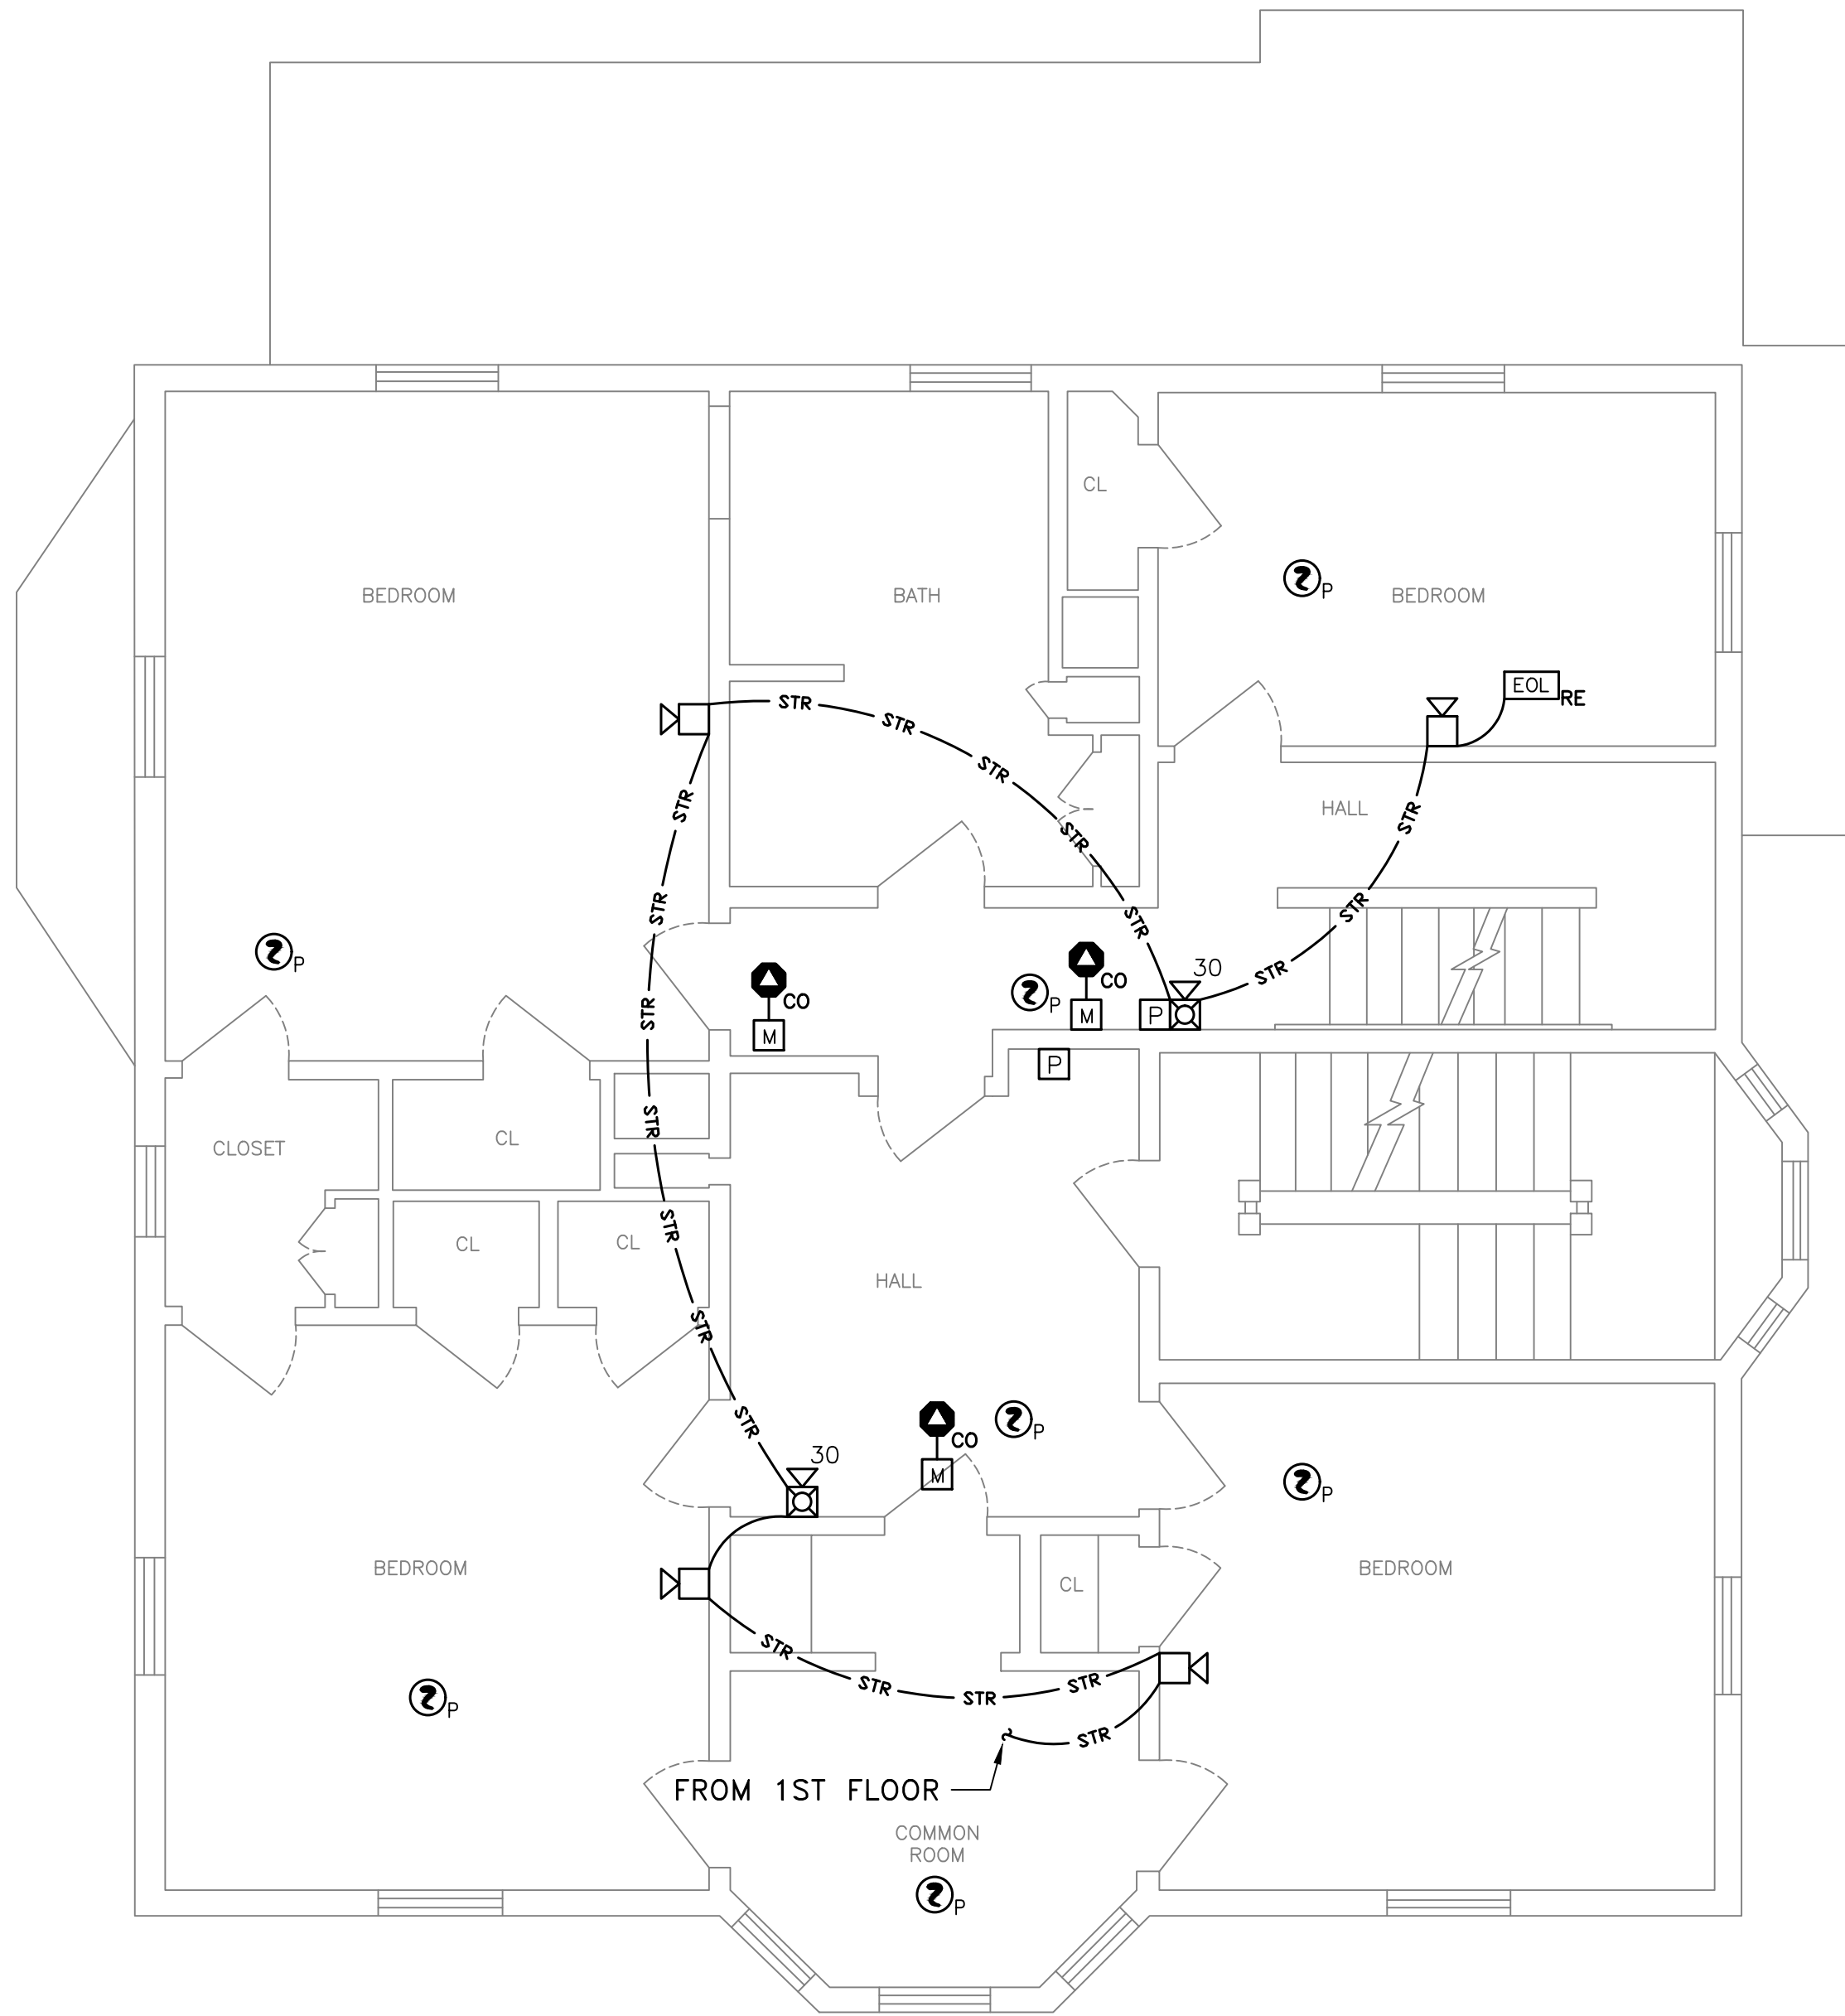


LYNN - FIRE ALARM PLAN - 2ND FLOOR

0 4' 8'
SCALE: 1/4" = 1'-0"

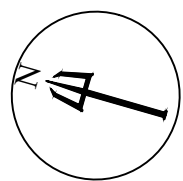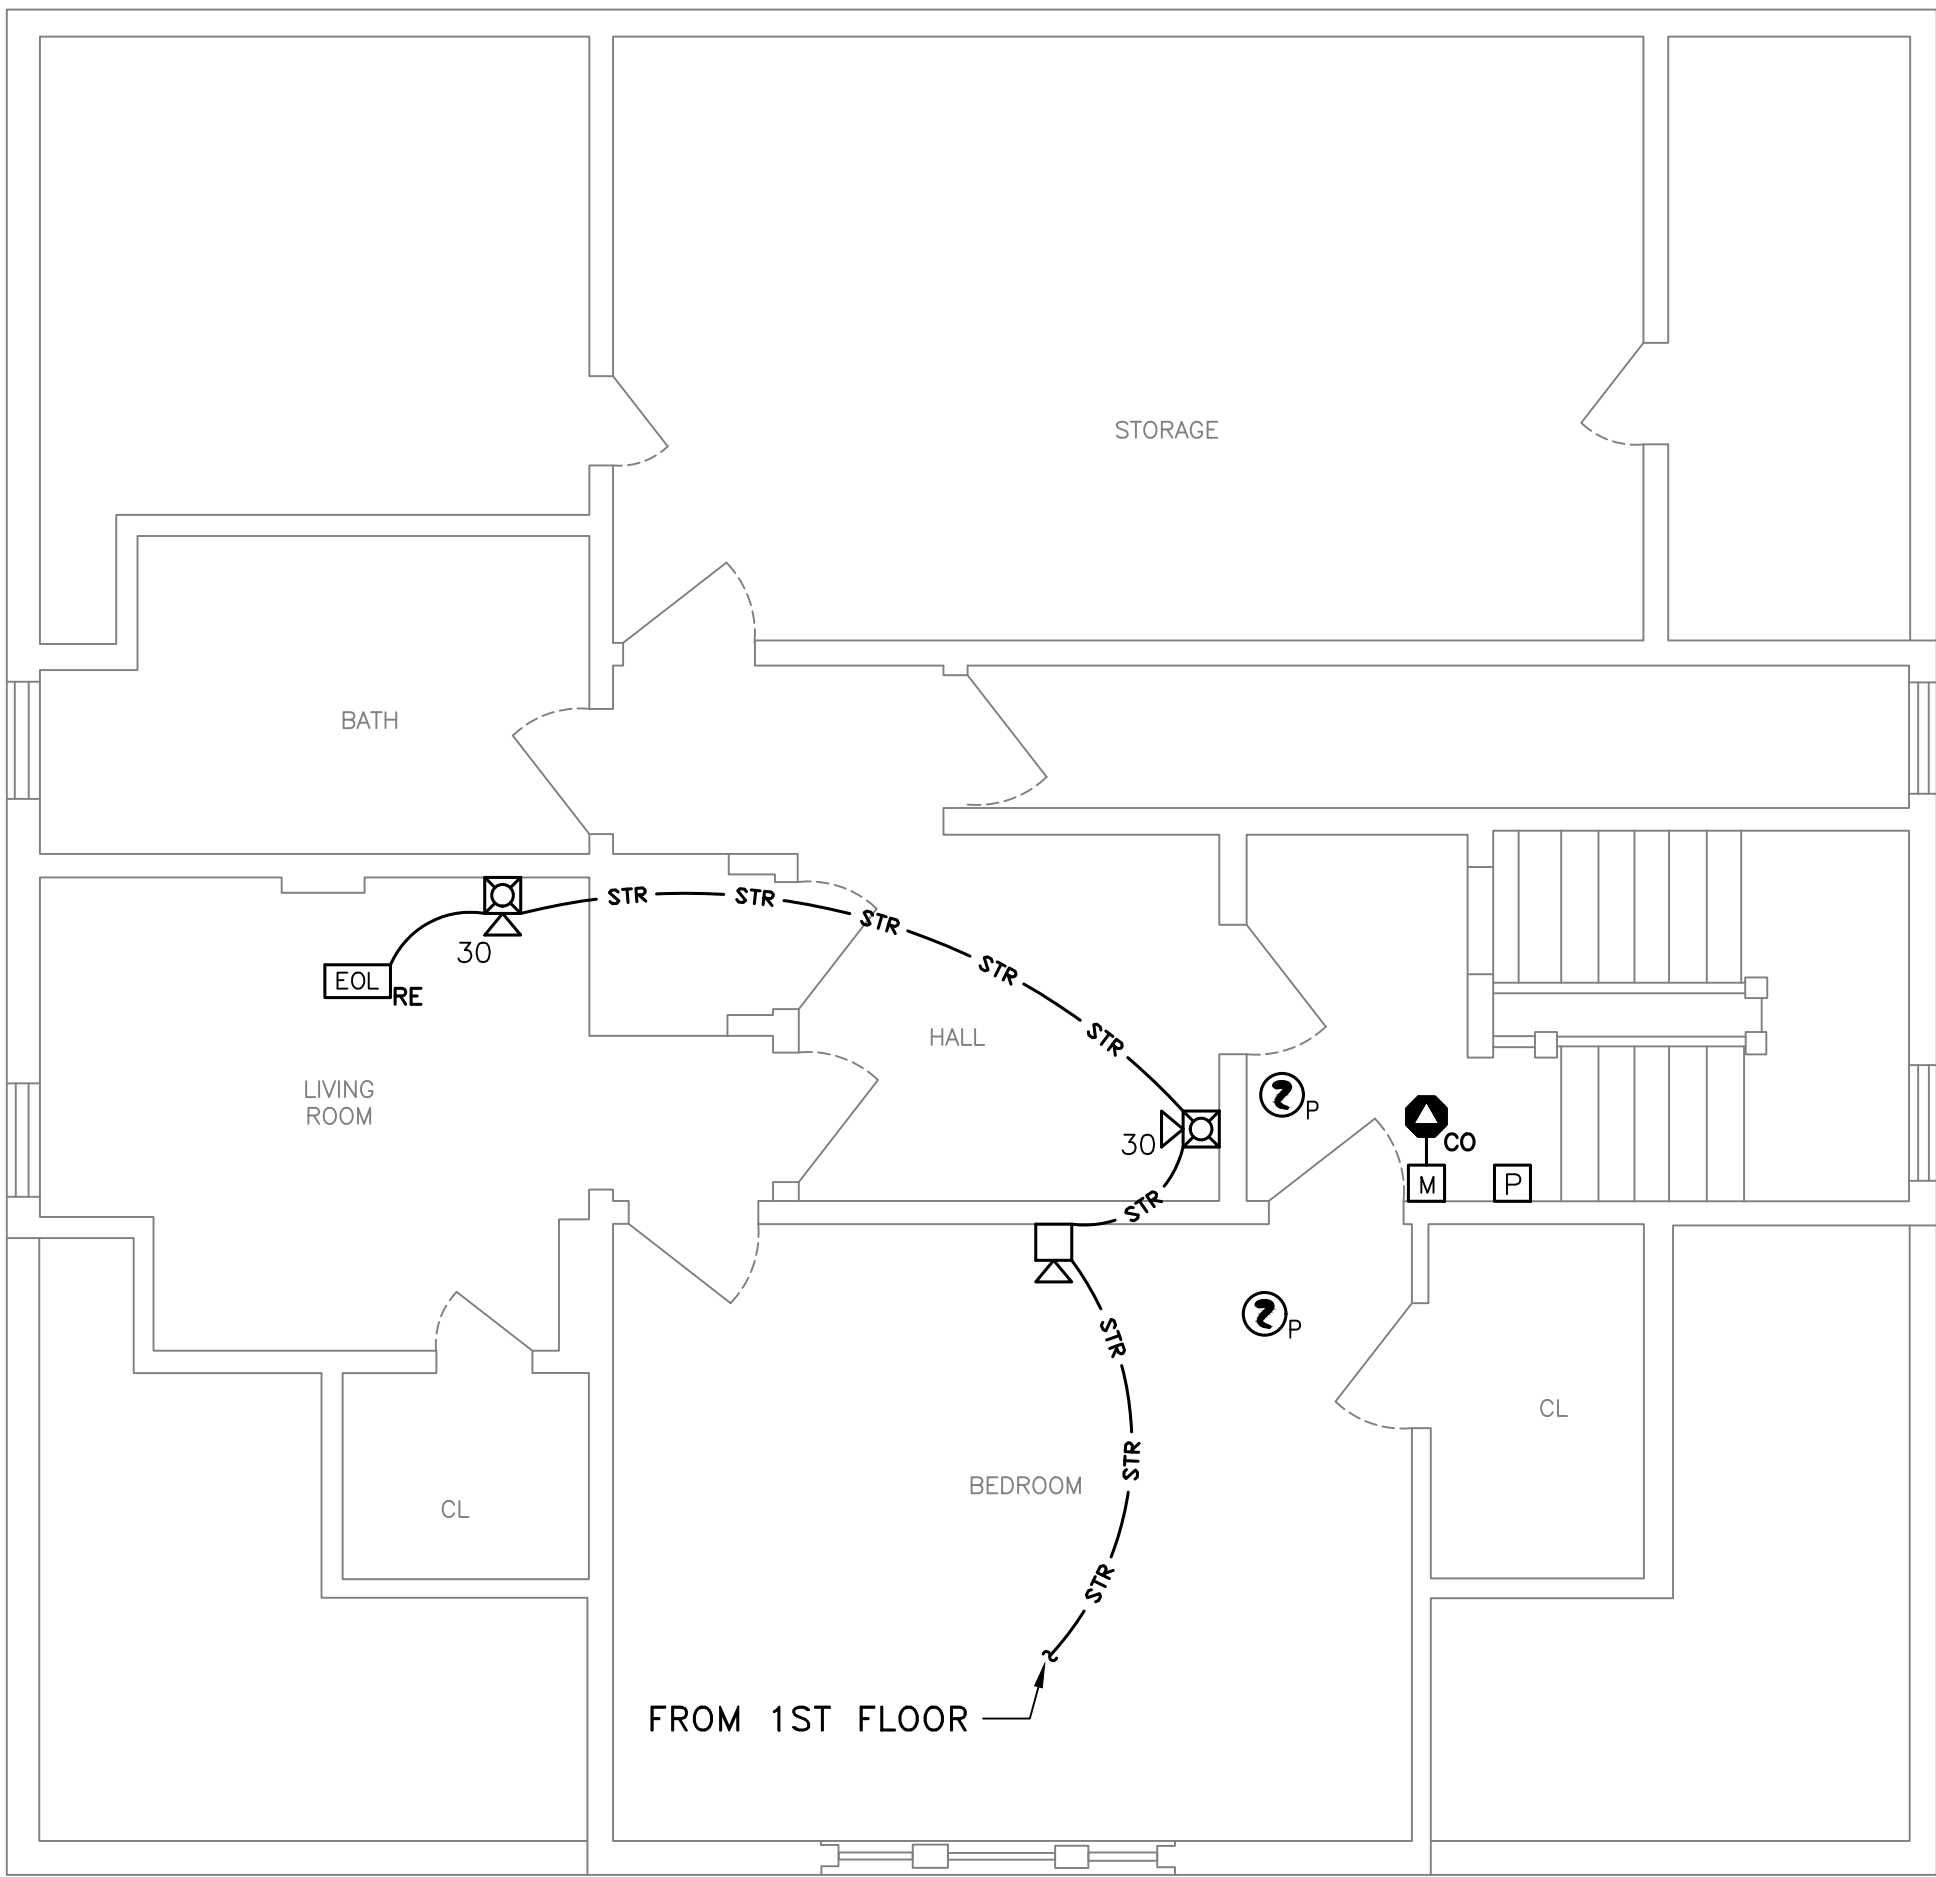

LYNN - FIRE ALARM PLAN - 3RD FLOOR

0 4' 8'
SCALE: 1/4" = 1'-0"

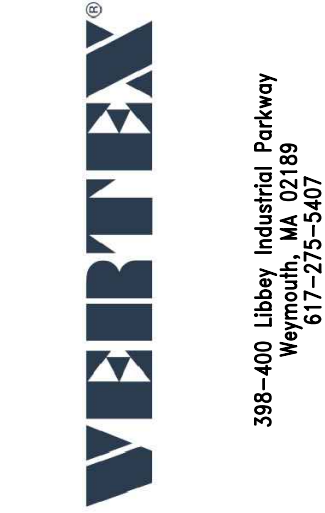

ENGINEER'S SEAL
**NOT FOR
CONSTRUCTION**

Revisions		Date	Approved
Number	Descriptions		
0	60% ISSUED FOR REVIEW	9/23/2022	BAH
1	90% ISSUED FOR REVIEW	10/7/2022	BAH
2	100% ISSUED FOR REVIEW	10/20/2022	BAH
3	100% RE-ISSUED FOR REVIEW	12/6/2022	BAH

MASSACHUSETTS DEPARTMENT
OF MENTAL HEALTH
80 NAHANT ST.
LYNN, MA 01902
LYNN - FIRE ALARM PLAN
2ND & 3RD FLOOR

Drawn By:	CAH
AHJ: ESSEX COUNTY FIRE MARSHAL	
Date:	9/23/2022
Paper Size:	24 x 36
Job Number:	80732




PART NUMBER	DESCRIPTION	STANDBY CURRENT PER UNIT (AMPS)		QUANTITY		TOTAL STANDBY CURRENT PER ITEM (AMPS)	ALARM CURRENT PER UNIT (AMPS)		QUANTITY		TOTAL ALARM CURRENT PER ITEM (AMPS)
6700	Fire Alarm Control Panel	0.165000	X	1	=	0.165000	0.310000	X	1	=	0.310000
SK-PHOTO	Photoelectric Smoke Detector	0.000300	X	13	=	0.003900	0.006500	X	13	=	0.084500
SK-PULL-DA	Dual Action Pull Station	0.000350	X	8	=	0.002800	0.000350	X	8	=	0.002800
SK-MONITOR	Monitor Module	0.000375	X	6	=	0.002250	0.000375	X	6	=	0.002250
CO1224	Carbon Monoxide Detector	0.020000	X	6	=	0.120000	0.040000	X	6	=	0.240000
SK-HEAT	Heat Detector	0.000300	X	2	=	0.000600	0.006500	X	2	=	0.013000
P2RL	30cd Horn/Strobe	0.000000	X	6	=	0.000000	0.074000	X	6	=	0.444000
P2RL	75cd Horn/Strobe	0.000000	X	3	=	0.000000	0.121000	X	3	=	0.363000
SRL	15cd Strobe	0.000000	X	1	=	0.000000	0.043000	X	1	=	0.043000
HRL	Horn	0.000000	X	6	=	0.000000	0.044000	X	6	=	0.264000
Project Name: Massachusetts Department of Mental Health 80 Nahant St. Lynn, MA 01902		REQUIRED STANDBY TIME (HRS) PER NFPA 72 - 10.6.7.2.1		TOTAL SYSTEM STANDBY CURRENT (AMPS)		REQUIRED STANDBY CAPACITY (AMP-HOURS)	REQUIRED ALARM TIME (HOURS) PER NFPA 72 - 10.6.7.2.1		TOTAL SYSTEM ALARM CURRENT (AMPS)		REQUIRED ALARM CAPACITY (AMP-HOURS)
		24	X	0.294550	=	7.069200	0.083333	X	1.766550	=	0.147213
Prepared by: The Vertex Companies, LLC 1502 Roberts Dr. Jacksonville Beach, FL 32250		TOTAL CAPACITY (AMP-HOURS)				SAFETY FACTOR 20% PER NFPA 72 - 10.6.7.2.1			REQUIRED MINIMUM BATTERY CAPACITY (AMP-HOURS)		
		7.216413			X	120%		=	8.66		
Actual Battery Size (AMP-HOURS):							9				
IS ACTUAL BATTERY CAPACITY GREATER THAN OR EQUAL TO REQUIRED? <i>The actual battery size is to be greater than the rated minimum capacity calculated.</i>							YES				
Notes: <i>The NFPA 72 section references are specifying the 2016 edition.</i> <i>The batteries to be installed are two 12 volt DC batteries wired in series of an amp-hour rating as shown in the calculation.</i>											

LYNN - BATTERY CALCULATIONS

NAC Label	Qty	Horn/Strobe, Strobe Model#	Description	Current Per Device (AMPS)	Total Circuit Load (AMPS)	Approx Length (FEET)	Voltage Drop (VOLTS)	Maximum Wire Run (FEET)	Voltage at Last Device* (VOLTS)	Voltage Drop %**
NAC#1	2	P2RL	30cd Horn/Strobe	0.074	0.148					
	1	SRL	15cd Strobe	0.043	0.043					
	1	P2RL	75cd Horn/Strobe	0.121	0.121					
	1	HRL	Horn	0.044	0.044					
	5	Total Load (AMPS)			0.356	99	0.22	2013	20.18	0.90%
NAC#2	2	P2RL	75cd Horn/Strobe	0.121	0.242					
	2	Total Load (AMPS)			0.242	66	0.10	2961	20.30	0.41%
NAC#3	4	HRL	Horn	0.044	0.176					
	2	P2RL	30cd Horn/Strobe	0.074	0.148					
	6	Total Load (AMPS)			0.324	90	0.18	2212	20.22	0.75%
NAC#4	1	HRL	Horn	0.044	0.044					
	2	P2RL	30cd Horn/Strobe	0.074	0.148					
	3	Total Load (AMPS)			0.192	46	0.05	3732	20.35	0.23%
Nominal Resistance per "Ugly's Electrical Reference" 2008 Edition For 14 AWG*** =							3.07 Ω/1000FT			
Wire Resistance per 1000 ft: 18AWG=7.77 16AWG=4.89 14AWG=3.07 12AWG=1.98										
18-14 Awg = Solid Conductors 12 Awg = Stranded Conductors										
Notes: *The starting voltage has been reduced to 20.4 volts DC from 24 in accordance with NFPA 72 - 10.14.1 requiring the system to operate at 85% of the nameplate voltage. The voltage drop must remain above 16 volts DC. The end of line method has been used to calculate the voltage drop, the voltage drop is calculated with the total load at the end of the wire length providing the most conservative calculation. **The voltage drop percentage has been calculated using 24 volts. ***Only one size of conductor has been used for the entire circuit length.										

LYNN - VOLTAGE DROP CALCULATIONS

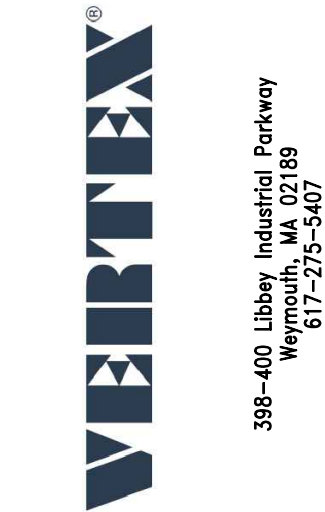

ENGINEER'S SEAL

NOT FOR
CONSTRUCTION












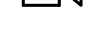
Revisions		Date	Approved
Number	Descriptions		
0	60% ISSUED FOR REVIEW	9/23/2022	BAH
1	90% ISSUED FOR REVIEW	10/7/2022	BAH
2	100% ISSUED FOR REVIEW	10/20/2022	BAH
3	100% RE-ISSUED FOR REVIEW	12/6/2022	BAH


MASSACHUSETTS DEPARTMENT
OF MENTAL HEALTH
80 NAHANT ST.
LYNN, MA 01902

LYNN - BATTERY AND
VOLTAGE DROP CALCULATIONS




Drawn By:	CAH
AHJ: ESSEX COUNTY FIRE MARSHAL	
Date:	9/23/2022
Paper Size:	24 x 36
Job Number:	80732





FIRE ALARM LEGEND	
	FIRE ALARM CONTROL PANEL
	FIRE ALARM DOCUMENTS CABINET
	FIRE ALARM ANNUNCIATOR
	SMOKE DETECTOR (PHOTOELECTRIC)
	CARBON MONOXIDE DETECTOR
	HEAT DETECTOR (FIXED TEMPERATURE)
	MANUAL PULL STATION
	MONITOR MODULE
	HORN STROBE (NUMBER INDICATES CANDELA)
	STROBE (NUMBER INDICATES CANDELA)
	520 HZ HORN
	END-OF-LINE RESISTOR

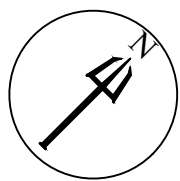

SWAMPSCOTT - FIRE ALARM DEMOLITION PLAN - BASEMENT

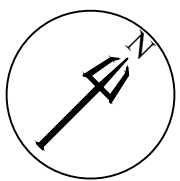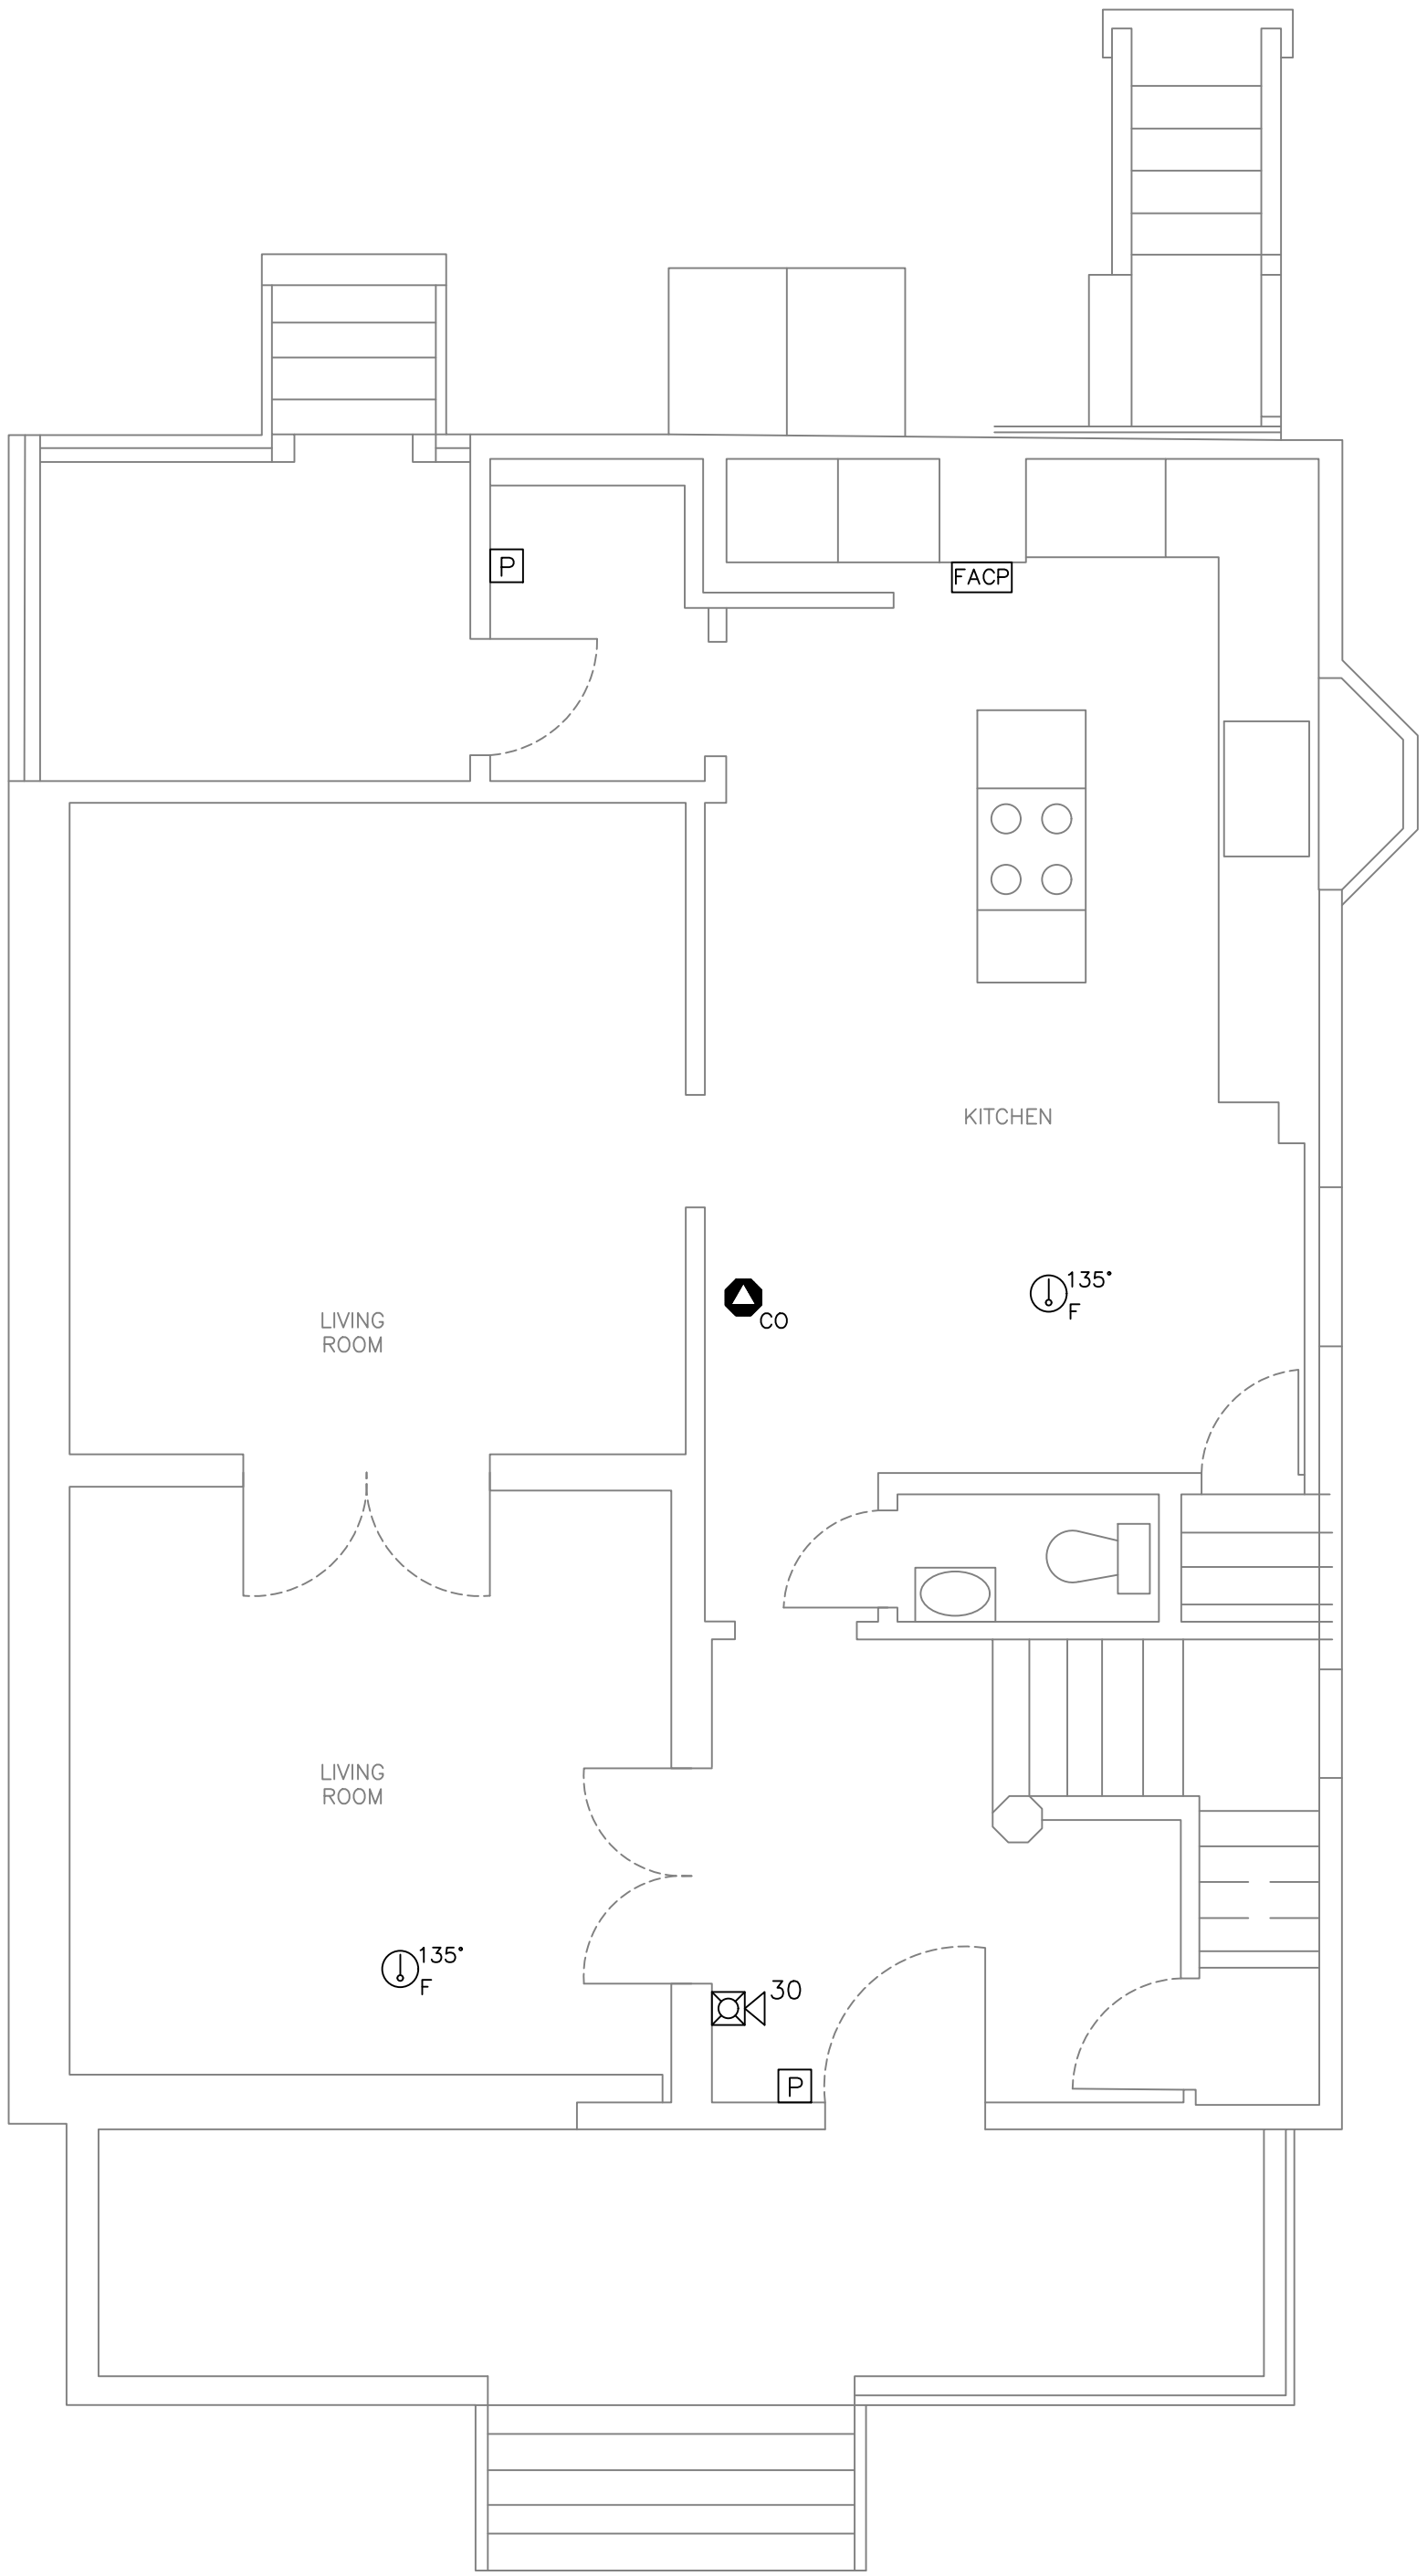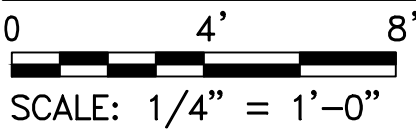

SWAMPSCOTT - FIRE ALARM DEMOLITION PLAN - 1ST FLOOR

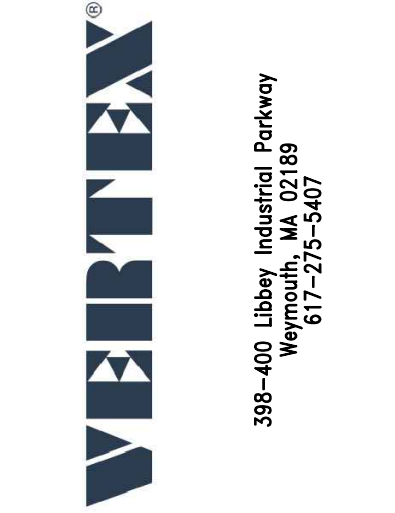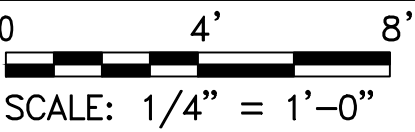

ENGINEER'S SEAL

**NOT FOR
CONSTRUCTION**








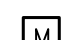



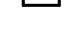
Revisions		Date	Approved
Number	Descriptions		
0	60% ISSUED FOR REVIEW	9/23/2022	BAH
1	90% ISSUED FOR REVIEW	10/7/2022	BAH
2	100% ISSUED FOR REVIEW	10/20/2022	BAH
3	100% RE-ISSUED FOR REVIEW	12/6/2022	BAH



MASSACHUSETTS DEPARTMENT
OF MENTAL HEALTH
960 HUMPHREY ST.
SWAMPSCOTT, MA 01907

SWAMPSCOTT – FIRE ALARM DEMOLITION PLAN
BASEMENT & 1ST FLOOR

Drawn By:	CAH
AHJ: ESSEX COUNTY FIRE MARSHAL	
Date:	9/23/2022
Paper Size:	24 x 36
Job Number:	80732





FIRE ALARM LEGEND	
	FIRE ALARM CONTROL PANEL
	FIRE ALARM DOCUMENTS CABINET
	FIRE ALARM ANNUNCIATOR
	SMOKE DETECTOR (PHOTOELECTRIC)
	CARBON MONOXIDE DETECTOR
	HEAT DETECTOR (FIXED TEMPERATURE)
	MANUAL PULL STATION
	MONITOR MODULE
	HORN STROBE (NUMBER INDICATES CANDELA)
	STROBE (NUMBER INDICATES CANDELA)
	520 HZ HORN
	END-OF-LINE RESISTOR

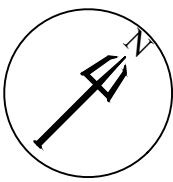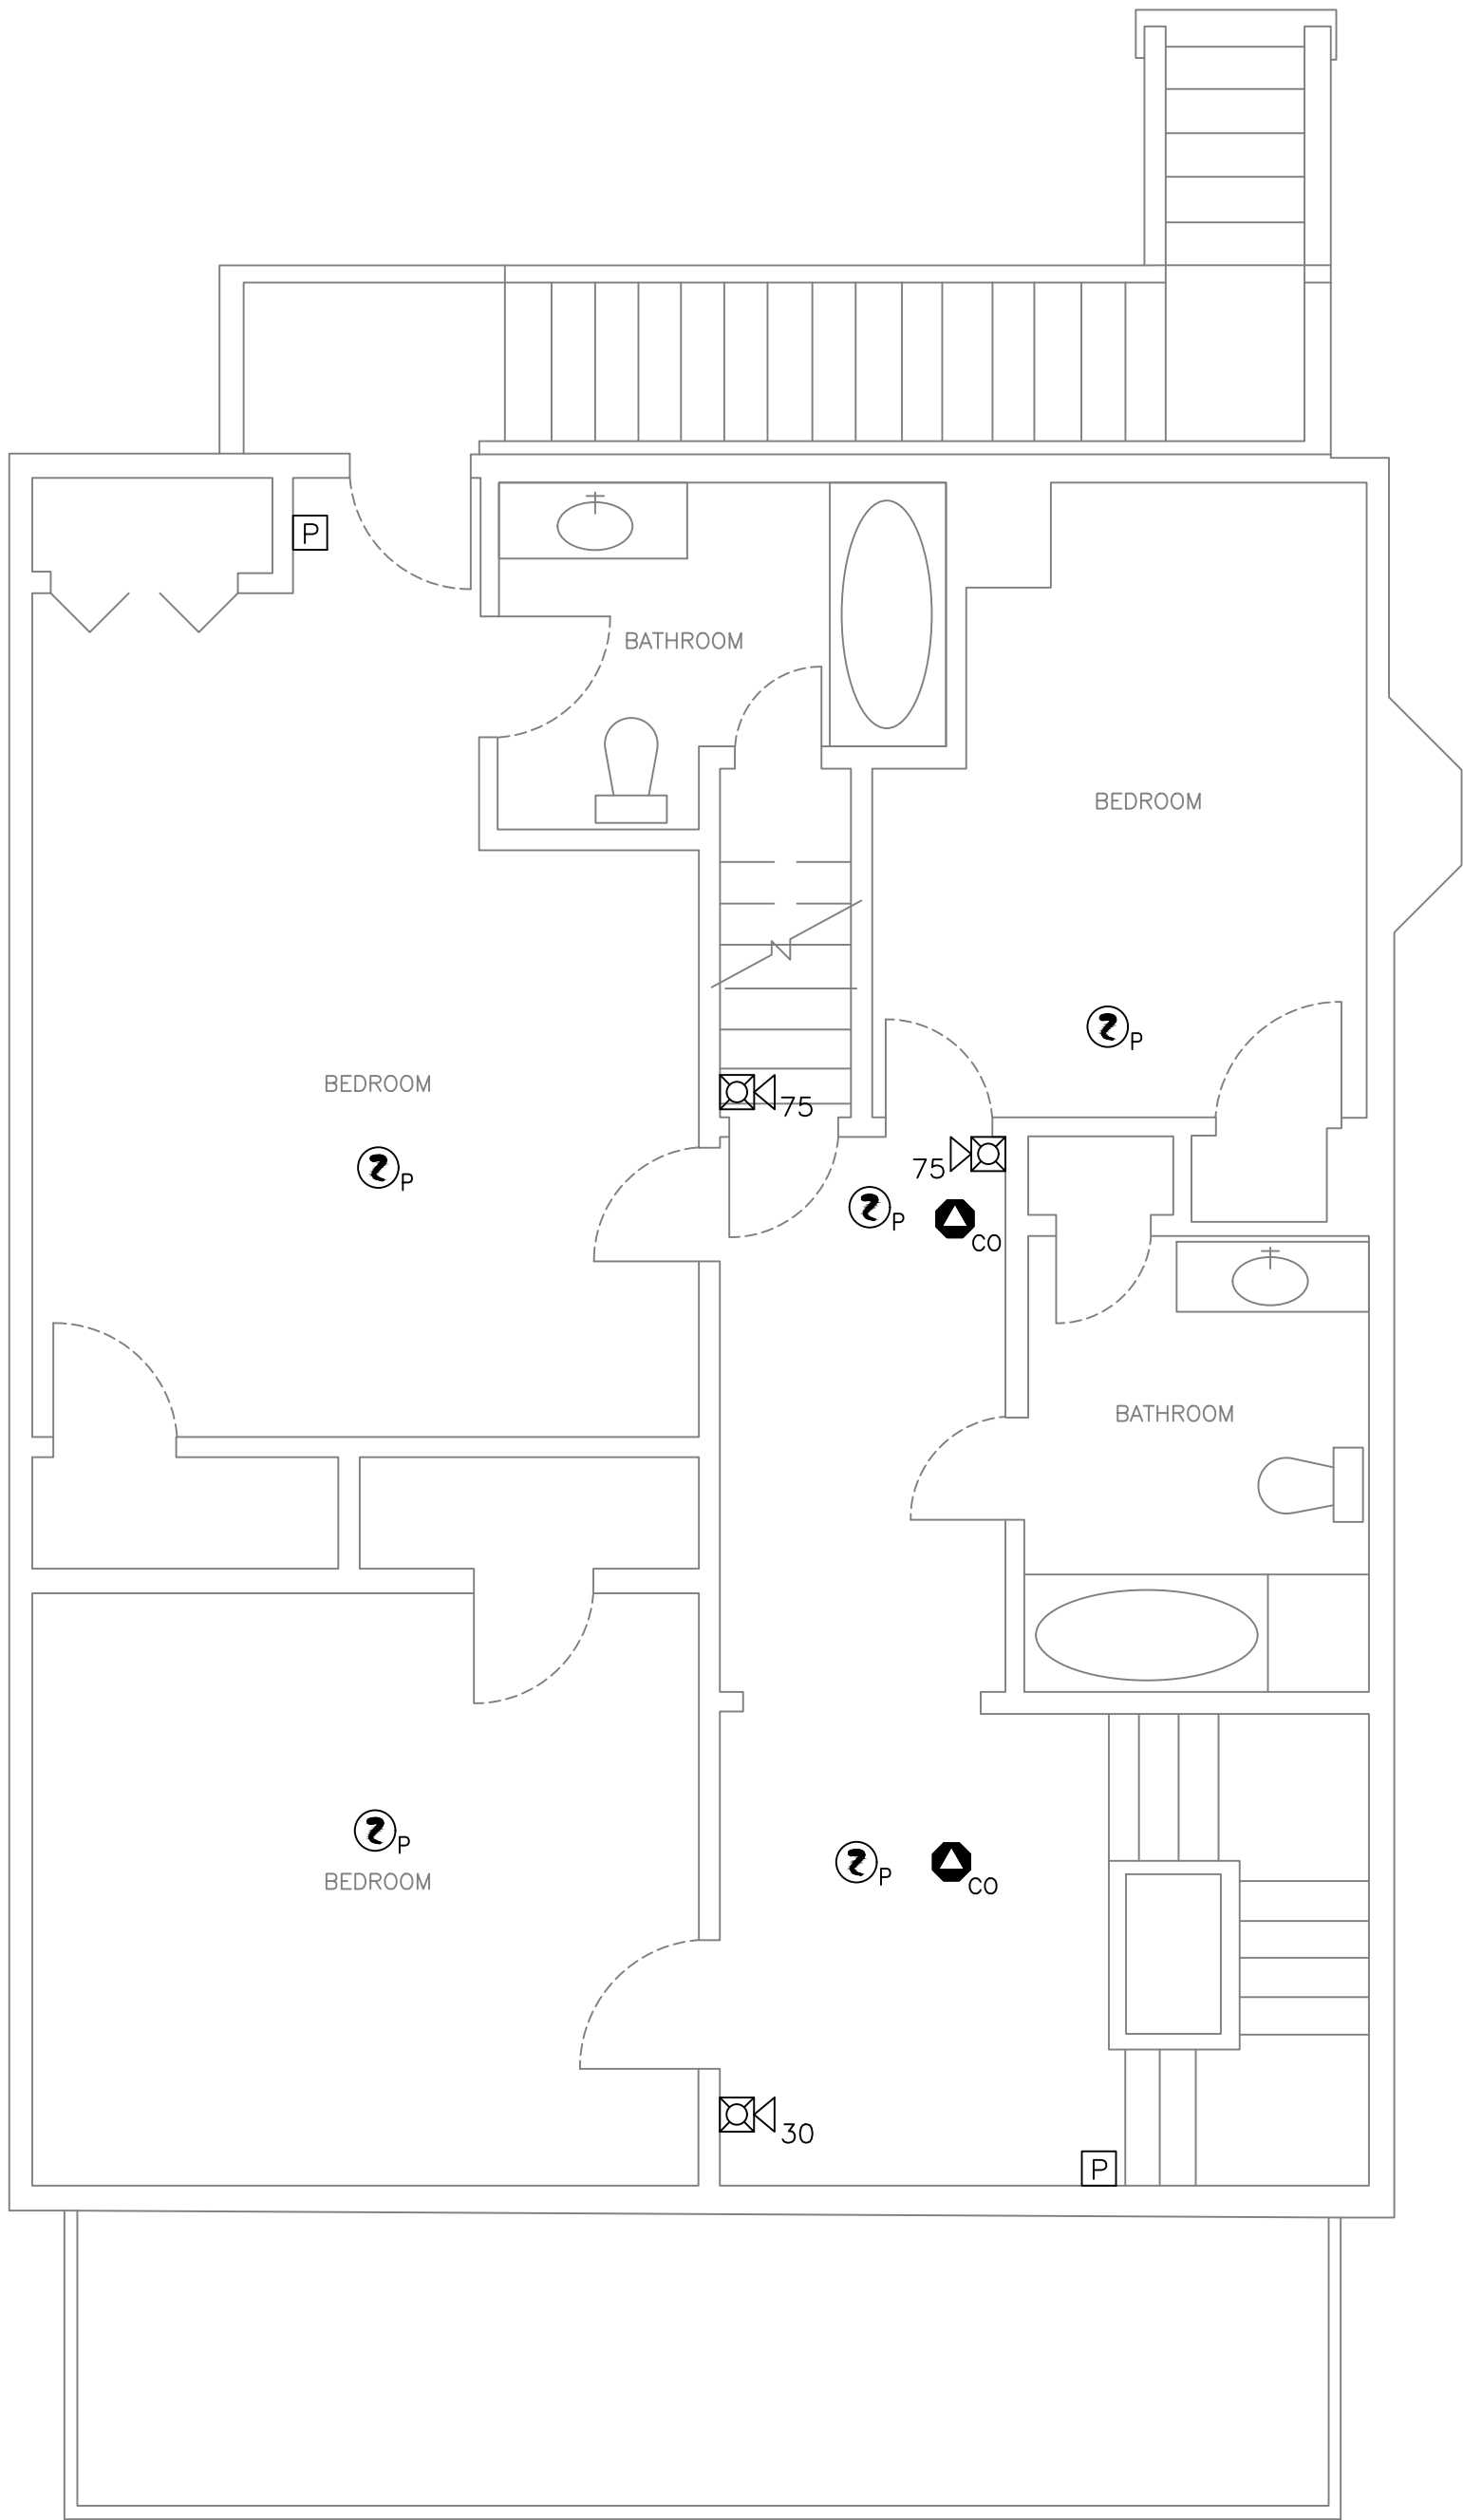

SWAMPSCOTT - FIRE ALARM DEMOLITION PLAN - 2ND FLOOR

0 4' 8'
SCALE: 1/4" = 1'-0"

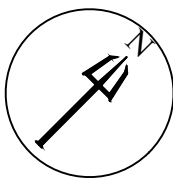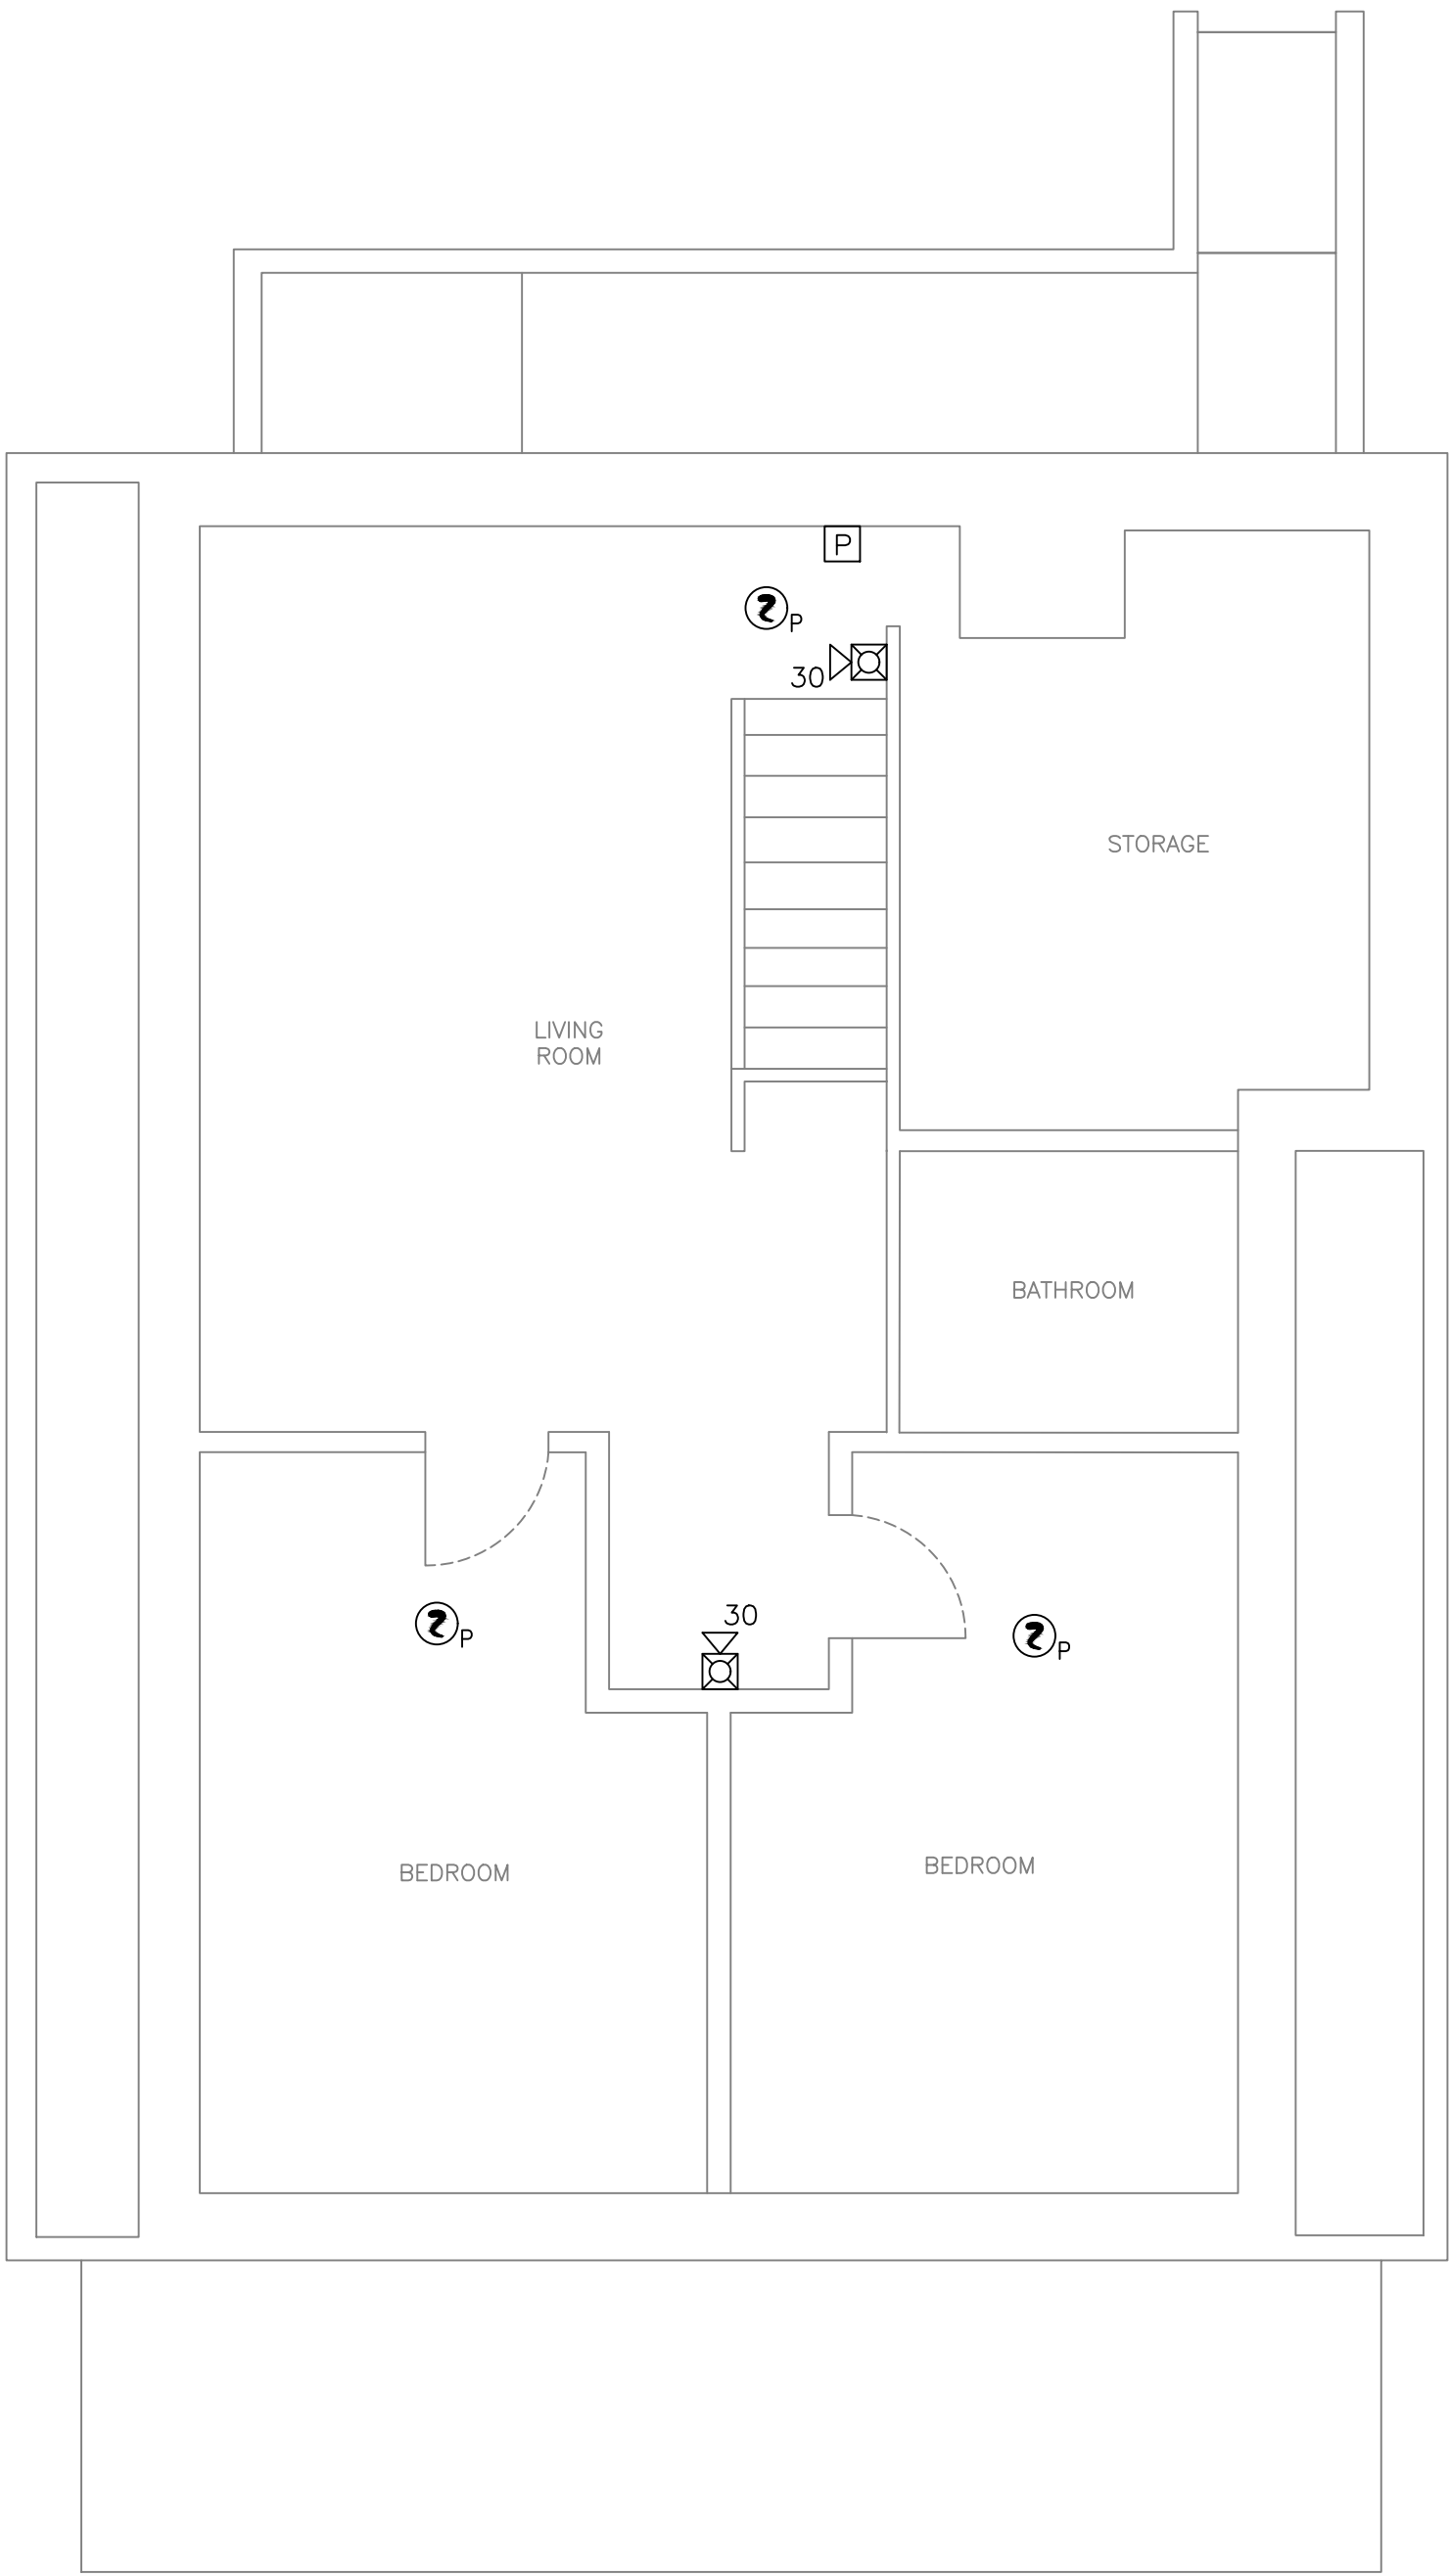

SWAMPSCOTT - FIRE ALARM DEMOLITION PLAN - 3RD FLOOR

0 4' 8'
SCALE: 1/4" = 1'-0"












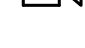
ENGINEER'S SEAL
**NOT FOR
CONSTRUCTION**



Revisions		Date	Approved
Number	Descriptions		
0	60% ISSUED FOR REVIEW	9/23/2022	BAH
1	90% ISSUED FOR REVIEW	10/7/2022	BAH
2	100% ISSUED FOR REVIEW	10/20/2022	BAH
3	100% RE-ISSUED FOR REVIEW	12/6/2022	BAH

MASSACHUSETTS DEPARTMENT
OF MENTAL HEALTH
960 HUMPHREY ST.
SWAMPSCOTT, MA 01907
SWAMPSCOTT - FIRE ALARM DEMOLITION PLAN
2ND & 3RD FLOOR

Drawn By:	CAH
AHJ: ESSEX COUNTY FIRE MARSHAL	
Date:	9/23/2022
Paper Size:	24 x 36
Job Number:	80732





FIRE ALARM LEGEND	
	FIRE ALARM CONTROL PANEL
	FIRE ALARM DOCUMENTS CABINET
	FIRE ALARM ANNUNCIATOR
	SMOKE DETECTOR (PHOTOELECTRIC)
	CARBON MONOXIDE DETECTOR
	HEAT DETECTOR (FIXED TEMPERATURE)
	MANUAL PULL STATION
	MONITOR MODULE
	HORN STROBE (NUMBER INDICATES CANDELA)
	STROBE (NUMBER INDICATES CANDELA)
	520 HZ HORN
	END-OF-LINE RESISTOR

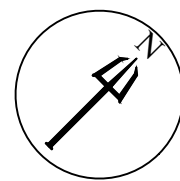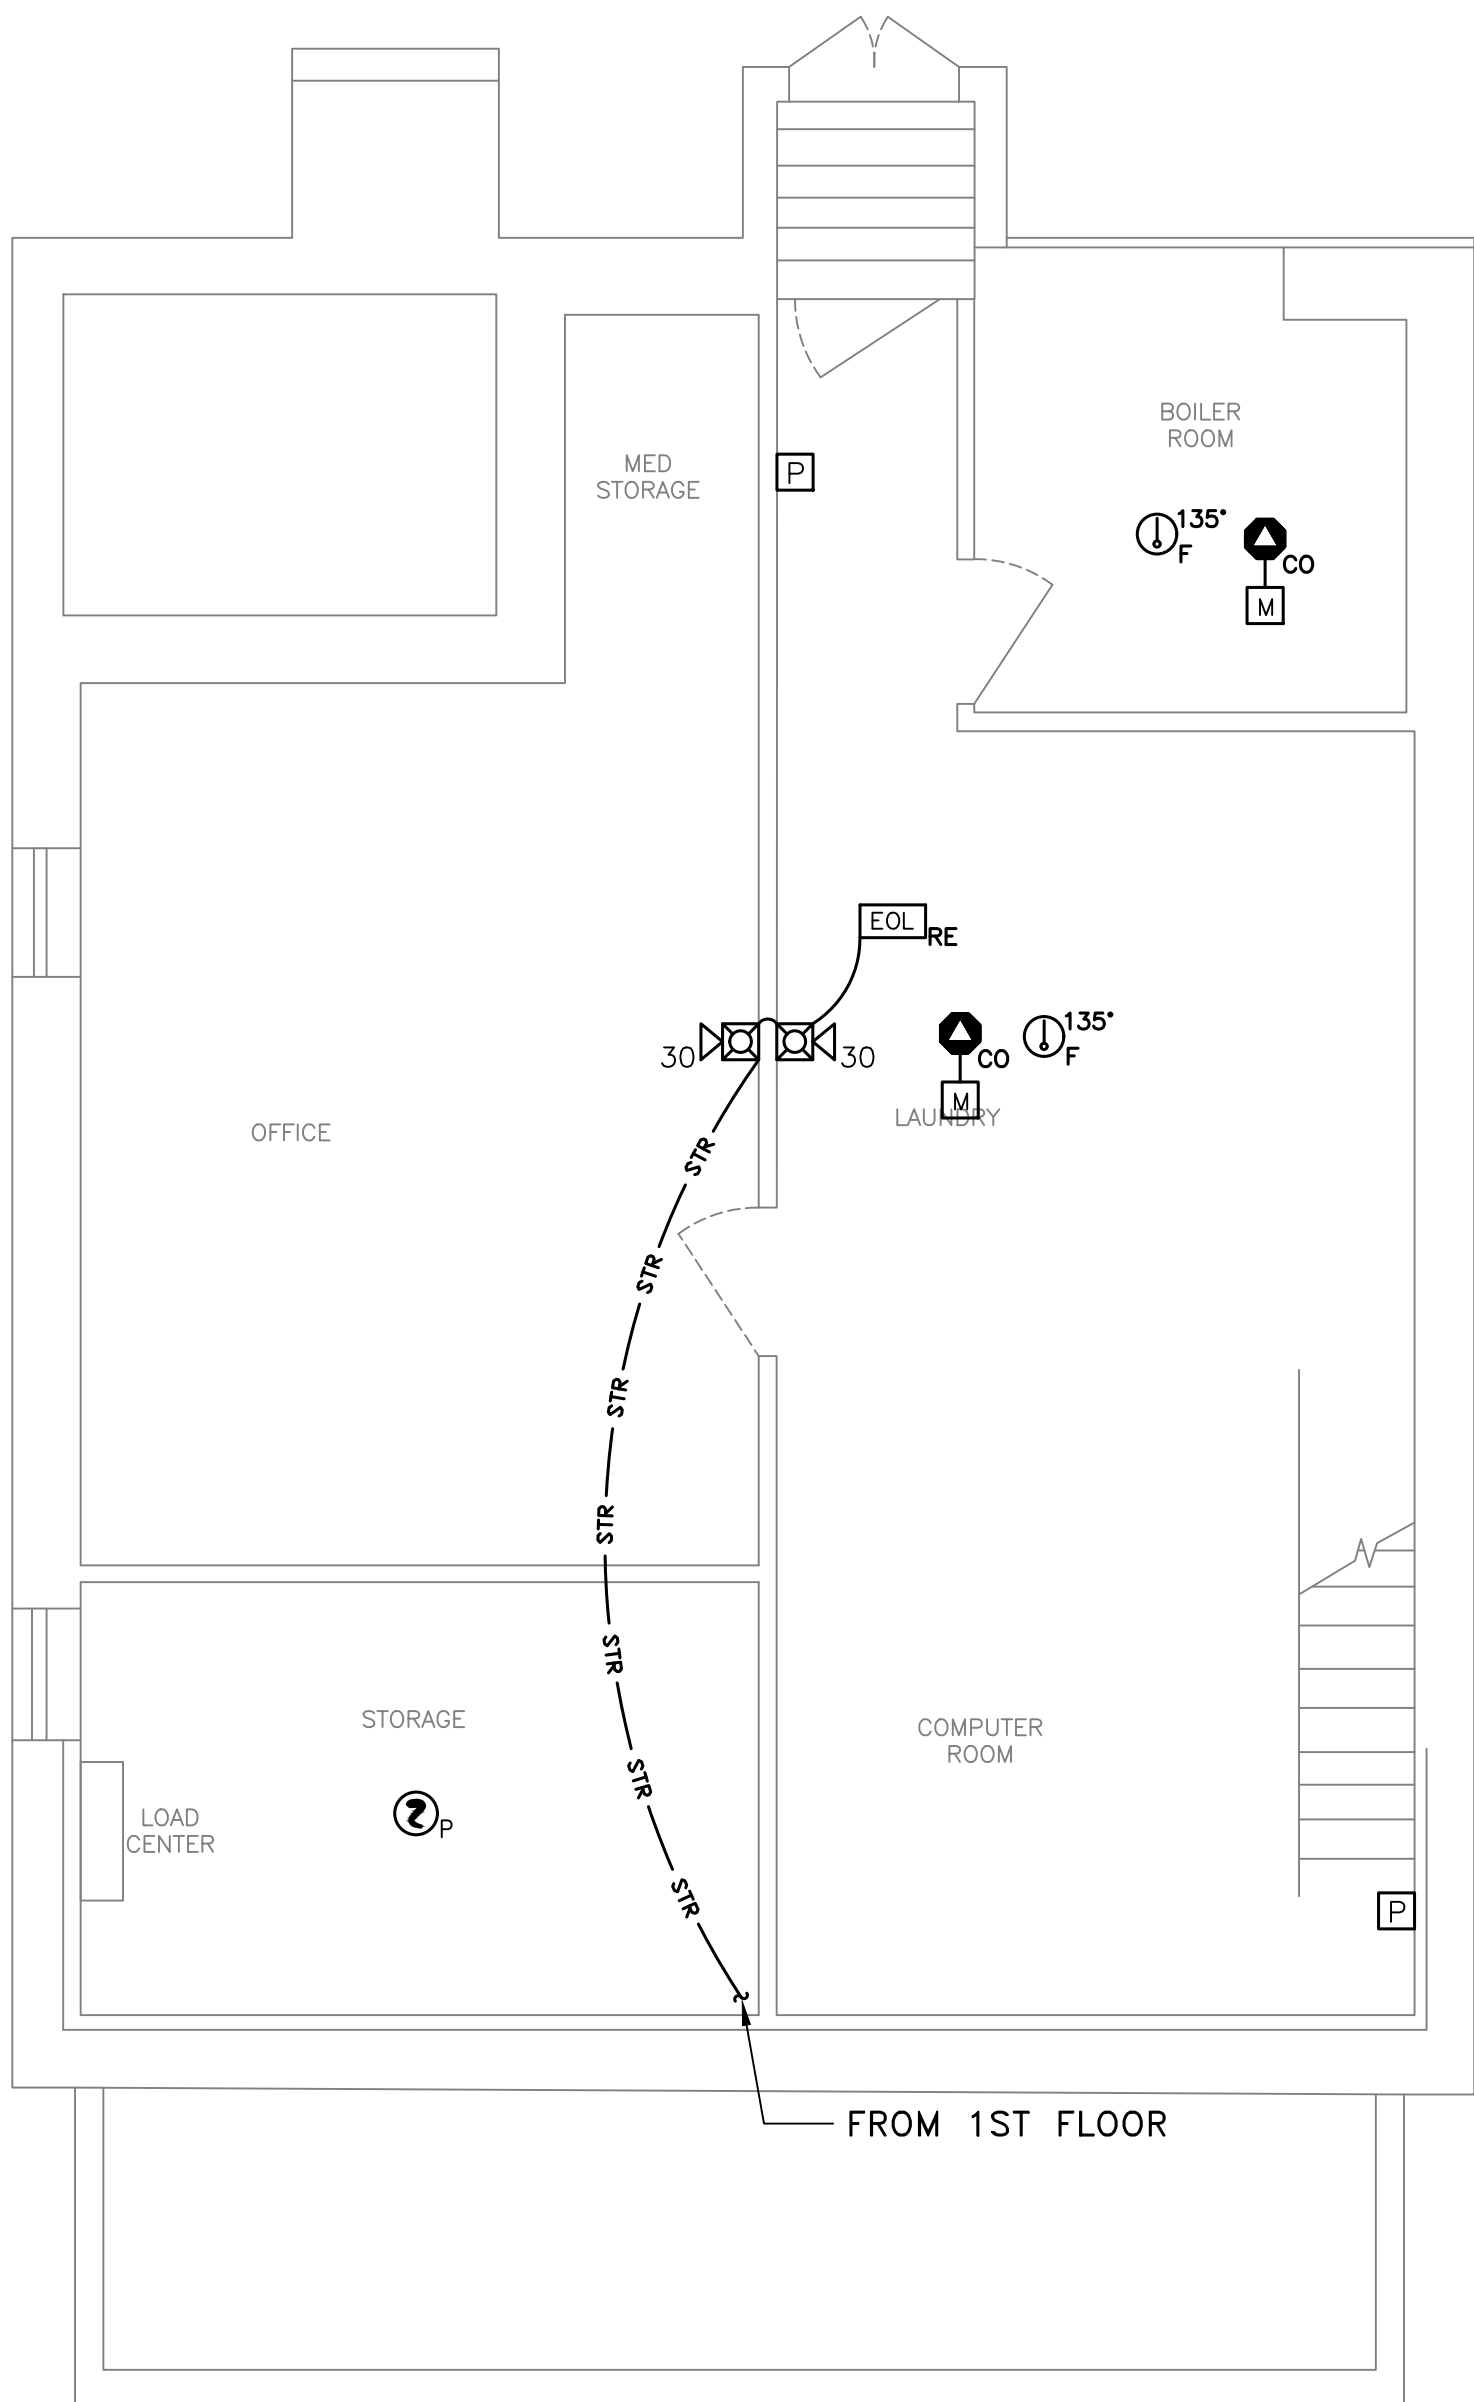


SWAMPSCOTT - FIRE ALARM PLAN - BASEMENT

0 4' 8'
SCALE: 1/4" = 1'-0"

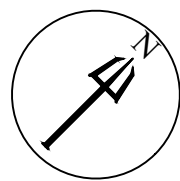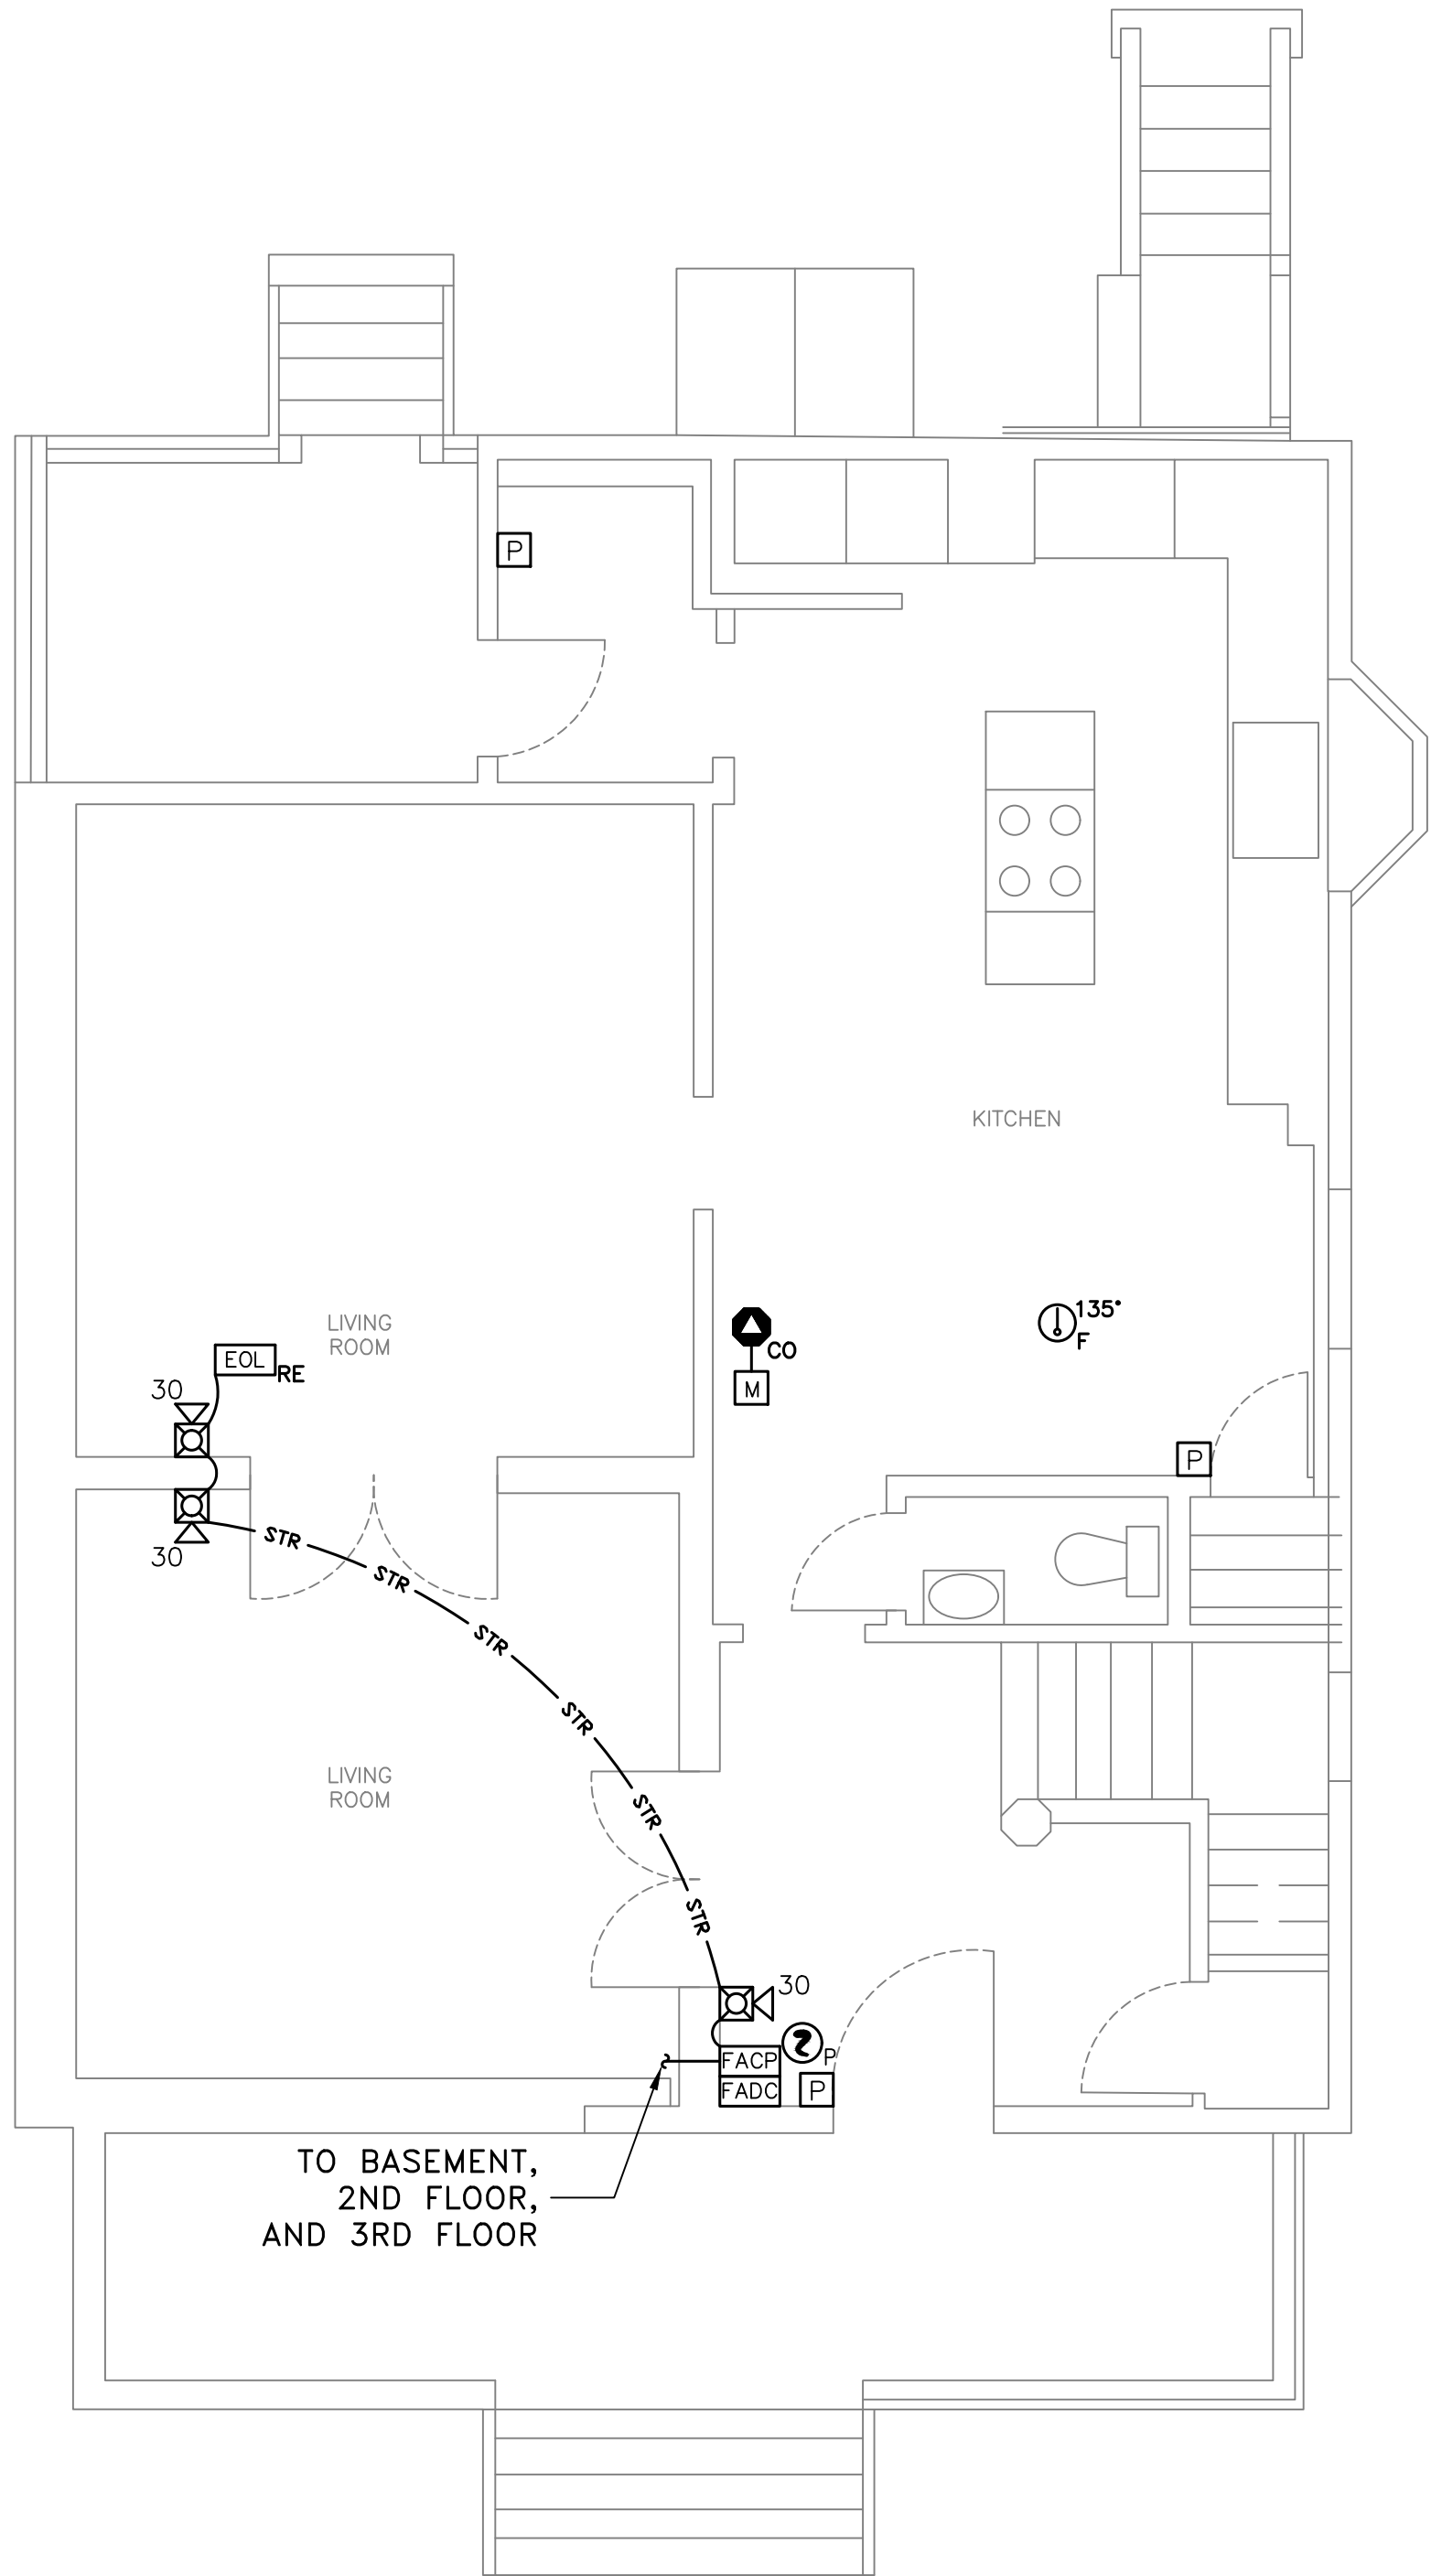

SWAMPSCOTT - FIRE ALARM PLAN - 1ST FLOOR

0 4' 8'
SCALE: 1/4" = 1'-0"

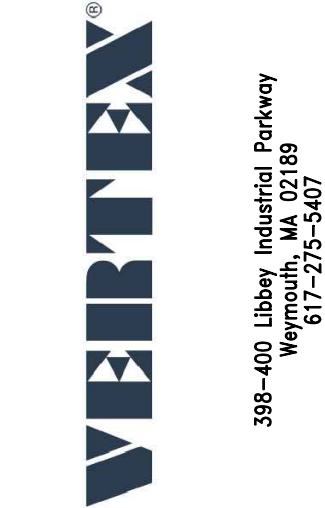

ENGINEER'S SEAL

NOT FOR
CONSTRUCTION


Revisions		Date	Approved
Number	Descriptions		
0	60% ISSUED FOR REVIEW	9/23/2022	BAH
1	90% ISSUED FOR REVIEW	10/7/2022	BAH
2	100% ISSUED FOR REVIEW	10/20/2022	BAH
3	100% RE-ISSUED FOR REVIEW	12/6/2022	BAH

MASSACHUSETTS DEPARTMENT
OF MENTAL HEALTH
960 HUMPHREY ST.
SWAMPSCOTT, MA 01907
SWAMPSCOTT - FIRE ALARM PLAN
BASEMENT & 1ST FLOOR

Drawn By:	CAH
AHJ: ESSEX COUNTY FIRE MARSHAL	
Date:	9/23/2022
Paper Size:	24 x 36
Job Number:	80732




FIRE ALARM LEGEND	
	FIRE ALARM CONTROL PANEL
	FIRE ALARM DOCUMENTS CABINET
	FIRE ALARM ANNUNCIATOR
	SMOKE DETECTOR (PHOTOELECTRIC)
	CARBON MONOXIDE DETECTOR
	HEAT DETECTOR (FIXED TEMPERATURE)
	MANUAL PULL STATION
	MONITOR MODULE
	$\times 30$ HORN STROBE (NUMBER INDICATES CANDELA)
	$\times 15$ STROBE (NUMBER INDICATES CANDELA)
	520 HZ HORN
	END-OF-LINE RESISTOR

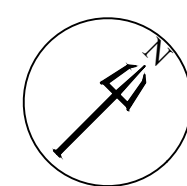

0 4' 8'

SCALE: $1/4" = 1'-0"$

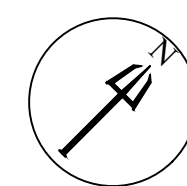

0 4' 8'

SCALE: $1/4" = 1'-0"$

**NOT FOR
CONSTRUCTION**

MASSACHUSETTS DEPARTMENT OF MENTAL HEALTH 960 HUMPHREY ST. SWAMPSCOTT, MA 01907	SWAMPSCOTT – FIRE ALARM PLAN 2ND & 3RD FLOOR
--	---




PART NUMBER	DESCRIPTION	STANDBY CURRENT PER UNIT (AMPS)		QUANTITY		TOTAL STANDBY CURRENT PER ITEM (AMPS)	ALARM CURRENT PER UNIT (AMPS)		QUANTITY		TOTAL ALARM CURRENT PER ITEM (AMPS)
6700	Fire Alarm Control Panel	0.165000	X	1	=	0.165000	0.310000	X	1	=	0.310000
SK-PHOTO	Photoelectric Smoke Detector	0.000300	X	9	=	0.002700	0.006500	X	9	=	0.058500
SK-PULL-DA	Dual Action Pull Station	0.000350	X	9	=	0.003150	0.000350	X	9	=	0.003150
SK-MONITOR	Monitor Module	0.000375	X	6	=	0.002250	0.000375	X	6	=	0.002250
CO1224	Carbon Monoxide Detector	0.020000	X	6	=	0.120000	0.040000	X	6	=	0.240000
SK-HEAT	Heat Detector	0.000300	X	3	=	0.000900	0.006500	X	3	=	0.019500
P2RL	30cd Horn/Strobe	0.000000	X	8	=	0.000000	0.074000	X	8	=	0.592000
HRL	Horn	0.000000	X	5	=	0.000000	0.044000	X	5	=	0.220000
Project Name: Massachusetts Department of Mental Health 960 Humphrey St. Swampscott, MA 01907		REQUIRED STANDBY TIME (HRS) PER NFPA 72 - 10.6.7.2.1		TOTAL SYSTEM STANDBY CURRENT (AMPS)		REQUIRED STANDBY CAPACITY (AMP-HOURS)	REQUIRED ALARM TIME (HOURS) PER NFPA 72 - 10.6.7.2.1		TOTAL SYSTEM ALARM CURRENT (AMPS)		REQUIRED ALARM CAPACITY (AMP-HOURS)
		24	X	0.294000	=	7.056000	0.083333	X	1.445400	=	0.120450
Prepared by: The Vertex Companies, LLC 1502 Roberts Dr. Jacksonville Beach, FL 32250		TOTAL CAPACITY (AMP-HOURS)				SAFETY FACTOR 20% PER NFPA 72 - 10.6.7.2.1.1			REQUIRED MINIMUM BATTERY CAPACITY (AMP-HOURS)		
		7.176450			X	120%		=	8.61		
Actual Battery Size (AMP-HOURS):							9				
IS ACTUAL BATTERY CAPACITY GREATER THAN OR EQUAL TO REQUIRED? <i>The actual battery size is to be greater than the rated minimum capacity calculated.</i>							YES				
Notes: <i>The NFPA 72 section references are specifying the 2016 edition.</i> <i>The batteries to be installed are two 12 volt DC batteries wired in series of an amp-hour rating as shown in the calculation.</i>											

SWAMPSCOTT - BATTERY CALCULATIONS

NAC Label	Qty	Horn/Strobe, Strobe Model#	Description	Current Per Device (AMPS)	Total Circuit Load (AMPS)	Approx Length (FEET)	Voltage Drop (VOLTS)	Maximum Wire Run (FEET)	Voltage at Last Device* (VOLTS)	Voltage Drop %**
NAC#1	3	P2RL	30cd Horn/Strobe	0.074	0.222					
	3	Total Load (AMPS)			0.222	27	0.04	3228	20.36	0.15%
NAC#2	2	P2RL	30cd Horn/Strobe	0.074	0.148					
	2	Total Load (AMPS)			0.148	34	0.03	4842	20.37	0.13%
NAC#3	3	HRL	Horn	0.044	0.132					
	1	P2RL	30cd Horn/Strobe	0.074	0.074					
	4	Total Load (AMPS)			0.206	44	0.06	3479	20.34	0.23%
NAC#4	2	HRL	Horn	0.044	0.088					
	2	P2RL	30cd Horn/Strobe	0.074	0.148					
	4	Total Load (AMPS)			0.236	51	0.07	3036	20.33	0.31%
Nominal Resistance per "Ugly's Electrical Reference" 2008 Edition For 14 AWG*** =							3.07	Ω/1000FT		
Wire Resistance per 1000 ft: 18AWG=7.77 16AWG=4.89 14AWG=3.07 12AWG=1.98										
18-14 Awg = Solid Conductors 12 Awg = Stranded Conductors										
Notes: *The starting voltage has been reduced to 20.4 volts DC from 24 in accordance with NFPA 72 - 10.14.1 requiring the system to operate at 85% of the nameplate voltage. The voltage drop must remain above 16 volts DC. The end of line method has been used to calculate the voltage drop, the voltage drop is calculated with the total load at the end of the wire length providing the most conservative calculation. **The voltage drop percentage has been calculated using 24 volts. ***Only one size of conductor has been used for the entire circuit length.										

SWAMPSCOTT - VOLTAGE DROP CALCULATIONS

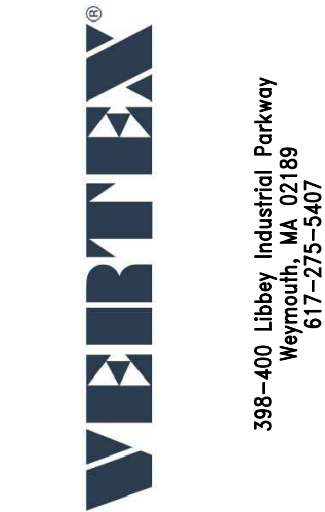

ENGINEER'S SEAL

NOT FOR
CONSTRUCTION

Revisions		Date	Approved
Number	Descriptions		
0	60% ISSUED FOR REVIEW	9/23/2022	BAH
1	90% ISSUED FOR REVIEW	10/7/2022	BAH
2	100% ISSUED FOR REVIEW	10/20/2022	BAH
3	100% RE-ISSUED FOR REVIEW	12/6/2022	BAH

MASSACHUSETTS DEPARTMENT OF MENTAL HEALTH 960 HUMPHREY ST. SWAMPSCOTT, MA 01907	SWAMPSCOTT - BATTERY AND VOLTAGE DROP CALCULATIONS
--	---

Drawn By:	CAH
AHJ: ESSEX COUNTY FIRE MARSHAL	
Date:	9/23/2022
Paper Size:	24 x 36
Job Number:	80732

