

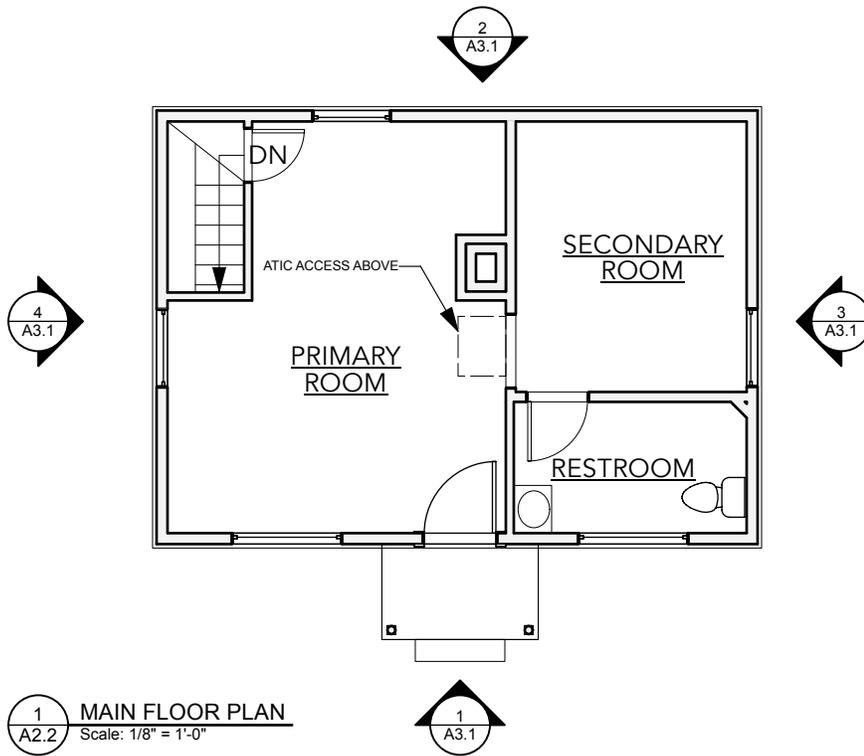


APPENDIX D:
FLOOR PLANS AND ELEVATIONS

First Floor Plan

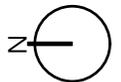

Basement Floor Plan

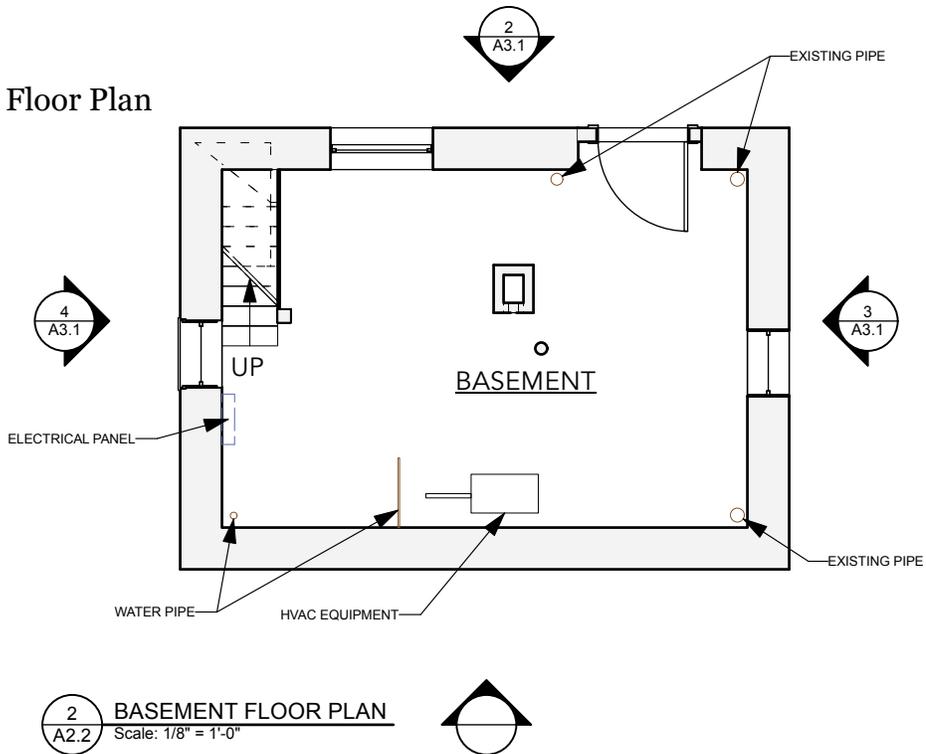

DRAWING
NORTH




24 DANE STREET
SOMERVILLE, MA
0 2 1 4 3 - 3 2 2 8

Furnace Brook
Parkway
Substation
Quincy, MA


Title: EXISTING FLOOR PLANS

Date: 01/22/25
Scale: AS NOTED
Drawn By: BC
Sheet No.:
A2.2


Elevations

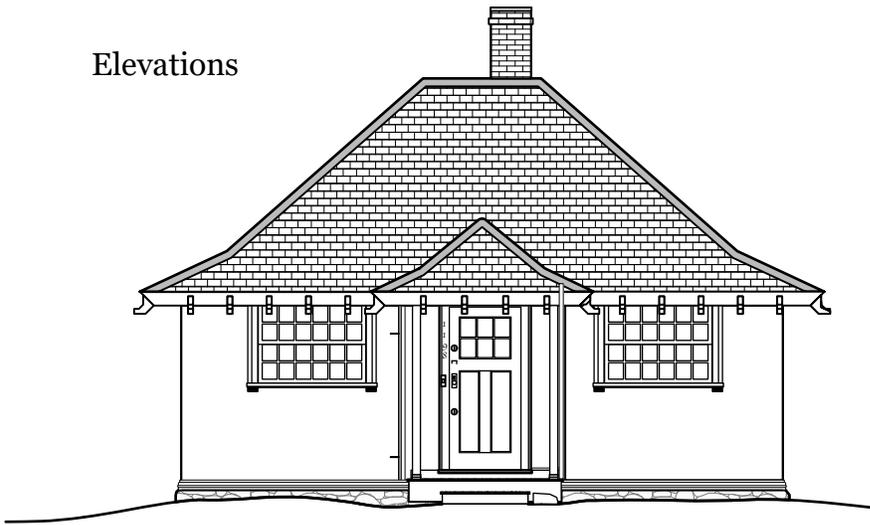


1 FRONT ELEVATION - WEST
A3.1 Scale: 1/8" = 1'-0"

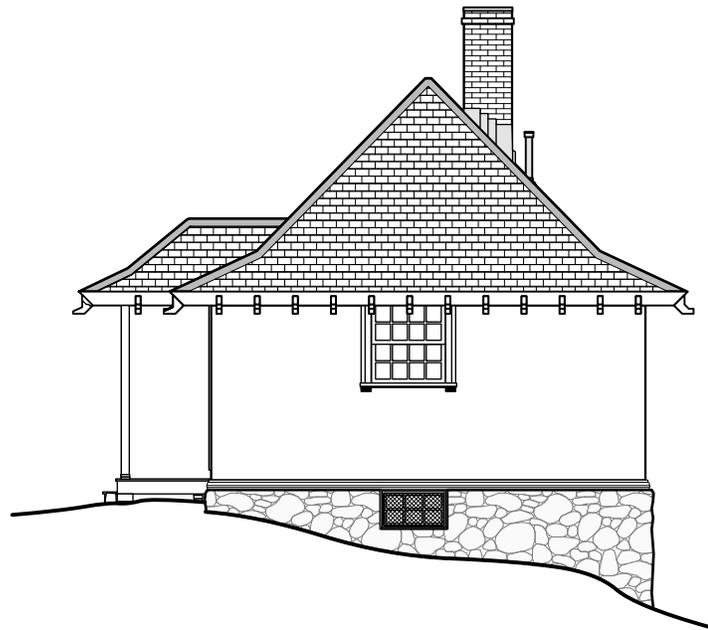

3 SIDE ELEVATION - SOUTH
A3.1 Scale: 1/8" = 1'-0"

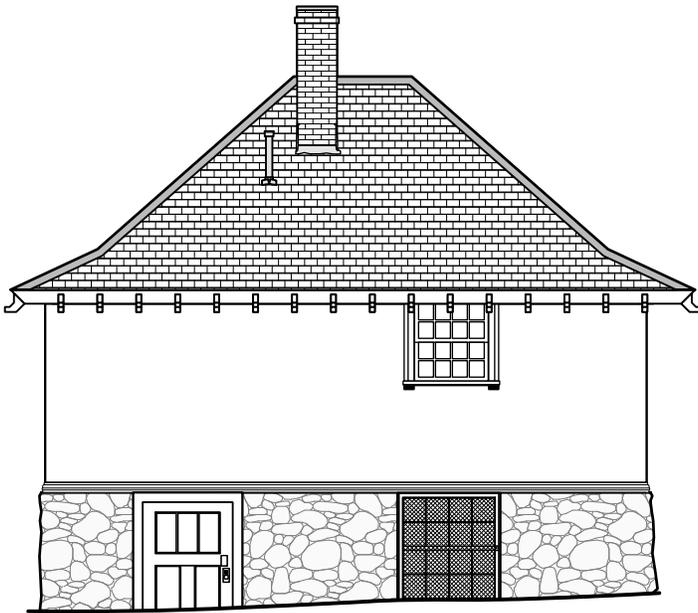

2 BACK ELEVATION - EAST
A3.1 Scale: 1/8" = 1'-0"

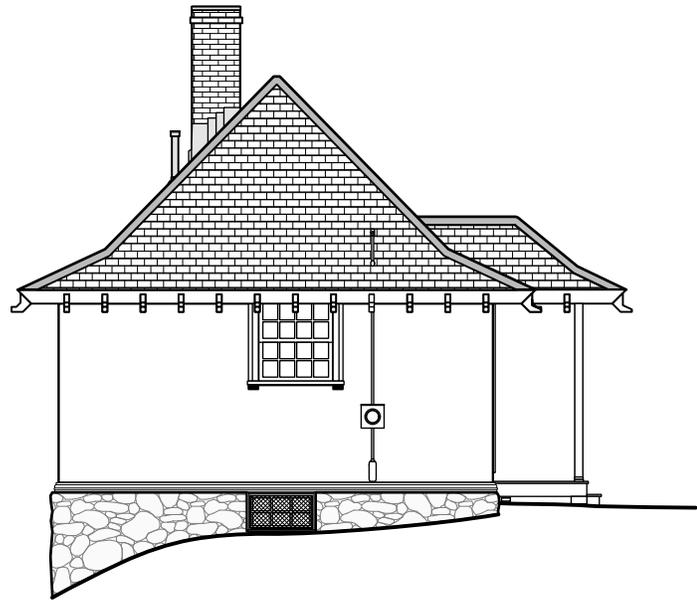

4 BACK ELEVATION - NORTH
A3.1 Scale: 1/8" = 1'-0"

**JOHNSON
ROBERTS
ASSOCIATES INC.**
ARCHITECTS
24 DANE STREET
SOMERVILLE, MA
0 2 1 4 3 - 3 2 2 8

Furnace Brook
Parkway
Substation
Quincy, MA

Title: EXISTING EXTERIOR
ELEVATIONS

Date: 01/22/25
Scale: AS NOTED
Drawn By: BC
Sheet No.:
A3.1