

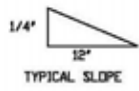


16 GENERAL FLOW SCHEMATIC


PLAN ON TREATMENT PLANT

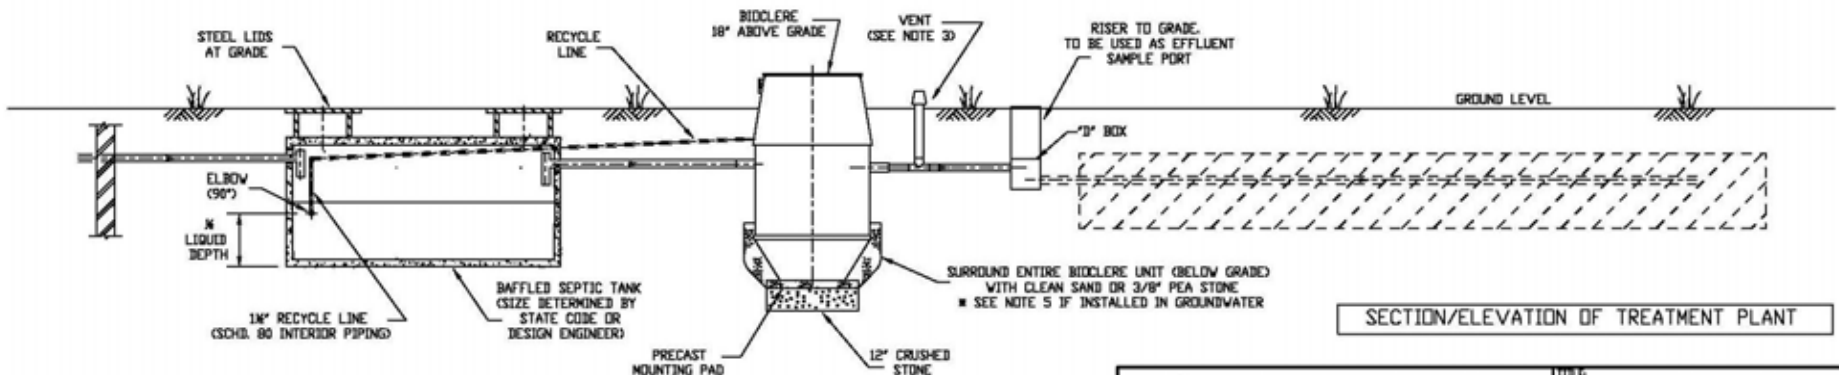

- NOTES: UNLESS OTHERWISE SPECIFIED
1. THIS INSTALLATION REPRESENTS BIDCLERE MODEL 16 SERIES.
  2. OTHER MODELS MAY BE SUBSTITUTED.
  3. IF VENTING IS ACCOMPLISHED THROUGH BUILDING, VENT IS TO BE BROUGHT TO GRADE AND CAPPED.
  4. IF INSTALLED IN GROUND WATER CONTACT SITE ENGINEER FOR ANCHORING REQUIREMENTS.
  5. CONTRACTOR IS TO SUPPLY ALL CONCRETE STRUCTURES AND PERFORM INSTALLATION.

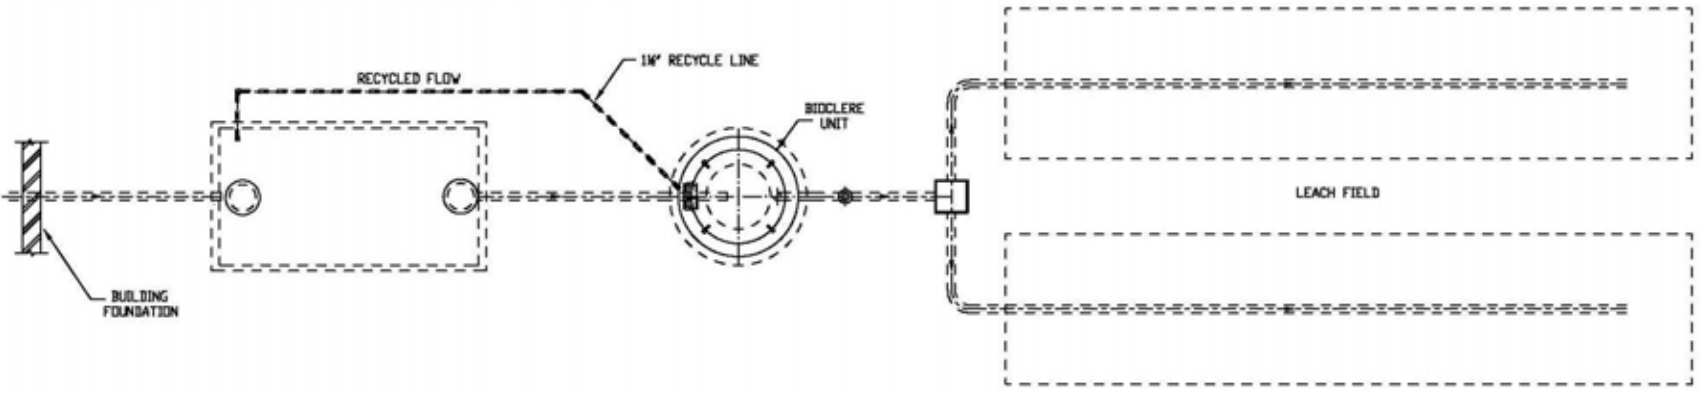

SECTION/ELEVATION OF TREATMENT PLANT

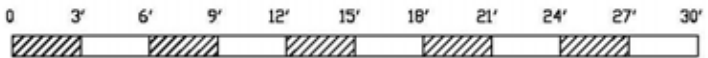

**DISTRIBUTION STATEMENT**  
THE DESIGN AND DETAIL OF THIS DRAWING IS THE PROPERTY OF AQUAPPOINT AND IS NOT TO BE USED EXCEPT IN CONNECTION WITH OUR WORK. DESIGN AND INVENTION RIGHTS ARE RESERVED. NO FURTHER REPLICATION AND DISTRIBUTION OF THIS DOCUMENT IS PERMITTED WITHOUT PRIOR WRITTEN PERMISSION.

**Aquapoint**  
241 DUCHAINE BLVD.  
P.O. BOX 50120  
NEW BEDFORD, MA 02745  
(508) 998-7577 FAX (508) 998-7177

TITLE	TYPICAL GROUND INSTALLATION
DRAWING NO.	UK1265-4
REVISION	C
DATE	3/22/01
DRAWN BY	P. WILLEY
SCALE	1 : 60
SHEET #	1 of 1
SIZE	B / A3