

Pressley Associates  
Landscape Architects  
432 Columbia Street  
Cambridge, MA 02141  
T: 617-491-5300  
F: 617-491-7502  
www.pressleyinc.com

pressley

Prepared For:



Massachusetts Department of  
Conservation and Recreation

# Gateway to the Arborway

## Boston, Massachusetts


Crosswalk Fence  
Site Treatment Plan  
Key Plan


DRAWN BY: SW/GC  
CHECKED BY: GC  
DATE: JULY 2008  
SCALE: AS NOTED

DRAWING NO.

L2.0

NOT TO SCALE

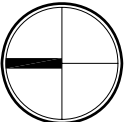

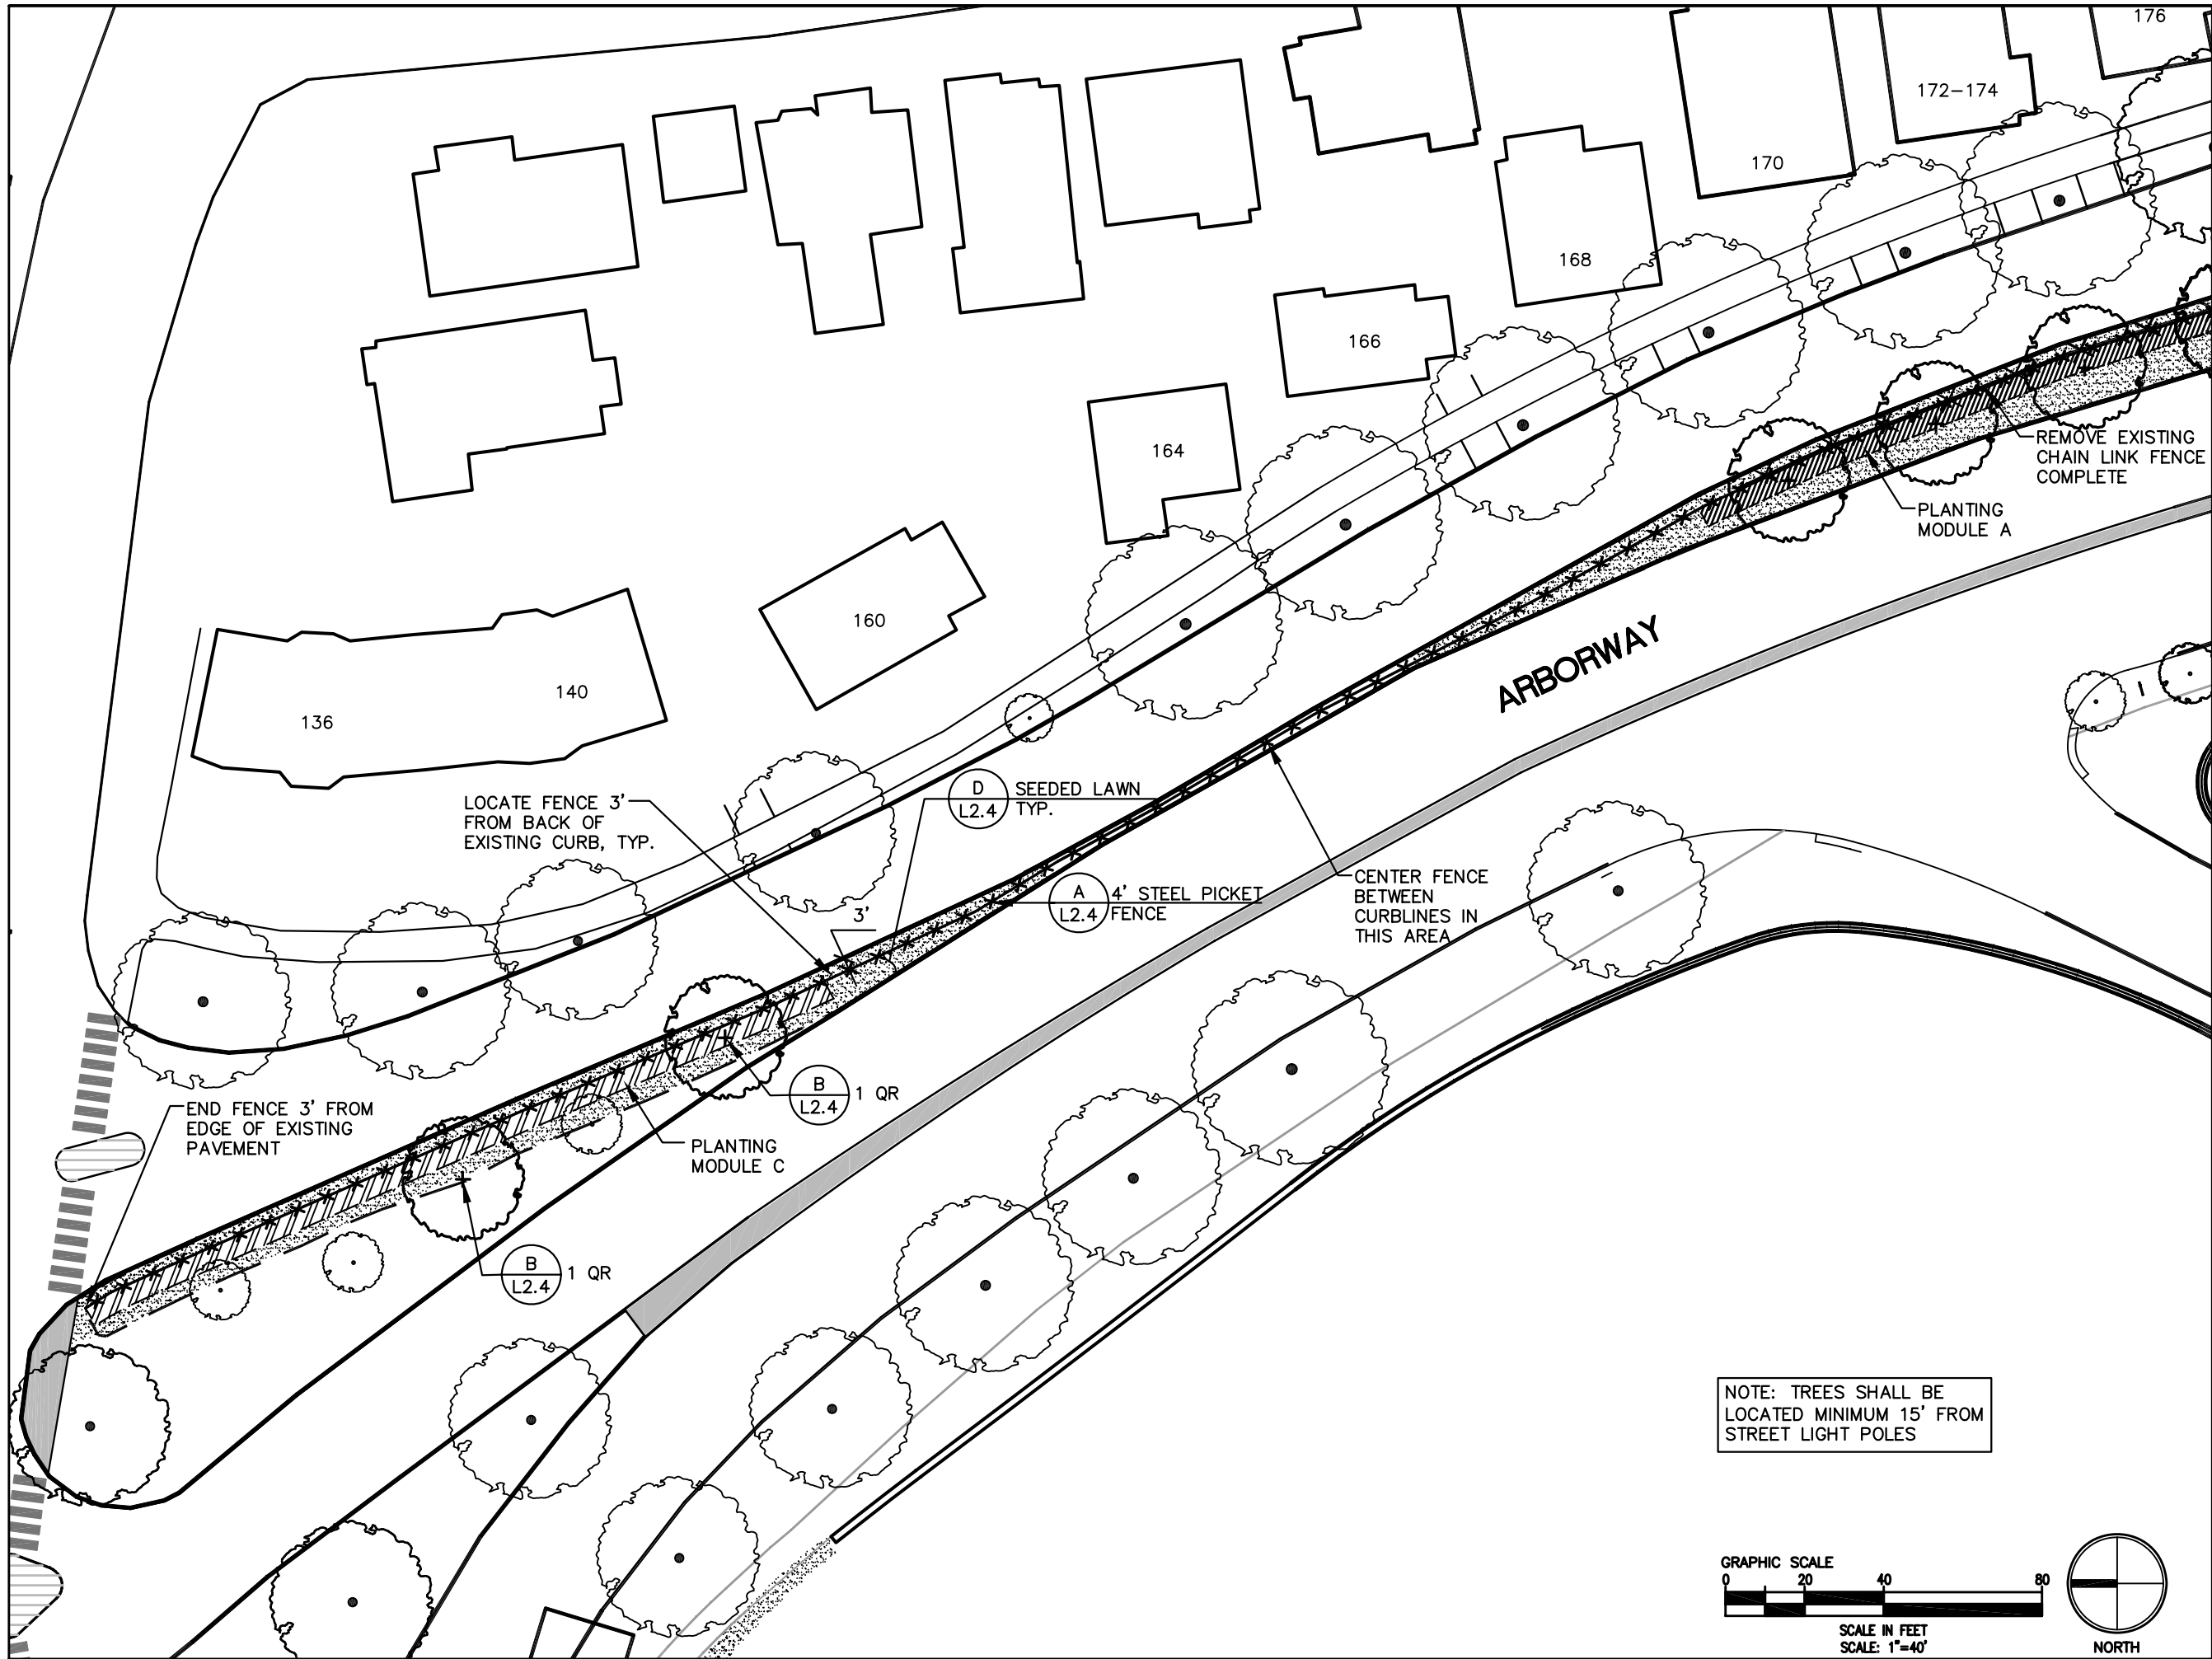

pressley

Prepared For:



Massachusetts Department of  
Conservation and Recreation


# Gateway to the Arborway

## Boston, Massachusetts

### Crosswalk Fence Site Treatment Plan

DRAWN BY: SW/GC  
CHECKED BY: GC  
DATE: JULY 2008  
SCALE: AS NOTED

DRAWING NO.  
**L2.1**

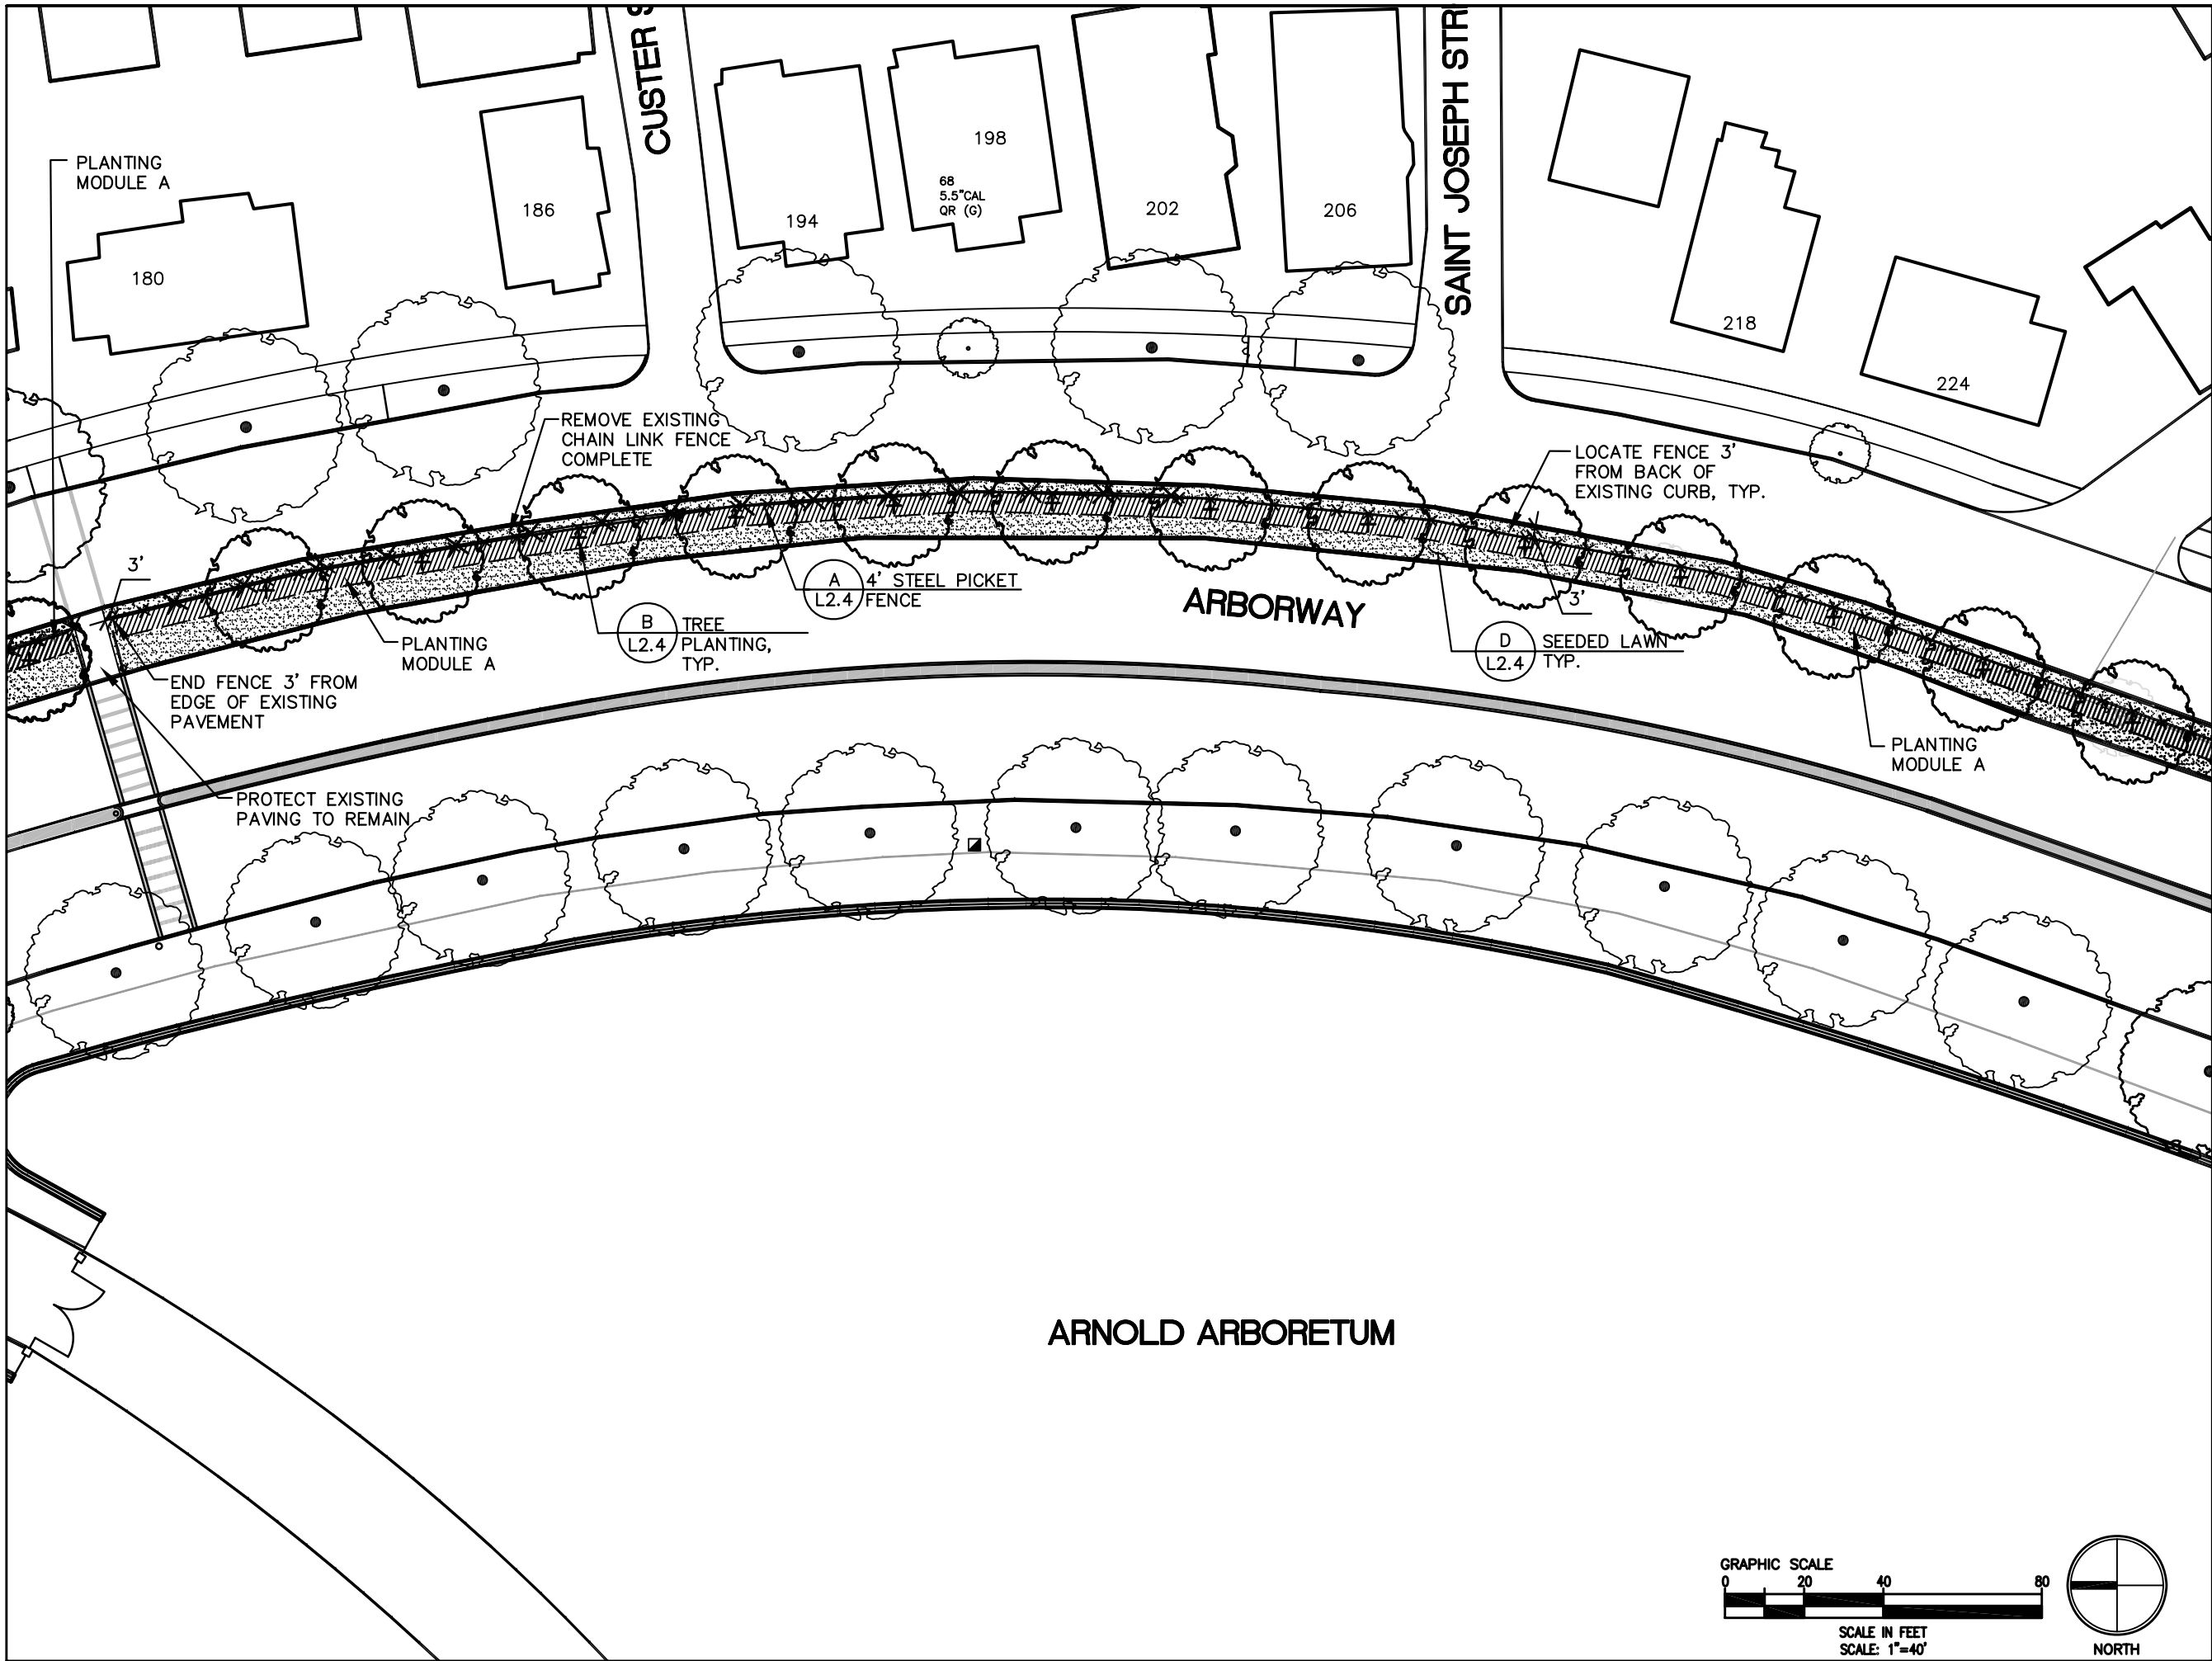

Prepared For:



# Gateway to the Arborway

Boston, Massachusetts

## Crosswalk Fence Site Treatment Plan

DRAWN BY: SW/GC	DRAWING NO.
CHECKED BY: GC	L2.2
DATE: JULY 2008	
SCALE: AS NOTED	

pressley

Prepared For:




Massachusetts Department of  
Conservation and Recreation

# Gateway to the Arborway Boston, Massachusetts

## Crosswalk Fence Site Treatment Plan

DRAWN BY: SW/GC  
CHECKED BY: GC  
DATE: JULY 2008  
SCALE: AS NOTED

DRAWING NO.  
**L2.3**

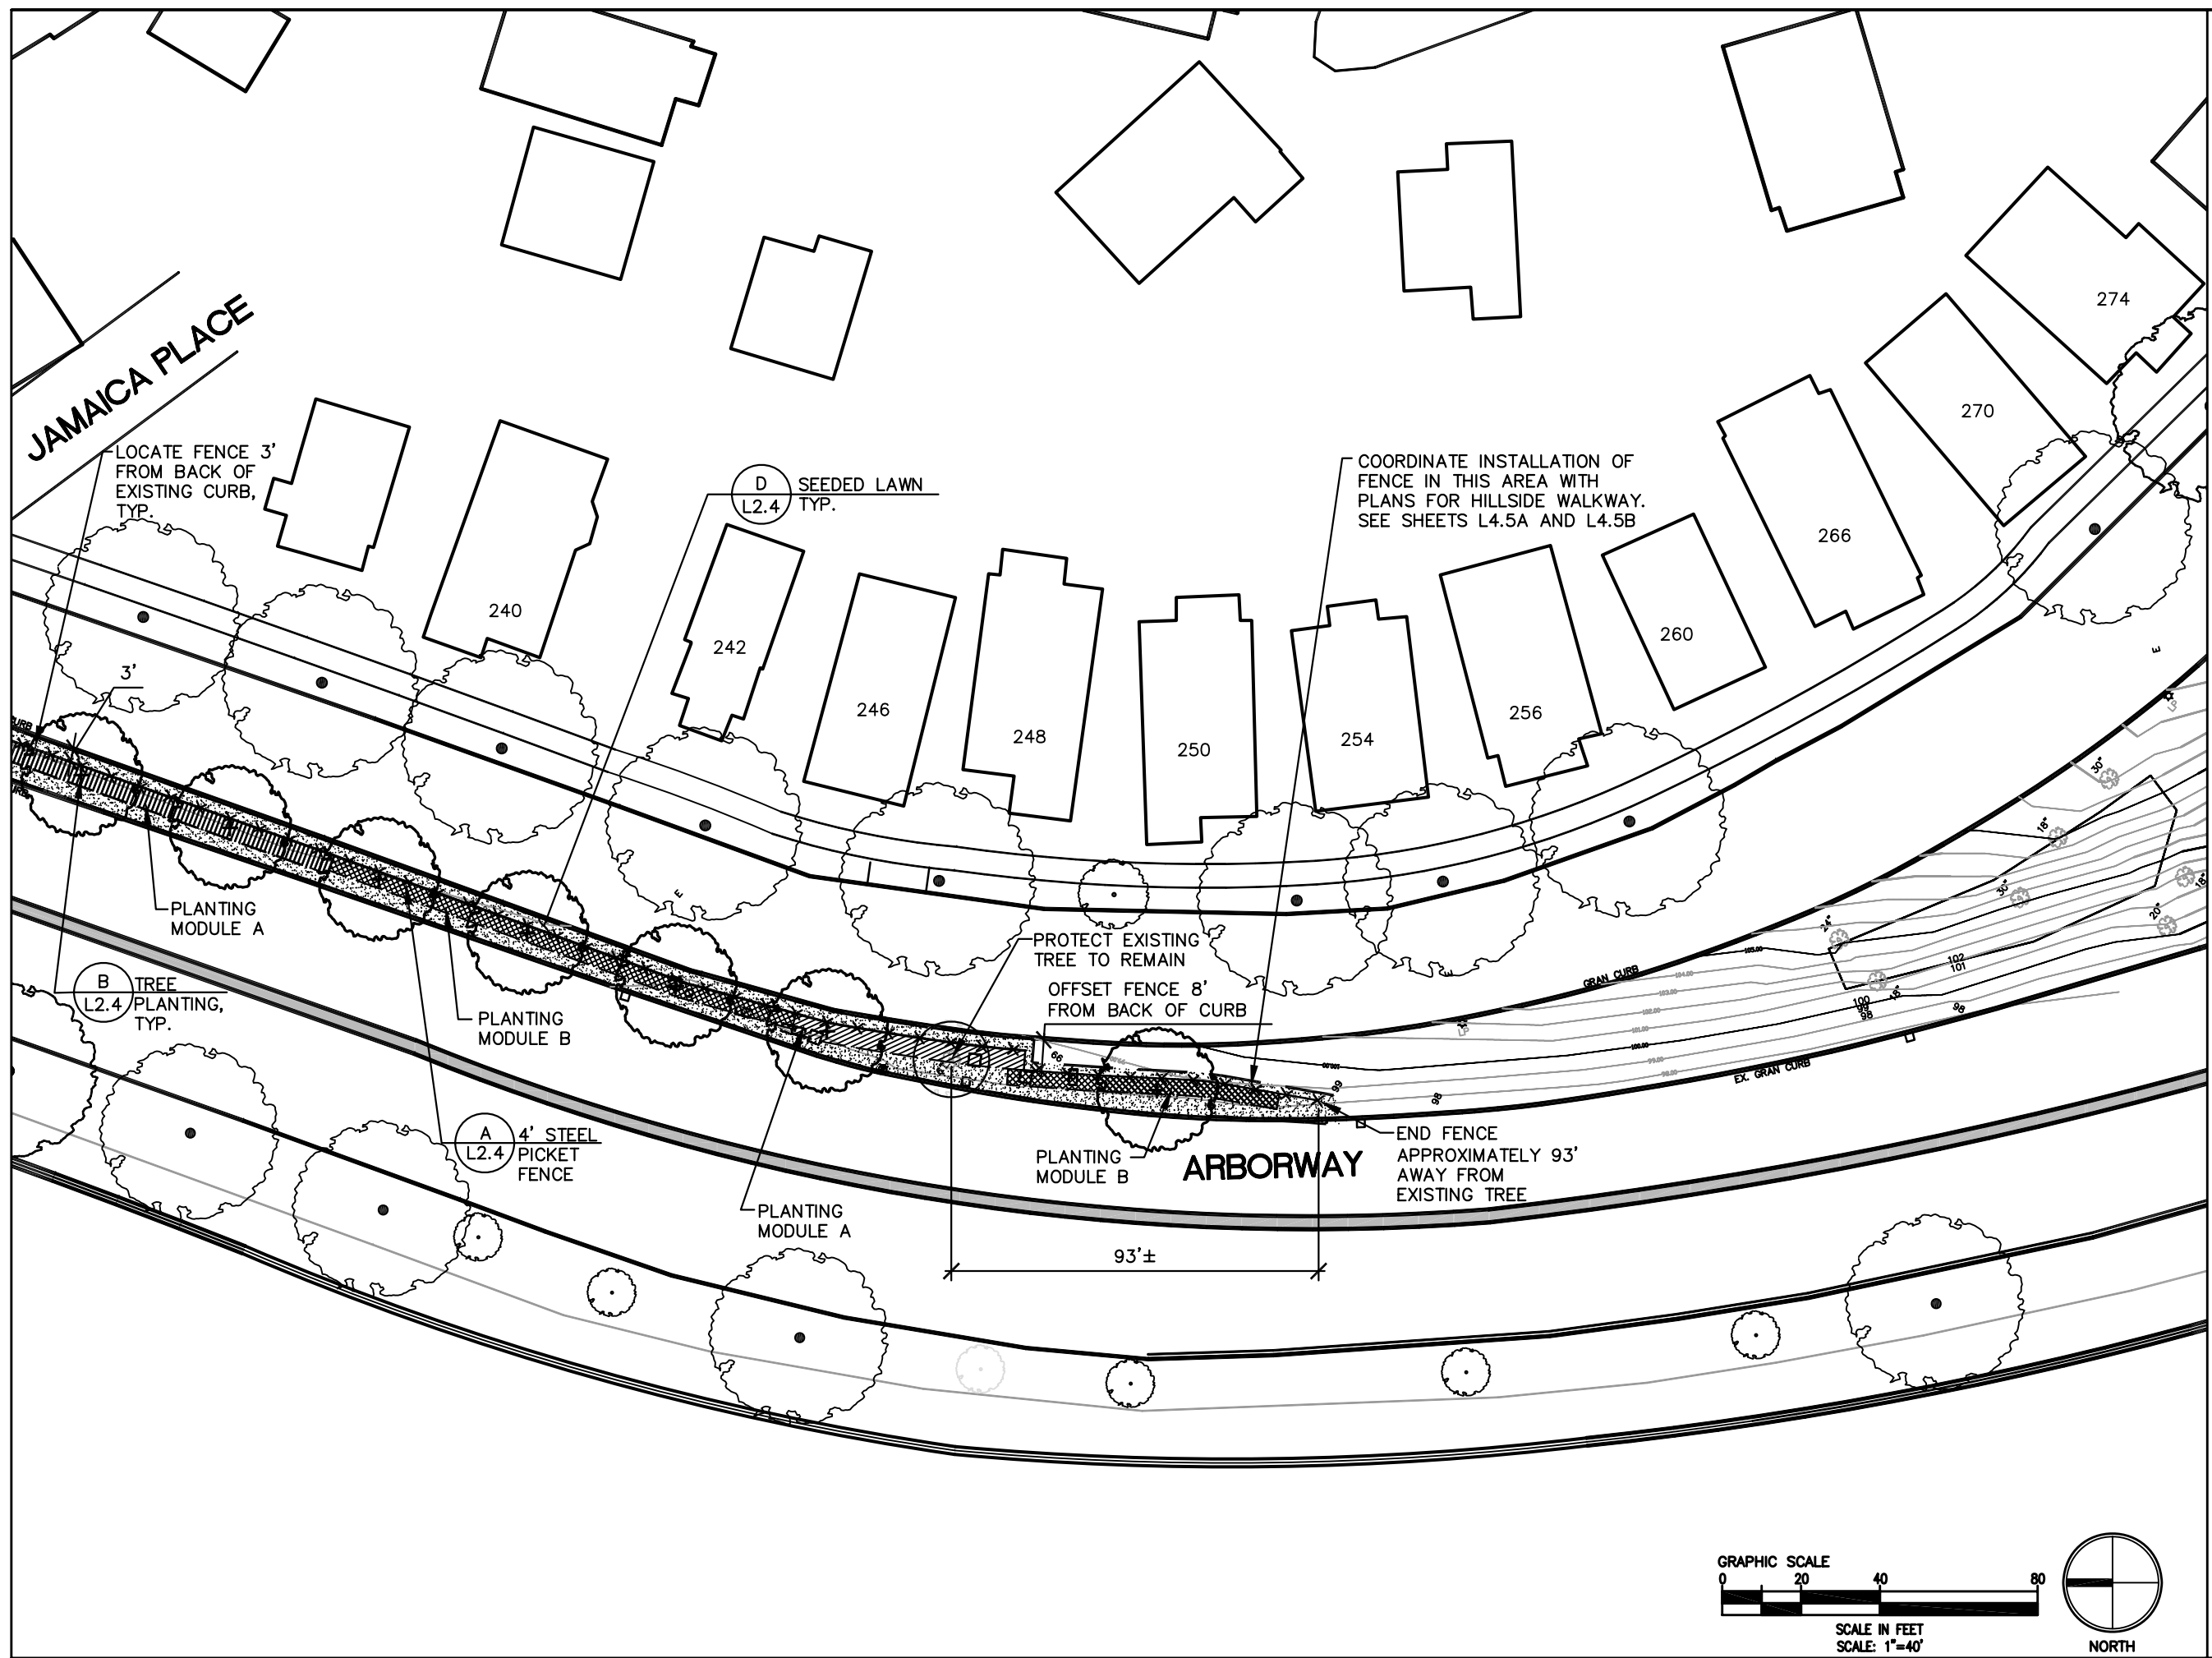



SYMBOL	QUANTITY	SCIENTIFIC NAME	COMMON NAME	SIZE	COMMENTS	SPACING
QR	26	Quercus rubra	Red Oak	4" - 4 1/2" cal.	B&B	40' OC
CA	110	Clethra alnifolia 'Hummingbird'	Hummingbird Summersweet	#3 cont.	CONT	3' OC
CP	160	Comptonia peregrina	Sweetfern	#1 cont	CONT	2.5' OC
PFA	105	Potentilla fruticosa 'Abbotswood'	Abbotswood Shrubby Cinquefoil	#3 cont	CONT	3' OC
PFG	90	Potentilla fruticosa 'Goldfinger'	Goldfinger Shrubby Cinquefoil	#3 cont	CONT	3' OC
RA	100	Rhus aromatica 'Gro-Low'	Gro-Low Fragrant Sumac	#3 cont	CONT	4' OC



**pressley**

Prepared For:




Massachusetts Department of  
Conservation and Recreation

# Gateway to the Arborway Boston, Massachusetts

Crosswalk Fence  
 Site Treatment Plan  
 Details


DRAWN BY: SW/GC  
 CHECKED BY: GC  
 DATE: JULY 2008  
 SCALE: AS NOTED

DRAWING NO.  
**L2.5**

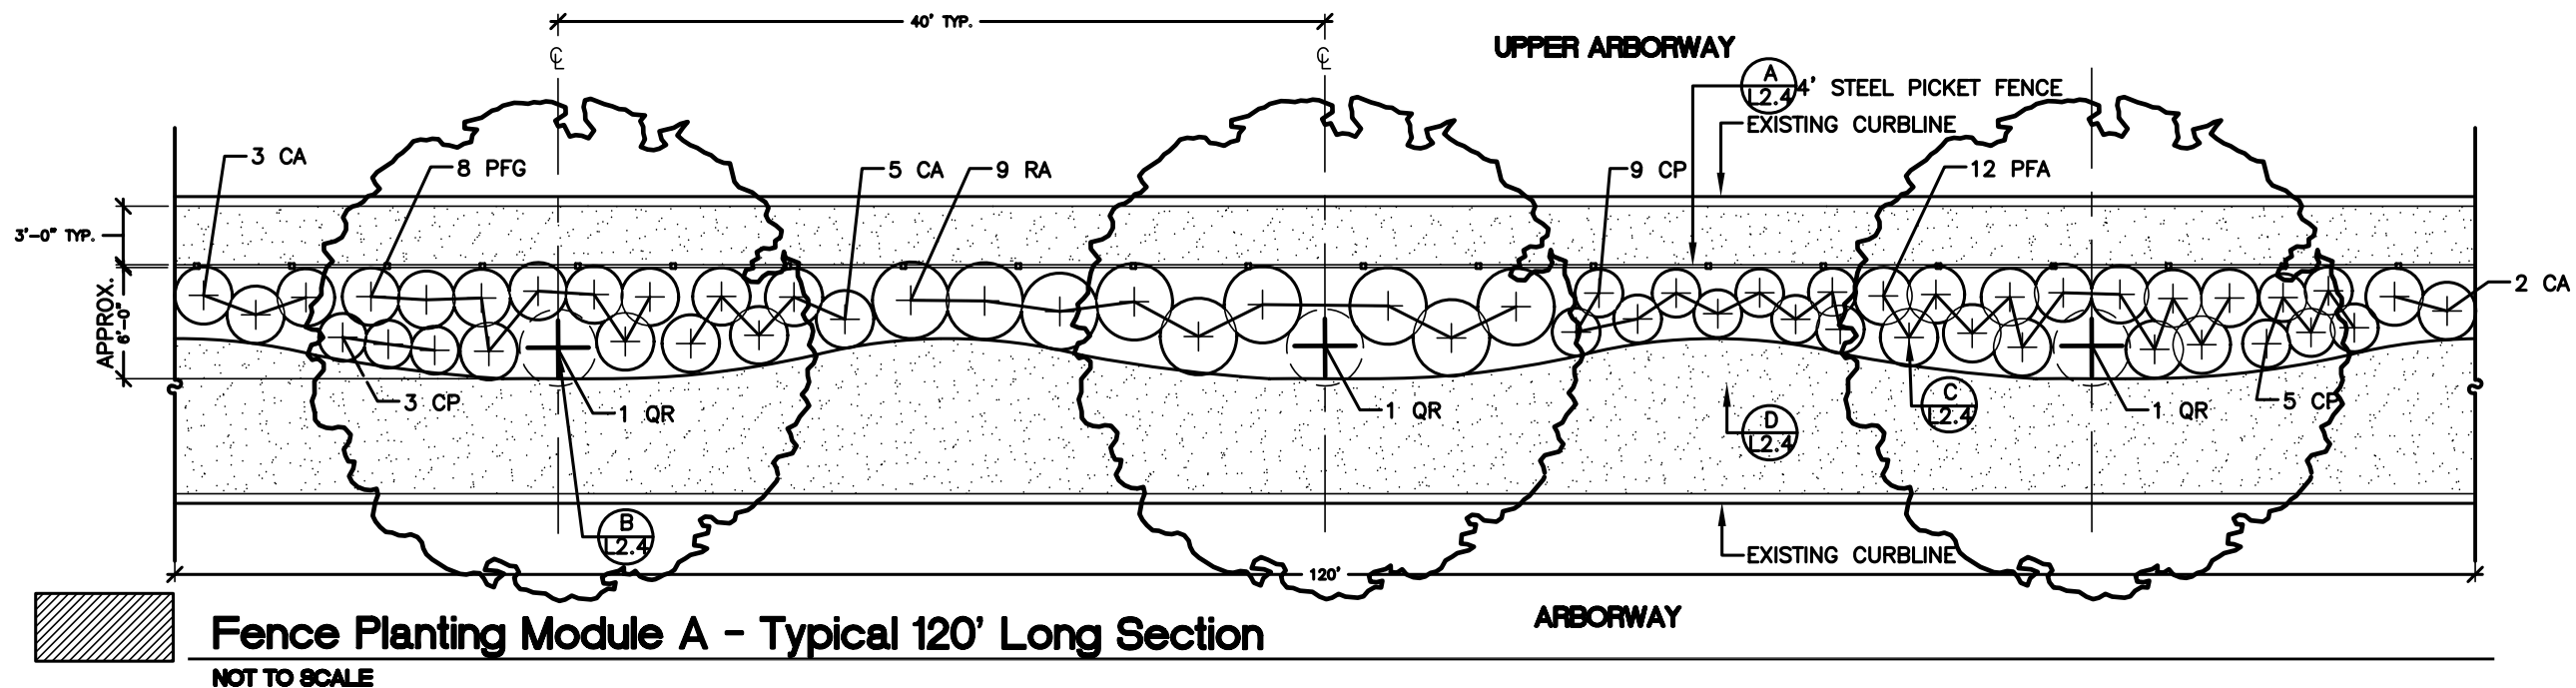


**Fence Planting Module A - Typical 120' Long Section**

NOT TO SCALE

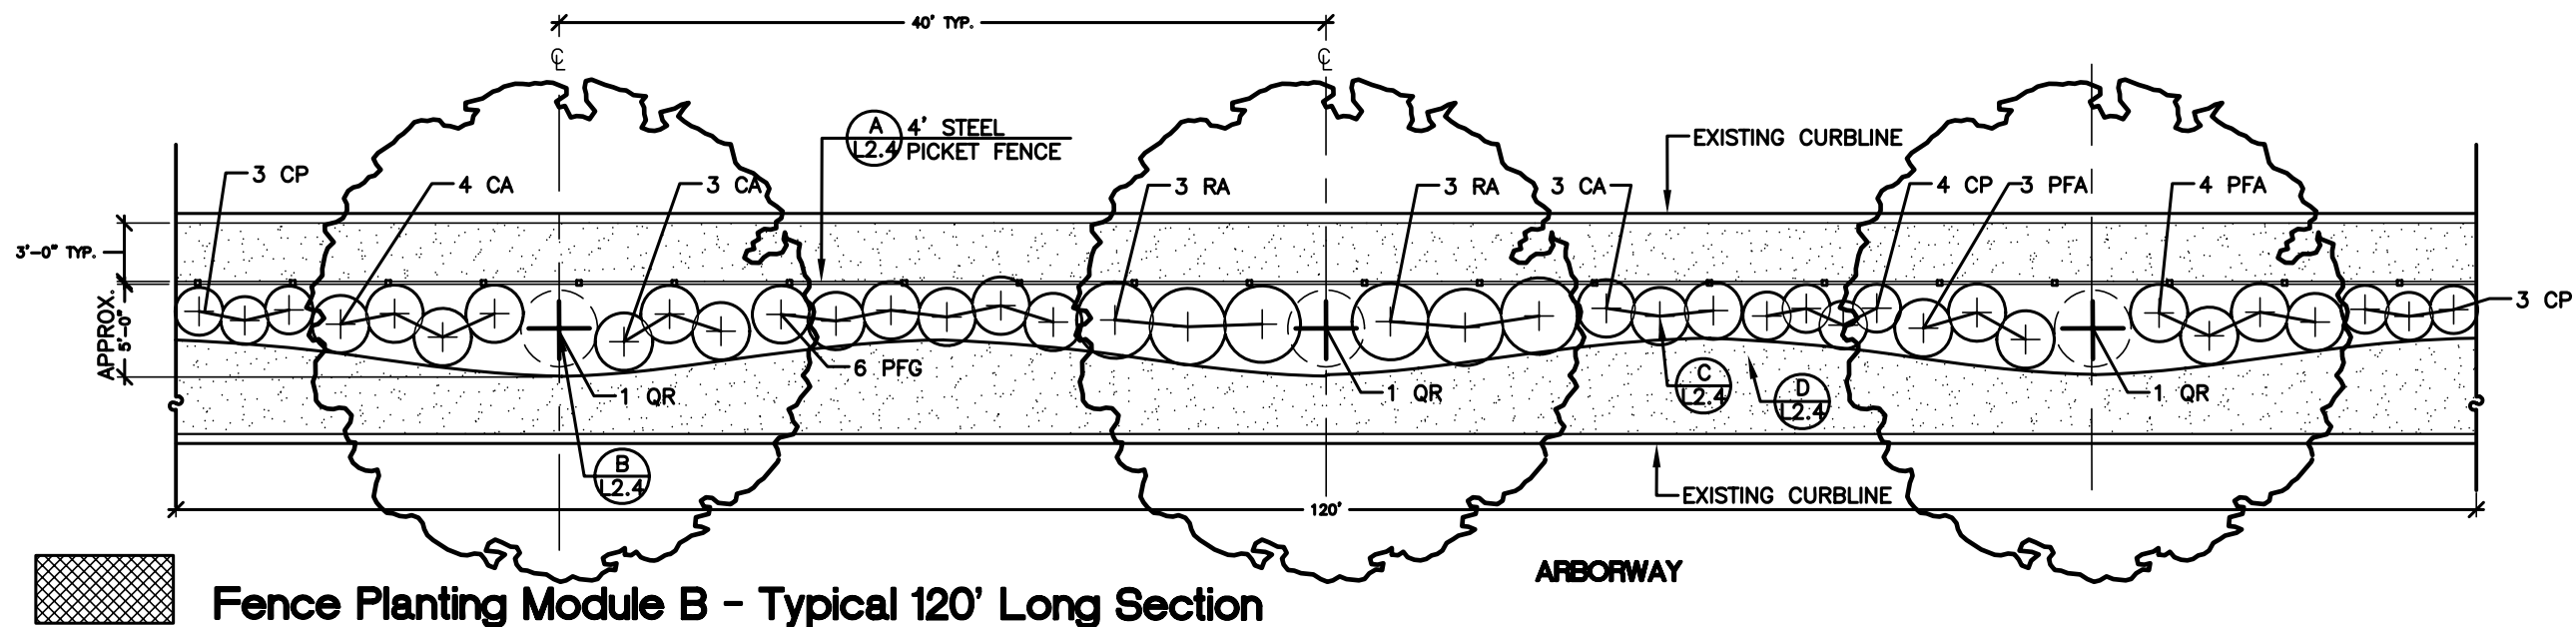

**Fence Planting Module B - Typical 120' Long Section**

NOT TO SCALE

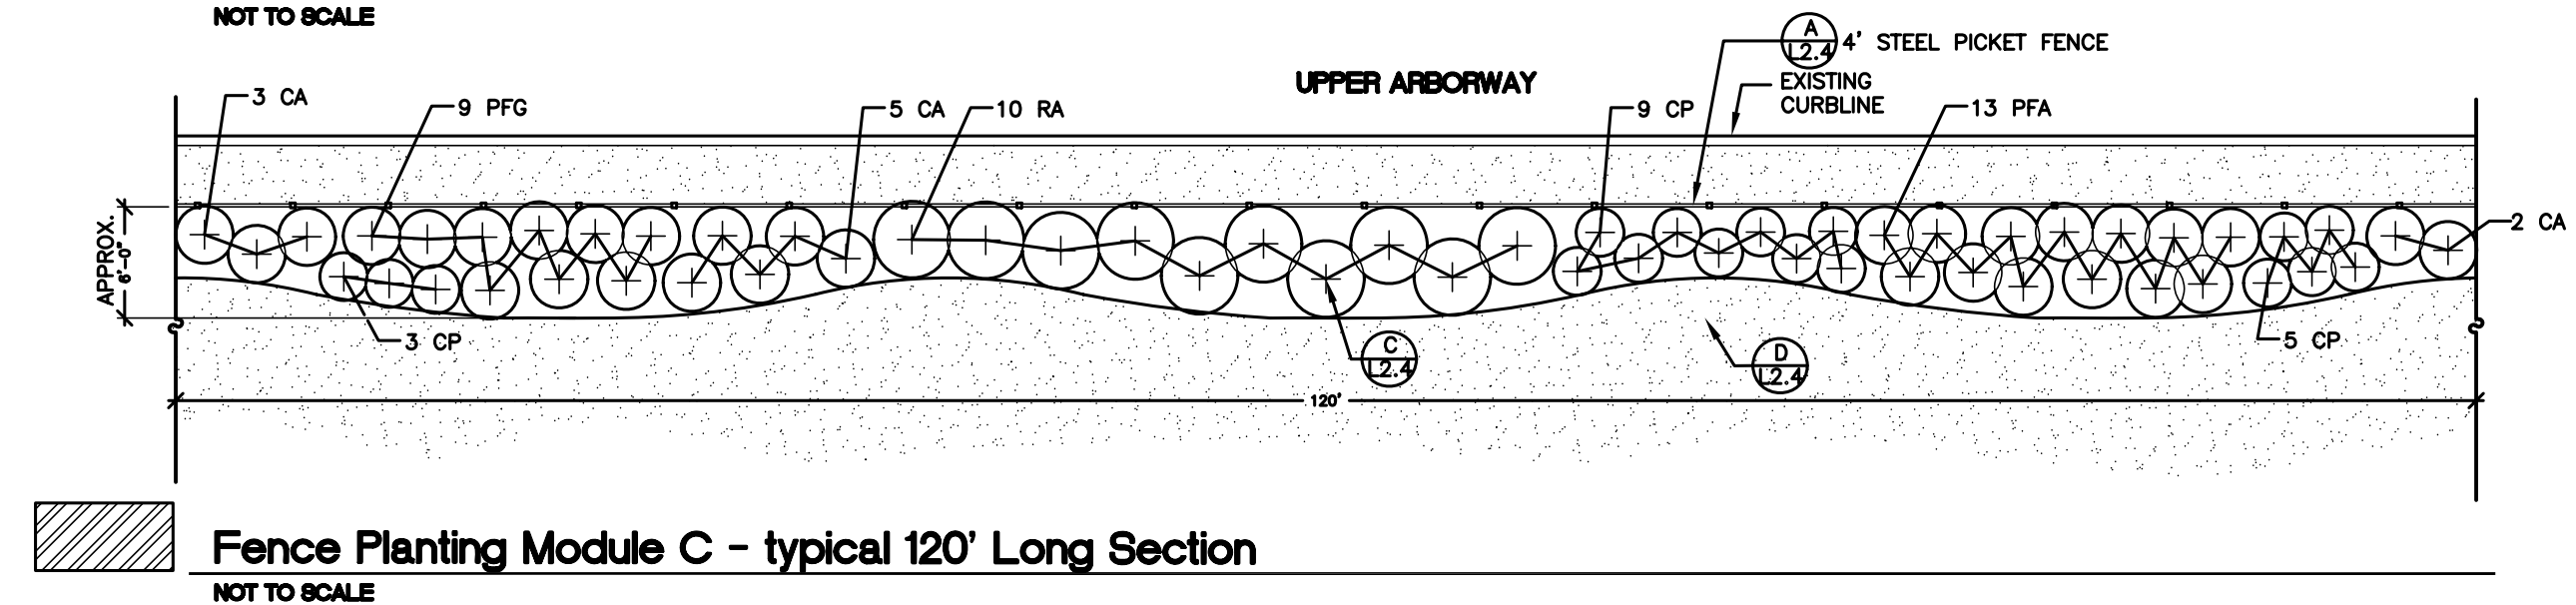

**Fence Planting Module C - typical 120' Long Section**

NOT TO SCALE