


Upper Level

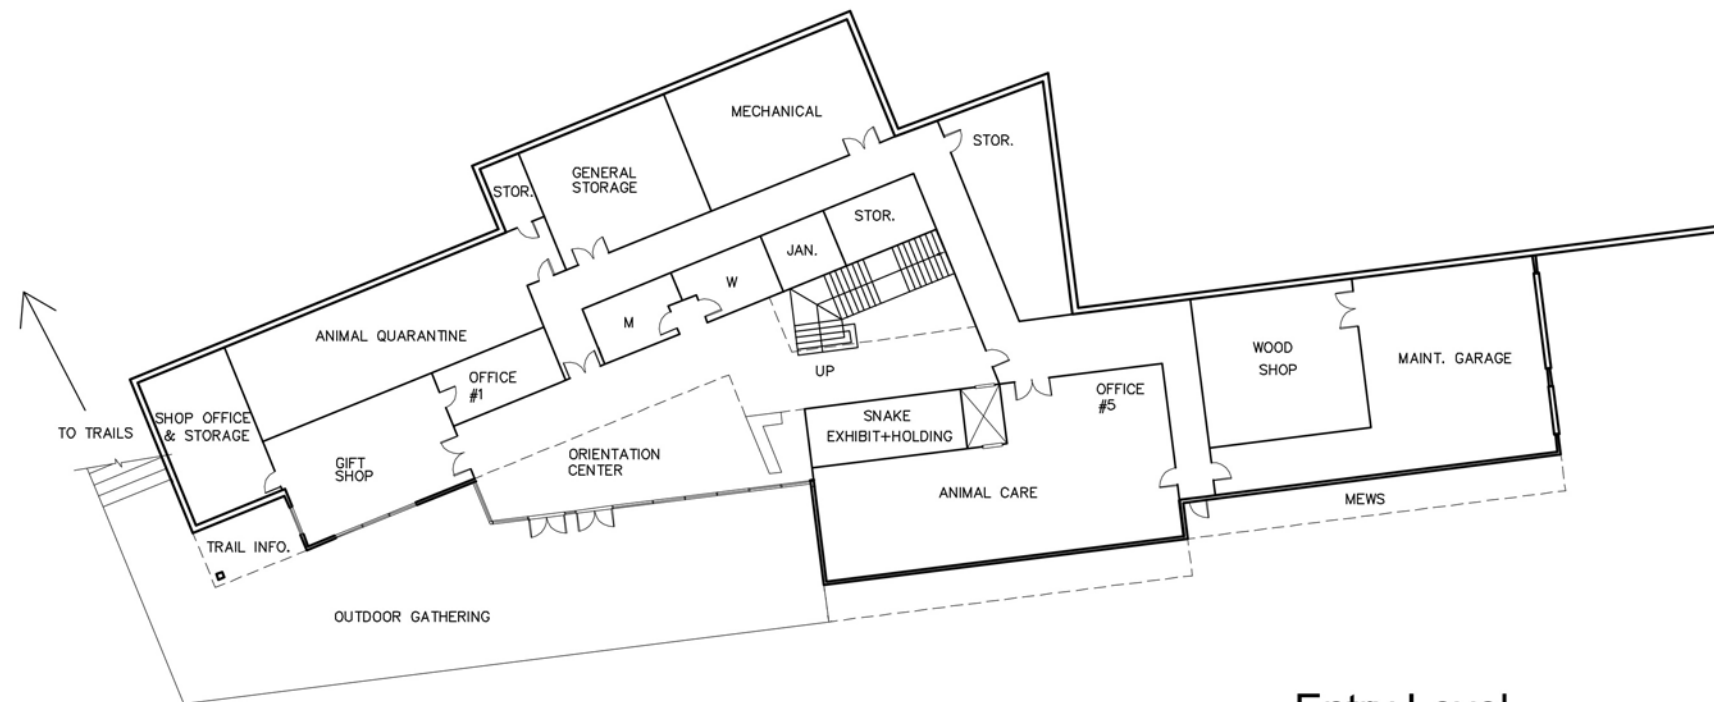

Entry Level

Trailside Master Plan

Blue Hills Reservation
Milton, Massachusetts


PREPARED FOR
dcr
Massachusetts Department of Conservation and Recreation

PREPARED BY
Pressley Associates
Landscape Architects
435 Columbus Street
Cambridge, MA 02142
Tel: 617-497-4300
Fax: 617-497-4292
www.pressleyinc.com

IN COLLABORATION WITH
Mass Audubon
Protecting the Nature of Massachusetts


Schwartz/Silver Associates, Architects
Bryant Associates, Site Survey & Engineering
Object | IDEA, Interpretation & Education
Ursa International, Zoological Exhibit Design
LEC Environmental Consultants

NOTES

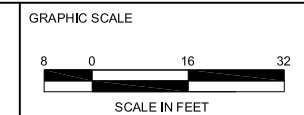

DATE: 11/03/08

NORTH

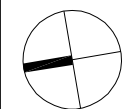

DRAWING TITLE

Recommended Floor Plans