


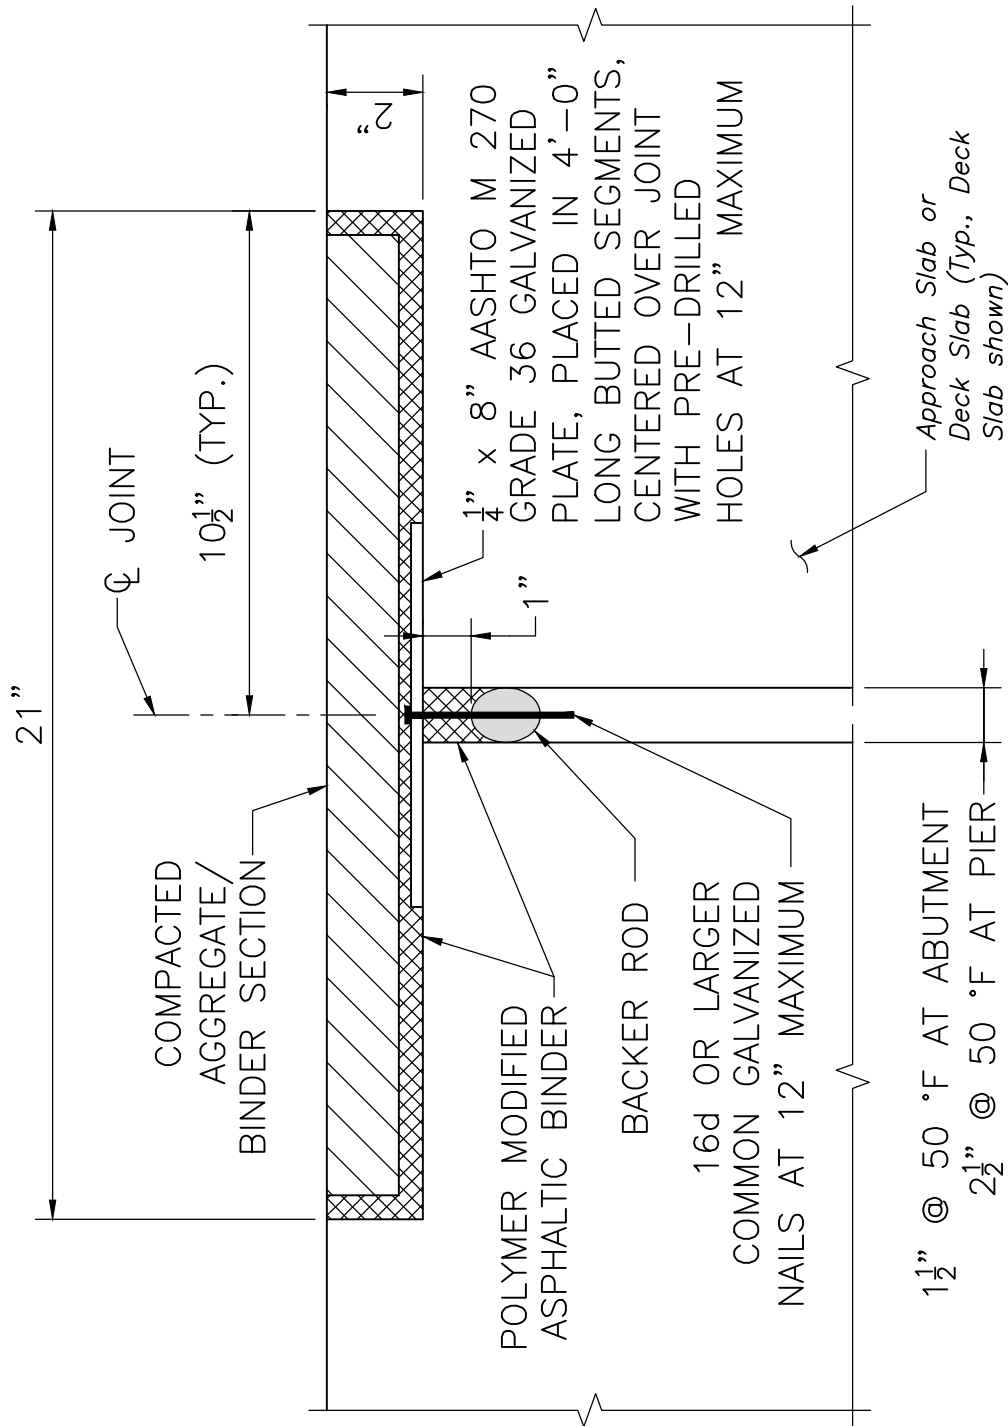

ASPHALTIC BRIDGE JOINT DETAIL

SCALE: 3" = 1'-0"

NOTES:

1. Use of this joint is limited to a maximum of 1" of one way thermal movement or 30° maximum skew.
2. See Dwg. No. 10.1.3 for Construction Sequence Notes.



LRFD BRIDGE
MANUAL, PART II

TYPICAL JOINT DETAIL EXPOSED CONCRETE DECKS ASPHALTIC BRIDGE JOINT

DATE OF ISSUE
JUNE 2013

DRAWING NUMBER

10.1.2