


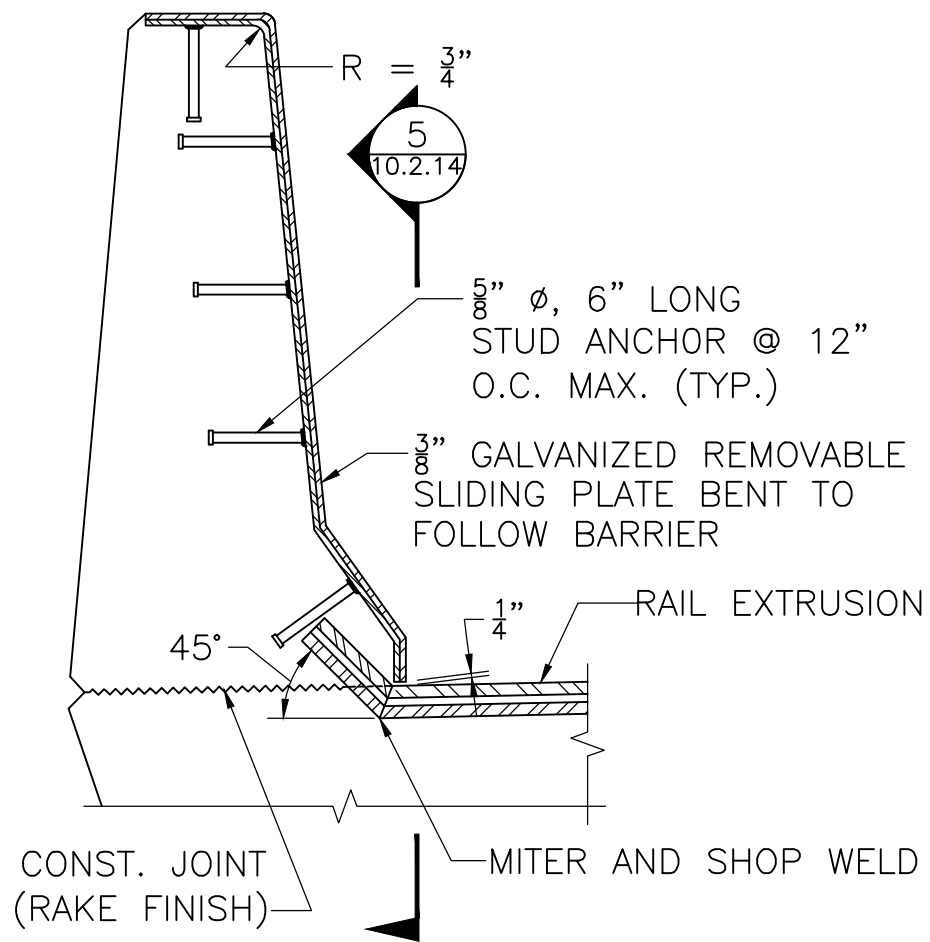

SECTION 4

SCALE: 1" = 1'-0"

NOTE:

See Dwg. No. 10.2.16 for Construction Notes to be placed on Construction Drawings.



LRFD BRIDGE
MANUAL, PART II

LONGITUDINAL SECTION CF BARRIERS

STRIP SEAL JOINT DETAILS

DATE OF ISSUE
JUNE 2013

DRAWING NUMBER
10.2.12