



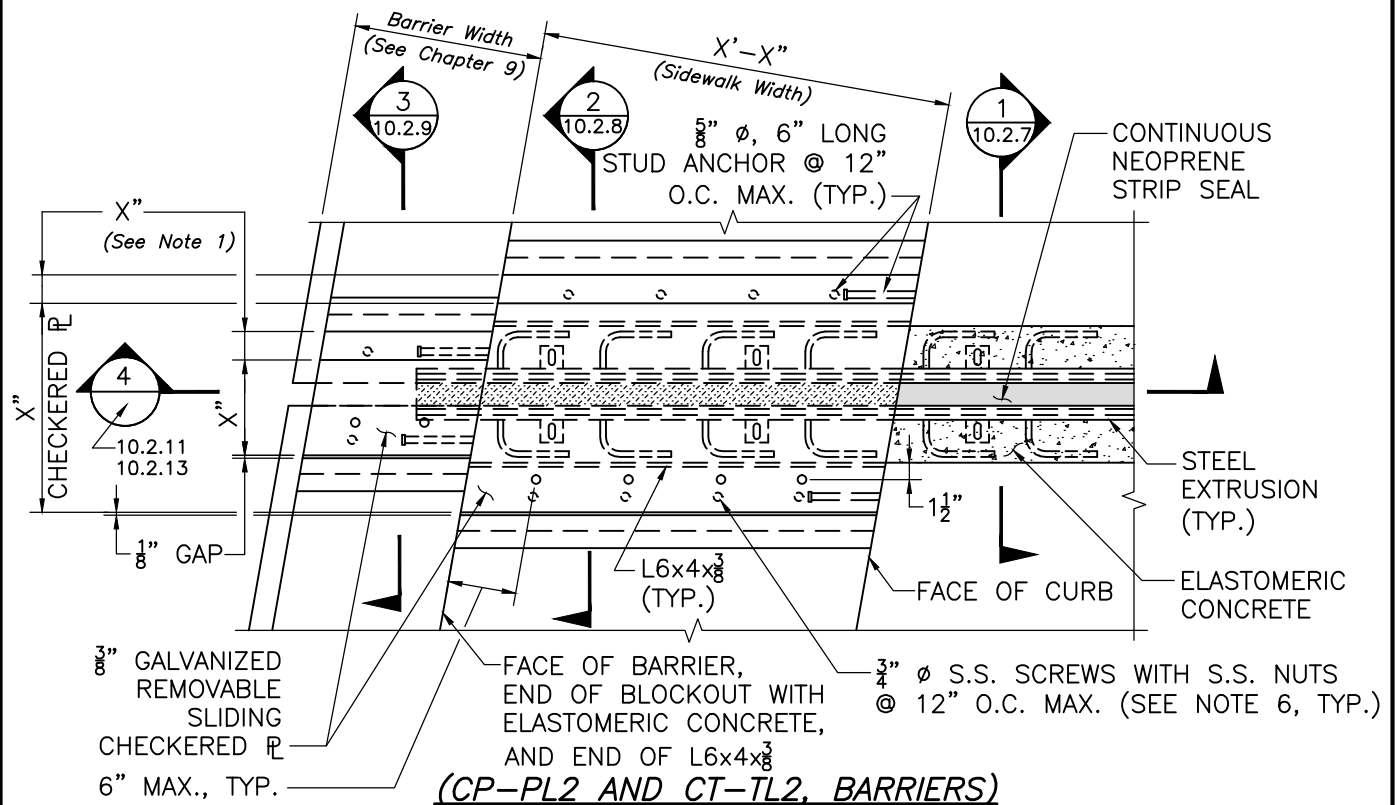

PLAN - STRIP SEAL JOINT AT SIDEWALK

SCALE: 1" = 1'-0"

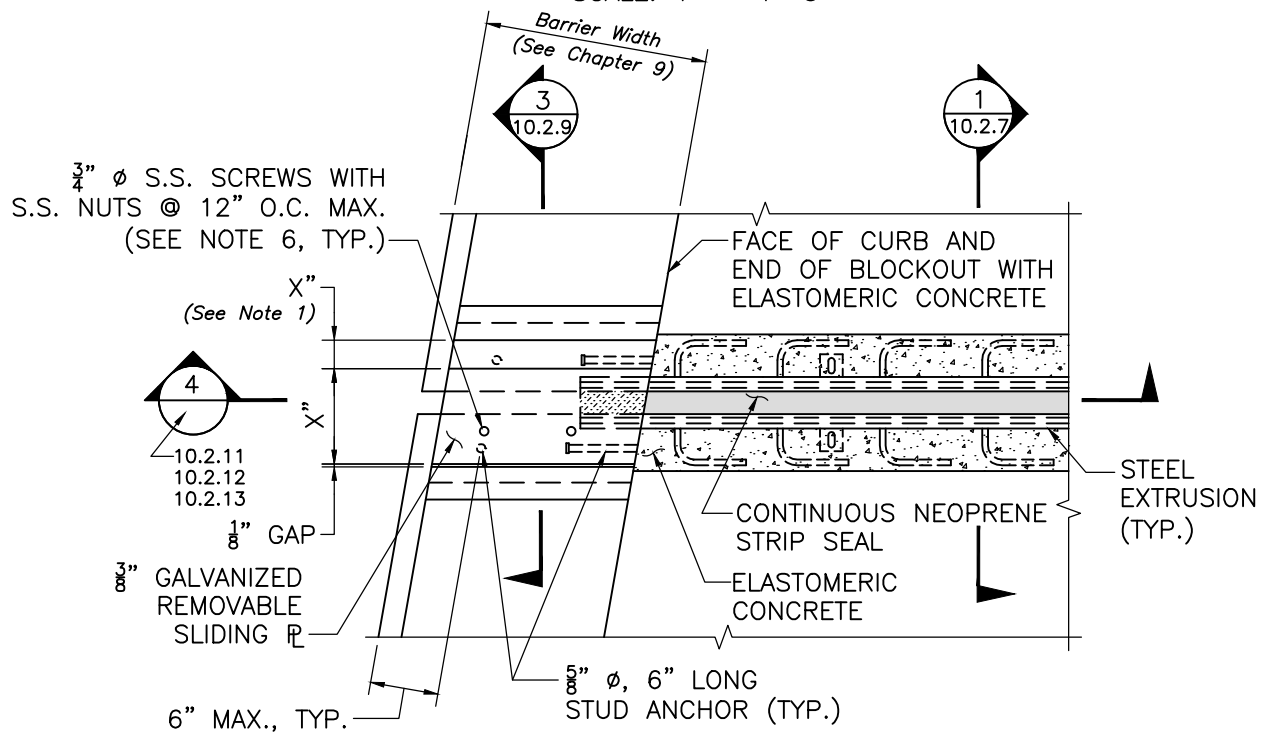

(CP-PL2, CT-TL2, CF-PL2 AND CF-PL3 BARRIERS)

PLAN - STRIP SEAL JOINT AT SAFETY CURB

SCALE: 1" = 1'-0"

NOTES:

1. $X'' = (\text{Joint Width} + \frac{1}{2}")$
2. See Dwg. No. 10.2.16 for Construction Notes to be placed on Construction Drawings.



LRFD BRIDGE
MANUAL, PART II

BARRIERS
PLAN, SKEW $\leq 35^\circ$
STRIP SEAL JOINT DETAILS

DATE OF ISSUE
JUNE 2013

DRAWING NUMBER

10.2.4