


**CP AND CT BARRIERS AT
 SDWK. PLAN, SKEW > 35°**
 STRIP SEAL JOINT DETAILS

DATE OF ISSUE
 JUNE 2013

DRAWING NUMBER
10.2.5

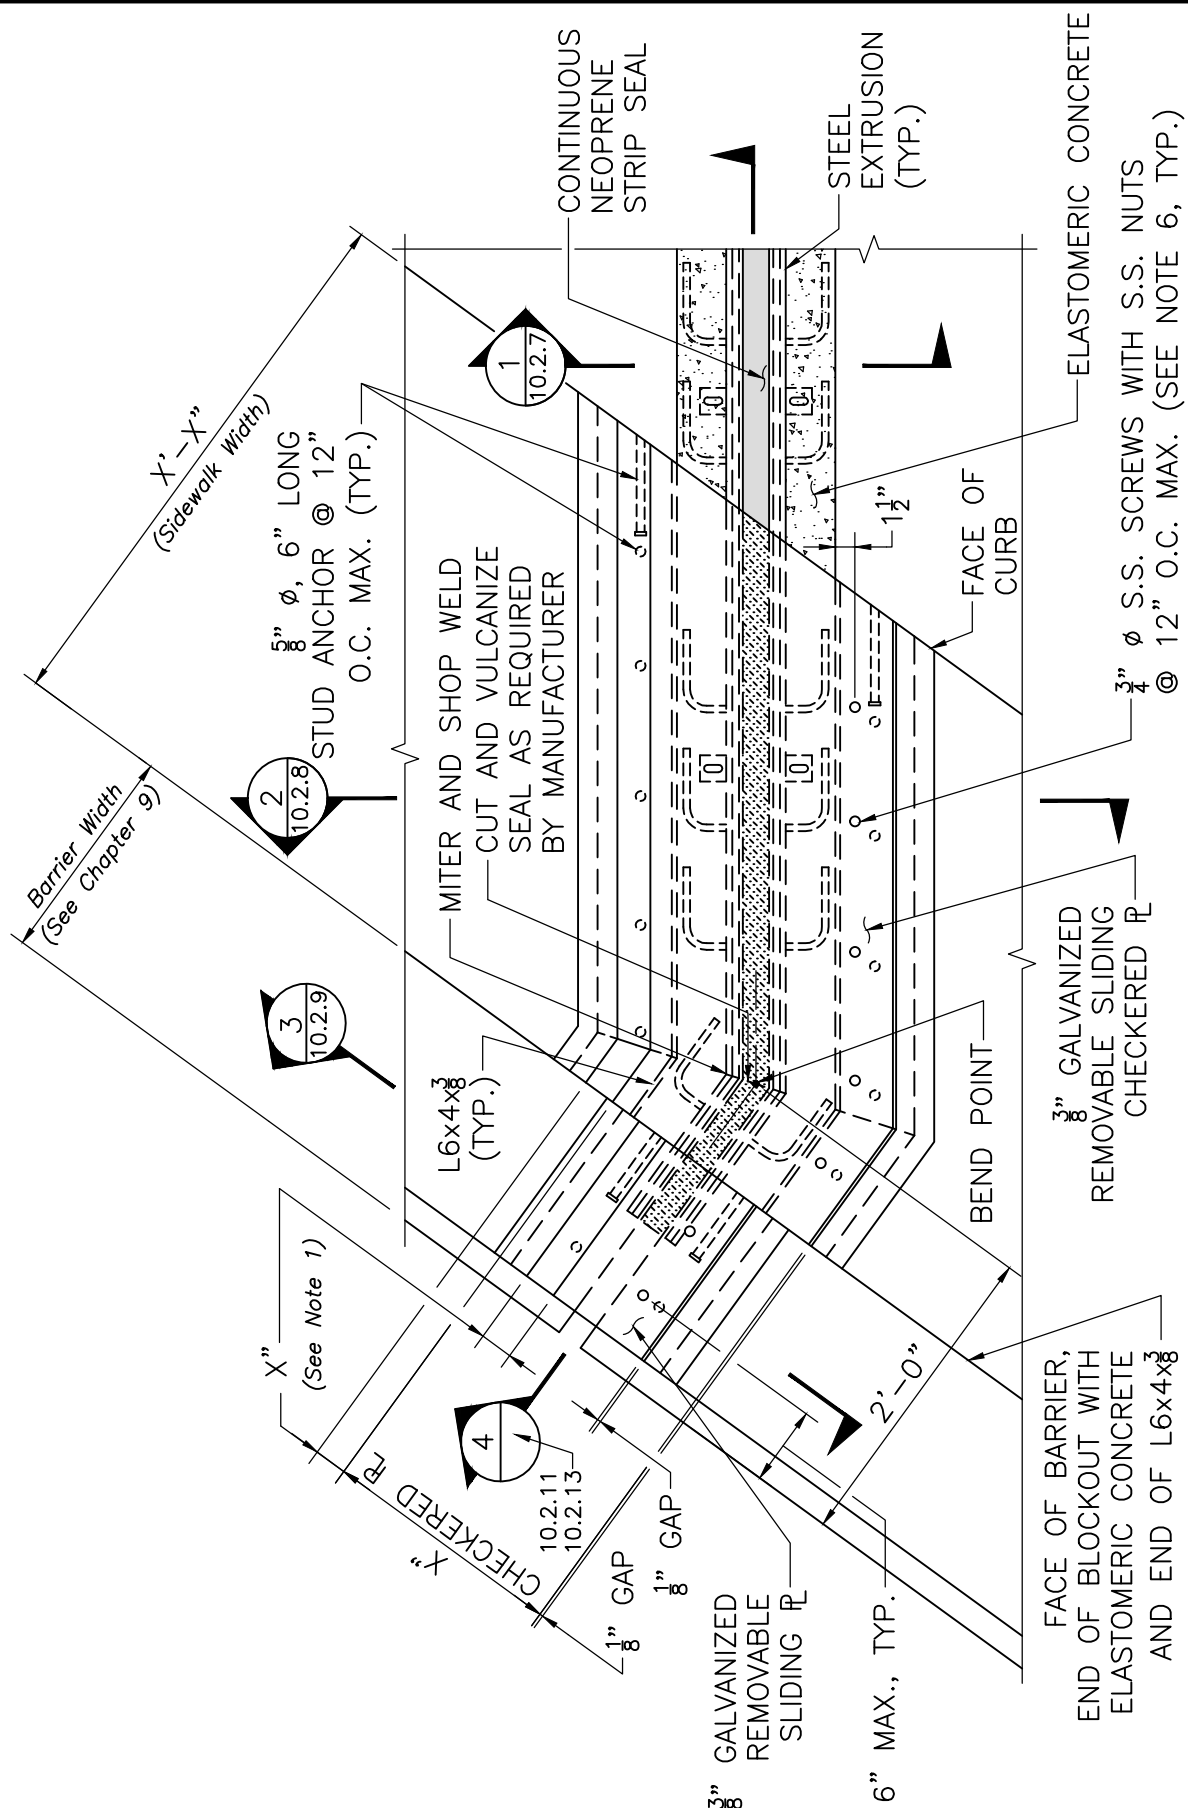

PLAN - STRIP SEAL JOINT AT SIDEWALK

SCALE: 1" = 1'-0"

NOTES:

1. $X'' = (\text{Joint Width} + \frac{1}{2}'')$
2. See Dwg. No. 10.2.16 for Construction Notes to be placed on Construction Drawings.