


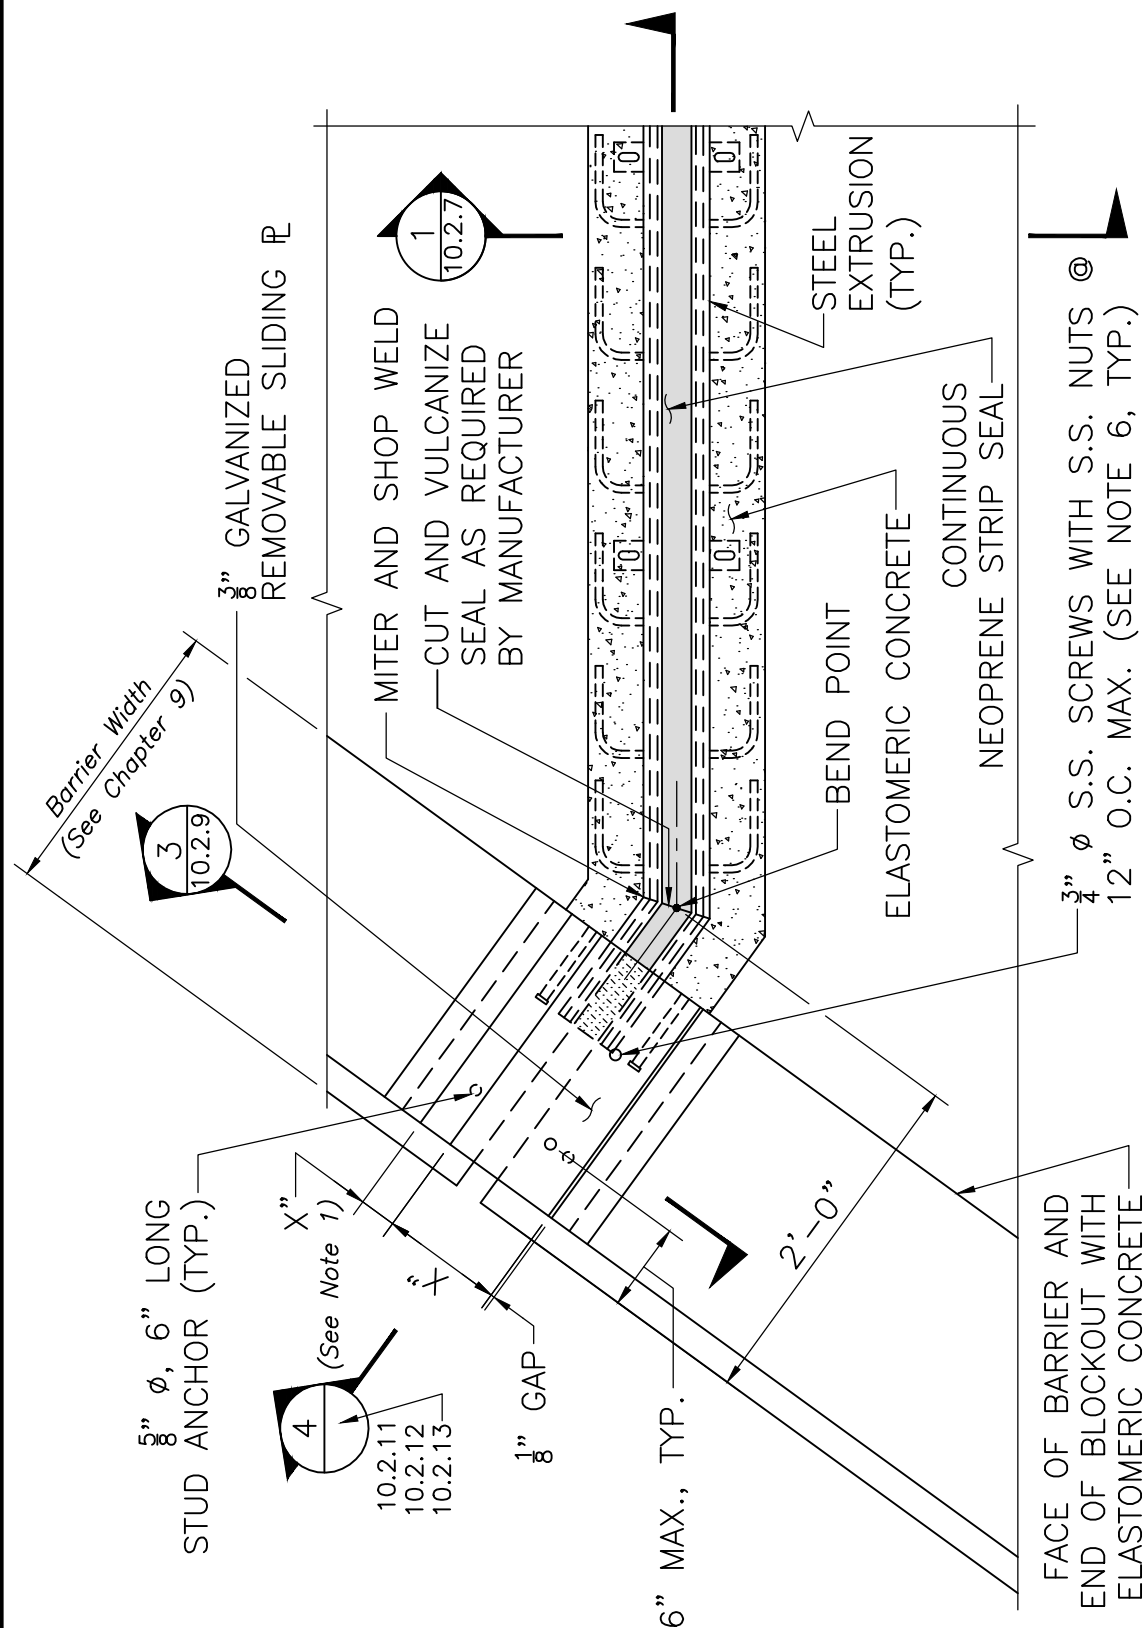

PLAN - STRIP SEAL JOINT AT SAFETY CURB

SCALE: 1" = 1'-0"

NOTES:

1. $X'' = (\text{Joint Width} + \frac{1}{2}'')$
2. See Dwg. No. 10.2.16 for Construction Notes to be placed on Construction Drawings.



LRFD BRIDGE
MANUAL, PART II

BARRIERS AT SAFETY CURB PLAN, SKEW > 35° STRIP SEAL JOINT DETAILS

DATE OF ISSUE
JUNE 2013

DRAWING NUMBER

10.2.6