


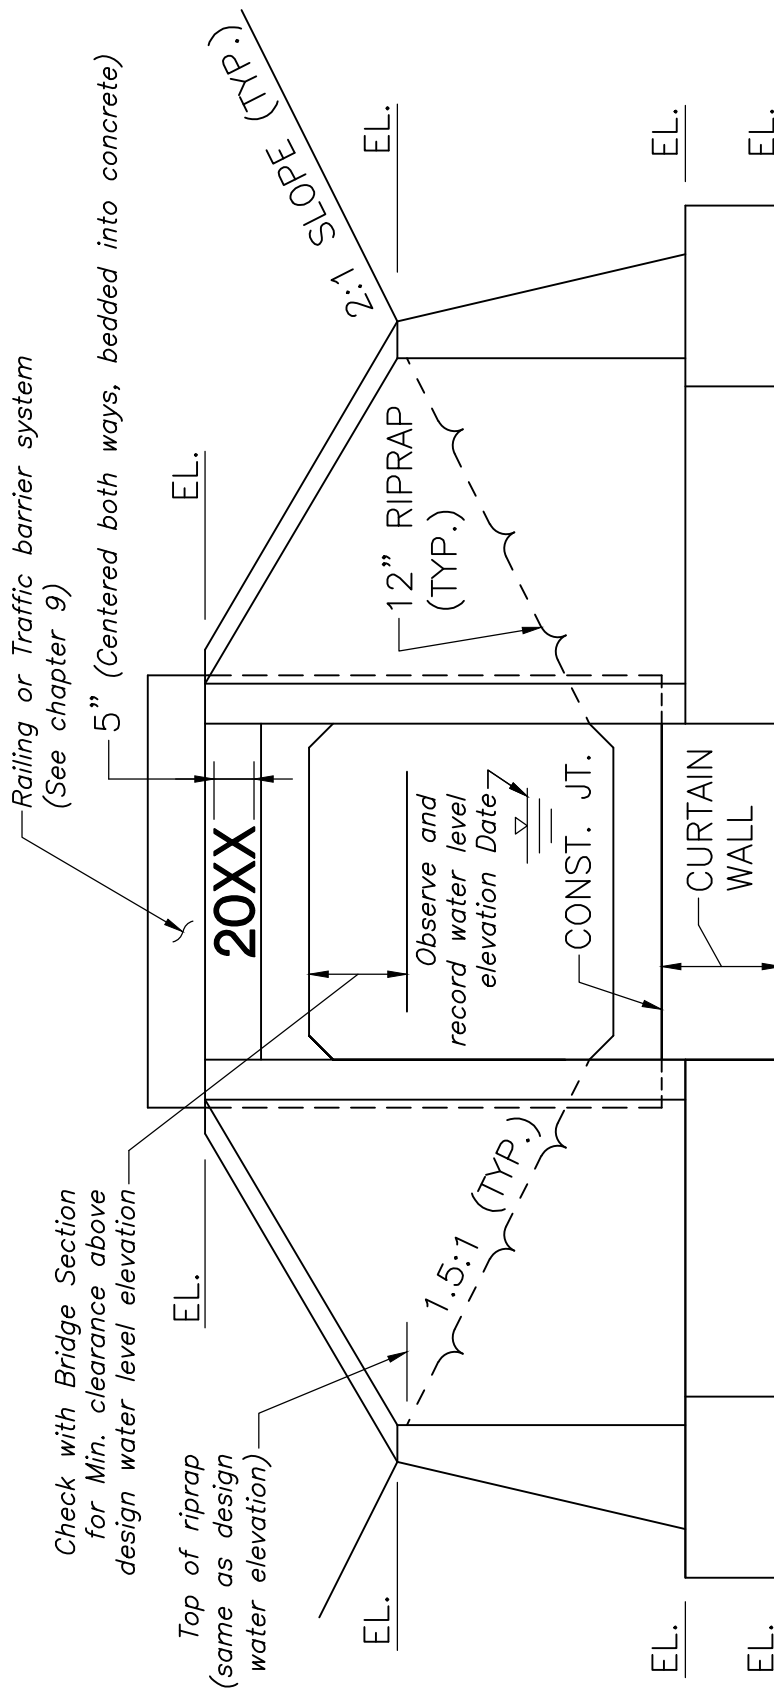

ELEVATION
SCALE: $\frac{1}{4}$ " = 1'-0"

NOTE:
See notes on Dwg. No. 11.1.2.