


STANDARD FIRST SHEET

SKETCH PLANS

DATE OF ISSUE
OCTOBER 2020

DRAWING NUMBER
1.2.1

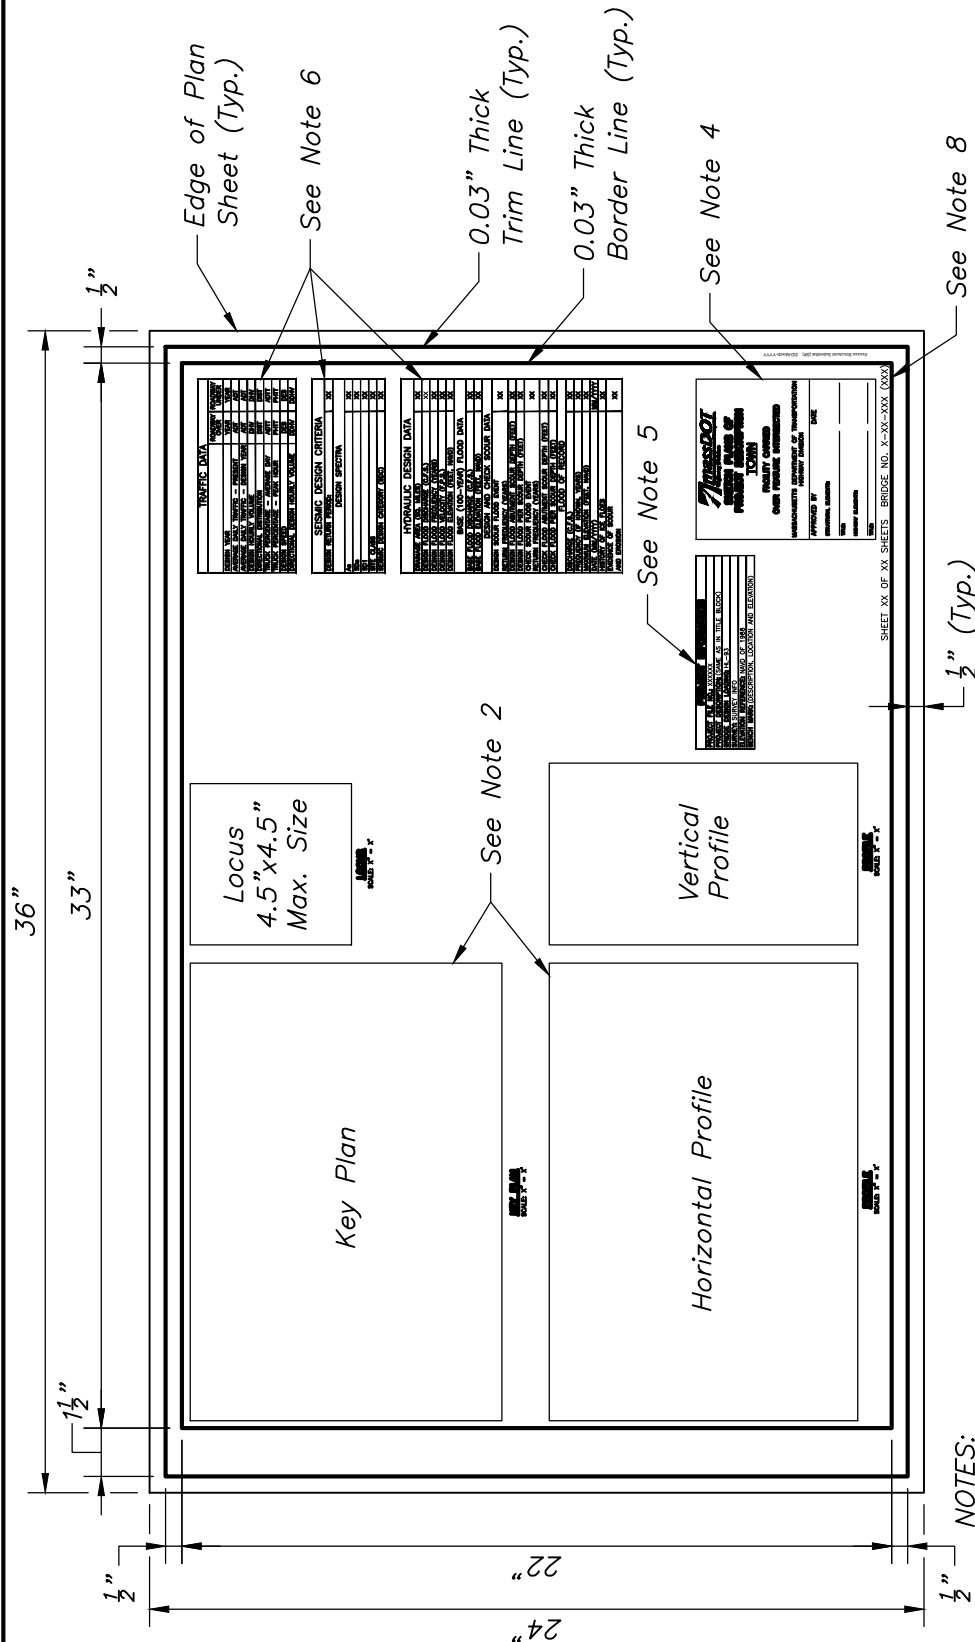

NOTES:

1. The above drawing is not to scale.
2. Horizontal boundaries of the Key Plan and the Horizontal Profile shall coincide and shall be limited to the length of the bridge project ONLY. The stations along $\mathbb{E}$ of Construction shown on Horizontal Profile shall be vertically aligned with the ones shown on the Key Plan.
3. The Drawing Frame is sized to work with plotters regardless of media orientation.
4. See Dwg. No. 1.2.2 for the In-House Design Title Block or Dwg. No. 1.2.3 for the Consultant Design Title Block.
5. See Dwg. No. 1.2.4 for Project Information Block.
6. See Dwg. No. 1.1.6 to Dwg. No. 1.1.8 for Traffic Data Block, Seismic Data Block and Hydraulic Data Block.
7. Subsequent Sheets are the same size and dimension as the first sheet. Omit Project Information Data Block and Title Block on subsequent sheets. Retain sheet and Bridge Number at bottom right corner of all sheets.
8. For bridges with multiple Bridge Identification Numbers, locate numbers in a box to the left of the Title Block (or above the Bridge Number on subsequent sheets) similar to Dwg. No. 1.1.5.
9. Placeholders shown. Provide Key Plan, Locus, Profiles, and Index of Sheets in the shown layout.