


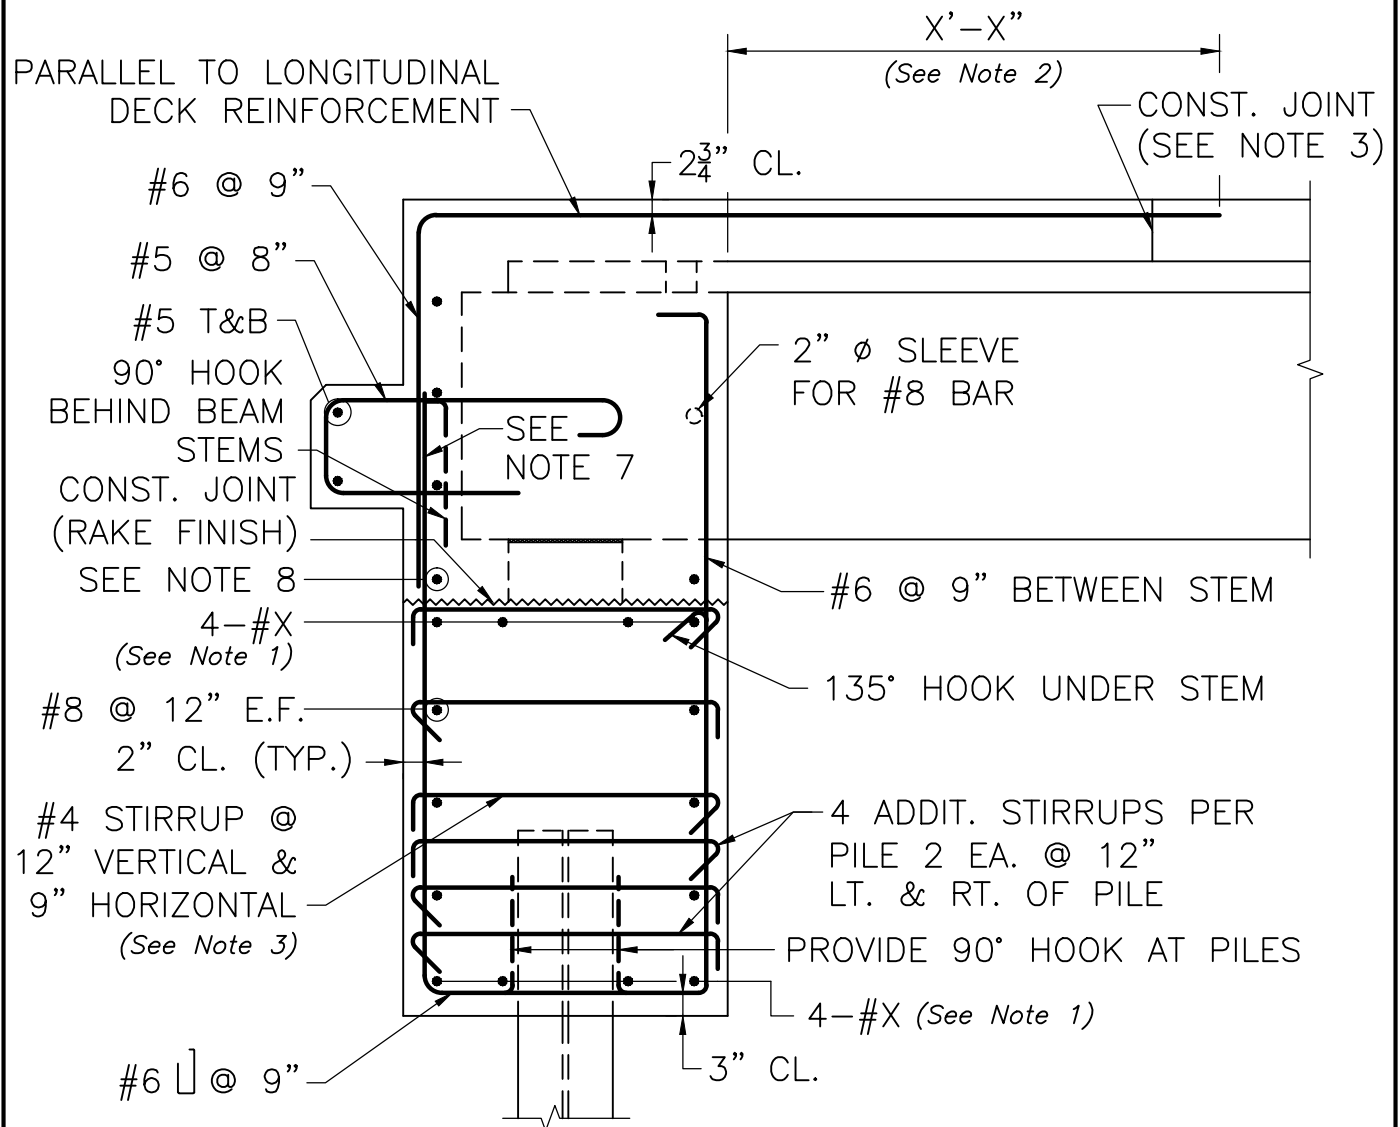

## TYPICAL INTEGRAL ABUTMENT REINFORCEMENT

SCALE:  $\frac{1}{2}" = 1'-0"$

### NOTES:

1. For Designer Notes see Dwg. No. 12.2.14.
2. For Integral Abutment Construction Notes see Dwg. No. 12.2.11.
3. For Integral Abutment Pile Notes see Dwg. No. 12.2.12.



LRFD BRIDGE  
MANUAL, PART II

ABUTMENT REINFORCEMENT  
BRIDGE w/ NEXT F BEAMS  
INTEGRAL ABUTMENTS

DATE OF ISSUE  
JUNE 2013

DRAWING NUMBER

**12.2.7**