


MULTIPLE SPAN BRIDGE

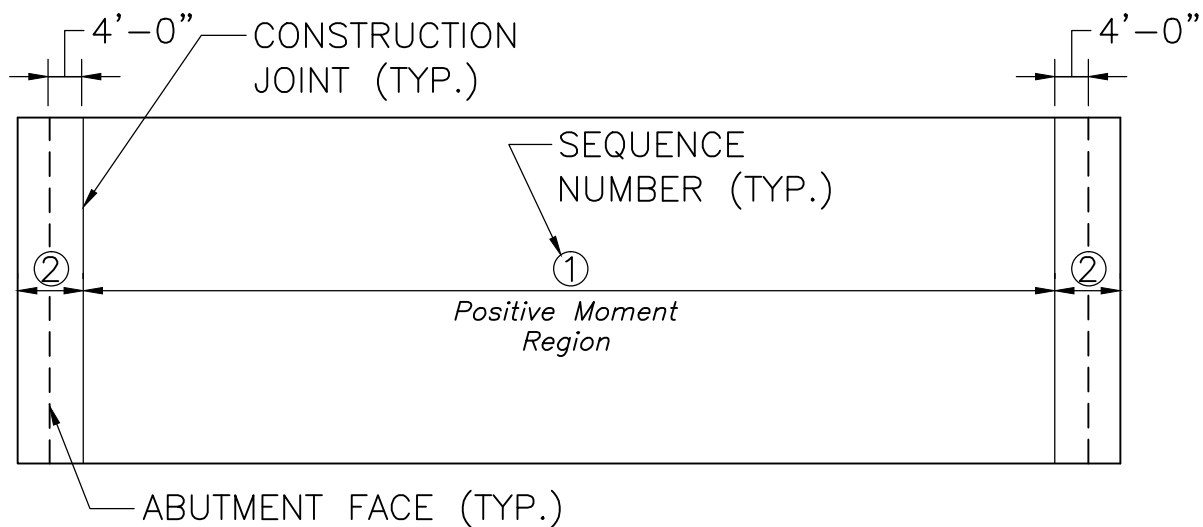

SINGLE SPAN BRIDGE

DECK PLACEMENT SEQUENCE

SCALE: 1" = 20'-0"



LRFD BRIDGE
MANUAL, PART II

DECK PLACEMENT SEQUENCE

INTEGRAL ABUTMENTS

DATE OF ISSUE
JUNE 2013

DRAWING NUMBER

12.4.1