


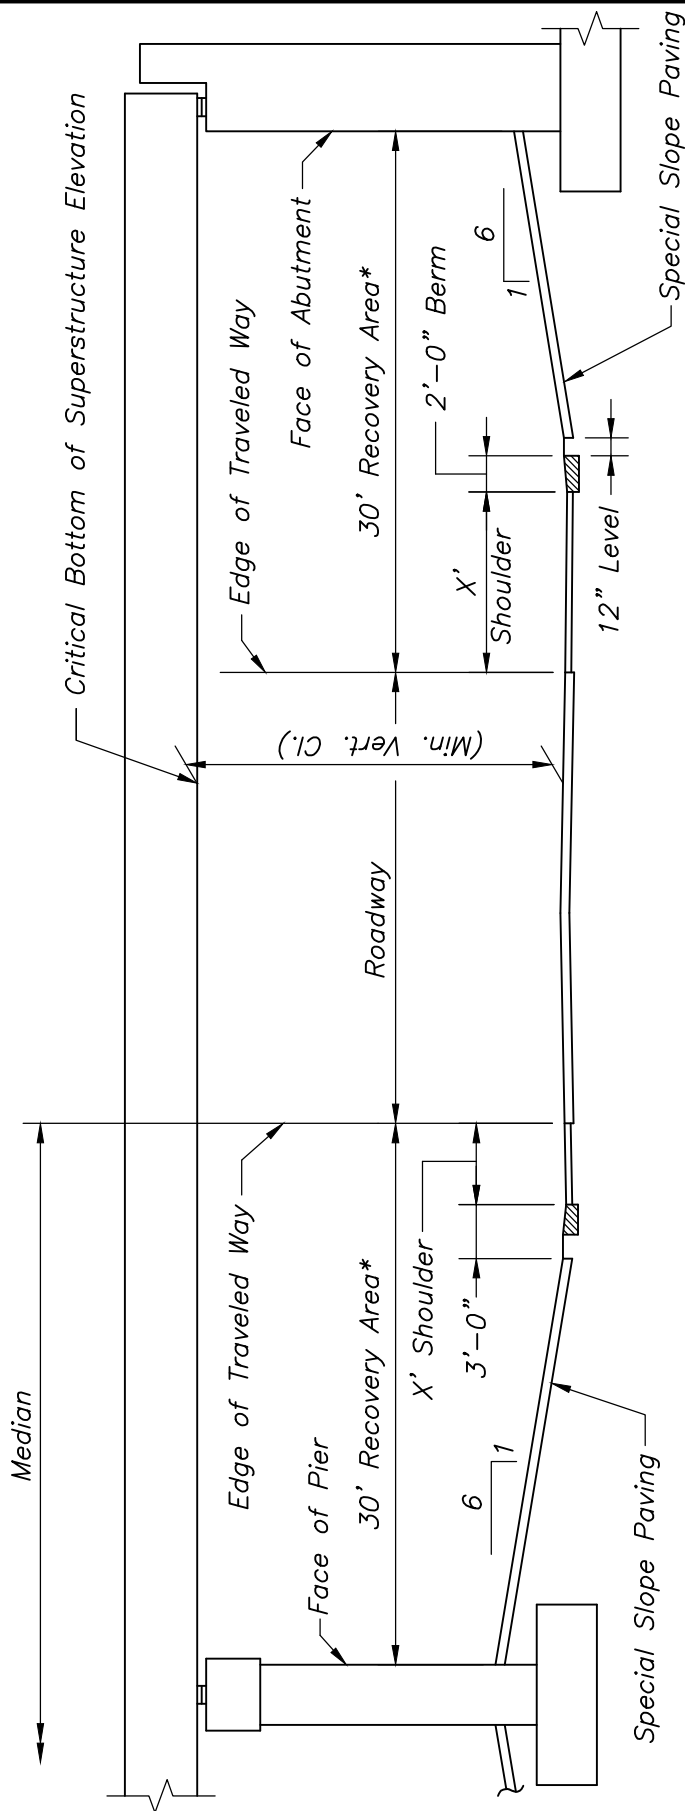

LONGITUDINAL SECTION

SCALE: $\frac{3}{32}'' = 1' - 0''$

NOTES:

1. * If an additional lane is anticipated in Recovery Area, set bottom of footing to provide sufficient cover for future use.
2. Show all dimensions on Sketch Plans and Construction Drawings.
3. Minimum vertical clearance shall be measured wherever critical within the roadway or shoulder.



LRFD BRIDGE
MANUAL, PART II

LIMITED ACCESS HIGHWAY (30' RECOVERY AREA) CLEARANCES UNDER BRIDGE

DATE OF ISSUE
JUNE 2013

DRAWING NUMBER
2.1.1