


Critical Bottom of
Superstructure Elevation

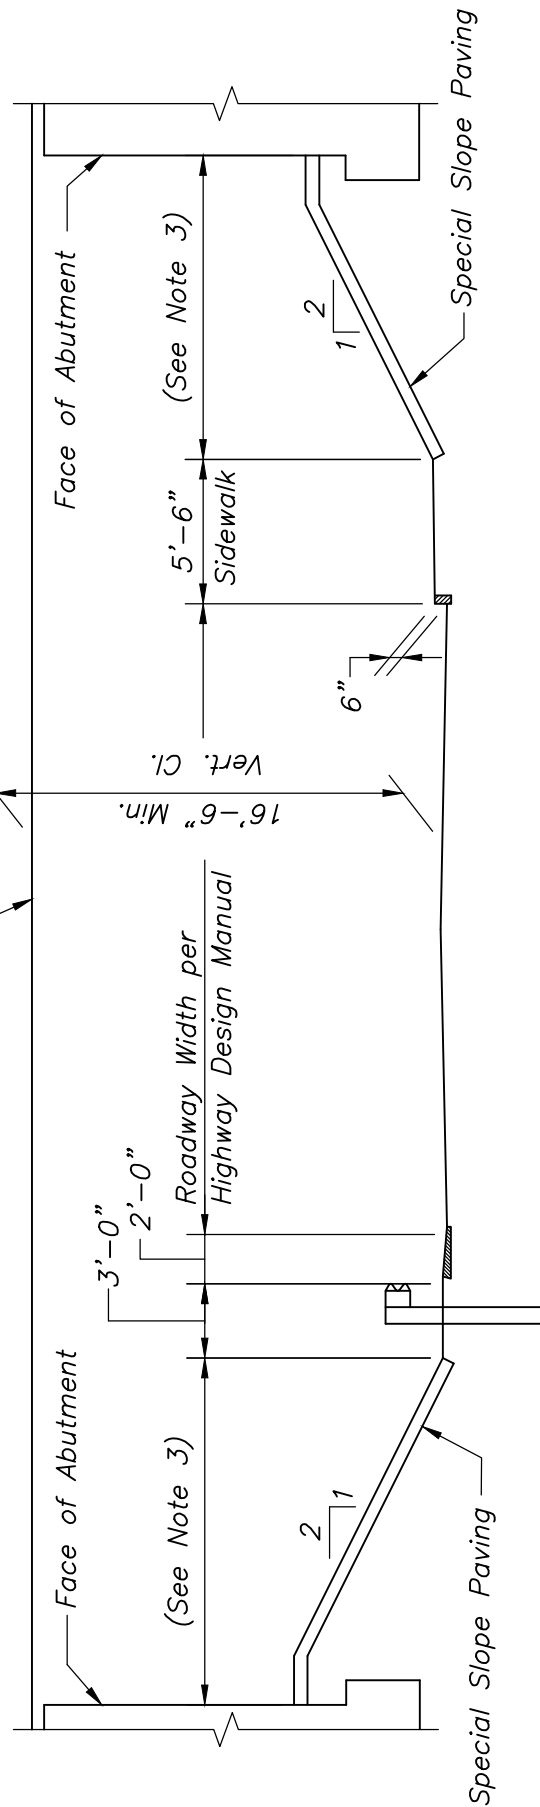

NON-SIDEWALK SIDE

SIDEWALK SIDE

LONGITUDINAL SECTION

SCALE: $\frac{1}{8}'' = 1'-0''$

NOTES:

1. Show all dimensions on Sketch Plans and Construction Drawings.
2. Vertical underclearances less than 16'-6" require an approved design exception.
3. Distance approximately equal to Vertical Clearance for Cantilever Abutments only.