


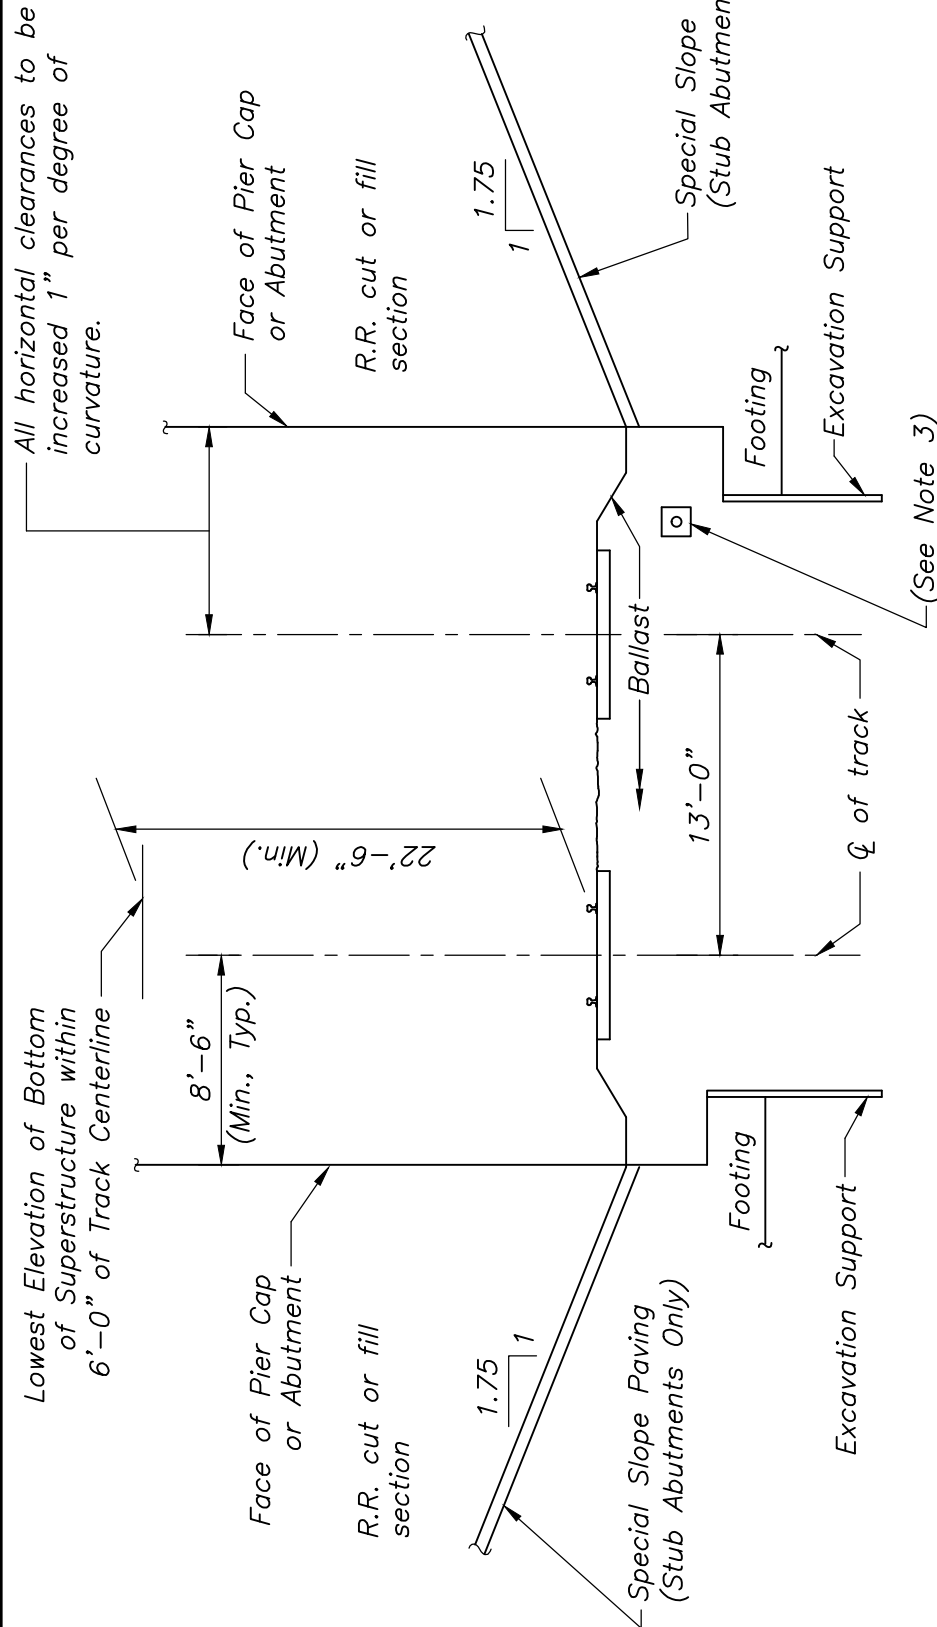

LONGITUDINAL SECTION

SCALE: $\frac{1}{8}'' = 1'-0''$

NOTES:

1. The clearances shown are for new bridges on new roads in accordance with MGL Chapter 160, Section 134A and may be modified by other legal requirements, such as MGL Chapter 634.
2. Single track R.R. lines are to be treated similarly.
3. Existing buried utilities must be accommodated.



LRFD BRIDGE
MANUAL, PART II

LEGAL MINIMUM RAILROAD CLEARANCES

CLEARANCES UNDER BRIDGE

DATE OF ISSUE
JUNE 2013

DRAWING NUMBER

2.1.8