


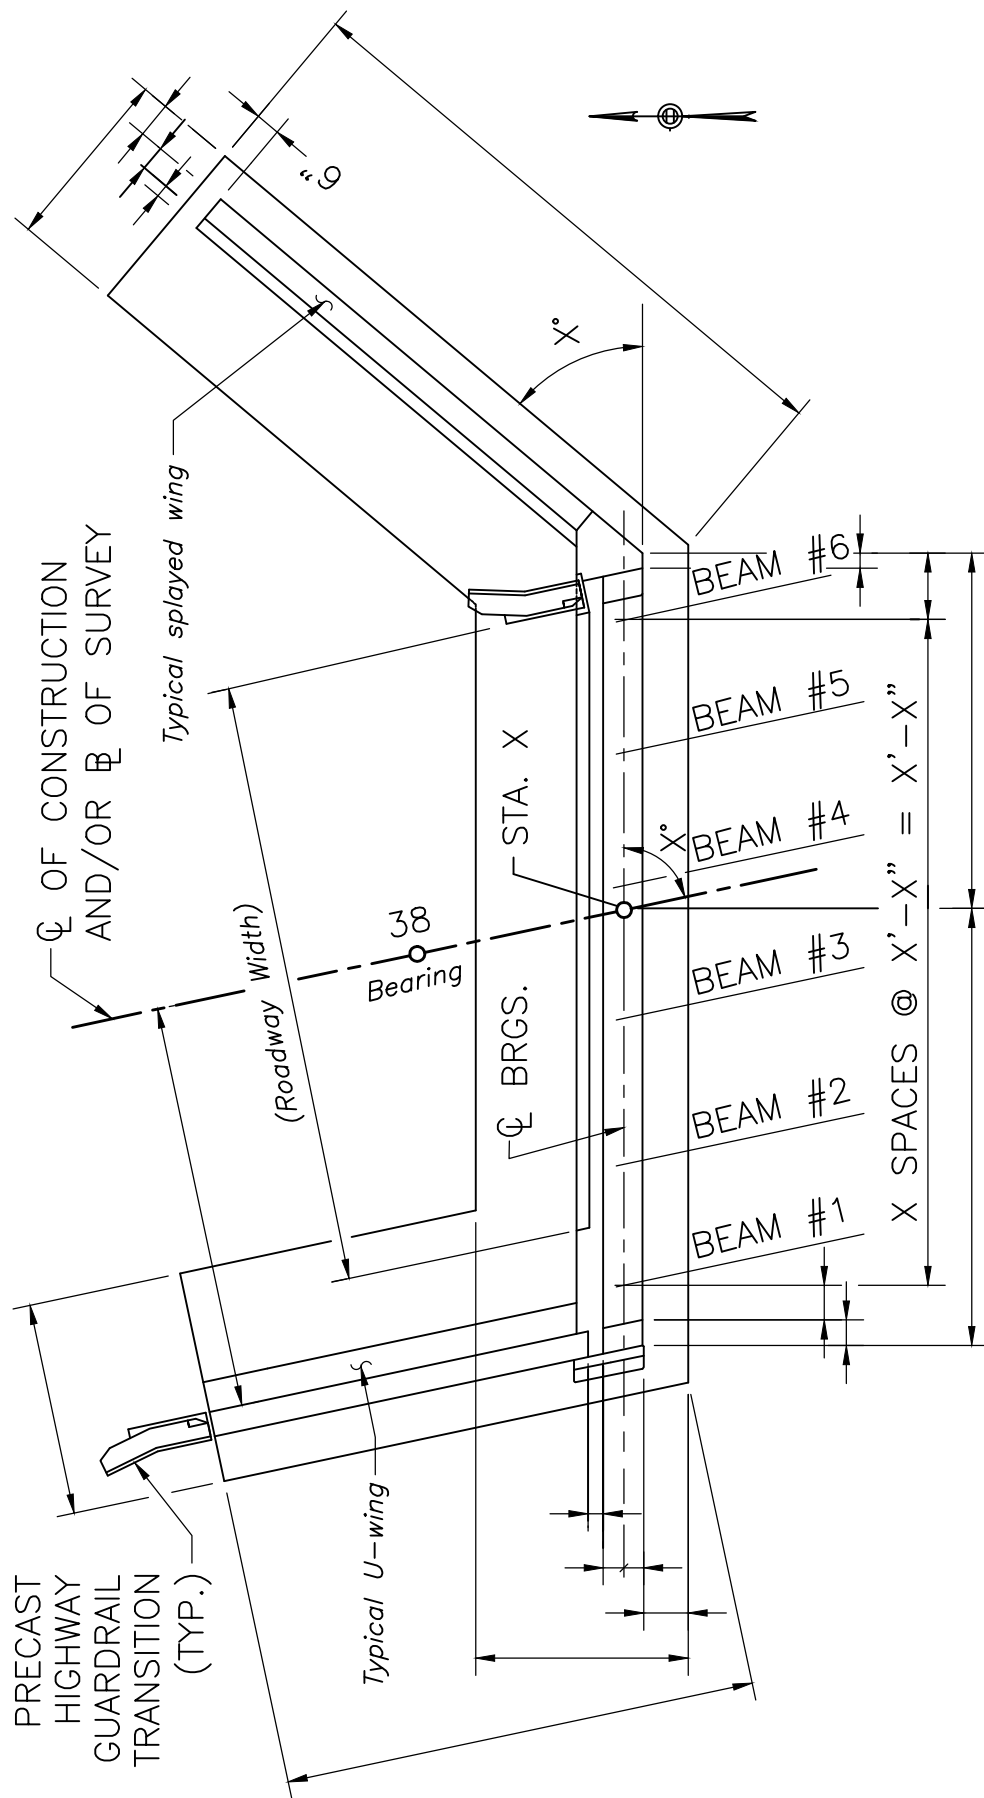

## PLAN

SCALE:  $\frac{1}{4}'' = 1' - 0''$

### NOTES:

1. Expansion and Construction joints in the walls shall be located on the plan view on the Construction Drawings.
2. On the Construction Drawings, the plan view of each abutment shall be shown above and aligned with its elevation view.
3. For those bridges with East and West abutments, the beams shall be numbered consecutively starting from the Southern most beam to the Northern most and the spans shall be numbered consecutively from the West abutment to the East abutment. For those bridges with North and South abutments, the beams shall be numbered consecutively starting from the Western most beam to the Eastern most and the spans shall be numbered consecutively from the South abutment to the North abutment.



LRFD BRIDGE  
MANUAL, PART II

## TYPICAL PLAN VIEW

ABUTMENT DETAILS

DATE OF ISSUE  
JUNE 2013

DRAWING NUMBER

**3.1.1**