


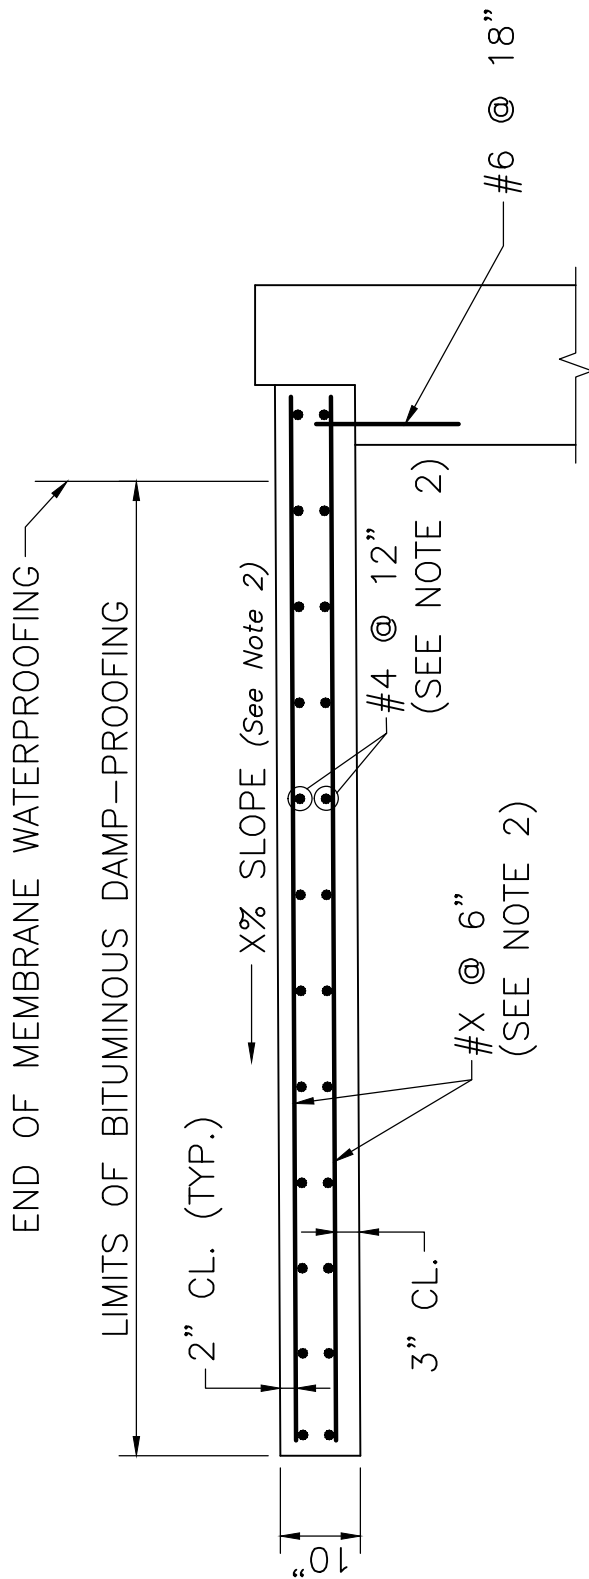

NOTES:

1. APPROACH SLAB TO BE 4000 PSI, 1½ IN, 565 CEMENT CONCRETE.
2. PLACE LONGITUDINAL REINFORCEMENT (Specify orientation per Dwg. No. 3.1.12).
PLACE TRANSVERSE REINFORCEMENT PARALLEL TO ABUTMENT.

APPROACH SLAB DETAILS

SCALE: $\frac{1}{2}'' = 1'-0''$

NOTES:

1. See Roadway Section drawings for abutment details and dimensions not shown here.
2. If approach roadway slopes down and away from the abutment at greater than 2%, change slope of approach slab to approach roadway grade plus 1%, rounded up to the nearest 1%. Otherwise set slope at 2%.



LRFD BRIDGE
MANUAL, PART II

APPROACH SLAB
TYPE I
ABUTMENT DETAILS

DATE OF ISSUE
JUNE 2013

DRAWING NUMBER
3.1.13