


APPROACH SLAB TYPE II ABUTMENT DETAILS

DATE OF ISSUE
JUNE 2013
DRAWING NUMBER
3.1.14

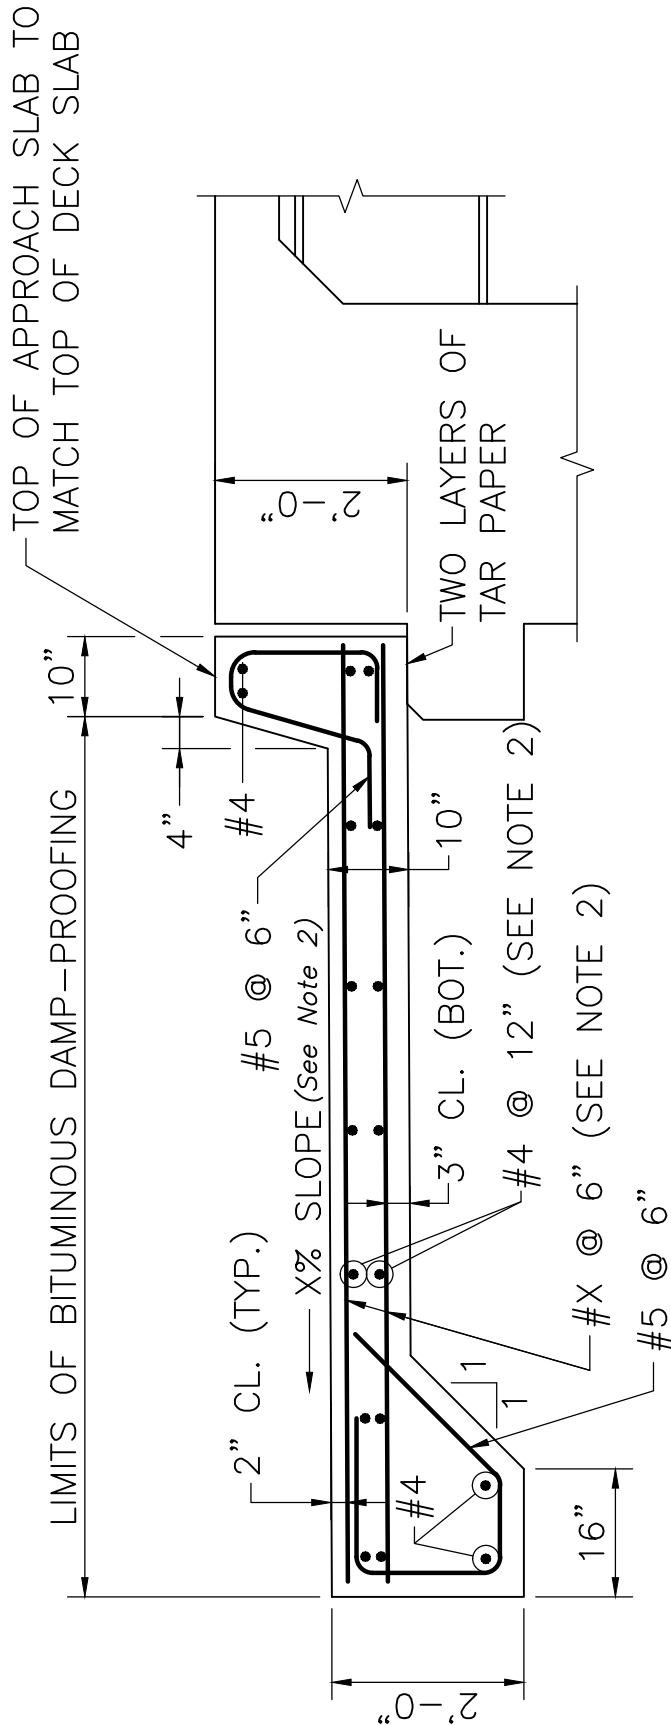

NOTES:

1. APPROACH SLAB TO BE 4000 PSI, 1½ IN, 565 CEMENT CONCRETE.
2. PLACE LONGITUDINAL REINFORCEMENT (Specify orientation per Dwg. No. 3.1.12). PLACE TRANSVERSE REINFORCEMENT PARALLEL TO ABUTMENT.

APPROACH SLAB DETAILS

SCALE: 1" = 1'-0"

NOTES:

1. See Roadway Section drawings for abutment details and dimensions not shown here.
2. If approach roadway slopes down and away from the abutment at greater than 2%, change slope of approach slab to approach roadway grade plus 1%, rounded up to the nearest 1%. Otherwise set slope at 2%.