


NOTE:

2 LIFT HOOKS REQUIRED. USE #5 COATED REBAR AT QUARTER POINTS.

SECTION 1

SCALE: 1/2" = 1'-0"

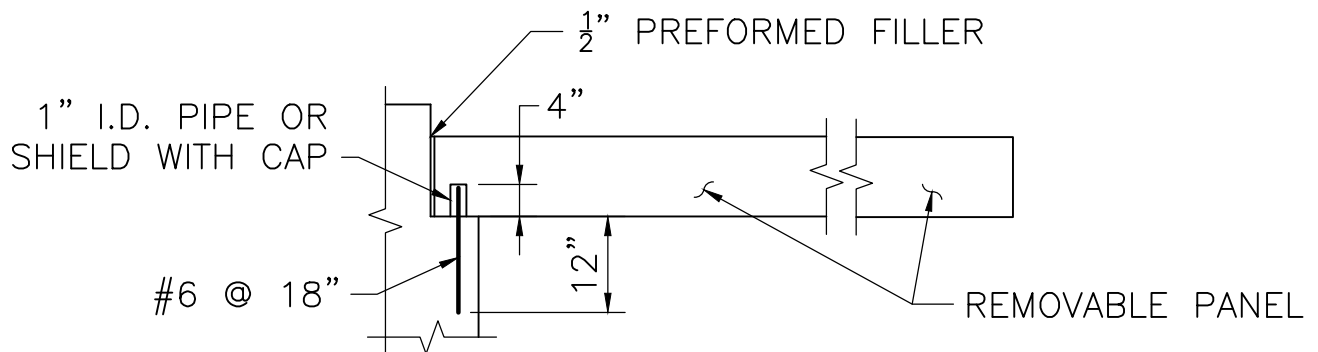

PANEL DETAIL AT ABUTMENT

SCALE: 1/2" = 1'-0"



LRFD BRIDGE
MANUAL, PART II

REMOVABLE PANEL FOR
APPROACH SLAB TYPE I
ABUTMENT DETAILS

DATE OF ISSUE
JUNE 2013

DRAWING NUMBER

3.1.16