


TYPICAL ELEVATION VIEW

ABUTMENT DETAILS

DATE OF ISSUE
 JUNE 2013

DRAWING NUMBER
3.1.2

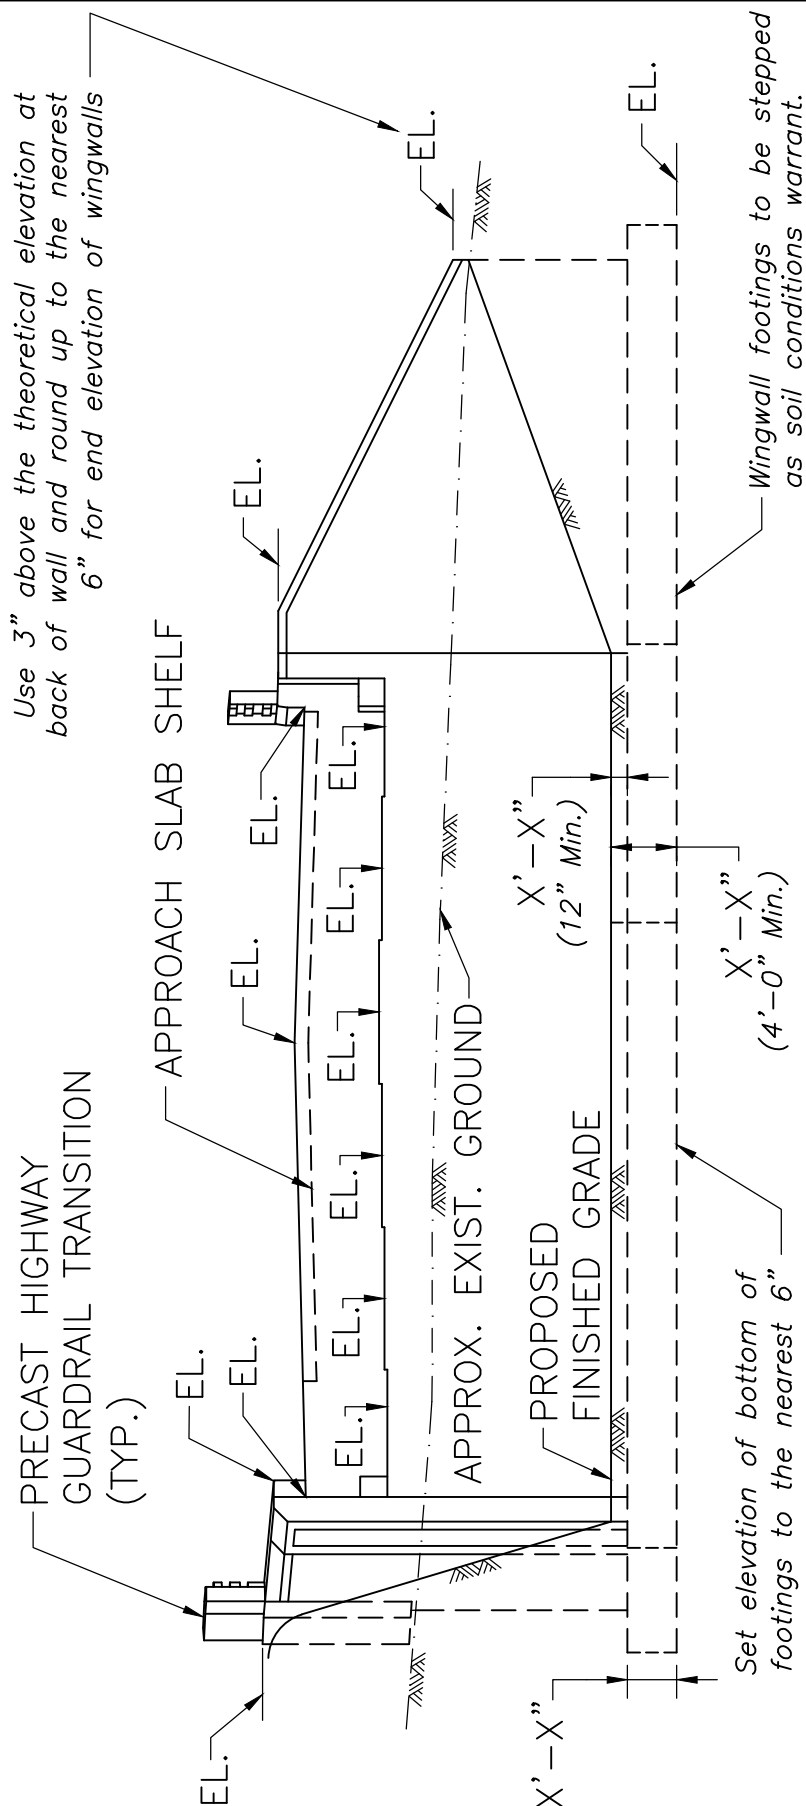

ELEVATION
 SCALE: $\frac{1}{4}'' = 1'-0''$

NOTES:

1. Show and label all expansion and construction joints.
2. Bridge seat elevations are to be figured to the bottom of the bearing assemblies, and so noted on the Construction Drawings.