


EXPANSION JOINT AT STEP STEPPED-UP FOOTING

DATE OF ISSUE
 JUNE 2013

DRAWING NUMBER
3.3.1

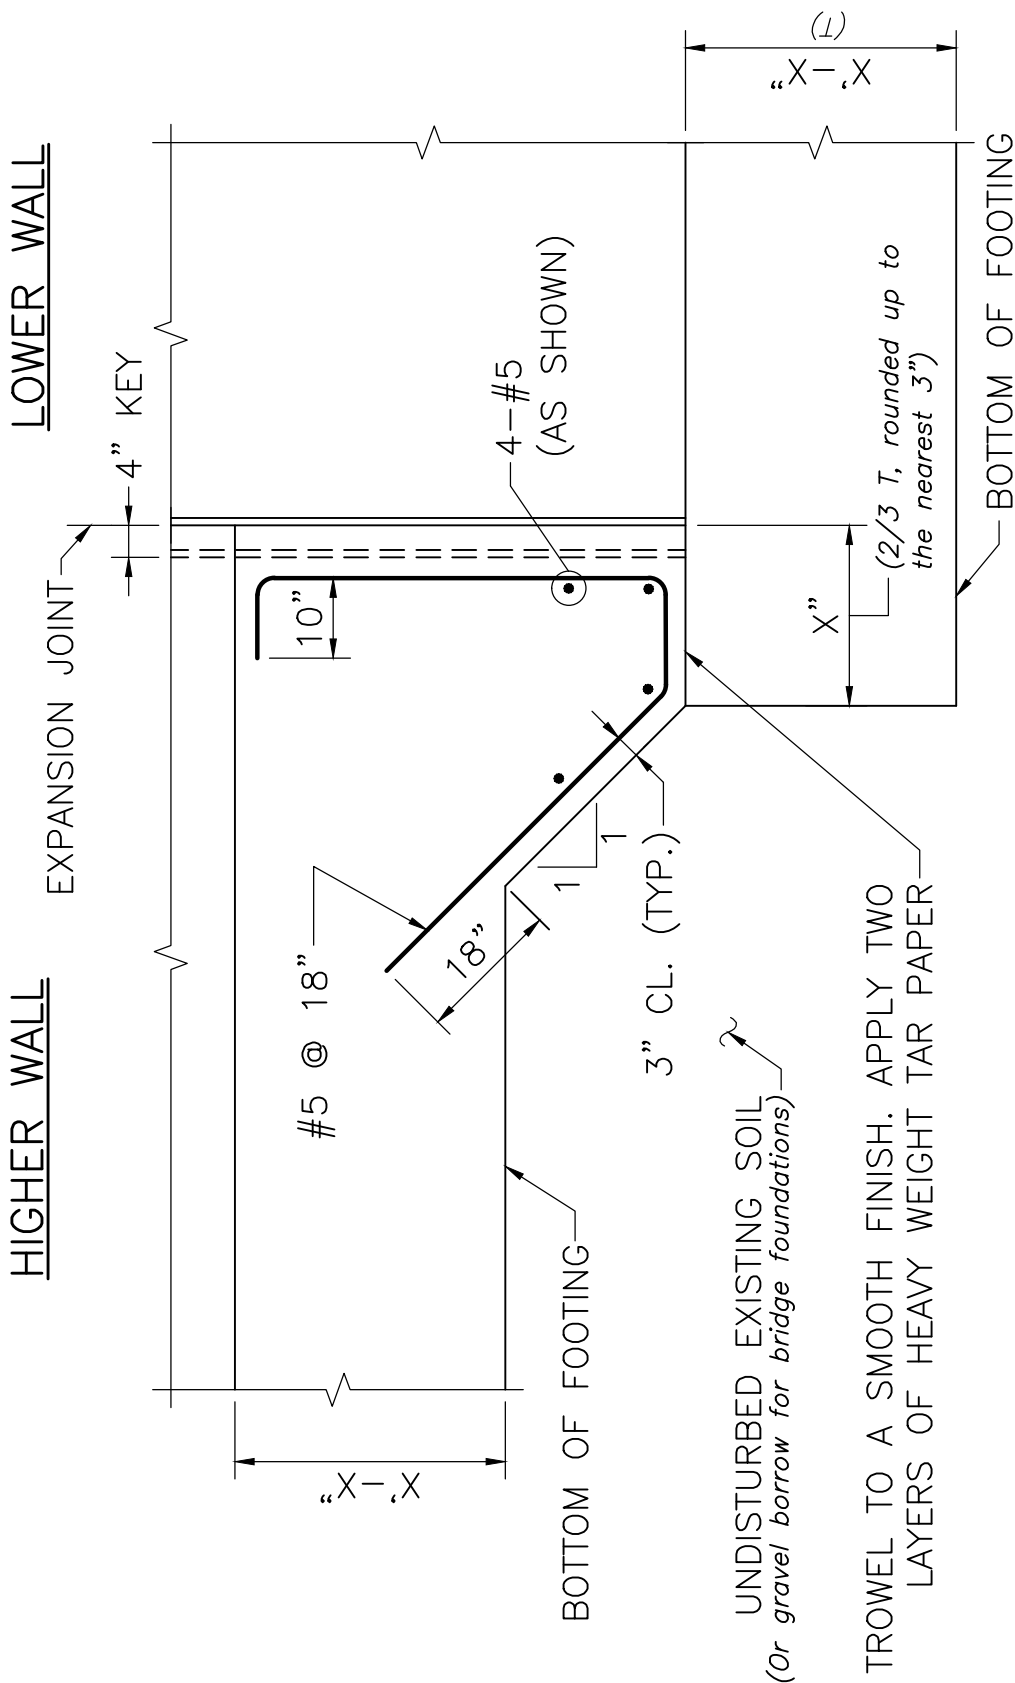

STEPPED-UP FOOTING DETAIL

SCALE: $\frac{1}{2}'' = 1'-0''$

NOTES:

1. This detail may be used for cantilever or gravity walls or a combination of cantilever and gravity walls.
2. Height of step from bottom of higher footing to bottom of lower footing shall not be excessive. A step height of about 5'-0" is reasonable.