


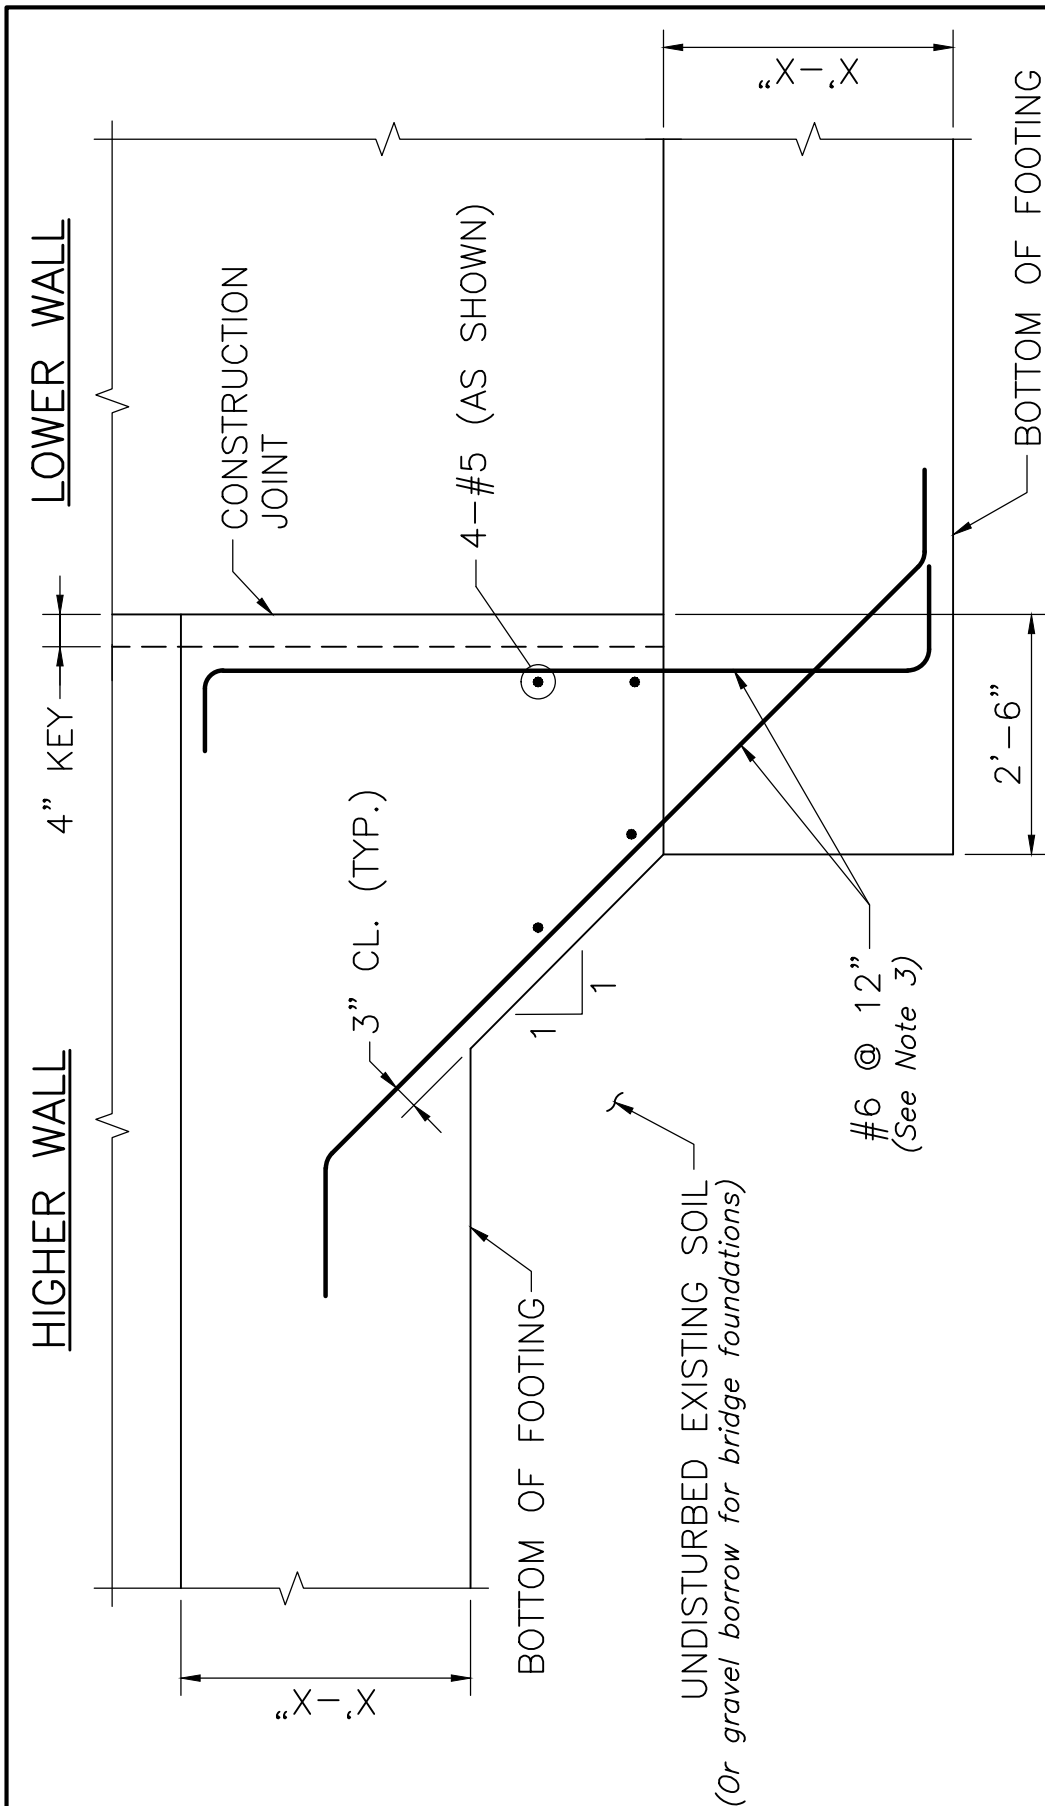

STEPPED-UP FOOTING DETAIL

SCALE: $\frac{1}{2}$ " = 1'-0"

NOTES:

1. This detail may be used for cantilever or gravity walls or a combination of cantilever and gravity walls.
2. Height of step from bottom of higher footing to bottom of lower footing shall not be excessive. A step height of about 5'-0" is reasonable.
3. Provide proper embedment lengths and clearances for #6 @ 12" on the Construction Drawings.



LRFD BRIDGE
MANUAL, PART II

CONSTRUCTION JOINT AT STEP

STEPPED-UP FOOTING

DATE OF ISSUE
JUNE 2013

DRAWING NUMBER

3.3.2