


TYPICAL PLAN

PIER DETAILS

DATE OF ISSUE
 JUNE 2013

DRAWING NUMBER

3.5.1

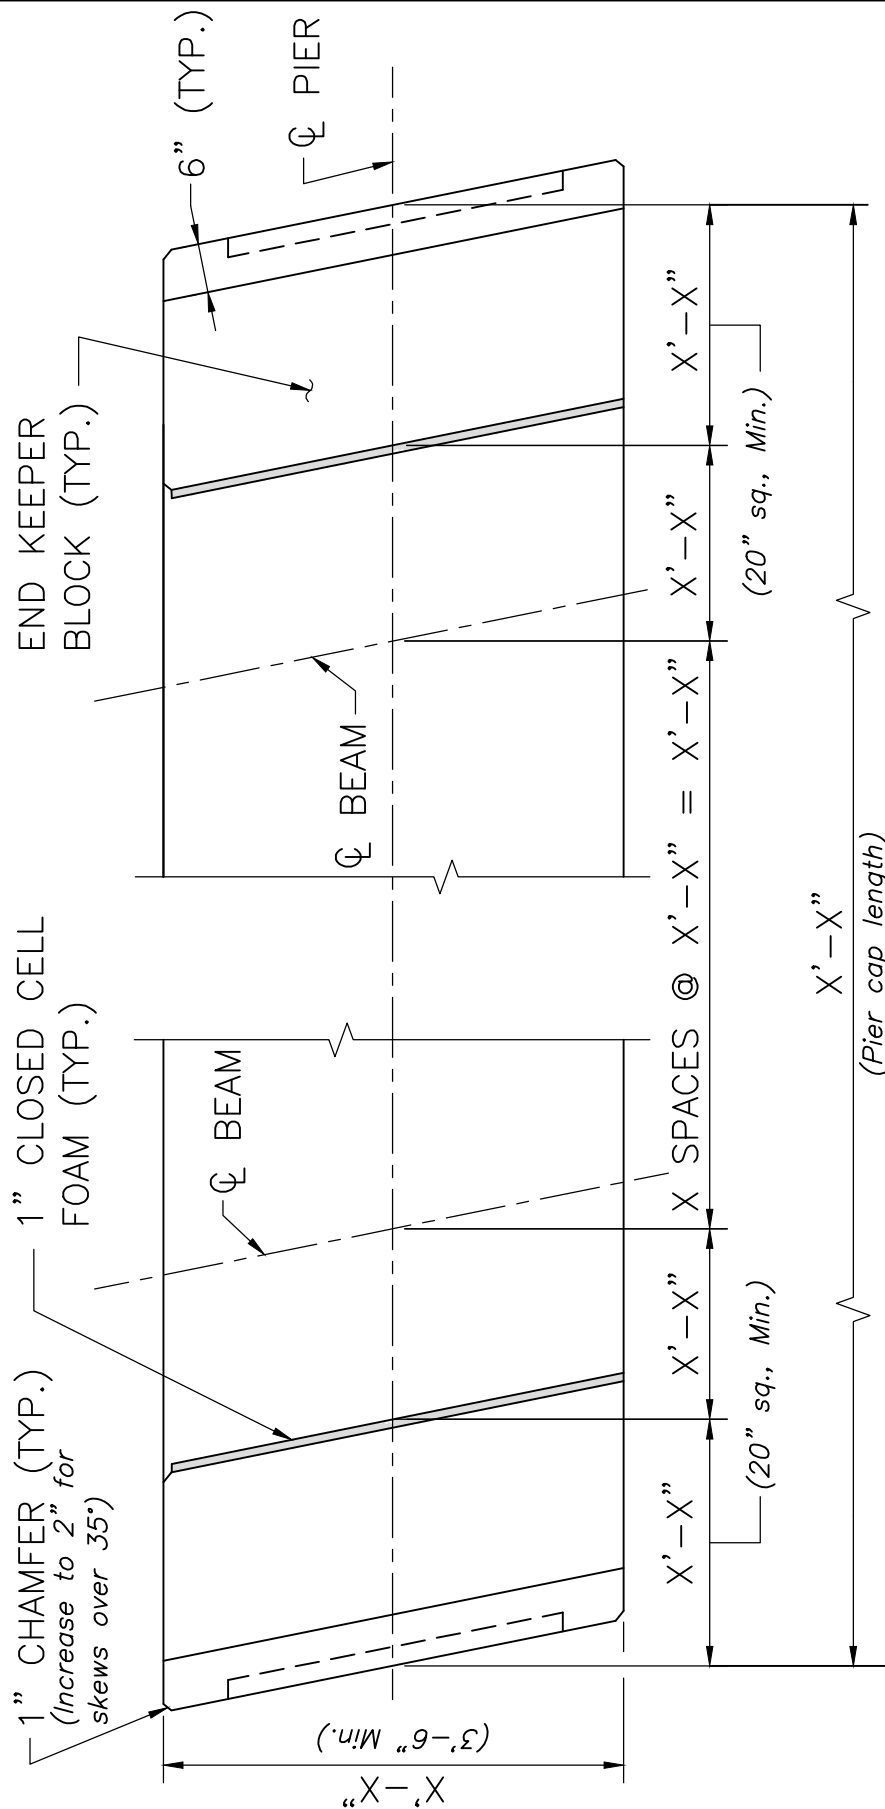

PLAN OF PIER

SCALE: $\frac{1"}{2} = 1'-0"$

NOTES:

1. General plan view of pier shown. See Chapters 4, 5 & 6 for details.
2. Plan view of pier shall be drawn without breaks and to scale on the Construction Drawings. Include footing and all relevant dimensions, angles, survey information and North Arrow.