


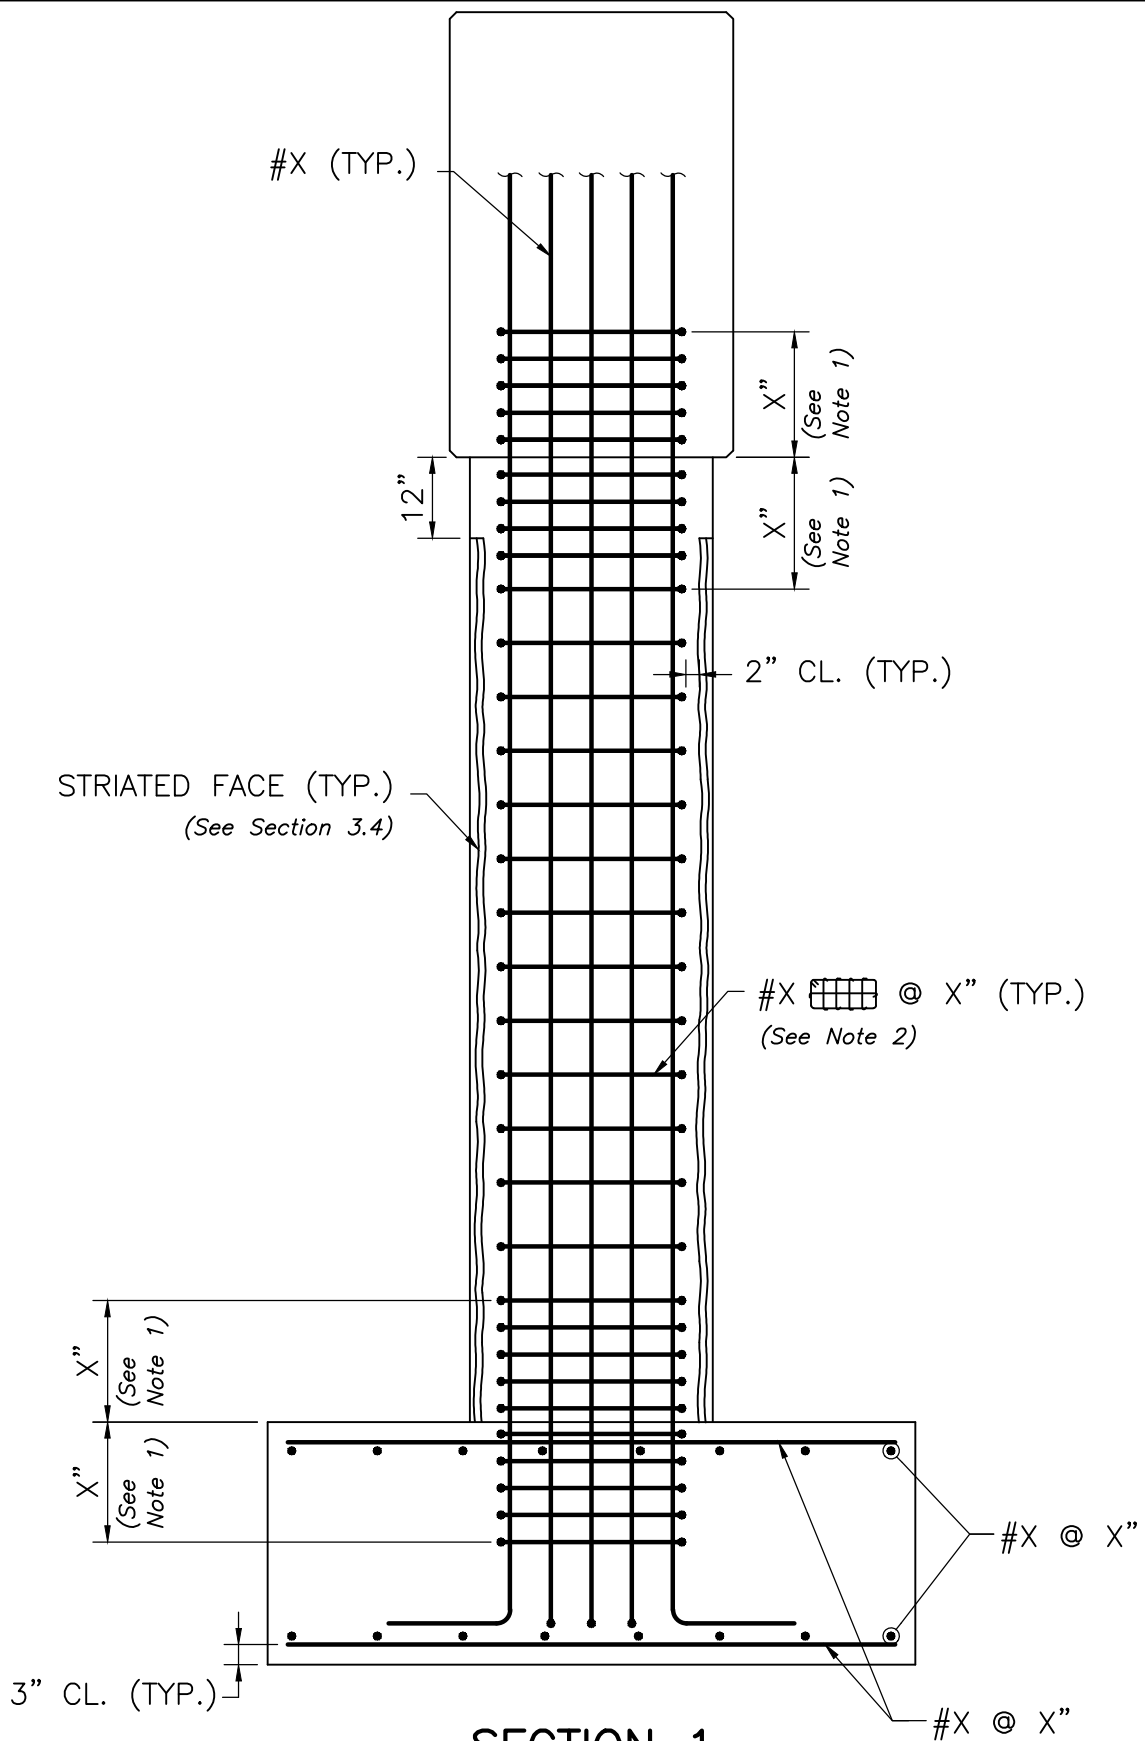

SECTION 1
SCALE: $\frac{1}{2}" = 1'-0"$



LRFD BRIDGE
MANUAL, PART II

AESTHETIC PIER – TYPICAL VERTICAL COLUMN SECTION

PIER DETAILS

DATE OF ISSUE
JUNE 2013

DRAWING NUMBER
3.5.12