


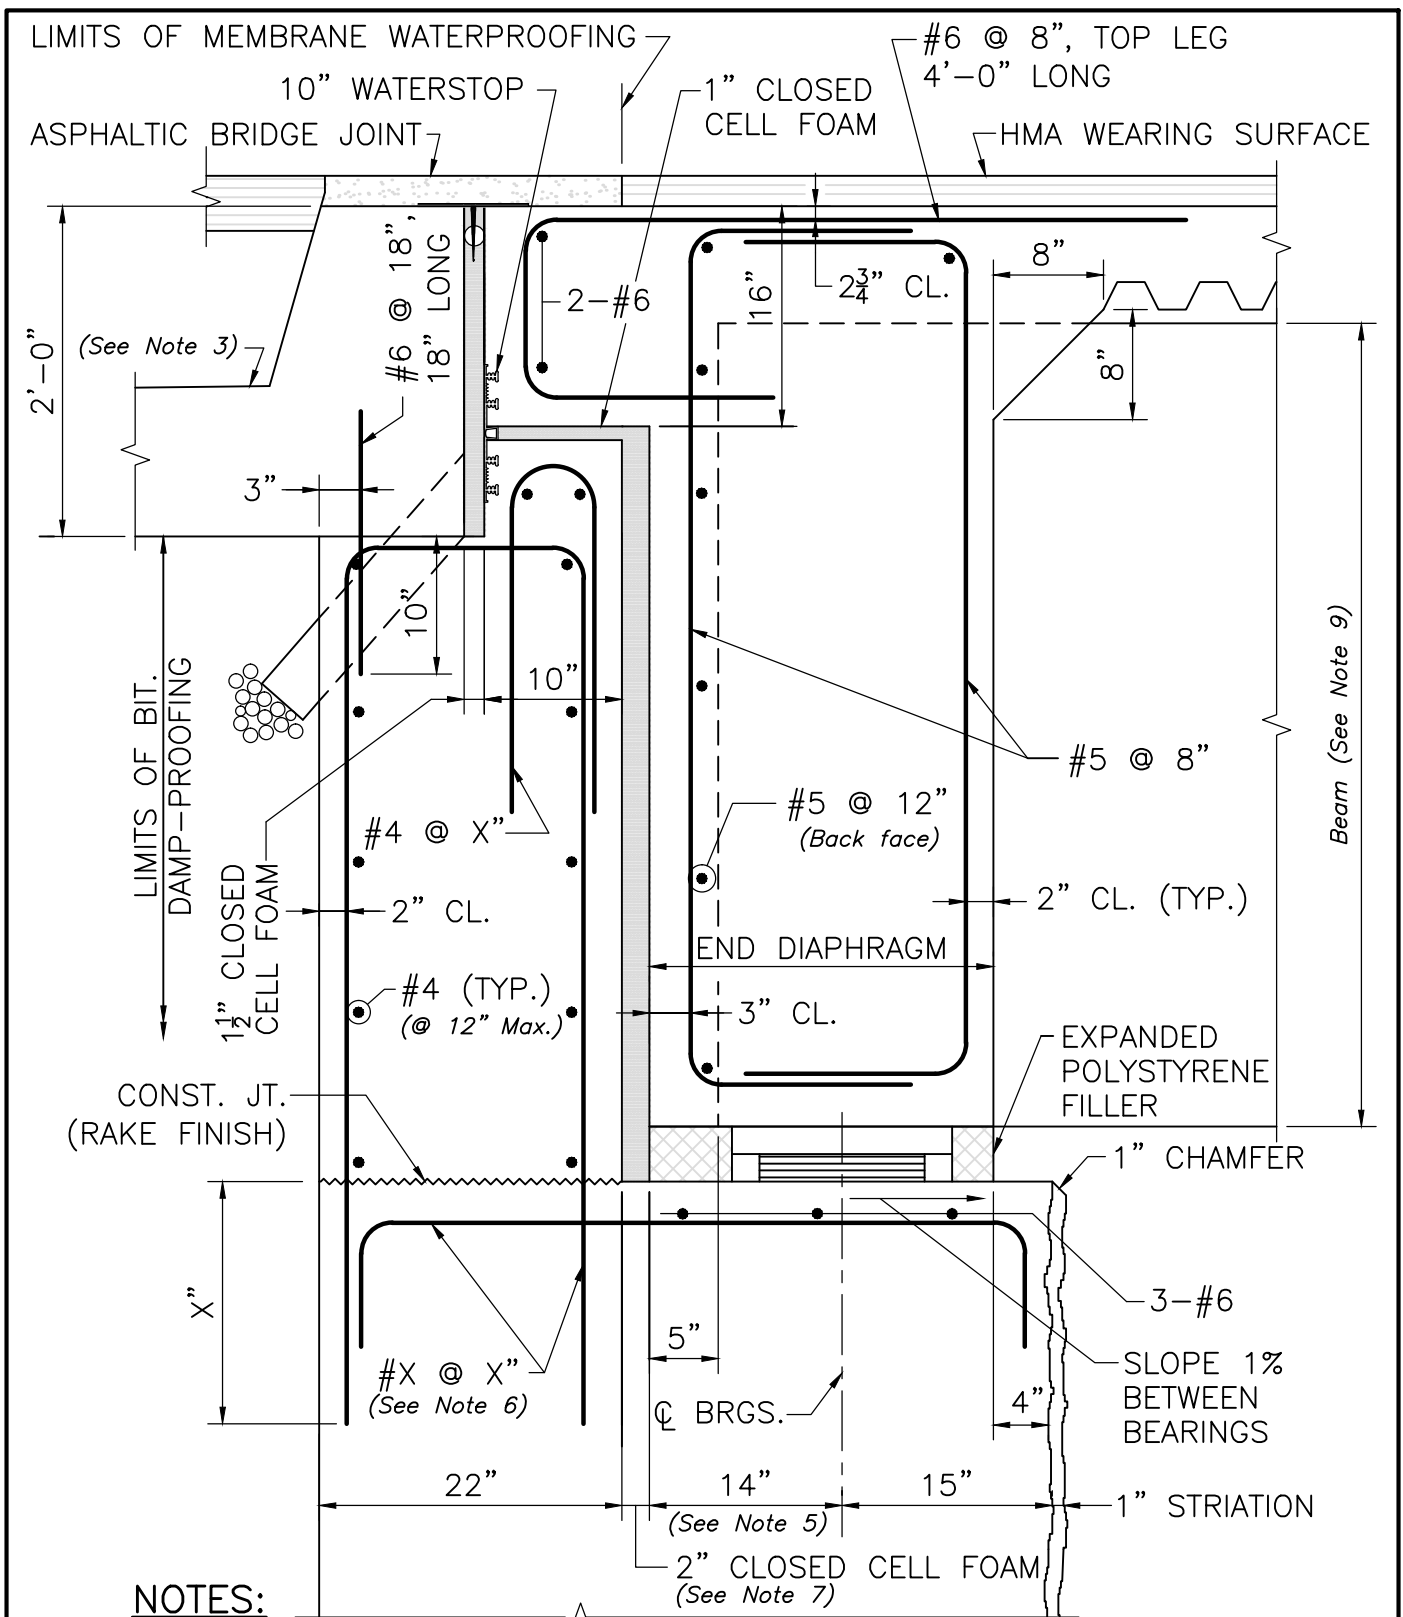

DETAILS AT ABUTMENT – ROADWAY SECTION

NOTES:

SCALE: 1" = 1'-0"

1. This detail shall be used when one way thermal movement $\leq 1"$ and skew angle $\leq 30^\circ$.
2. See Dwg. No. 3.7.16 for Designer Notes.



LRFD BRIDGE
MANUAL, PART II

ROADWAY SECTION WITH
ASPHALTIC BRIDGE JOINT
END OF DECK DETAILS

DATE OF ISSUE
JUNE 2013

DRAWING NUMBER

3.7.14