


TYPICAL ABUTMENT ELEVATION

BRIDGE SEAT DETAILS

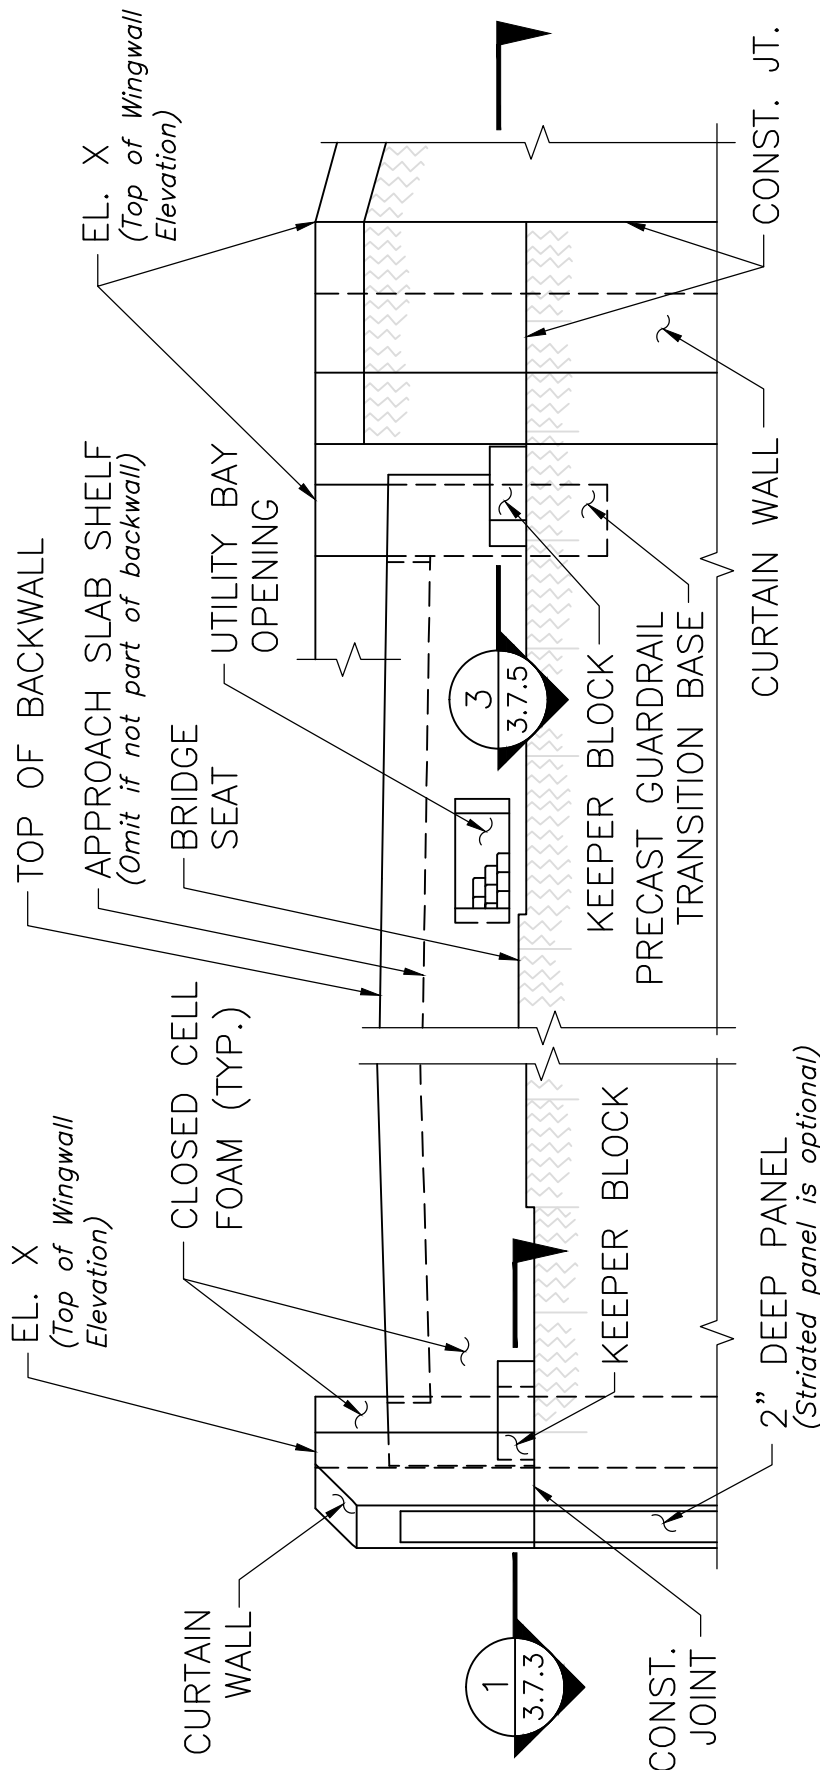

BRIDGE WITHOUT UTILITY BAY
BRIDGE WITH U-WINGWALLS

BRIDGE WITH UTILITY BAY
BRIDGE WITH SPLAYED WINGWALLS

ABUTMENT ELEVATION

SCALE: $\frac{1}{4}'' = 1'-0''$

NOTES:

1. Above drawing is based on the abutments with pavement sawcut. Modify as required for the abutment type being used.
2. Utility bay may be used with either U-Wingwalls or Splayed Wingwalls.
3. Remainder of abutment has been omitted for clarity. See Dwg. No. 3.1.2 for additional required dimensions and details.
4. Abutment elevation shall be drawn without breaks and to scale on the Construction Drawings. Include all relevant elevations.

DATE OF ISSUE
 JUNE 2013

DRAWING NUMBER
3.7.2