


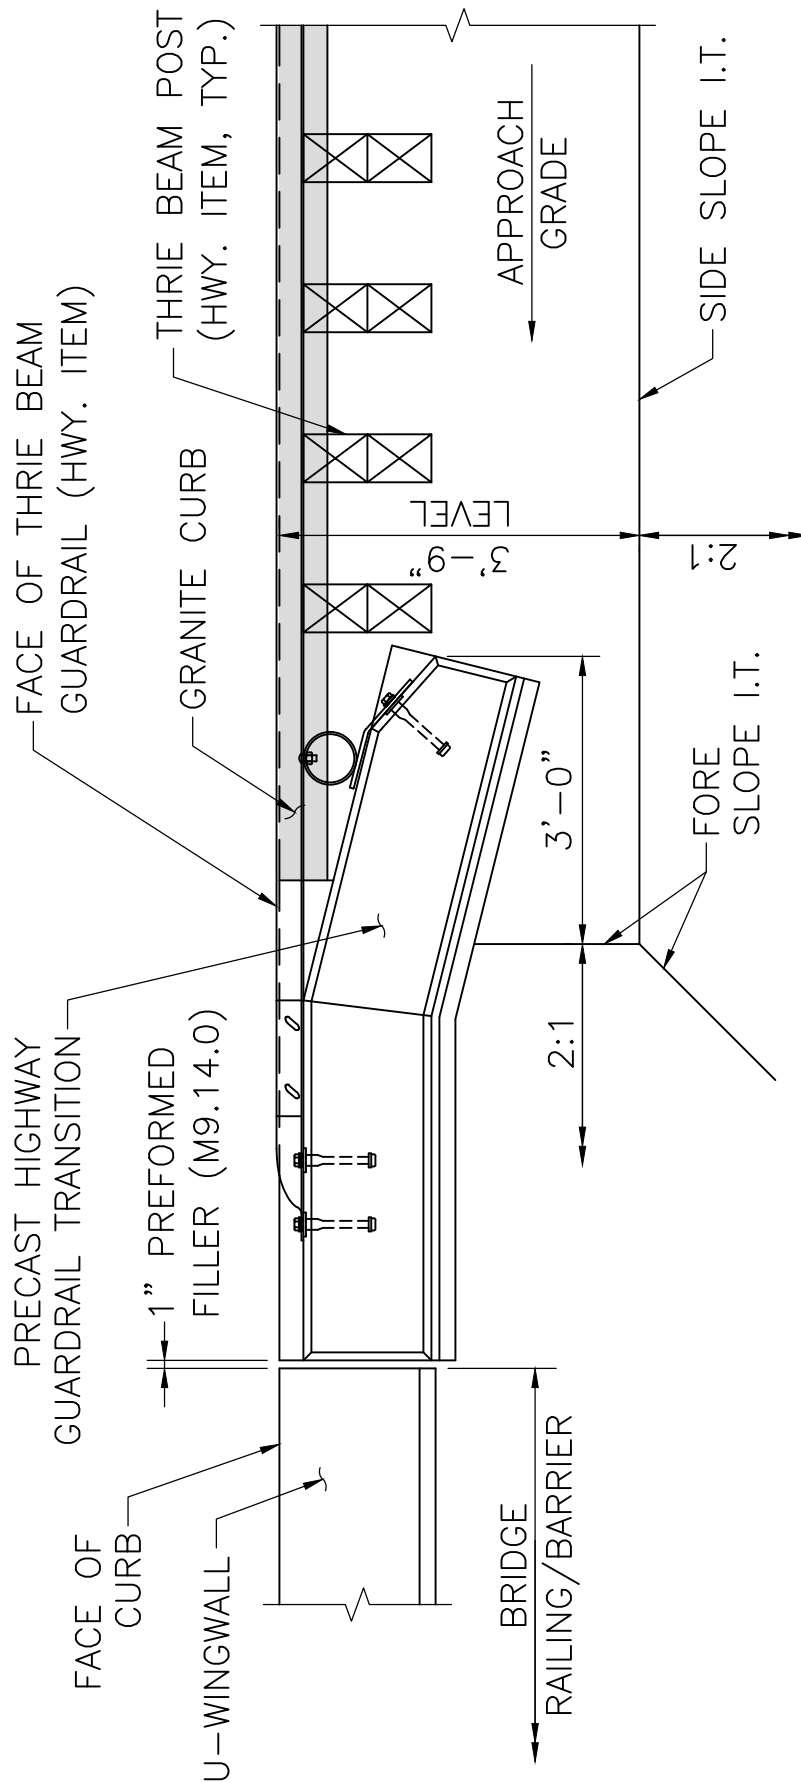

GRADING REQUIREMENTS PLAN

SCALE: $\frac{1"}{2} = 1'-0"$

NOTE:

Plan at safety curb is shown. Plan at sidewalk is similar.
For details see Section Views on Dwg. No's. 3.8.13 thru 3.8.16.



LRFD BRIDGE

MANUAL, PART II

GRADING REQUIREMENTS PLAN

PRECAST HIGHWAY GUARDRAIL TRANSITIONS

DATE OF ISSUE
JUNE 2013

DRAWING NUMBER

3.8.11