


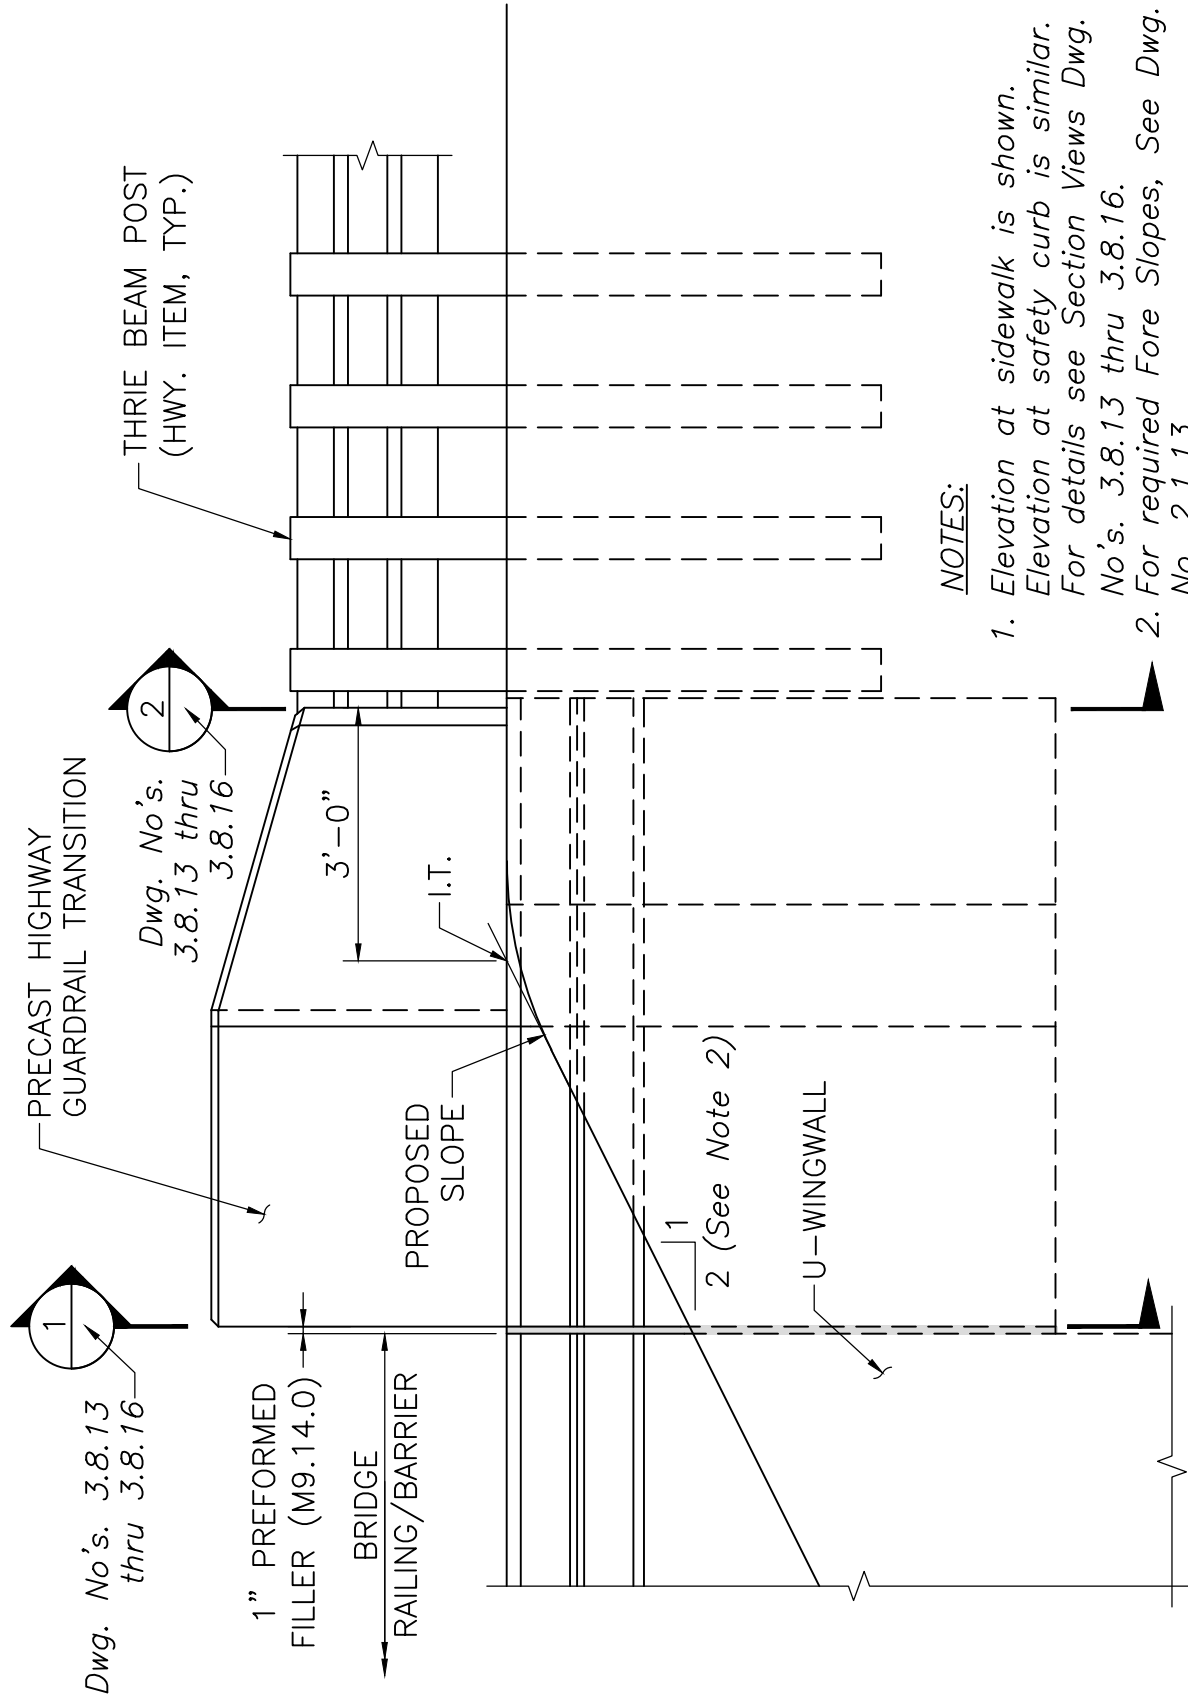

NOTES:

1. Elevation at sidewalk is shown.
Elevation at safety curb is similar.
For details see Section Views Dwg. No's. 3.8.13 thru 3.8.16.
2. For required Fore Slopes, See Dwg. No. 2.1.13.

GRADING REQUIREMENTS
ELEVATION

SCALE: $\frac{1}{2}$ " = 1'-0"



LRFD BRIDGE

MANUAL, PART II

GRADING REQUIREMENTS
ELEVATION

PRECAST HIGHWAY GUARDRAIL TRANSITIONS

DATE OF ISSUE
JUNE 2013

DRAWING NUMBER

3.8.12