


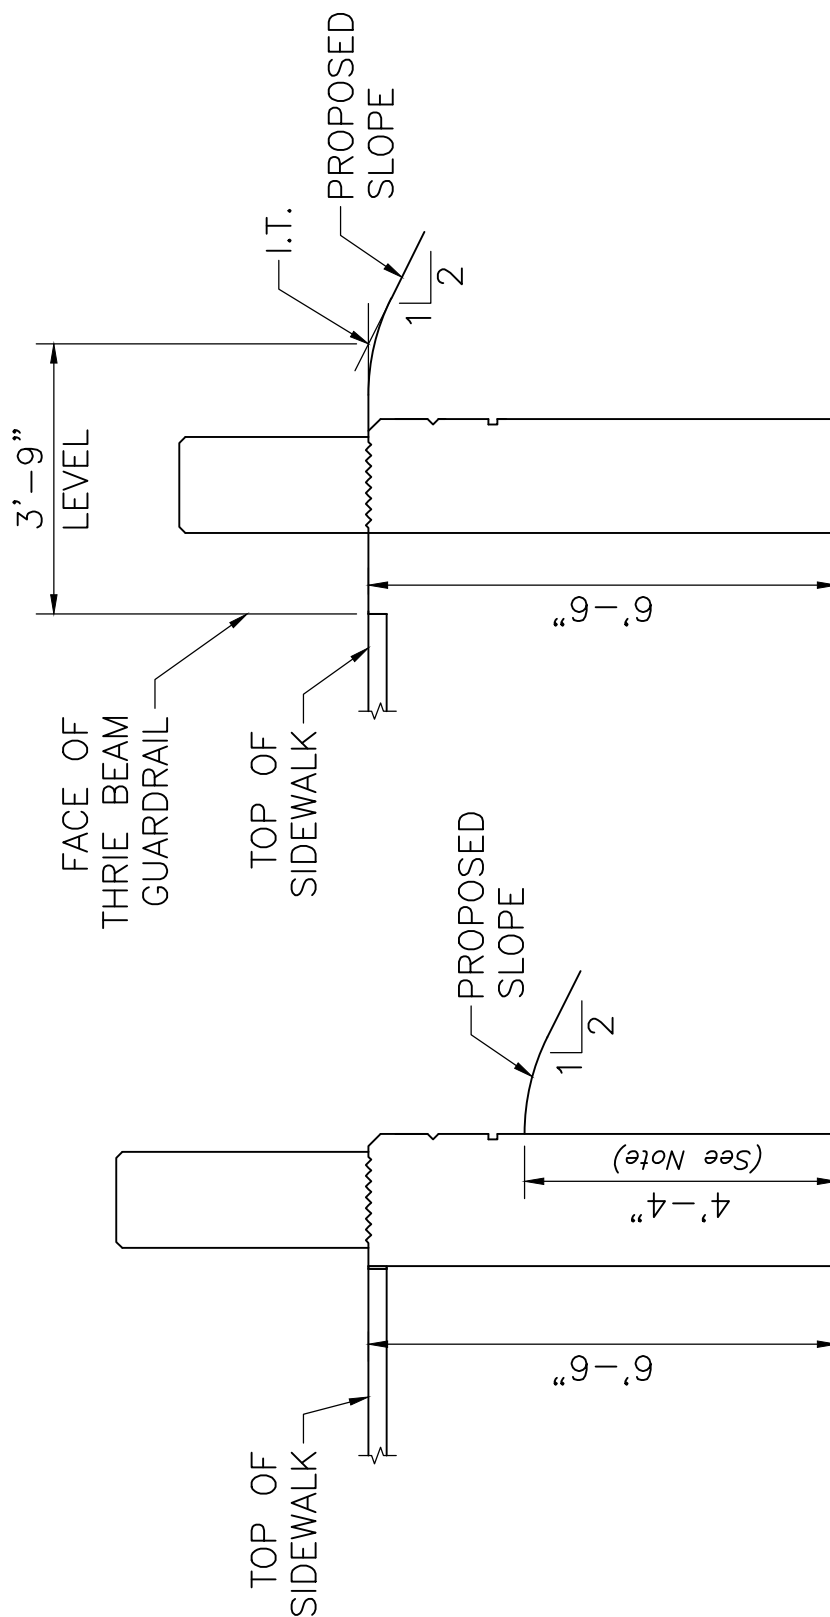

SECTION 1

SCALE: $\frac{3}{8}'' = 1'-0''$

SECTION 2

SCALE: $\frac{3}{8}'' = 1'-0''$

FOR S3-TL4 RAILING, CT-TL2 AND
CP-PL2 BARRIERS AT SIDEWALK

NOTE: Dimension is based on 2:1 Fore Slope.



LRFD BRIDGE
MANUAL, PART II

GRADING REQUIREMENTS – VERTICAL
SECTION FOR S3-TL4 RAILING, CT-TL2
AND CP-PL2 BARRIERS AT SIDEWALK
PRECAST HIGHWAY GUARDRAIL TRANSITIONS

DATE OF ISSUE
JUNE 2013

DRAWING NUMBER

3.8.13