


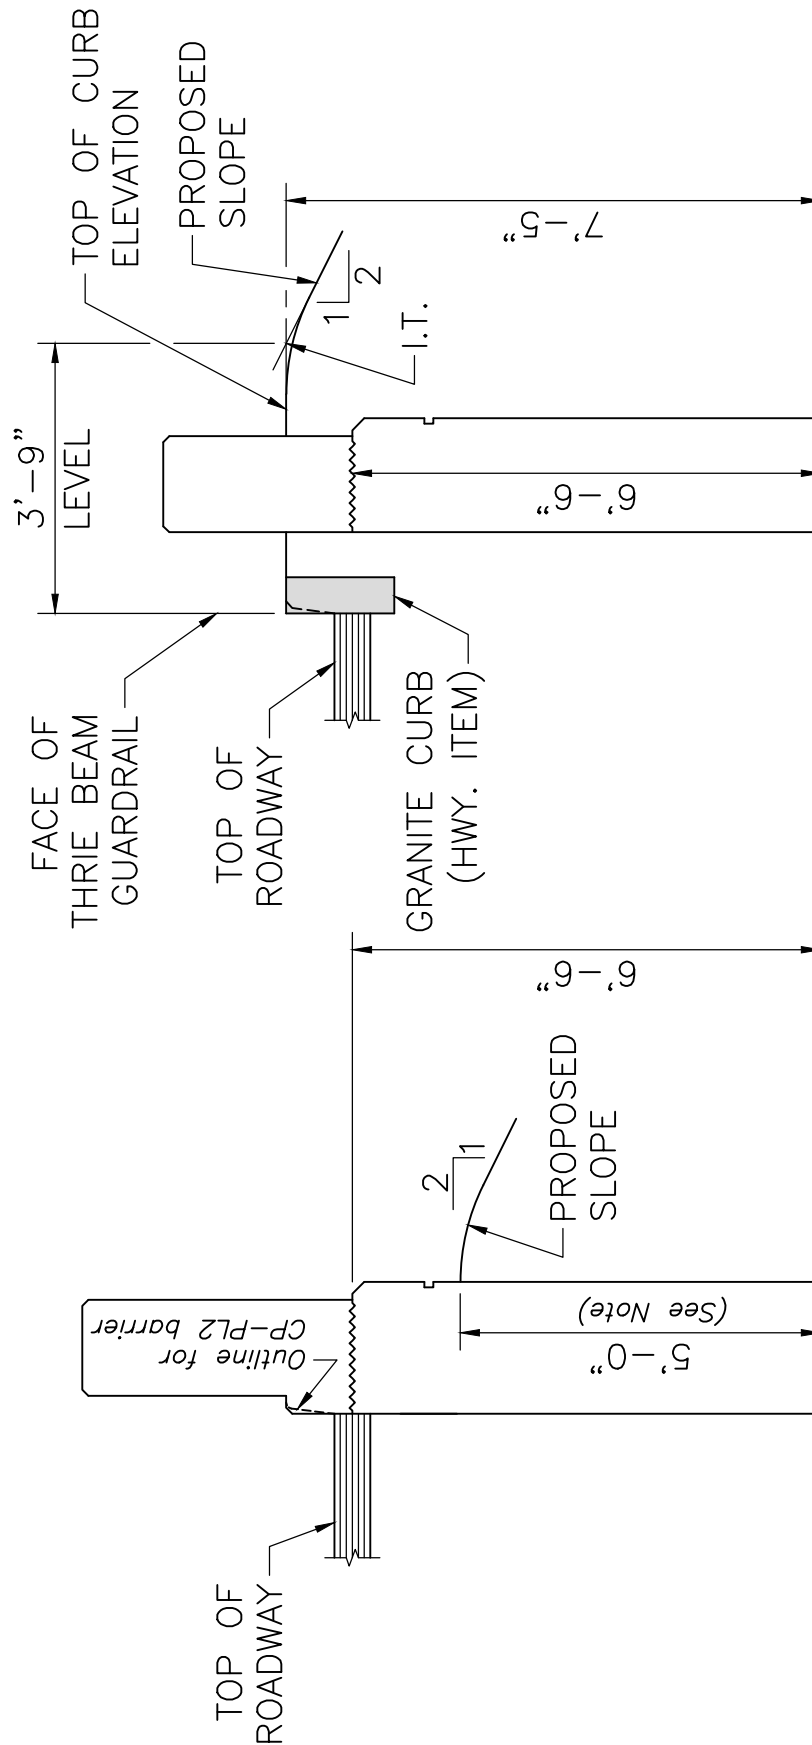

SECTION 2
SCALE: $\frac{3}{8}'' = 1'-0''$

SECTION 1
SCALE: $\frac{3}{8}'' = 1'-0''$

FOR CT-TL2 AND CP-PL2
BARRIERS AT SAFETY CURB

NOTE: Dimension is based on 2:1 Fore Slope.



LRFD BRIDGE
MANUAL, PART II

GRADING REQUIREMENTS – VERTICAL
SECTION FOR CT-TL2 AND CP-PL2
BARRIERS AT SAFETY CURB
PRECAST HIGHWAY GUARDRAIL TRANSITIONS

DATE OF ISSUE
JUNE 2013

DRAWING NUMBER
3.8.15