


GRADING REQUIREMENTS – VERTICAL SECTION FOR CF BARRIERS

PRECAST HIGHWAY GUARDRAIL TRANSITIONS

DATE OF ISSUE
 JUNE 2013

DRAWING NUMBER
3.8.16

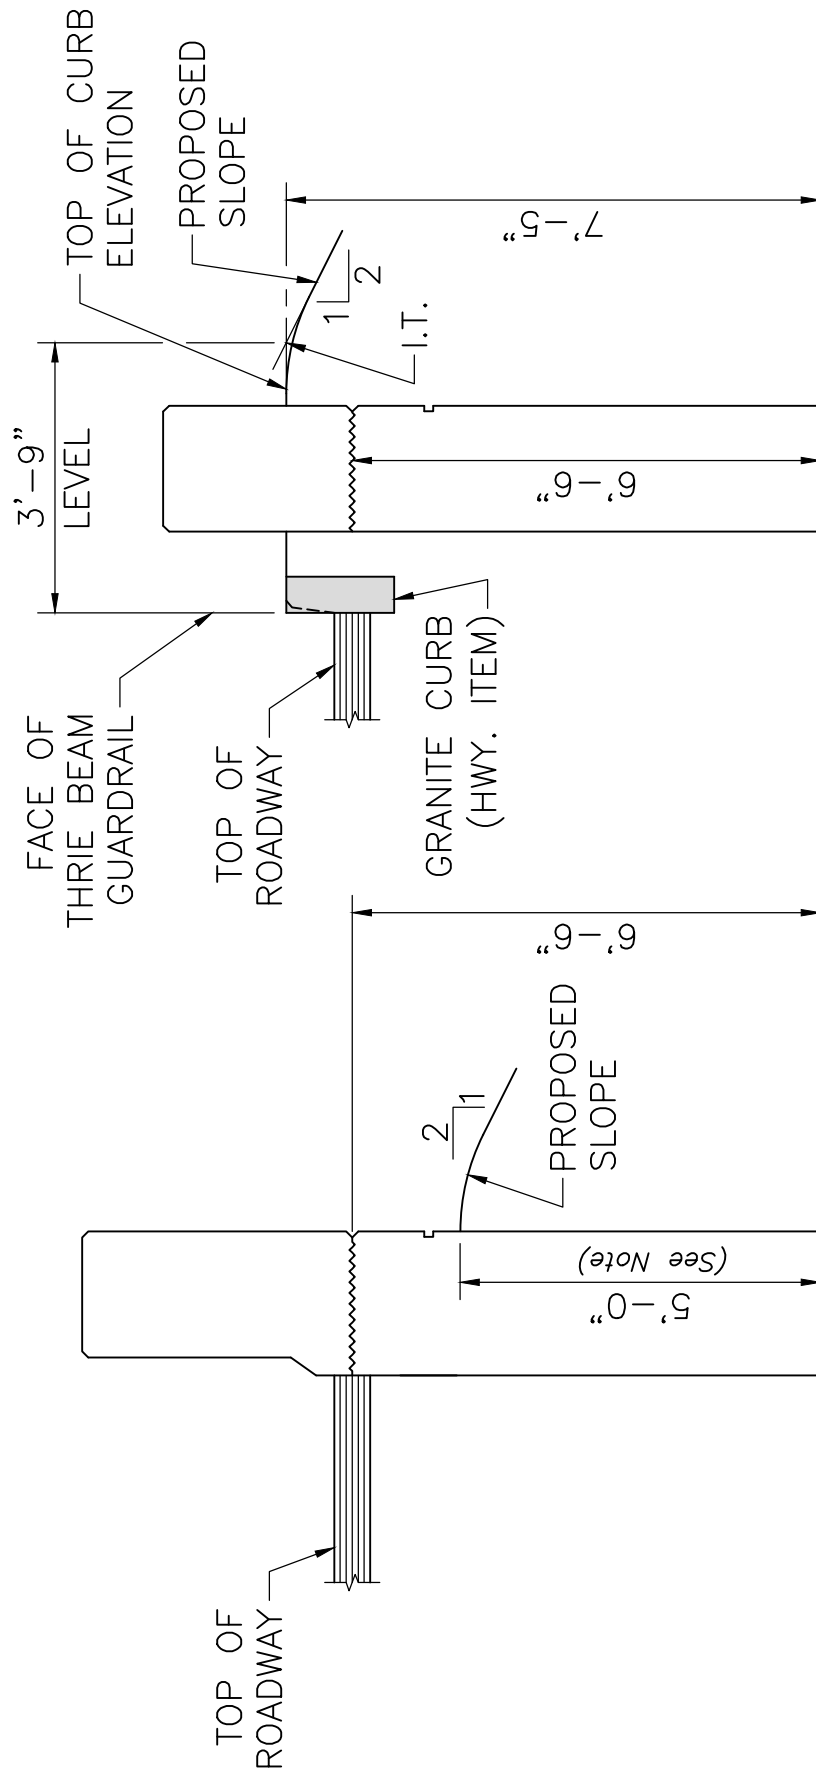

SECTION 1

SCALE: $\frac{3}{8}$ " = 1'-0"

SECTION 2

SCALE: $\frac{3}{8}$ " = 1'-0"

FOR CF BARRIERS

NOTE: Dimension is based on 2:1 Fore Slope.