


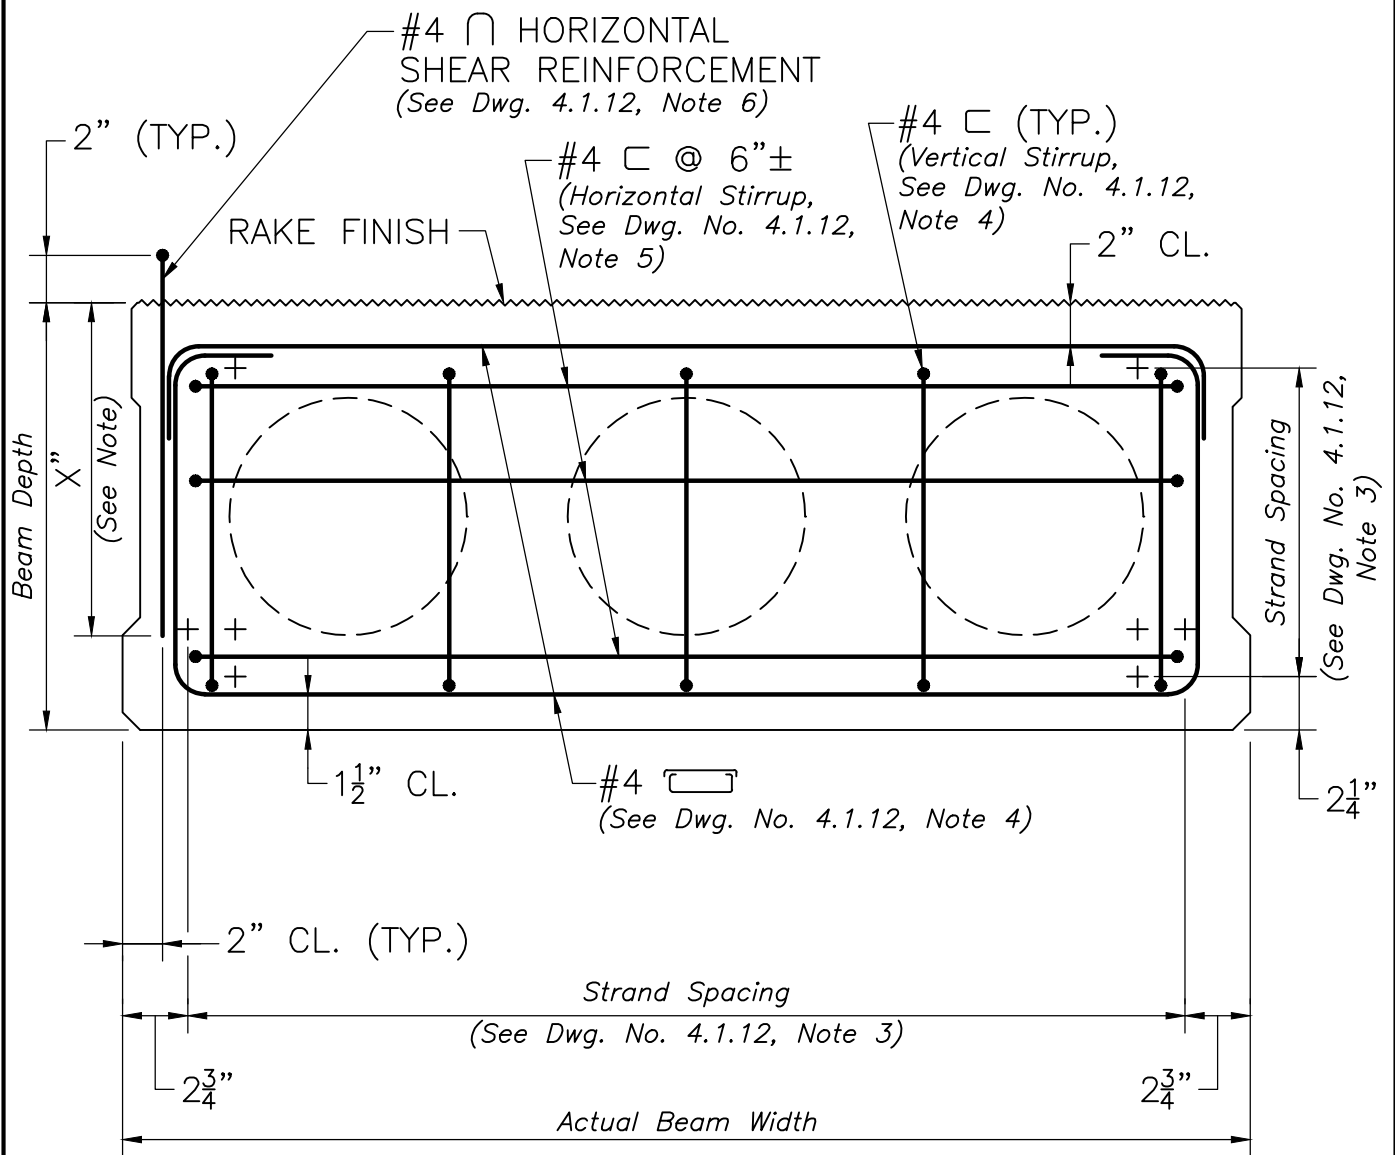

NOTES:

1. + DENOTES STRAIGHT STRANDS.
2. $\oplus$ DENOTES DEBONDED STRANDS. (None Shown Above)
3. SEE SHEAR KEY DETAIL ON SHEET (Provide Reference).
4. SEE END OF BEAM PLAN FOR STIRRUP SPACING.

END OF BEAM SECTION

SCALE: 1 1/2" = 1'-0"

NOTE:

Specify 10" for 12" deep beams, 12" for 15" deep beams, and 14" for 18" and 21" deep beams.



LRFD BRIDGE

MANUAL, PART II

TYPICAL END OF BEAM SECTION

PRECAST CONCRETE DECK BEAMS

DATE OF ISSUE
JUNE 2013

DRAWING NUMBER

4.1.11