


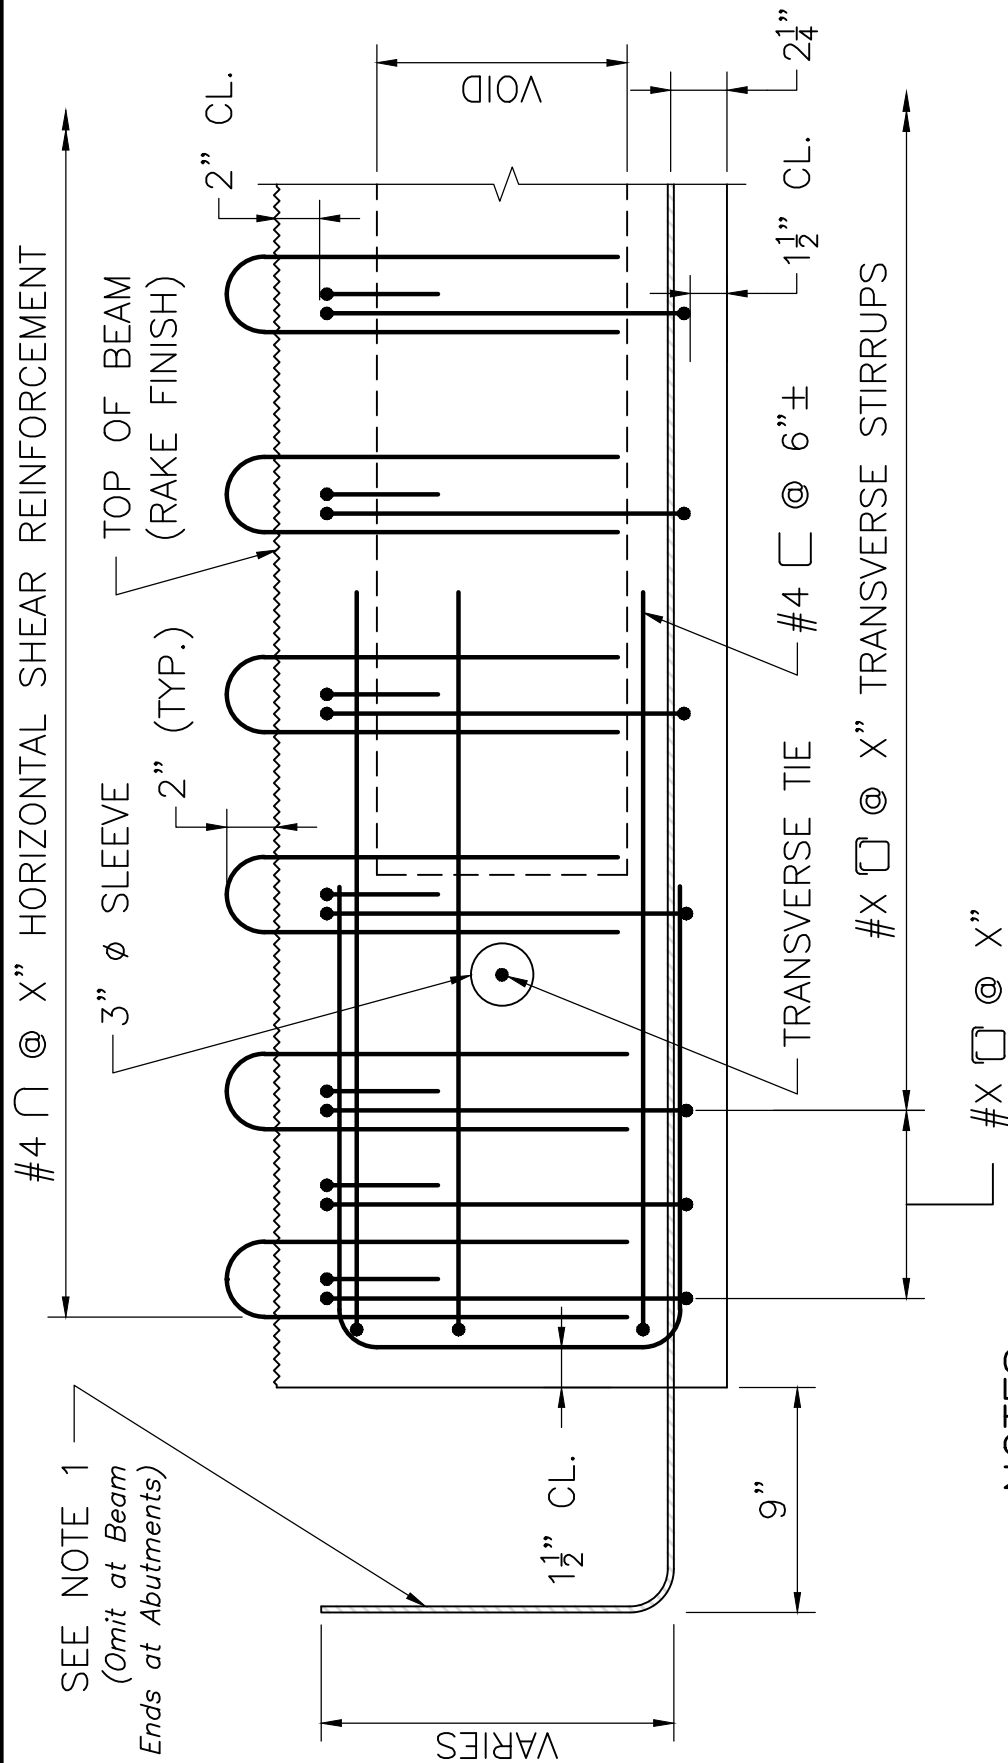

NOTES:

1. ONLY FULLY BONDED STRANDS IN THE BOTTOM ROW SHALL BE EXTENDED INTO THE CONTINUITY DIAPHRAGM.
2. THE REMAINDER OF THE STRANDS IS NOT SHOWN FOR CLARITY.

LONGITUDINAL SECTION

SCALE: 1 1/2" = 1'-0"



LRFD BRIDGE

MANUAL, PART II

LONGITUDINAL SECTION

PRECAST CONCRETE DECK BEAM

DATE OF ISSUE
JUNE 2013

DRAWING NUMBER

4.1.13