


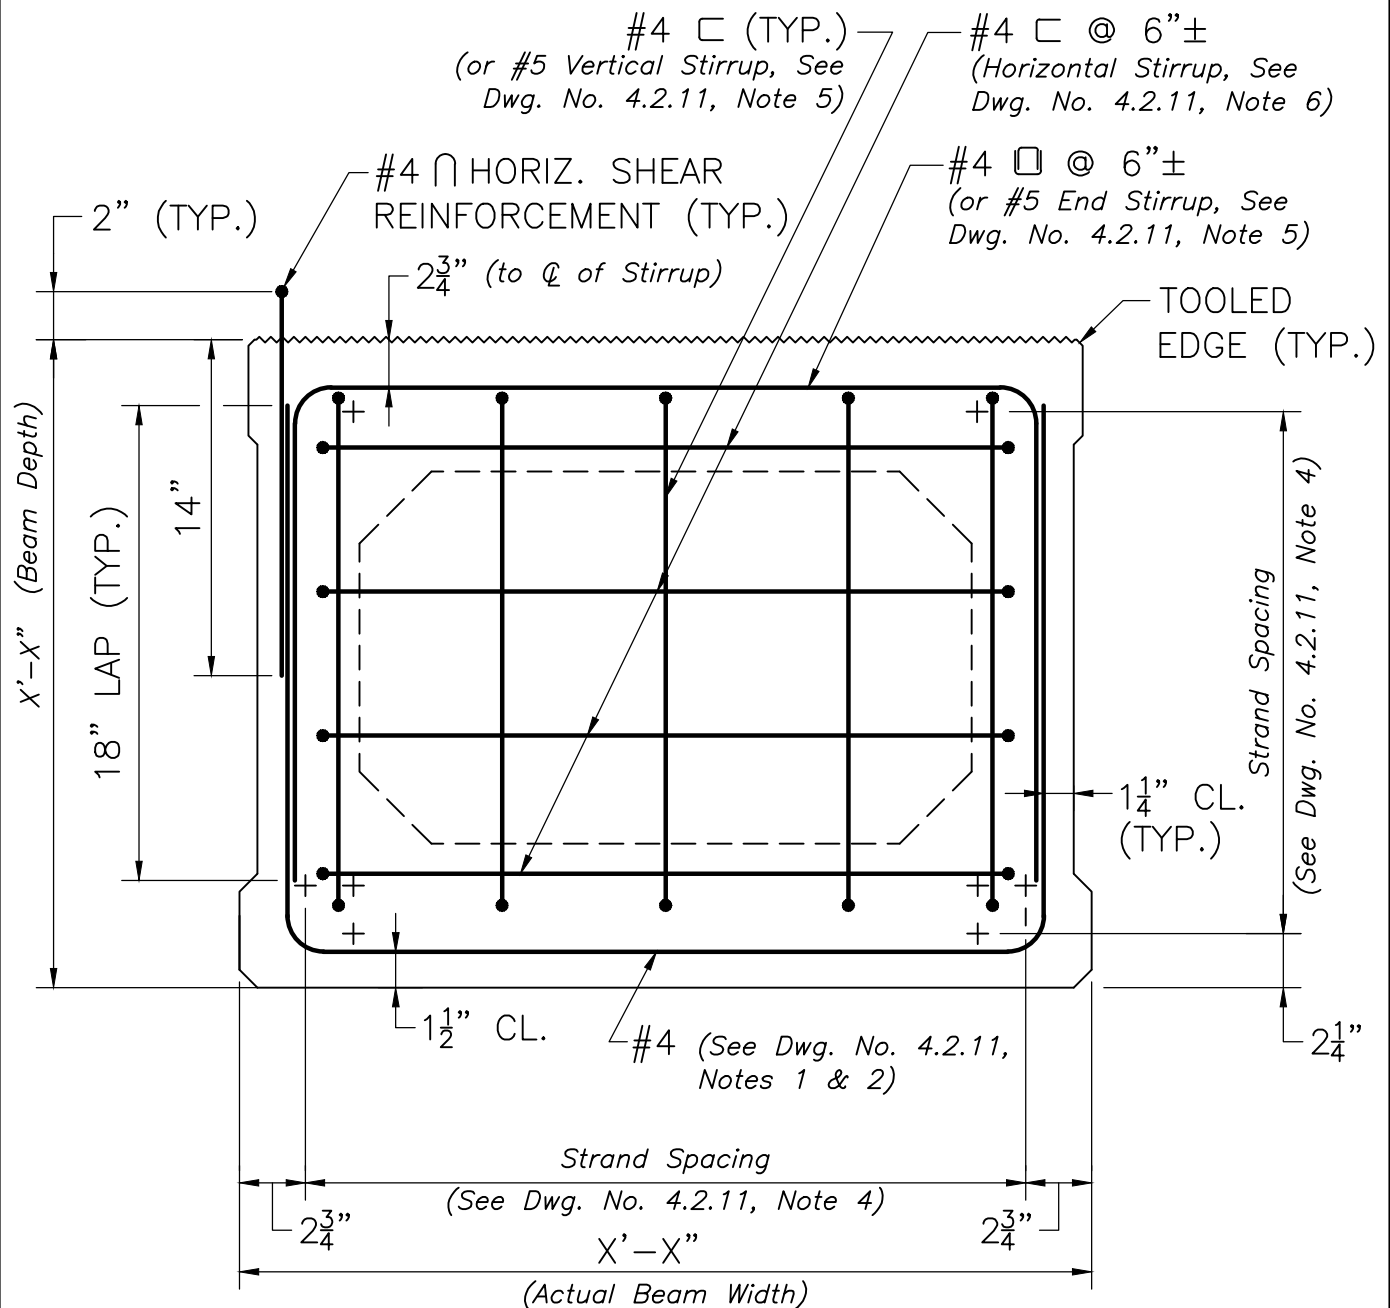

NOTES:

1. + DENOTES STRAIGHT STRANDS.
2. ◇ DENOTES DRAPED STRANDS. (None Shown Above)
3. ⊕ DENOTES DEBONDED STRANDS. (None Shown Above)
4. SEE SHEAR KEY DETAIL ON SHEET (Provide Reference).

END OF BEAM SECTION

SCALE: 1 1/2" = 1'-0"



LRFD BRIDGE
MANUAL, PART II

TYPICAL END OF
BEAM SECTION
PRECAST CONCRETE BOX BEAMS

DATE OF ISSUE
JUNE 2013

DRAWING NUMBER

4.2.10