


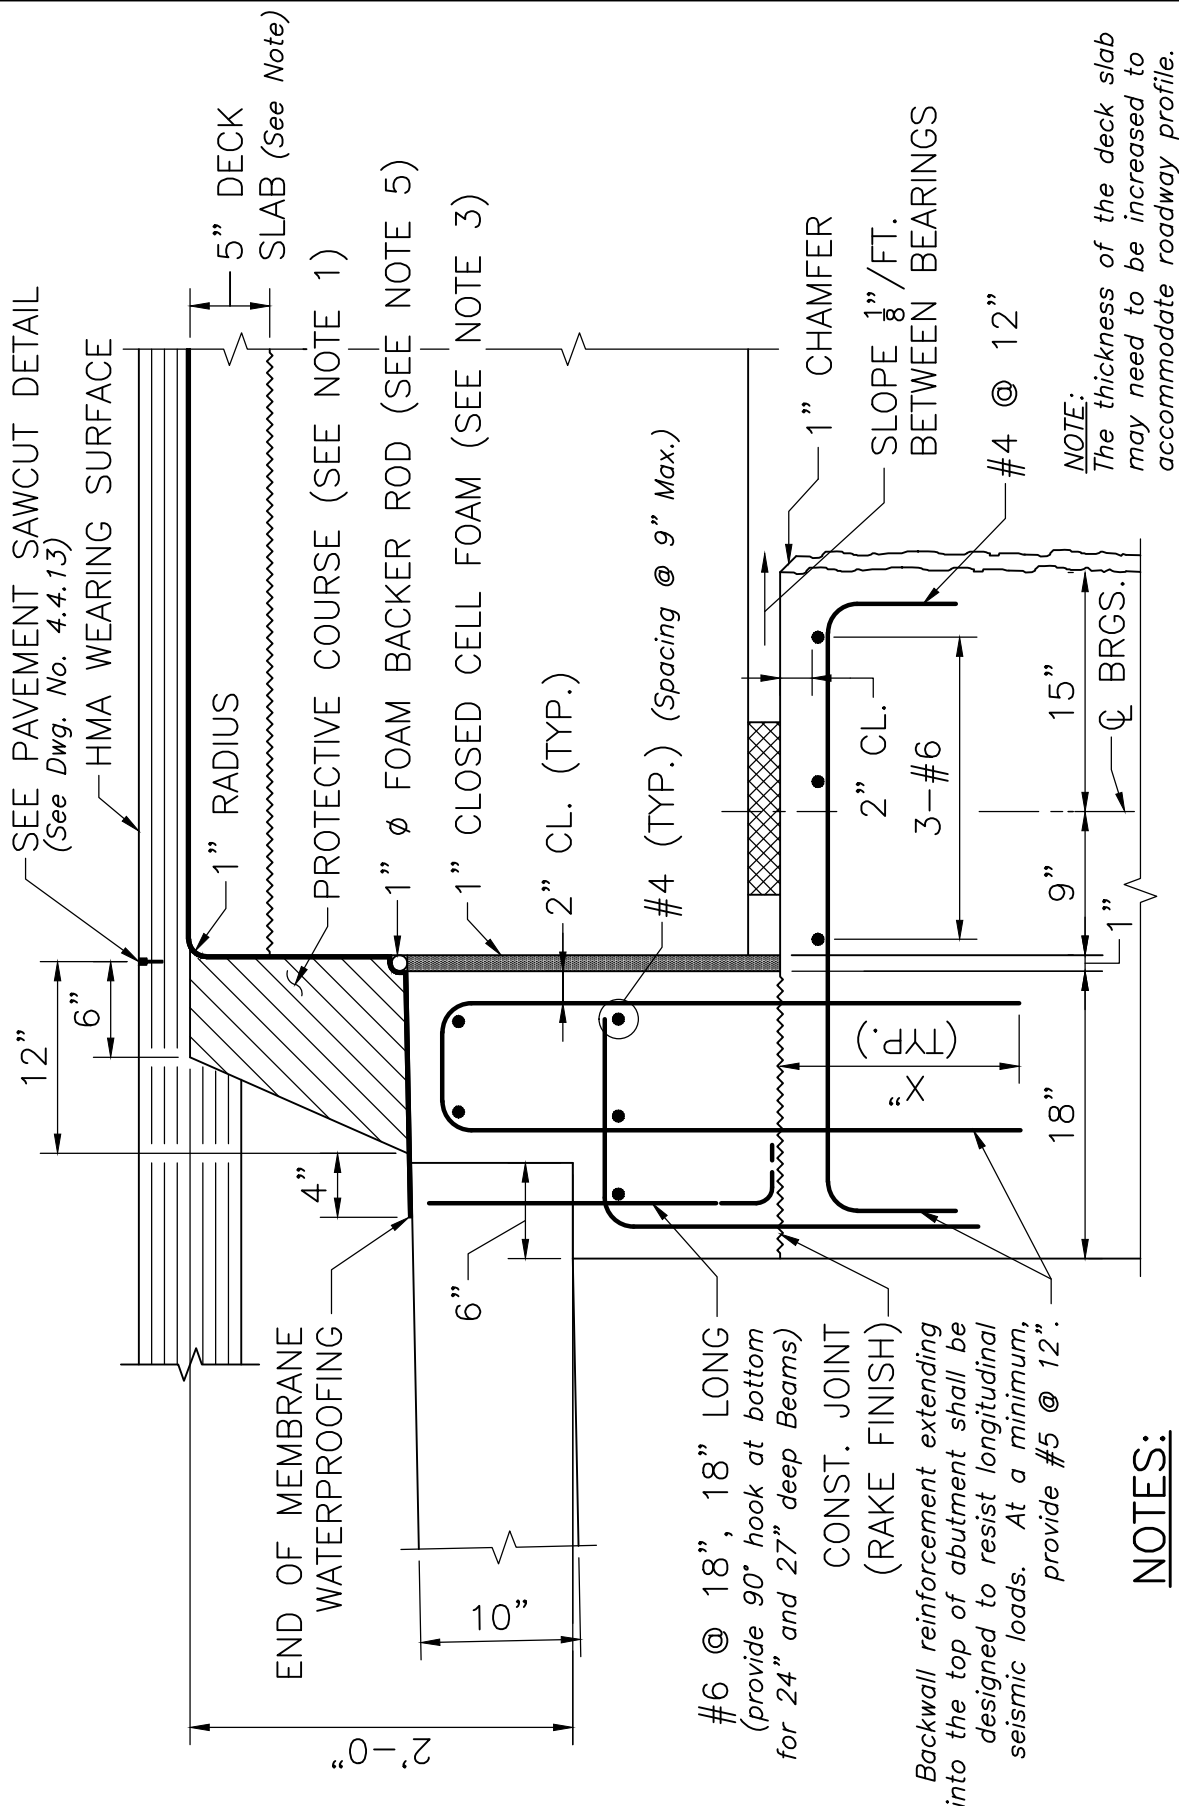

NOTES:
 (See Dwg. No. 4.4.12 for Notes to be included on Construction Drawings)

DETAILS AT ABUTMENT – ROADWAY SECTION

SCALE: 1" = 1'-0"