


UTILITY THRU U-WINGWALL

ABUTMENT DETAILS

DATE OF ISSUE
 JUNE 2013


DRAWING NUMBER

4.4.16

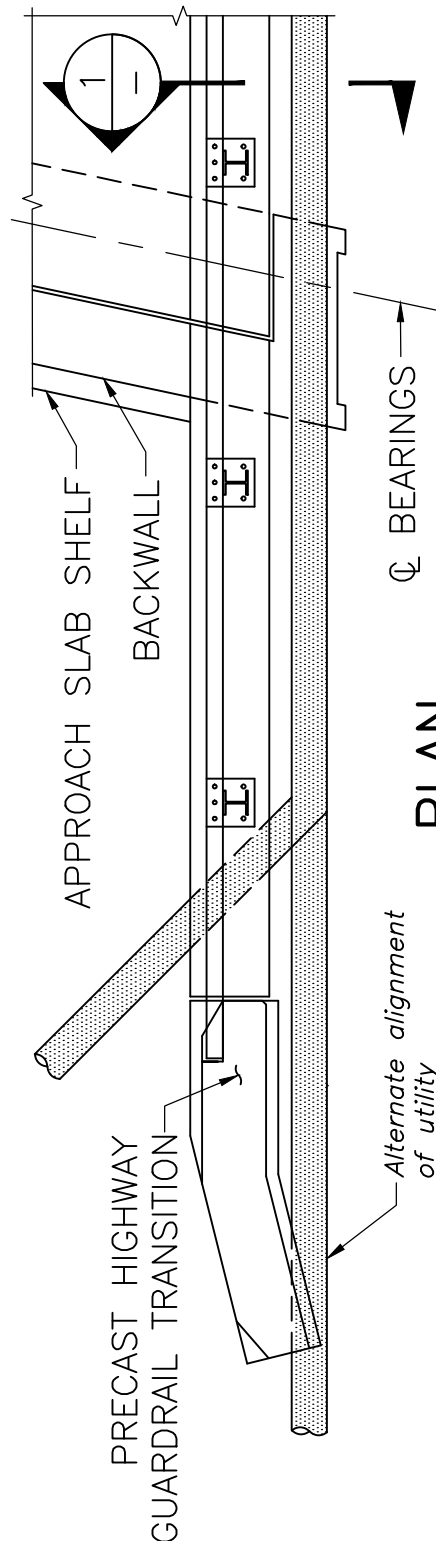

PLAN

SCALE: $\frac{1}{4}'' = 1'-0''$

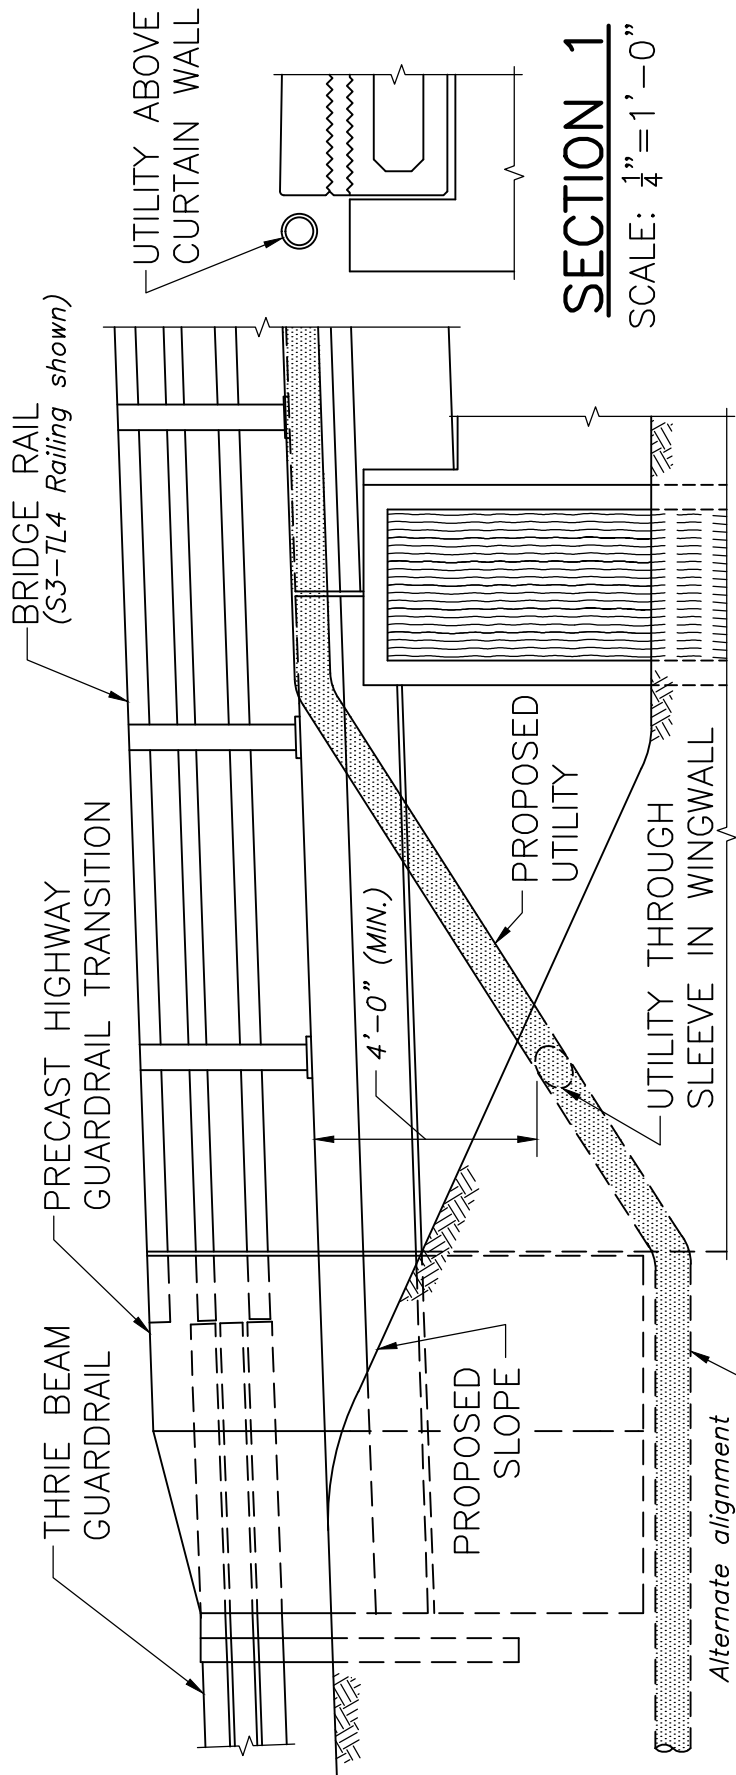

SECTION 1

SCALE: $\frac{1}{4}'' = 1'-0''$

NOTE:

These details are to be used only if it is not feasible to run the utility through a utility bay.

ELEVATION

SCALE: $\frac{1}{4}'' = 1'-0''$