


**ROADWAY SECTION FOR 12"
 & 15" DEEP DECK BEAMS**

ABUTMENT DETAILS

DATE OF ISSUE JUNE 2013
DRAWING NUMBER 4.4.9

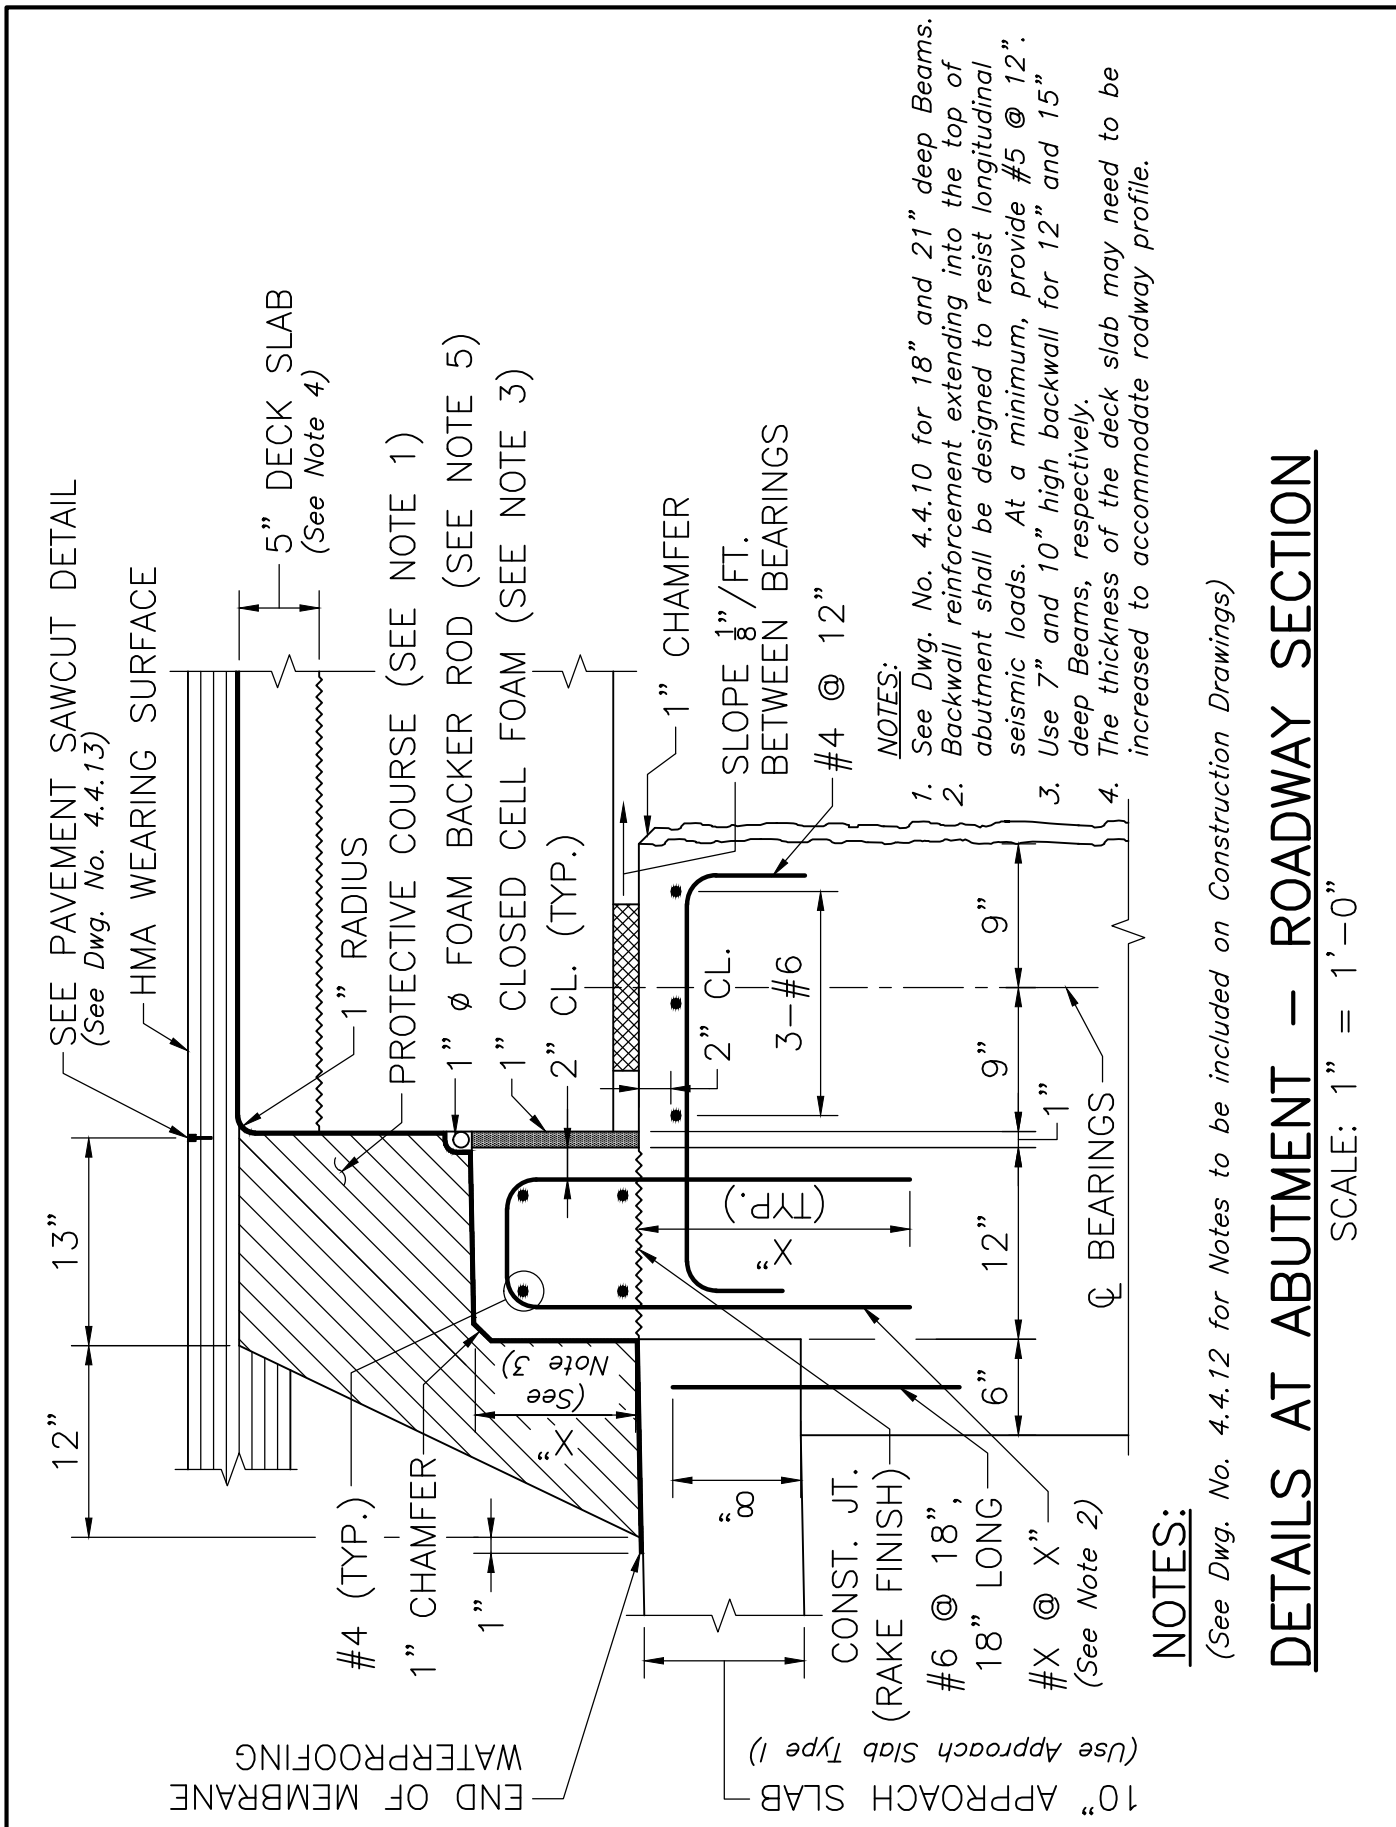

NOTES:
 (See Dwg. No. 4.4.12 for Notes to be included on Construction Drawings)

DETAILS AT ABUTMENT -- ROADWAY SECTION

SCALE: 1" = 1'-0"