


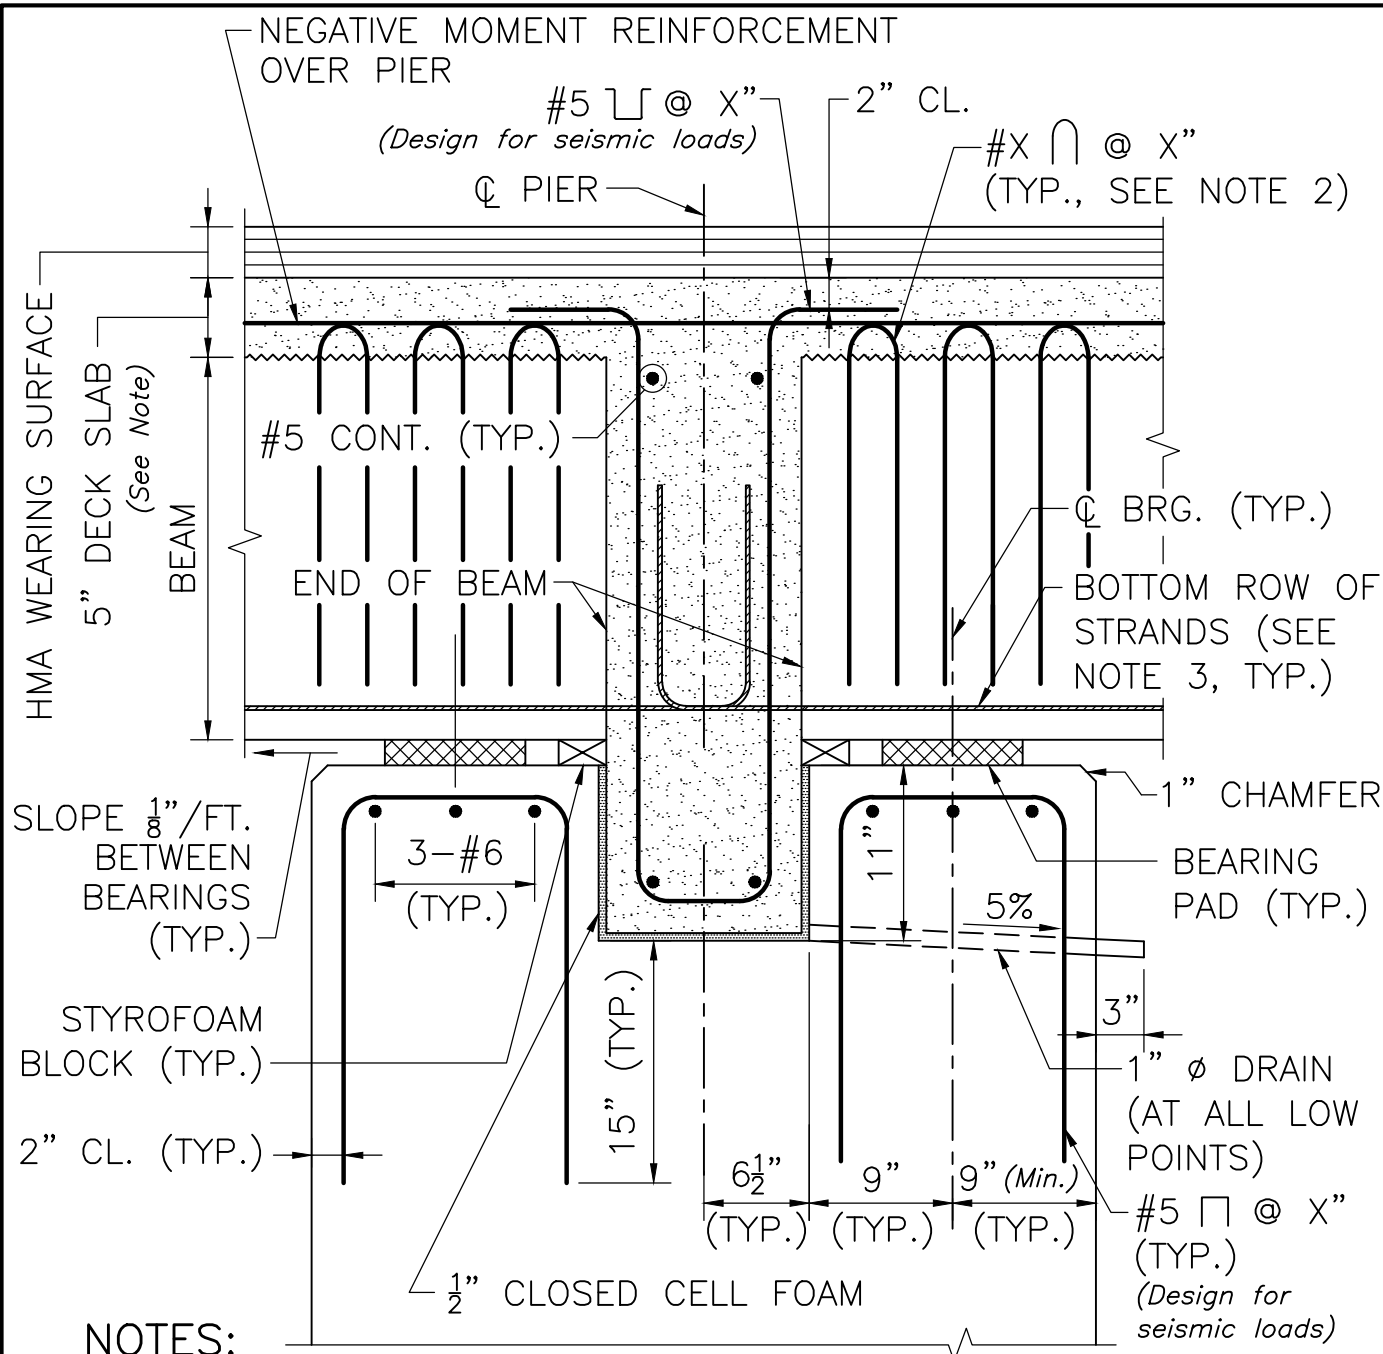

1. DENOTES LIMITS OF 4000 PSI, $\frac{3}{4}$ IN., 585 HP CEMENT CONCRETE.
2. FOR BEAM REINFORCEMENT, SEE LONGITUDINAL SECTION OF BEAM SHEET XX.
3. DECK SLAB, PIER CAP REINFORCEMENT AND THE REMAINDER OF STRANDS IN BEAMS NOT SHOWN FOR CLARITY.

DETAILS OVER PIER

SCALE: 1" = 1'-0"

NOTE:

The thickness of the deck slab may need to be increased to accommodate roadway profile.



LRFD BRIDGE
 MANUAL, PART II

DETAILS OVER PIER FOR DECK AND BOX BEAMS

PIER DETAILS

DATE OF ISSUE
 JUNE 2013

DRAWING NUMBER

4.5.9