


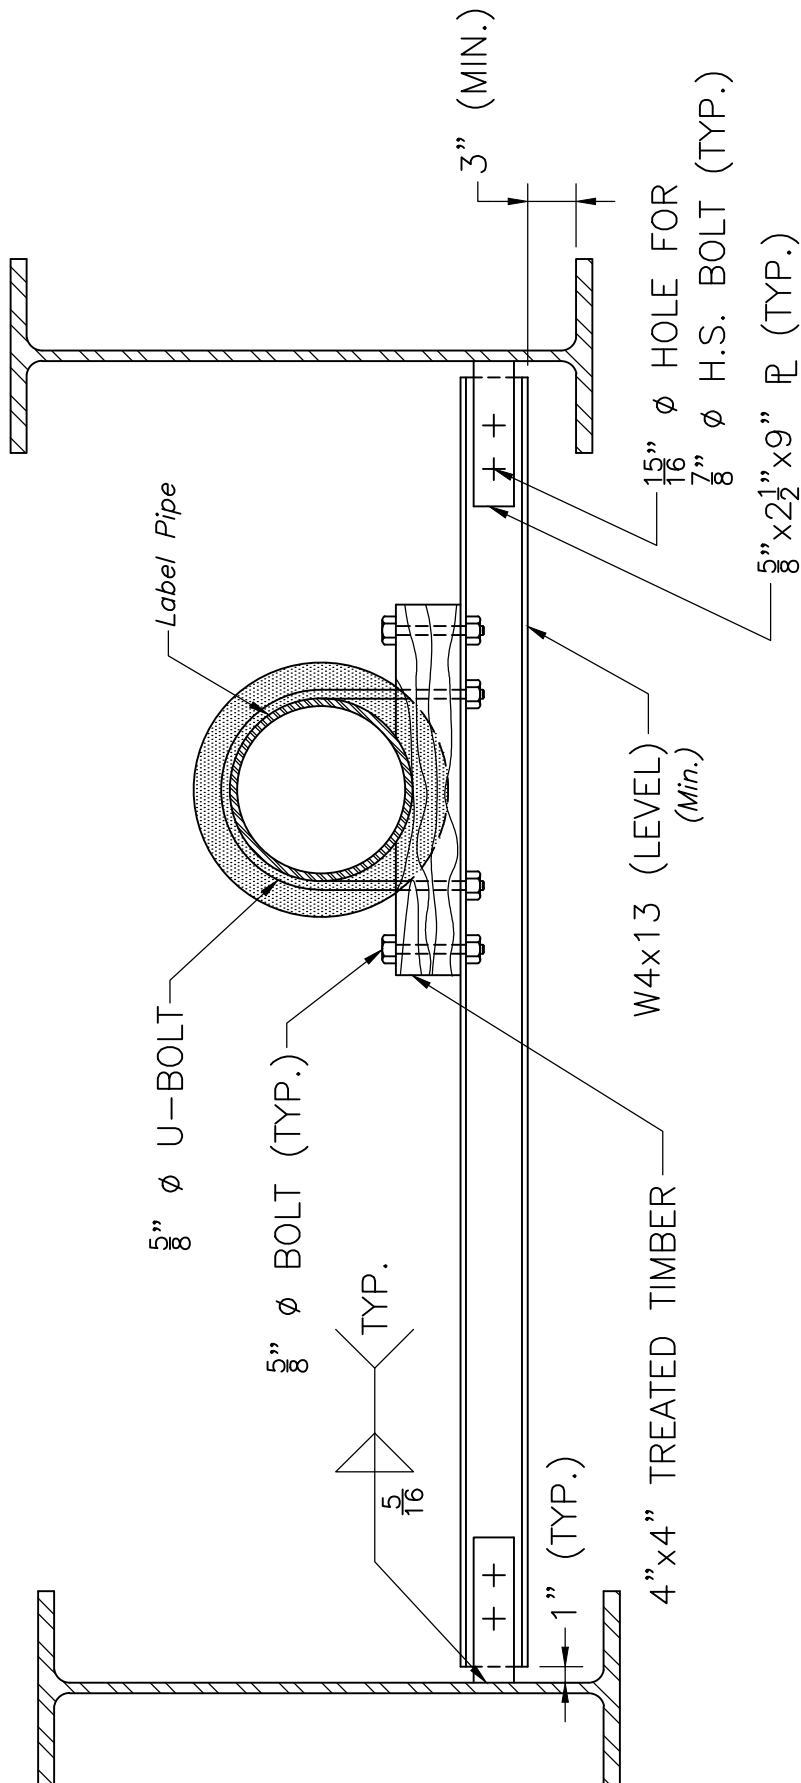

UTILITY SUPPORT DETAILS BETWEEN DIAPHRAGMS

SCALE: 1" = 1'-0"

NOTES:

1. Modify the details as necessary to suit project.
2. For utility bays located under the roadway or safety curb, combine this detail with the detail shown on Dwg. No. 5.1.6.
3. For utility bay located under the sidewalk, combine this detail with the detail shown on Dwg. No. 5.1.7.
4. Dimension the locations of the supports and bolts (with edge distances) on the Construction Drawings. Water pipe shown. For other utilities, provide the main supports only.
5. The minimum size of the utility support beam is shown. Actual size shall be as required by design.



LRFD BRIDGE
MANUAL, PART II

UTILITY SUPPORT DETAILS BETWEEN DIAPHRAGMS STRINGERS

DATE OF ISSUE
JUNE 2013

DRAWING NUMBER

5.1.8