


TYPICAL WELDED GIRDER ELEVATION PLATE GIRDERS

DATE OF ISSUE

JUNE 2013

DRAWING NUMBER

5.2.3

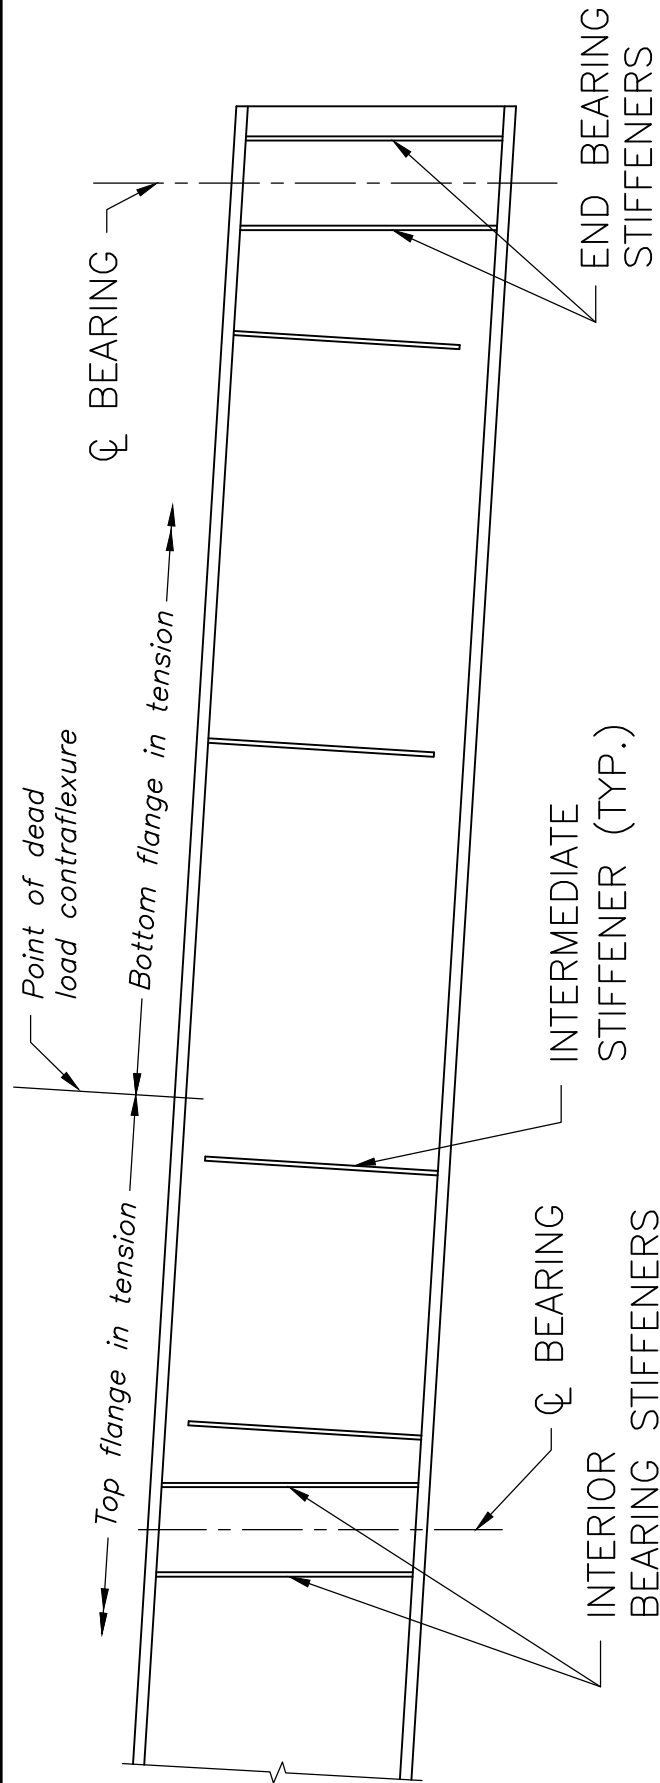

NOTES:

1. ALL INTERMEDIATE STIFFENERS SHALL BE PERPENDICULAR TO THE WEB AND TO THE GIRDER FLANGES.
2. ALL BEARING STIFFENERS SHALL BE PLUMB.
3. ENDS OF BEAMS SHALL BE FABRICATED SO THAT UNDER FULL DEAD LOAD THE ENDS WILL BE PLUMB.

GIRDER ELEVATION

SCALE: $\frac{1}{4}$ " = 1'-0"

NOTES:

1. Include girder elevation for each girder type on the Construction Drawings.
2. All main plates, welds and dimensions shall be labeled on the Construction Drawings for each girder type. Show location of any splices and stiffeners.