



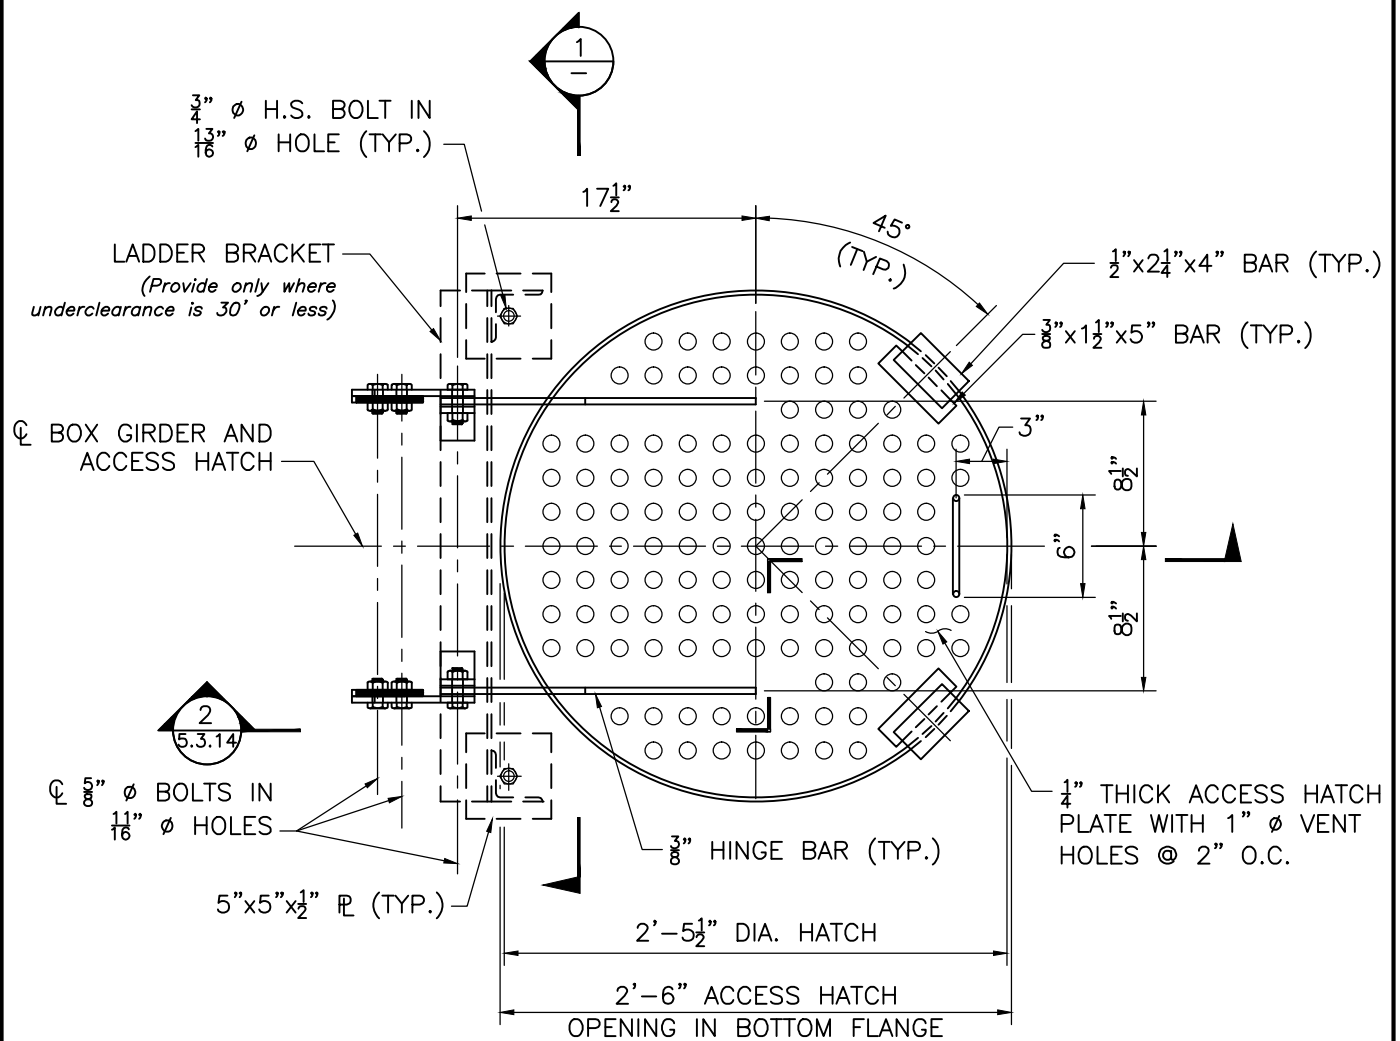

INSPECTION ACCESS HATCH PLAN

SCALE: 1 1/2" = 1'-0"

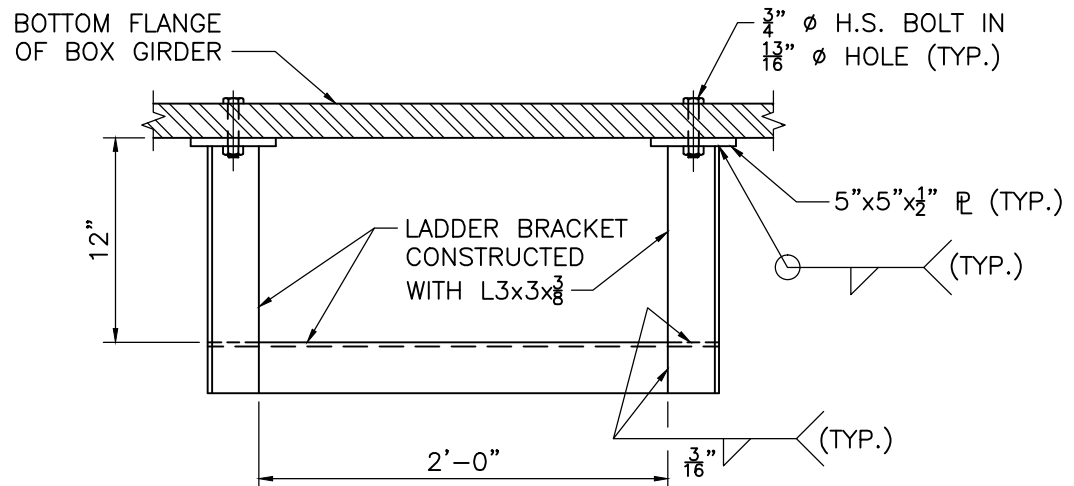

SECTION 1

SCALE: 1 1/2" = 1'-0"



LRFD BRIDGE
MANUAL, PART II

INSPECTION ACCESS HATCH DETAILS STEEL BOX GIRDERS

DATE OF ISSUE
JUNE 2013

DRAWING NUMBER

5.3.13