


WITH LATERAL BRACING

DETAIL A

SCALE: 1" = 1'-0"

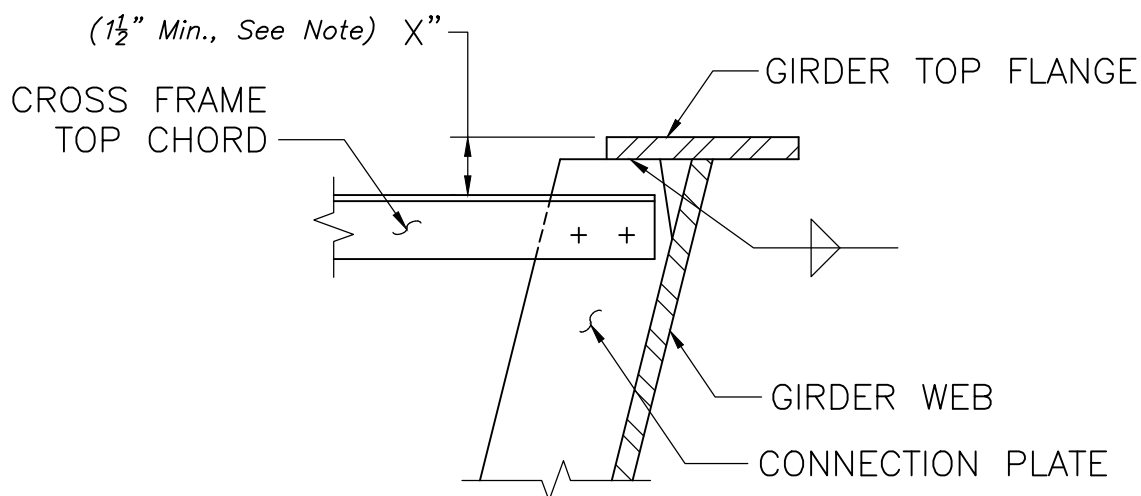

WITHOUT LATERAL BRACING

DETAIL B

SCALE: 1" = 1'-0"

NOTE:

Leave gap to facilitate deck forming. Always keep dimension consistent between cross frames.



LRFD BRIDGE
MANUAL, PART II

INT. INTERMEDIATE CROSS FRAME
CONNECTION DETAILS AT TOP
BOX GIRDERS

DATE OF ISSUE
JUNE 2013

DRAWING NUMBER

5.3.6