


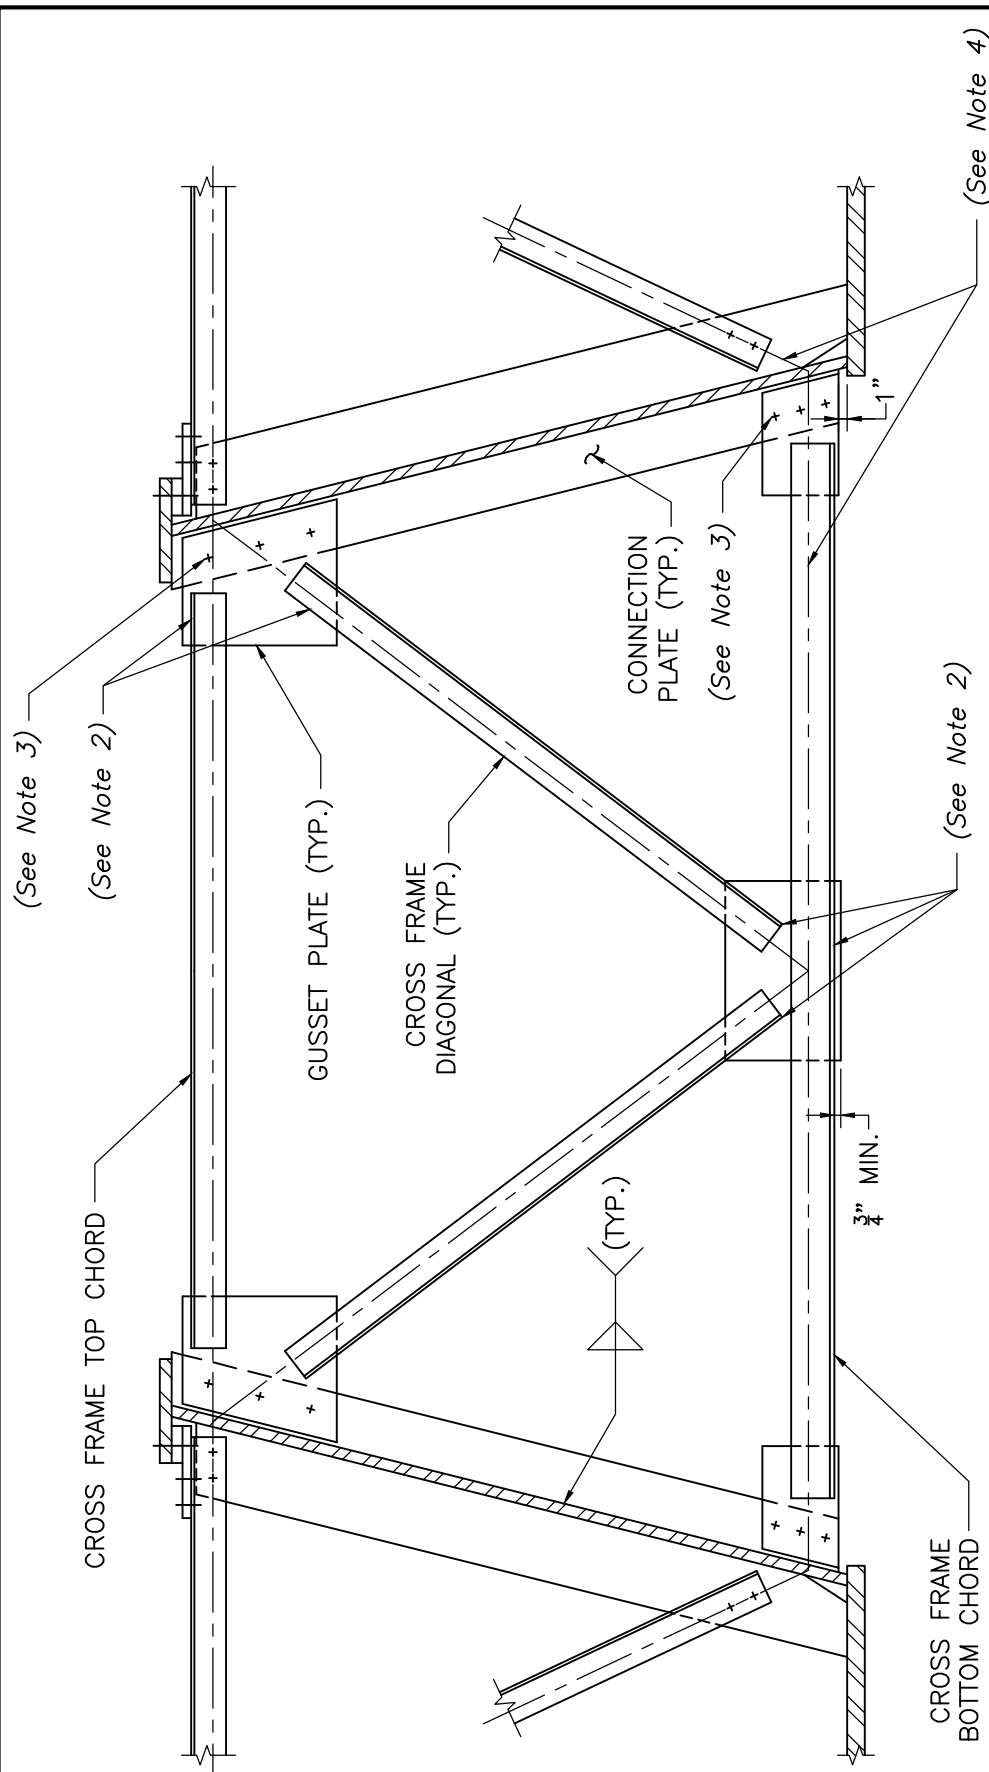

EXTERIOR INTERMEDIATE CROSS FRAME

SCALE: $\frac{3}{4}" = 1'-0"$

NOTES:

1. The interior cross frame members shall be designed to accommodate the forces from the exterior cross frames.
2. Weld all angles to gusset plates with fillet welds on near side only.
3. Minimum number of bolts shown. Actual number of bolts shall be determined by design.
4. Line of action for interior and exterior cross frame members shall be coincident to the centerline of web.



LRFD BRIDGE
MANUAL, PART II

EXTERIOR INTERMEDIATE CROSS FRAME STEEL BOX GIRDERS

DATE OF ISSUE
JUNE 2013

DRAWING NUMBER

5.3.8