


PLAN OF PIER CAP FOR CONTINUOUS BEAMS PIER DETAILS

DATE OF ISSUE

JUNE 2013

DRAWING NUMBER

5.5.1

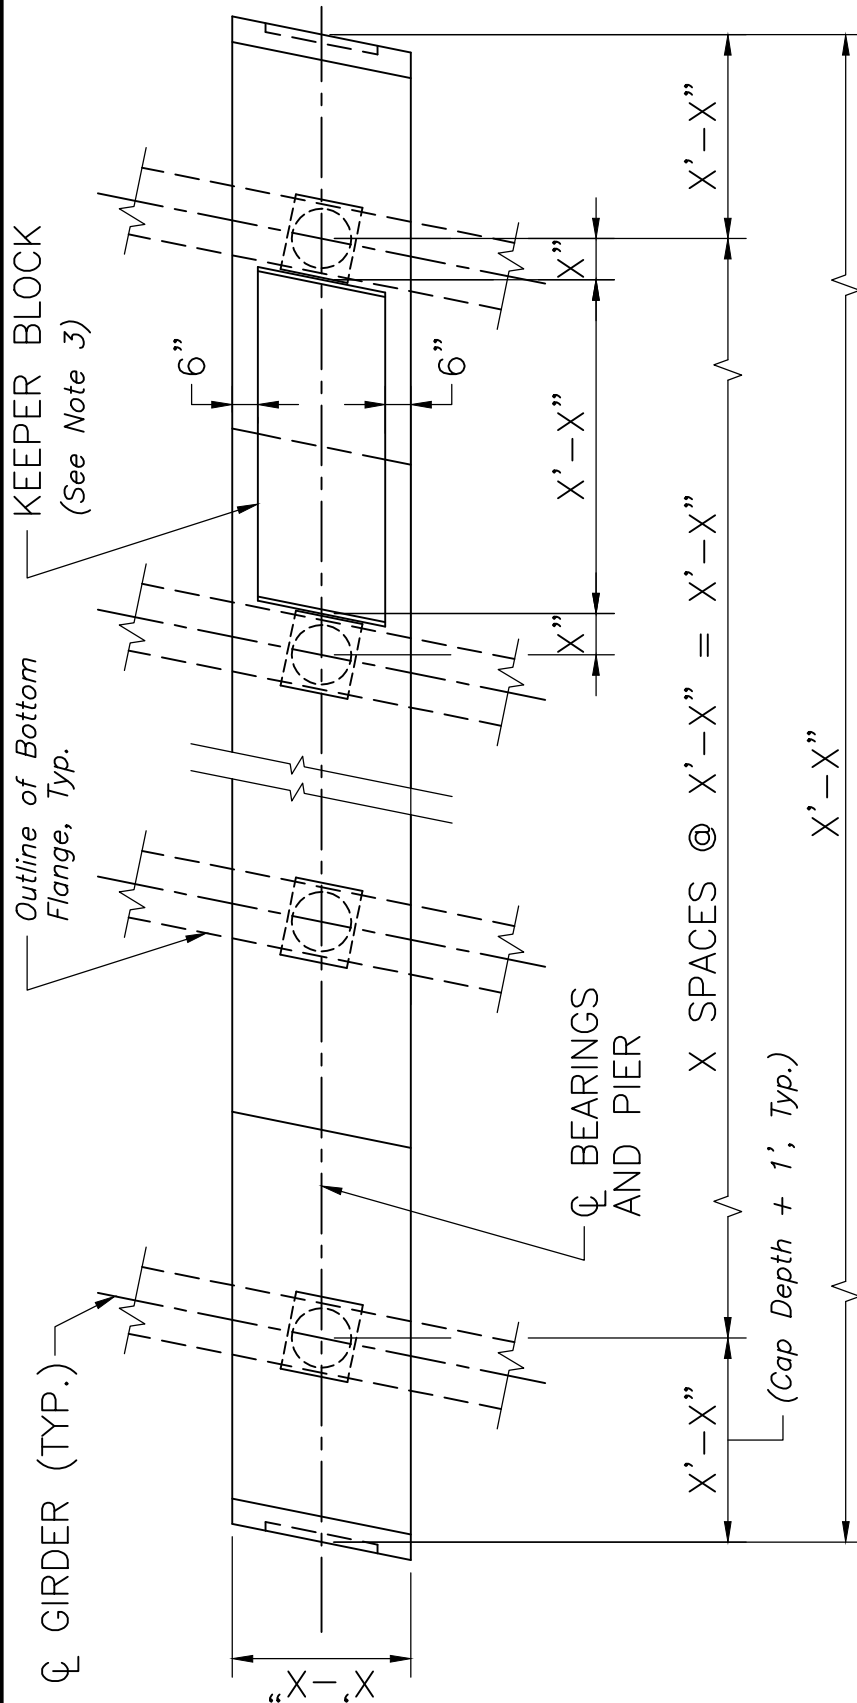

BRIDGE WITHOUT
KEEPER BLOCK

BRIDGE WITH
KEEPER BLOCK

PLAN OF PIER CAP

SCALE: $\frac{1}{4}'' = 1'-0''$

NOTES:

1. Plan of pier shall be drawn without breaks and to scale on the Construction Drawings. Include all relevant dimensions, angles, survey information and North Arrow.
2. Plate girders shown, rolled beams are similar.
3. The actual number of keeper blocks shall be determined by design.